

NOTE: REFER TO STRUCTURAL ENGINEERS DETAILS FOR ALL FOOTING AND SLAB DETAILS. REFER TO ARCHITECTS SPECIFICATION FOR WATERPROOF MEMBRANE

Royal North Shore Hospital			
Plant Schedule - ICU Balcony			
Botanical Name	Common Name	Pot Size	Spacing
Ajuga 'Catlin's Giant'	Giant Bugle	2.5L	300mm
Clivea miniata	Kaffir Lily	5L	400mm
Liriope 'Evergreen Giant'	Giant Lily Turf	2.5L	300mm
Polia crispata	Polia	2.5L	300mm
Solandra maxima	Golden Trumpet Vine	5L	n/a
Viola odorata	Wood Violet	2.5L	300mm



Ajuga 'Catlin's Giant'



Clivea miniata



Liriope 'Evergreen Giant'




Polia crispata




Solandra maxima



Viola odorata

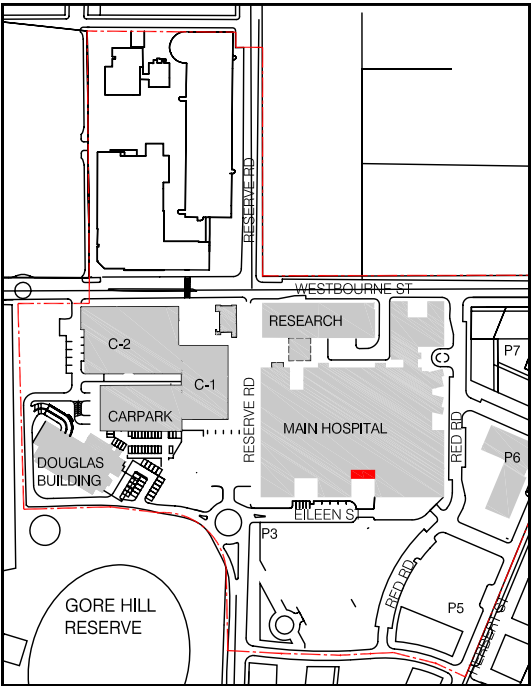

KEY PLAN

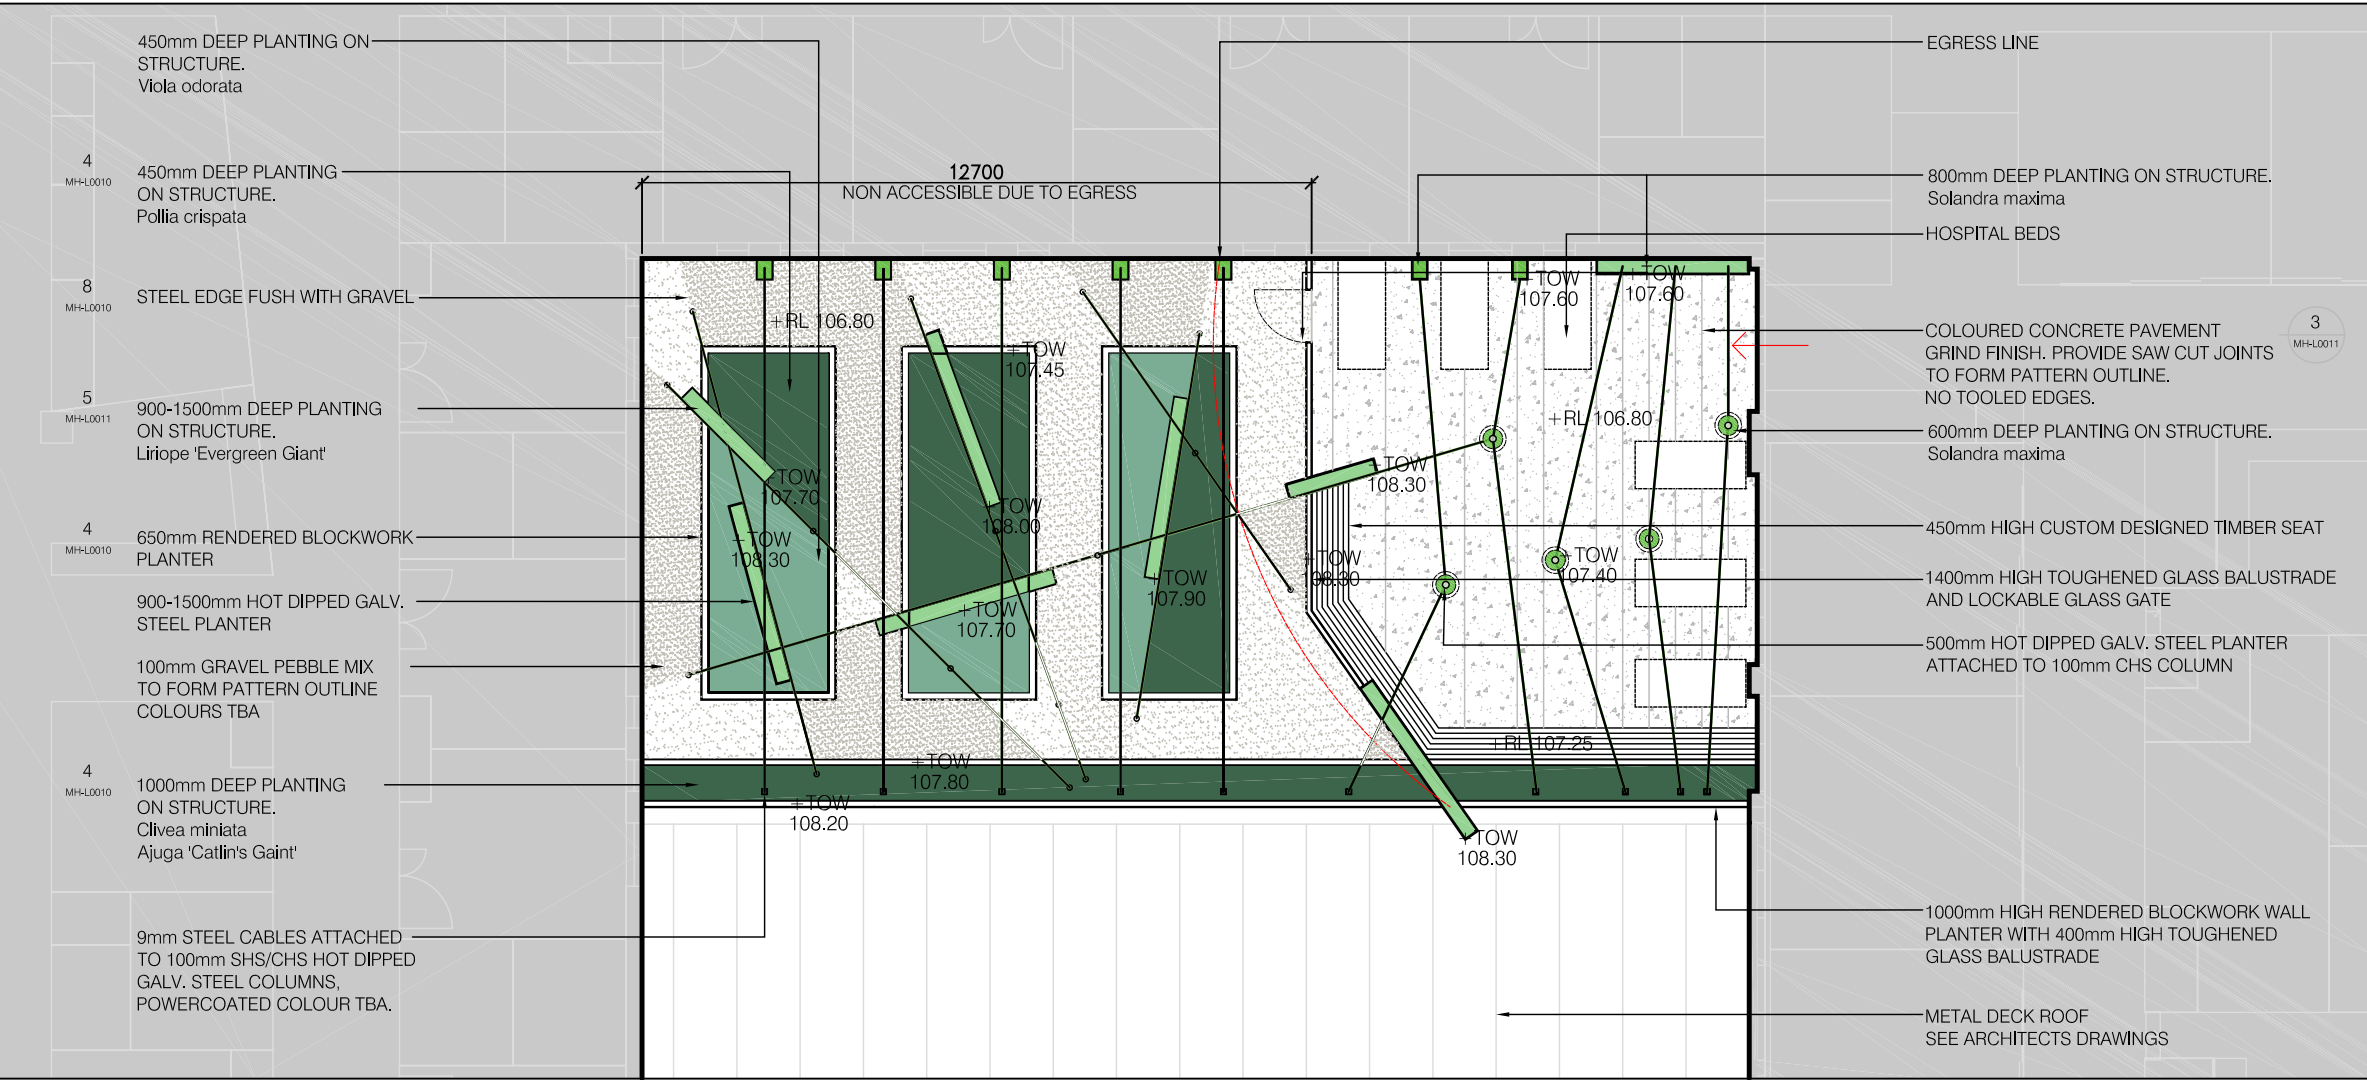

1 PLAN  
SCALE 1:50