

NOTE: REFER TO STRUCTURAL ENGINEERS DETAILS FOR ALL FOOTING AND SLAB DETAILS. REFER TO ARCHITECTS SPECIFICATION FOR WATERPROOF MEMBRANE

Royal North Shore Hospital Plant Schedule - Mental Health Unit			
Botanical Name	Common Name	Pot Size	Spacing
<i>Hardenbergia violacea</i>	Happy Wanderer	5L	1.0m
<i>Isolepis nodosa</i>	Knobby Club Rush	2.5L	400mm
<i>Kennedia rubicunda</i>	Dusky Coral Pea	5L	1.0m
<i>Lomandra longifolia</i>	Mat Rush	5L	450mm
<i>Poa labillardieri</i>	Blue Grass	2.5L	300mm
<i>Themeda australis</i>	Kangaroo Grass	2.5L	300mm



Hardenbergia violacea



Isolepis nodosa



Kennedia rubicunda





Lomandra longifolia



Poa labillardieri



Themeda australis

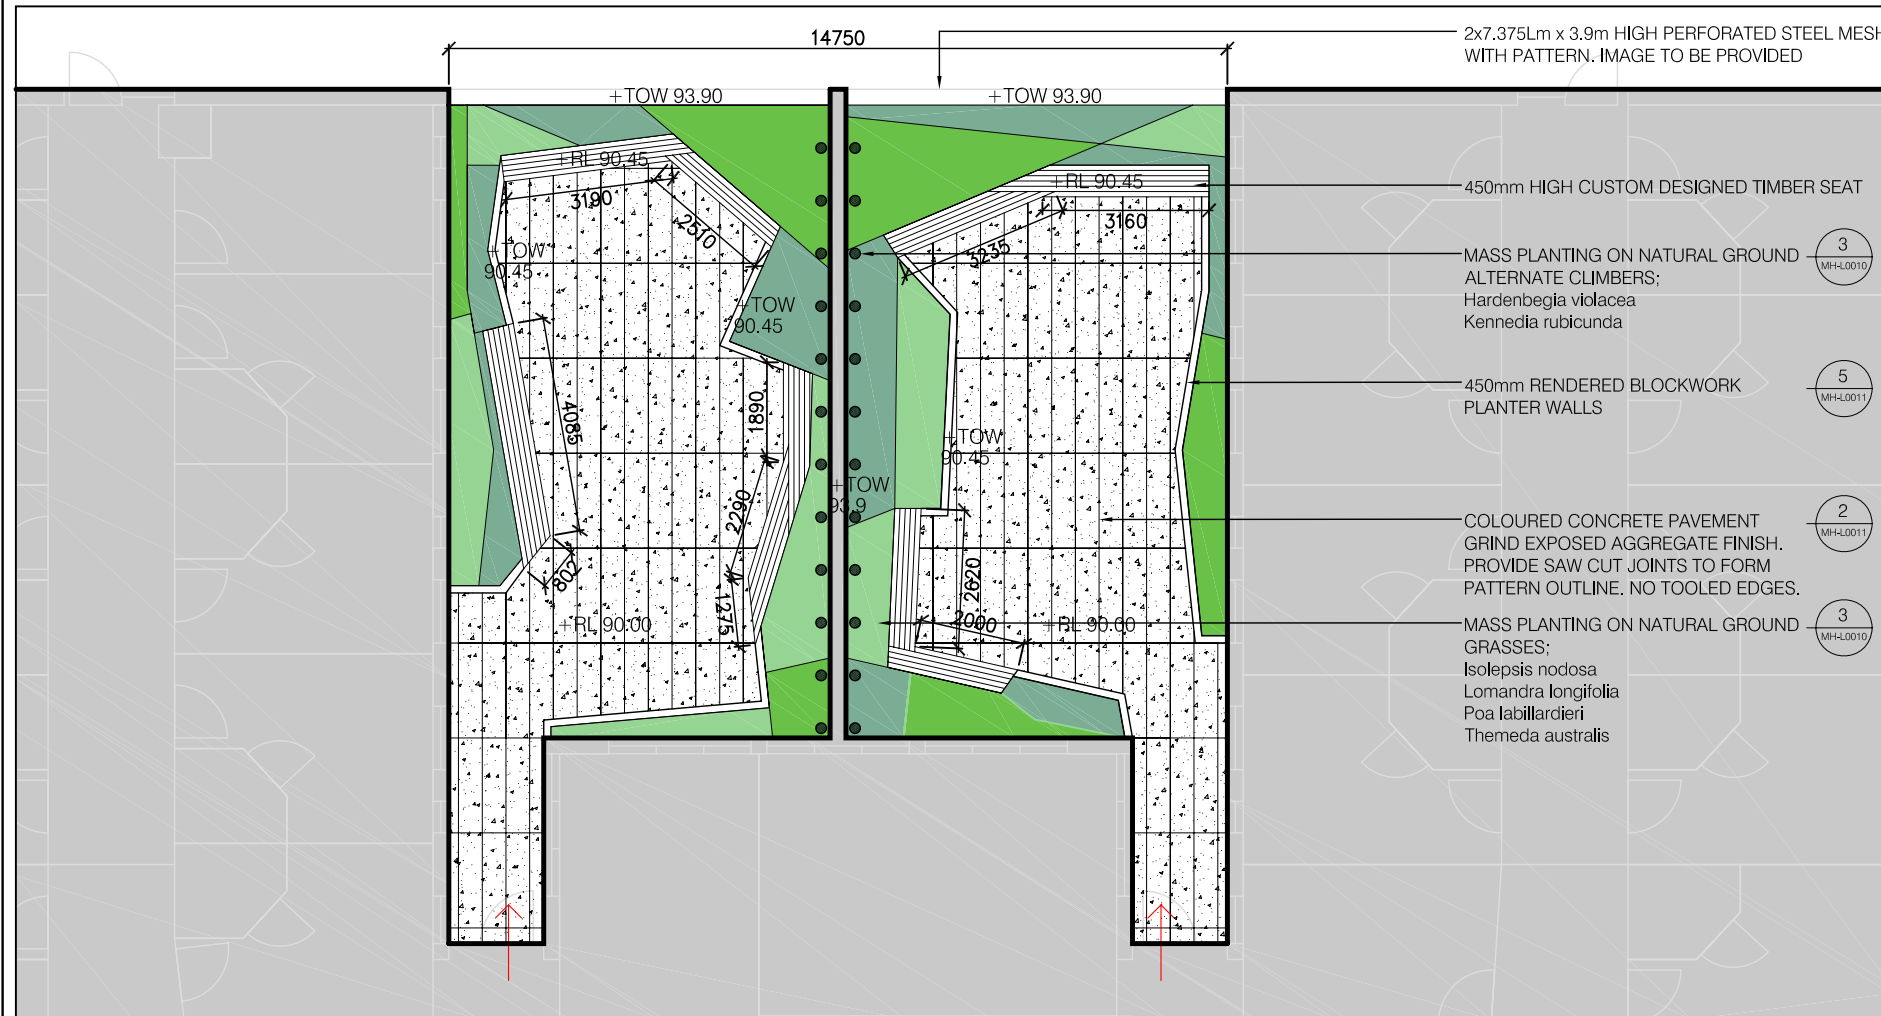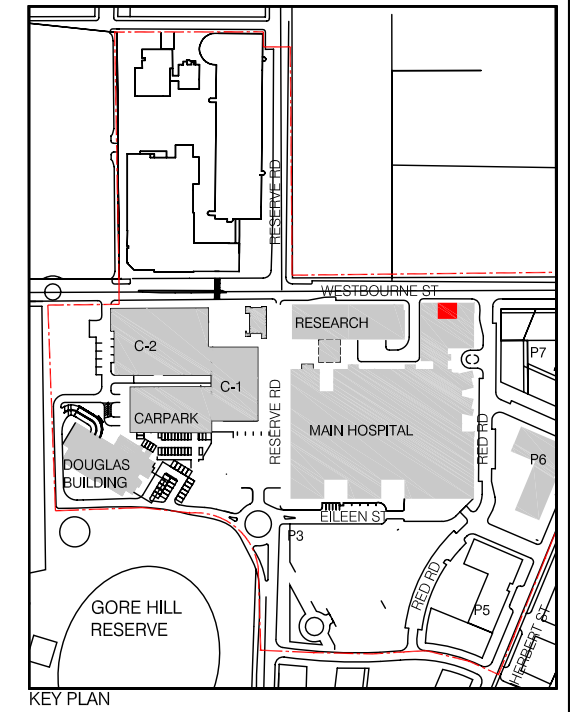

1 PLAN
SCALE 1:50