

NOTE: REFER TO STRUCTURAL ENGINEERS DETAILS FOR ALL FOOTING AND SLAB DETAILS. REFER TO ARCHITECTS SPECIFICATION FOR WATERPROOF MEMBRANE

Royal North Shore Hospital			
Plant Schedule - Secure Courtyard			
Botanical Name	Common Name	Pot Size	Spacing
<i>Aspidistra elatior</i>	Cast Iron Plant	5L	300mm
<i>Gazania x hybrida</i>	Daisy	2.5l	300mm
<i>Liriope 'Evergreen Giant'</i>	Giant Lily Turf	2.5l	300mm
<i>Olea europaea</i>	European Olive	200l	n/a
<i>Spathiphyllum wallisii</i>	Dwarf Peace Lily	2.5l	300mm



Aspidistra elatior



Gazania x hybrida




Liriope 'Evergreen Giant'




Olea europaea



Spathiphyllum wallisii

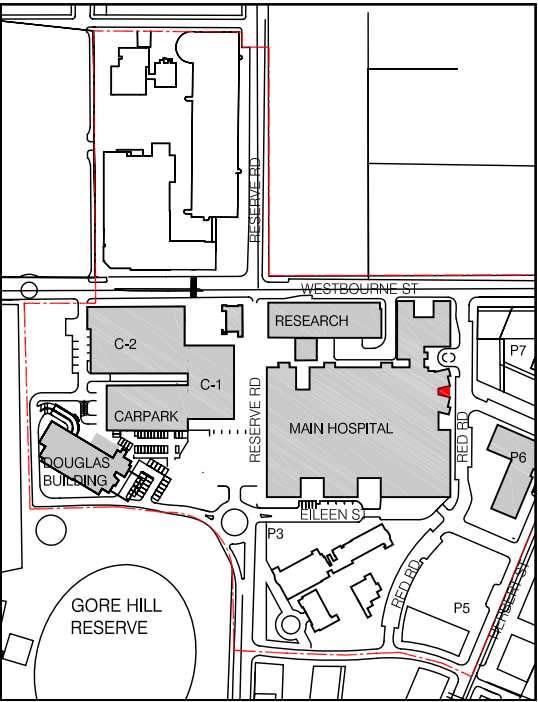

KEY PLAN

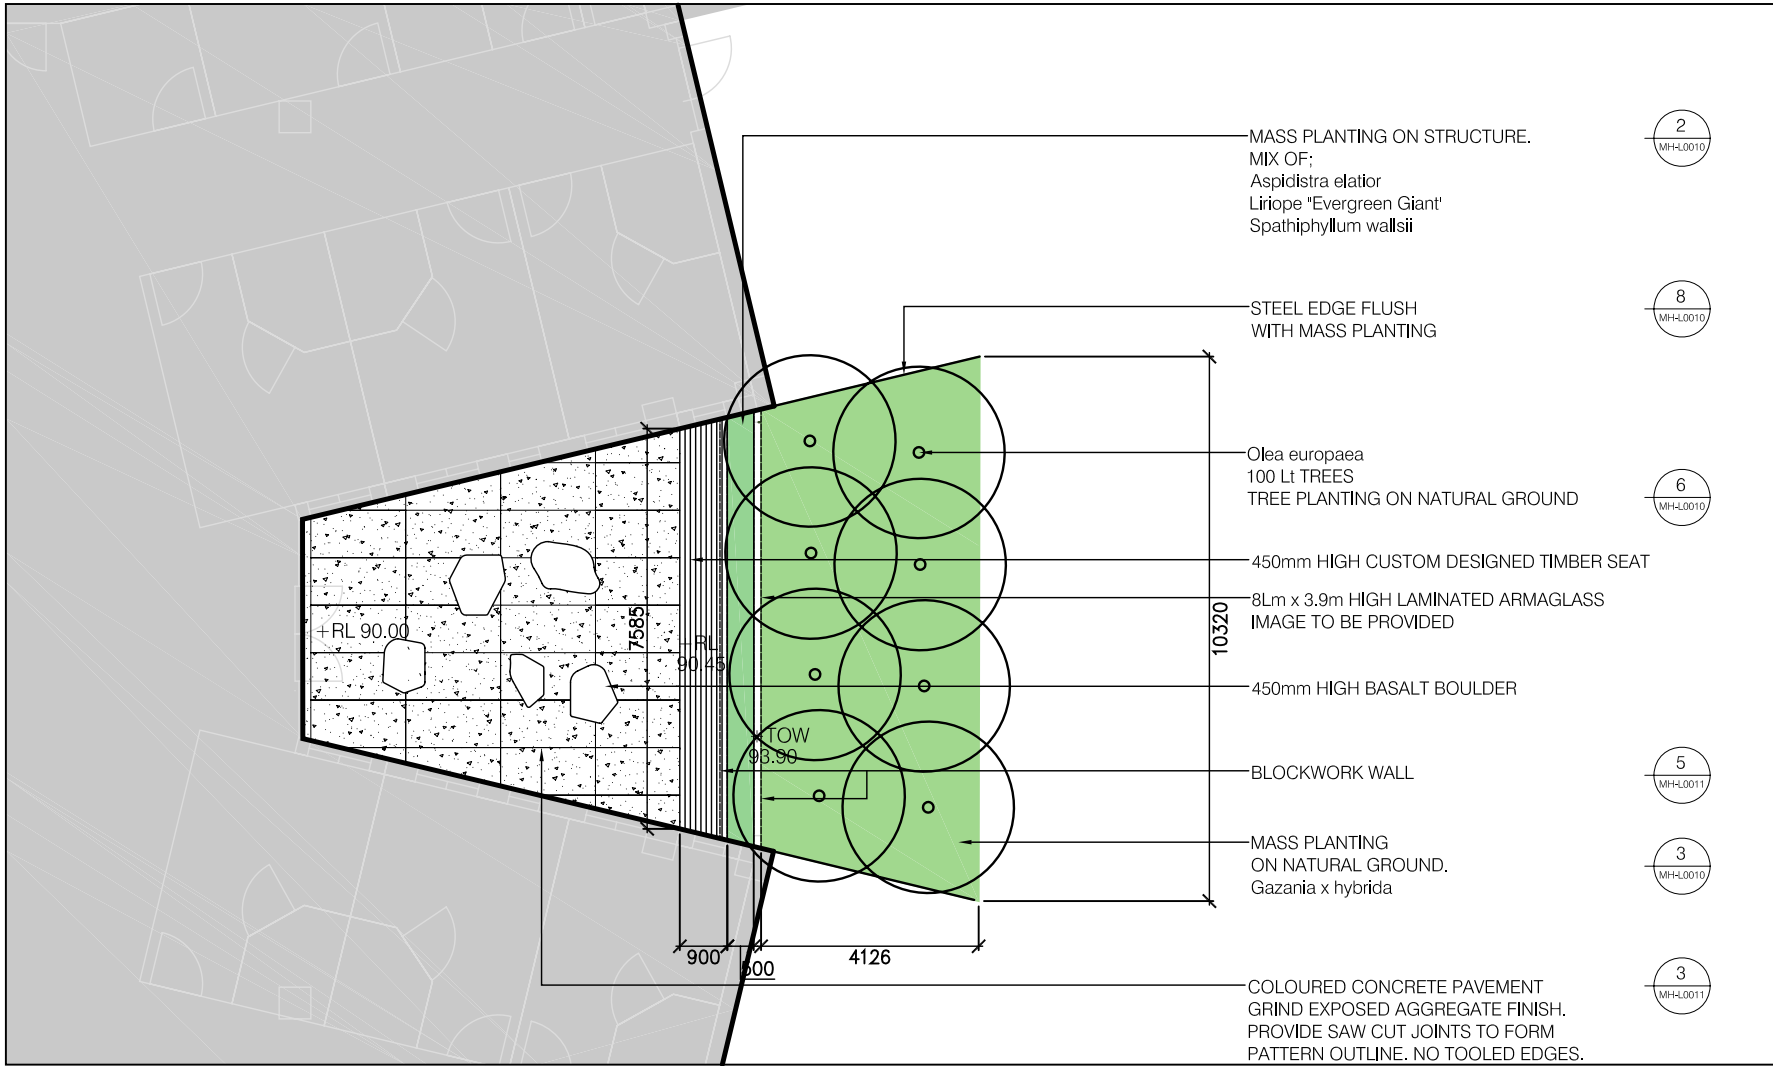

1 PLAN
SCALE 1:50