




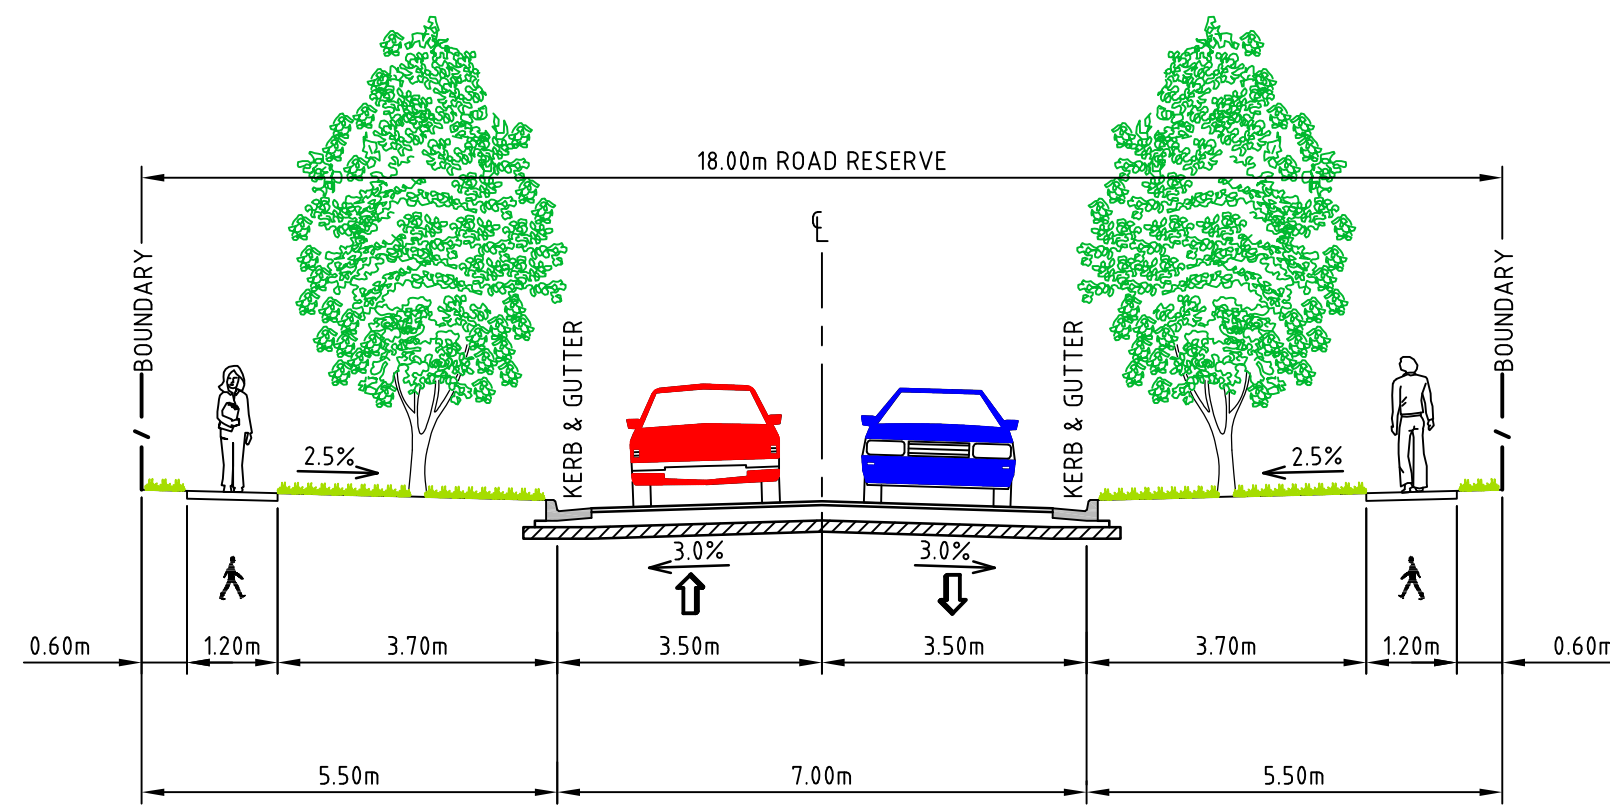


EILEEN STREET – TYPICAL CROSS SECTION
1: 100

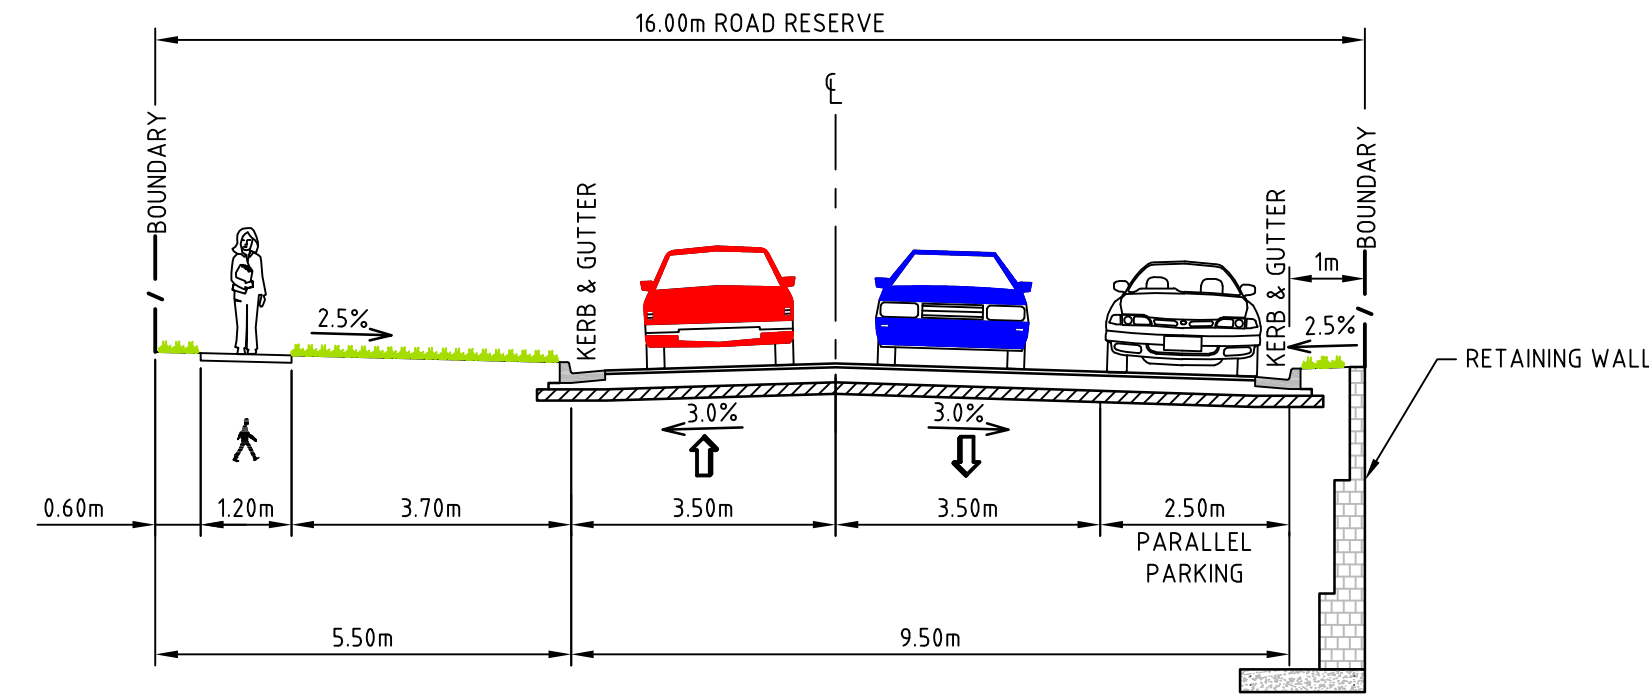


BLUE ROAD – TYPICAL CROSS SECTION
1: 100

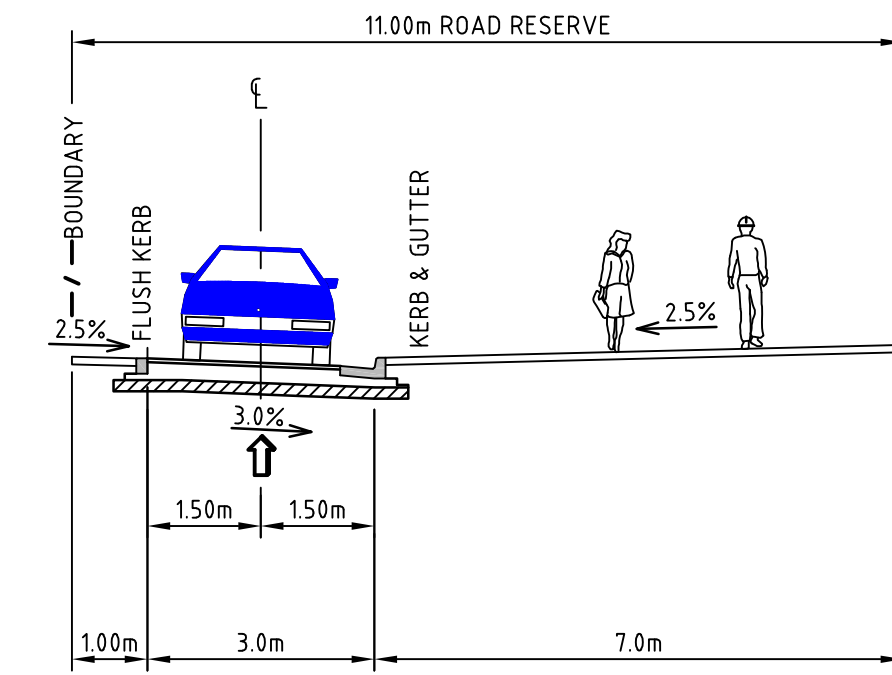


RESERVE ROAD (NORTH OF MAIN ENTRANCE) – TYPICAL CROSS SECTION
1: 100

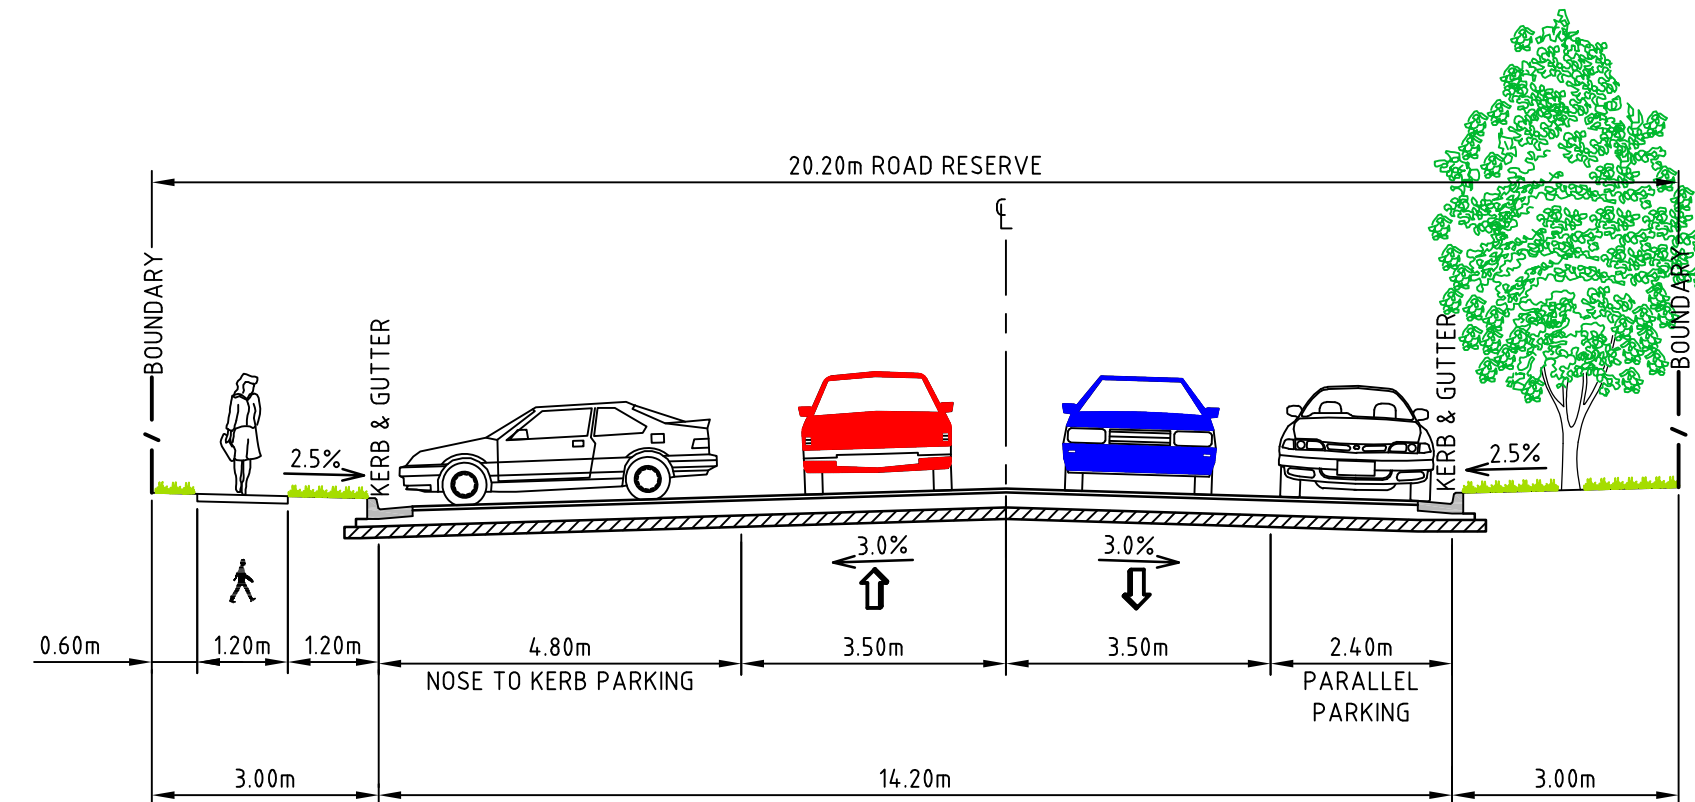


WESTBOURNE STREET – TYPICAL CROSS SECTION
1: 100

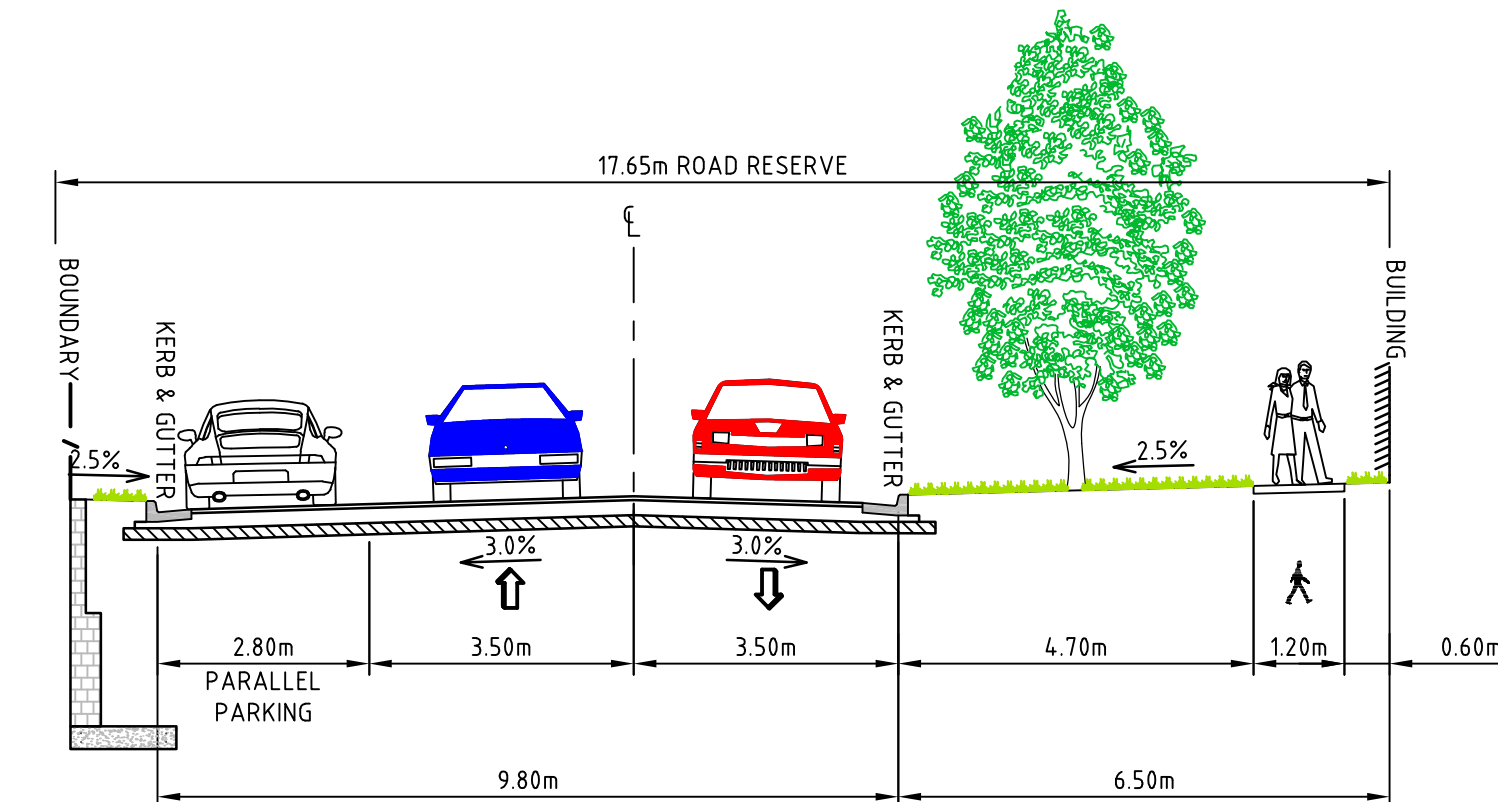


RED ROAD (NORTH OF BLUE ROAD) – TYPICAL CROSS SECTION
1: 100

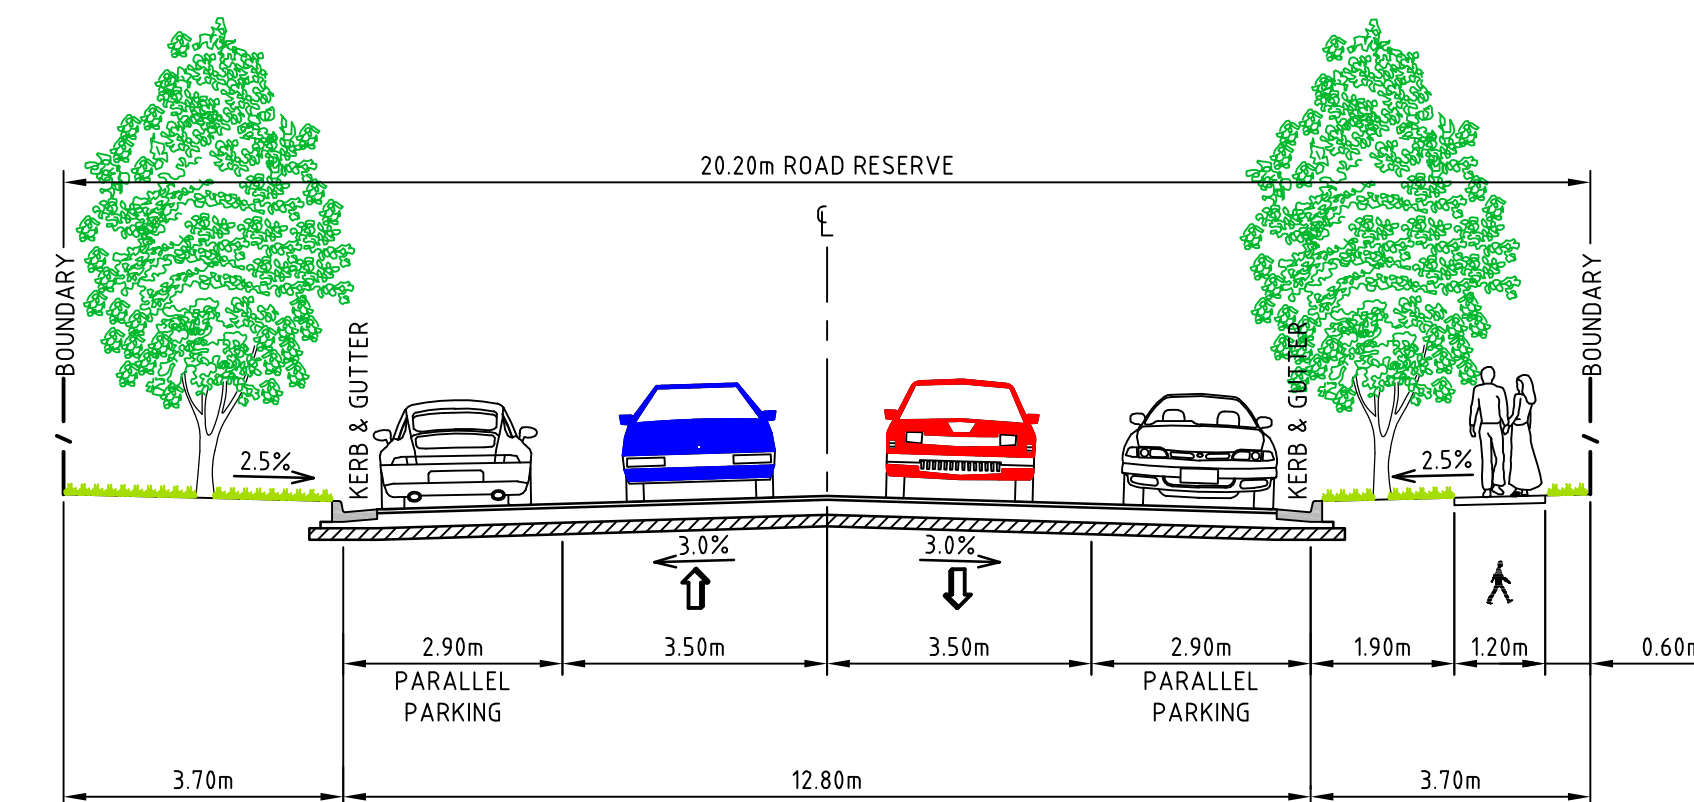


RESERVE ROAD (EXISTING WIDTH) – TYPICAL CROSS SECTION
1: 100

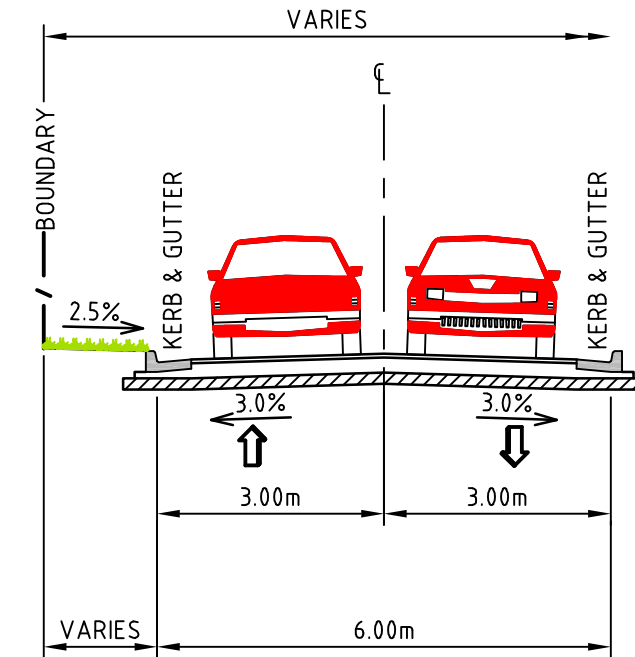


WEST SIDE ROAD – TYPICAL CROSS SECTION
1: 100

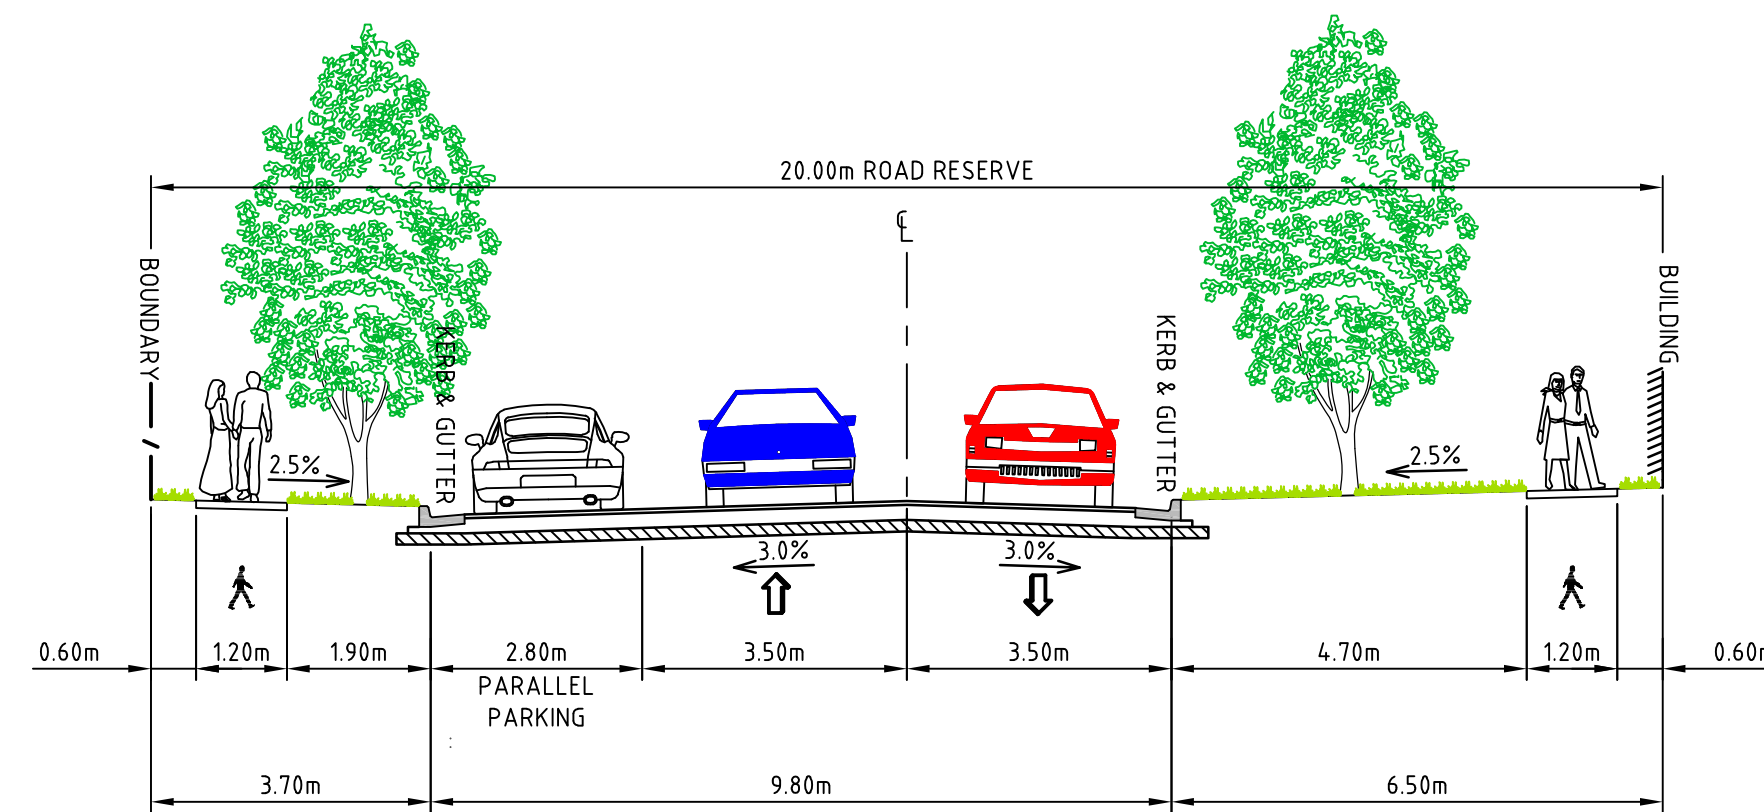


RED ROAD (SOUTH OF BLUE ROAD) – TYPICAL CROSS SECTION
1: 100

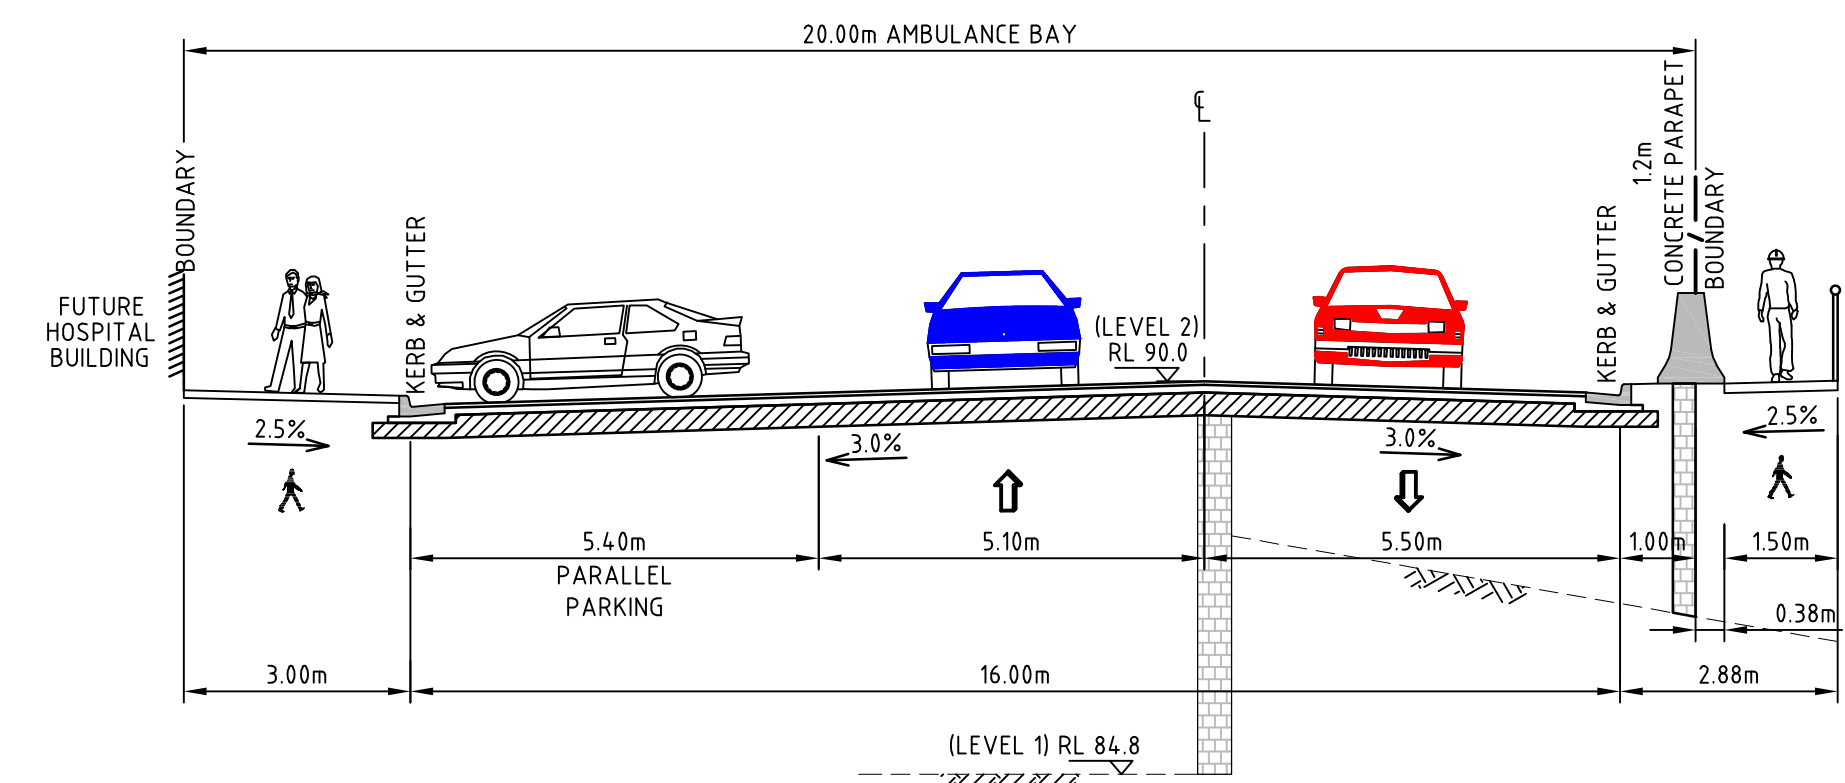

AMBULANCE BAY – TYPICAL CROSS SECTION
1: 100

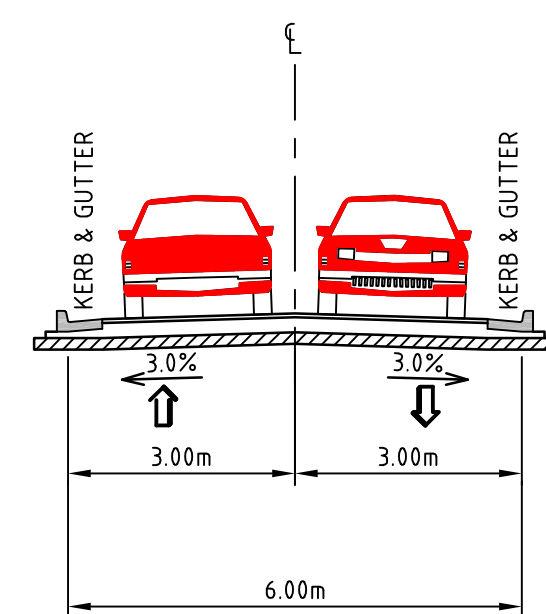

NEW MULTI-STOREY CARPARK EXIT
1: 100

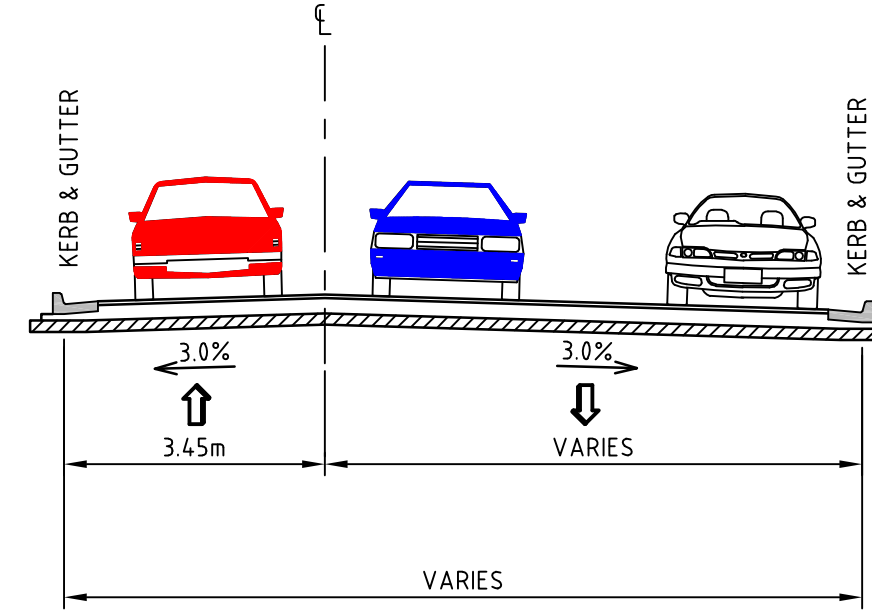

NEW MULTI-STOREY CARPARK ENTRY
1: 100

