




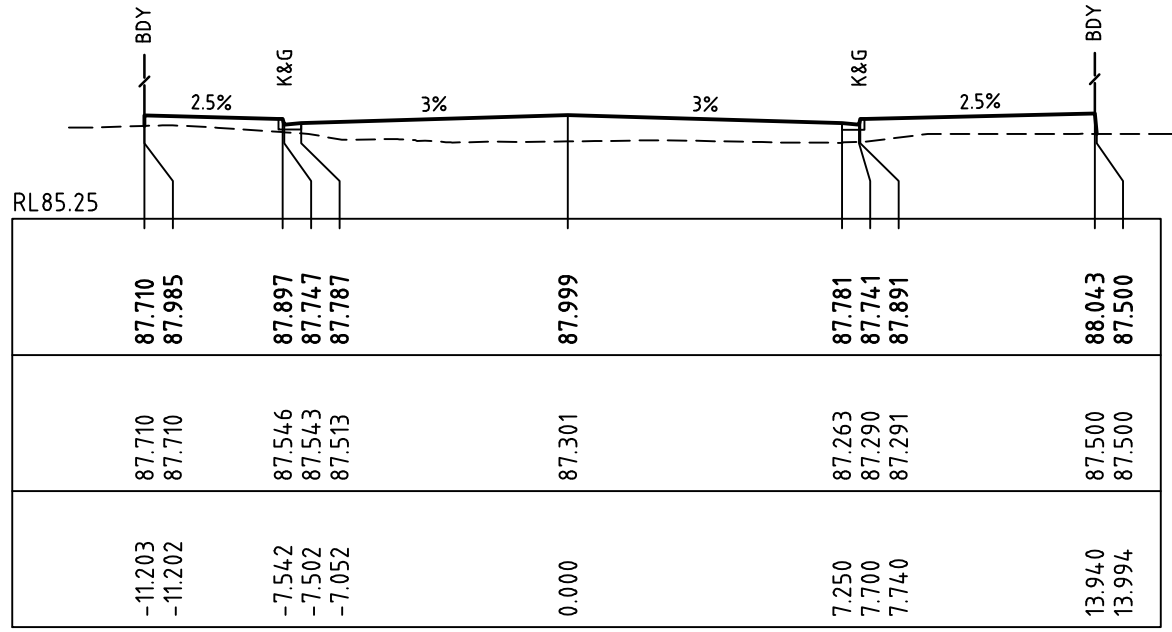


CH 120

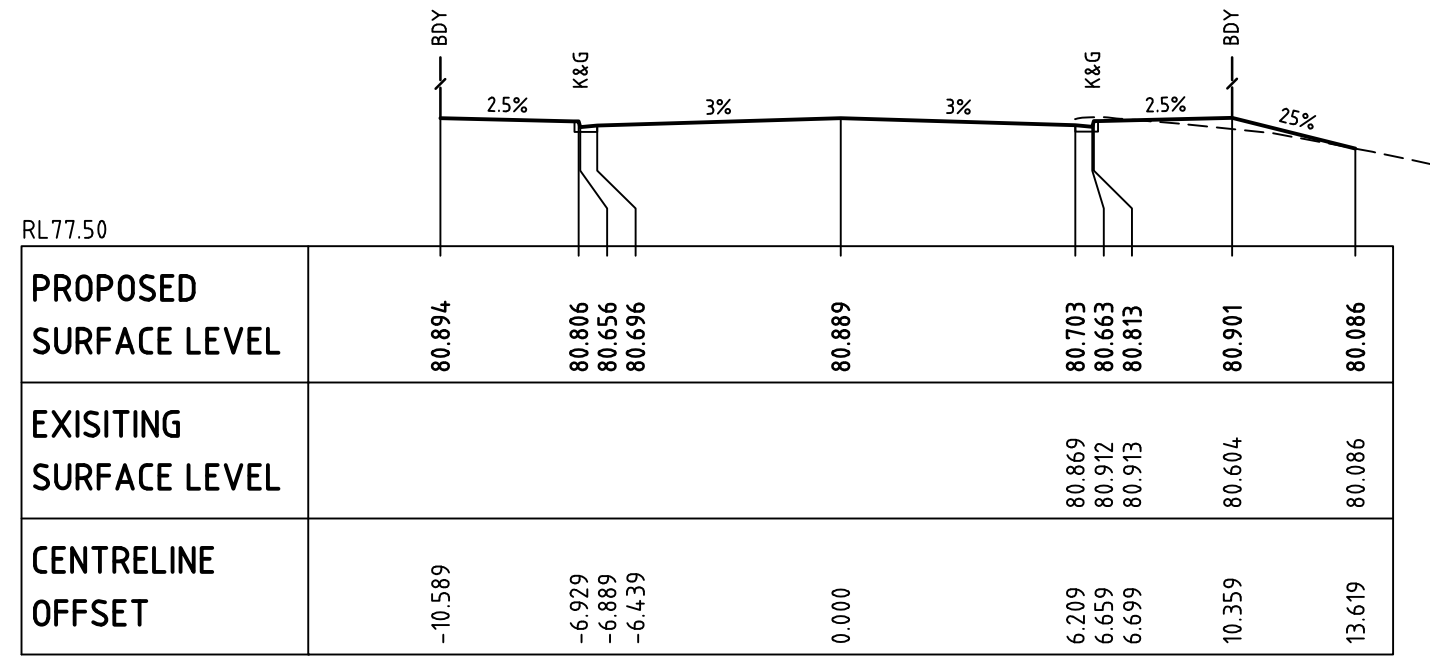


CH 20
1:200
(TYPICAL)

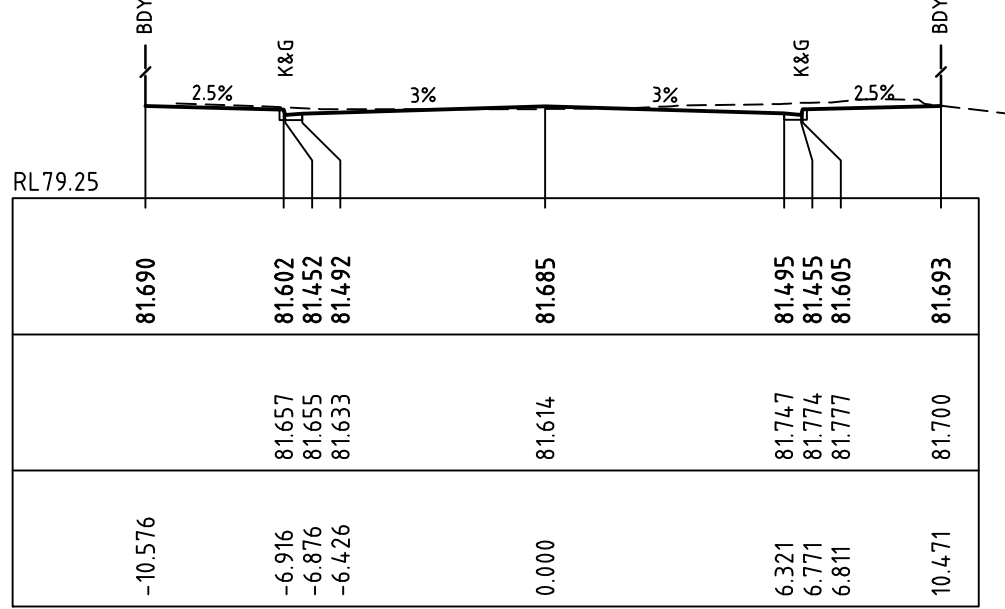

CH 40

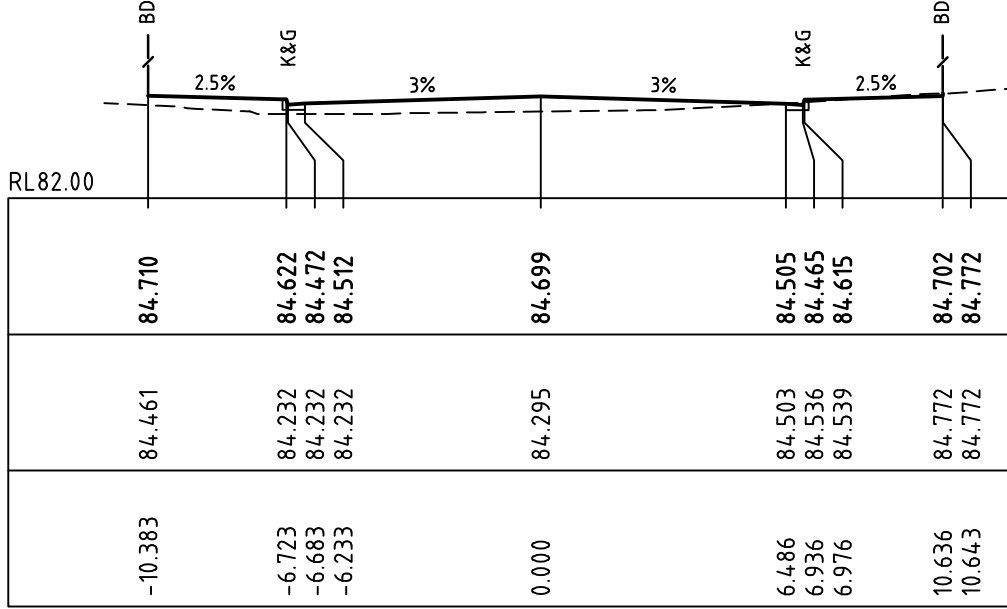


CH 80

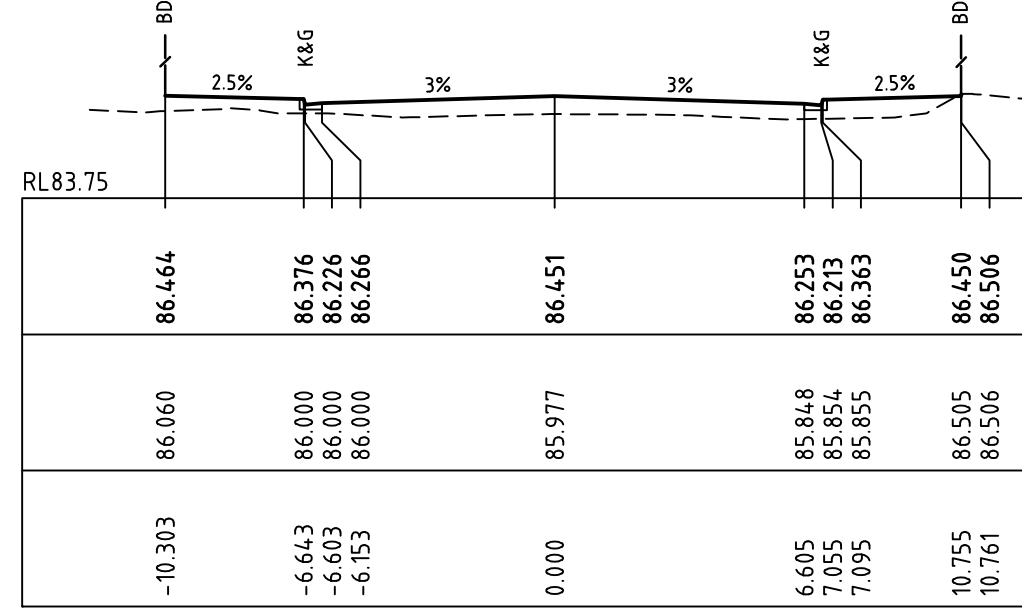

CH 100

LEGEND:

--- EXISTING LEVEL
— PROPOSED LEVEL

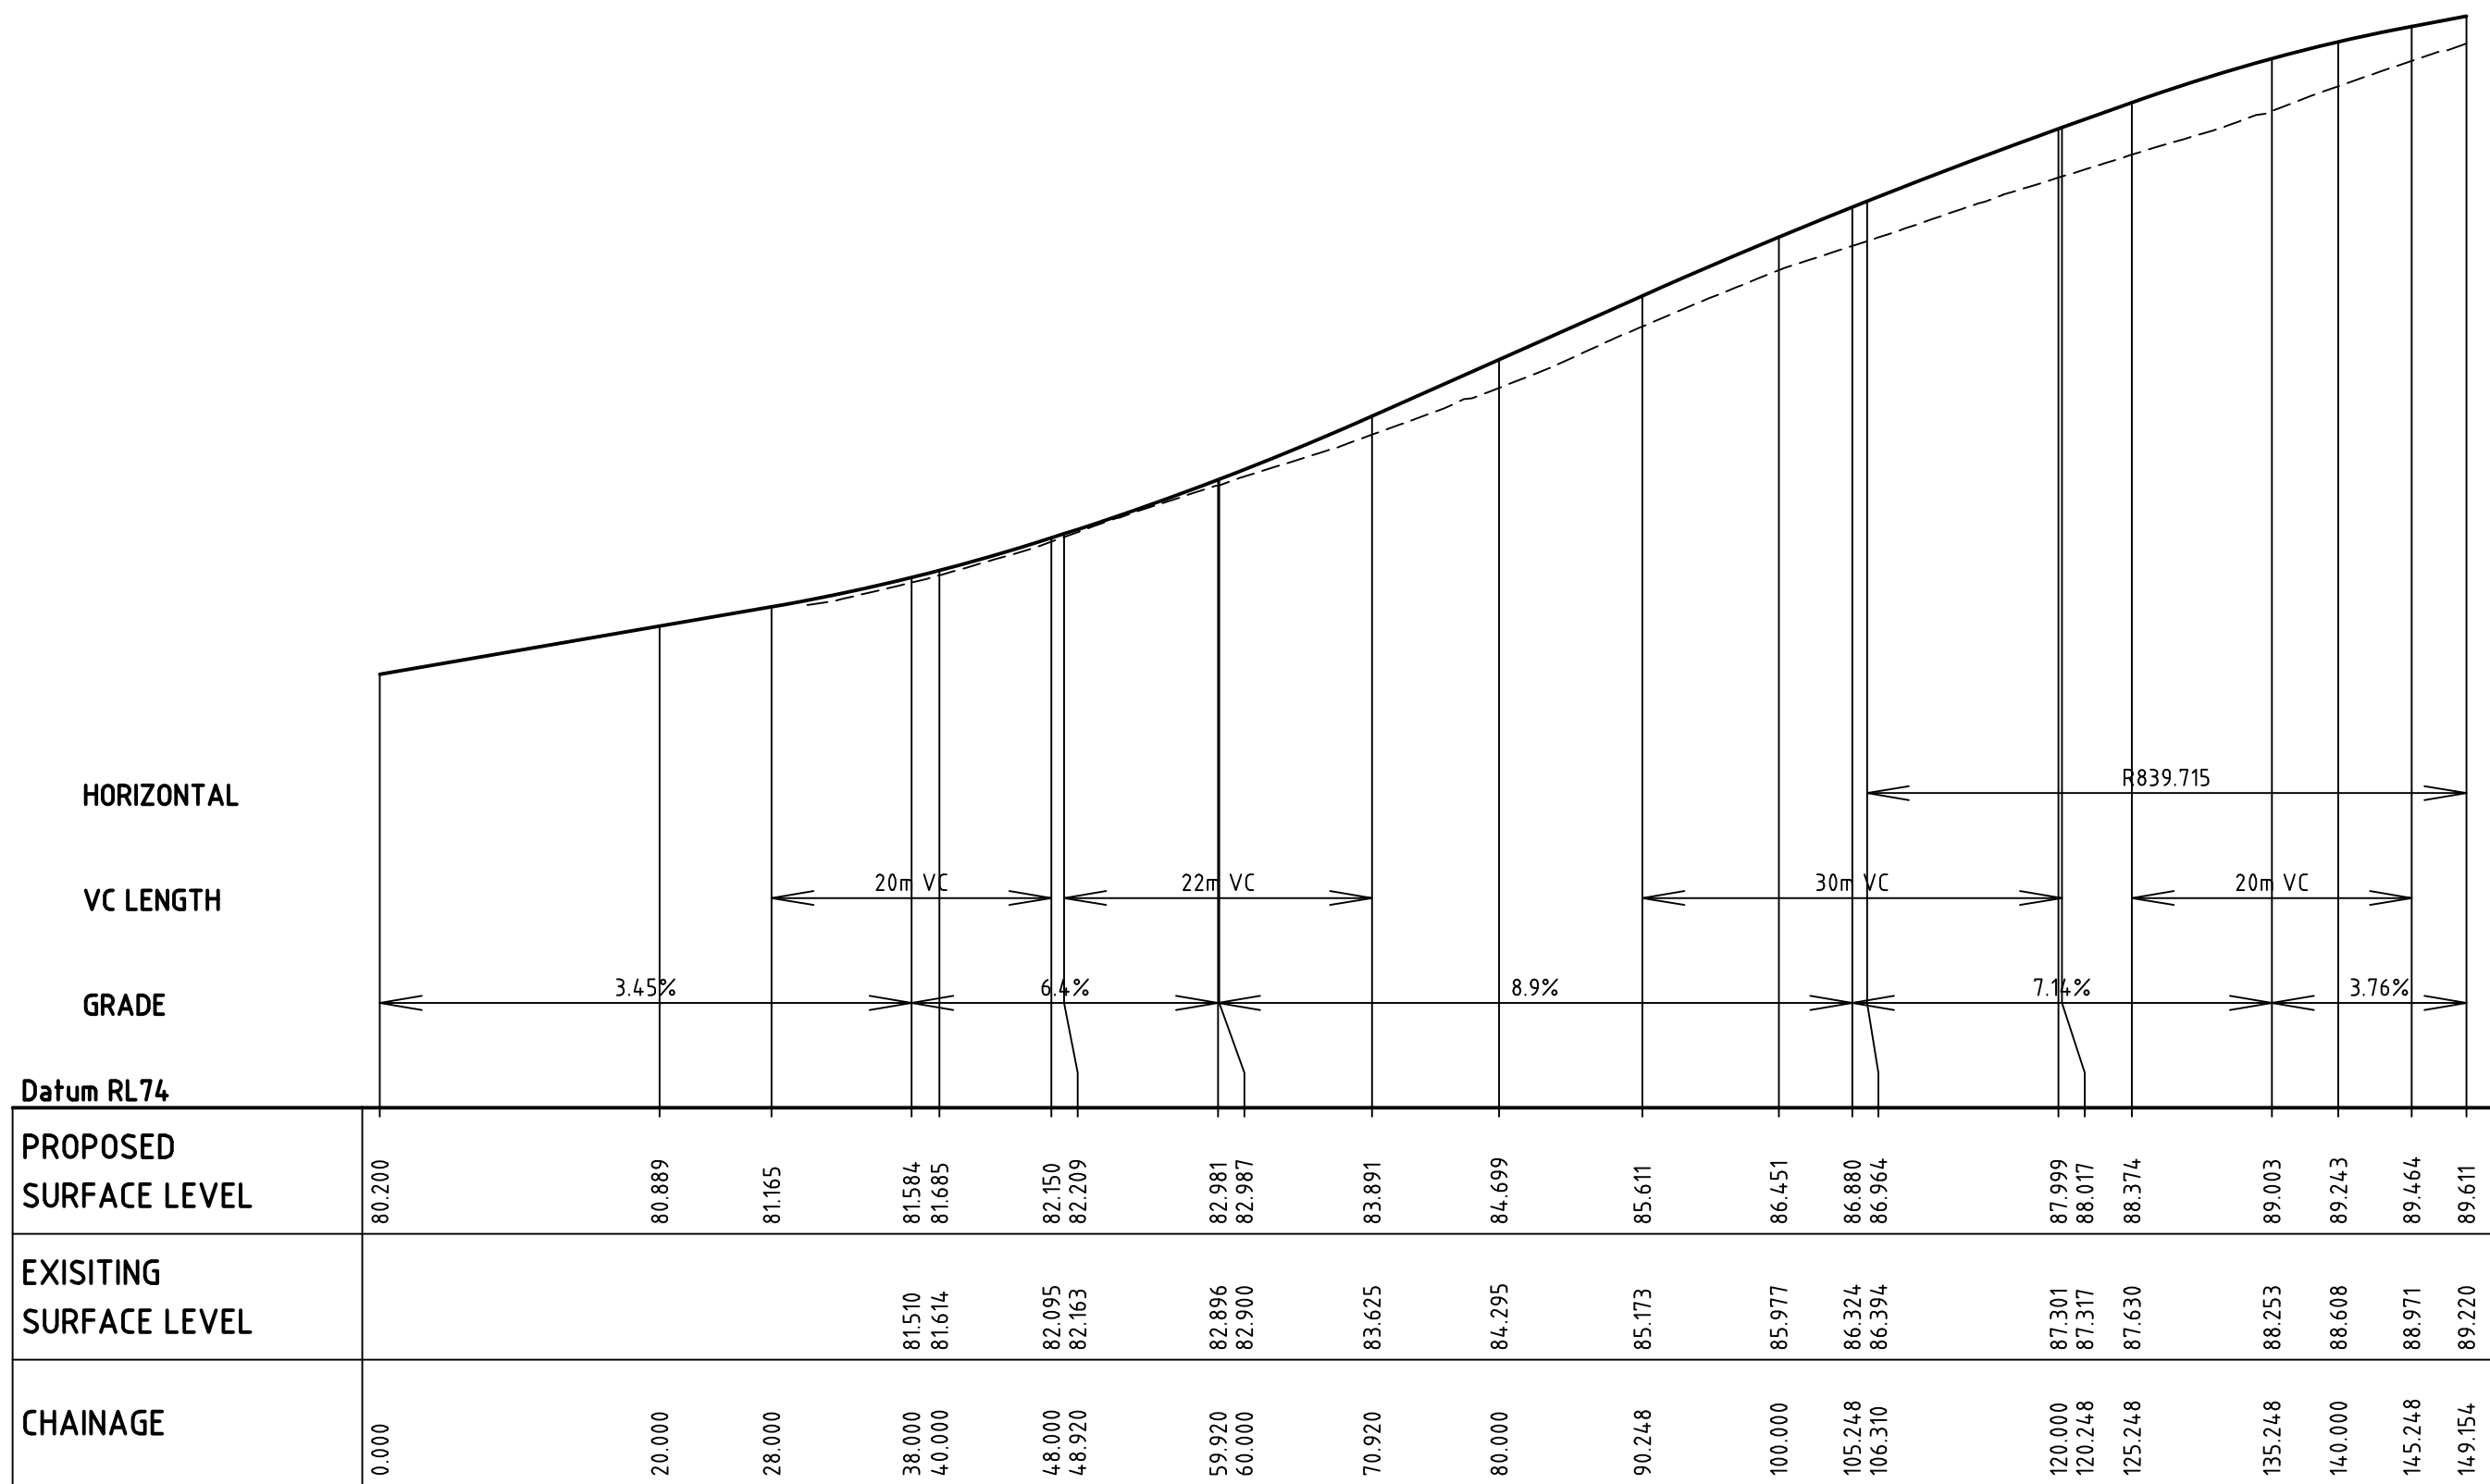

RESERVE ROAD (SOUTH OF ENTRANCE) LONGITUDINAL SECTION

SCALE 1500 HORI.
1:100 VERT.

ROAD IS DESIGNED TO A MAX SPEED OF 40km/Hr

