


PLANT SPACE

- VERTICAL CIRCULATION
- PLANT
- FS ESCAPE TUNNEL

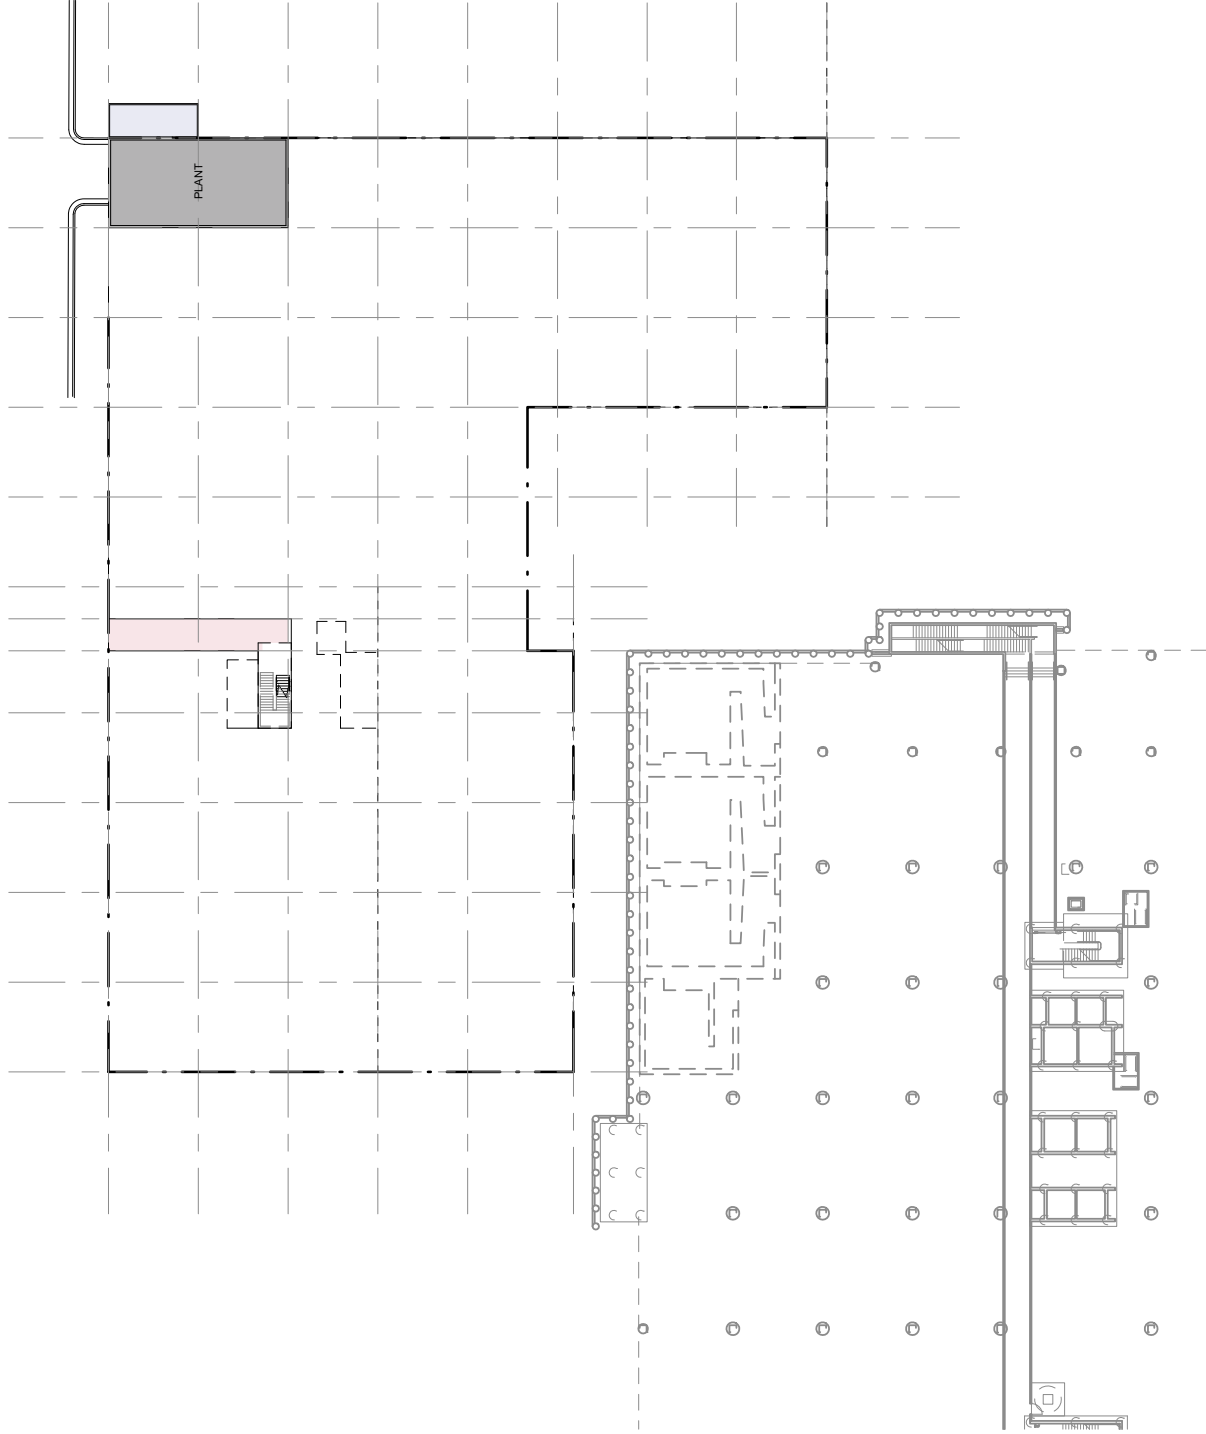

Project Number  
Scale  
Drawing  
Date

AX003226  
1:500 @ A3  
A100  
12/12/2011

CONCEPT PLAN

Level 0 (RL 80.600)



ROYAL NORTH  
SHORE HOSPITAL  
CLINICAL  
SERVICES  
BUILDING


HASSELL



aurecon

W & C AMBULANCE ENTRY

- CIRCULATION
- SHELL SPACE
- W & C
- VERTICAL CIRCULATION
- PLANT / SHELL SPACE

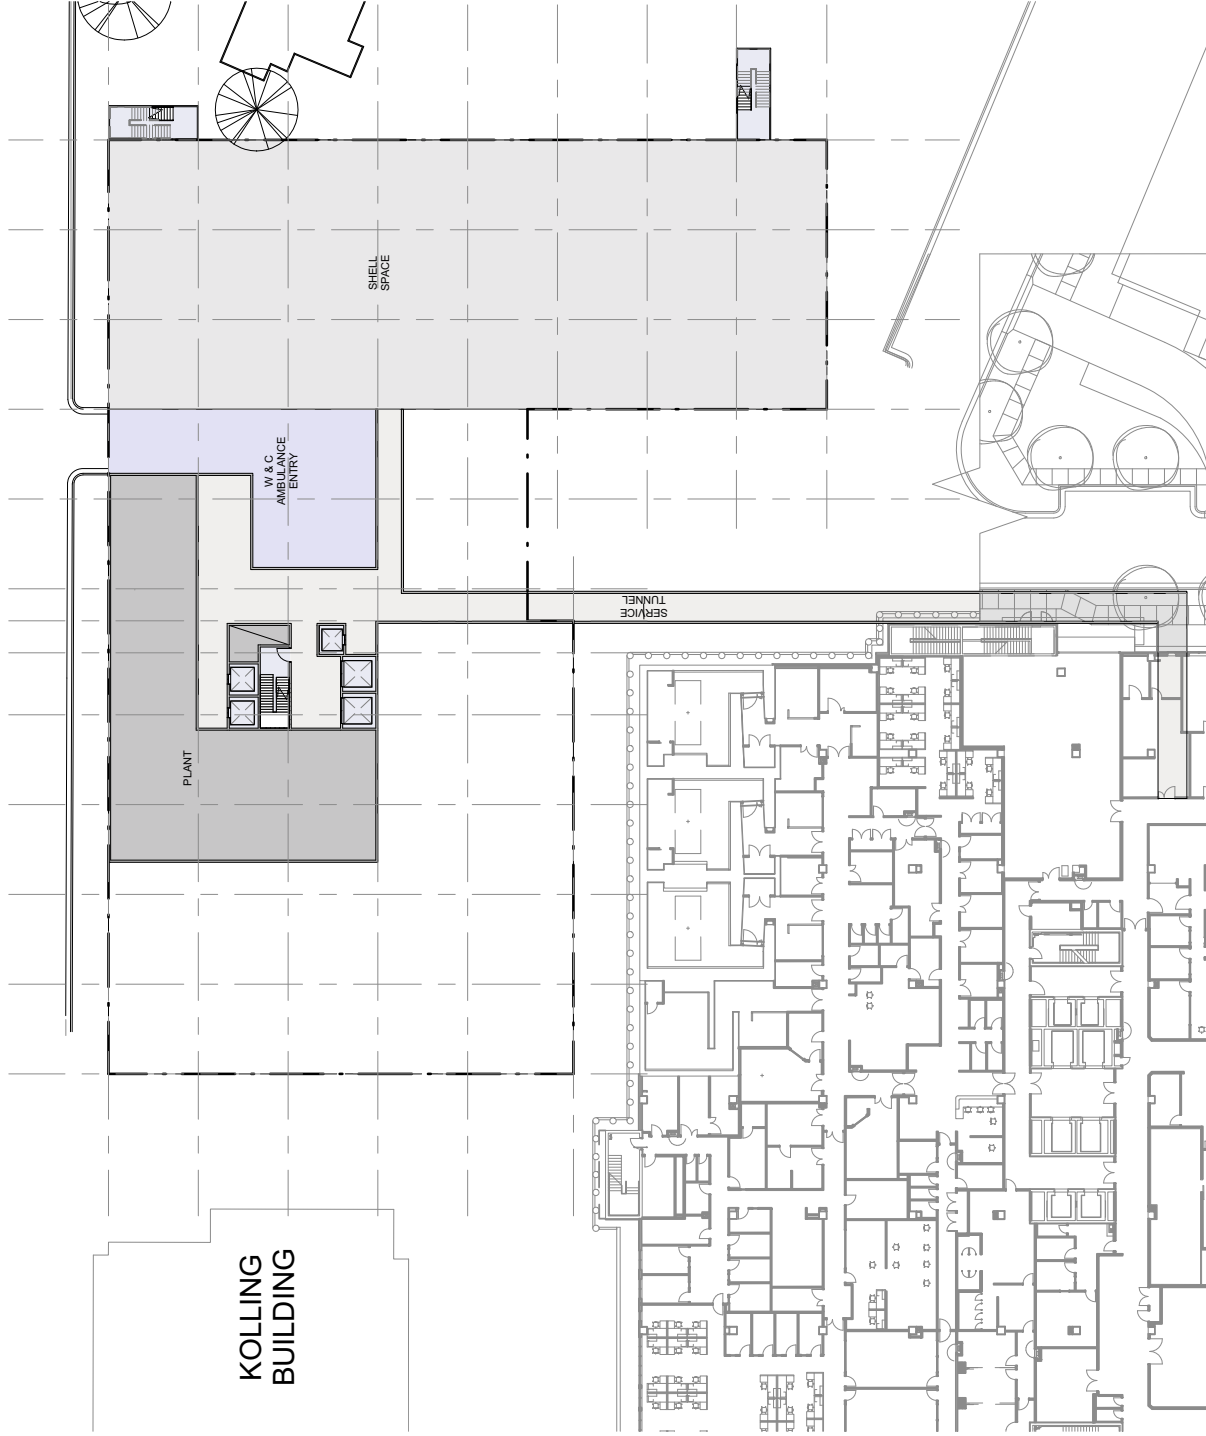

Project Number  
Scale  
Drawing  
Date

AX003226  
1:500 @ A3  
A101  
12/12/2011

CONCEPT PLAN  
Level 1 (RL 84.800)



ROYAL NORTH  
SHORE HOSPITAL  
CLINICAL  
SERVICES  
BUILDING


HASSELL



aurecon

# W & C ENTRY AND MENTAL HEALTH IPU & OFFICES

- CIRCULATION
- FOYER
- FRONT OF HOUSE
- MENTAL HEALTH UNIT
- PLANT / SHELL SPACE
- TERRACE
- VERTICAL CIRCULATION

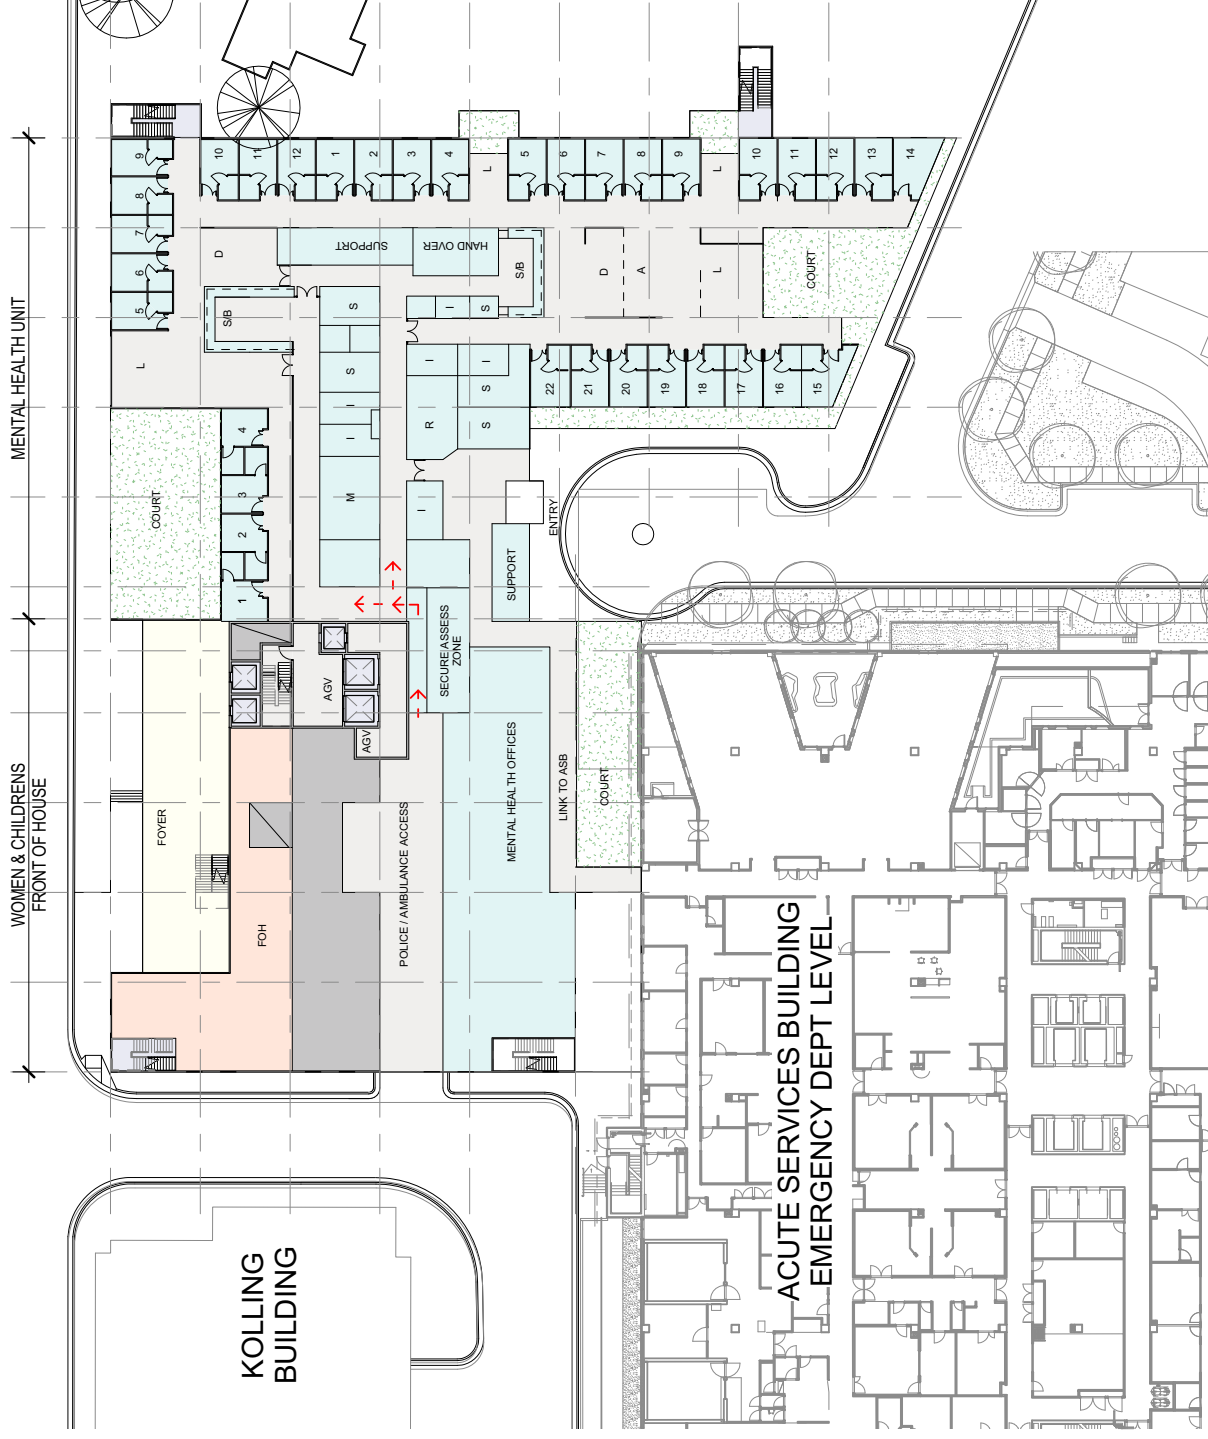

Project Number  
Scale  
Drawing  
Date

AX003226  
1:500 @ A3  
A102  
12/12/2011

ROYAL NORTH  
SHORE HOSPITAL  
CLINICAL  
SERVICES  
BUILDING

HASSELL


Health  
Northern Sydney  
Local Health Network

Health  
Infrastructure  
NSW

aurecon

# WOMEN'S HEALTH AMBULATORY CARE & MATERNITY IPU

- CIRCULATION
- MATERNITY IPU
- TERRACE
- VERTICAL CIRCULATION
- PLANT / SHELL SPACE
- WOMENS HEALTH UNIT AMBULATORY CARE

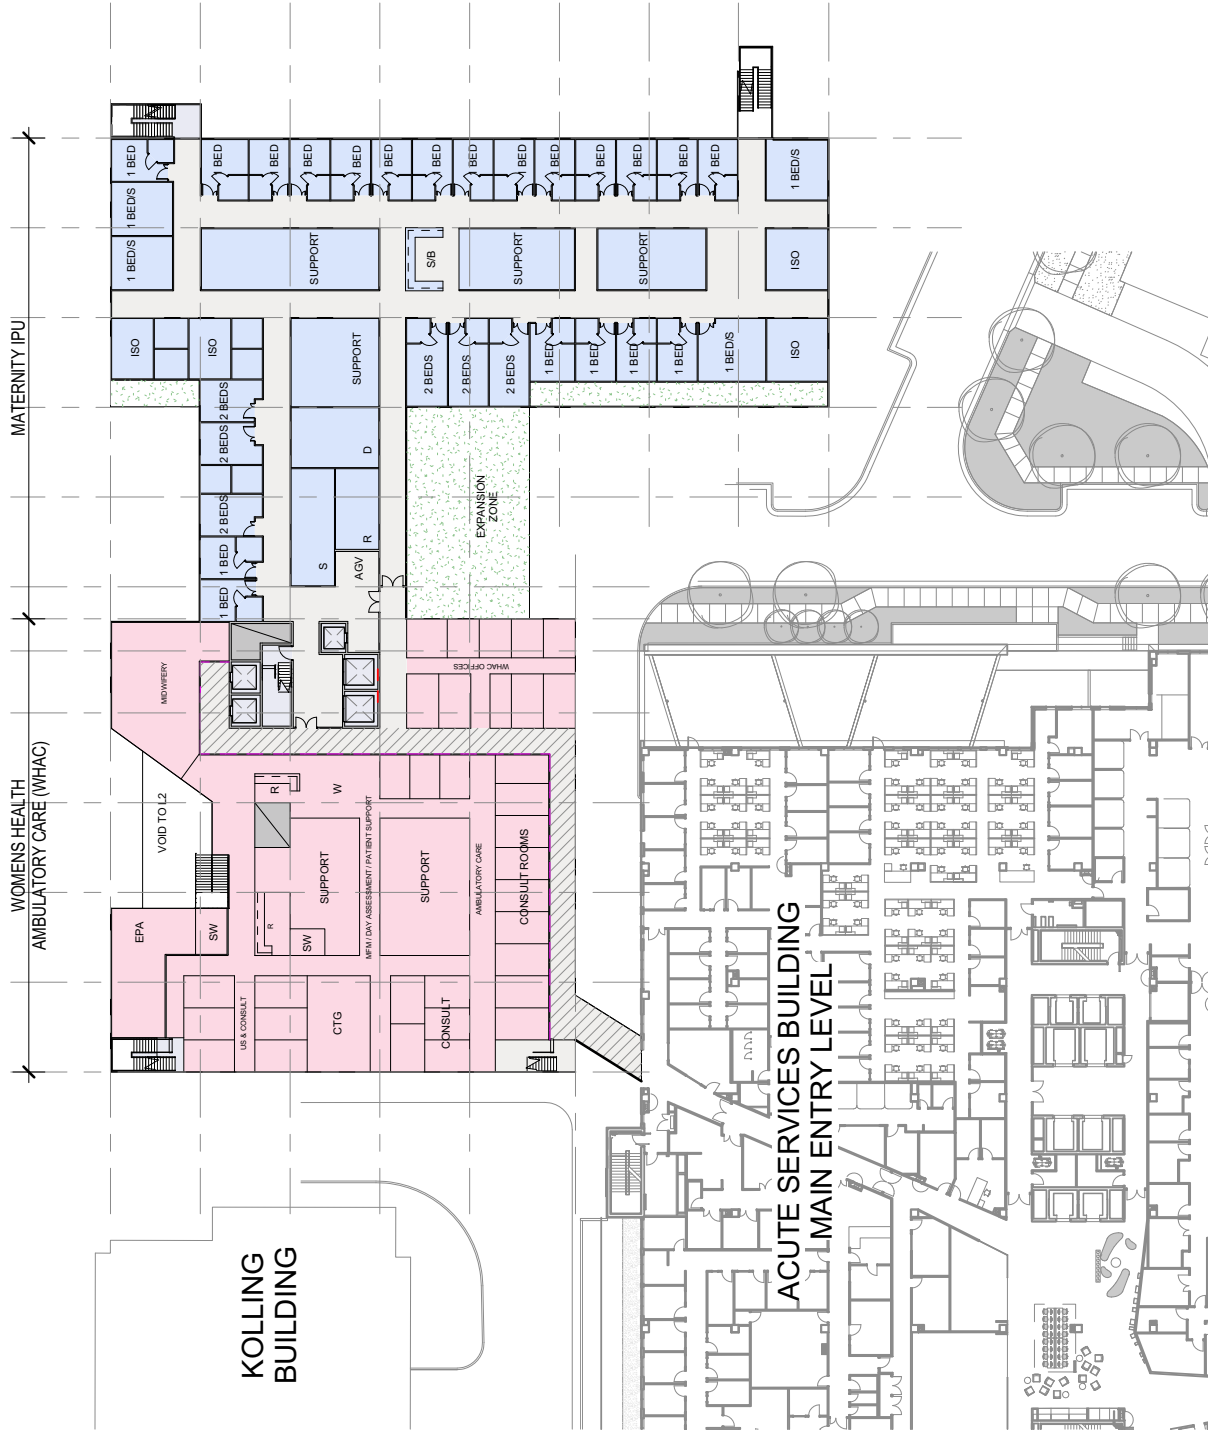

Project Number  
Scale  
Drawing  
Date

AX003226  
1:500 @ A3  
A103  
12/12/2011

## CONCEPT PLAN



Level 3 (RL 94.20)

ROYAL NORTH  
SHORE HOSPITAL  
CLINICAL  
SERVICES  
BUILDING

HASSELL


Health  
Northern Sydney  
Local Health Network

Health  
Infrastructure

aurecon

BIRTHING & NICU

- BIRTHING UNIT
- CIRCULATION
- NEWBORN INTENSIVE CARE UNIT
- TERRACE
- VERTICAL CIRCULATION
- ENGINEERING

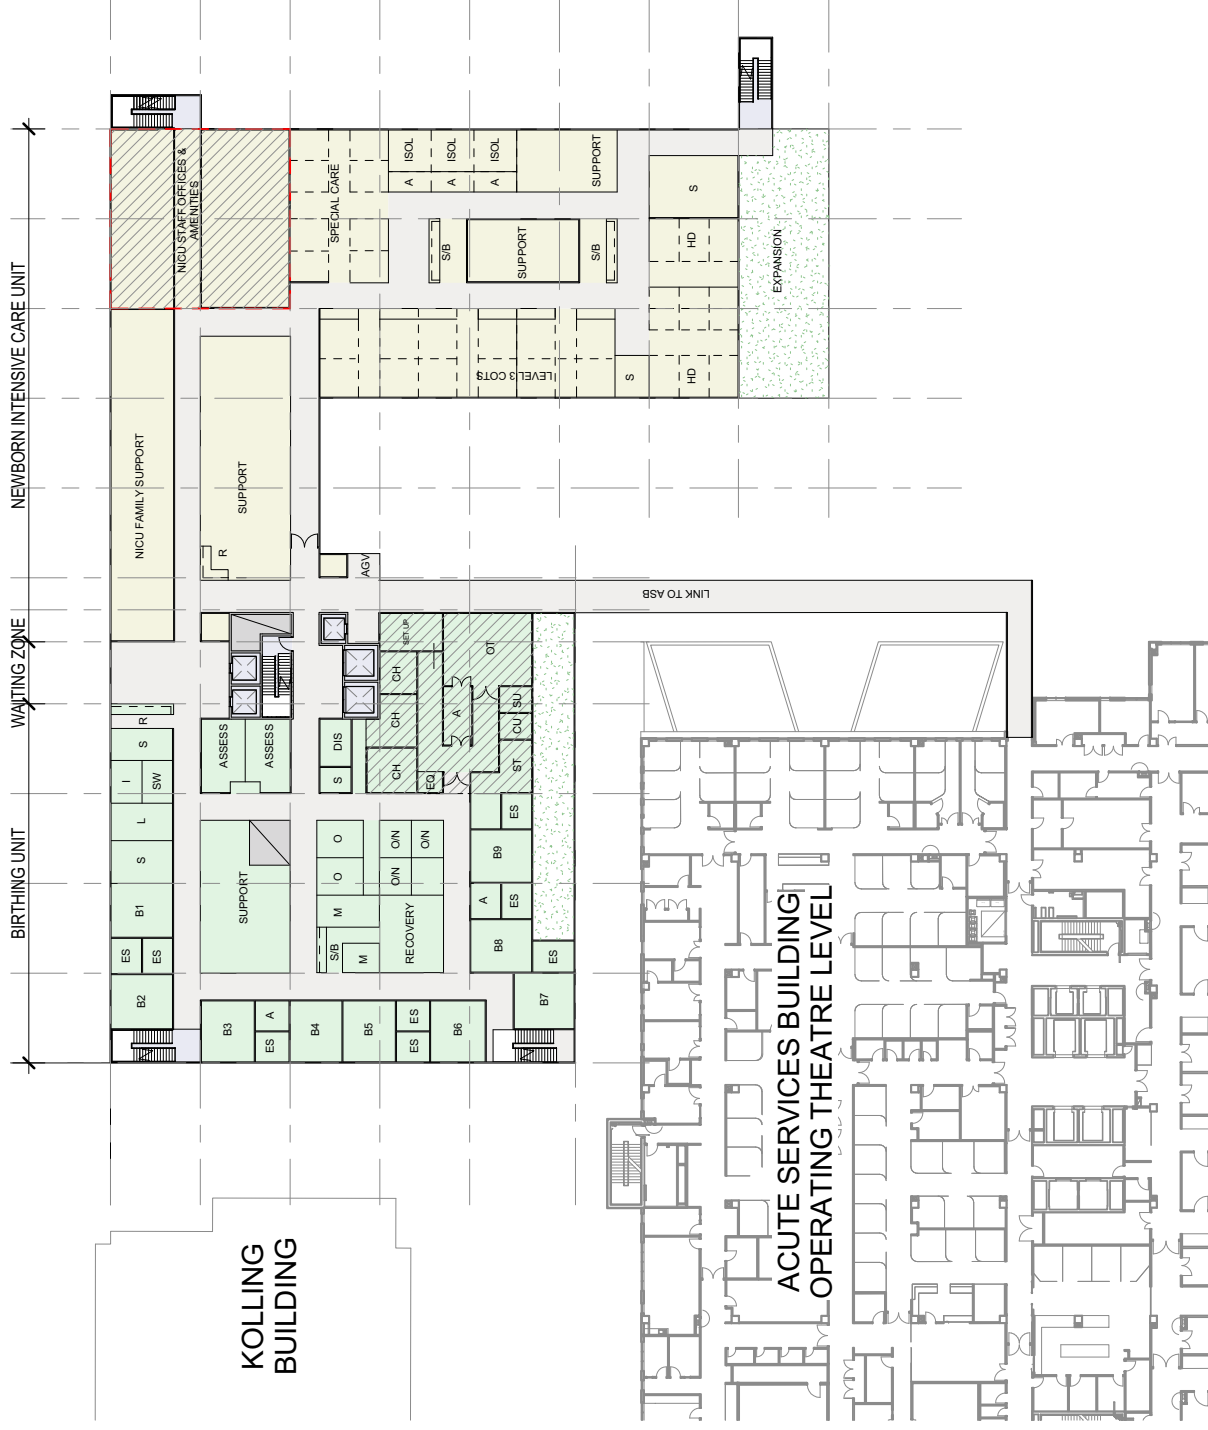

Project Number AX003226  
Scale 1:500 @ A3  
Drawing A104  
Date 12/12/2011

CONCEPT PLAN



Level 4 (RL 98.70)


ROYAL NORTH  
SHORE HOSPITAL  
CLINICAL  
SERVICES  
BUILDING

HASSELL



## INPATIENT WARD

- CIRCULATION
- TERRACE
- VERTICAL CIRCULATION
- ENGINEERING
- IN PATIENT WARD
- SHARED STAFF AREA
- SHARED PATIENT AREA

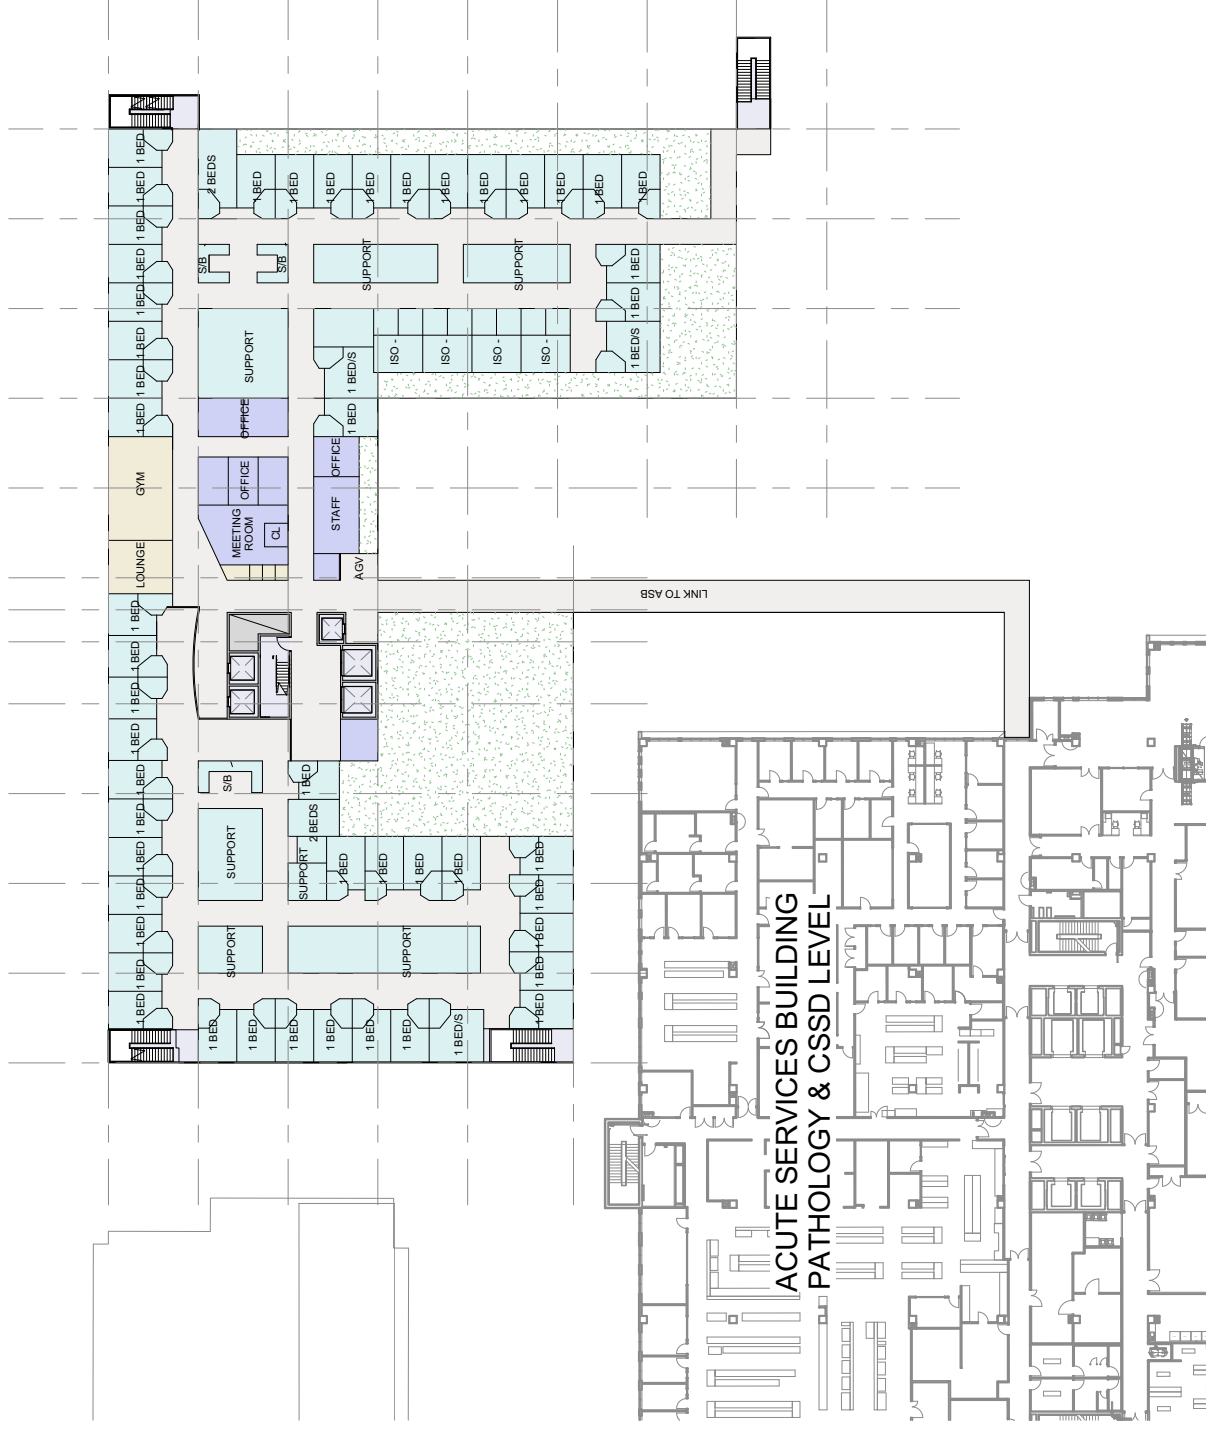

Project Number AX003226  
Scale 1:500 @ A3  
Drawing A105  
Date 12/12/2011

## CONCEPT PLAN



Level 5 (RL 103.20)

ROYAL NORTH  
SHORE HOSPITAL  
CLINICAL  
SERVICES  
BUILDING

HASSELL

Health  
Northern Sydney  
Local Health Network



aurecon