

# KING'S FOREST

## BULK EARTHWORKS-PRECINCT 01 & 02, TWEED COAST ROAD INTERSECTION & ESTATE MAJOR ACCESS WORKS No.12301-EMAW

SCHEDULE OF DRAWINGS		
NUMBER	REV. NO.	TITLE
<b>GENERAL</b>		
12301-EMAW-000	C	COVER SHEET
12301-EMAW-001	A	GENERAL NOTES
12301-EMAW-002	A	LEGEND
12301-EMAW-003	A	KEY PLAN-EARTHWORKS
12301-EMAW-004	A	KEY PLAN-ROADWORKS & DRAINAGE
12301-EMAW-005	A	KEY PLAN-SEWER & WATER RETICULATION
12301-EMAW-007	B	ROAD HIERARCHY & STAGING PLAN
<b>SEDIMENT AND EROSION</b>		
12301-EMAW-010	A	CONCEPT PLAN
<b>BULK EARTHWORKS</b>		
12301-EMAW-030	B	CUT FILL PLAN-SHEET 01
12301-EMAW-031	B	CUT FILL PLAN-SHEET 02
12301-EMAW-040	B	BULK EARTHWORKS CUTFILL AREAS
12301-EMAW-050	A	KEY PLAN EARTHWORK SECTIONS
12301-EMAW-051	A	LONGITUDINAL SECTIONS SHEET 01
<b>TYPICAL SECTIONS AND DETAILS</b>		
12301-EMAW-090	A	SHEET 01
12301-EMAW-091	A	SHEET 02
12301-EMAW-092	A	SHEET 03
<b>ROADWORKS AND DRAINAGE</b>		
12301-EMAW-100	A	PLAN-SHEET 01
12301-EMAW-101	A	PLAN-SHEET 02
12301-EMAW-102	C	PLAN-SHEET 03
12301-EMAW-103	B	PLAN-SHEET 04
12301-EMAW-104	A	PLAN-SHEET 05
12301-EMAW-105	A	PLAN-SHEET 06
12301-EMAW-106	A	PLAN-SHEET 07
12301-EMAW-107	A	PLAN-SHEET 08
12301-EMAW-108	A	PLAN-SHEET 09
12301-EMAW-109	A	PLAN-SHEET 10
12301-EMAW-110	A	PLAN-SHEET 11
12301-EMAW-111	A	PLAN-SHEET 12
<b>PLAN AND LONGITUDINAL SECTIONS</b>		
12301-EMAW-200	A	KEY PLAN - ROAD LONGITUDINAL SECTIONS
12301-EMAW-201	A	TWEED COAST ROAD
12301-EMAW-202	B	KING'S FOREST PARKWAY (ROAD No.01)
12301-EMAW-203	A	ROAD No.27
12301-EMAW-204	A	ROAD No.10
12301-EMAW-205	A	ROAD No.09
12301-EMAW-206	A	ROAD No.23
<b>SEWER RETICULATION</b>		
12301-EMAW-500	A	PLAN-SHEET 01
12301-EMAW-501	B	PLAN-SHEET 02
12301-EMAW-502	B	PLAN-SHEET 03
12301-EMAW-503	A	PLAN-SHEET 04
12301-EMAW-504	A	PLAN-SHEET 05
12301-EMAW-505	A	PLAN-SHEET 06
12301-EMAW-506	A	PLAN-SHEET 07
12301-EMAW-507	A	PLAN-SHEET 08
<b>WATER RETICULATION</b>		
12301-EMAW-700	A	PLAN-SHEET 01
12301-EMAW-701	B	PLAN-SHEET 02
12301-EMAW-702	A	PLAN-SHEET 03
12301-EMAW-703	A	PLAN-SHEET 04
12301-EMAW-704	A	PLAN-SHEET 05
12301-EMAW-705	A	PLAN-SHEET 06
12301-EMAW-706	A	PLAN-SHEET 07
12301-EMAW-707	A	PLAN-SHEET 08



CLIENT  
**PROJECT 28**  
**PTY LTD**




SUB CONSULTANTS




LANDSURV Pty. Ltd.  
14 Enkl St.,  
TWEED HEADS NSW 2485  
Ph. (07) 55367055





REFERENCE POINT LOCATION FOR DRAINAGE STRUCTURES

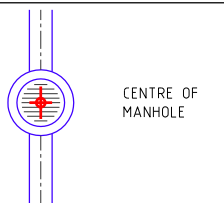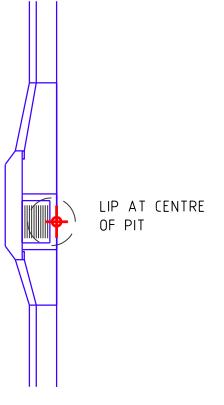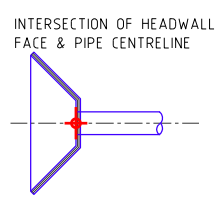STRUCTURE TYPE	HORIZONTAL CONTROL (Reference Point Location)	VERTICAL CONTROL (Reference Level)
MANHOLE	 CENTRE OF MANHOLE	FINISHED SURFACE LEVEL
GULLY PIT	 LIP AT CENTRE OF PIT	FINISHED SURFACE LEVEL (LIP OF CHANNEL)
HEADWALL	 INTERSECTION OF HEADWALL FACE & PIPE CENTRELINE	INVERT LEVEL

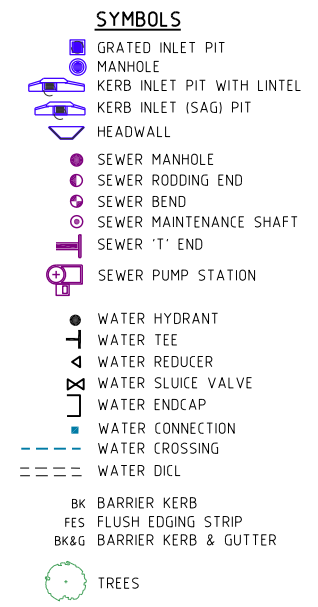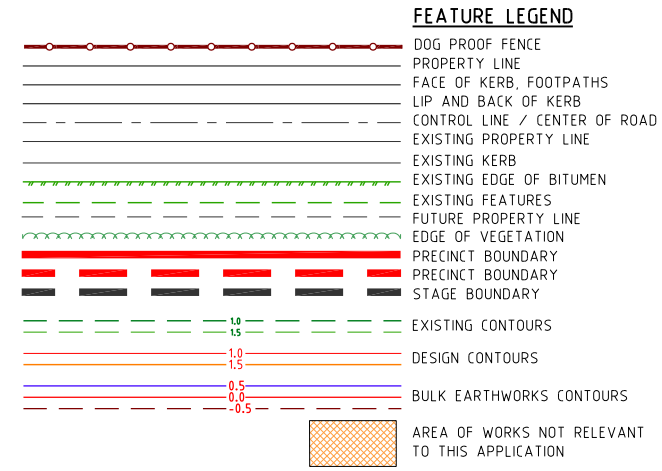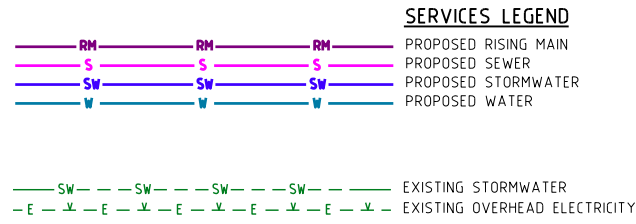

PROJECT NAME  
**KINGS FOREST**  
BULK EARTHWORKS PRECINCTS  
01 & 02, TWEED COAST RD.  
INTERSECTION & ESTATE MAJOR  
ACCESS WORKS  
REAL PROPERTY DESCRIPTION  
Lot 7 on DP875447, Part of Lot 6 on DP875446,  
Part of Lot 1 on DP781633, Part of Lot 40 on DP7482  
& Part of Lot 2 on DP819015  
PARISH OF CUDGEN  
COUNTY OF ROUS

CLIENT  
**PROJECT 28  
PTY LTD**

ISSUES	DATE
TENDER	
STATE AUTHORITY CONSTRUCTION	08-03-11

PRE DATE	AMENDMENT
A	08-03-11 STATE AUTHORITY ISSUE

COPYRIGHT IS VESTED IN MORTONS URBAN SOLUTIONS AND WRITTEN CONSENT IS REQUIRED PRIOR TO REPRODUCTION. COPYRIGHT MORTONS URBAN SOLUTIONS 2000 . DO NOT SCALE FROM THIS DRAWING.

ALL DRAWINGS ARE TO BE READ IN CONJUNCTION WITH 001-NOTES AND 002-LEGEND

ASSOCIATED CONSULTANTS  
**LANDSURV Pty. Ltd.**  
14 Enid St.,  
TWEED HEADS NSW 2485  
Ph. (07) 55367055

**GILBERT+SUTHERLAND**  
agricultural and environmental scientists

DRAWING TITLE  
**LEGEND**




**MORTONS**  
urbansolutions  
Urban & Regional Planning  
Civil Engineering  
Project Coordination

MUS Pty Ltd T/As  
Mortons-Urban Solutions  
ABN 39 116 375 065  
mortons@urbansolutions.net.au  
www.urbansolutions.net.au  
Tel 07 5571 1099  
Fax 07 5571 1088

Postal Address  
PO Box 2484  
Southport QLD 4215  
Gold Coast Office  
Suite 9, 19 Short St  
Southport QLD 4215


DESIGNED RB	DRAWN BL
APPROVED	DATE 10-12-10
DRAWING NUMBER <b>12301-EMAW-002</b>	AMEND. <b>A</b>

t:\austcoast\client\123 - heads developments\p\16\01 - kings forest\mainy road (emas)\engineering drawings\current\12301-EMAW-001.dwg, 25/10/2011, 12:48:33 PM, 1:2

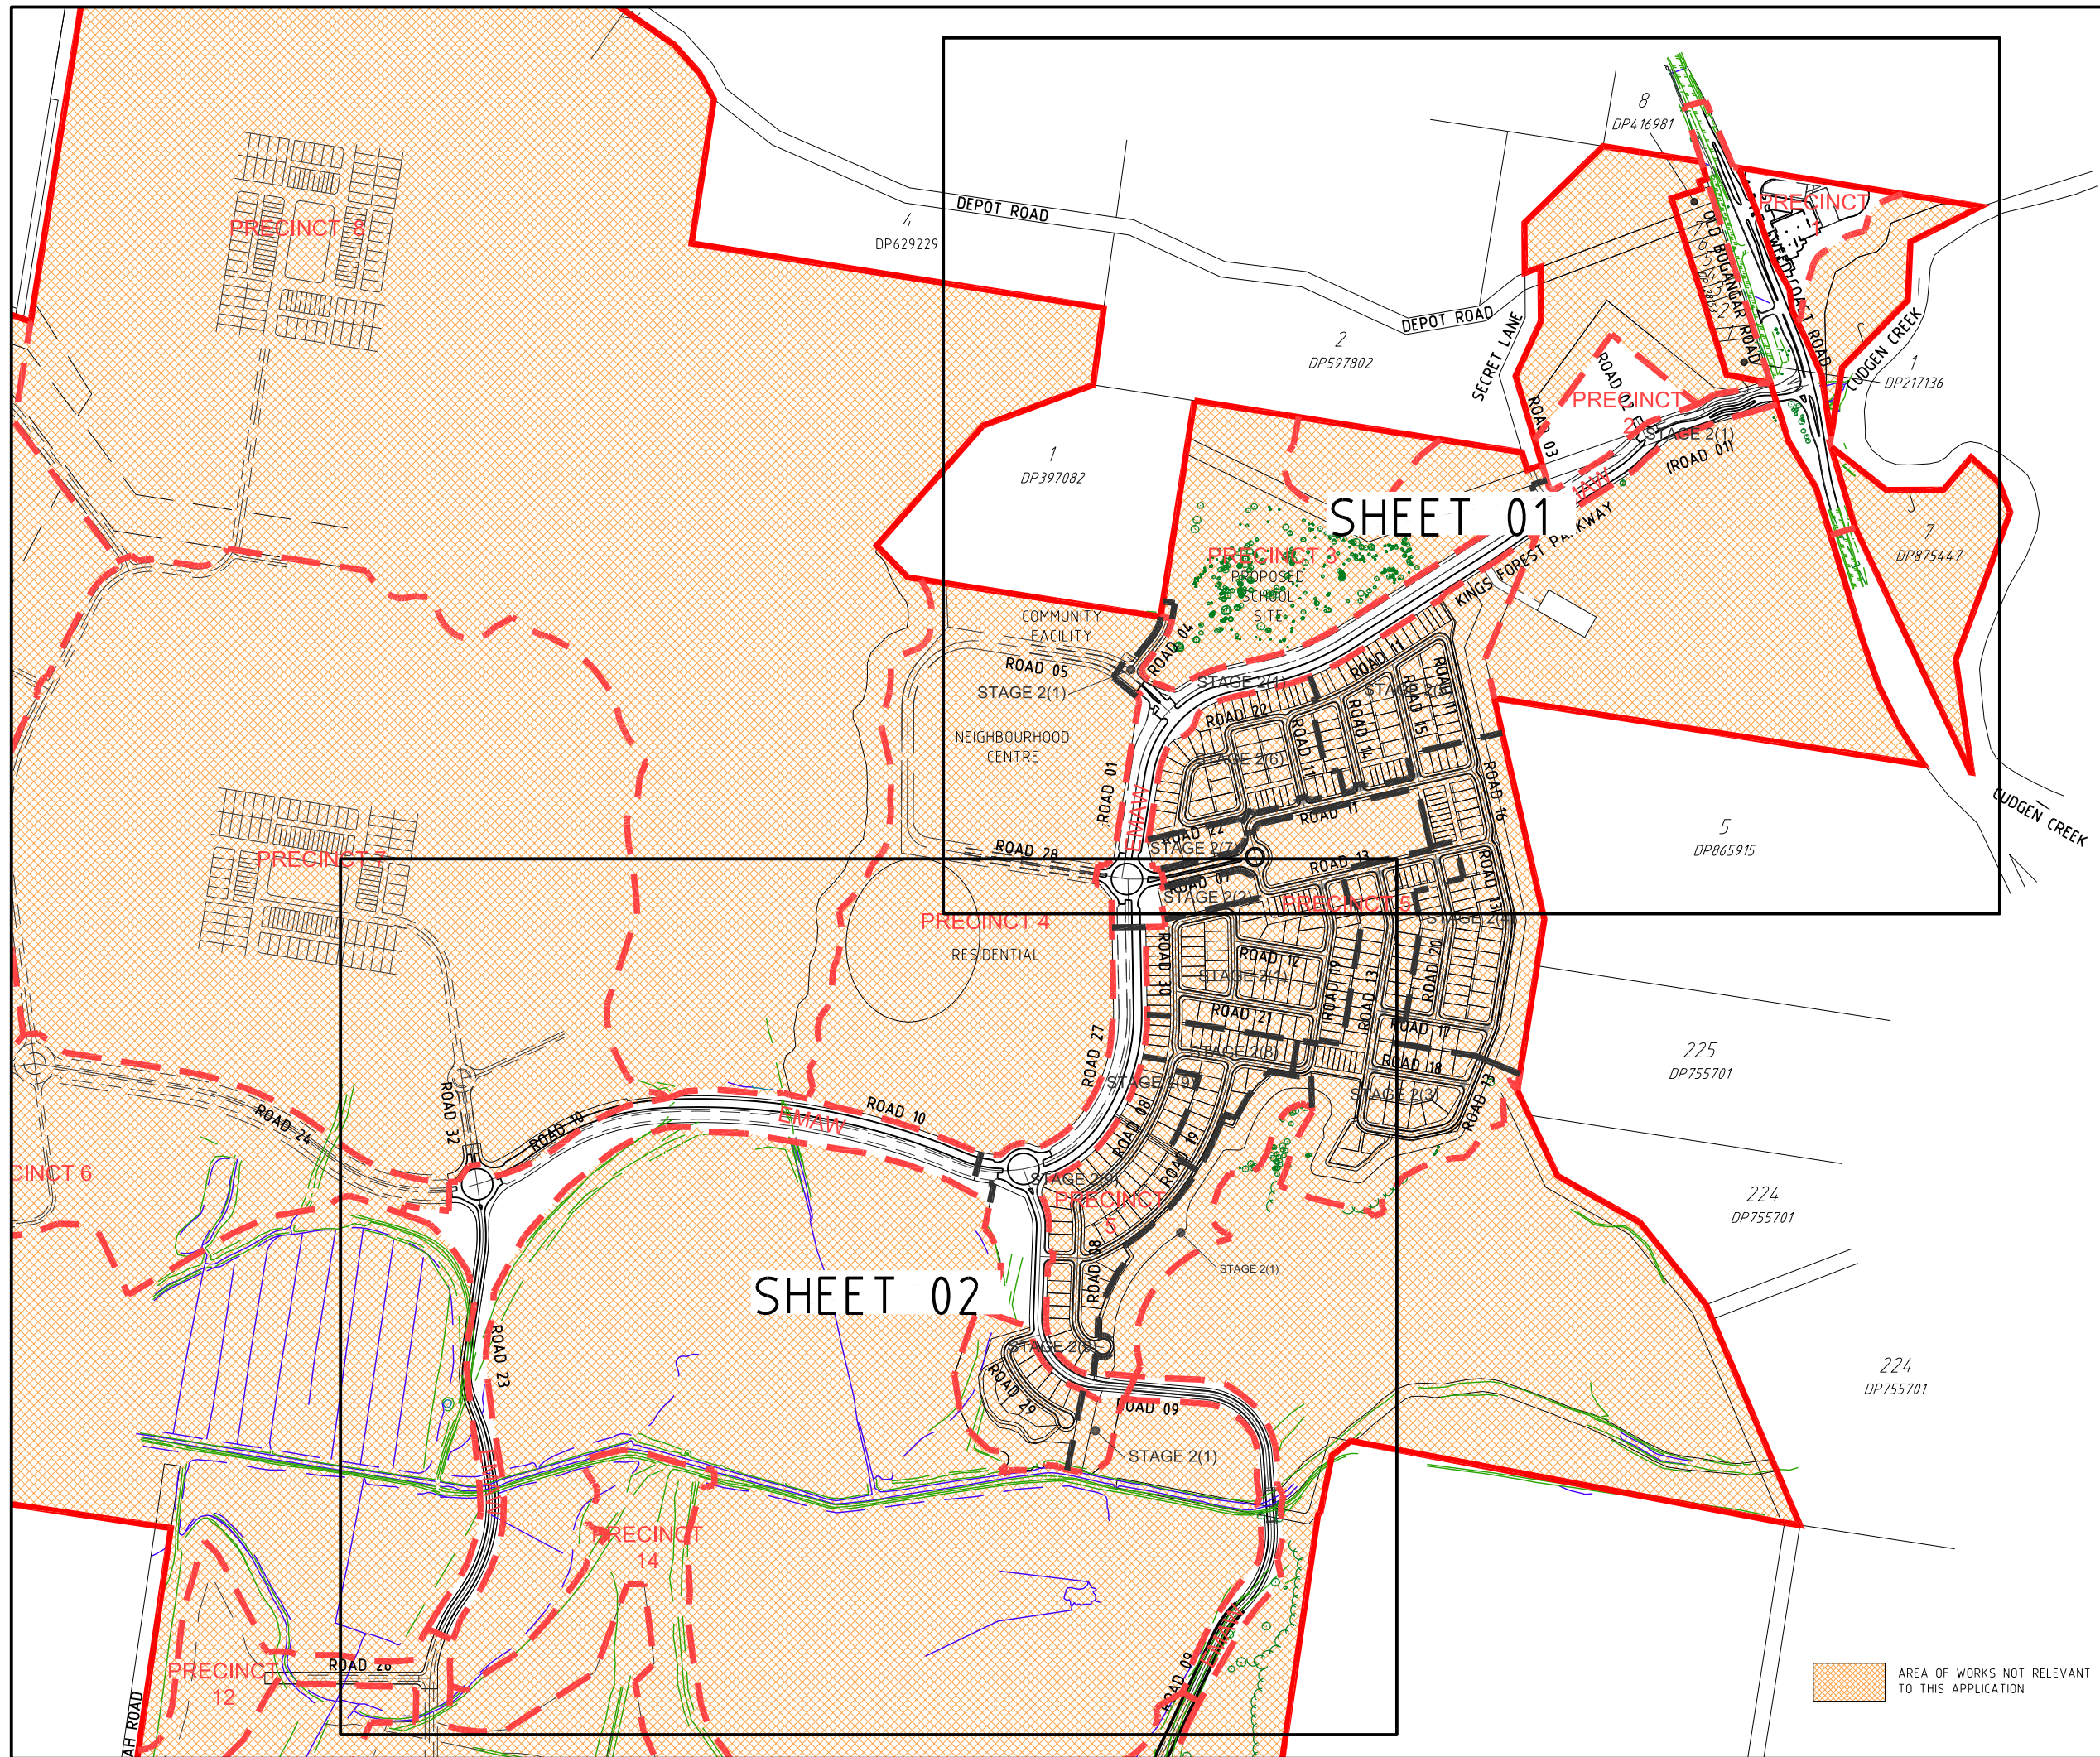

PROJECT NAME  
**KINGS FOREST**  
 BULK EARTHWORKS PRECINCTS 01 & 02, TWEED COAST RD. INTERSECTION & ESTATE MAJOR ACCESS WORKS  
 REAL PROPERTY DESCRIPTION  
 Lot 7 on DP875447, Part of Lot 6 on DP875446, Part of Lot 1 on DP781633, Part of Lot 40 on DP7482 & Part of Lot 2 on DP819015  
 PARISH OF CUDGEN  
 COUNTY OF ROUS

CLIENT  
**PROJECT 28 PTY LTD**

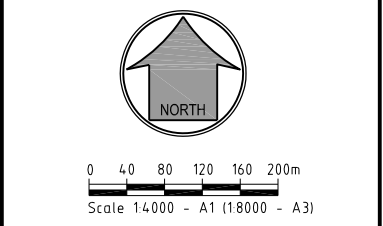

ISSUES	DATE
TENDER	
STATE AUTHORITY	08-03-11
CONSTRUCTION	

PRE DATE	AMENDMENT
A	08-03-11 STATE AUTHORITY ISSUE

COPYRIGHT IS VESTED IN MORTONS URBAN SOLUTIONS AND WRITTEN CONSENT IS REQUIRED PRIOR TO REPRODUCTION. COPYRIGHT MORTONS URBAN SOLUTIONS 2000 . DO NOT SCALE FROM THIS DRAWING.

ALL DRAWINGS ARE TO BE READ IN CONJUNCTION WITH 001-NOTES AND 002-LEGEND

ASSOCIATED CONSULTANTS  
**LANDSURV Pty. Ltd.**  
 14 Enid St.,  
 TWEED HEADS NSW 2485  
 Ph. (07) 55367055



DRAWING TITLE  
**KEY PLAN  
 BULK EARTHWORKS**

**MORTONS**  
 urban solutions  
 Urban & Regional Planning  
 Civil Engineering  
 Project Coordination


MUS Pty Ltd T/As  
 Mortons-Urban Solutions  
 ABN 39 116 375 065  
 mortons@urbansolutions.net.au  
 www.urbansolutions.net.au  
 Tel 07 5571 1099  
 Fax 07 5571 1088

Postal Address  
 PO Box 2484  
 Southport QLD 4215

Gold Coast Office  
 Suite 9, 19 Short St  
 Southport QLD 4215


DESIGNED RB	DRAWN BL
APPROVED	DATE 10-12-10
DRAWING NUMBER <b>12301-EMAW-003</b>	AMEND. <b>A</b>

faurcad client123 - heads developments pty ltd01 - kings forest/estate road (emaw)/engineering drawings/current/12301-EMAW-003.dwg, 25/10/2011, 12:48:43 PM, 1:2

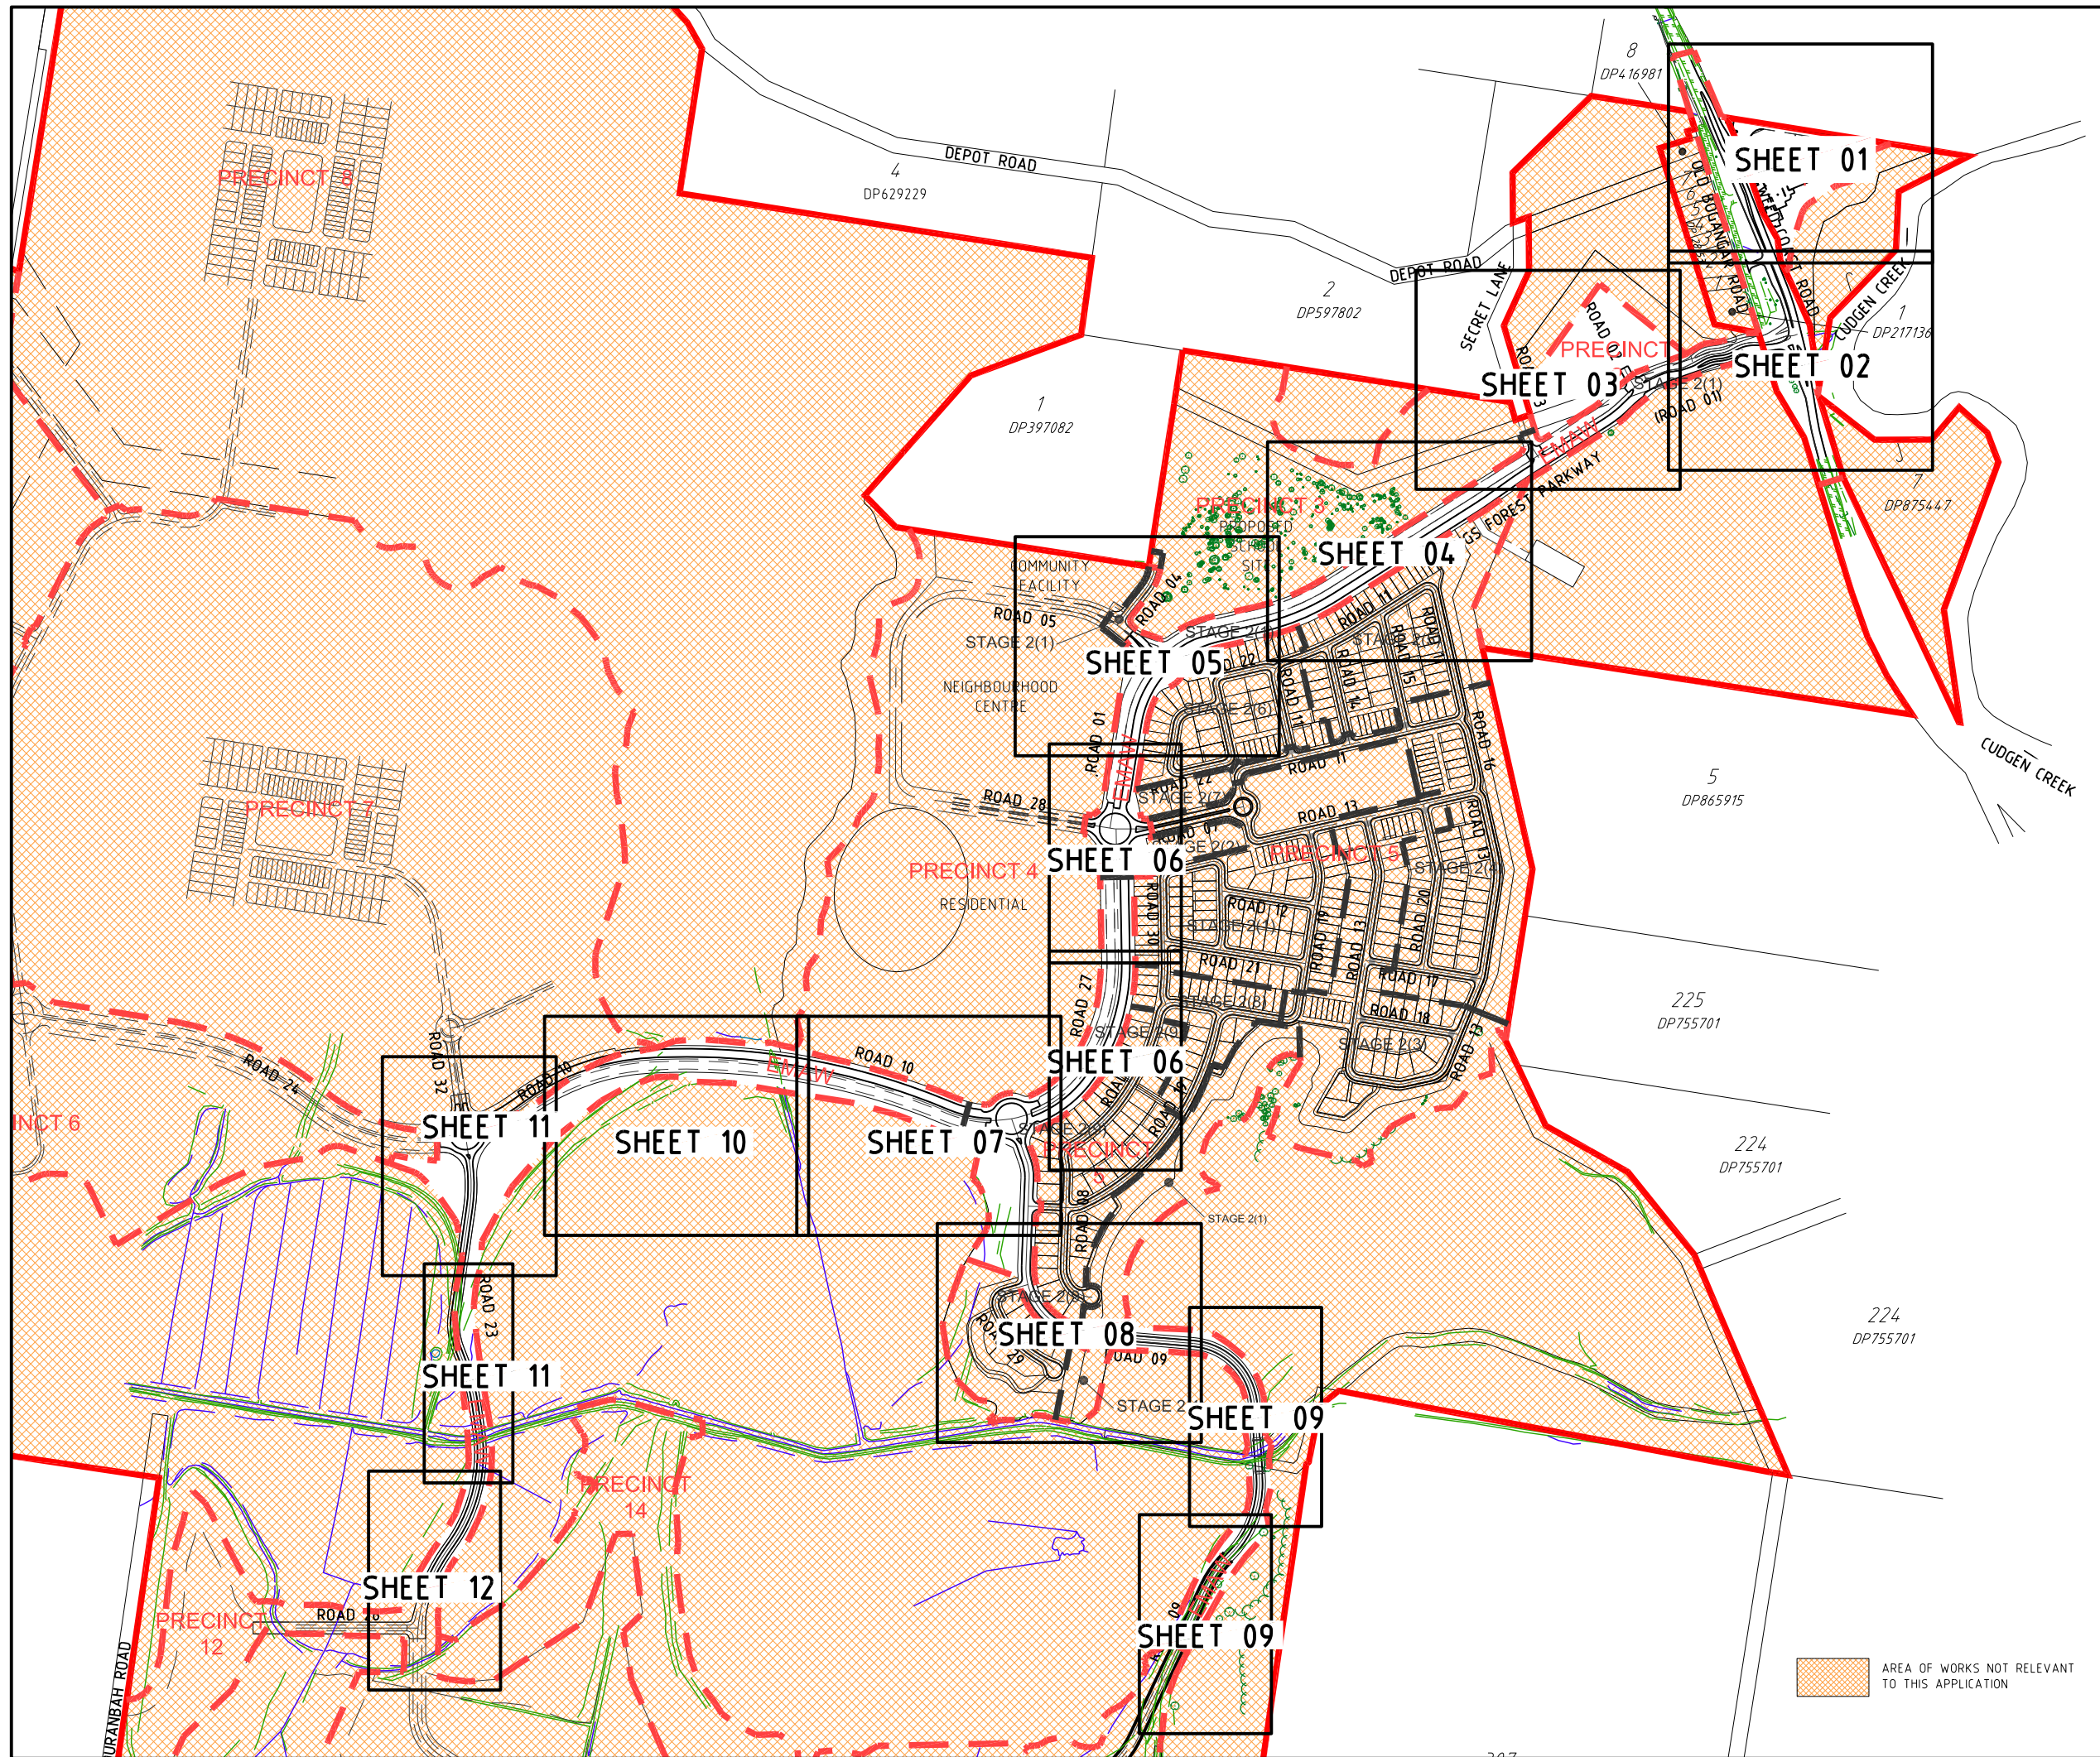

PROJECT NAME  
**KINGS FOREST**  
 BULK EARTHWORKS PRECINCTS 01 & 02, TWEED COAST RD. INTERSECTION & ESTATE MAJOR ACCESS WORKS  
 REAL PROPERTY DESCRIPTION  
 Lot 7 on DP875447, Part of Lot 6 on DP875446, Part of Lot 1 on DP781633, Part of Lot 40 on DP7482 & Part of Lot 2 on DP819015  
 PARISH OF CUDGEN  
 COUNTY OF ROUS

CLIENT  
**PROJECT 28 PTY LTD**

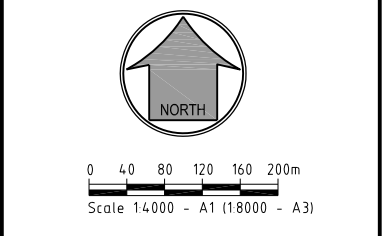

ISSUES	DATE
TENDER	
STATE AUTHORITY	08-03-11
CONSTRUCTION	

PRE DATE	AMENDMENT
A	08-03-11 STATE AUTHORITY ISSUE

COPYRIGHT IS VESTED IN MORTONS URBAN SOLUTIONS AND WRITTEN CONSENT IS REQUIRED PRIOR TO REPRODUCTION. COPYRIGHT MORTONS URBAN SOLUTIONS 2000. DO NOT SCALE FROM THIS DRAWING.

ALL DRAWINGS ARE TO BE READ IN CONJUNCTION WITH 001-NOTES AND 002-LEGEND

ASSOCIATED CONSULTANTS  
**LANDSURV Pty. Ltd.**  
 14 Enid St.,  
 TWEED HEADS NSW 2485  
 Ph. (07) 55367055



DRAWING TITLE  
**KEY PLAN ROADWORKS & DRAINAGE**

**MORTONS**  
 urbansolutions  
 Urban & Regional Planning  
 Civil Engineering  
 Project Coordination


MUS Pty Ltd T/As  
 Mortons-Urban Solutions  
 ABN 39 116 375 065  
 mortons@urbansolutions.net.au  
 www.urbansolutions.net.au  
 Tel 07 5571 1099  
 Fax 07 5571 1088

Postal Address  
 PO Box 2484  
 Southport QLD 4215

Gold Coast Office  
 Suite 9, 19 Short St  
 Southport QLD 4215


DESIGNED RB	DRAWN BL
APPROVED	DATE 10-12-10
DRAWING NUMBER <b>12301-EMAW-004</b>	AMEND. <b>A</b>

fa:\cadd\client\123 - heads developments\p\16/01 - kings forest\mainy road (enraw)\engineering drawings\current\12301-EMAW-003.dwg, 25/10/2011, 12:48:45 PM, 1:2

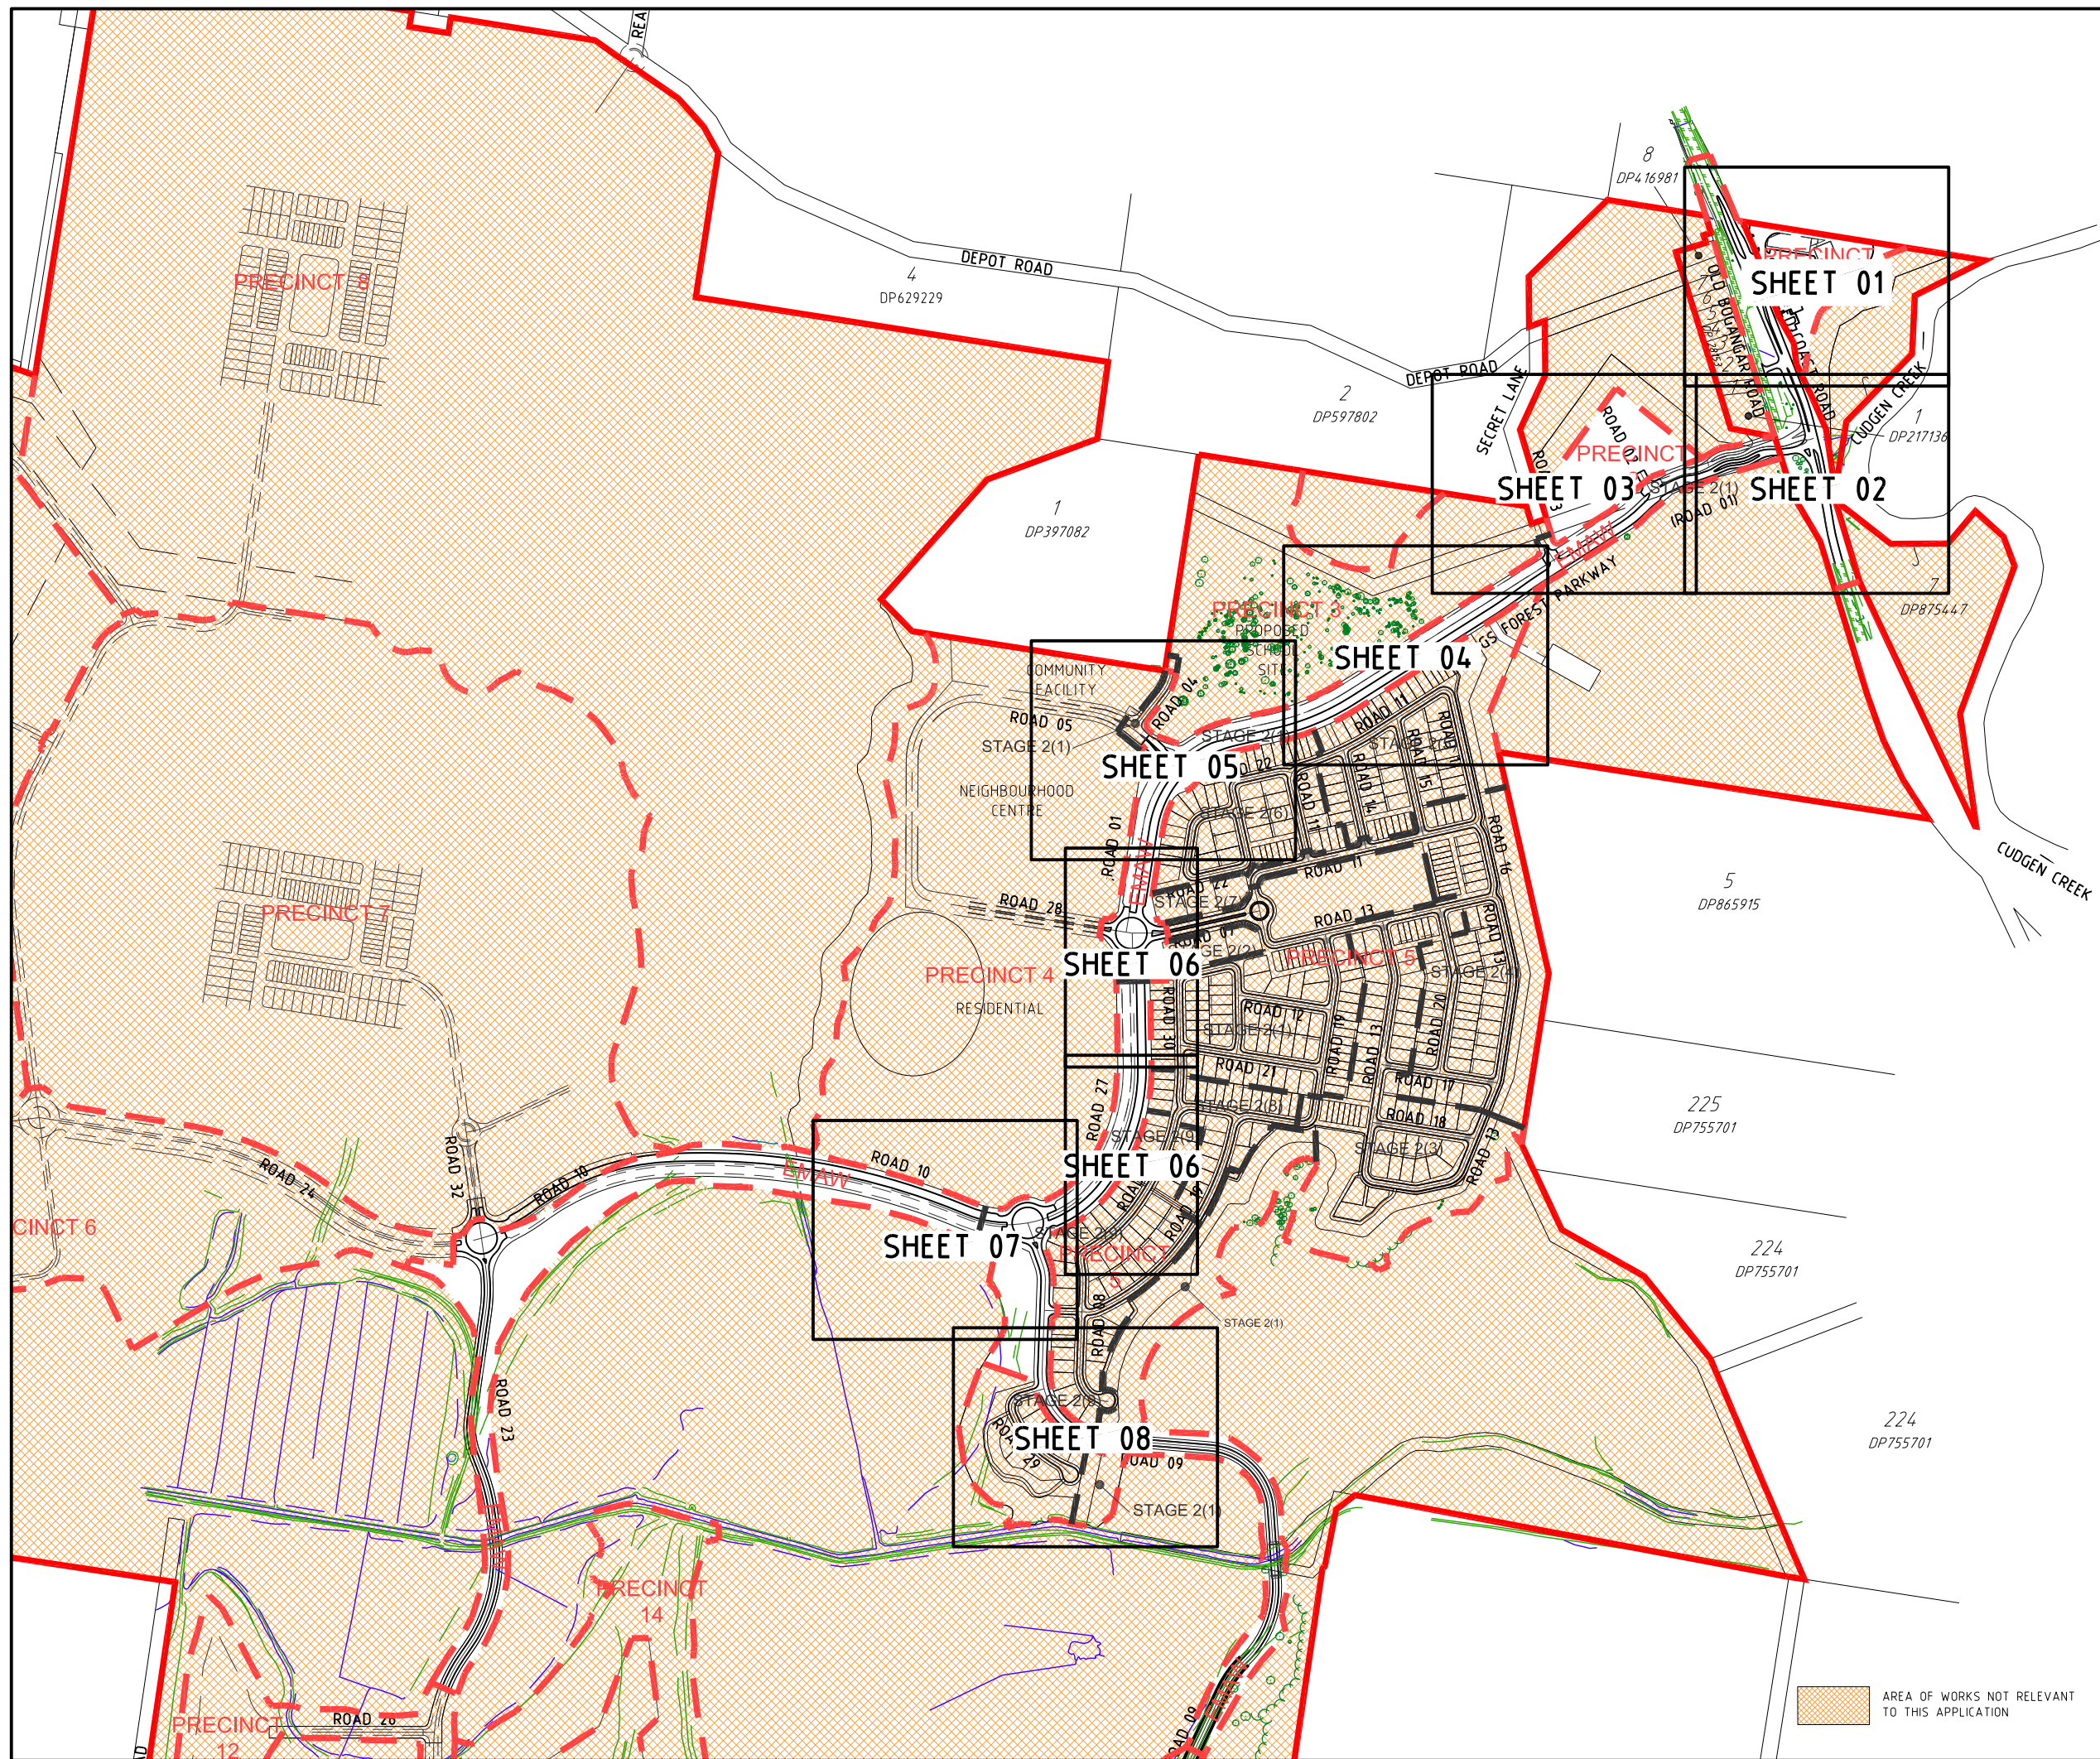

PROJECT NAME  
**KINGS FOREST**  
 BULK EARTHWORKS PRECINCTS 01 & 02, TWEED COAST RD. INTERSECTION & ESTATE MAJOR ACCESS WORKS  
 REAL PROPERTY DESCRIPTION  
 Lot 7 on DP875447, Part of Lot 6 on DP875446, Part of Lot 1 on DP781633, Part of Lot 40 on DP7482 & Part of Lot 2 on DP819015  
 PARISH OF CUDGEN  
 COUNTY OF ROUS

CLIENT  
**PROJECT 28 PTY LTD**

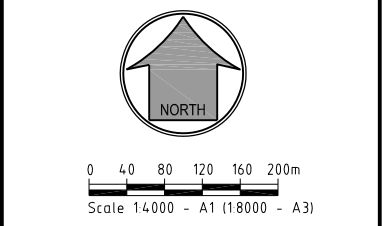

ISSUES	DATE
TENDER	
STATE AUTHORITY	08-03-11
CONSTRUCTION	

PRE DATE	AMENDMENT
A	08-03-11 STATE AUTHORITY ISSUE

Copyright is vested in MORTONS URBAN SOLUTIONS AND WRITTEN CONSENT IS REQUIRED PRIOR TO REPRODUCTION. COPYRIGHT MORTONS URBAN SOLUTIONS 2000 . DO NOT SCALE FROM THIS DRAWING.

ALL DRAWINGS ARE TO BE READ IN CONJUNCTION WITH 001-NOTES AND 002-LEGEND

ASSOCIATED CONSULTANTS  
**LANDSURV Pty. Ltd.**  
 14 Enid St.,  
 TWEED HEADS NSW 2485  
 Ph. (07) 55367055



DRAWING TITLE  
**KEY PLAN  
 SEWER & WATER RETICULATION**

**MORTONS**  
 urban solutions  
 Urban & Regional Planning  
 Civil Engineering  
 Project Coordination

MUS Pty Ltd T/As  
 Mortons-Urban Solutions  
 ABN 39 116 375 065  
 mortons@urbansolutions.net.au  
 www.urbansolutions.net.au  
 Tel 07 5571 1099  
 Fax 07 5571 1088

Postal Address  
 PO Box 2484  
 Southport QLD 4215


Gold Coast Office  
 Suite 9, 19 Short St  
 Southport QLD 4215

DESIGNED RB	DRAWN BL	DATE 10-12-10

DRAWING NUMBER  
**12301-EMAW-005**


AMEND.  
**A**

c:\source\client\12301-EMAW-005.dwg, 25/10/2011, 12:48:47 PM, 1:2  
 c:\source\client\12301-EMAW-005.dwg, 25/10/2011, 12:48:47 PM, 1:2

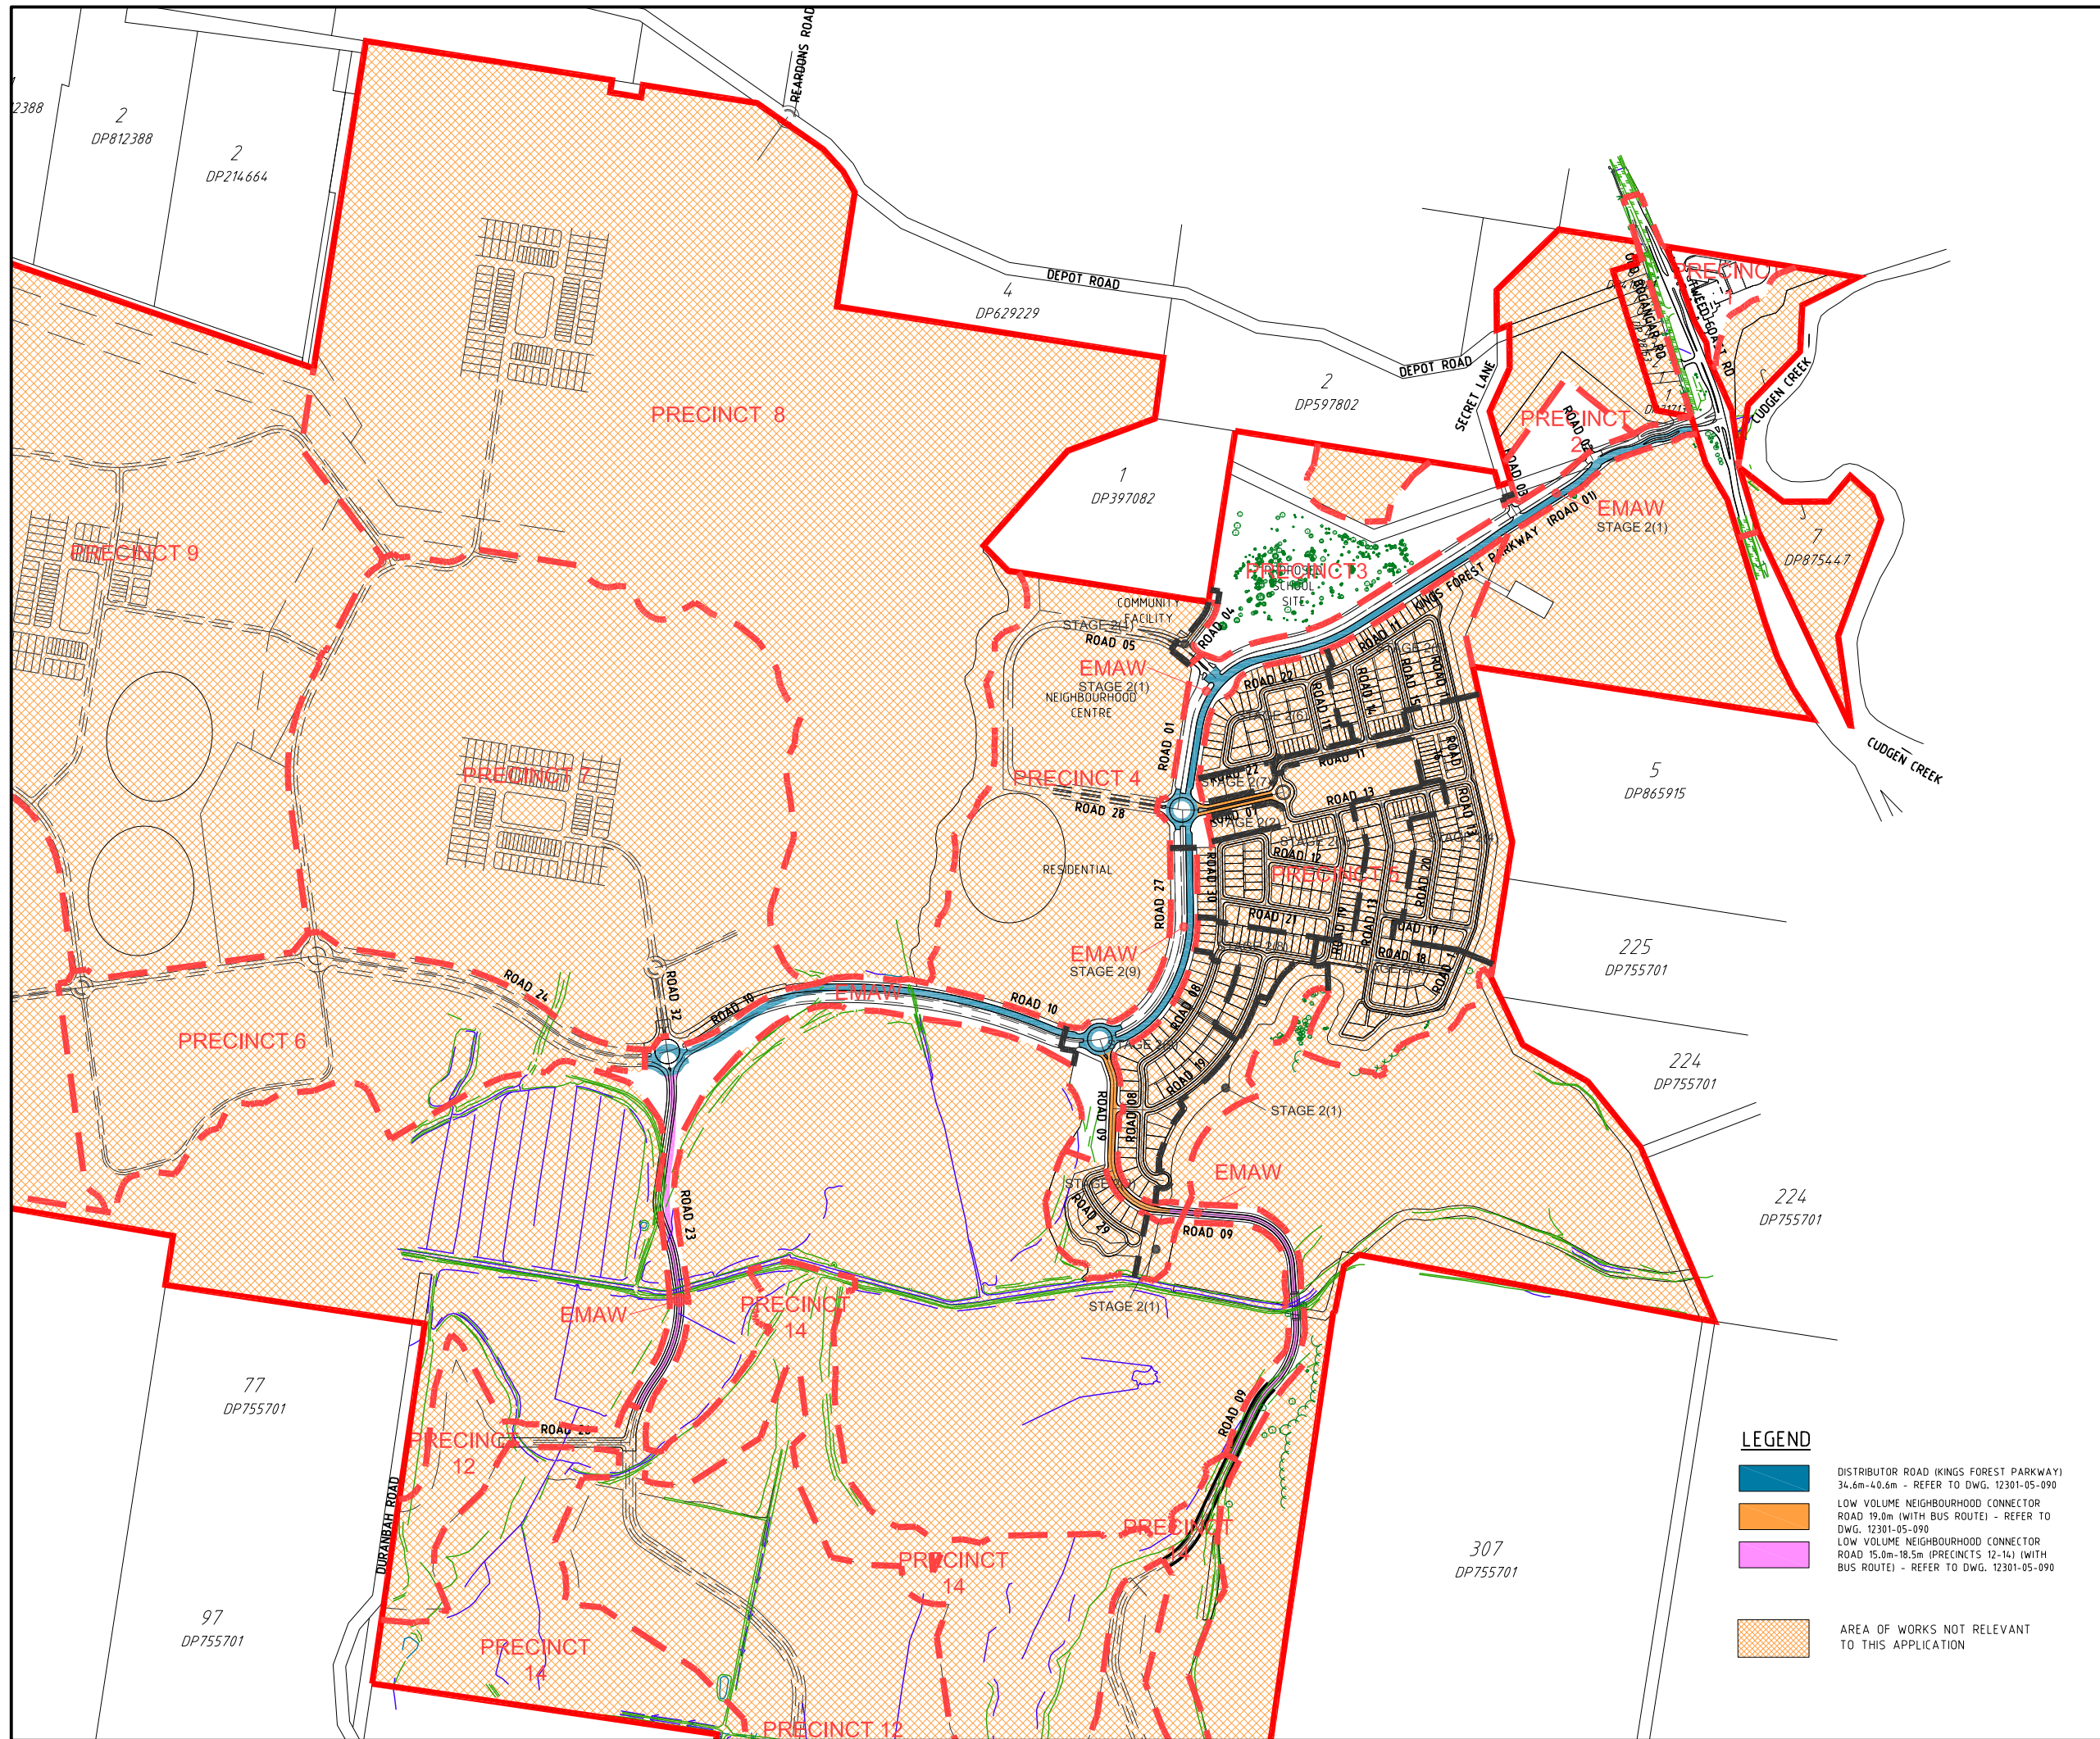

PROJECT NAME  
**KINGS FOREST**  
 BULK EARTHWORKS PRECINCTS 01 & 02, TWEED COAST RD. INTERSECTION & ESTATE MAJOR ACCESS WORKS  
 REAL PROPERTY DESCRIPTION  
 Lot 7 on DP875447, Part of Lot 6 on DP875446, Part of Lot 1 on DP781633, Part of Lot 40 on DP7482 & Part of Lot 2 on DP819015  
 PARISH OF CUDGEN  
 COUNTY OF ROUS

CLIENT  
**PROJECT 28 PTY LTD**

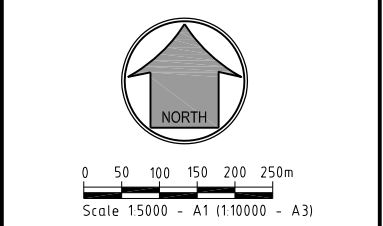

ISSUES	DATE
TENDER	
STATE AUTHORITY	08-03-11
CONSTRUCTION	

PRE DATE	AMENDMENT
B 25-10-11	ROAD ALIGNMENT REVISED
A 08-03-11	STATE AUTHORITY ISSUE

COPYRIGHT IS VESTED IN MORTONS URBAN SOLUTIONS AND WRITTEN CONSENT IS REQUIRED PRIOR TO REPRODUCTION. COPYRIGHT MORTONS URBAN SOLUTIONS 2000 . DO NOT SCALE FROM THIS DRAWING.

ALL DRAWINGS ARE TO BE READ IN CONJUNCTION WITH 001-NOTES AND 002-LEGEND

ASSOCIATED CONSULTANTS  
**LANDSURV Pty. Ltd.**  
 14 Enid St.,  
 TWEED HEADS NSW 2485  
 Ph. (07) 55367055



DRAWING TITLE  
**ROAD HIERARCHY & STAGING PLAN**

MUS Pty Ltd T/As  
 Mortons-Urban Solutions  
 ABN 39 116 375 065  
 mortons@urbansolutions.net.au  
 www.urbansolutions.net.au  
 Tel 07 5571 1099  
 Fax 07 5571 1088

Postal Address  
 PO Box 2484  
 Southport QLD 4215

Gold Coast Office  
 Suite 9, 19 Short St  
 Southport QLD 4215

DESIGNED RB	DRAWN BL
APPROVED	DATE 10-12-10
DRAWING NUMBER <b>12301-EMAW-007</b>	AMEND. <b>B</b>

c:\austracad\client\123 - heads developments\p\16\01 - kings forest\main road (emaw)\engineering drawings\current\12301-EMAW-005.dwg, 25/10/2011, 12:46:57 PM, 1:2