


PROJECT NAME
KINGS FOREST
 BULK EARTHWORKS PRECINCTS
 01 & 02, TWEED COAST RD.
 INTERSECTION & ESTATE MAJOR
 ACCESS WORKS
 REAL PROPERTY DESCRIPTION
 Lot 7 on DP875447, Part of Lot 6 on DP875446,
 Part of Lot 1 on DP781633, Part of Lot 40 on DP7482
 & Part of Lot 2 on DP819015
 PARISH OF CUDGEN
 COUNTY OF ROUS

CLIENT
**PROJECT 28
 PTY LTD**

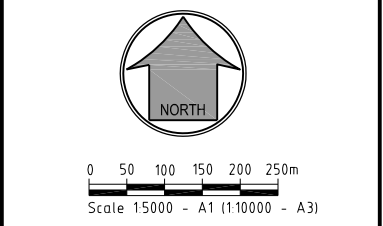

ISSUES	DATE
TENDER	
STATE AUTHORITY	08-03-11
CONSTRUCTION	

PRE DATE	AMENDMENT
A	08-03-11 STATE AUTHORITY ISSUE

Copyright is vested in MORTONS URBAN SOLUTIONS AND WRITTEN CONSENT IS REQUIRED PRIOR TO REPRODUCTION. COPYRIGHT MORTONS URBAN SOLUTIONS 2000. DO NOT SCALE FROM THIS DRAWING.

ALL DRAWINGS ARE TO BE READ IN CONJUNCTION WITH 001-NOTES AND 002-LEGEND

ASSOCIATED CONSULTANTS
LANDSURV Pty. Ltd.
 14 Enid St.,
 TWEED HEADS NSW 2485
 Ph. (07) 55367055



DRAWING TITLE
**SEDIMENT & EROSION
 CONCEPT PLAN**

MUS Pty Ltd T/As
 Mortons-Urban Solutions
 ABN 39 116 375 065
 mortons@urbansolutions.net.au
 www.urbansolutions.net.au
 Tel 07 5571 1099
 Fax 07 5571 1088


Postal Address
 PO Box 2484
 Southport QLD 4215

Gold Coast Office
 Suite 9, 19 Short St
 Southport QLD 4215

DESIGNED RB	DRAWN BL
APPROVED	DATE 10-12-10
DRAWING NUMBER 12301-EMAW-010	AMEND. A


c:\source\client\123 - heads developments\p\16001 - kings forest\mainy road (emaw)\engineering drawings\current\12301-EMAW-010.dwg, 25/10/2011, 12:48:27 PM, 1:2

- LEGEND**
- SEDIMENT FLOW DIRECTION
 - SEDIMENT AREA
 - SITE BOUNDARY
 - PRECINCT BOUNDARY
 - AREA OF WORKS NOT RELEVANT TO THIS APPLICATION

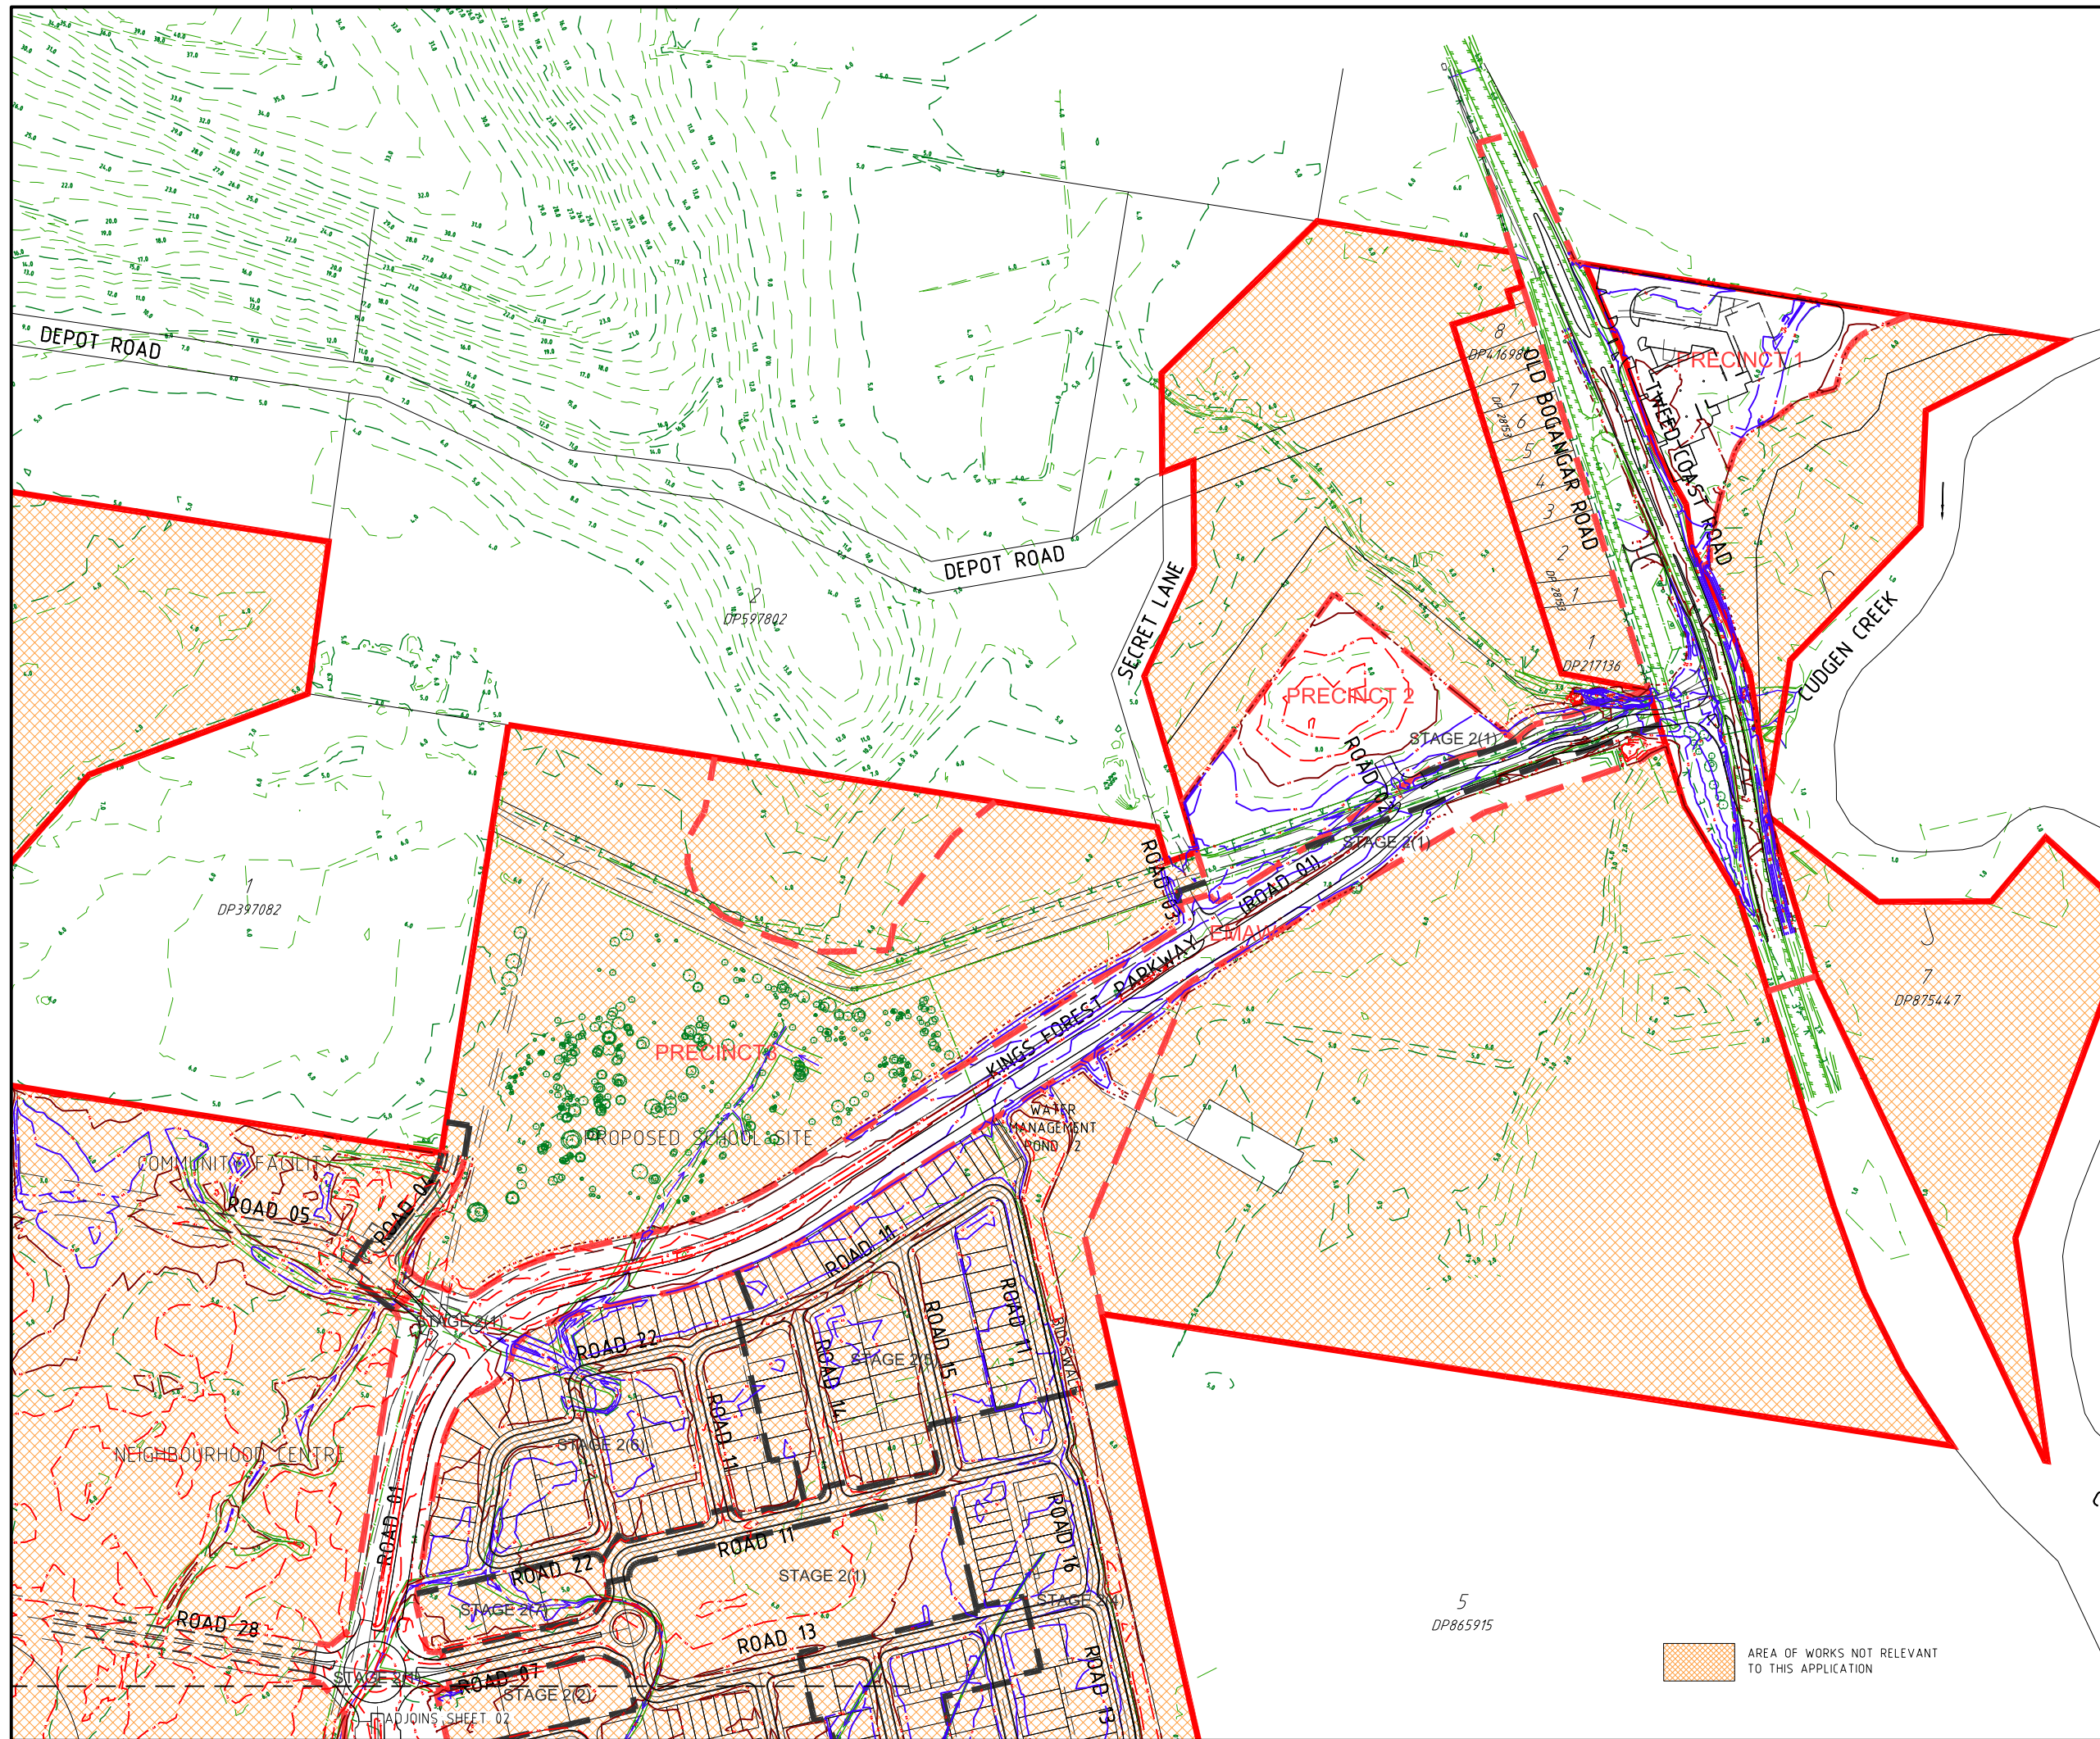

PROJECT NAME
KINGS FOREST
 BULK EARTHWORKS PRECINCTS
 01 & 02, TWEED COAST RD.
 INTERSECTION & ESTATE MAJOR
 ACCESS WORKS
 REAL PROPERTY DESCRIPTION
 Lot 7 on DP875447, Part of Lot 6 on DP875446,
 Part of Lot 1 on DP781633, Part of Lot 40 on DP7482
 & Part of Lot 2 on DP819015
 PARISH OF CUDGEN
 COUNTY OF ROUS

CLIENT
**PROJECT 28
 PTY LTD**

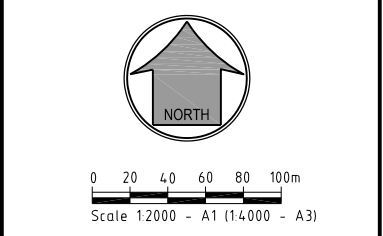

ISSUES	DATE
TENDER	
STATE AUTHORITY	08-03-11
CONSTRUCTION	

PRE DATE	AMENDMENT
B 25-10-11	EARTHWORKS REVISED
A 08-03-11	STATE AUTHORITY ISSUE

COPYRIGHT IS VESTED IN MORTONS URBAN SOLUTIONS AND
 WRITTEN CONSENT IS REQUIRED PRIOR TO REPRODUCTION.
 COPYRIGHT MORTONS URBAN SOLUTIONS 2000 .
 DO NOT SCALE FROM THIS DRAWING.

ALL DRAWINGS ARE TO BE READ IN CONJUNCTION
 WITH 001-NOTES AND 002-LEGEND

ASSOCIATED CONSULTANTS
LANDSURV Pty. Ltd.
 14 Enid St.,
 TWEED HEADS NSW 2485
 Ph. (07) 55367055



DRAWING TITLE
**BULK EARTHWORKS
 CUTFILL PLAN
 SHEET 01**

MUS Pty Ltd T/As
 Mortons-Urban Solutions
 ABN 39 116 375 065
 mortons@urbansolutions.net.au
 www.urbansolutions.net.au
 Tel 07 5571 1099
 Fax 07 5571 1088


Postal Address
 PO Box 2484
 Southport QLD 4215

Gold Coast Office
 Suite 9, 19 Short St
 Southport QLD 4215

DESIGNED RB	DRAWN BL
APPROVED	DATE 10-12-10
DRAWING NUMBER 12301-EMAW-030	AMEND. B

c:\arcad\client123 - heads developments\p1\01 - kings forest\main road (main)\engineering drawings\current\12301-EMAW-030.dwg, 25/10/2011, 12:48:53 PM, 1:2

AREA OF WORKS NOT RELEVANT TO THIS APPLICATION

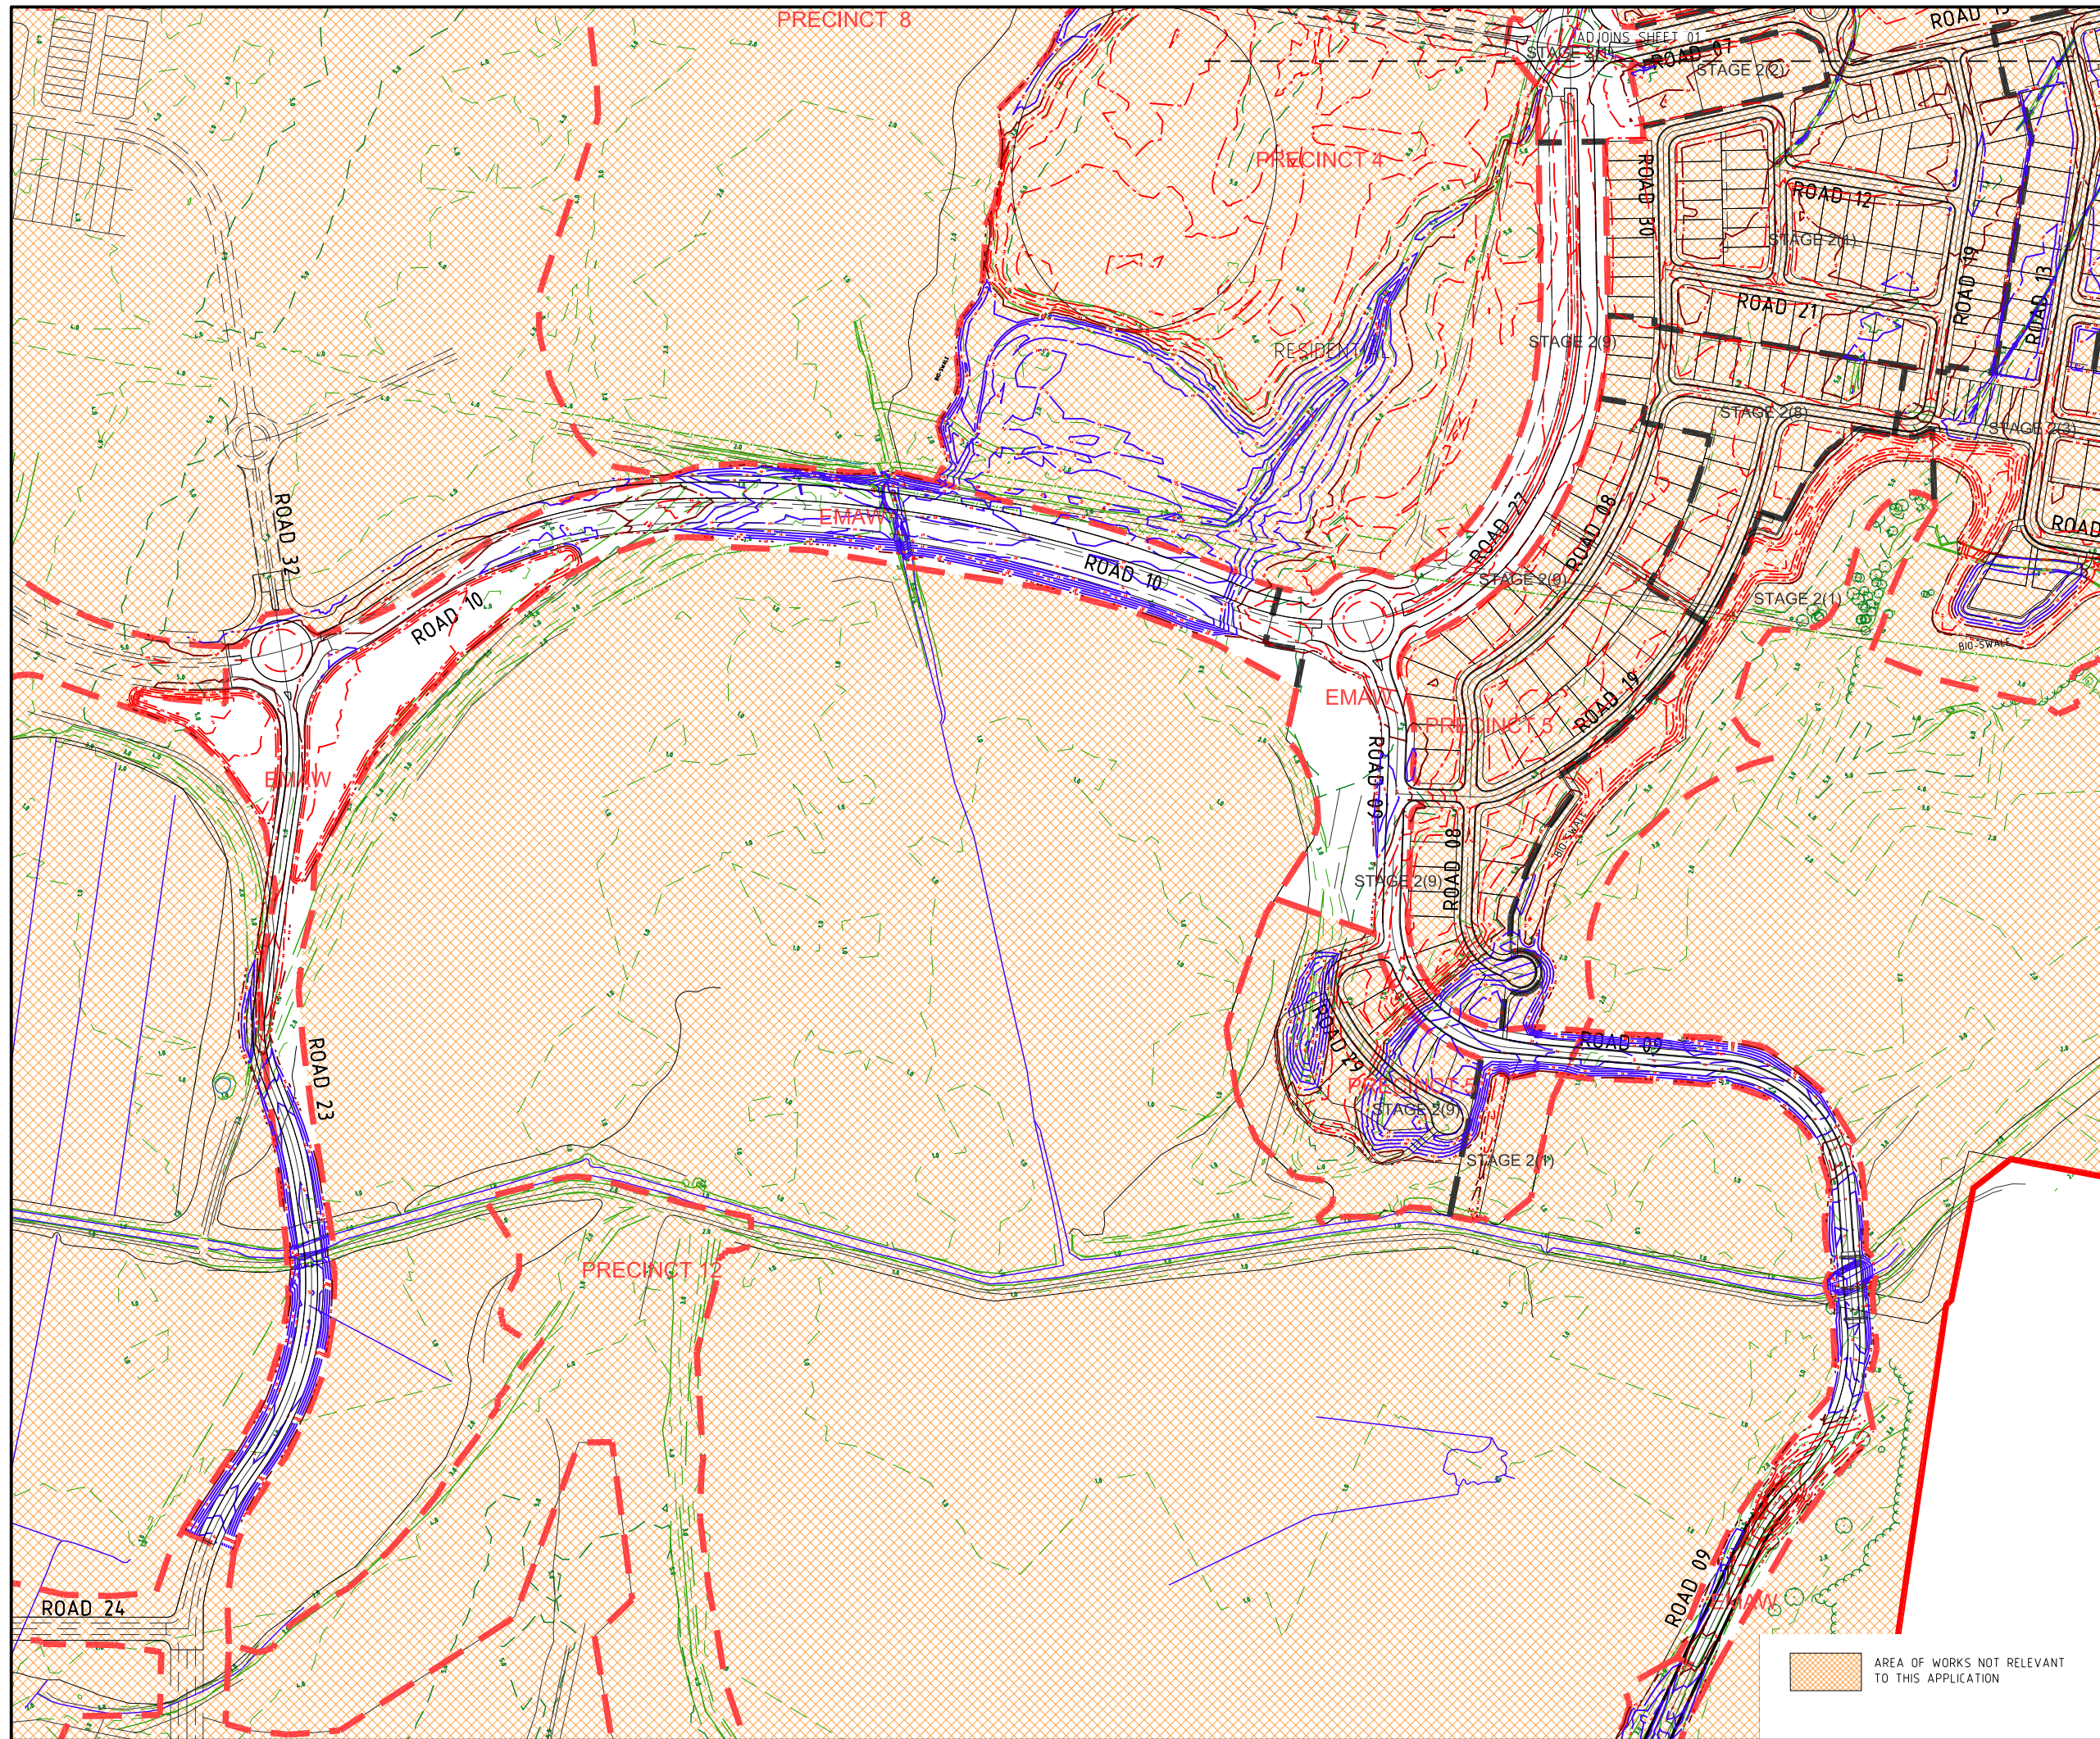

c:\australia\client\1231 - heads developments\p\16001 - kings forest\main road (emaw)\engineering drawings\current\12301-EMAW-030.dwg, 25/10/2011, 12:48:56 PM, 1:2

PROJECT NAME
KINGS FOREST
 BULK EARTHWORKS PRECINCTS
 01 & 02, TWEED COAST RD.
 INTERSECTION & ESTATE MAJOR
 ACCESS WORKS
 REAL PROPERTY DESCRIPTION
 Lot 7 on DP875447, Part of Lot 6 on DP875446,
 Part of Lot 1 on DP781633, Part of Lot 40 on DP7482
 & Part of Lot 2 on DP819015
 PARISH OF CUDGEN
 COUNTY OF ROUS

CLIENT
PROJECT 28
PTY LTD



0 5 10 15 20 25m
 Scale 1:500 - A1 (1:1000 - A3)

ISSUES	DATE
TENDER	
STATE AUTHORITY	08-03-11
CONSTRUCTION	

PRE DATE	AMENDMENT
B 25-10-11	EARTHWORKS REVISED
A 08-03-11	STATE AUTHORITY ISSUE

COPYRIGHT IS VESTED IN MORTONS URBAN SOLUTIONS AND
 WRITTEN CONSENT IS REQUIRED PRIOR TO REPRODUCTION.
 COPYRIGHT MORTONS URBAN SOLUTIONS 2000 .
 DO NOT SCALE FROM THIS DRAWING.

ALL DRAWINGS ARE TO BE READ IN CONJUNCTION
 WITH 001-NOTES AND 002-LEGEND

ASSOCIATED CONSULTANTS
LANDSURV Pty. Ltd.
 14 Enid St.,
 TWEED HEADS NSW 2485
 Ph. (07) 55367055



DRAWING TITLE

**BULK EARTHWORKS
 CUTFILL PLAN
 SHEET 02**


MORTONS
 urban solutions
 Urban & Regional Planning
 Civil Engineering
 Project Coordination
 MUS Pty Ltd T/As: Postal Address
 Mortons-Urban Solutions PO Box 2484
 ABN 39 116 375 065 Southport QLD 4215
 mortons@urbansolutions.net.au
 www.urbansolutions.net.au Gold Coast Office
 Tel 07 5571 1099 Suite 9, 19 Short St
 Fax 07 5571 1088 Southport QLD 4215

DESIGNED RB	DRAWN BL
APPROVED	DATE 10-12-10
DRAWING NUMBER	
12301-EMAW-031	AMEND.
	B