


faurcad client123 - heads developments pty ltd01 - kings forestprecinct 05 (05)engineering drawingsCurrent12301-05-508.dwg, SHEET 08, 26/02/2011 12:25:52 PM, 1:2

PROJECT NAME
KINGS FOREST
 BULK EARTHWORKS-PRECINCTS
 03, 04 & 05
 PRELIMINARY-PRECINCT 05
 REAL PROPERTY DESCRIPTION
 Part of Lot 6 on DP875446, Part of Lot 1 on DP781633,
 Part of Lot 40 on DP7482 & Part of Lot 2 on DP819015
 PARISH OF CUDGEN.
 COUNTY OF ROUS.

CLIENT
PROJECT 28
PTY LTD

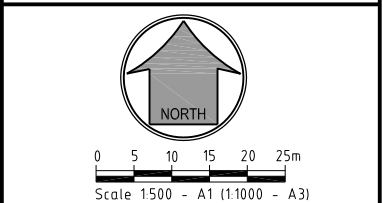

ISSUES	DATE
TENDER	
STATE AUTHORITY	08-03-11
SURVEY	
ELECTRICAL	
CONSTRUCTION	

PRE DATE	AMENDMENT
A	08-03-11 STATE AUTHORITY ISSUE

COPYRIGHT IS VESTED IN MORTONS URBAN SOLUTIONS AND
 WRITTEN CONSENT IS REQUIRED PRIOR TO REPRODUCTION.
 COPYRIGHT MORTONS URBAN SOLUTIONS 2000 .
 DO NOT SCALE FROM THIS DRAWING.

ALL DRAWINGS ARE TO BE READ IN CONJUNCTION
 WITH 001-NOTES AND 002-LEGEND

ASSOCIATED CONSULTANTS
LANDSURV Pty. Ltd.
 14 Enid St.,
 TWEED HEADS NSW 2485
 Ph. (07) 55367055

GILBERT+SUTHERLAND
 agricultural and environmental scientists


DRAWING TITLE

**SEWER RETICULATION
 PLAN
 SHEET 09**


MORTONS
 urban solutions
 Urban & Regional Planning
 Civil Engineering
 Project Coordination
 MUS Pty Ltd T/As
 Mortons-Urban Solutions
 ABN 39 116 375 065
 mortons@urbansolutions.net.au
 www.urbansolutions.net.au
 Tel 07 5571 1099
 Fax 07 5571 1088

DESIGNED RB	DRAWN BL
APPROVED	DATE 06-01-11
DRAWING NUMBER 12301-05-508	AMEND. A


Postal Address
 PO Box 2484
 Southport QLD 4215
 Gold Coast Office
 Suite 9, 19 Short St
 Southport QLD 4215

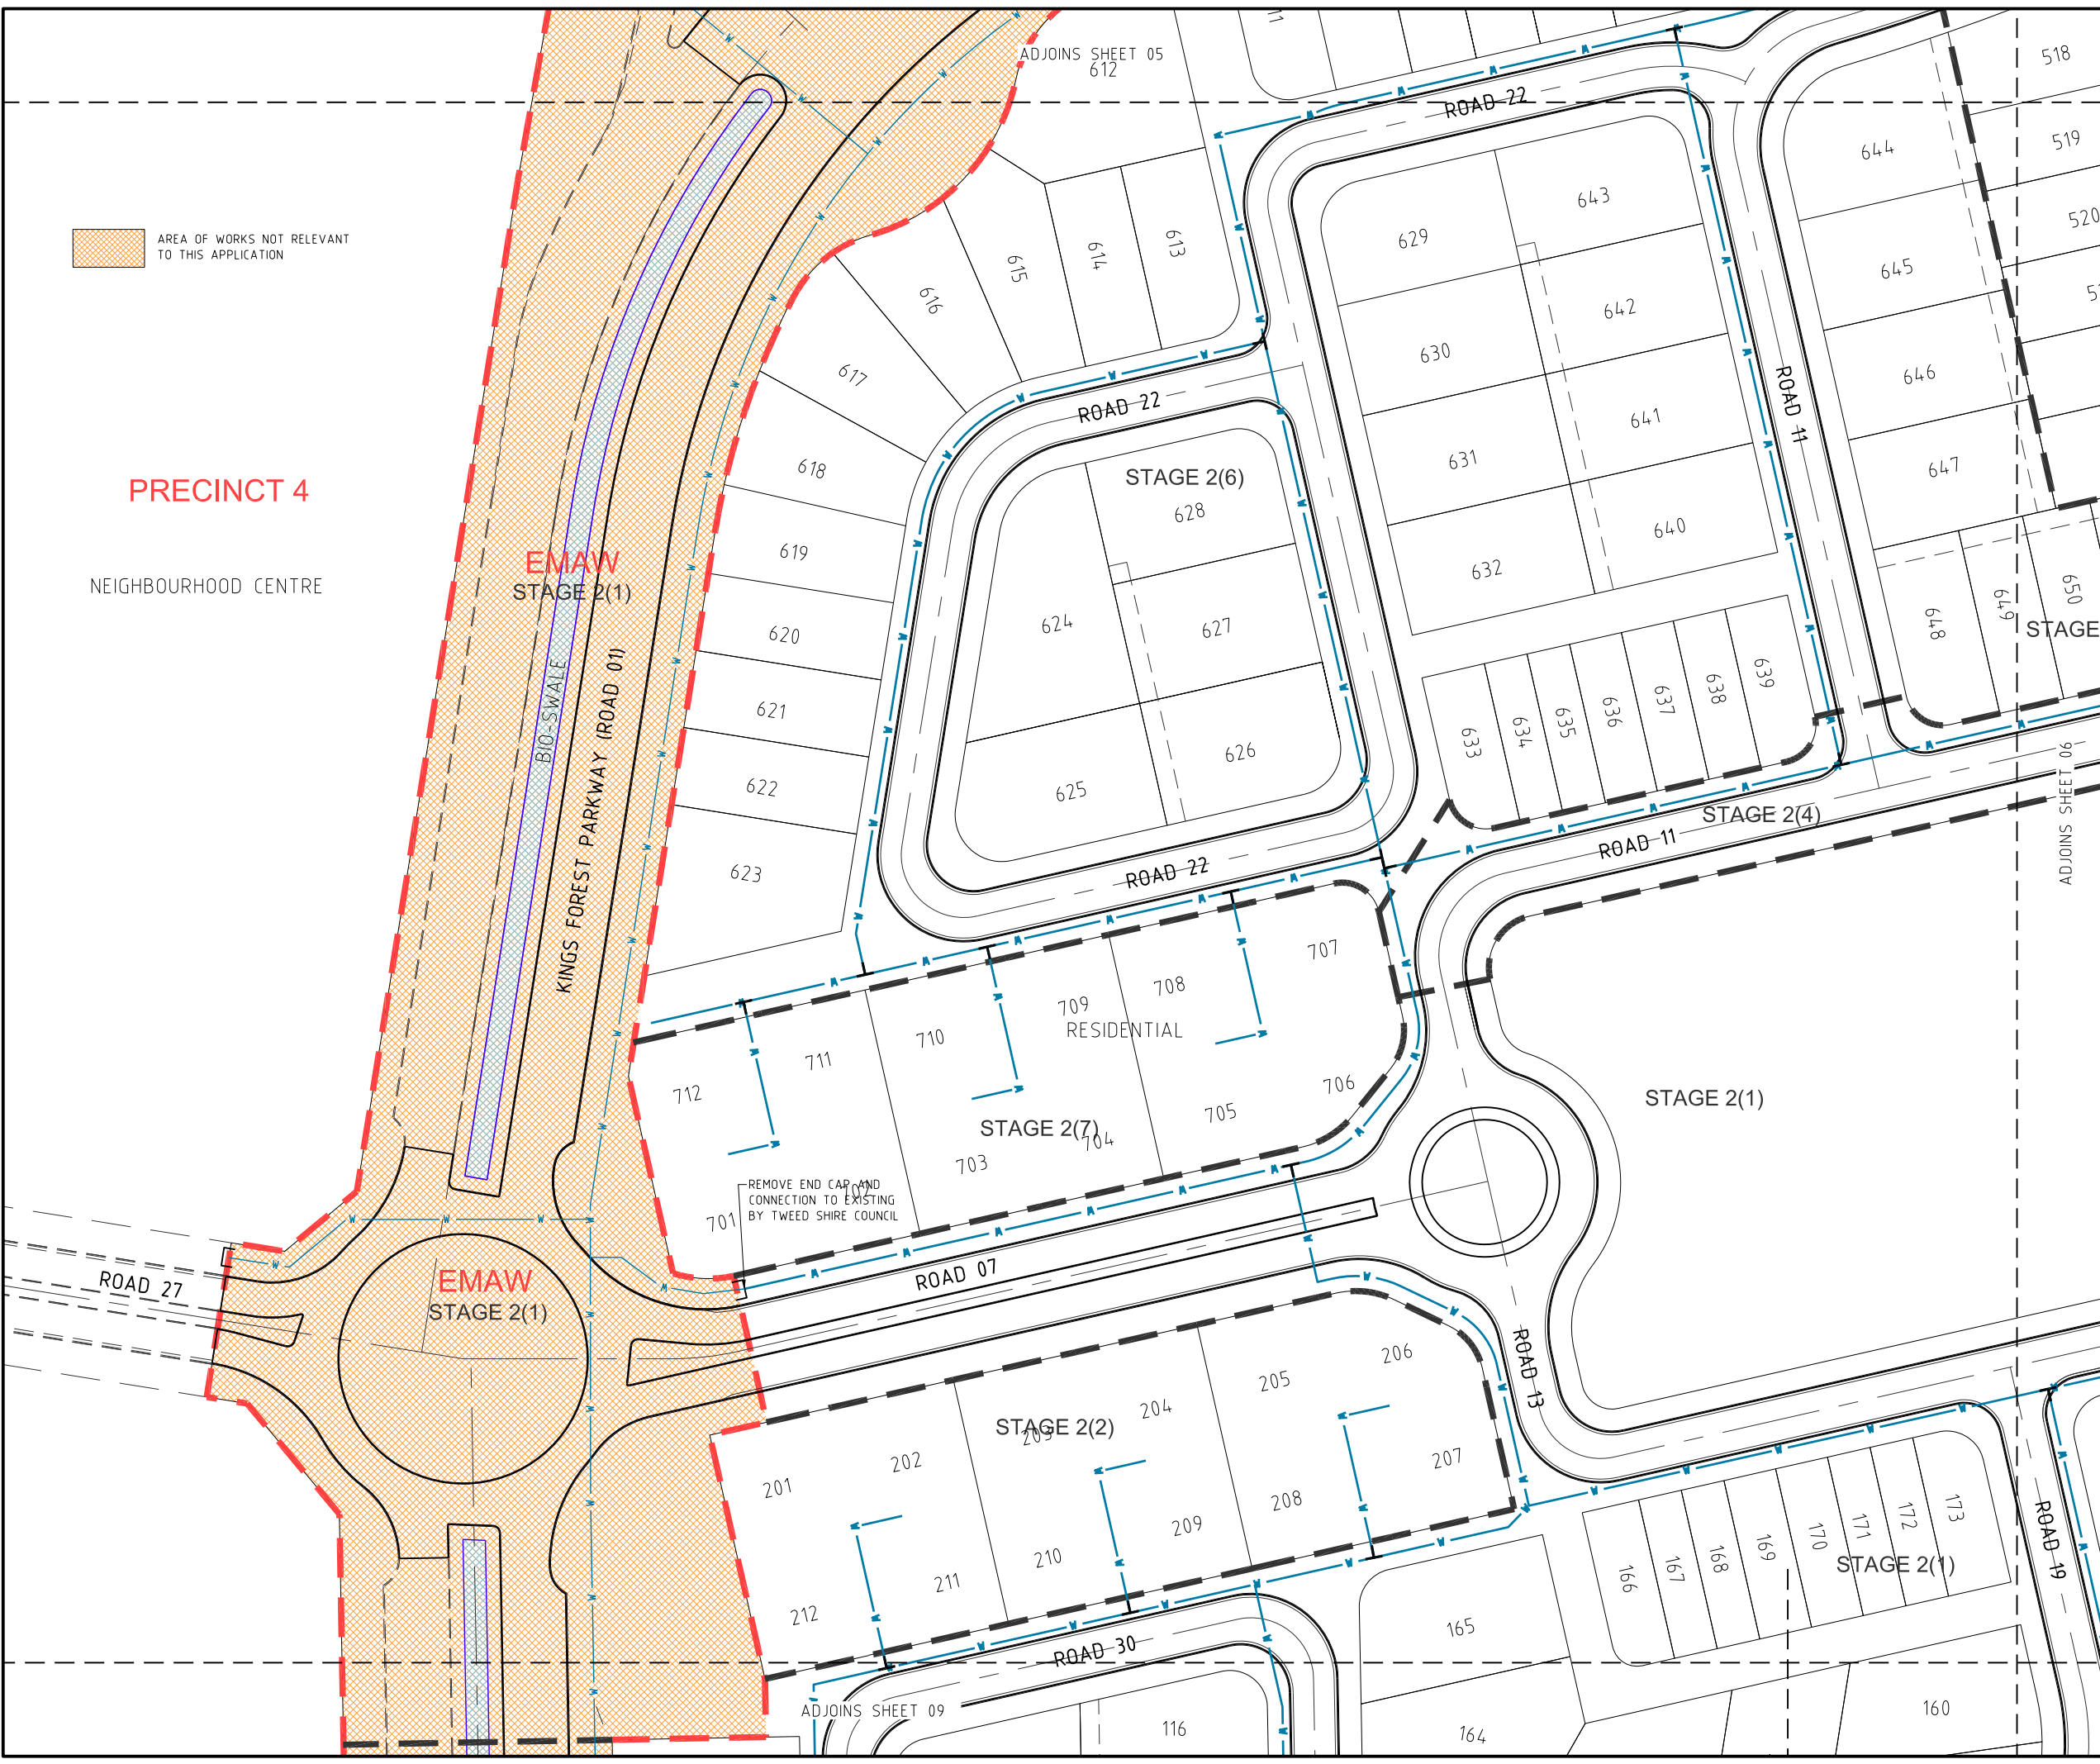

PROJECT NAME
KINGS FOREST
 BULK EARTHWORKS-PRECINCTS
 03, 04 & 05
 PRELIMINARY-PRECINCT 05

REAL PROPERTY DESCRIPTION
 Part of Lot 6 on DP875446, Part of Lot 1 on DP781633,
 Part of Lot 40 on DP7482 & Part of Lot 2 on DP819015
 PARISH OF CUJDGEN.
 COUNTY OF ROUS.

CLIENT
PROJECT 28 PTY LTD

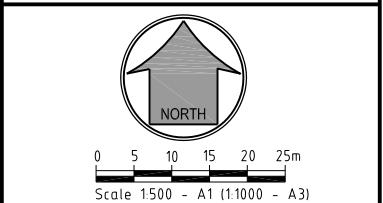

ISSUE	DATE
TENDER	
STATE AUTHORITY	08-03-11
SURVEY	
ELECTRICAL	
CONSTRUCTION	

PRE DATE	AMENDMENT
A	08-03-11 STATE AUTHORITY ISSUE

COPYRIGHT IS VESTED IN MORTONS URBAN SOLUTIONS AND WRITTEN CONSENT IS REQUIRED PRIOR TO REPRODUCTION. COPYRIGHT MORTONS URBAN SOLUTIONS 2000. DO NOT SCALE FROM THIS DRAWING.

ALL DRAWINGS ARE TO BE READ IN CONJUNCTION WITH 001-NOTES AND 002-LEGEND

ASSOCIATED CONSULTANTS
LANDSURV Pty. Ltd.
 14 Enid St.,
 TWEED HEADS NSW 2485
 Ph. (07) 55367055

GILBERT+SUTHERLAND
 agricultural and environmental scientists

DRAWING TITLE

WATER RETICULATION
 PLAN
 SHEET 04

MORTONS
 urban solutions
 Urban & Regional Planning
 Civil Engineering
 Project Coordination


MUS Pty Ltd T/As:
 Mortons-Urban Solutions
 ABN 39 116 375 065
 mortons@urbansolutions.net.au
 www.urbansolutions.net.au
 Tel 07 5571 1099
 Fax 07 5571 1088

Postal Address
 PO Box 2484
 Southport QLD 4215

Gold Coast Office
 Suite 9, 19 Short St
 Southport QLD 4215

DESIGNED RB	DRAWN BL
APPROVED	DATE 06-01-11
DRAWING NUMBER 12301-05-703	AMEND. A

faurcad client123 - heads developments pty ltd01 - kings forestprecinct 05 (05)engineering drawingsCurrent12301-05-703.dwg, SHEET 04, 26/10/2011 12:27:05 PM, 1:2

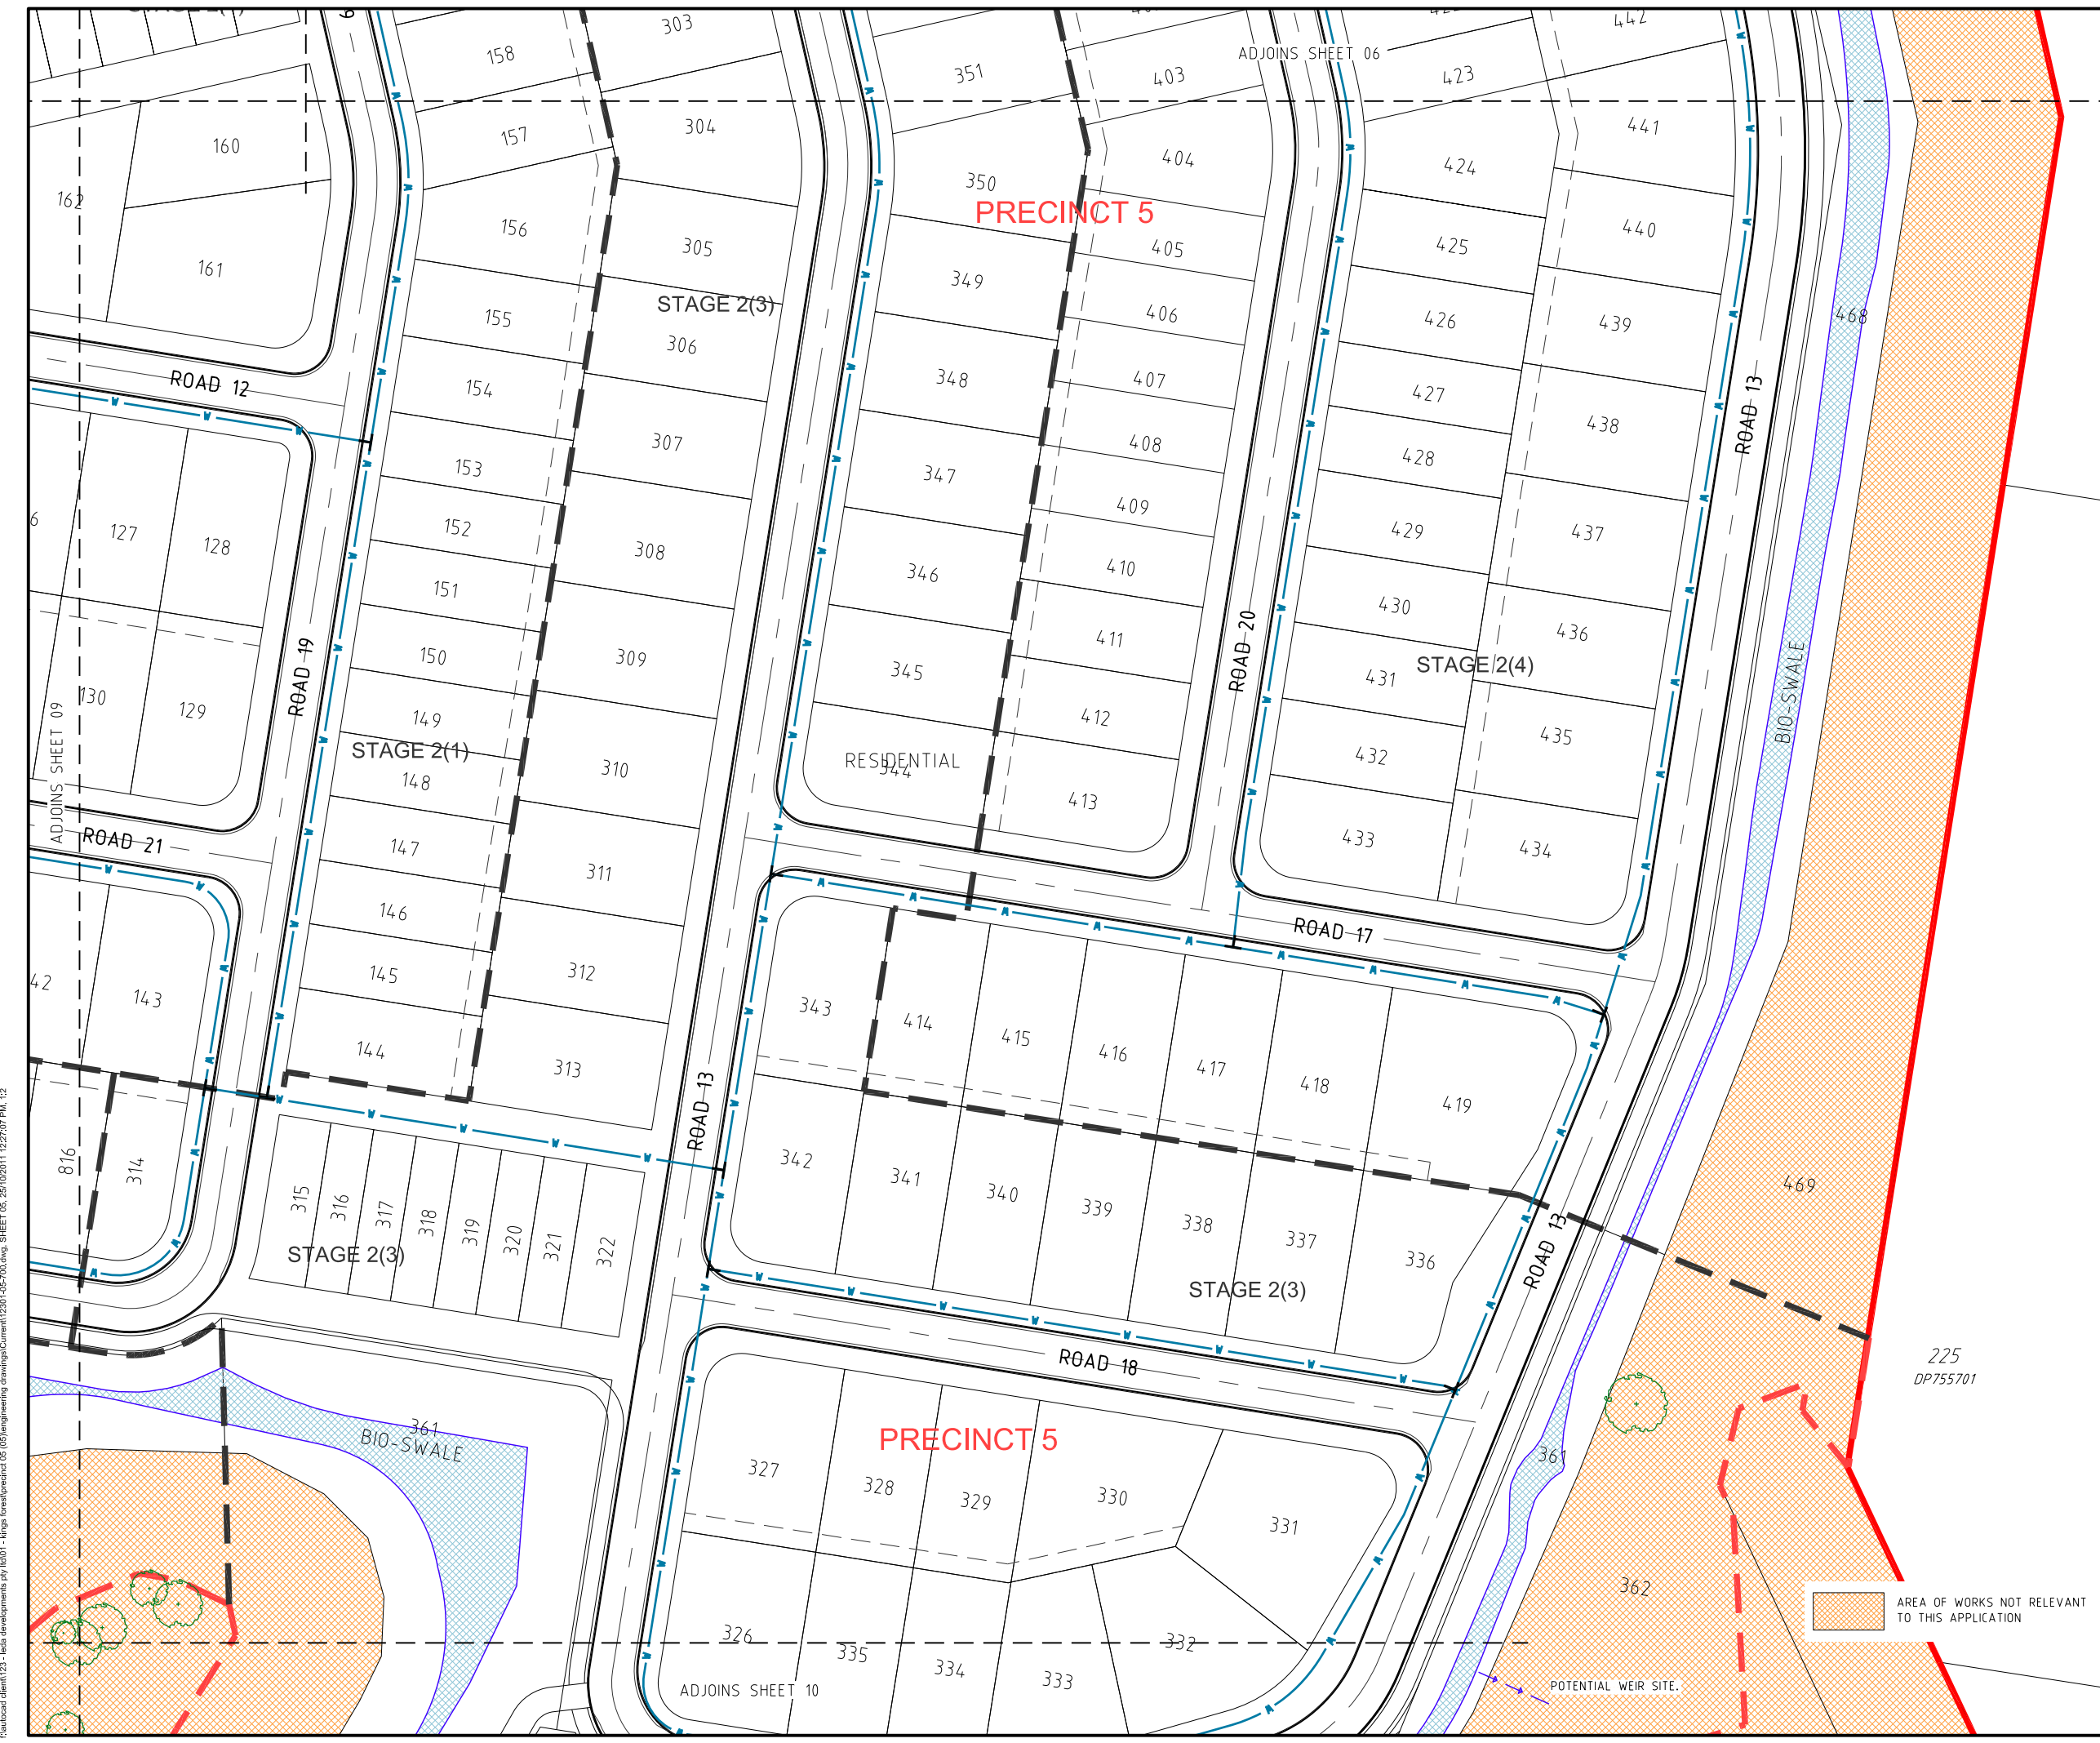

f:\a\client\123 - heads developments\p\10\01 - kings forest\precinct 05 (05)\engineering drawings\comment\12301-05-700.dwg, SHEET 05, 26/10/2011 12:27:07 PM, 1:2

PROJECT NAME
KINGS FOREST
 BULK EARTHWORKS-PRECINCTS 03, 04 & 05
 PRELIMINARY-PRECINCT 05

REAL PROPERTY DESCRIPTION
 Part of Lot 6 on DP875446, Part of Lot 1 on DP781633,
 Part of Lot 40 on DP7482 & Part of Lot 2 on DP819015
 PARISH OF CUDGEN.
 COUNTY OF ROUS.

CLIENT
PROJECT 28 PTY LTD

NORTH
 0 5 10 15 20 25m
 Scale 1:500 - A1 (1:1000 - A3)

ISSUES	DATE
TENDER	
STATE AUTHORITY	08-03-11
SURVEY	
ELECTRICAL	
CONSTRUCTION	

A 08-03-11 STATE AUTHORITY ISSUE
 PRE DATE AMENDMENT

COPYRIGHT IS VESTED IN MORTONS URBAN SOLUTIONS AND WRITTEN CONSENT IS REQUIRED PRIOR TO REPRODUCTION. COPYRIGHT MORTONS URBAN SOLUTIONS 2000. DO NOT SCALE FROM THIS DRAWING.

ALL DRAWINGS ARE TO BE READ IN CONJUNCTION WITH 001-NOTES AND 002-LEGEND

ASSOCIATED CONSULTANTS
LANDSURV Pty. Ltd.
 14 Enid St.,
 TWEED HEADS NSW 2485
 Ph. (07) 55367055

GILBERT+SUTHERLAND
 agricultural and environmental scientists

DRAWING TITLE

WATER RETICULATION PLAN
SHEET 05

MORTONS
 urban solutions
 Urban & Regional Planning
 Civil Engineering
 Project Coordination

MUS Pty Ltd T/As: Postal Address
 Mortons-Urban Solutions PO Box 2484
 ABN 39 116 375 065 Southport QLD 4215
 mortons@urbansolutions.net.au
 www.urbansolutions.net.au Gold Coast Office
 Tel 07 5571 1099 Suite 9, 19 Short St
 Fax 07 5571 1088 Southport QLD 4215

DESIGNED RB	DRAWN BL
APPROVED	DATE 06-01-11
DRAWING NUMBER	AMEND.
12301-05-704	A

