

PROJECT NAME  
**KINGS FOREST**

GOLF COURSE PRECINCT

REAL PROPERTY DESCRIPTION  
 Part of Lot 2 on DP819015, Lot 323, 76,  
 272, 96 and 326 on DP755701  
 PARISH OF CUDGEN .  
 COUNTY OF ROUS .

CLIENT  
**PROJECT 28  
 PTY LTD**



0 10 20 30 40 50m  
 Scale 1:1000 - A1 (1:2000 - A3)

ISSUES	DATE
TENDER	
STATE AUTHORITY	08-03-11
CONSTRUCTION	

REV	DATE	DESCRIPTION
B	25-10-11	EARTHWORKS REVISED
A	08-03-11	STATE AUTHORITY ISSUE
PRE	DATE	AMENDMENT

COPYRIGHT IS VESTED IN MORTONS URBAN SOLUTIONS AND  
 WRITTEN CONSENT IS REQUIRED PRIOR TO REPRODUCTION.  
 COPYRIGHT MORTONS URBAN SOLUTIONS 2000 .  
 DO NOT SCALE FROM THIS DRAWING.

ALL DRAWINGS ARE TO BE READ IN CONJUNCTION  
 WITH 001-NOTES AND LEGEND

ASSOCIATED CONSULTANTS  
**LANDSURV Pty. Ltd.**  
 14 Enid St.,  
 TWEED HEADS NSW 2485  
 Ph. (07) 55367055

**GILBERT+SUTHERLAND**  
 agricultural and environmental scientists

DRAWING TITLE

**BULK EARTHWORKS  
 CUT/FILL PLAN  
 SHEET 05**

**MORTONS**  
 urbansolutions  
 Urban & Regional Planning  
 Civil Engineering  
 Project Coordination

MUS Pty Ltd T/As  
 Mortons-Urban Solutions  
 ABN 39 116 375 065  
 mortons@urbansolutions.net.au  
 www.urbansolutions.net.au  
 Tel 07 5571 1099  
 Fax 07 5571 1088


Postal Address  
 PO Box 2484  
 Southport QLD 4215

Gold Coast Office  
 Suite 9, 19 Short St  
 Southport QLD 4215

DESIGNED RB	DRAWN DA
APPROVED	DATE 06-01-11

DRAWING NUMBER <b>12301-GC-034</b>	AMEND. <b>B</b>
---------------------------------------	--------------------

F:\Autocad Client\123 - Leida Developments Pty Ltd\01 - Kings Forest\Golf Course (GC)\Engineering Drawings\Current\12301-GC-030.dwg, PLANSHEET 06, 25/10/2011 2:40:57 PM, 1:2

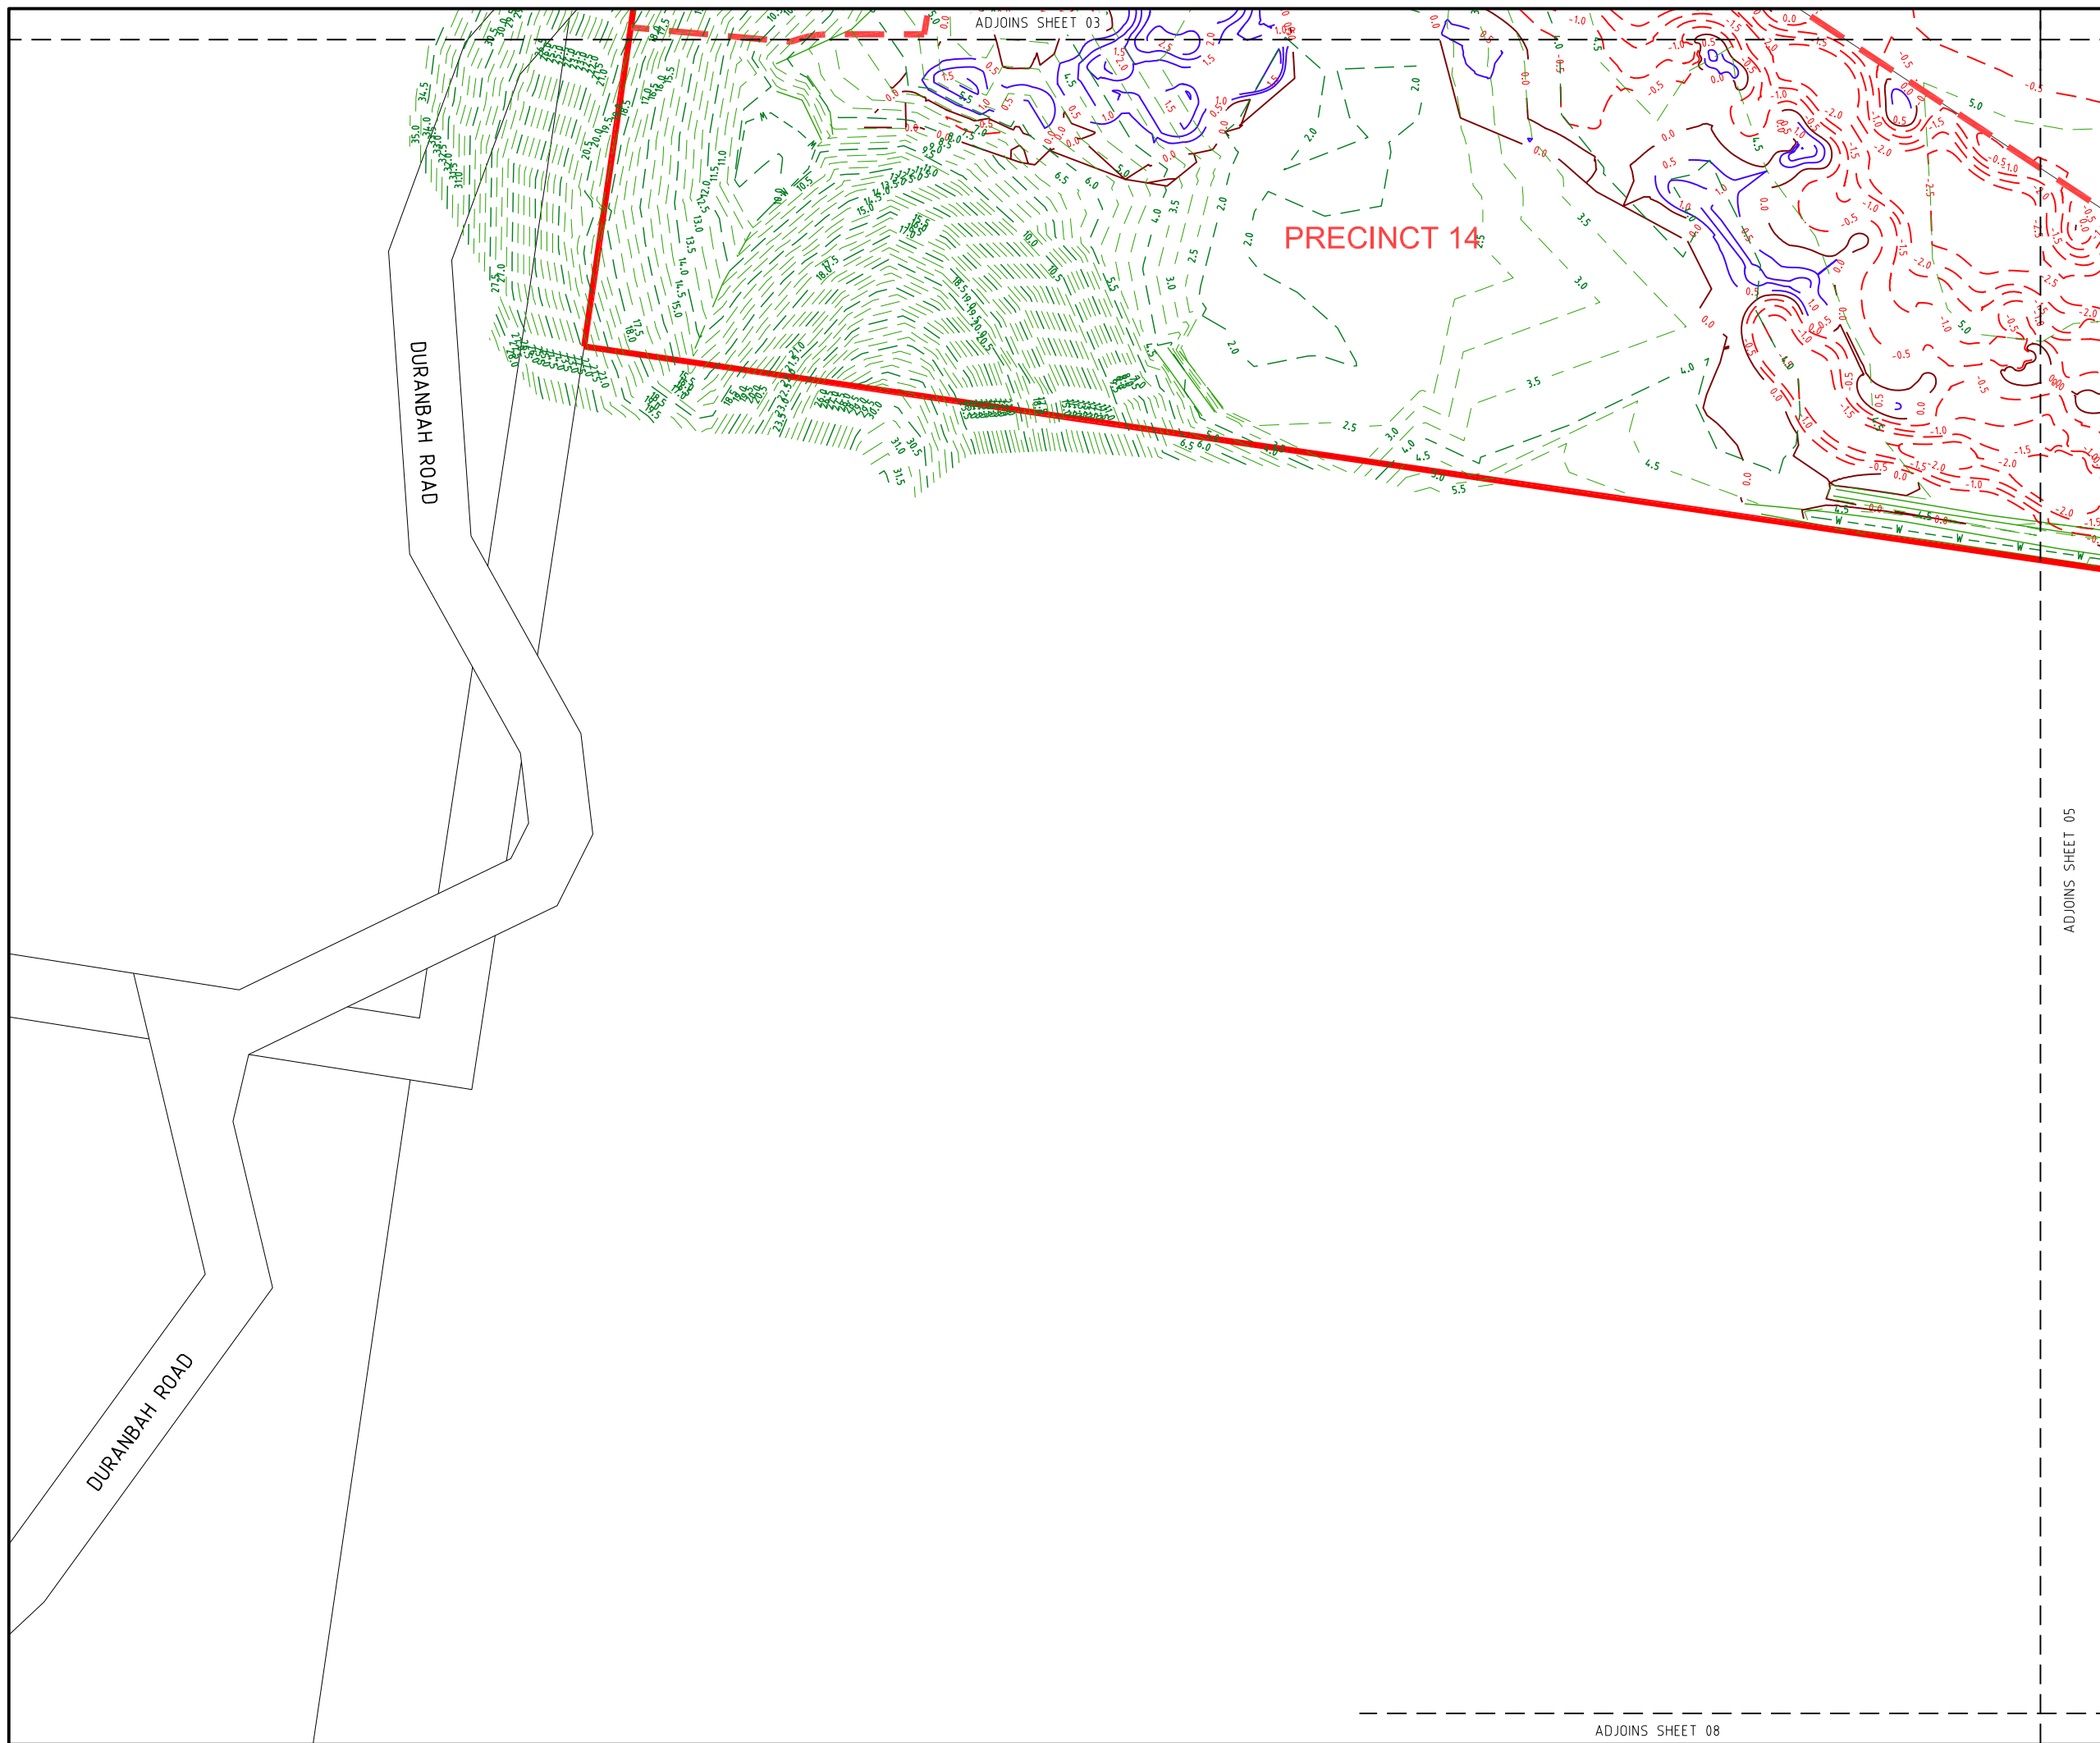

PROJECT NAME  
**KINGS FOREST**

GOLF COURSE PRECINCT

REAL PROPERTY DESCRIPTION  
Part of Lot 2 on DP819015, Lot 323, 76,  
272, 96 and 326 on DP755701  
PARISH OF CUDGEN .  
COUNTY OF ROUS .

CLIENT  
**PROJECT 28  
PTY LTD**



0 10 20 30 40 50m  
Scale 1:1000 - A1 (1:2000 - A3)

ISSUES	DATE
TENDER	
STATE AUTHORITY	08-03-11
CONSTRUCTION	

PRE DATE	AMENDMENT
B 25-10-11	EARTHWORKS REVISED
A 08-03-11	STATE AUTHORITY ISSUE

COPYRIGHT IS VESTED IN MORTONS URBAN SOLUTIONS AND WRITTEN CONSENT IS REQUIRED PRIOR TO REPRODUCTION. COPYRIGHT MORTONS URBAN SOLUTIONS 2000 . DO NOT SCALE FROM THIS DRAWING.

ALL DRAWINGS ARE TO BE READ IN CONJUNCTION WITH 001-NOTES AND LEGEND

ASSOCIATED CONSULTANTS  
**LANDSURV Pty. Ltd.**  
14 Enid St.,  
TWEED HEADS NSW 2485  
Ph. (07) 55367055




DRAWING TITLE  
  
**BULK EARTHWORKS  
CUT FILL PLAN  
SHEET 06**

MUS Pty Ltd T/As: Postal Address  
Mortons-Urban Solutions PO Box 2484  
ABN 39 116 375 065 Southport QLD 4215  
mortons@urbansolutions.net.au  
www.urbansolutions.net.au  
Tel 07 5571 1099 Gold Coast Office  
Suite 9, 19 Short St  
Fax 07 5571 1088 Southport QLD 4215

DESIGNED RB	DRAWN DA
APPROVED	DATE 06-01-11
DRAWING NUMBER <b>12301-GC-035</b>	AMEND. <b>B</b>

ADJOINS SHEET 08


ADJOINS SHEET 05

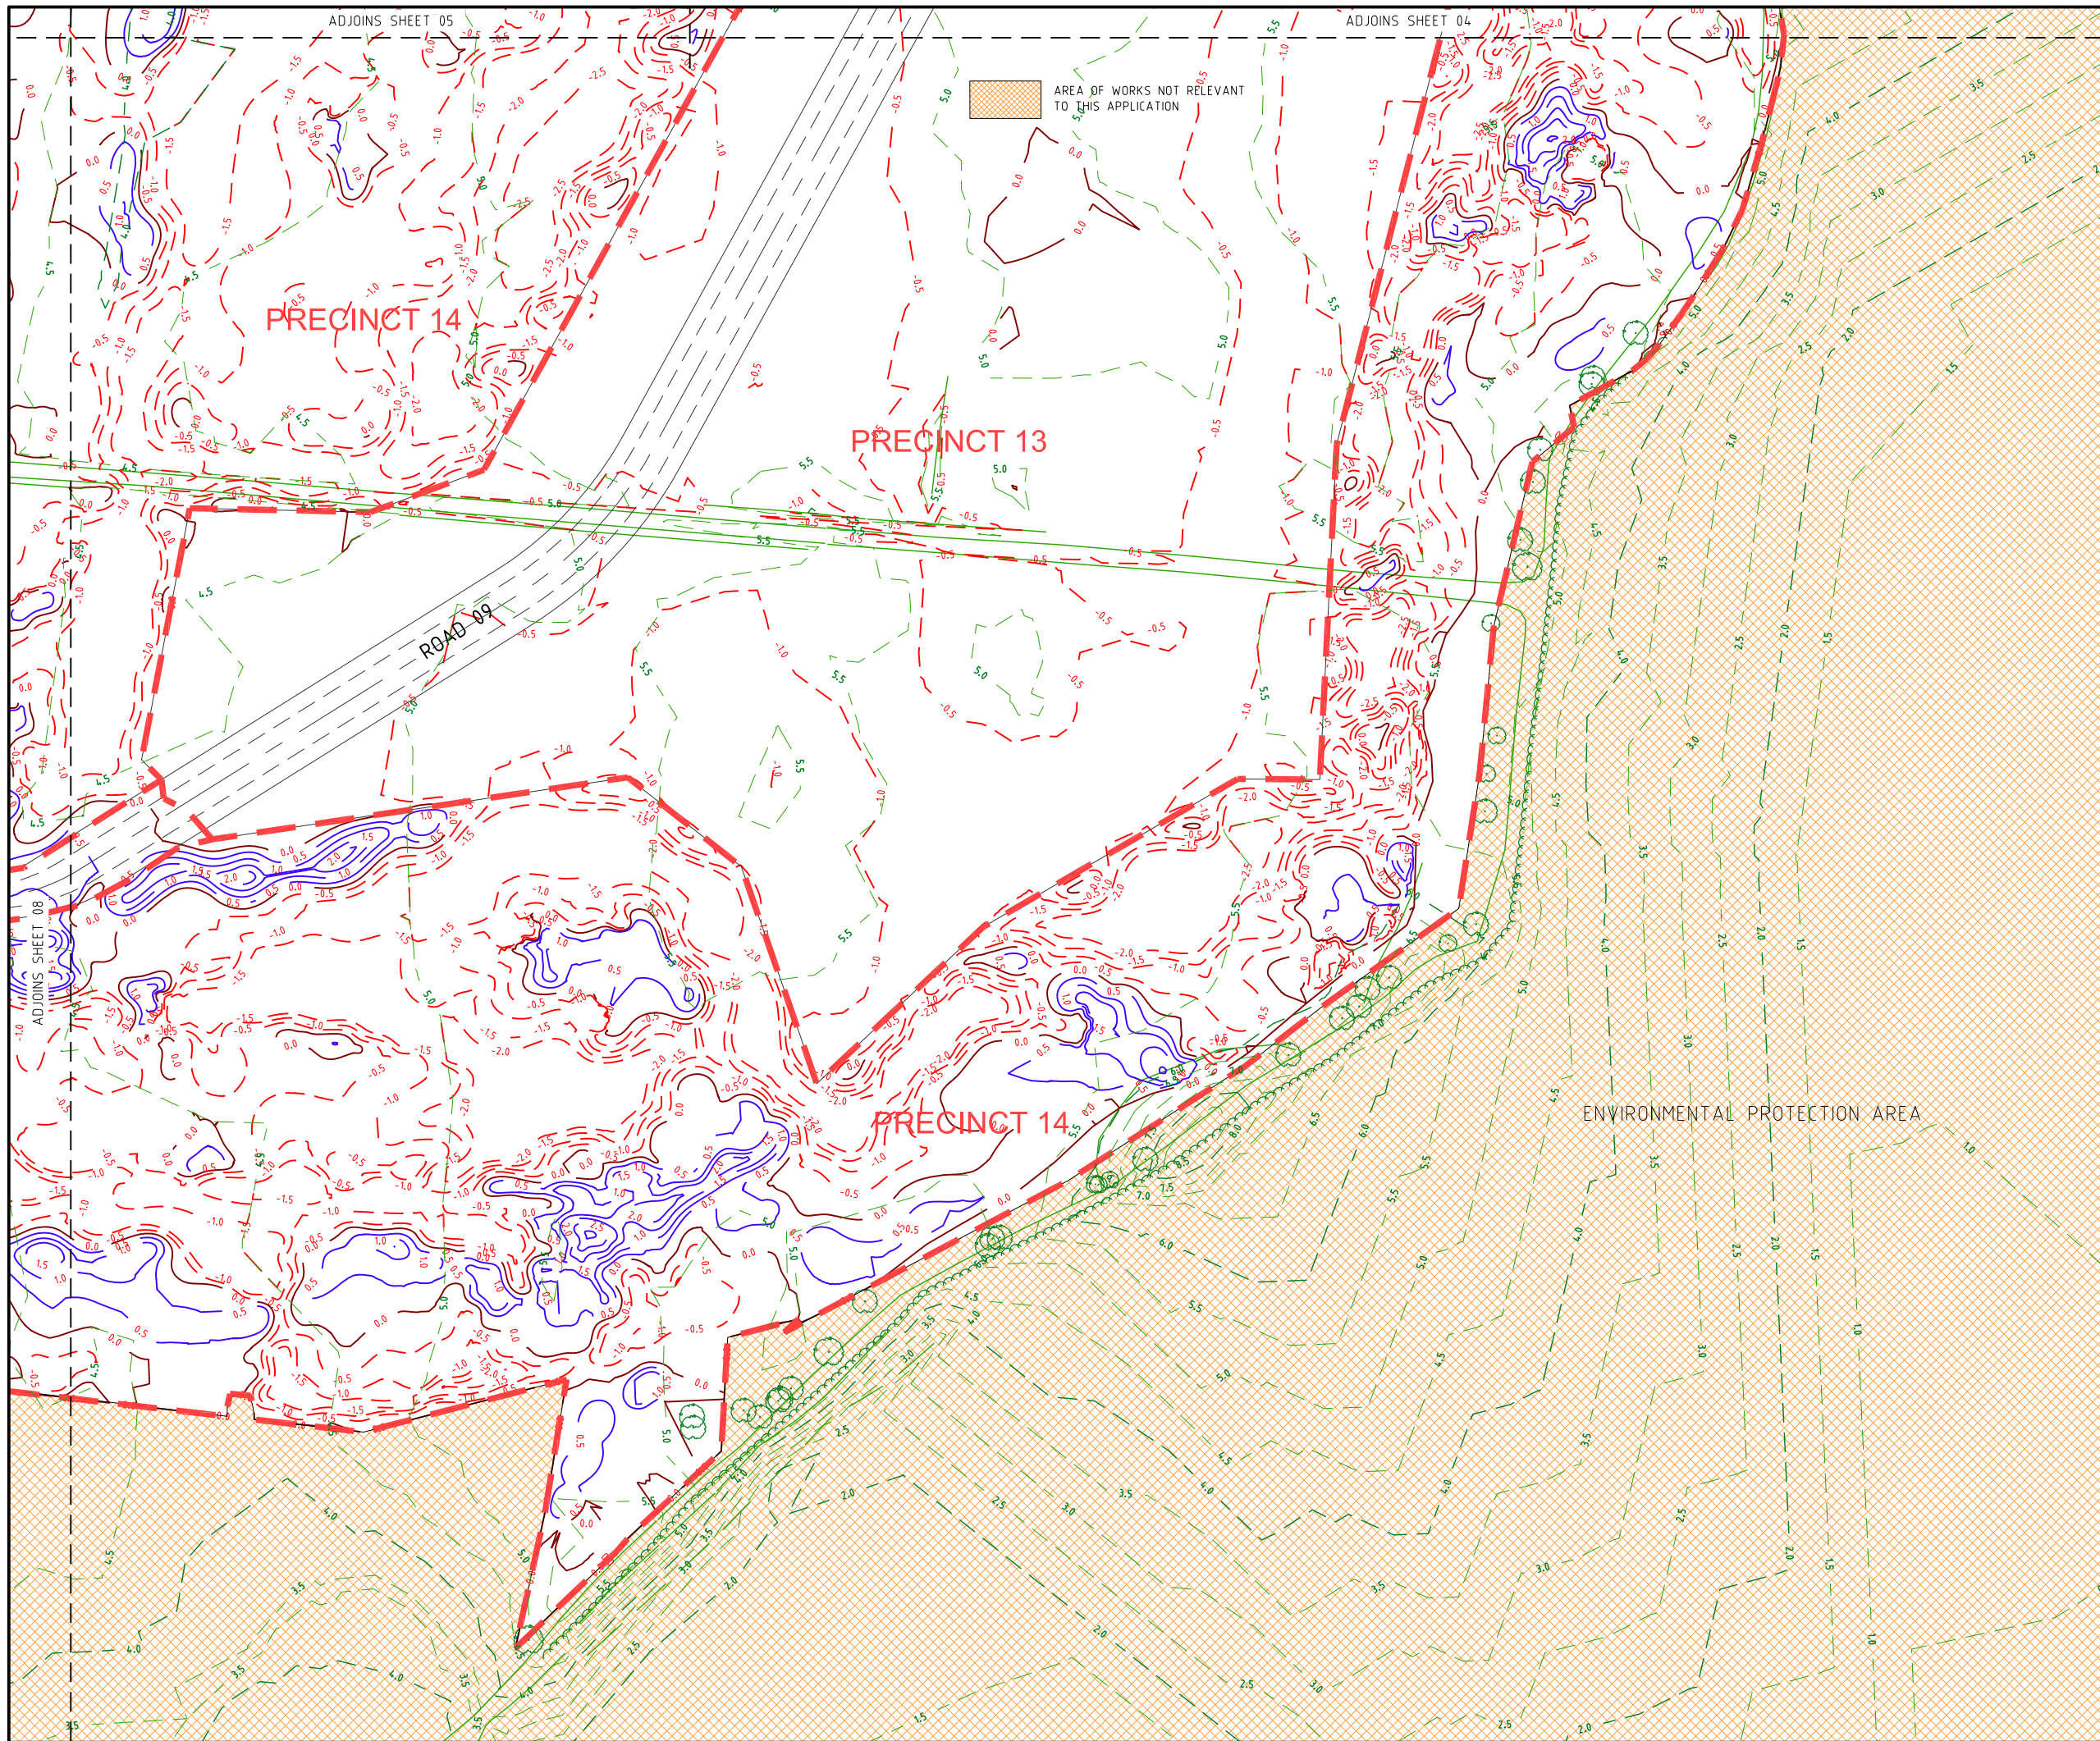

PROJECT NAME  
**KINGS FOREST**  
 GOLF COURSE PRECINCT

REAL PROPERTY DESCRIPTION  
 Part of Lot 2 on DP819015, Lot 323, 76,  
 272, 96 and 326 on DP755701  
 PARISH OF CUDDEN .  
 COUNTY OF ROUS .

CLIENT  
**PROJECT 28  
 PTY LTD**

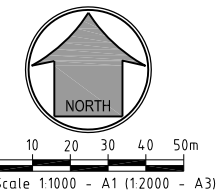

ISSUES	DATE
TENDER	
STATE AUTHORITY	08-03-11
CONSTRUCTION	

PRE DATE	AMENDMENT
B 25-10-11	EARTHWORKS REVISED
A 08-03-11	STATE AUTHORITY ISSUE

COPYRIGHT IS VESTED IN MORTONS URBAN SOLUTIONS AND WRITTEN CONSENT IS REQUIRED PRIOR TO REPRODUCTION. COPYRIGHT MORTONS URBAN SOLUTIONS 2000 . DO NOT SCALE FROM THIS DRAWING.

ALL DRAWINGS ARE TO BE READ IN CONJUNCTION WITH 001-NOTES AND LEGEND

ASSOCIATED CONSULTANTS  
**LANDSURV Pty. Ltd.**  
 14 Enid St.,  
 TWEED HEADS NSW 2485  
 Ph. (07) 55367055



DRAWING TITLE  
**BULK EARTHWORKS  
 CUT/FILL PLAN  
 SHEET 07**

MUS Pty Ltd T/As  
 Mortons-Urban Solutions  
 ABN 39 116 375 065  
 mortons@urbansolutions.net.au  
 www.urbansolutions.net.au  
 Tel 07 5571 1099  
 Fax 07 5571 1088

Postal Address  
 PO Box 2484  
 Southport QLD 4215

Gold Coast Office  
 Suite 9, 19 Short St  
 Southport QLD 4215


DESIGNED RB	DRAWN DA
APPROVED	DATE 06-01-11
DRAWING NUMBER <b>12301-GC-036</b>	AMEND. <b>B</b>

F:\Autocad Client\123 - Ledra Developments Pty Ltd\01 - Kings Forest\Golf Course (GC)\Engineering Drawings\Current\12301-GC-036.dwg, PLAN SHEET 07, 25/10/2011 2:41:00 PM, 1:2

ADJOINS SHEET 06

ADJOINS SHEET 05

AREA OF WORKS NOT RELEVANT TO THIS APPLICATION

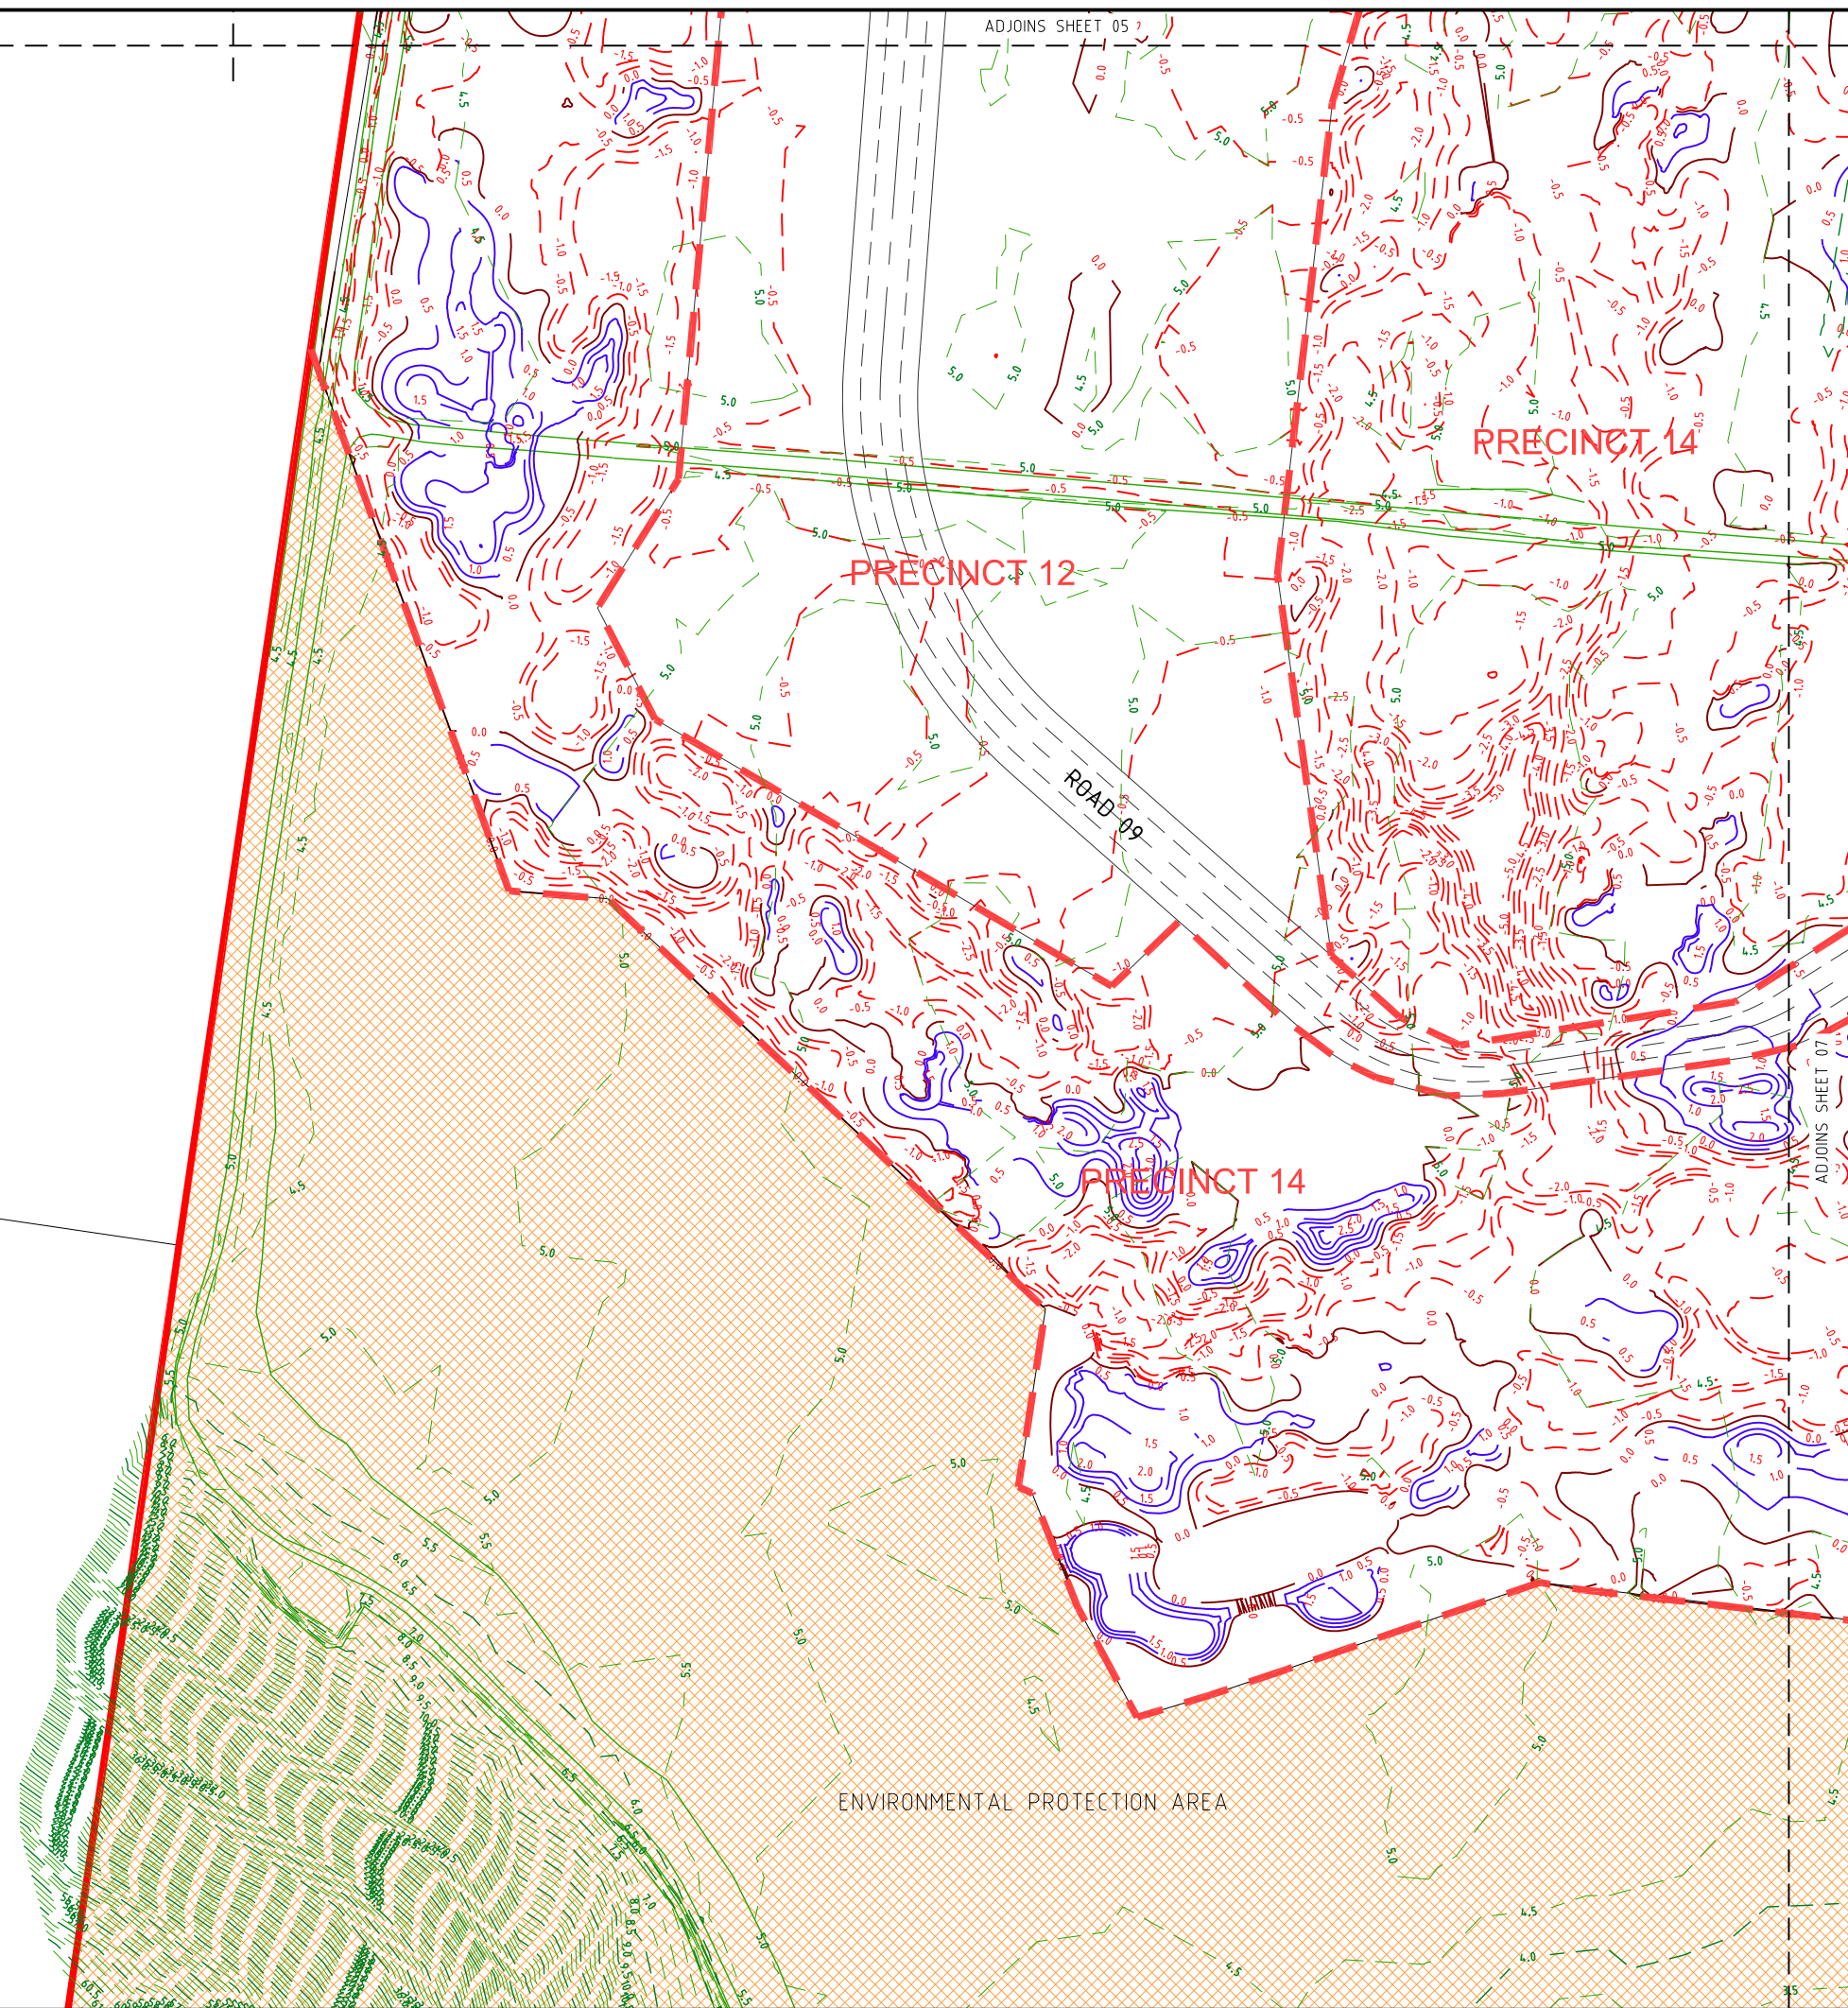

PROJECT NAME

# KINGS FOREST

## GOLF COURSE PRECINCT

REAL PROPERTY DESCRIPTION  
Part of Lot 2 on DP819015, Lot 323, 76,  
272, 96 and 326 on DP755701  
PARISH OF CUDDEN .  
COUNTY OF ROUS .

CLIENT

**PROJECT 28  
PTY LTD**



0 10 20 30 40 50m  
Scale 1:1000 - A1 (1:2000 - A3)

ISSUES	DATE
TENDER	
STATE AUTHORITY	08-03-11
CONSTRUCTION	

PRE	DATE	AMENDMENT
B	25-10-11	EARTHWORKS REVISED
A	08-03-11	COUNCIL ISSUE

COPYRIGHT IS VESTED IN MORTONS URBAN SOLUTIONS AND WRITTEN CONSENT IS REQUIRED PRIOR TO REPRODUCTION. COPYRIGHT MORTONS URBAN SOLUTIONS 2000 . DO NOT SCALE FROM THIS DRAWING.

ALL DRAWINGS ARE TO BE READ IN CONJUNCTION WITH 001-NOTES AND LEGEND

ASSOCIATED CONSULTANTS

**LANDSURV Pty. Ltd.**  
14 Enid St.,  
TWEED HEADS NSW 2485  
Ph. (07) 55367055



DRAWING TITLE

### BULK EARTHWORKS CUT FILL PLAN SHEET 08



MUS Pty Ltd T/As  
Mortons-Urban Solutions  
ABN 39 116 375 065  
mortons@urbansolutions.net.au  
www.urbansolutions.net.au  
Tel 07 5571 1099  
Fax 07 5571 1088

Postal Address  
PO Box 2484  
Southport QLD 4215

Gold Coast Office  
Suite 9, 19 Short St  
Southport QLD 4215

DESIGNED RB	DRAWN DA
APPROVED	DATE 06-01-11

DRAWING NUMBER	AMEND.
12301-GC-037	B