



casboard client123 - kds developments pty ltd01 - kings forestprecinct 08 (05)engineering drawingsCurrent12301-05-010.dwg, CONCEPT PLAN, 26/10/2011 11:48:50 AM, 1:2

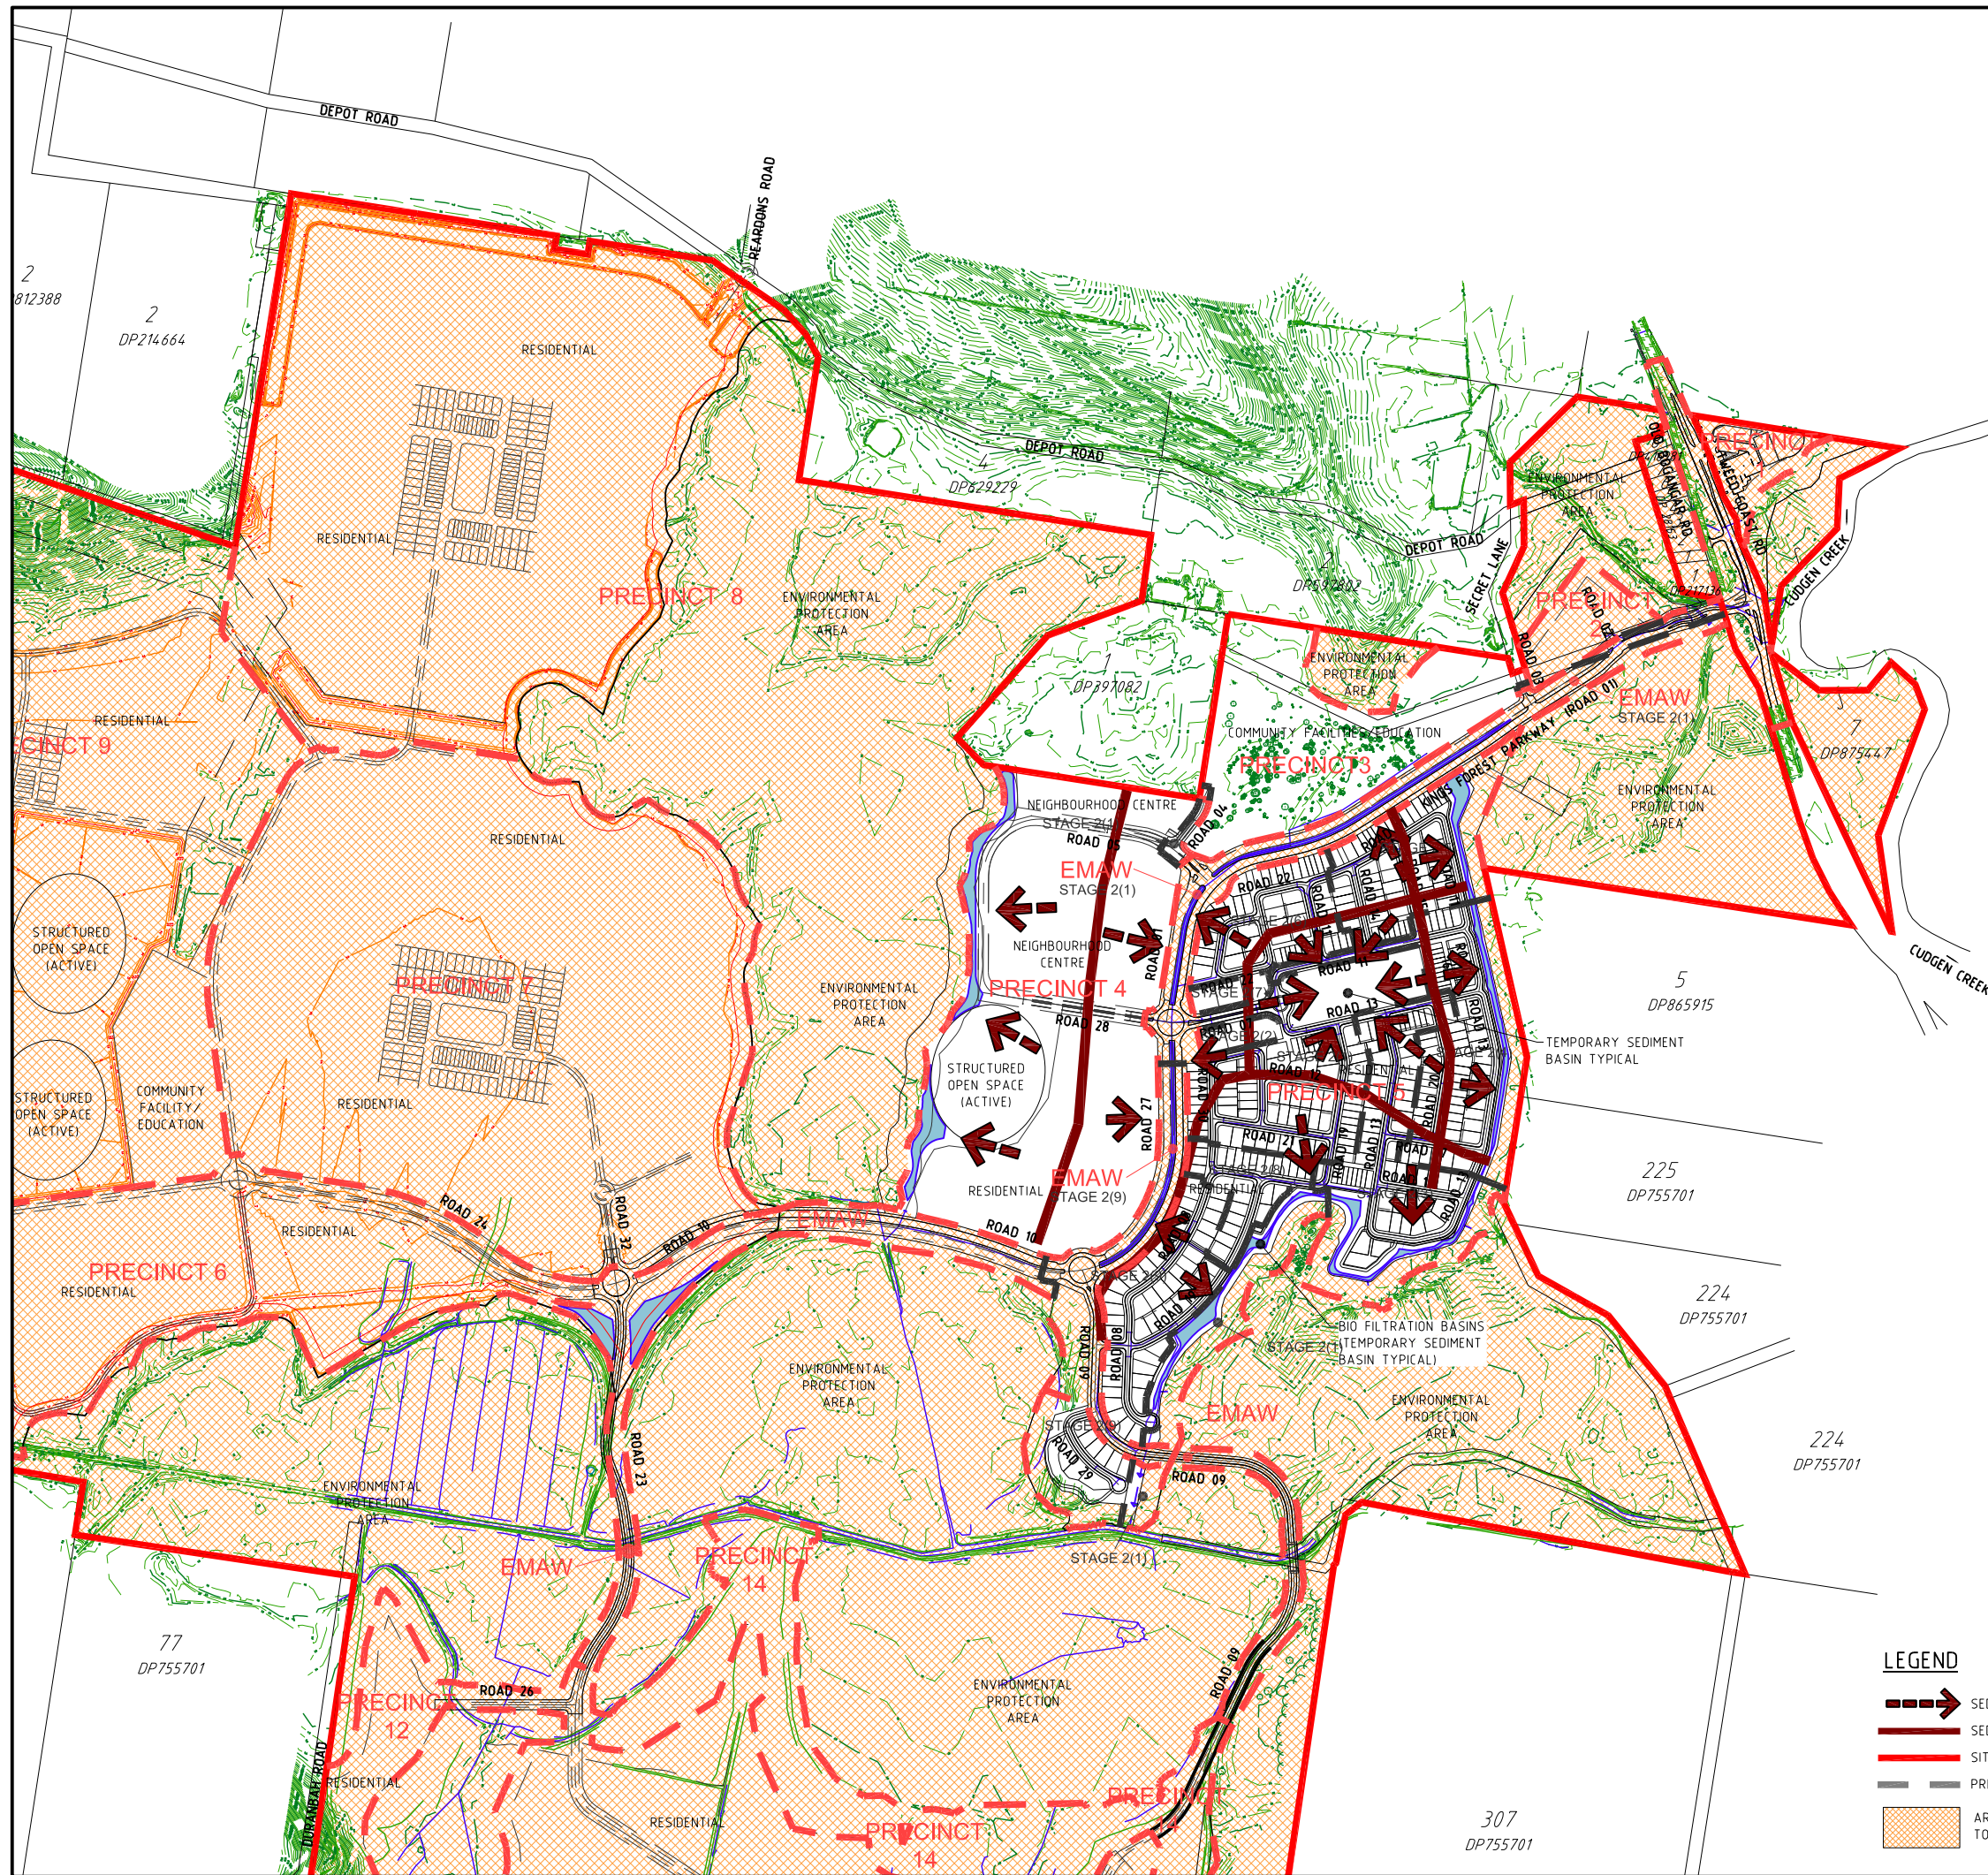

PROJECT NAME
KINGS FOREST
BULK EARTHWORKS PRECINCTS
01 & 02, TWEED COAST RD.
INTERSECTION & ESTATE MAJOR
ACCESS WORKS
REAL PROPERTY DESCRIPTION
Lot 7 on DP875447, Part of Lot 6 on DP875446,
Part of Lot 1 on DP781633, Part of Lot 40 on DP7482
& Part of Lot 2 on DP819015
PARISH OF CUDGEN
COUNTY OF ROUS

CLIENT
**PROJECT 28
PTY LTD**

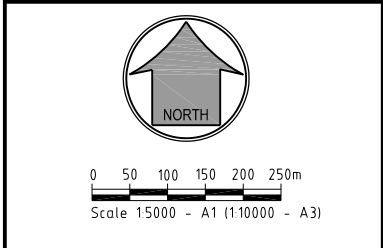

ISSUES	DATE	
TENDER		
STATE AUTHORITY	08-03-11	
CONSTRUCTION		

A	08-03-11	STATE AUTHORITY ISSUE
PRE	DATE	AMENDMENT

COPYRIGHT IS VESTED IN MORTONS URBAN SOLUTIONS AND
WRITTEN CONSENT IS REQUIRED PRIOR TO REPRODUCTION.
COPYRIGHT MORTONS URBAN SOLUTIONS 2000 .
DO NOT SCALE FROM THIS DRAWING.

ALL DRAWINGS ARE TO BE READ IN CONJUNCTION
WITH 001-NOTES AND 002-LEGEND

ASSOCIATED CONSULTANTS
LANDSURV Pty. Ltd.
14 Enid St.,
TWEED HEADS NSW 2485
Ph. (07) 55367055

GILBERT+SUTHERLAND
agricultural and environmental scientists

DRAWING TITLE

**SEDIMENT & EROSION
CONCEPT PLAN**

MORTONS
urbansolutions
Urban & Regional Planning
Civil Engineering
Project Coordination

MUS Pty Ltd T/As:
Mortons-Urban Solutions
ABN 39 116 375 065
mortons@urbansolutions.net.au
www.urbansolutions.net.au
Tel 07 5571 1099
Fax 07 5571 1088

Postal Address
PO Box 2484
Southport QLD 4215

Gold Coast Office
Suite 9, 19 Short St
Southport QLD 4215

DESIGNED RB	DRAWN BL
APPROVED	DATE 06-01-11
DRAWING NUMBER 12301-05-010	
AMEND. A	

