


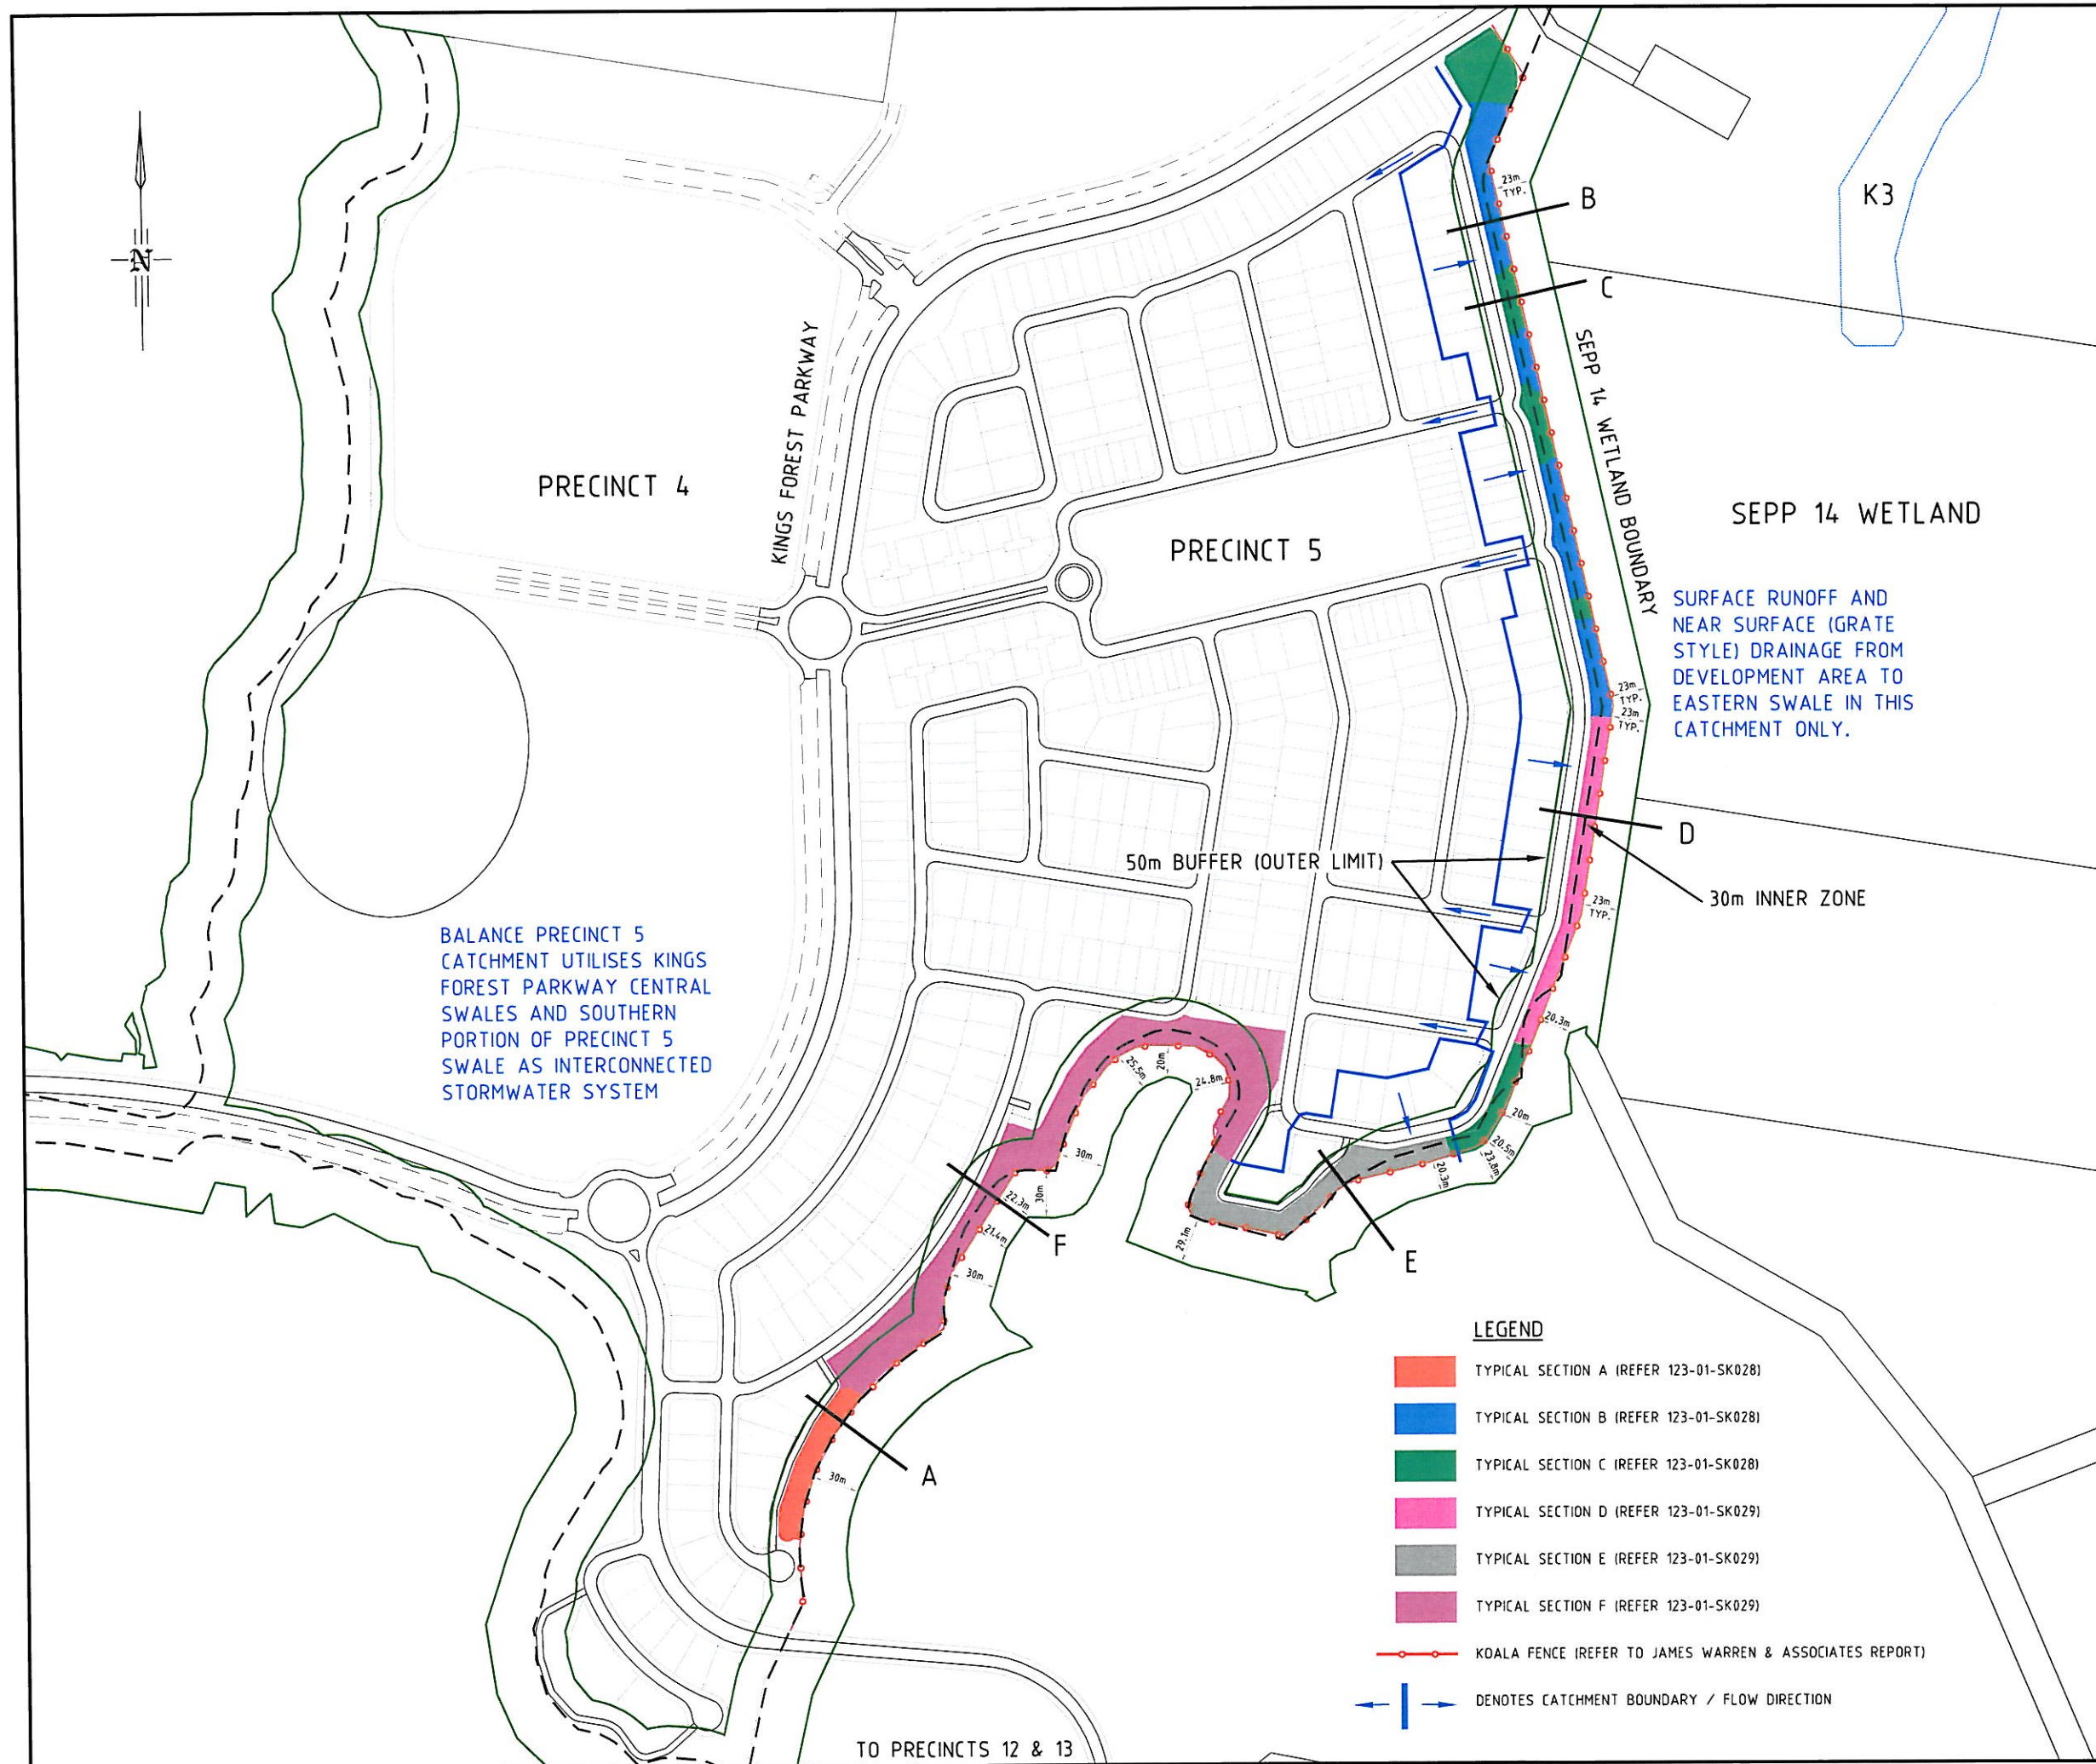

PROJECT NAME
**KINGS
FOREST**

CONCEPT PLANNING

CLIENT
PROJECT 28
PTY LTD

ISSUES	DATE	
TENDER		
COUNCIL		
CONSTRUCTION		

A	17.08.11	ISSUE FOR INFORMATION
---	----------	-----------------------

PRE	DATE	AMENDMENT
-----	------	-----------

COPYRIGHT IS VESTED IN MORTONS URBAN SOLUTIONS AND
WRITTEN CONSENT IS REQUIRED PRIOR TO REPRODUCTION.
COPYRIGHT MORTONS URBAN SOLUTIONS 2000 .
DO NOT SCALE FROM THIS DRAWING.

ALL DRAWINGS ARE TO BE READ IN CONJUNCTION
WITH 001-NOTES AND 002-LEGEND

ASSOCIATED CONSULTANTS

D R A W I N G T I T L E

KINGS FOREST
PRECINCT 5
SWALE SECTION PLAN

0 20 40 60 80 100m
Scale 1:2000 - A1 (1:4000 - A3)



MORTONS
urban**solutions**
Urban & Regional Planning
Civil Engineering
Project Coordination

MUS Pty Ltd T/As:
Morlons-Urban Solutions
ABN: 39 116 375 065
morlons@urbansolutions.net.au
www.urbansolutions.net.au
Tel 07 5571 1099
Fax 07 5571 1088


Postal Address
PO Box 2484
Southport QLD 4215

Gold Coast Office
Suite 9, 19 Short St
Southport QLD 4215

DESIGNED RB	DRAWN RB
-------------	----------

DRAWING NUMBER
12301-SK-027

AMEN
A

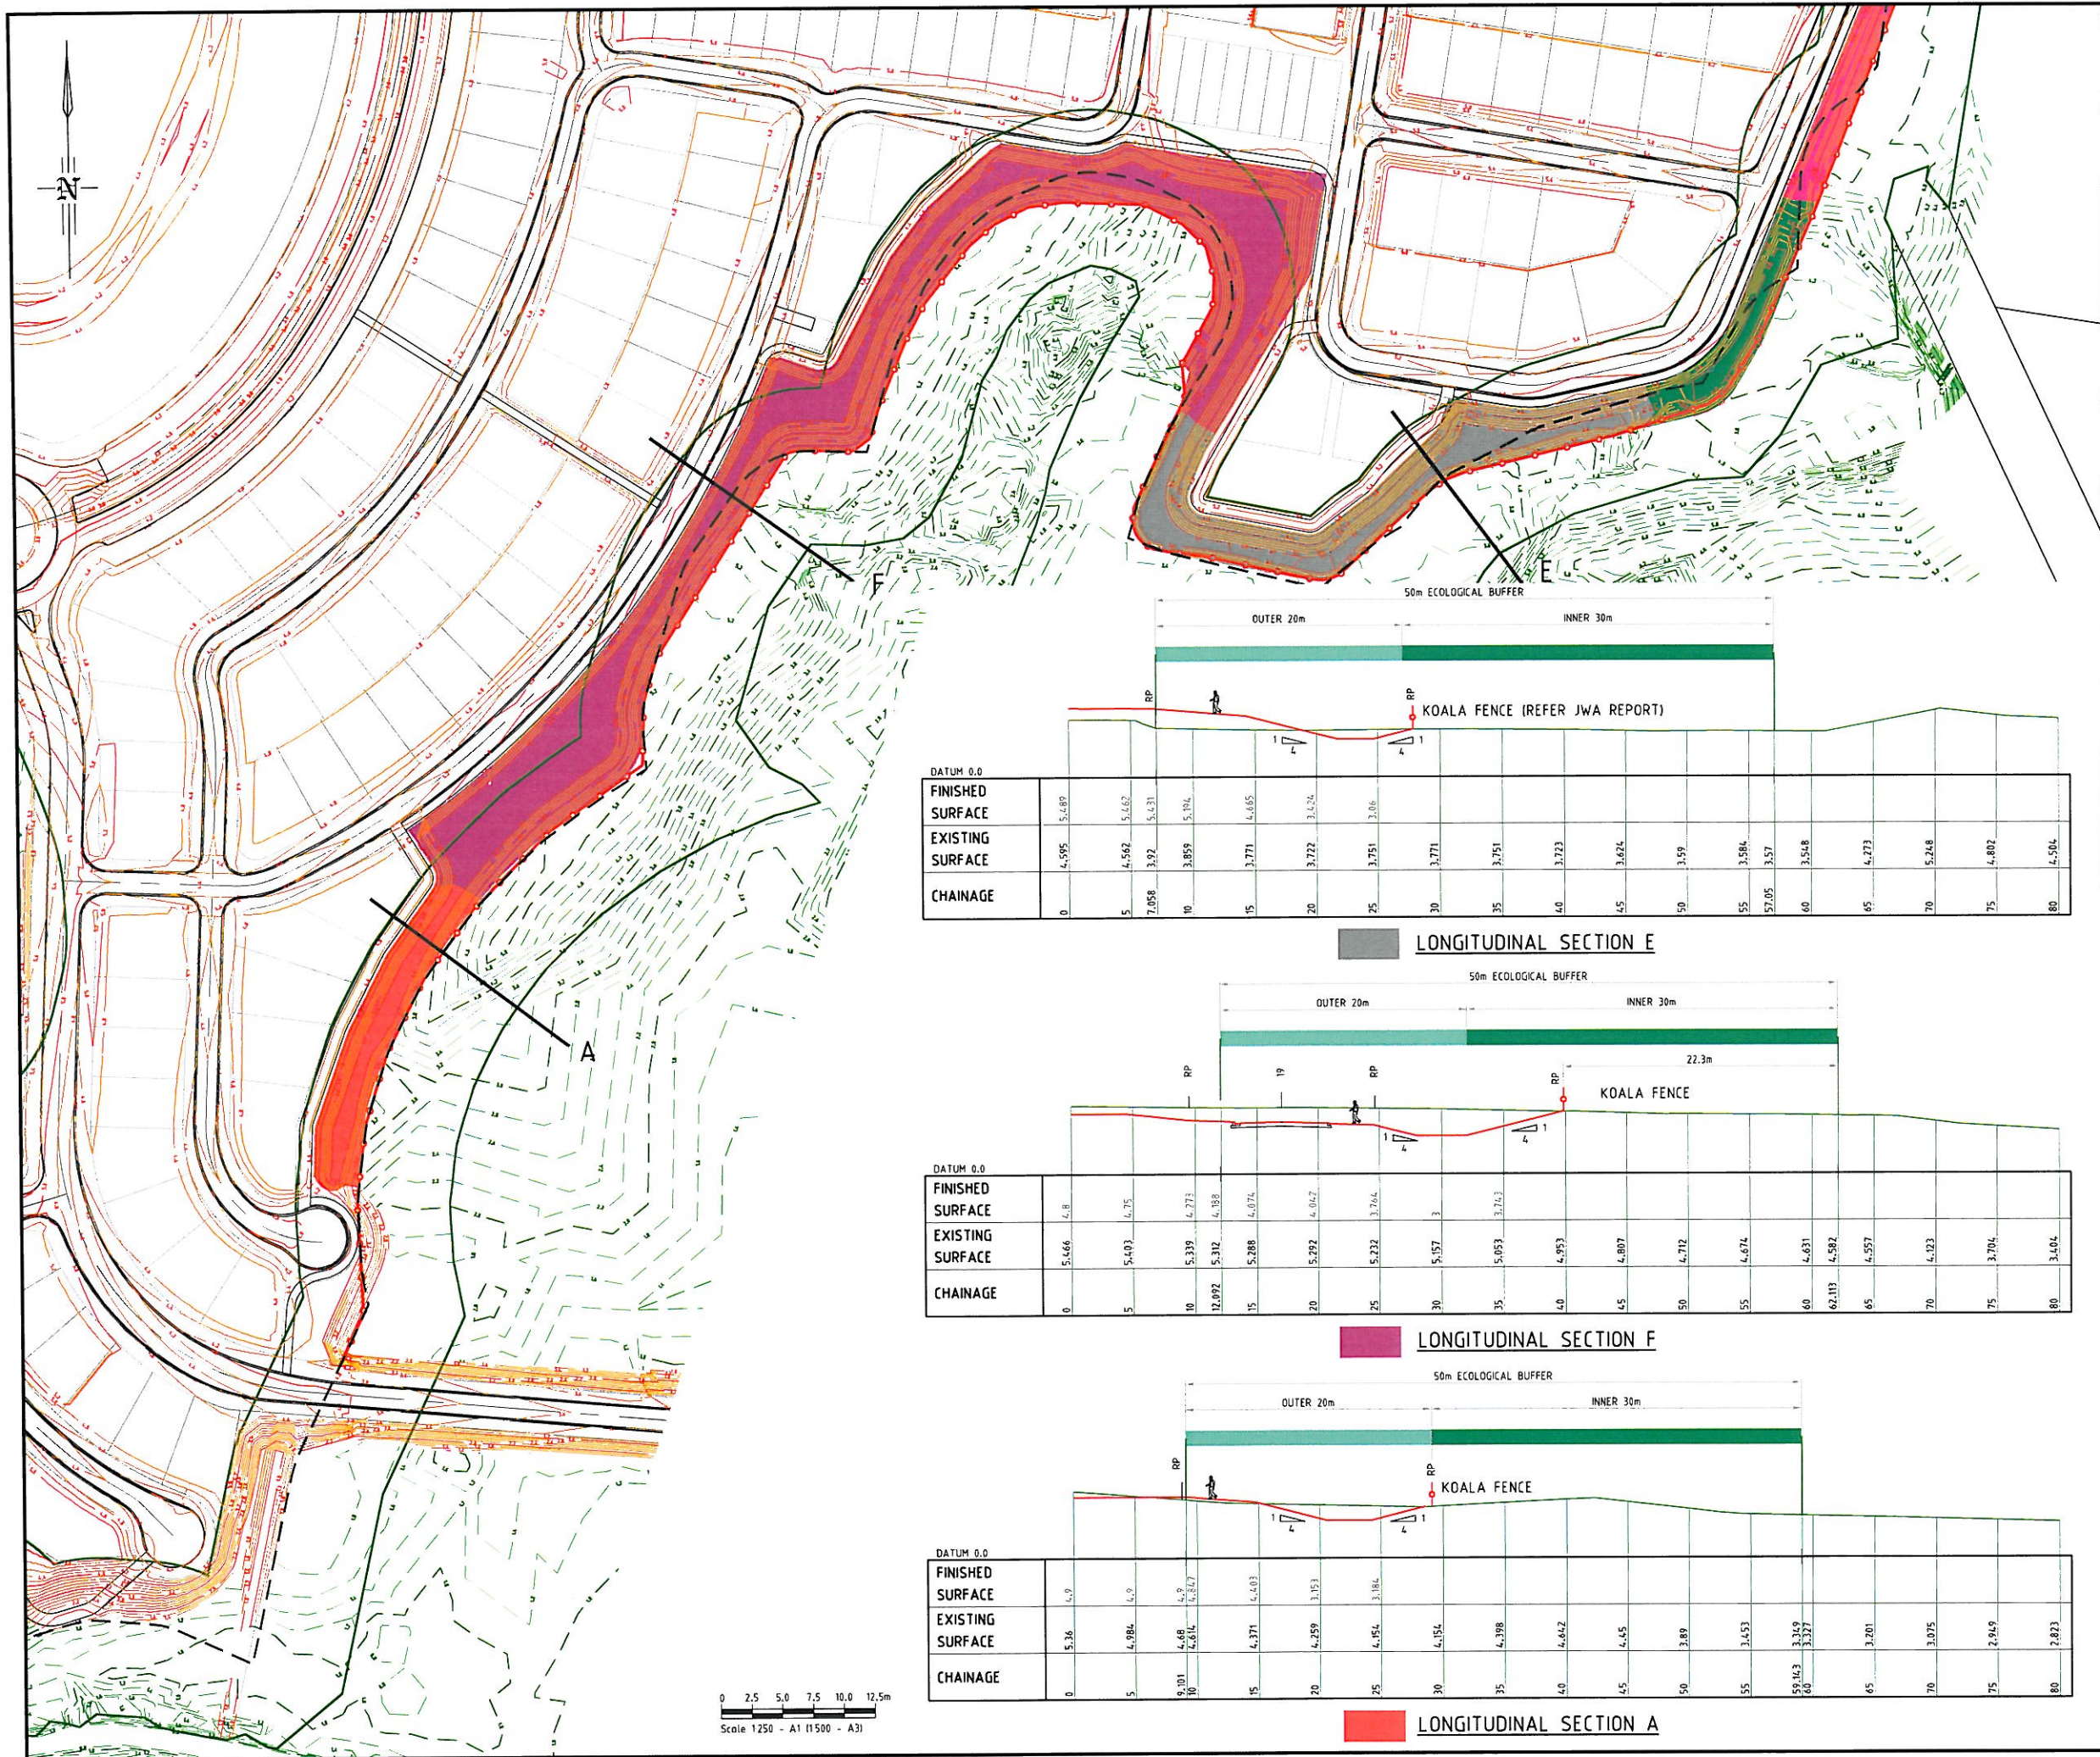

PROJECT NAME
KINGS FOREST

CONCEPT PLANNING

CLIENT
PROJECT 28 PTY LTD

ISSUES	DATE
TENDER	
COUNCIL	
CONSTRUCTION	

17.08.11	ISSUE FOR INFORMATION
----------	-----------------------

PRE DATE	AMENDMENT

COPYRIGHT IS VESTED IN MORTONS URBAN SOLUTIONS AND WRITTEN CONSENT IS REQUIRED PRIOR TO REPRODUCTION. COPYRIGHT MORTONS URBAN SOLUTIONS 2000 . DO NOT SCALE FROM THIS DRAWING.

ALL DRAWINGS ARE TO BE READ IN CONJUNCTION WITH 001-NOTES AND 002-LEGEND

ASSOCIATED CONSULTANTS

DRAWING TITLE
**KINGS FOREST
PRECINCT 5
SWALE SECTIONS
SHEET 20F 2**

Scale 1:1000 - A1 (1:2000 - A3)

MORTONS
urban solutions
Urban & Regional Planning
Civil Engineering
Project Coordination

MUS Pty Ltd T/As
Mortons-Urban Solutions
ABN 39 116 375 065
mortons@urbansolutions.net.au
www.urbansolutions.net.au
Tel 07 5571 1099
Fax 07 5571 1088

Postal Address
PO Box 2484
Southport QLD 4215

Gold Coast Office
Suite 9, 19 Short St
Southport QLD 4215

DESIGNED RB	DRAWN RB
APPROVED	DATE 17.08.11
DRAWING NUMBER 12301-SK-029	
AMEND. A	