


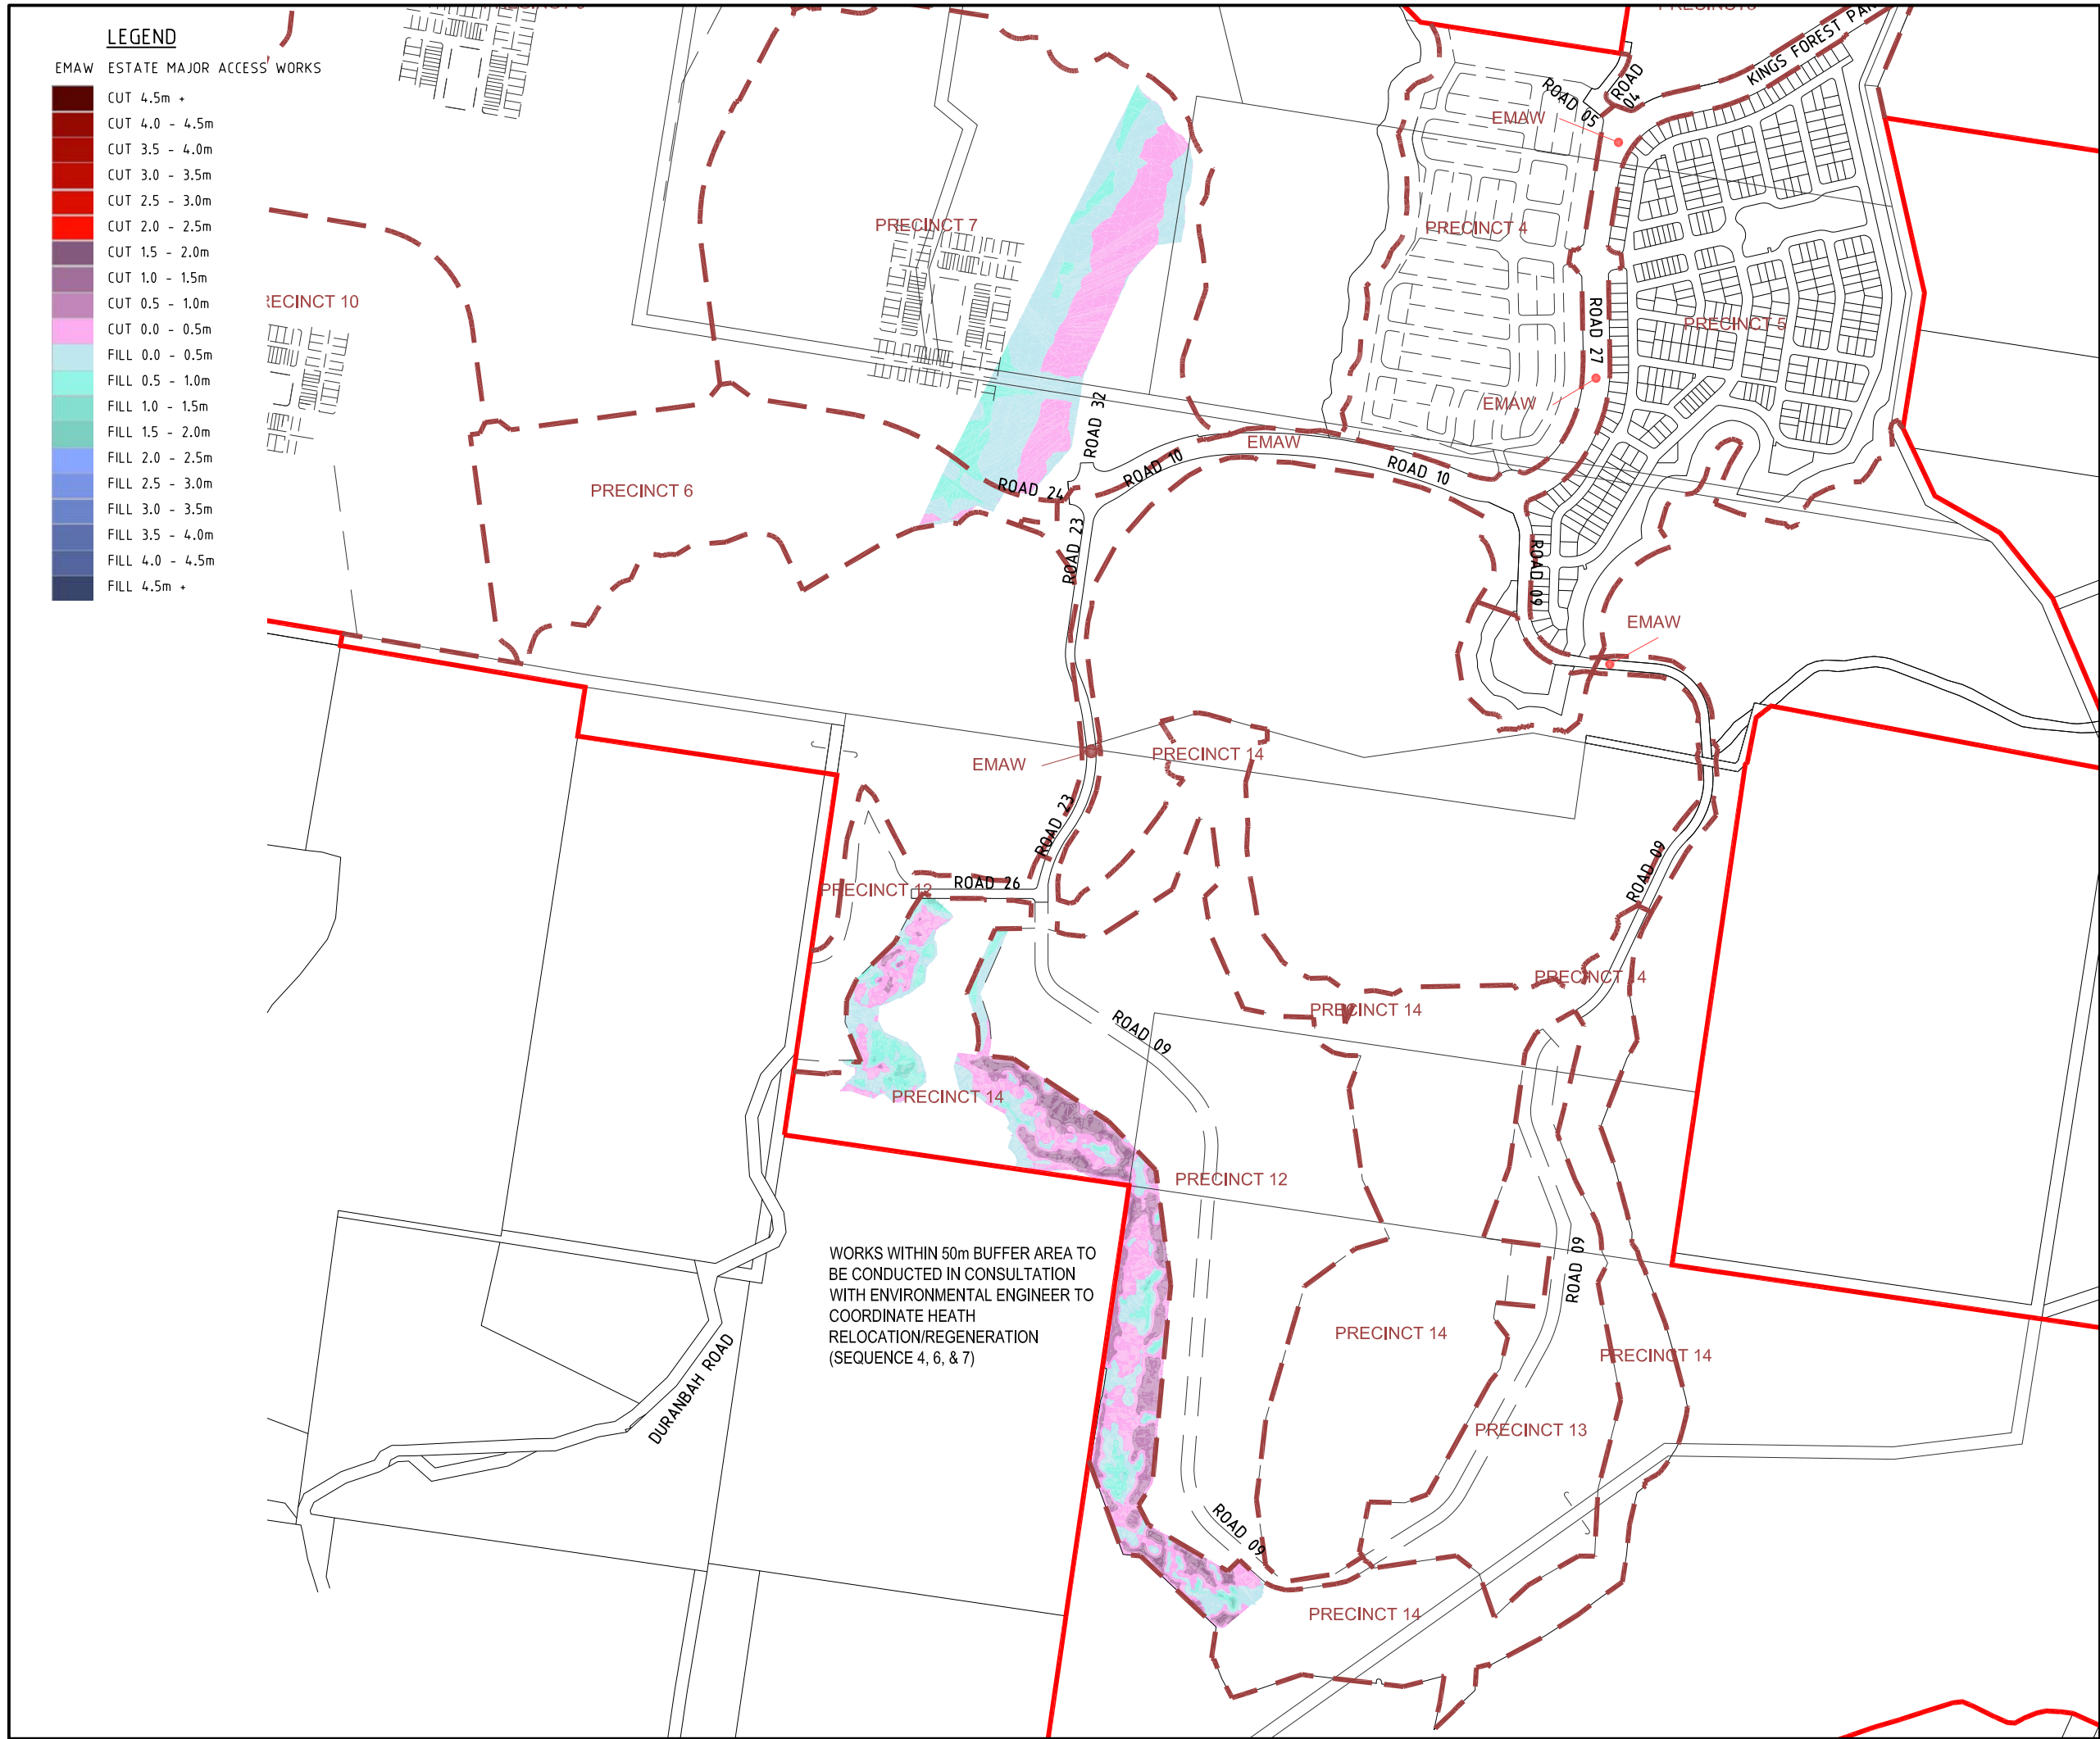

PROJECT NAME

KINGS FOREST

BULK EARTHWORKS PRECINCTS ,
& ESTATE MAJOR ACCESS WORKS

REAL PROPERTY DESCRIPTION
Lot 7 on DP875447, Part of Lot 6 on DP875446,
Lot 1 on DP781633, Lot 40 on DP7482,
Lot 2 on DP819015, Lot 1 on DP129737,
Lot 37A, 38A & 39B ON DP13727,
Lot 1 on DP706497, Lot 76, 323, 272,
96 & 326 on DP755701
PARISH OF CUDGEN, COUNTY OF ROUS.

CLIENT

PROJECT 28
PTY LTD



0 50 100 150 200 250m
Scale 1:5000 - A1 (1:10000 - A3)

ISSUES	DATE	
TENDER		
STATE AUTHORITY		
CONSTRUCTION		

A	24.08.12	ISSUE FOR INFORMATION
PRE	DATE	AMENDMENT

COPYRIGHT IS VESTED IN MORTONS URBAN SOLUTIONS AND
WRITTEN CONSENT IS REQUIRED PRIOR TO REPRODUCTION.
COPYRIGHT MORTONS URBAN SOLUTIONS 2000 .
DO NOT SCALE FROM THIS DRAWING.

ALL DRAWINGS ARE TO BE READ IN CONJUNCTION
WITH 001-NOTES AND 002-LEGEND

ASSOCIATED CONSULTANTS

LANDSURV Pty. Ltd.
14 Enid St.,
TWEED HEADS NSW 2485
Ph. (07) 55367055

GILBERT+SUTHERLAND
agricultural and environmental scientists

DRAWING TITLE

BULK EARTHWORKS
SEQUENCING DIAGRAM
SEQUENCE 4
DETAIL SHEET

MORTONS
urbansolutions
Urban & Regional Planning
Civil Engineering
Project Coordination

MUS Pty Ltd T/As:
Mortons-Urban Solutions
ABN 39 116 375 065
mortons@urbansolutions.net.au
www.urbansolutions.net.au
Tel 07 5571 1099
Fax 07 5571 1088

Postal Address
PO Box 2484
Southport QLD 4215

Gold Coast Office
Suite 9, 19 Short St
Southport QLD 4215

DESIGNED RB	DRAWN BL
APPROVED	DATE 24.08.12

DRAWING NUMBER	AMEND.
12301-ALL-045	A