


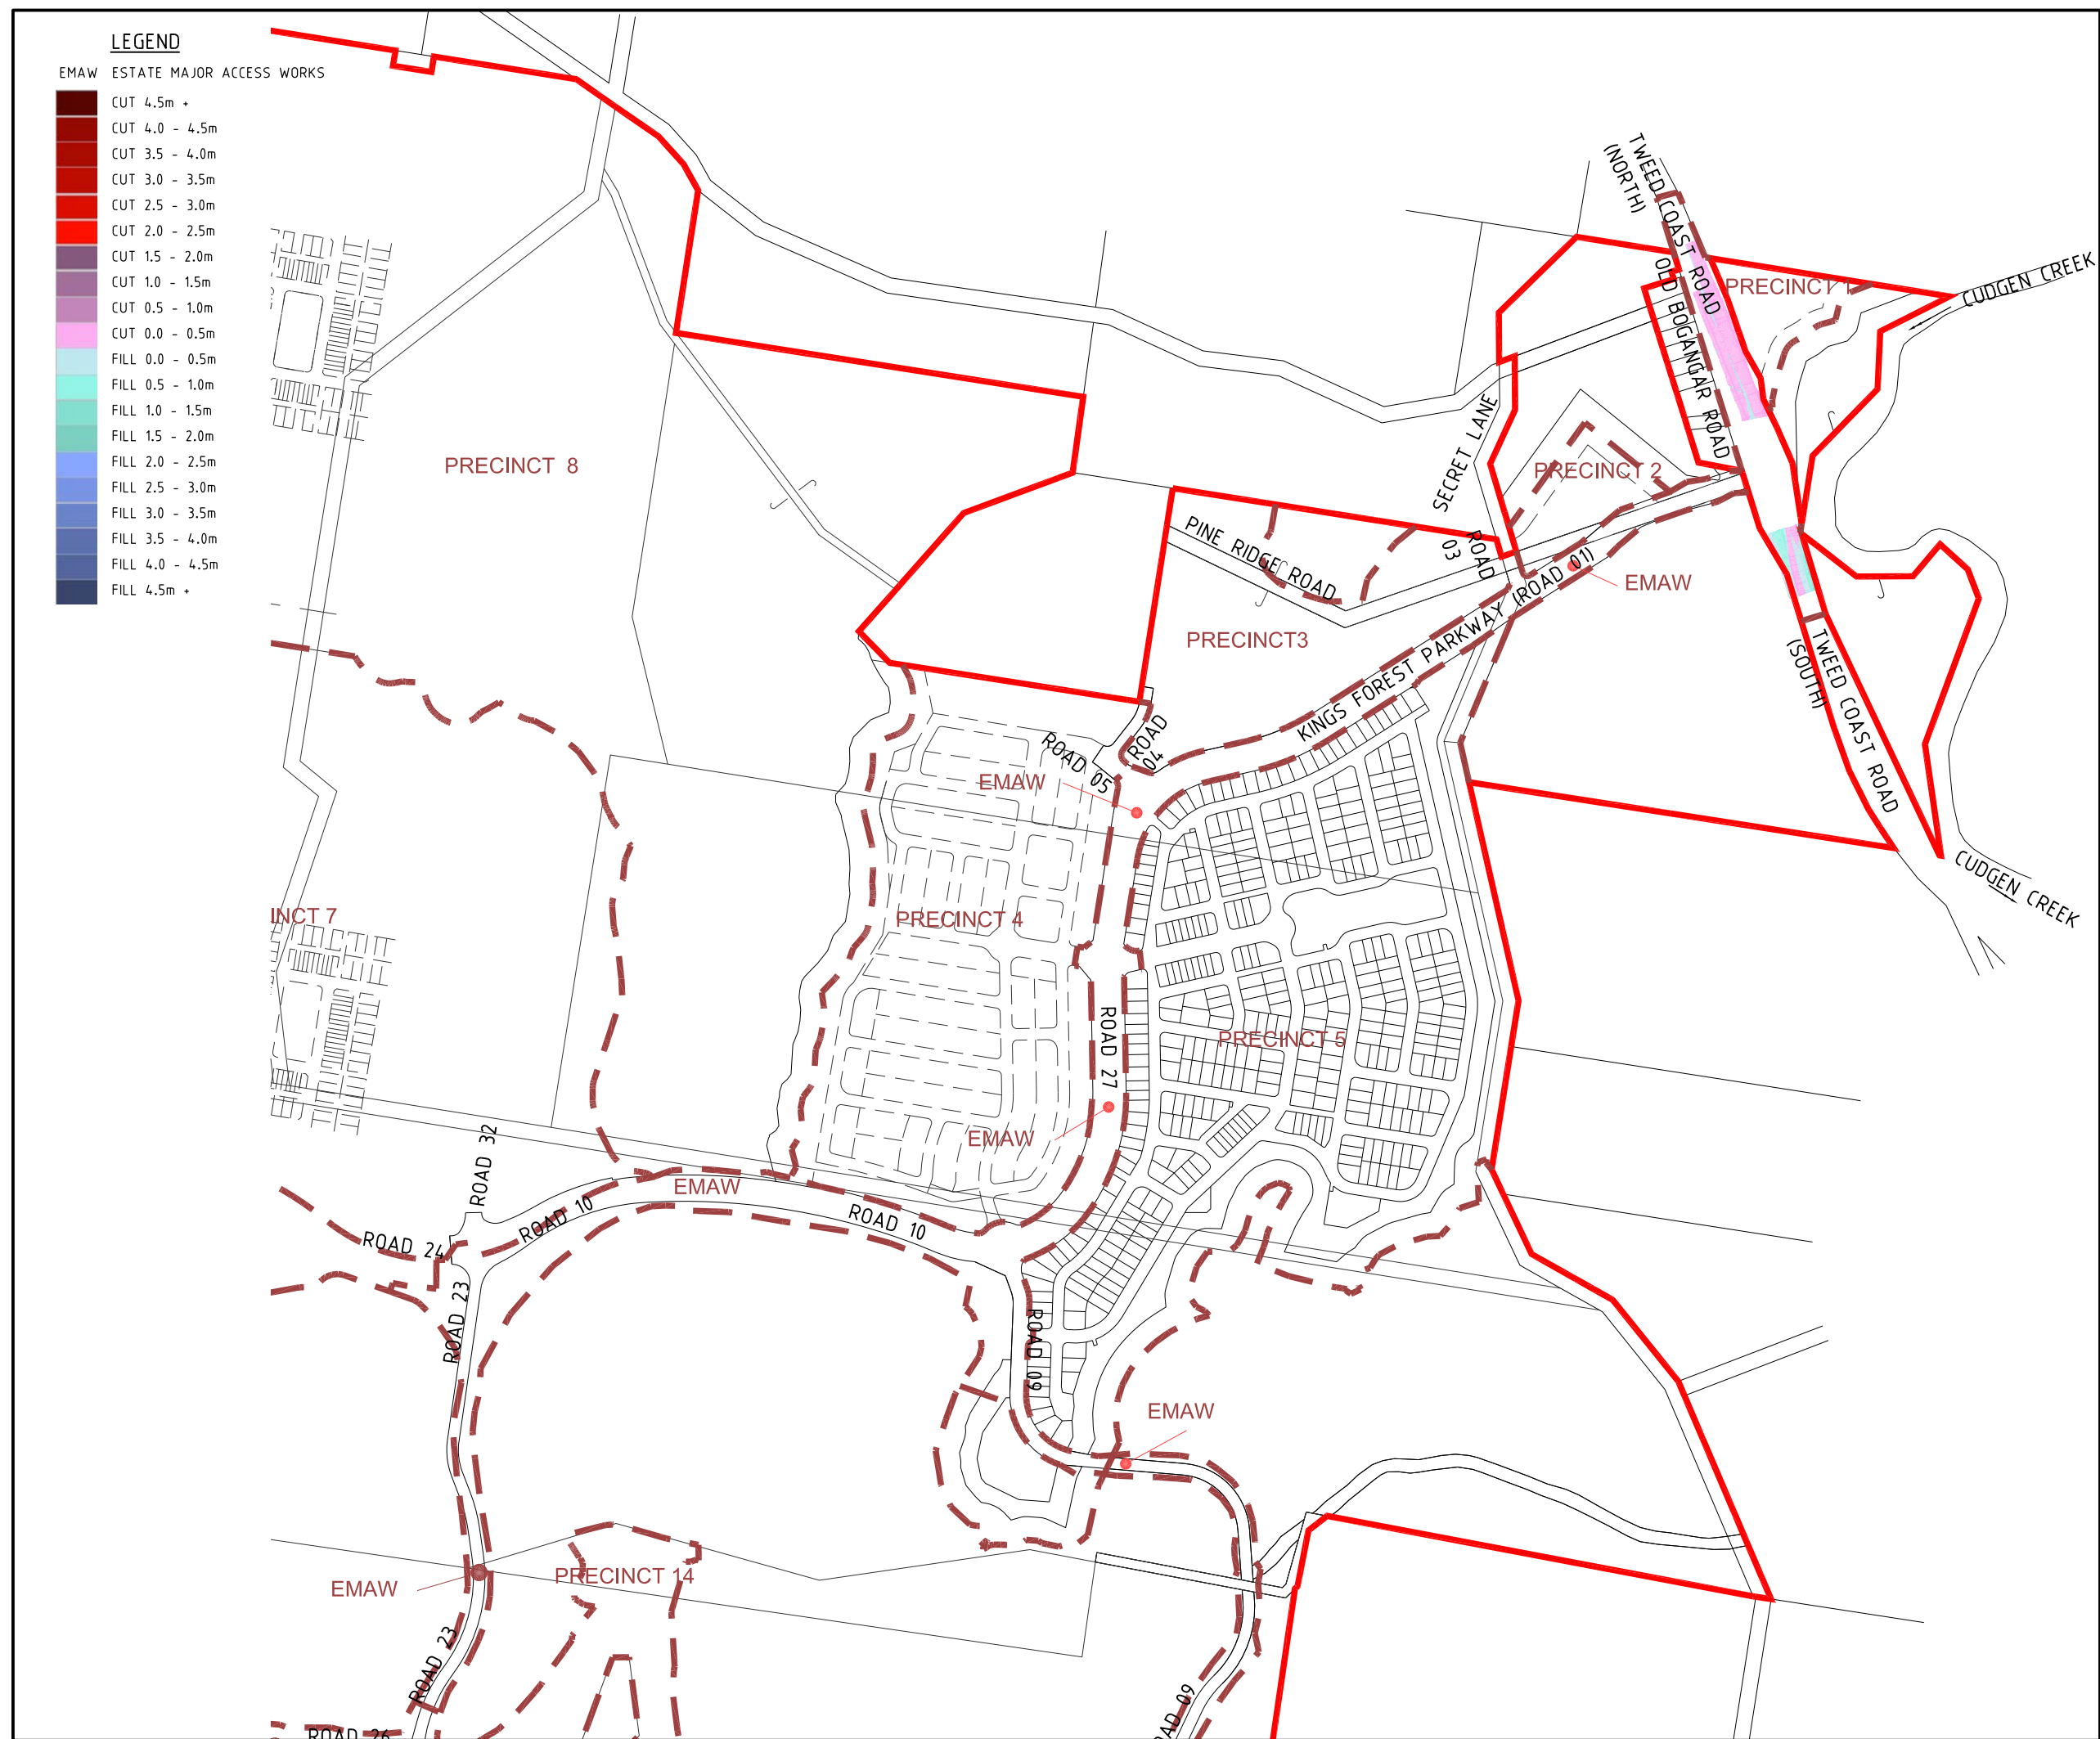



PROJECT NAME  
**KINGS  
FOREST**  
BULK EARTHWORKS PRECINCTS ,  
& ESTATE MAJOR ACCESS WORKS

CLIENT  
PROJECT 28  
PTY LTD

| ISSUES          | DATE |  |
|-----------------|------|--|
| TENDER          |      |  |
| STATE AUTHORITY |      |  |
| CONSTRUCTION    |      |  |

COPYRIGHT IS VESTED IN MORTONS URBAN SOLUTIONS AND  
WRITTEN CONSENT IS REQUIRED PRIOR TO REPRODUCTION.  
COPYRIGHT MORTONS URBAN SOLUTIONS 2000 .  
DO NOT SCALE FROM THIS DRAWING.

ASSOCIATED CONSULTANTS  
LANDSURV Pty. Ltd.  
14 Enid St.,  
TWEED HEADS NSW 2485  
Ph. (07) 55367055

D R A W I N G   T I T L E

BULK EARTHWORKS  
SEQUENCING DIAGRAM  
SEQUENCE 8  
DETAIL SHEET

MUS Pty Ltd T/As:  
Mortons-Urban Solutions  
ABN 39 116 375 065  
mortons@urbansolutions.net.au  
www.urbansolutions.net.au  
Tel 07 5571 1099  
Fax 07 5571 1088

|                |        |
|----------------|--------|
| DRAWING NUMBER | AMEND. |
| 12301-ALL-049  | A      |