


ALL DIMENSIONS, AREAS AND EASEMENTS
ARE APPROXIMATE ONLY, AND ARE SUBJECT
TO D.O.P. APPROVAL AND FINAL SURVEY

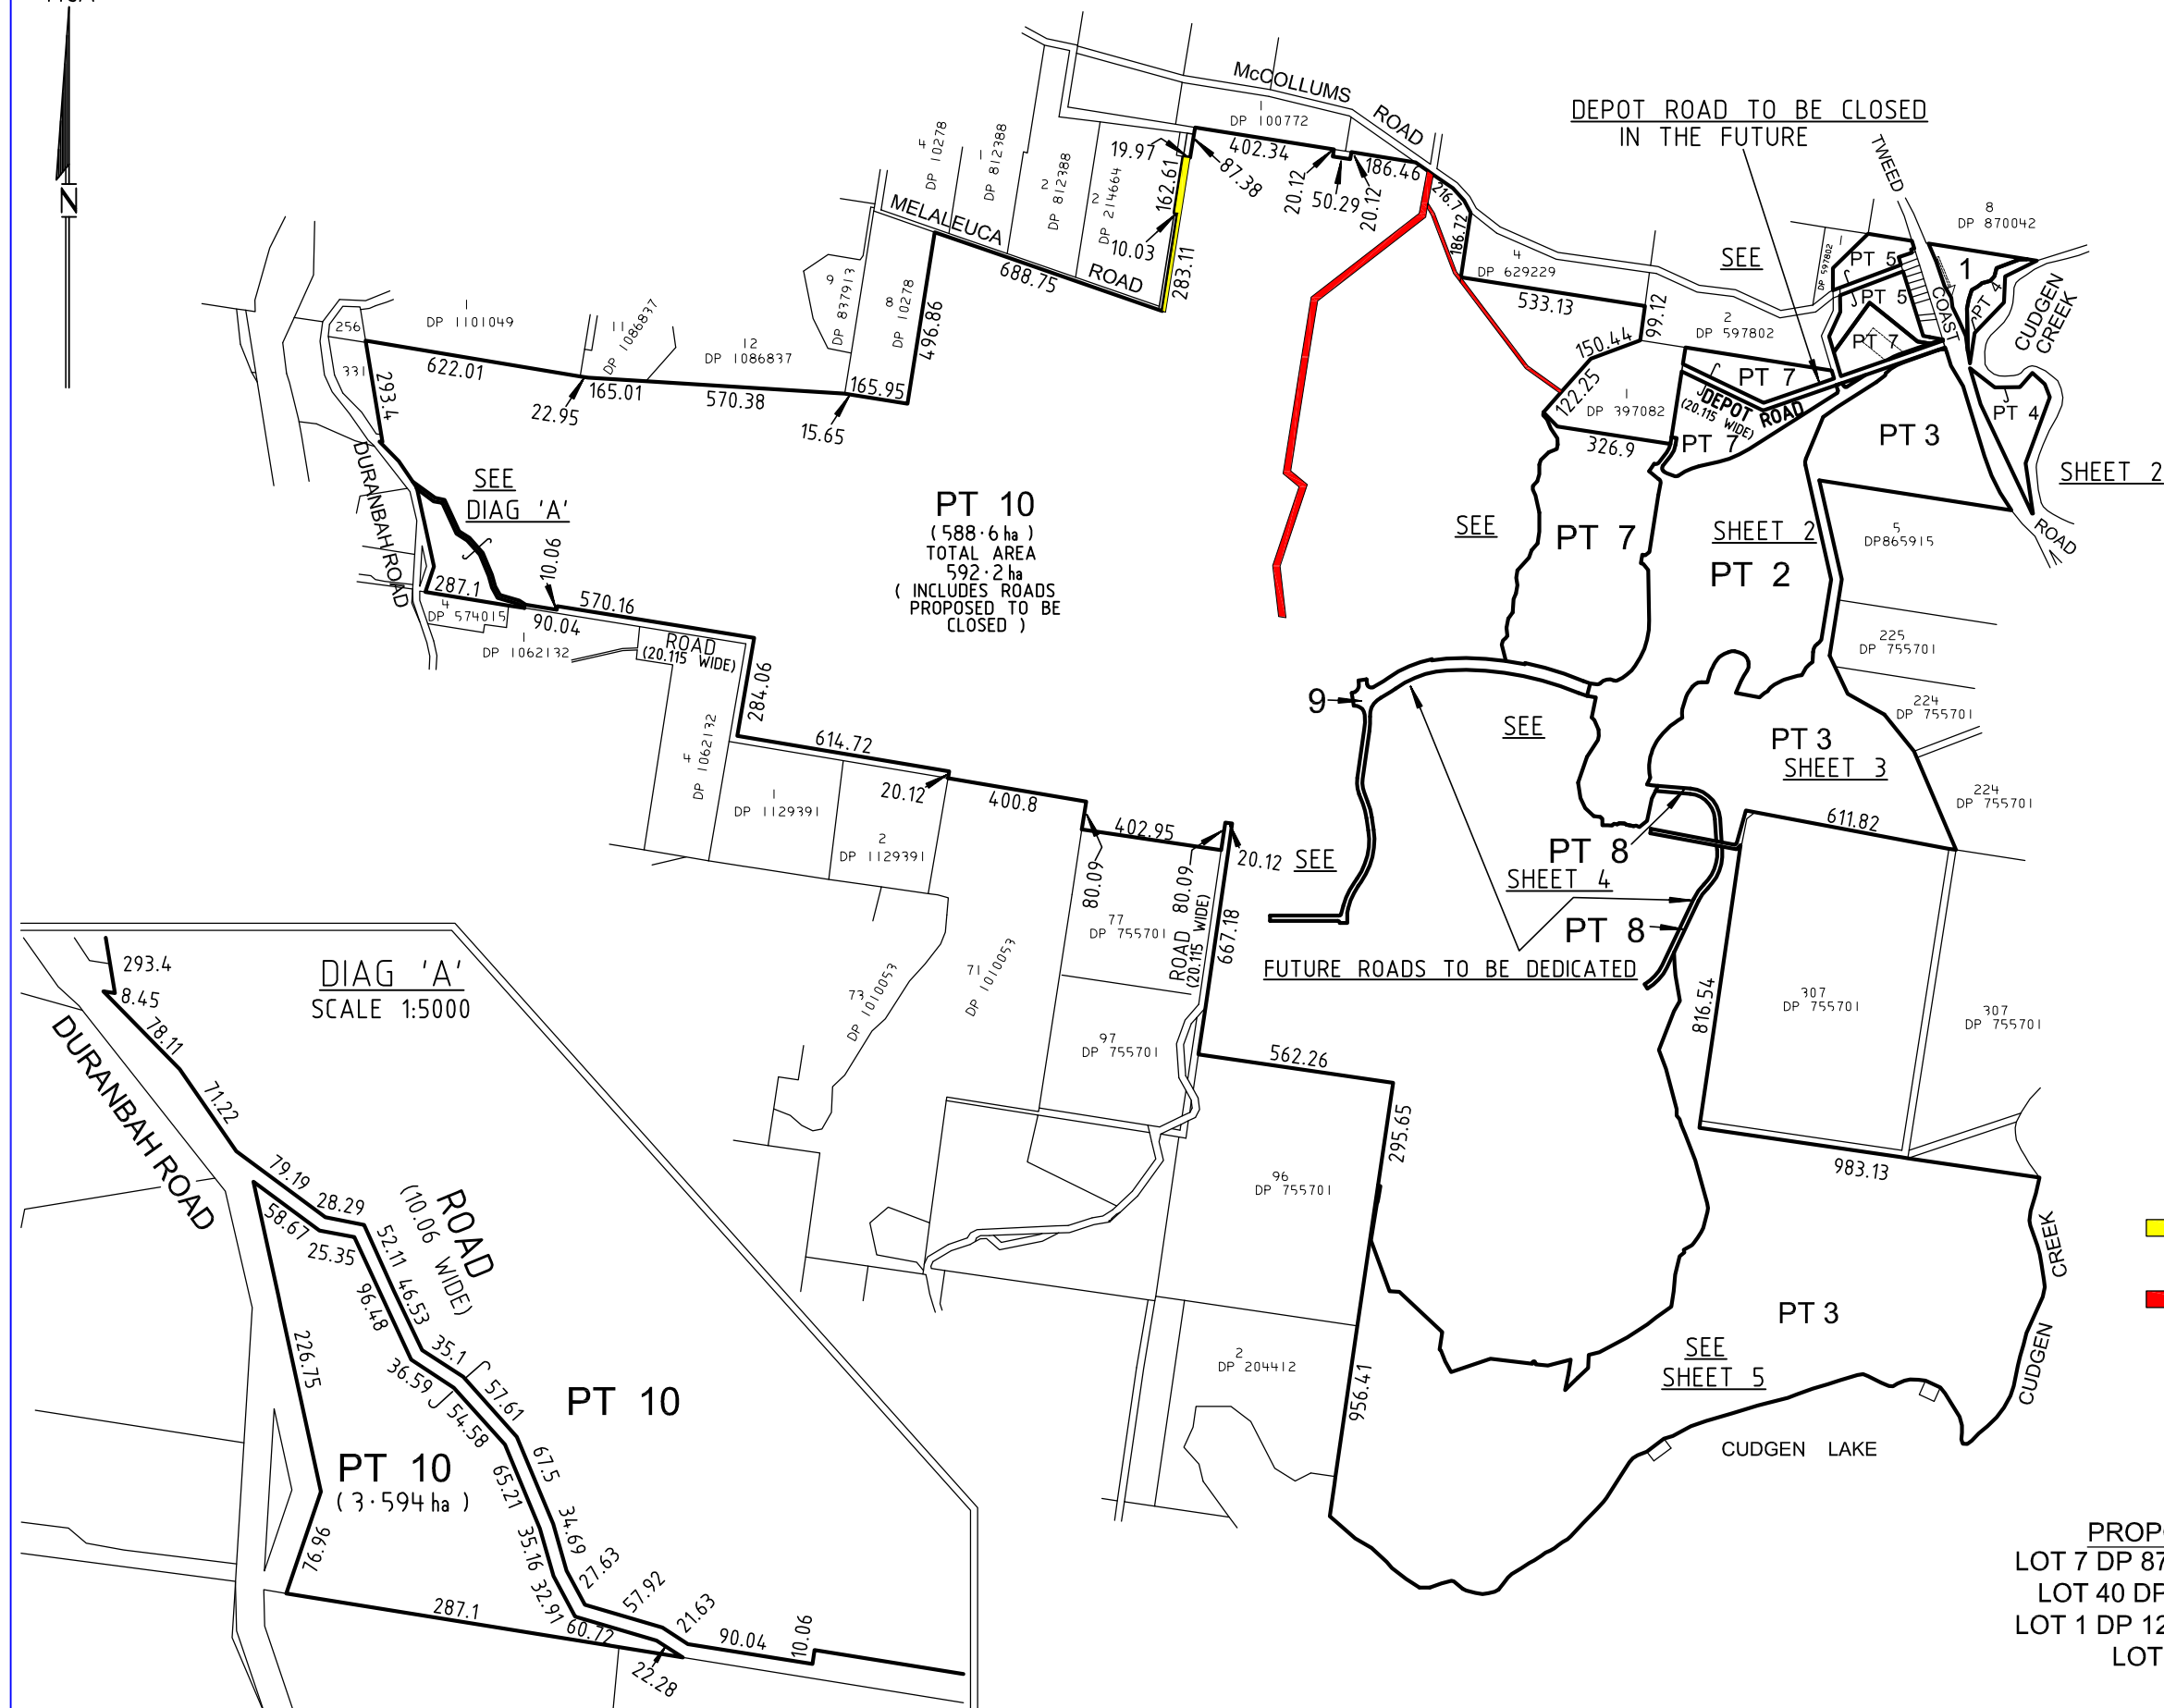

PROPOSED STAGING

STAGE 1 - LOTS 1 TO 6 AND RESIDUE

STAGE 2 - SUBDIVIDE LOT 2 (PRECINCT 5)

STAGE 3 - LOT 7 AND RESIDUE

STAGE 4 - LOTS 8 AND 9 AND RESIDUE LOT 10
LOTS 8 AND 9 TO BE DEDICATED
AS FUTURE ROADS

ROADS PROPOSED TO BE CLOSED AND BE CONSOLIDATED INTO ADJOINING LOTS

 CROWN ROADS
CLOSURE AND AQUISITION IN PROGRESS

 COUNCIL ROADS
APPLICATION FOR CLOSURE IN PROGRESS

PROPOSED LOTS TO BE SUBDIVIDED

LOT 7 DP 875447, LOT 6 DP 875446, LOT 1 DP 781633

LOT 40 DP 7482, LOT 37A, 38A AND 38B DP 13727

LOT 1 DP 129737, LOT 1 DP 706497, LOT 2 DP 819015

LOTS 76, 272, 323 AND 326 DP 755701

LOTS 1, 2 AND 3 DP 1157616

ALL UNDERGROUND SERVICES
SHOULD BE LOCATED ON SITE
BY RELEVANT AUTHORITIES
BEFORE ANY WORK IS COMMENCED

www.dialbeforeyoudig.com.au

 DIAL 1100
BEFORE YOU DIG

LANDSURV PTY LTD
REGISTERED SURVEYORS & DEVELOPMENT CONSULTANTS
14 ENID STREET TWEED HEADS NSW 2485
Ph. (07) 55366467 Fax (07) 55367489 email: macsurv@landsurv.com.au

TITLE
PLAN OF PROPOSED STAGED SUBDIVISION KINGS FOREST DEVELOPMENT FOR STAGE 1 PROJECT APPLICATION
CLIENT : PROJECT 28 PTY LTD

LEVEL DATUM	SCALE 1: 20000
DATE OF SURVEY	REVISION D
DATE 22.08.2012	
DRAWN GMB	SHEET 1 OF 5
CHECKED BG	JOB No
CAD FILE No. 34860-2 10 LOTS	34860-2

