


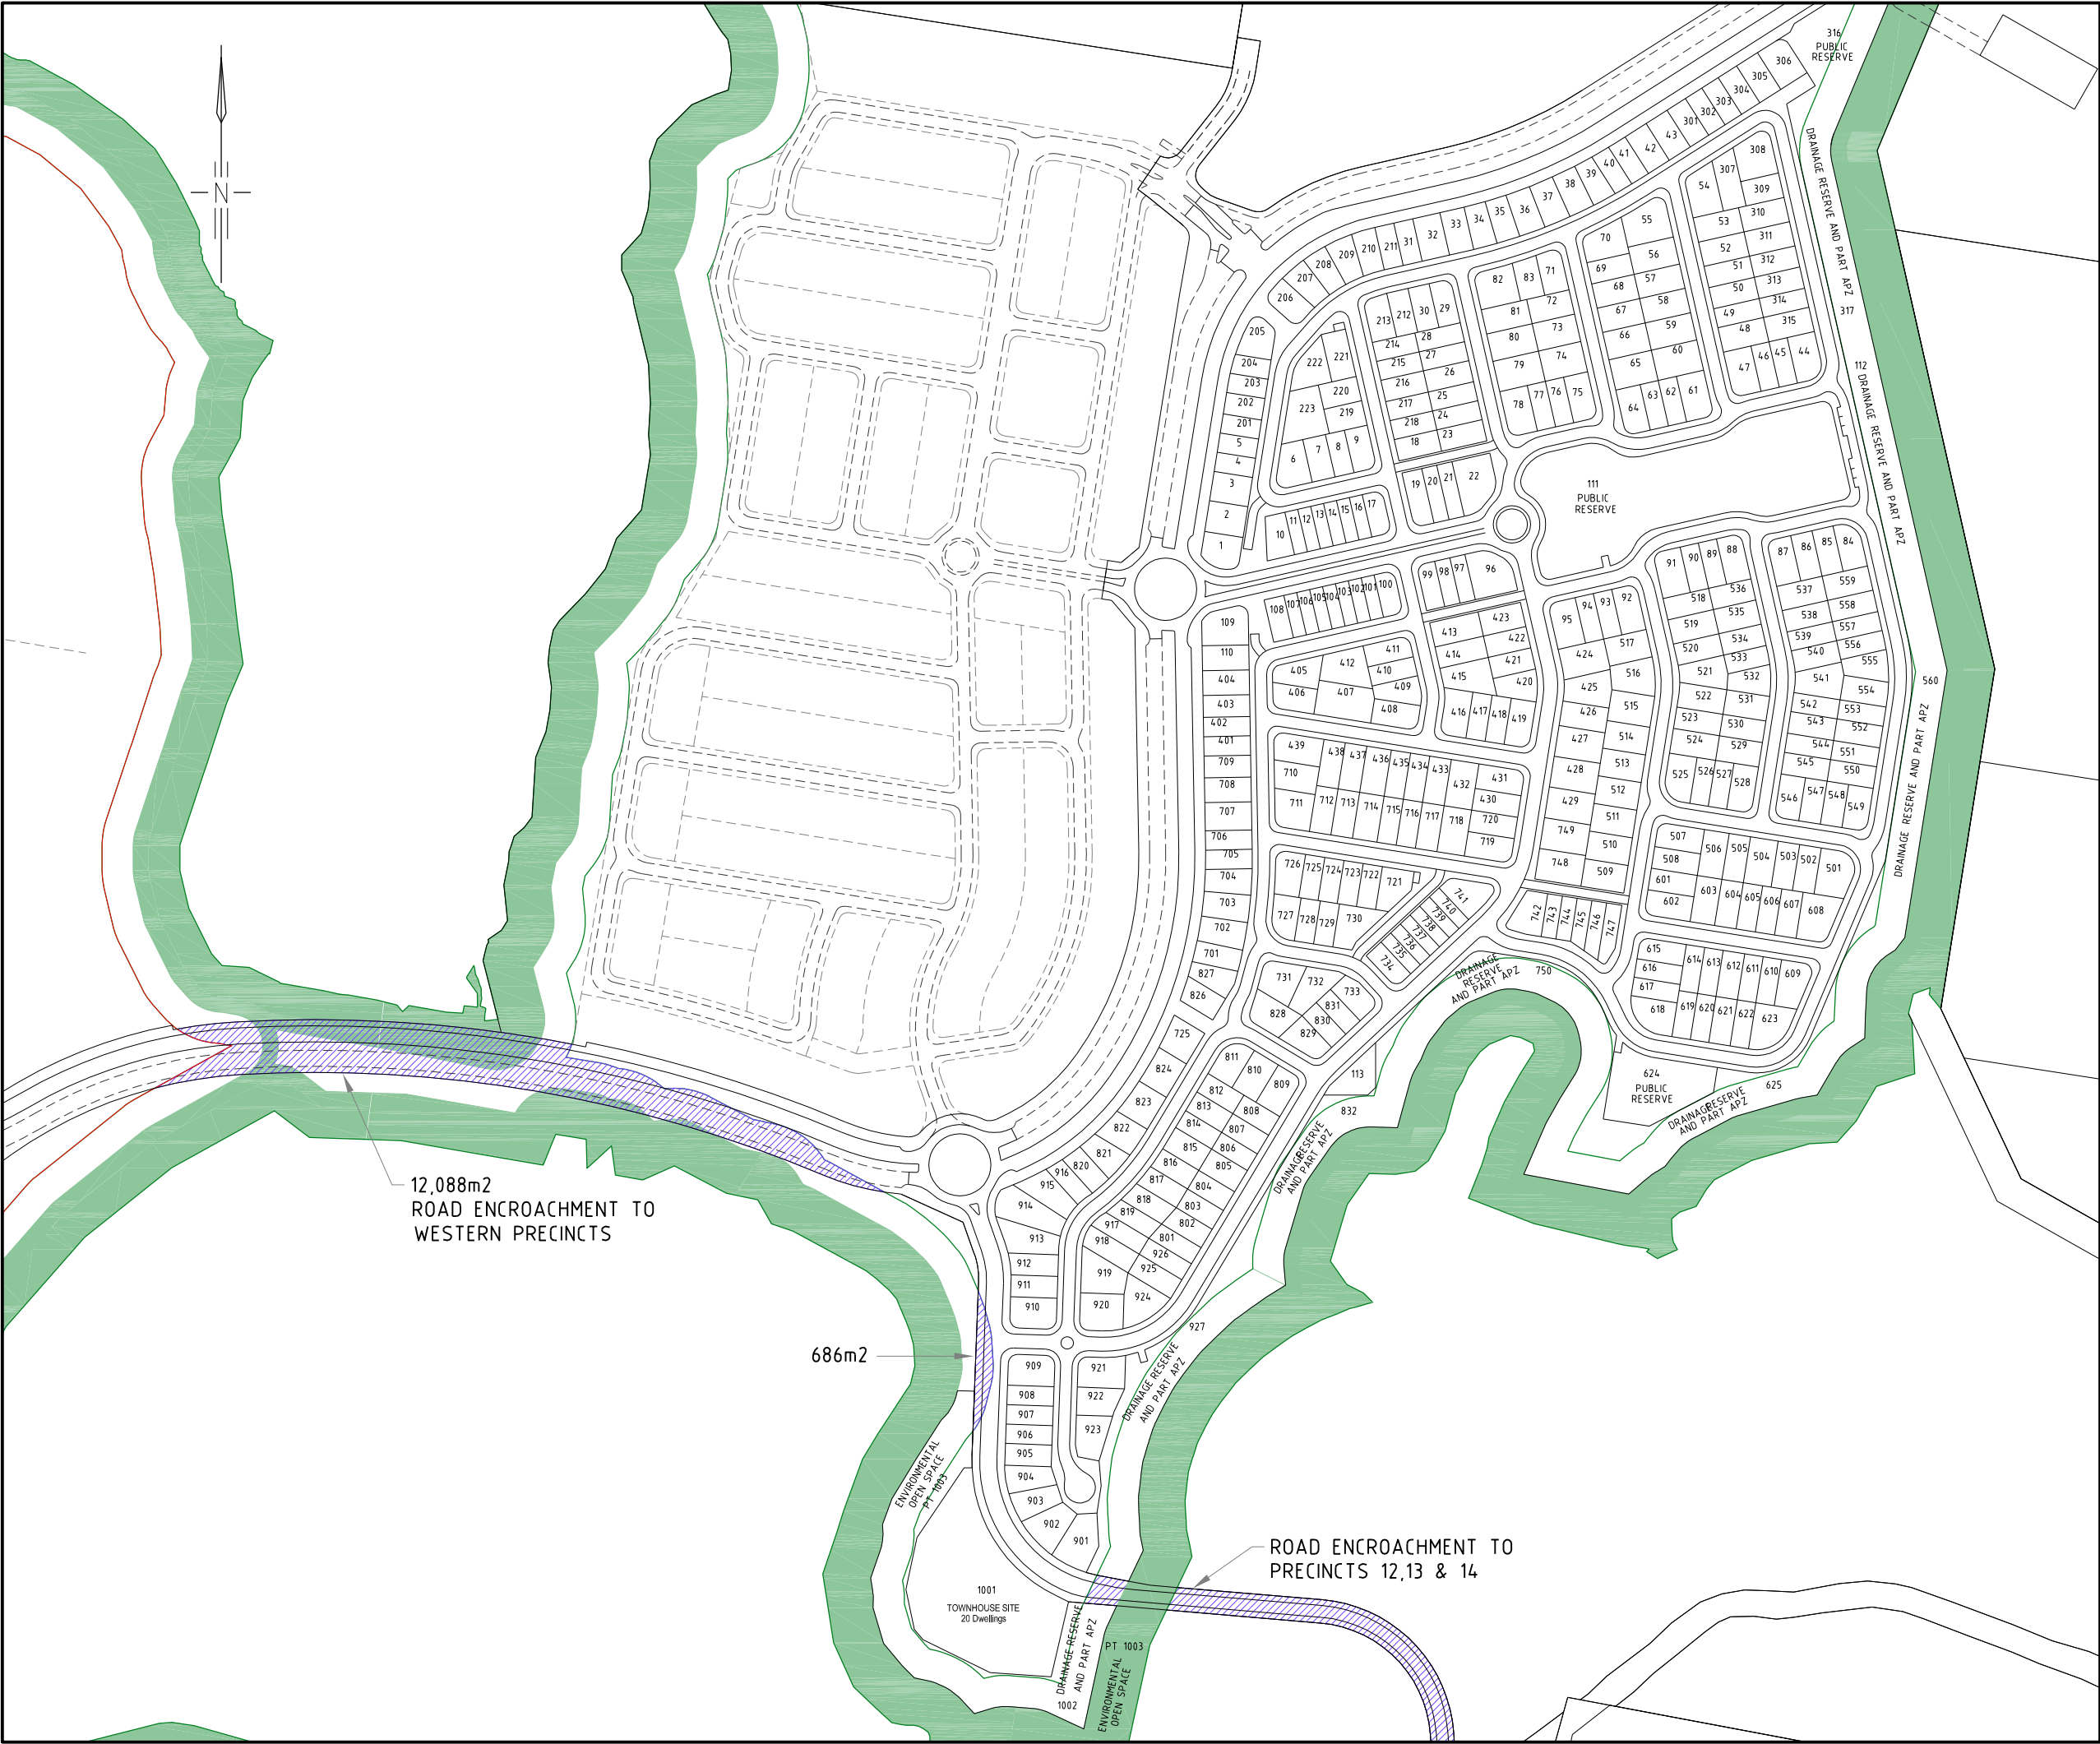

PROJECT NAME

KINGS FOREST

CONCEPT PLANNING

CLIENT

PROJECT 28 PTY LTD

ISSUES	DATE	
TENDER		
COUNCIL		
CONSTRUCTION		

A	17.08.12	ISSUE FOR INFORMATION
PRE DATE		AMENDMENT

COPYRIGHT IS VESTED IN MORTONS URBAN SOLUTIONS AND WRITTEN CONSENT IS REQUIRED PRIOR TO REPRODUCTION. COPYRIGHT MORTONS URBAN SOLUTIONS 2000 . DO NOT SCALE FROM THIS DRAWING.

ALL DRAWINGS ARE TO BE READ IN CONJUNCTION WITH 001-NOTES AND 002-LEGEND

ASSOCIATED CONSULTANTS

DRAWING TITLE

KINGS FOREST
PRECINCT 5
ROAD RESERVE / BUFFER
INTERFACE

0 20 40 60 80 100m

Scale 1:2000 - A1 (14,000 - A3)

MORTONS
urbansolutions
Urban & Regional Planning
Civil Engineering
Project Coordination

MUS Pty Ltd T/As:
Mortons-Urban Solutions
ABN 39 116 375 065
mortons@urbansolutions.net.au
www.urbansolutions.net.au
Tel 07 5571 1099
Fax 07 5571 1088

Postal Address
PO Box 2484
Southport QLD 4215

Gold Coast Office
Suite 9, 19 Short St
Southport QLD 4215

DESIGNED RB	DRAWN RB	DATE 17.08.12
APPROVED		
DRAWING NUMBER		AMEND.
12301-SK-046		A

F:\Autocad Client\123 - Leda Developments Pty Ltd\01 - Kings Forest\Overall\Sketch\12301-ALL-SK046_P5 ROAD ENCROACHMENT.dwg, 17/08/2012 9:27:26 AM, 1:2