



LEGEND

-  Heath to be Naturally Regenerated
-  Heath to be Revegetated
-  Wallum Sedge Frog Compensatory Habitat
-  Koala Food Tree Planting Areas
-  Ecological Buffer (50m)
-  Inner APZ (30m)
-  Extent of Bulk Earthworks
-  Kings Forest Boundary

0 50m 100m
1 : 4000

SOURCE: JWA Site Investigations; Near Map
June 2011 Aerial Photo; LandPartner's 2007
Aerial Photo

SCALE: 1 : 4000 @ A3

JAMES WARREN & ASSOCIATES PTY LIMITED
Environmental Consultants


CLIENT
Project 28 Pty Ltd
PROJECT
Response to DSEWPC RFI
Kings Forest
Melaleuca Drive, Duranbah, NSW
Shire of Tweed

FIGURE 8H

PREPARED: BW
DATE: 17 October 2012
FILE: N97017_RFI_Base.dwg

TITLE

PROPOSED
COMPENSATORY
HABITAT

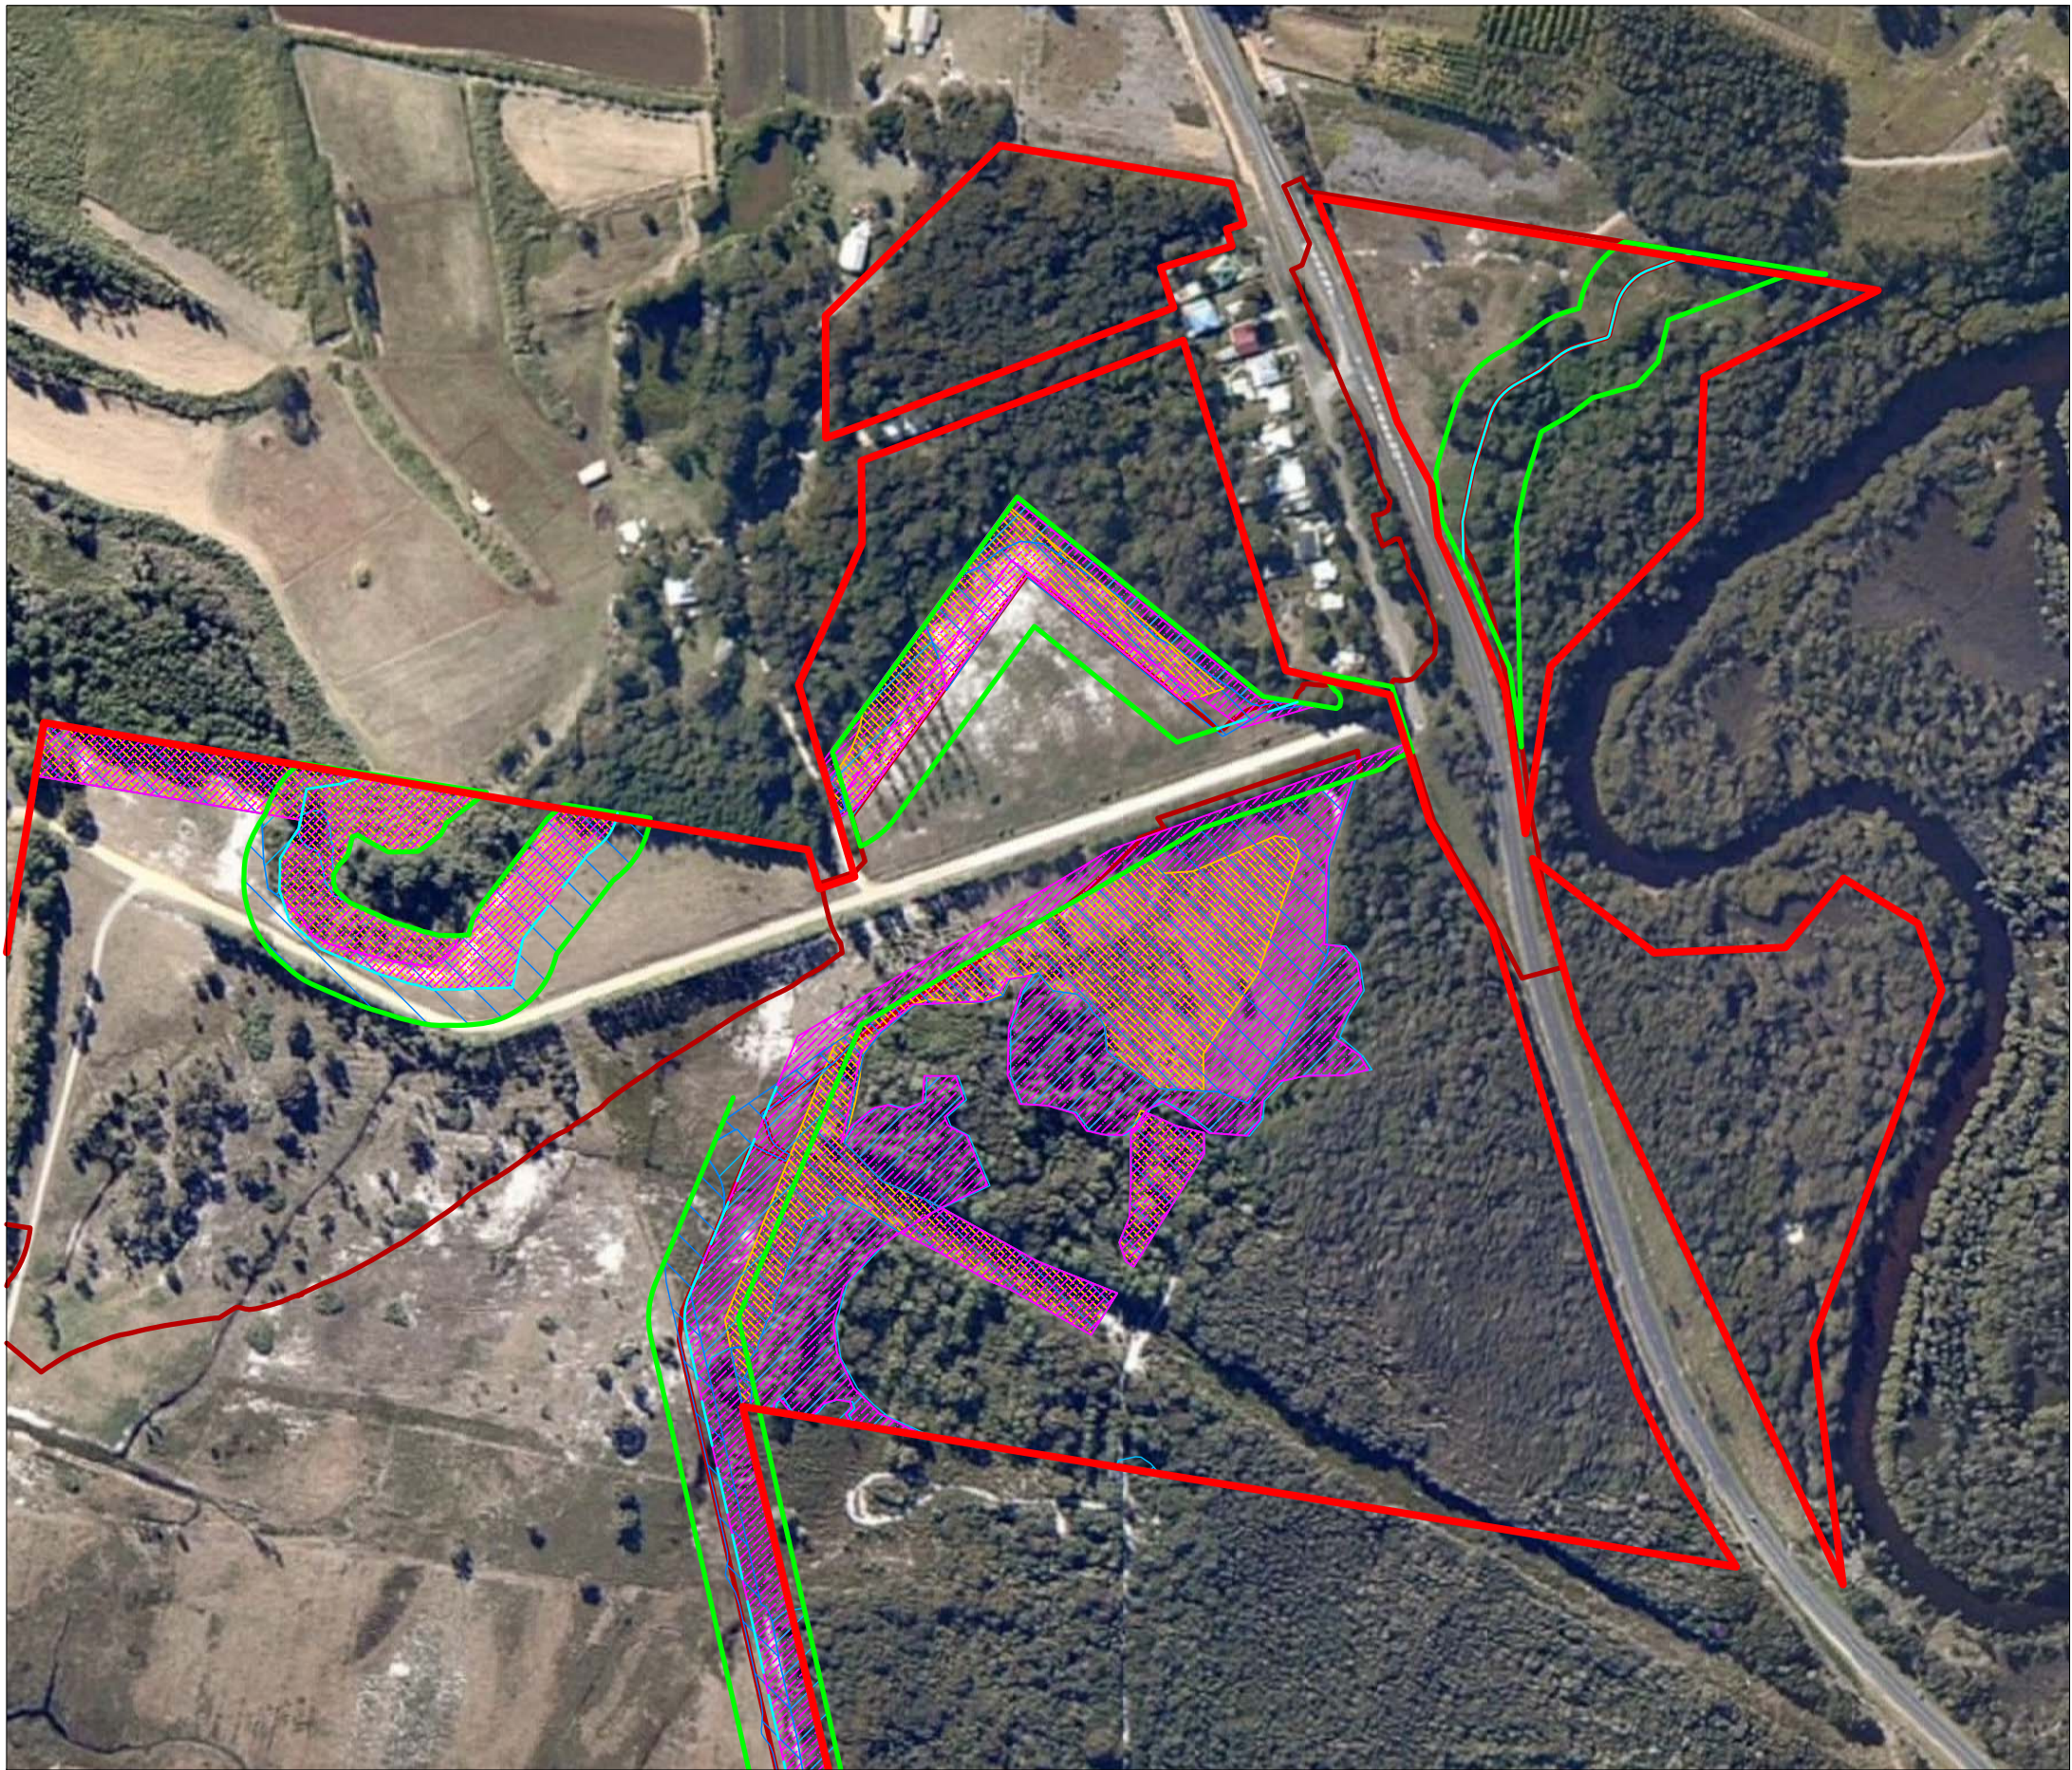

- LEGEND**
- Heath to be Naturally Regenerated
 - Heath to be Revegetated
 - Wallum Sedge Frog Compensatory Habitat
 - Koala Food Tree Planting Areas
 - Ecological Buffer (50m)
 - Inner APZ (30m)
 - Extent of Bulk Earthworks
 - Kings Forest Boundary

0 50m 100m
1 : 4000

SOURCE: JWA Site Investigations; Near Map
June 2011 Aerial Photo; LandPartner's 2007
Aerial Photo

SCALE: 1 : 4000 @ A3

JAMES WARREN & ASSOCIATES PTY LIMITED
Environmental Consultants


CLIENT
Project 28 Pty Ltd
PROJECT
Response to DSEWPC RFI
Kings Forest
Melaleuca Drive, Duranbah, NSW
Shire of Tweed

FIGURE 8I

PREPARED: BW
DATE: 17 October 2012
FILE: N97017_RFI_Base.dwg

TITLE

PROPOSED
COMPENSATORY
HABITAT

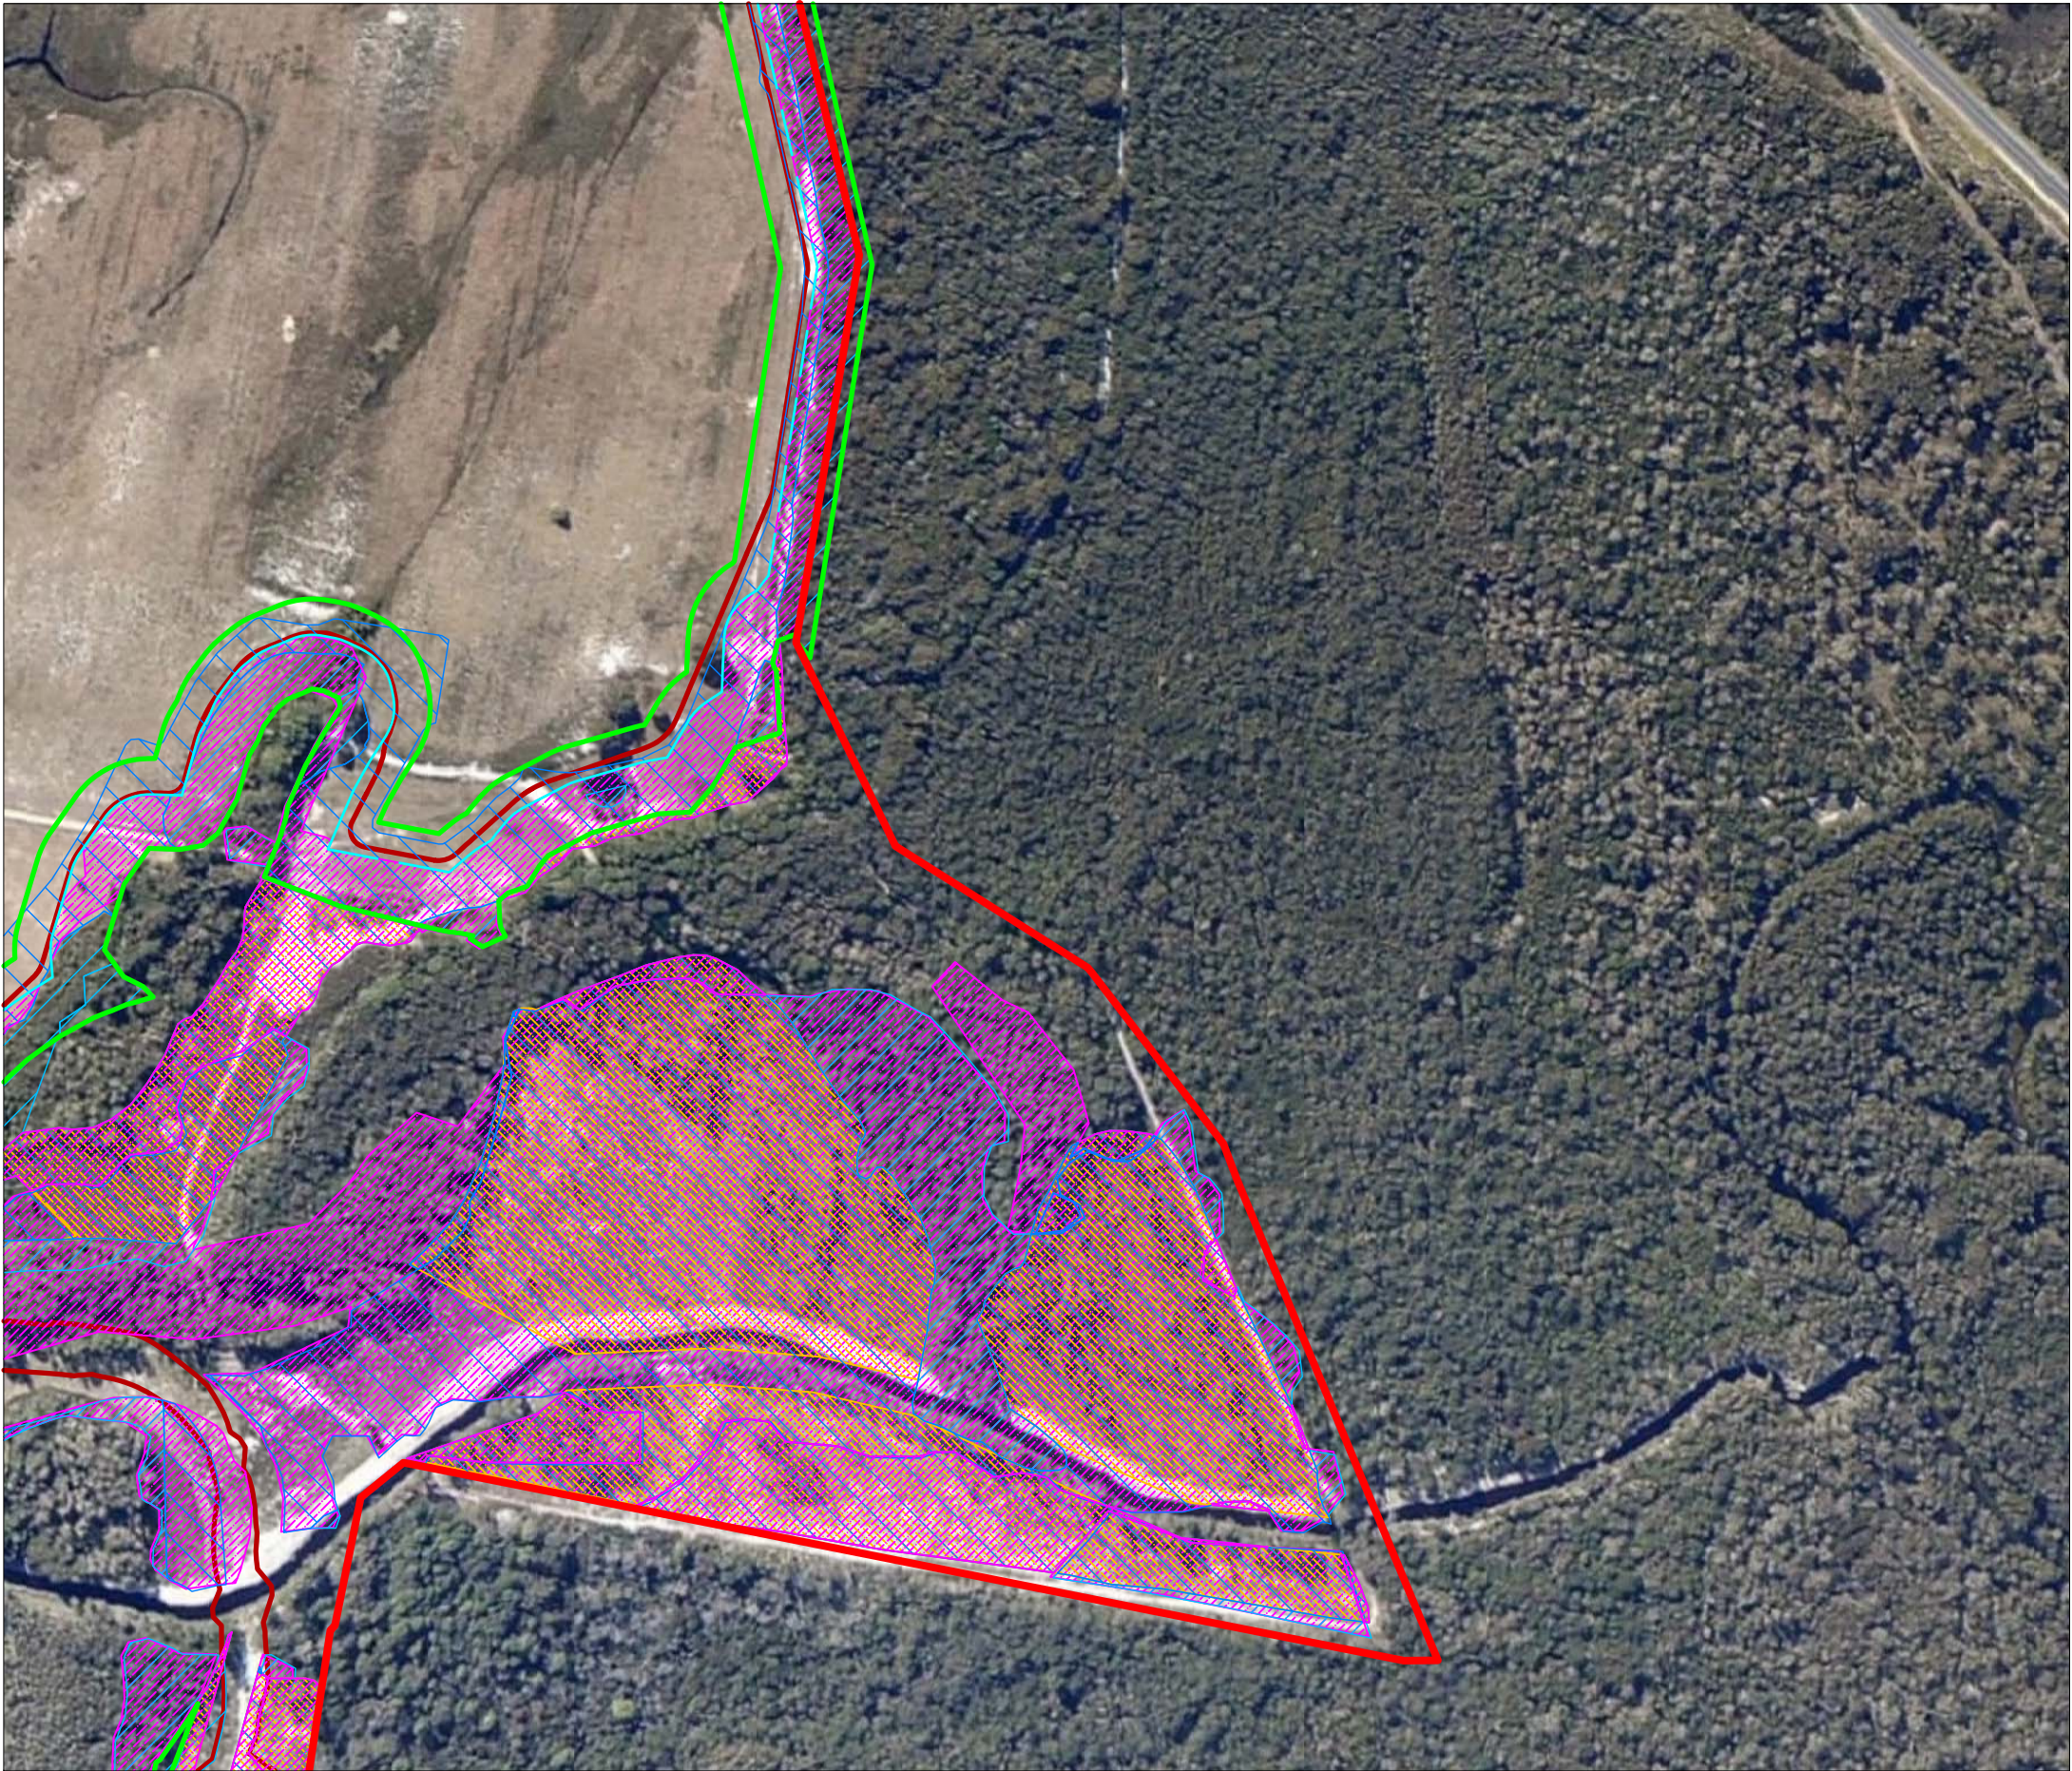

LEGEND

-  Heath to be Naturally Regenerated
-  Heath to be Revegetated
-  Wallum Sedge Frog Compensatory Habitat
-  Koala Food Tree Planting Areas
-  Ecological Buffer (50m)
-  Inner APZ (30m)
-  Extent of Bulk Earthworks
-  Kings Forest Boundary

0 50m 100m
1 : 4000

SOURCE: JWA Site Investigations; Near Map
June 2011 Aerial Photo; LandPartner's 2007
Aerial Photo

SCALE: 1 : 4000 @ A3

JAMES WARREN & ASSOCIATES PTY LIMITED
Environmental Consultants


CLIENT
Project 28 Pty Ltd
PROJECT
Response to DSEWPC RFI
Kings Forest
Melaleuca Drive, Duranbah, NSW
Shire of Tweed

FIGURE 8J

PREPARED: BW
DATE: 17 October 2012
FILE: N97017_RFI_Base.dwg

TITLE

PROPOSED
COMPENSATORY
HABITAT

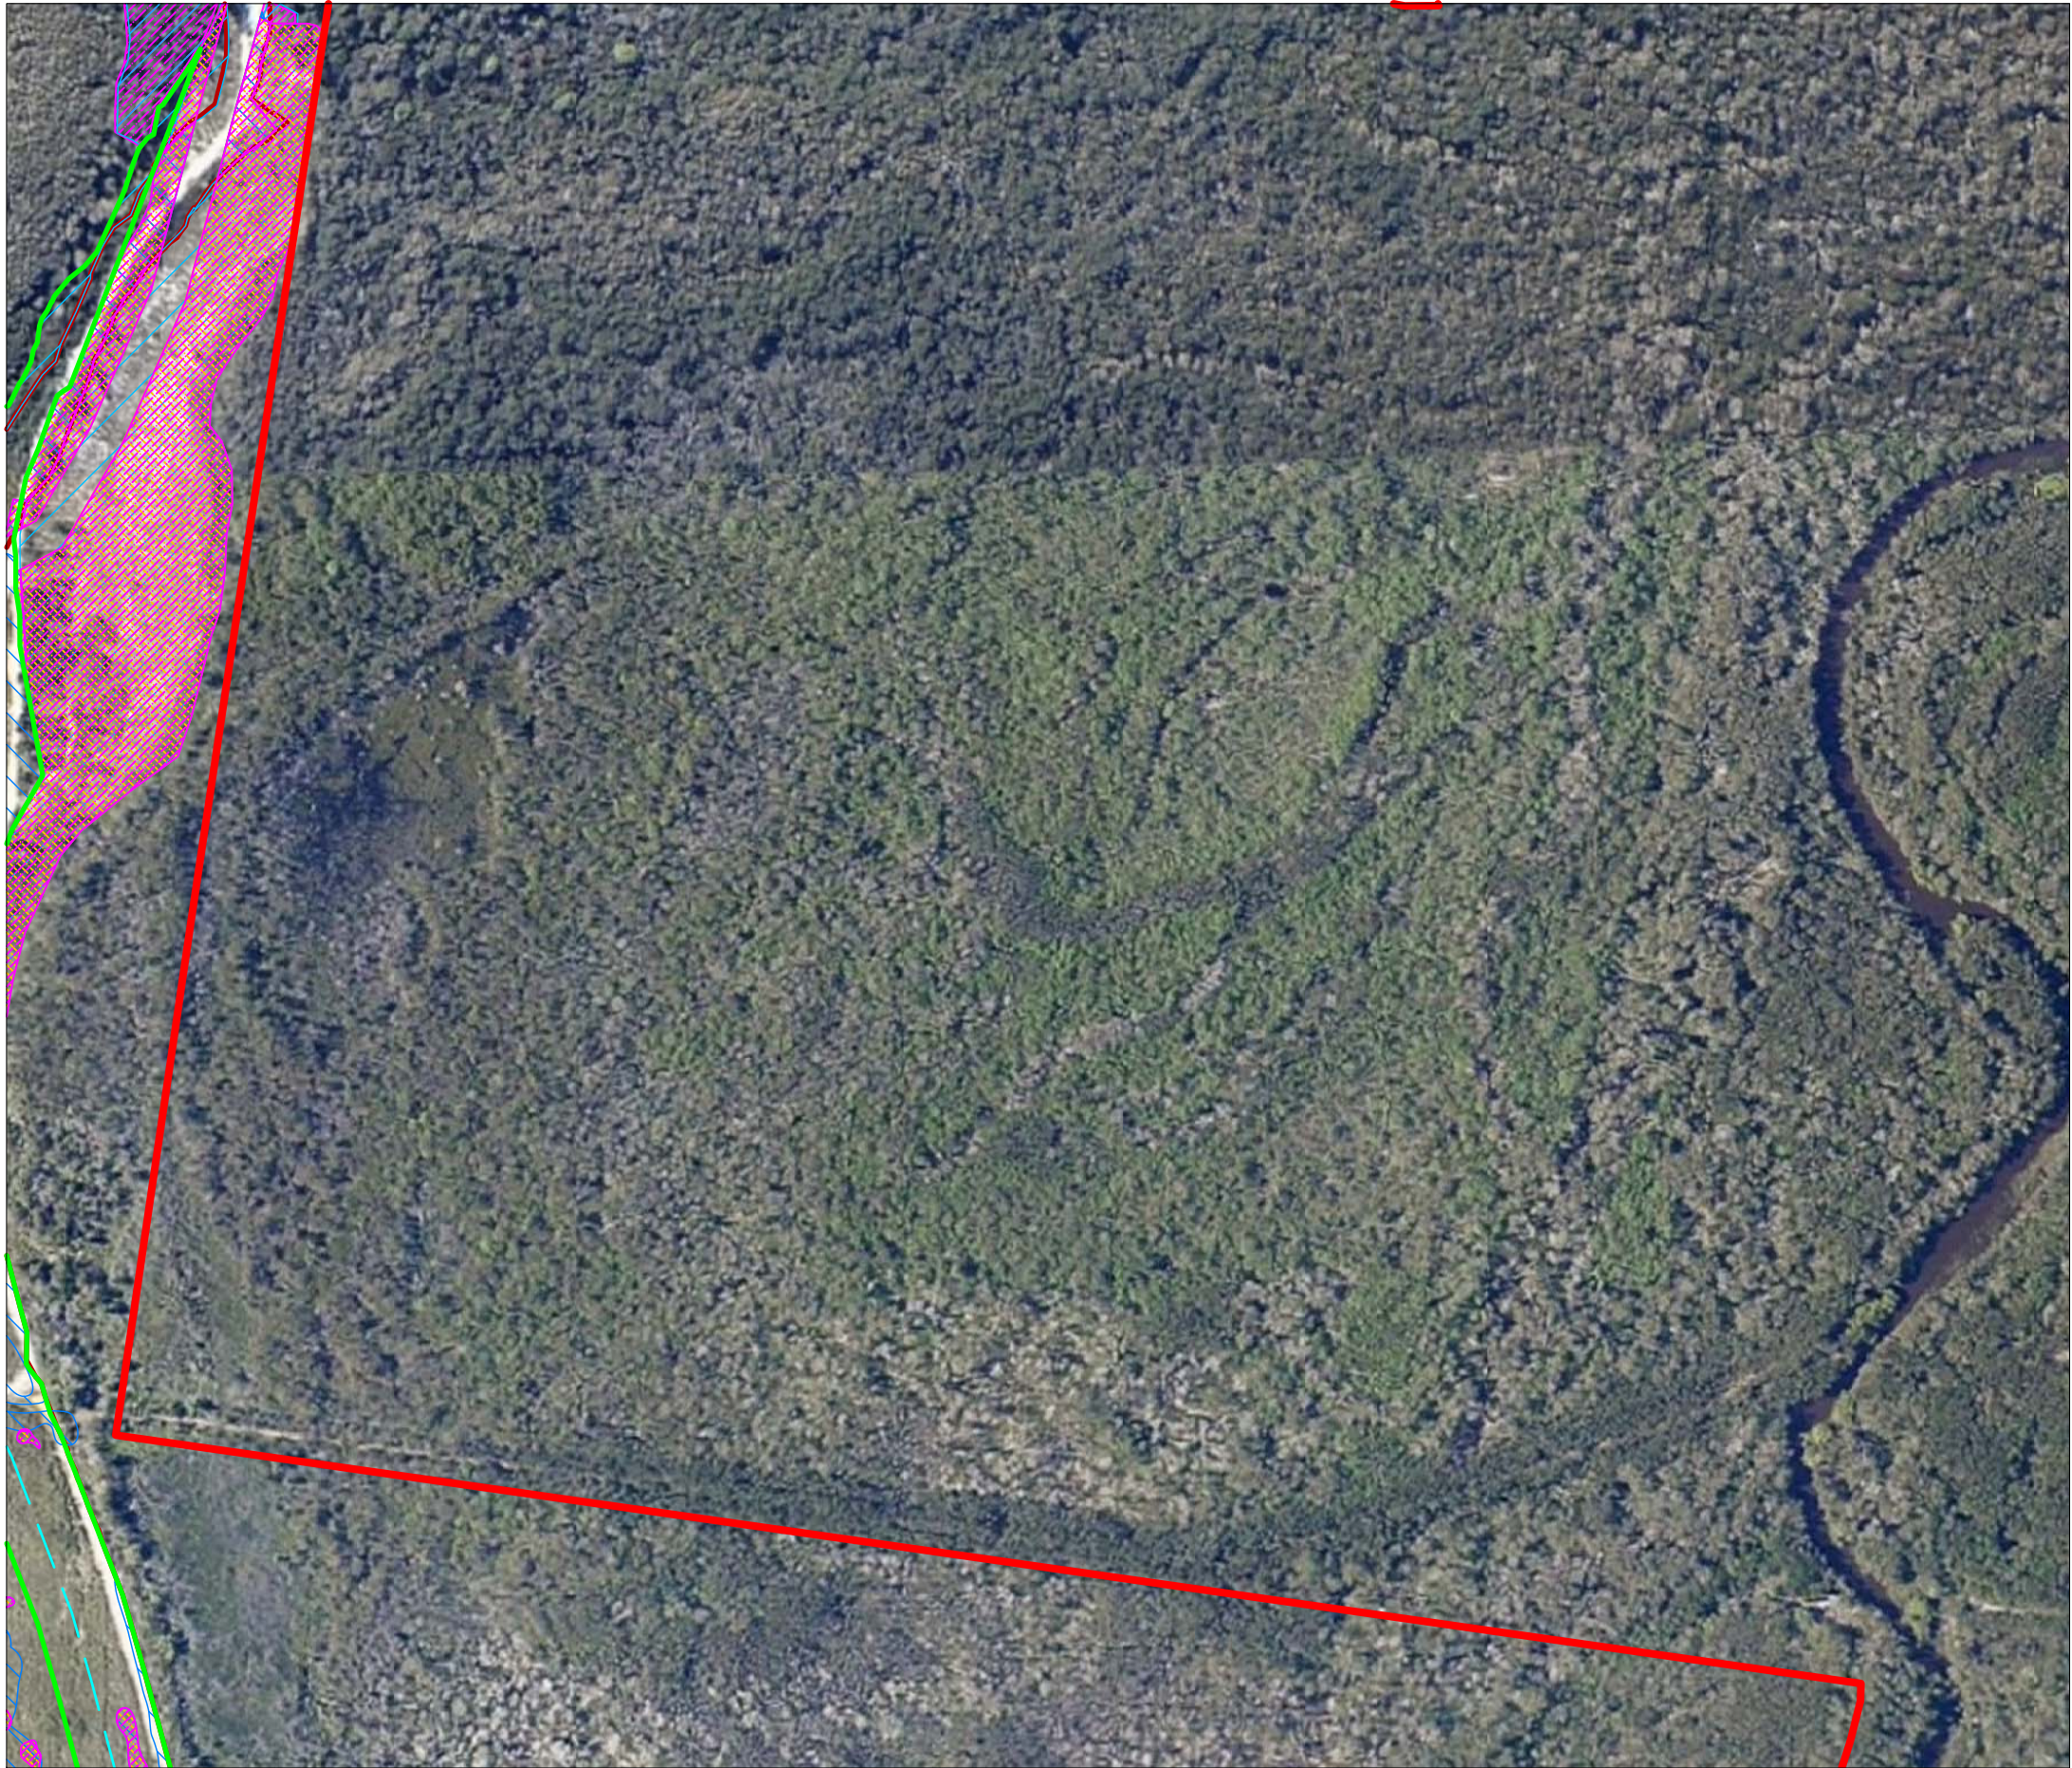

LEGEND

-  Heath to be Naturally Regenerated
-  Heath to be Revegetated
-  Wallum Sedge Frog Compensatory Habitat
-  Koala Food Tree Planting Areas
-  Ecological Buffer (50m)
-  Inner APZ (30m)
-  Extent of Bulk Earthworks
-  Kings Forest Boundary

0 50m 100m
1 : 4000

SOURCE: JWA Site Investigations; Near Map
June 2011 Aerial Photo; LandPartner's 2007
Aerial Photo

SCALE: 1 : 4000 @ A3

JAMES WARREN & ASSOCIATES PTY LIMITED
Environmental Consultants

CLIENT
Project 28 Pty Ltd
PROJECT
Response to DSEWPC RFI
Kings Forest
Melaleuca Drive, Duranbah, NSW
Shire of Tweed

FIGURE 8K

PREPARED: BW
DATE: 17 October 2012
FILE: N97017_RFI_Base.dwg

TITLE

PROPOSED
COMPENSATORY
HABITAT



- LEGEND**
- Heath to be Naturally Regenerated
 - Heath to be Revegetated
 - Wallum Sedge Frog Compensatory Habitat
 - Koala Food Tree Planting Areas
 - Ecological Buffer (50m)
 - Inner APZ (30m)
 - Extent of Bulk Earthworks
 - Kings Forest Boundary

0 50m 100m
1 : 4000

SOURCE: JWA Site Investigations; Near Map
June 2011 Aerial Photo; LandPartner's 2007
Aerial Photo

SCALE: 1 : 4000 @ A3

JAMES WARREN & ASSOCIATES PTY LIMITED
Environmental Consultants

CLIENT
Project 28 Pty Ltd
PROJECT
Response to DSEWPC RFI
Kings Forest
Melaleuca Drive, Duranbah, NSW
Shire of Tweed

FIGURE 8L

PREPARED: BW
DATE: 17 October 2012
FILE: N97017_RFI_Base.dwg

TITLE

PROPOSED
COMPENSATORY
HABITAT