


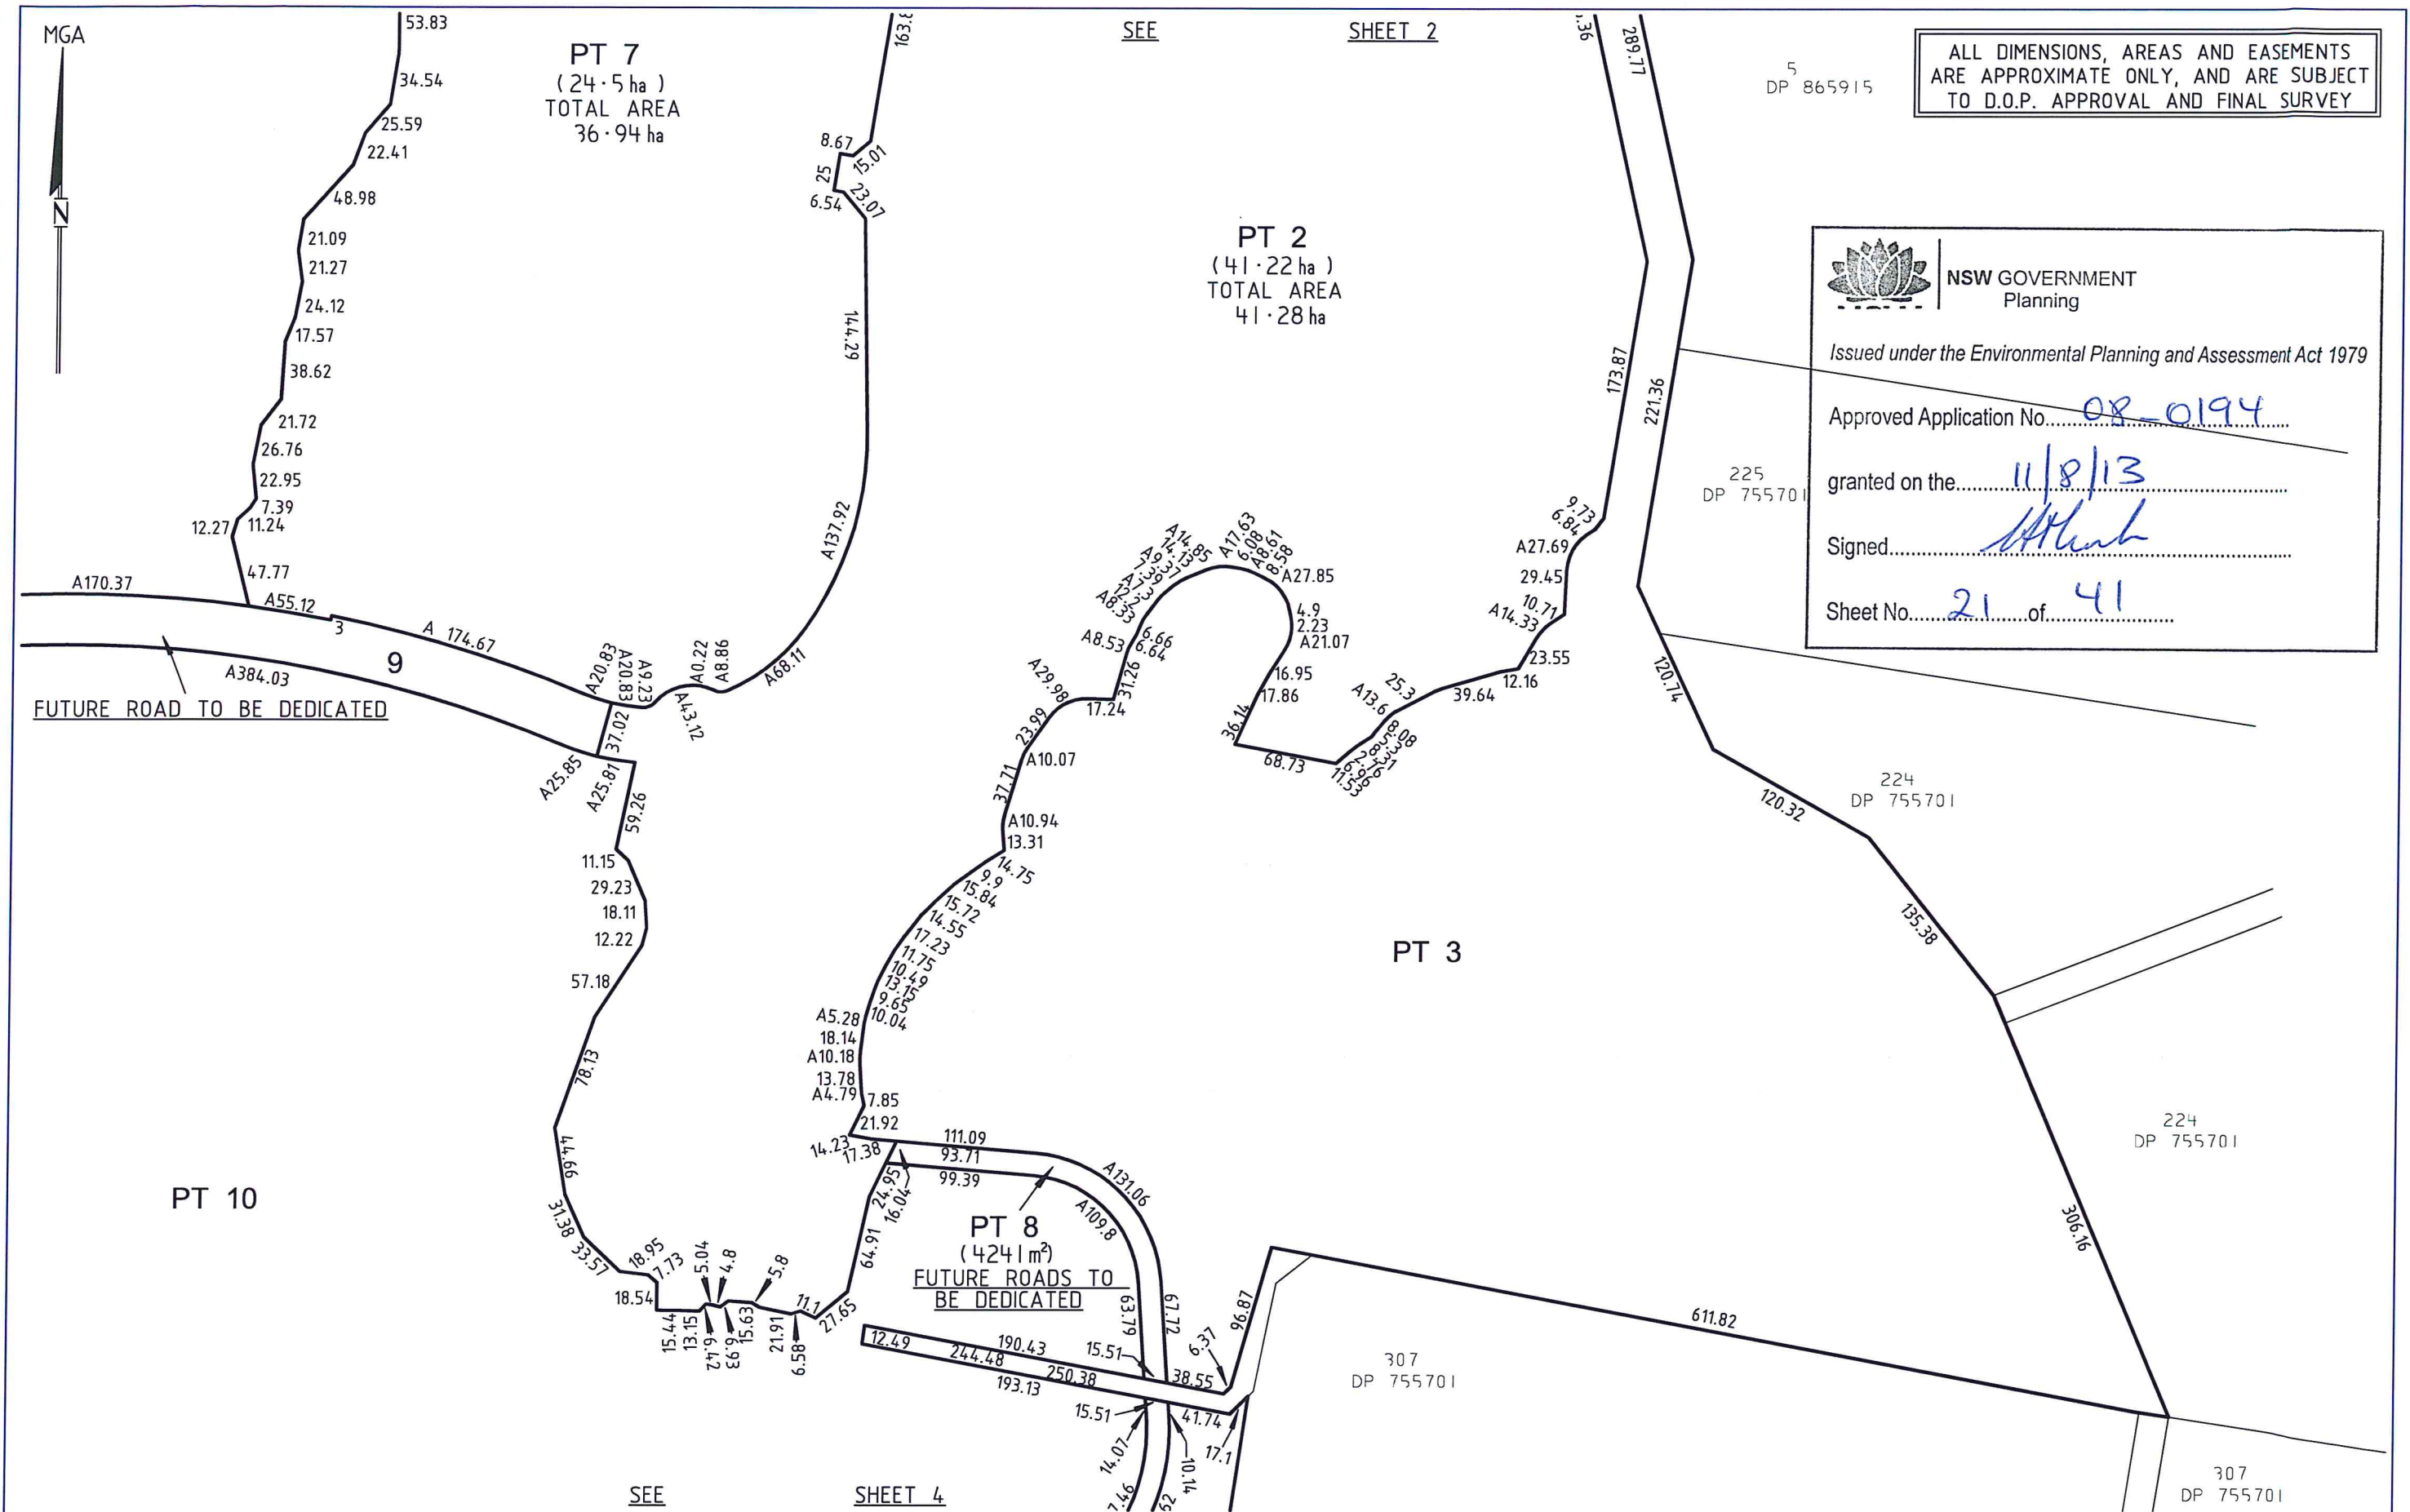


MGA

ALL DIMENSIONS, AREAS AND EASEMENTS
ARE APPROXIMATE ONLY, AND ARE SUBJECT
TO D.O.P. APPROVAL AND FINAL SURVEY

SEE

SHEET 3

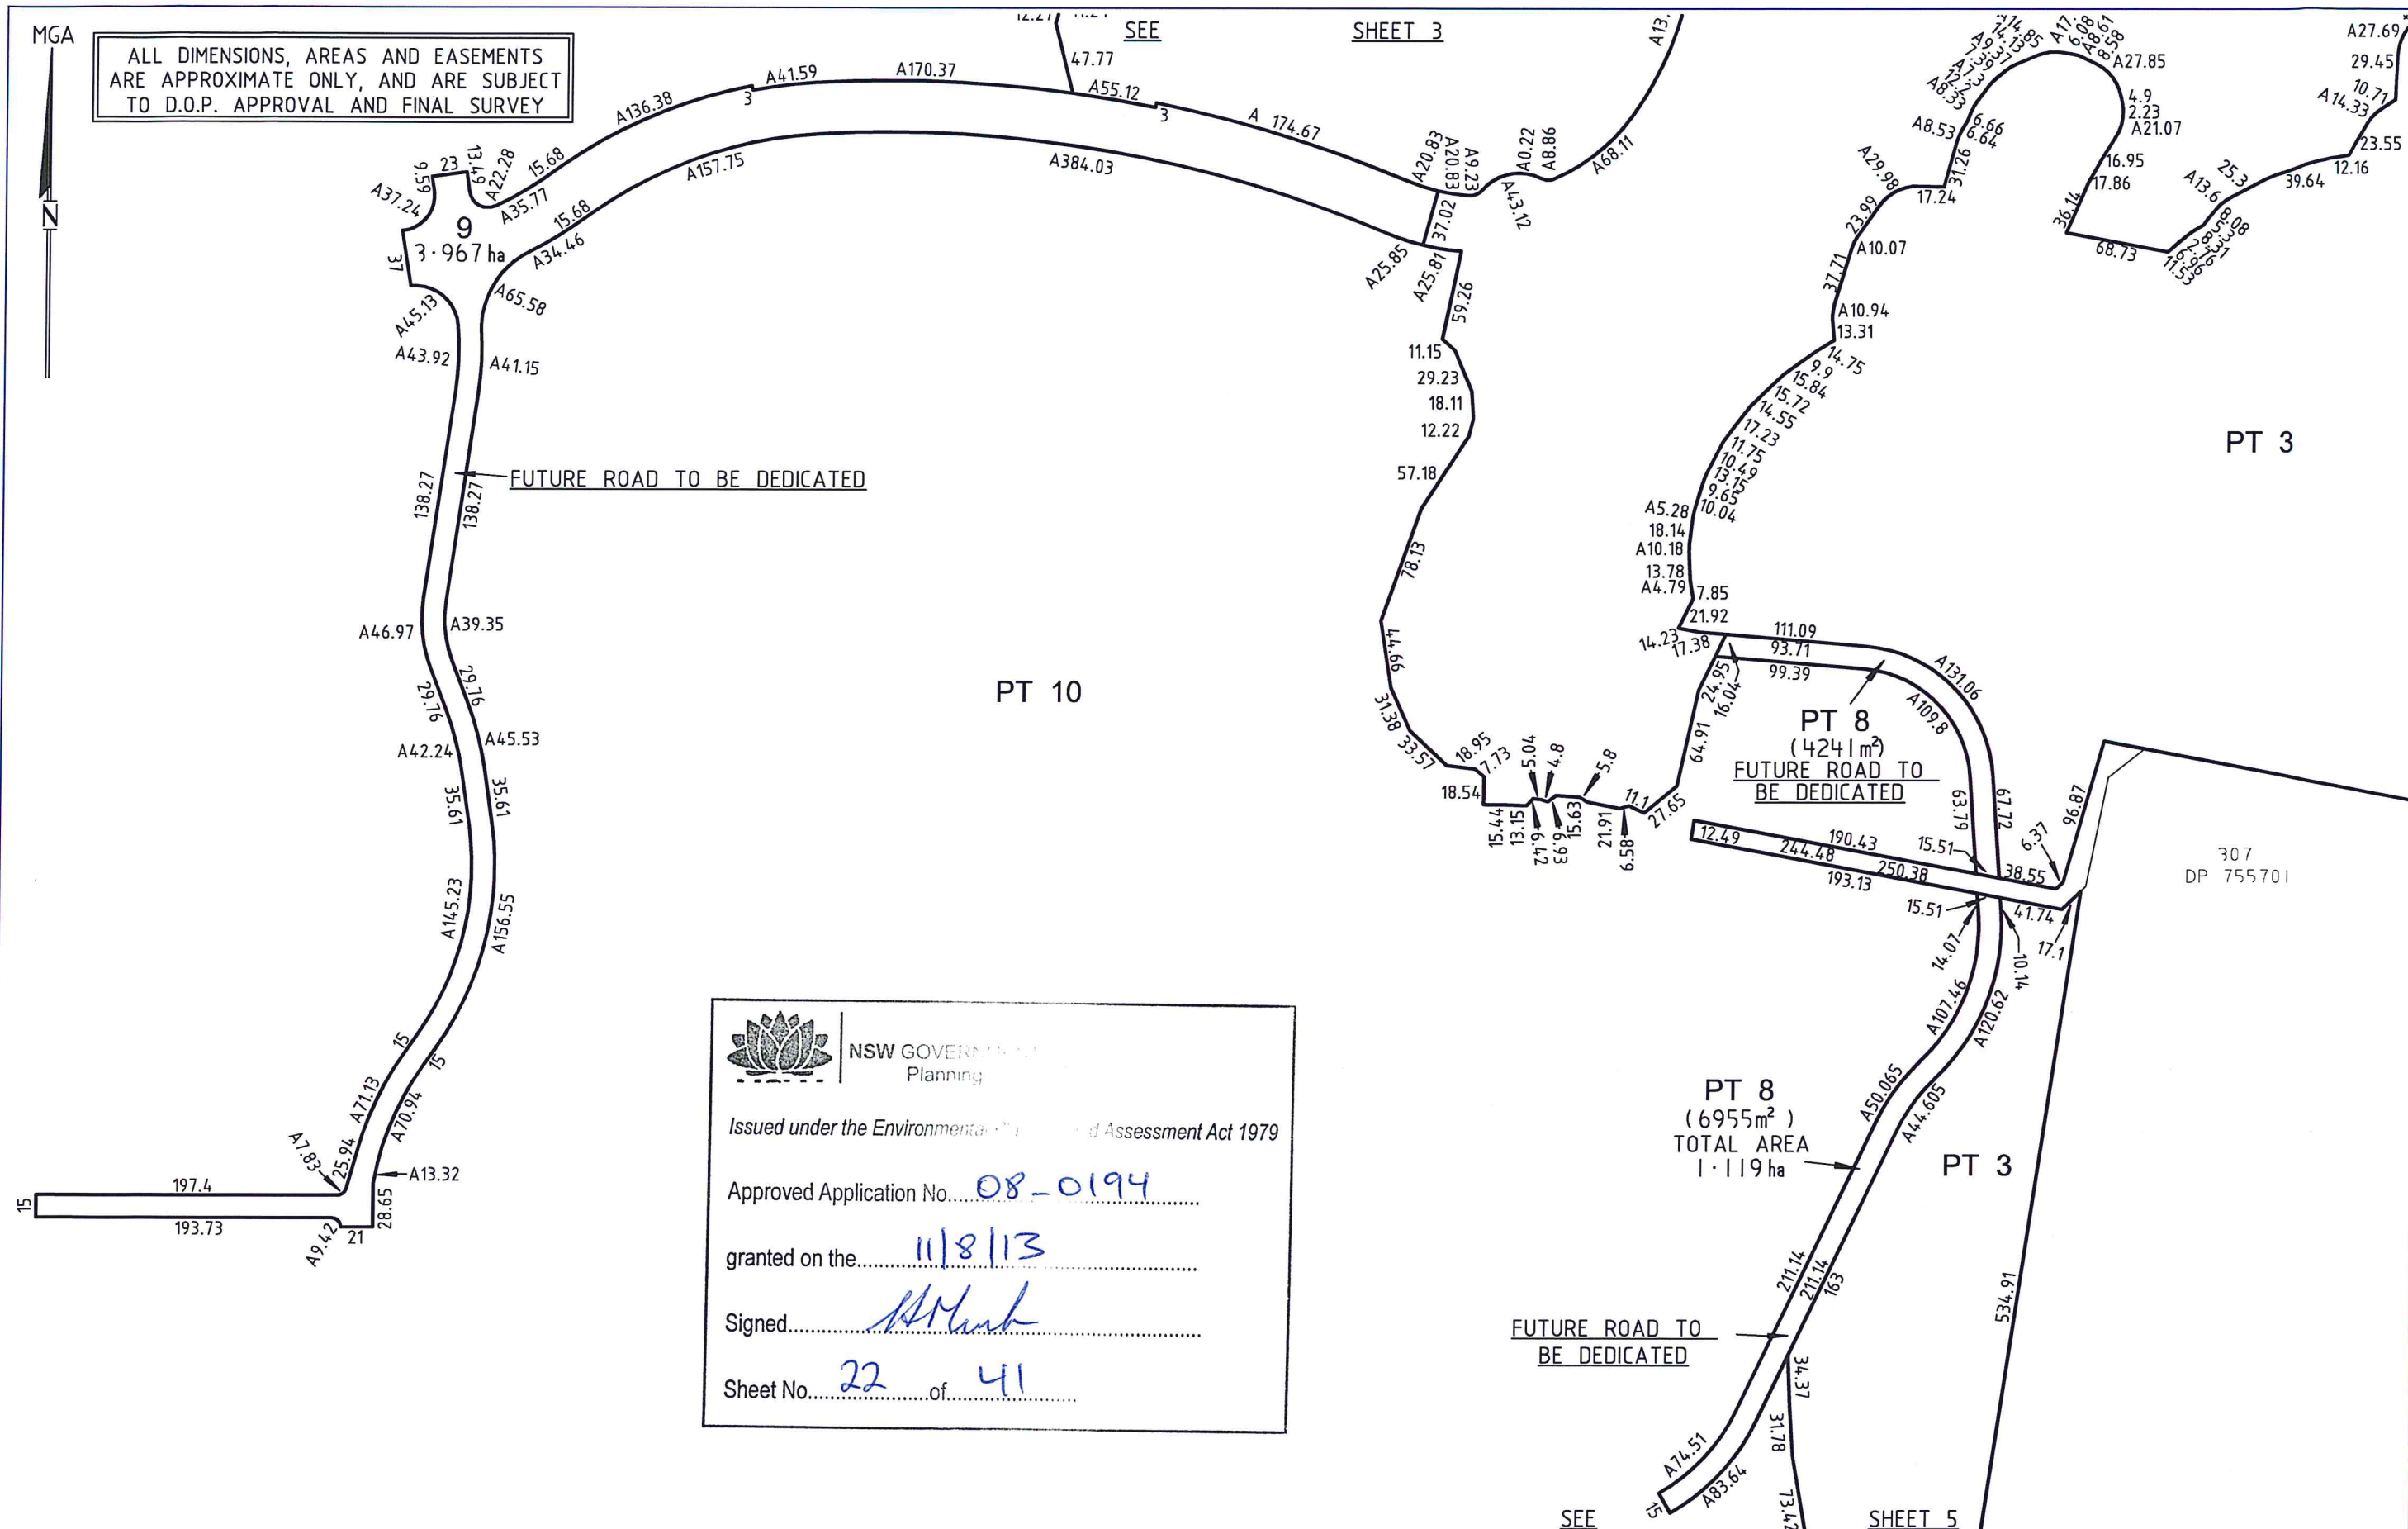

NSW GOVERNMENT
Planning

Issued under the Environmental Planning and Assessment Act 1979

Approved Application No. 08-0194

granted on the 11/8/13

Signed [Signature]

Sheet No. 22 of 41

ALL UNDERGROUND SERVICES
SHOULD BE LOCATED ON SITE
BY RELEVANT AUTHORITIES
BEFORE ANY WORK IS COMMENCED



LANDSURV PTY LTD
REGISTERED SURVEYORS & DEVELOPMENT CONSULTANTS
14 ENID STREET TWEED HEADS NSW 2485
Ph. (07) 55366467 Fax (07) 55367489 email: macsurv@landsurv.com.au

TITLE
**PLAN OF PROPOSED STAGED SUBDIVISION
KINGS FOREST DEVELOPMENT
FOR STAGE 1 PROJECT APPLICATION**

CLIENT: PROJECT 28 PTY LTD

LEVEL DATUM	SCALE 1: 4000
DATE OF SURVEY	REVISION D
DATE 22.08.2012	SHEET 4 OF 5
DRAWN GMB	JOB No
CHECKED BG	34860-2
CAD FILE No. 34860-2_10 LOTS	

