


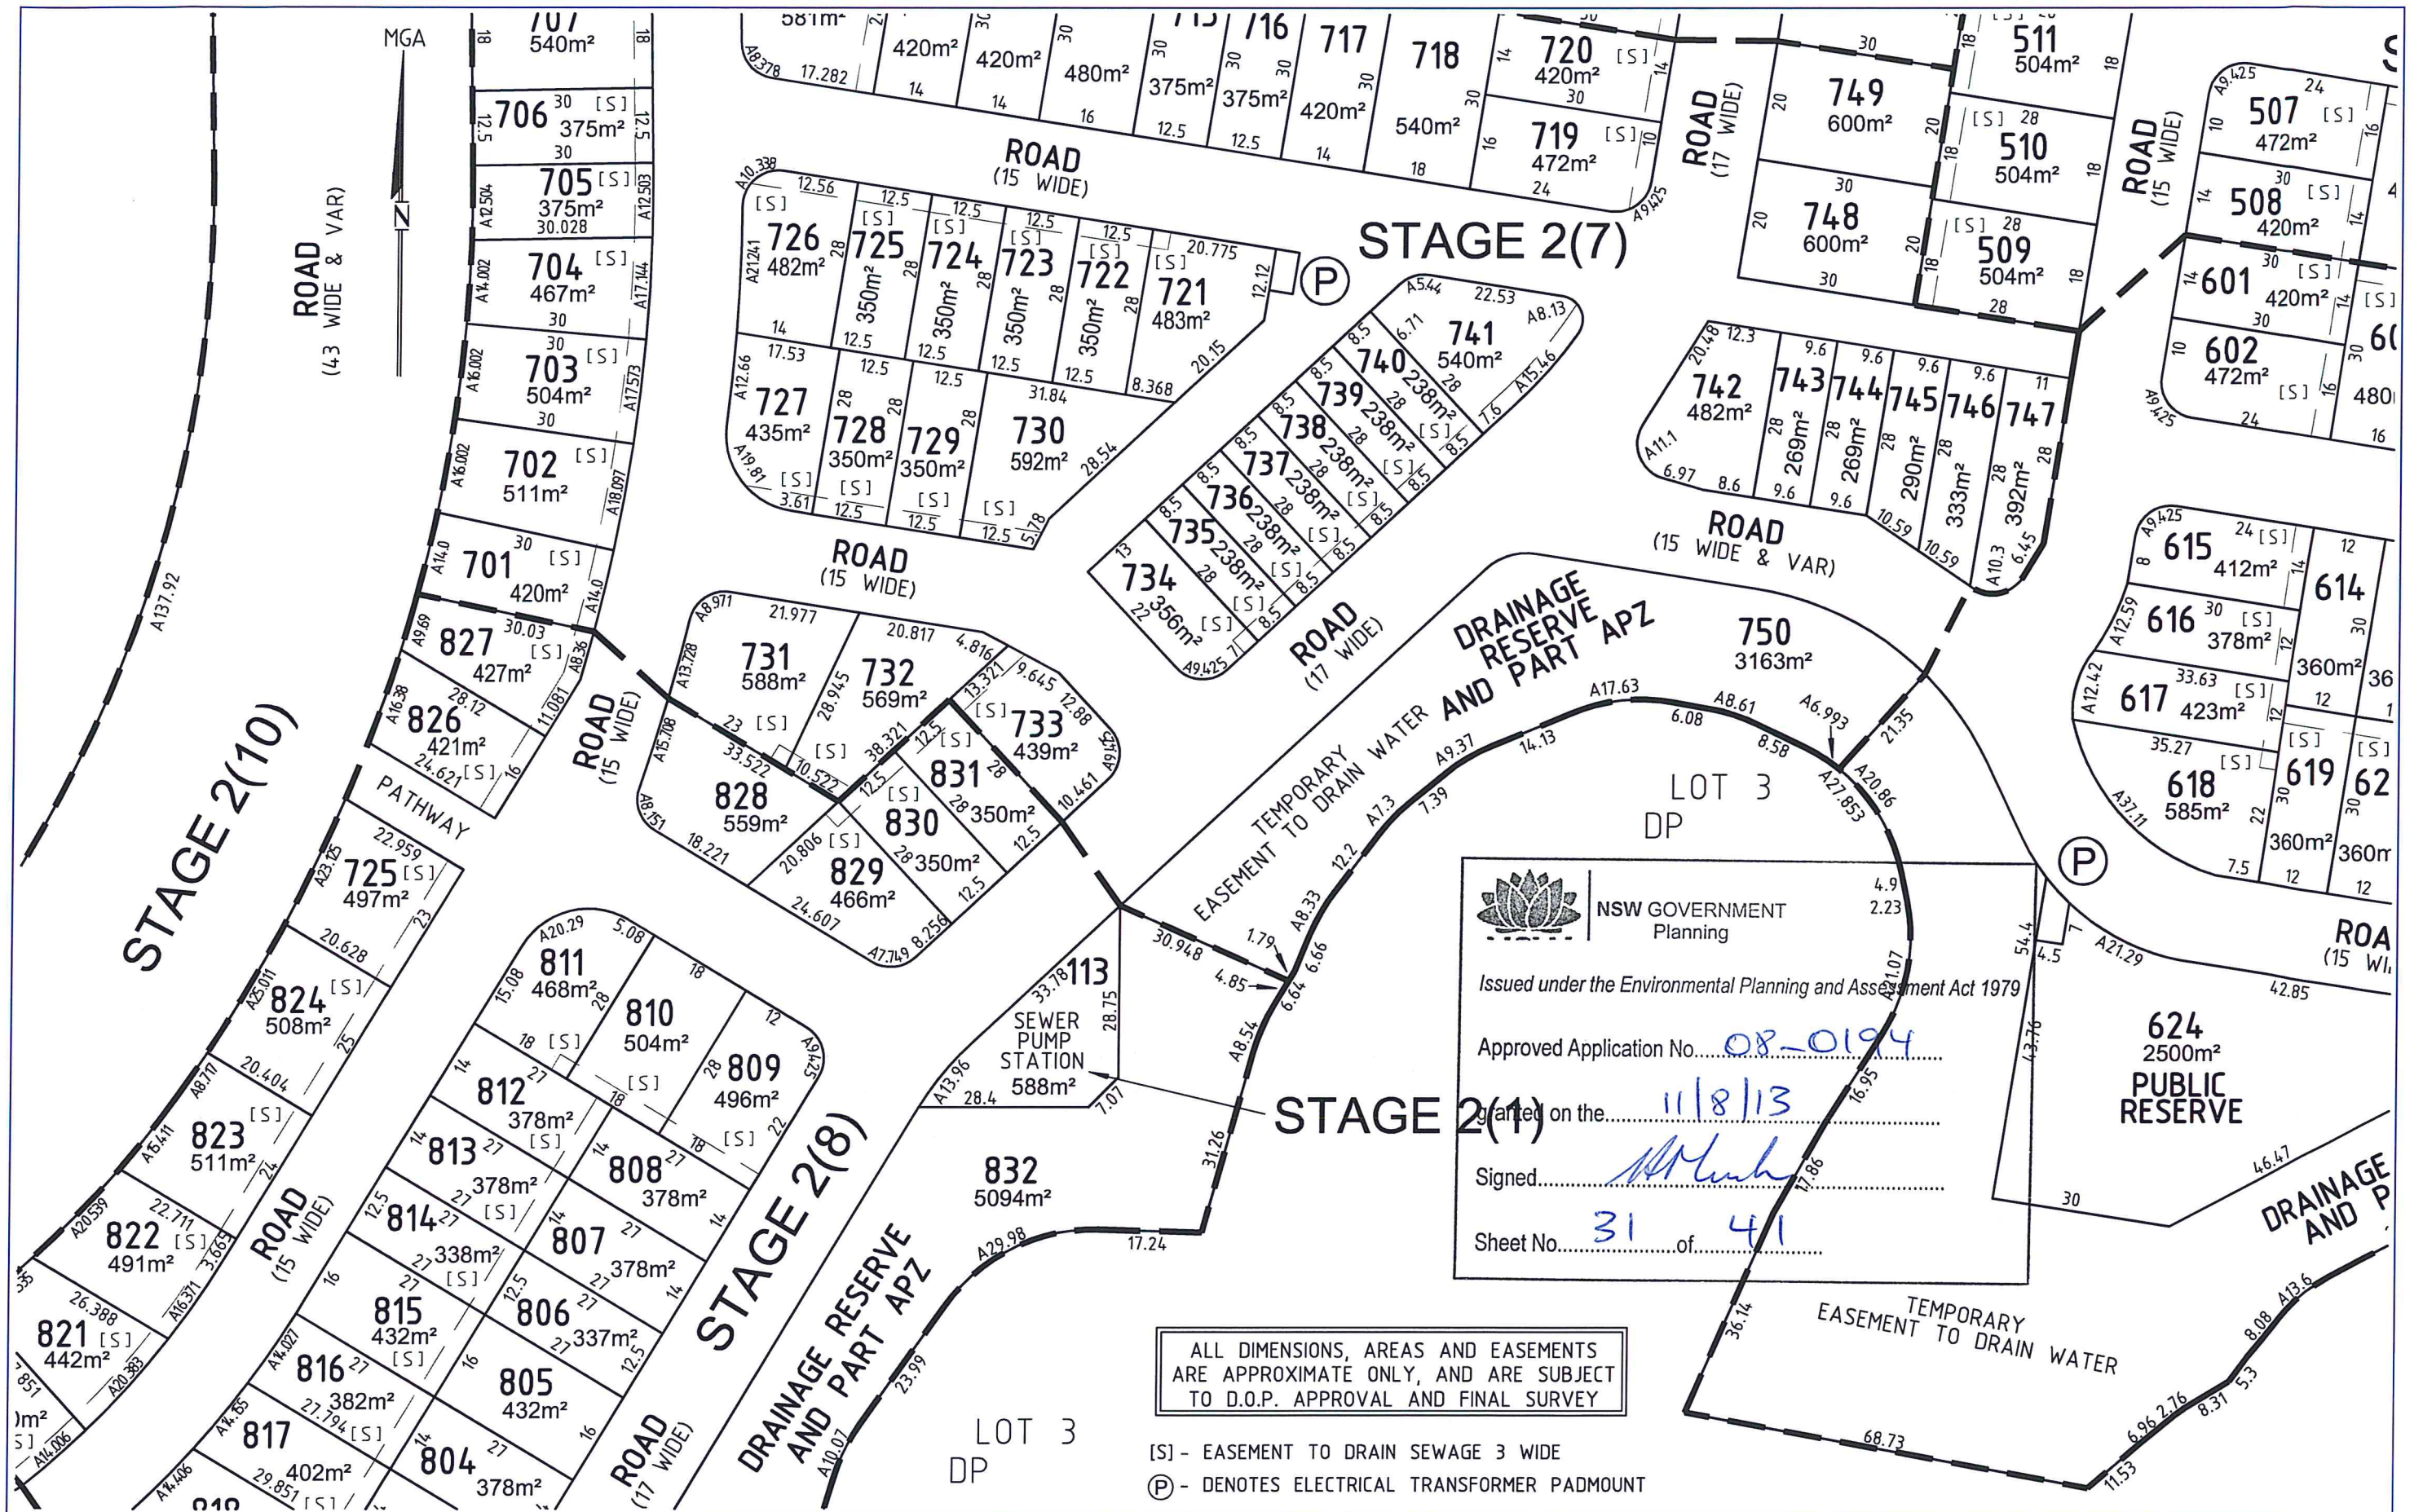

ALL UNDERGROUND SERVICES SHOULD BE LOCATED ON SITE BY RELEVANT AUTHORITIES BEFORE ANY WORK IS COMMENCED

www.dialbeforeyoudig.com.au

DIAL 1100 BEFORE YOU DIG

LANDSURV PTY LTD
 REGISTERED SURVEYORS & DEVELOPMENT CONSULTANTS
 14 ENID STREET TWEED HEADS NSW 2485
 Ph. (07) 55366467 Fax (07) 55367489 email: macsurv@landsurv.com.au

TITLE PLAN OF PROPOSED SUBDIVISION OF LOT 2 (PRECINCT 5) KINGS FOREST FOR STAGE 1 PROJECT APPLICATION

CLIENT: PROJECT 28 PTY LTD

LEVEL DATUM	SCALE 1: 1000
DATE OF SURVEY	REVISION D
DATE 05.09.12	SHEET 7 OF 11
DRAWN GMB	JOB No
CHECKED BG	34860-2
CAD FILE No. 34860-2_PROP	



NSW GOVERNMENT
Planning

Issued under the Environmental Planning and Assessment Act 1979

Approved Application No.....08-0194


granted on the.....11/8/13

Signed.....*[Signature]*

Sheet No.....34.....of.....41

ALL DIMENSIONS, AREAS AND EASEMENTS
ARE APPROXIMATE ONLY, AND ARE SUBJECT
TO D.O.P. APPROVAL AND FINAL SURVEY

[S] - EASEMENT TO DRAIN SEWAGE 3 WIDE
[P] - DENOTES ELECTRICAL TRANSFORMER PADMOUNT

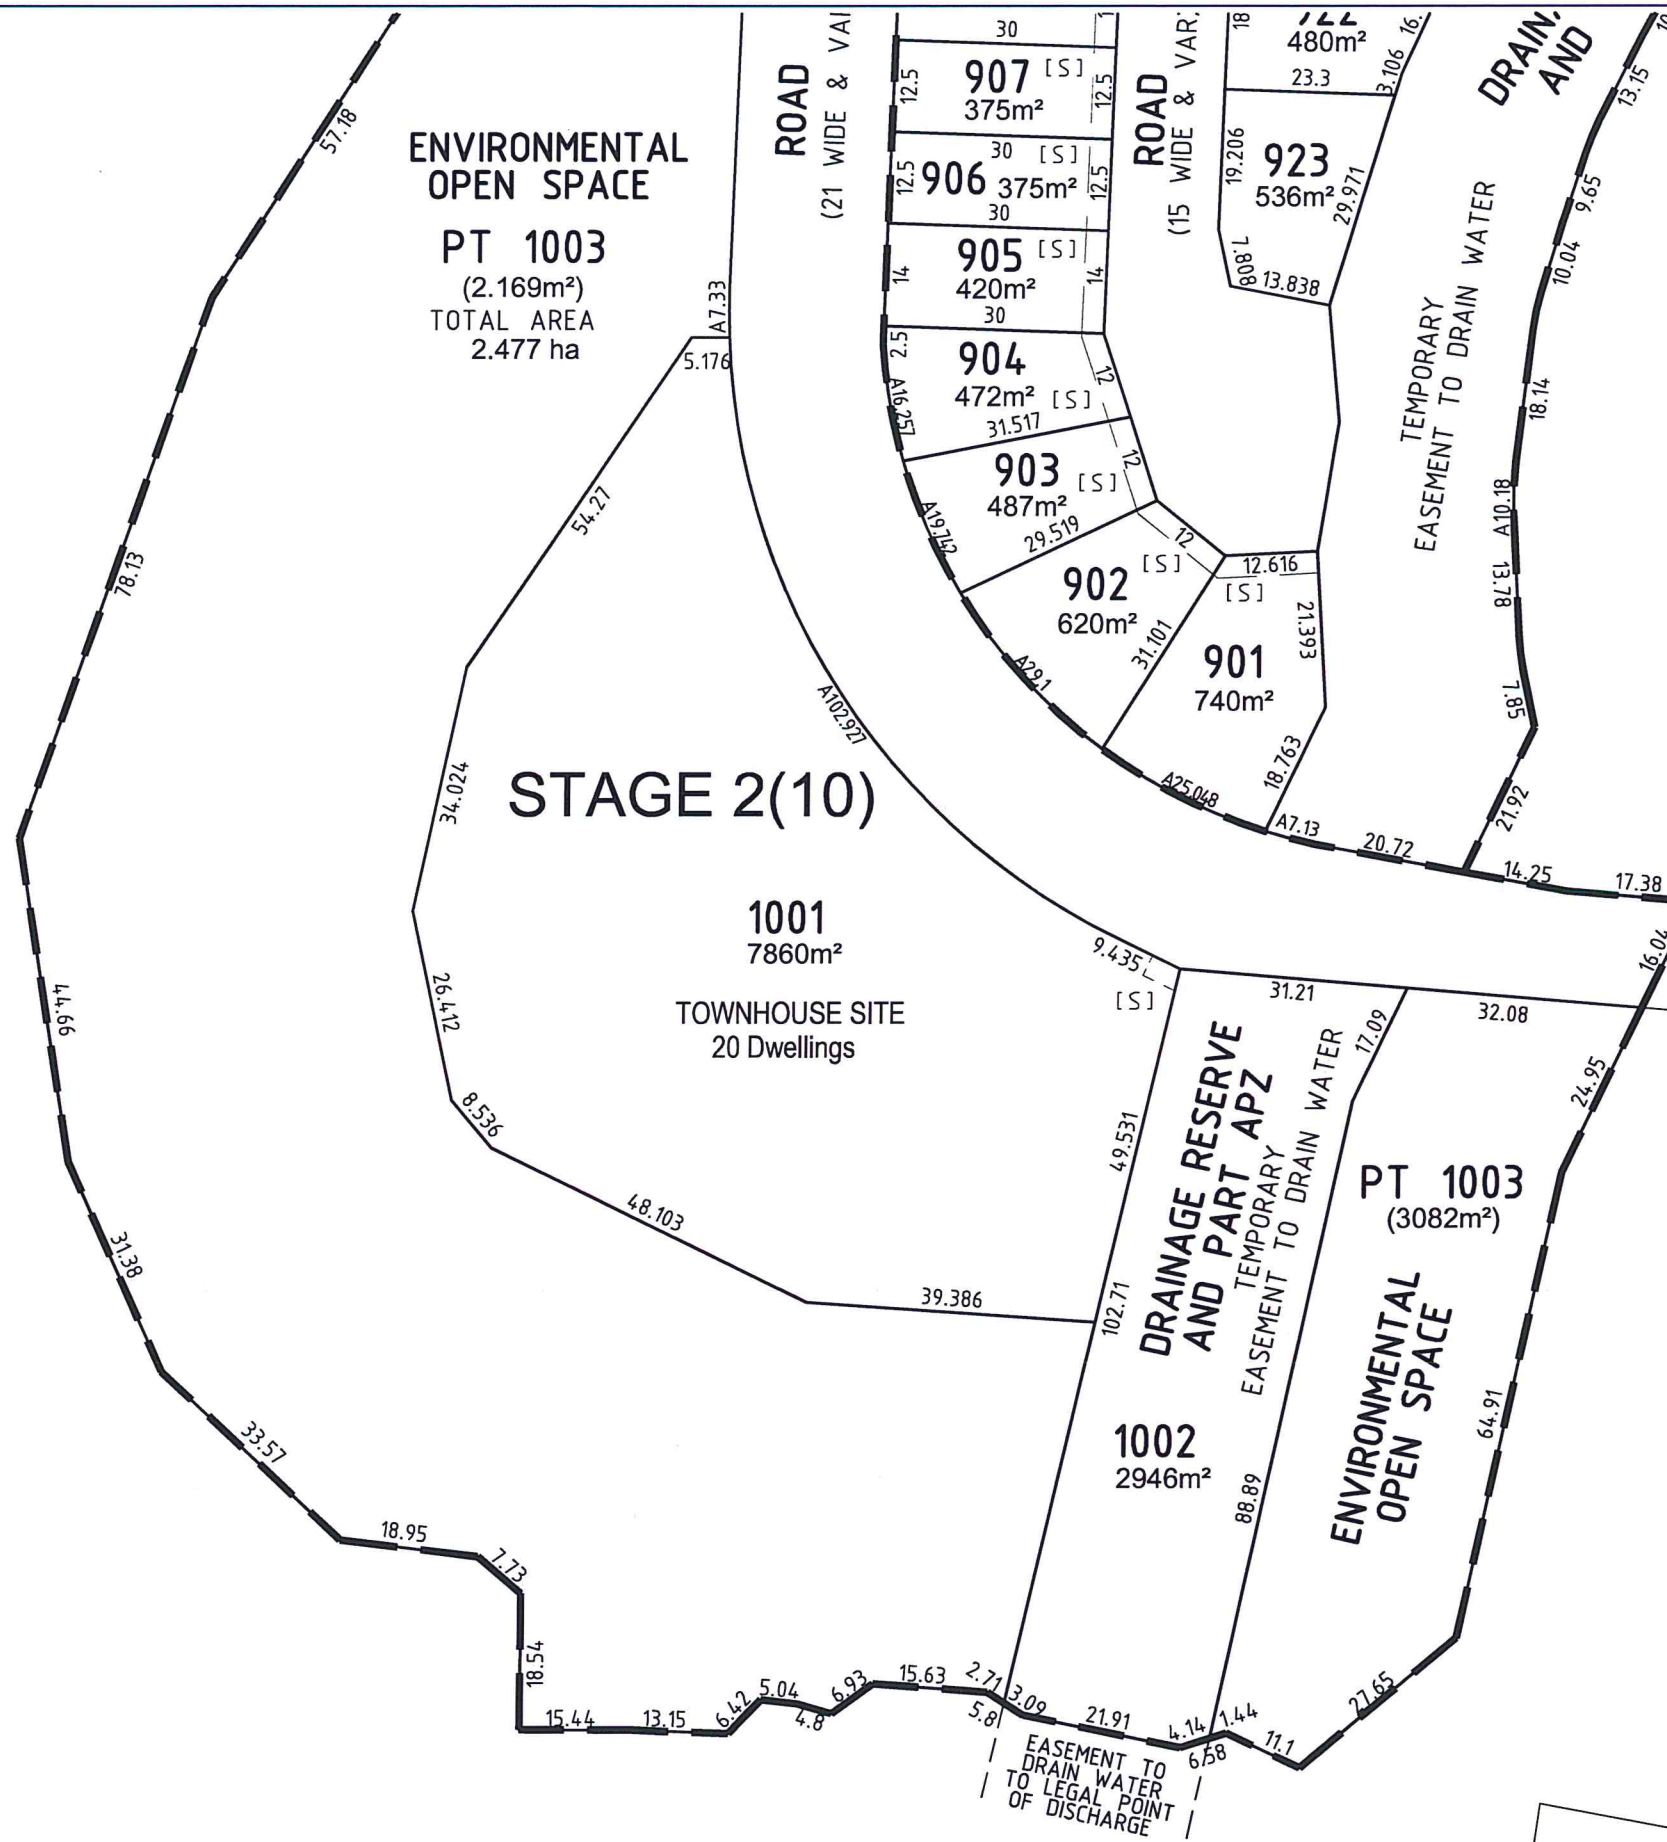



NSW GOVERNMENT
Planning

Issued under the Environmental Planning and Assessment Act 1979

Approved Application No.....08-0194

granted on the.....11/8/13

Signed.....[Signature]

Sheet No.....35 of.....41

ALL DIMENSIONS, AREAS AND EASEMENTS
ARE APPROXIMATE ONLY, AND ARE SUBJECT
TO D.O.P. APPROVAL AND FINAL SURVEY

[S] - EASEMENT TO DRAIN SEWAGE 3 WIDE