


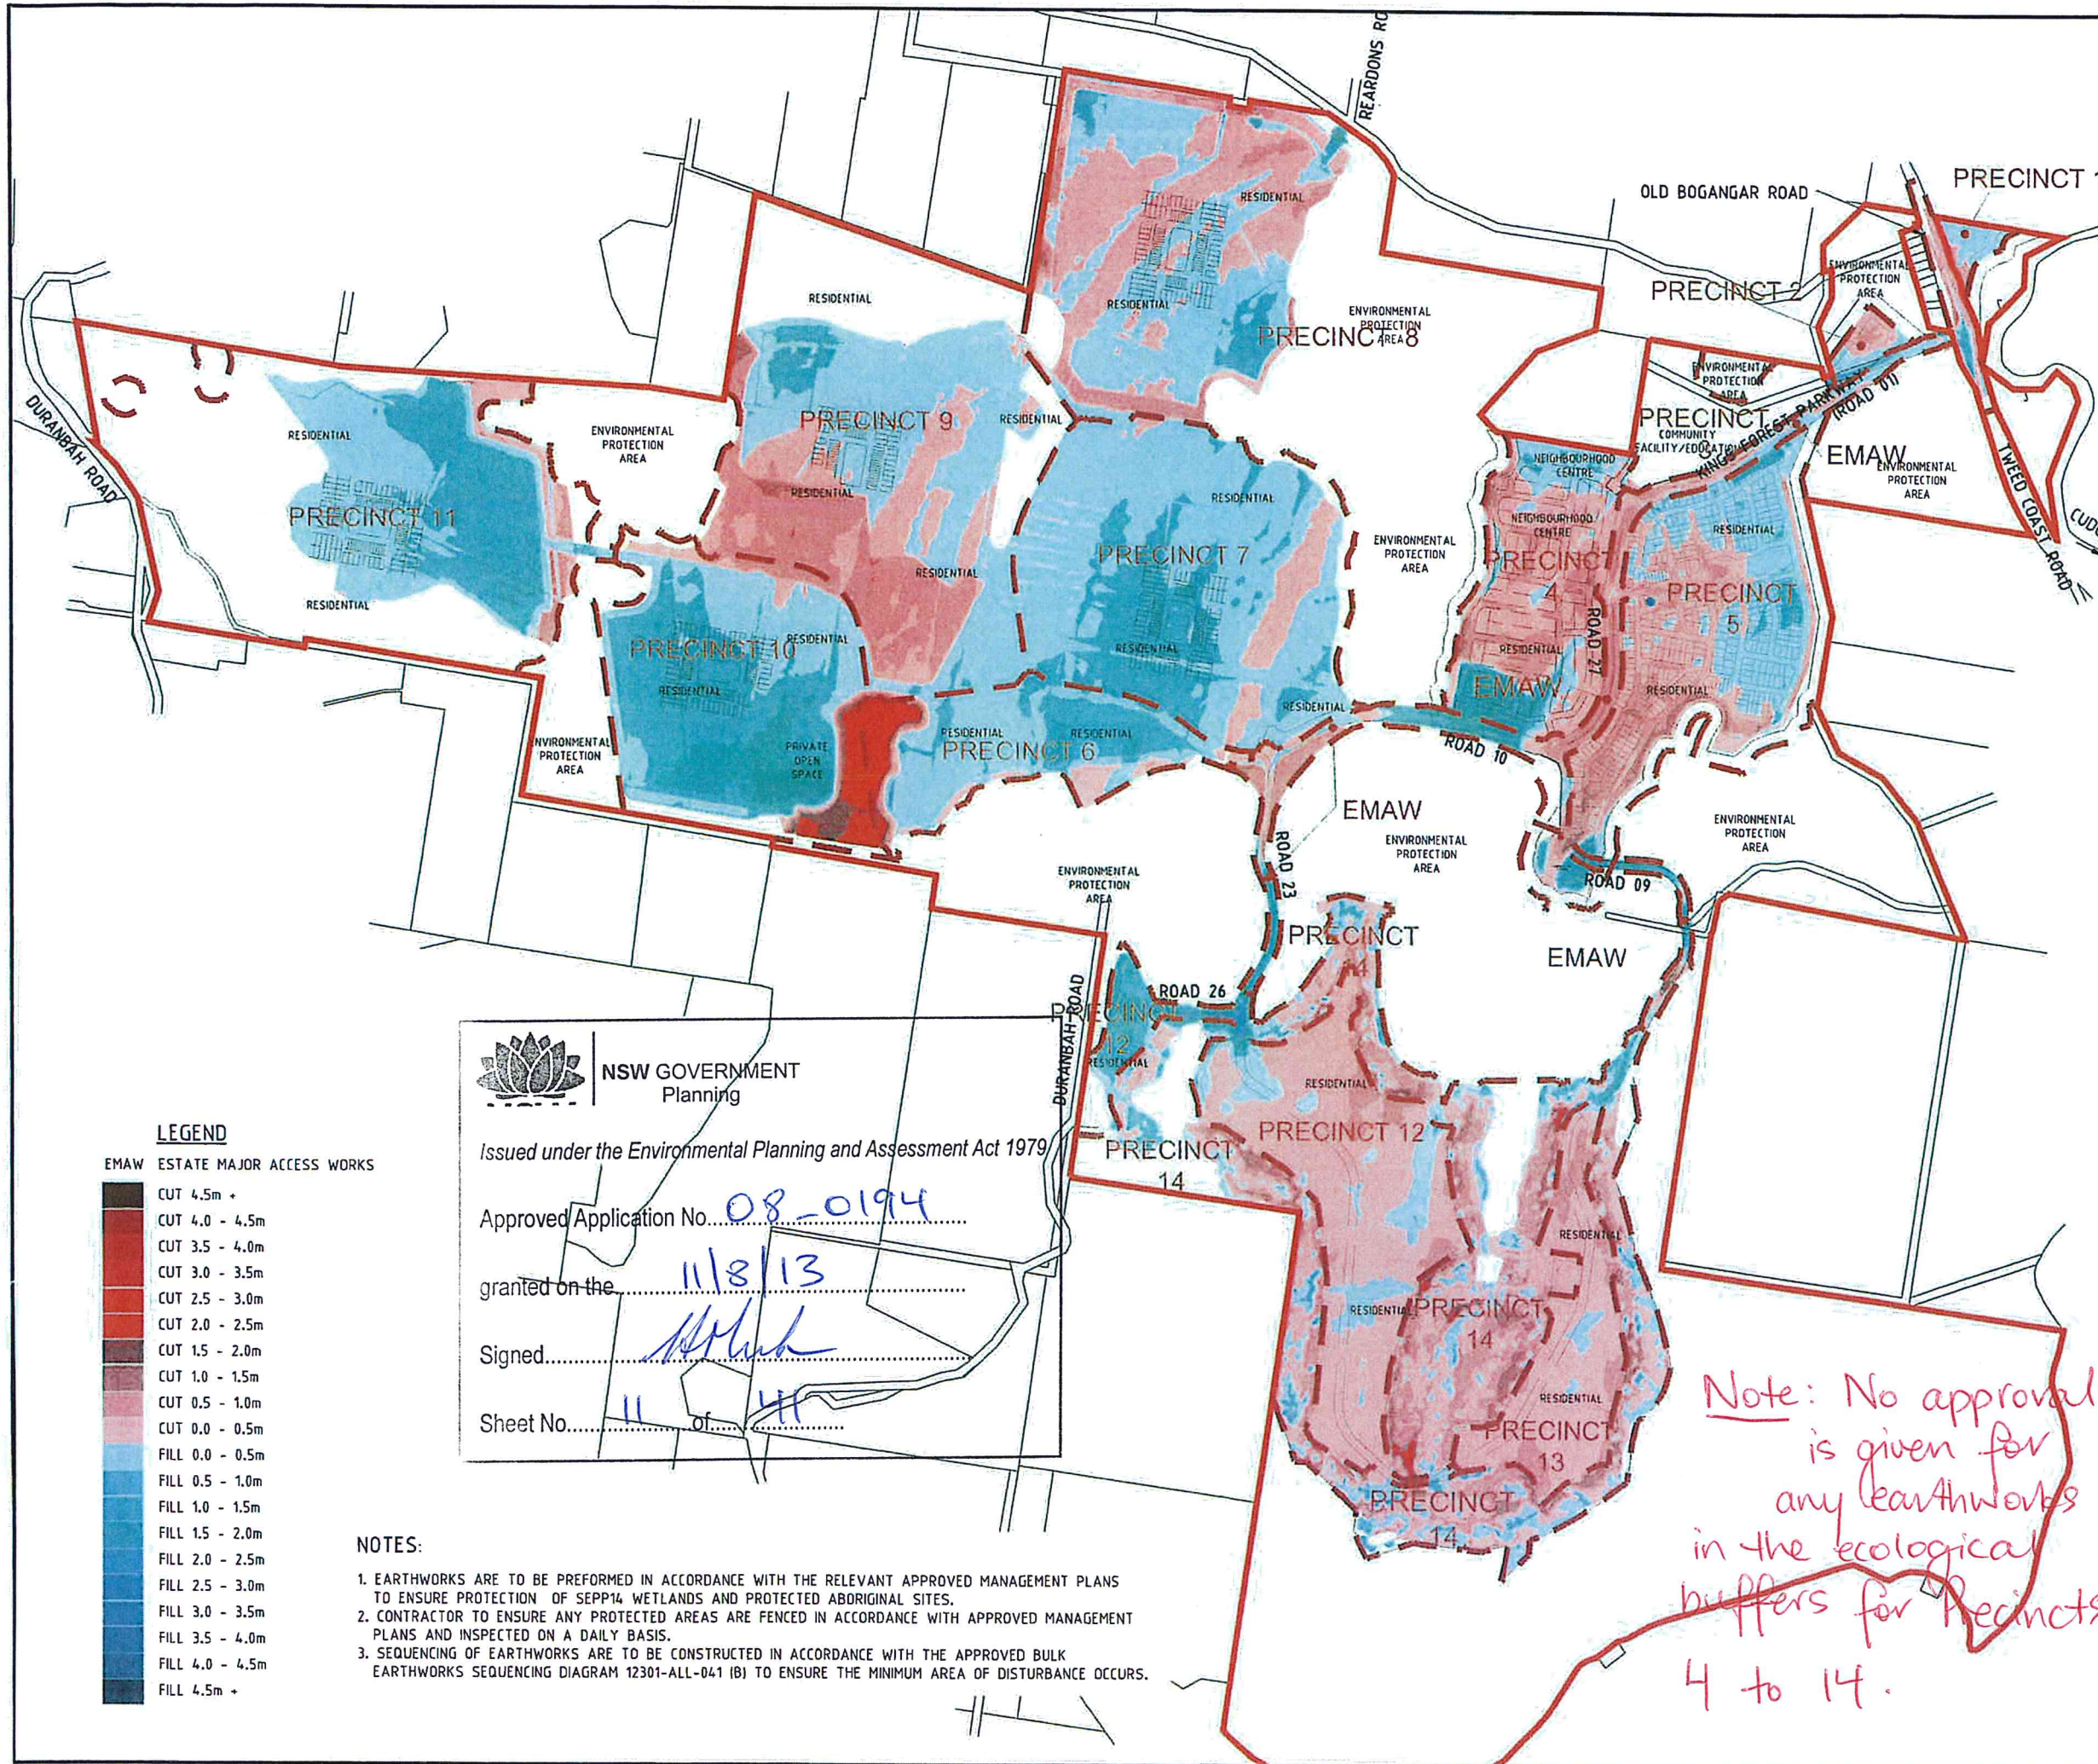

PROJECT NAME

KINGS FOREST

BULK EARTHWORKS PRECINCTS 01 & 02, TWEED COAST RD. INTERSECTION & ESTATE MAJOR ACCESS WORKS

REAL PROPERTY DESCRIPTION

Lot 7 on DP875447, Part of Lot 6 on DP875446, Part of Lot 1 on DP781633, Part of Lot 40 on DP7482 & Part of Lot 2 on DP819015

PARISH OF CUDGEN

COUNTY OF ROUS

CLIENT

PROJECT 28 PTY LTD

0 750 1500 2250 3000 3750m

Scale 1:75000 - A1 (1:150000 - A3)

ISSUES

DATE

TENDER

STATE AUTHORITY

CONSTRUCTION

16-11-12

NOTE ADDED

27-08-12

PPR REVISIONS

23-08-12

AMEND EARTHWORKS

19-09-11

AMEND EARTHWORKS EXTENT

29-06-11

ADD NOTE TO LEGEND

08-03-11

STATE AUTHORITY ISSUE

PRE DATE

AMENDMENT

COPYRIGHT IS VESTED IN MORTONS URBAN SOLUTIONS AND WRITTEN CONSENT IS REQUIRED PRIOR TO REPRODUCTION. COPYRIGHT MORTONS URBAN SOLUTIONS 2009. DO NOT SCALE FROM THIS DRAWING.

ALL DRAWINGS ARE TO BE READ IN CONJUNCTION WITH 001-NOTES AND 002-LEGEND

ASSOCIATED CONSULTANTS

LANDSURV Pty. Ltd.

14 Enid St.,

TWEED HEADS NSW 2485

Ph. (07) 55367055

GILBERT+SUTHERLAND

agricultural and environmental scientists

DRAWING TITLE

BULK EARTHWORKS CUT FILL DEPTHS

MORTONS

urbansolutions

Urban & Regional Planning

Civil Engineering

Project Coordination

MUS Pty Ltd T/As:

Mortons-Urban Solutions

ABN: 39 116 375 065

mortons@urbansolutions.net.au

www.urbansolutions.net.au

Tel 07 5571 1099

Fax 07 5571 1088

Postal Address

PO Box 2484

Southport QLD 4215

Gold Coast Office

Suite 9, 19 Short St

Southport QLD 4215

DESIGNED RB

DRAWN BL

APPROVED

DATE 30-11-10

DRAWING NUMBER

12301-ALL-040

AMEND

F

F:\Visual\client\123 - Kings Forest\Drawings\Drawings\001-EMAW\Engineering\Drawings\001-EMAW.dwg, 23/10/2012 7:57:03 AM, 1:2



NSW GOVERNMENT
Planning

Issued under the Environmental Planning and Assessment Act 1979

Approved Application No. 08-0194

granted on the 11/8/13

Signed [Signature]

Sheet No. 12 of 41

ANTICIPATED
FUTURE
CUT

APPROXIMATELY
320,000 m3
IMPORT

ANTICIPATED
FUTURE
CUT

STAGE 9 SEQUENCING TO
BE FURTHER SPLIT INTO
SMALLER MORE DEFINED
STAGES IN FUTURE

Earthworks sequencing table

SEQ.	Works area	CUT	Cut @ 85%	FILL	Bal.	Spoil/Imp.
1	468,366	185,133	157,363	157,315	48	Spoil
2	292,980	145,977	124,080	125,440	1,360	Import
3	421,873	153,795	130,726	130,083	643	Spoil
4 G	126,727	73,083	62,120	31,132		
4 W	100,695	10,611	9,019	41,241		
4 TOTAL	227,422	83,693	71,139	72,374	1,234	Import
5 G	278,237	232,127	197,308	7,708		
5 W	177,233	6,024	5,121	194,244		
5 TOTAL	455,470	238,152	202,429	201,952	477	Spoil
6 G	126,459	89,103	75,737	22,286		
6 W	52,461	0	0	53,733		
6 TOTAL	178,920	89,103	75,737	76,018	281	Import
7 G	38,438	33,567	28,532	862		
7 E	144,720	110,667	94,067	44,175		
7 W	109,552	3	2	75,689		
7 TOTAL	292,709	144,237	122,601	120,726	1,876	Spoil
8 N	6,938	2,295	1,951	77		
8 S	3,684	184	157	2,238		
8 TOTAL	10,622	2,479	2,107	2,314	207	Import
9	1,867,877	688,480	585,208	947,039	361,831	Import
TOTAL	5,381,381	1,731,049	1,471,391	1,833,261	361,869	Import

Notes:

- Cut and fill figures subject to detail design including stripping, trenching and boxing
- Full site trenching and boxing used to adjust sequence 9 cut / fill figures for overall earthwork calculation purposes
- Earthworks sequence 9 requires import of approximately 320,000m3 and site cut of approximately 42,000m3

NOTES:

- EARTHWORKS ARE TO BE PERFORMED IN ACCORDANCE WITH THE RELEVANT APPROVED MANAGEMENT PLANS TO ENSURE PROTECTION OF SEPP14 WETLANDS AND PROTECTED ABORIGINAL SITES.
- CONTRACTOR TO ENSURE ANY PROTECTED AREAS ARE FENCED IN ACCORDANCE WITH APPROVED MANAGEMENT PLANS AND INSPECTED ON A DAILY BASIS.
- SEQUENCING OF EARTHWORKS ARE TO BE CONSTRUCTED IN ACCORDANCE WITH THE APPROVED BULK EARTHWORKS SEQUENCING DIAGRAM 12301-ALL-041 (B) TO ENSURE THE MINIMUM AREA OF DISTURBANCE OCCURS.

PROJECT NAME

KINGS FOREST

BULK EARTHWORKS PRECINCTS,
& ESTATE MAJOR ACCESS WORKS

REAL PROPERTY DESCRIPTION

Lot 7 on DP875447, Part of Lot 6 on DP875446,
Lot 1 on DP781633, Lot 40 on DP7482,
Lot 2 on DP819015, Lot 1 on DP129737,
Lot 37A, 38A & 39B on DP13727,
Lot 1 on DP706497, Lot 76, 323, 272,
96 & 326 on DP755701
PARISH OF CUDGEN, COUNTY OF ROUS.

CLIENT

PROJECT 28
PTY LTD



0 750 1500 2250 3000 3750m
Scale 1:75000 - A1 (1:150000 - A3)

ISSUES	DATE
TENDER	
STATE AUTHORITY	05-09-12
CONSTRUCTION	

B	16-10-12	TABLE AMENDED AND NOTE ADDED
A	23-08-12	ISSUE FOR INFORMATION

PRE DATE	AMENDMENT
----------	-----------

COPYRIGHT IS VESTED IN MORTONS URBAN SOLUTIONS AND
WRITTEN CONSENT IS REQUIRED PRIOR TO REPRODUCTION.
COPYRIGHT MORTONS URBAN SOLUTIONS 2000.
DO NOT SCALE FROM THIS DRAWING.

ALL DRAWINGS ARE TO BE READ IN CONJUNCTION
WITH 001-NOTES AND 002-LEGEND

ASSOCIATED CONSULTANTS

LANDSURV Pty. Ltd.
14 Enid St.,
TWEED HEADS NSW 2485
Ph. (07) 55367055

GILBERT+SUTHERLAND
agricultural and environmental scientists

DRAWING TITLE

BULK EARTHWORKS
SEQUENCING DIAGRAM

MORTONS
urbansolutions
Urban & Regional Planning
Civil Engineering
Project Coordination

MUS Pty Ltd T/As: PO Box 2484
Mortons-Urban Solutions Southport QLD 4215
ABN: 39 116 375 065
mortons@urbansolutions.net.au Gold Coast Office
www.urbansolutions.net.au Suite 9, 19 Short St
Tel 07 5571 1099 Southport QLD 4215
Fax 07 5571 1088

DESIGNED RB	DRAWN BL
APPROVED	DATE 23.08.12
DRAWING NUMBER	AMEND.
12301-ALL-041	B



Issued under the Environmental Planning and Assessment Act 1979

Approved Application No. 08-0194

granted on the 11/8/13

Signed.....*[Signature]*

Sheet No. 13 of 41 BIO FILTRATION BASINS
(TEMPORARY SEDIMENT)

BIO FILTRATION BASINS
(TEMPORARY SEDIMENT
BASIN TYPICAL)



PROJECT NAME

KINGS
FOREST

BULK EARTHWORKS
BALANCE-PRECINCTS 06 to 11

REAL PROPERTY DESCRIPTION
Lot 7 on DP875447, Part of Lot 6 on DP875446,
Part of Lot 1 on DP781633, Part of Lot 40 on DP7482
& Part of Lot 2 on DP819015
PARISH OF CUDGEN
COUNTY OF ROUS

CLIENT
PROJECT 28
PTY LTD



0 50 100 150 200 250m
Scale 1:5000 - A1 (1:10000 - A3)

ISSUES	DATE	
TENDER		
STATE AUTHORITY	08-03-11	
CONSTRUCTION		

B	27-08-12	PPR REVISIONS
A	08-03-11	STATE AUTHORITY ISSUE
PRE	DATE	AMENDMENT

COPYRIGHT IS VESTED IN MORTONS URBAN SOLUTIONS AND
WRITTEN CONSENT IS REQUIRED PRIOR TO REPRODUCTION.
COPYRIGHT MORTONS URBAN SOLUTIONS 2000 .
DO NOT SCALE FROM THIS DRAWING.

ALL DRAWINGS ARE TO BE READ IN CONJUNCTION
WITH 001-NOTES AND LEGEND

ASSOCIATED CONSULTANTS

LANDSURV Pty Ltd

LANDSURV Pty. Ltd
14 Enid St

14 Enid St.,
TWEED HEADS NSW 2485

Ph. (07) 55367055

GILBERT+SUTHERLAND
agricultural and environmental scientists

D R A W I N G T I T L E

SEDIMENT & EROSION CONCEPT PLAN



MORTONS
urban solutions

**Urban & Regional Planning
Civil Engineering
Project Coordination**

MUS Pty Ltd T/As
Mortons-Urban Solutions
ABN: 39 116 375 065

Postal Address
PO Box 241
Southport QLD 4215

Gold Coast Office
Suite 9, 19 Short Street
Southport, QLD 4215

1	2	
---	---	---	---	---	---	---	---	---	----	----	-----	-----	


DESIGNED	RB	DRAWN	BL
----------	----	-------	----

APPROVED	DATE 30-11-10
----------	---------------

DRAWING NUMBER
10001 EMB 010

12301-EWB-010 | B

[illegible]

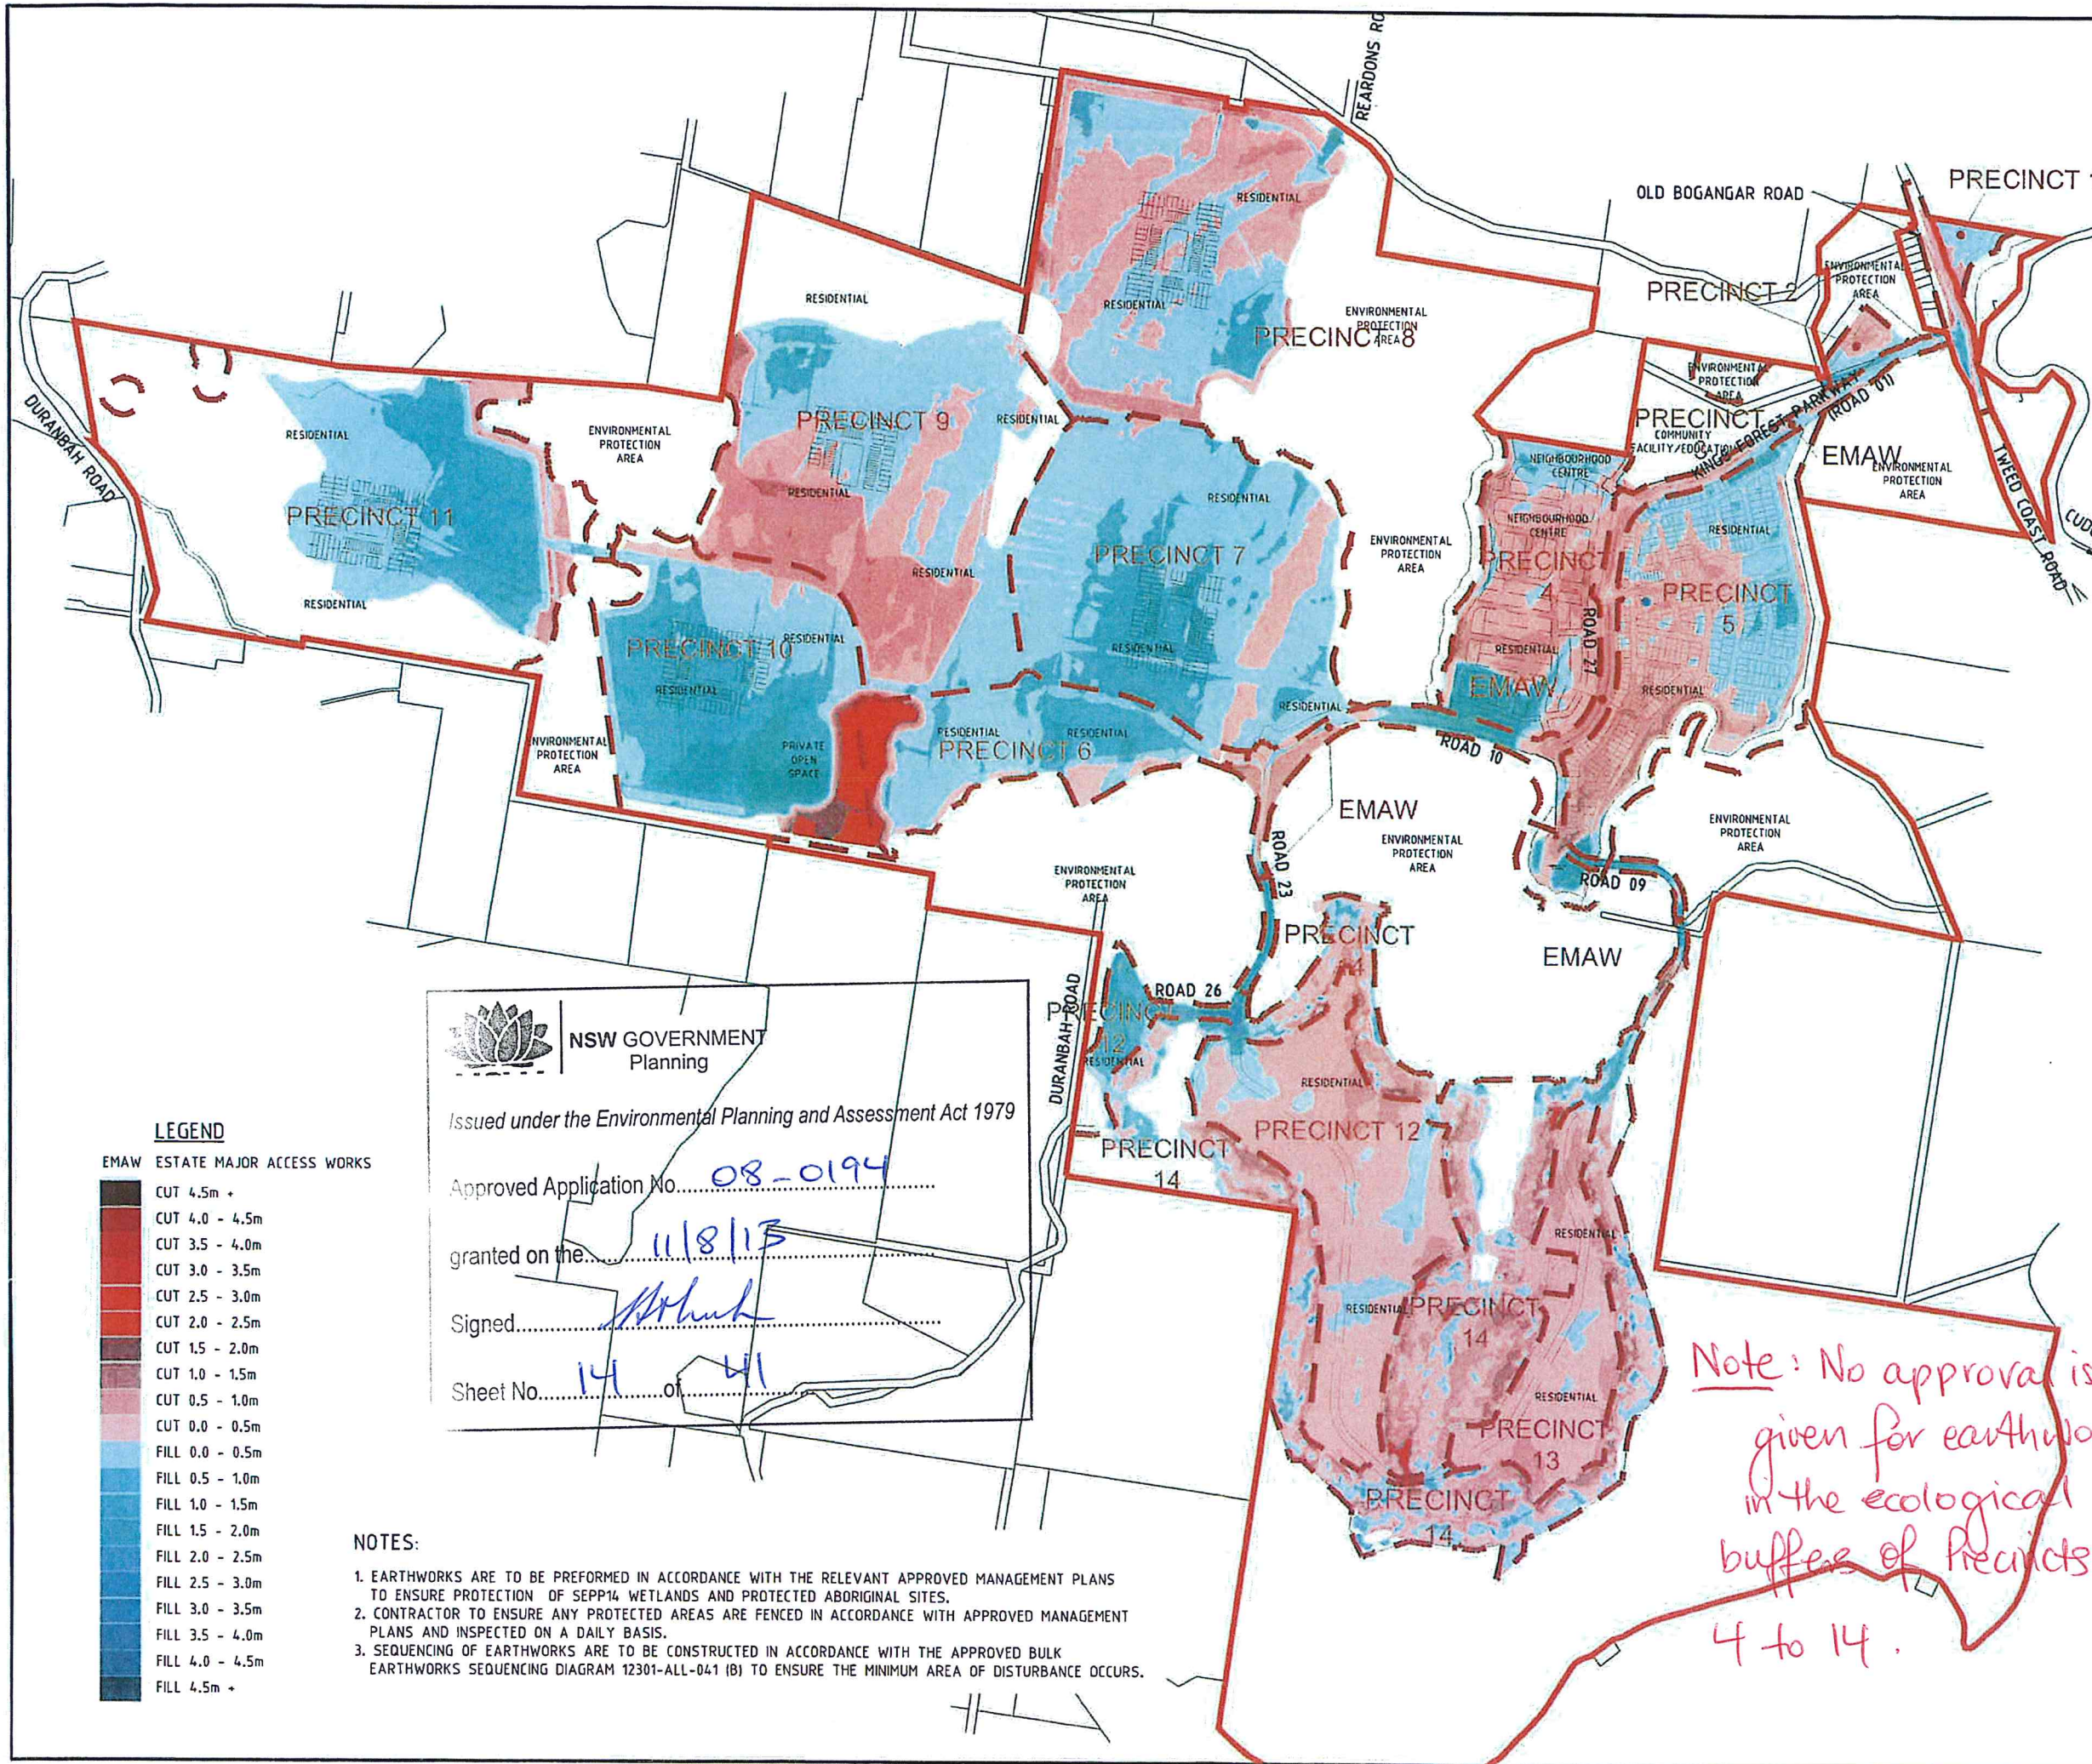

LEGEND

EMAW ESTATE MAJOR ACCESS WORKS

CUT 4.5m +
CUT 4.0 - 4.5m
CUT 3.5 - 4.0m
CUT 3.0 - 3.5m
CUT 2.5 - 3.0m
CUT 2.0 - 2.5m
CUT 1.5 - 2.0m
CUT 1.0 - 1.5m
CUT 0.5 - 1.0m
CUT 0.0 - 0.5m
FILL 0.0 - 0.5m
FILL 0.5 - 1.0m
FILL 1.0 - 1.5m
FILL 1.5 - 2.0m
FILL 2.0 - 2.5m
FILL 2.5 - 3.0m
FILL 3.0 - 3.5m
FILL 3.5 - 4.0m
FILL 4.0 - 4.5m
FILL 4.5m +



Issued under the Environmental Planning and Assessment Act 1979

Approved Application No. 08-0194

granted on the 11/8/13

Signed [Signature]


Sheet No. 14 of 41

NOTES:

1. EARTHWORKS ARE TO BE PERFORMED IN ACCORDANCE WITH THE RELEVANT APPROVED MANAGEMENT PLANS TO ENSURE PROTECTION OF SEPP14 WETLANDS AND PROTECTED ABORIGINAL SITES.
2. CONTRACTOR TO ENSURE ANY PROTECTED AREAS ARE FENCED IN ACCORDANCE WITH APPROVED MANAGEMENT PLANS AND INSPECTED ON A DAILY BASIS.
3. SEQUENCING OF EARTHWORKS ARE TO BE CONSTRUCTED IN ACCORDANCE WITH THE APPROVED BULK EARTHWORKS SEQUENCING DIAGRAM 12301-ALL-041 (B) TO ENSURE THE MINIMUM AREA OF DISTURBANCE OCCURS.

PROJECT NAME
KINGS FOREST
BULK EARTHWORKS PRECINCTS 01 & 02, TWEED COAST RD. INTERSECTION & ESTATE MAJOR ACCESS WORKS
REAL PROPERTY DESCRIPTION
Lot 7 on DP875447, Part of Lot 6 on DP875446, Part of Lot 1 on DP781633, Part of Lot 40 on DP7482 & Part of Lot 2 on DP819015
PARISH OF CUDGEN
COUNTY OF ROUS

CLIENT
PROJECT 28 PTY LTD

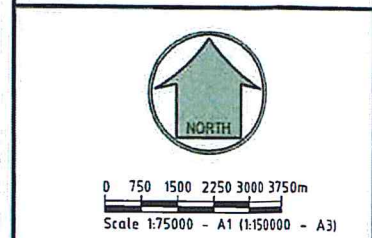

ISSUES	DATE
TENDER	
STATE AUTHORITY	08-03-11
CONSTRUCTION	
F	16-08-12 NOTE ADDED
C	27-08-12 PPR REVISIONS
D	23-08-12 AMEND EARTHWORKS
C	19-09-11 AMEND EARTHWORKS EXTENT
B	29-06-11 ADD NOTE TO LEGEND
A	08-03-11 STATE AUTHORITY ISSUE
PRE DATE	AMENDMENT

COPYRIGHT IS VESTED IN MORTONS URBAN SOLUTIONS AND WRITTEN CONSENT IS REQUIRED PRIOR TO REPRODUCTION. COPYRIGHT MORTONS URBAN SOLUTIONS 2009. DO NOT SCALE FROM THIS DRAWING.

ALL DRAWINGS ARE TO BE READ IN CONJUNCTION WITH 001-NOTES AND 002-LEGEND

ASSOCIATED CONSULTANTS
LANDSURV Pty. Ltd.
14 Enid St.,
TWEED HEADS NSW 2485
Ph. (07) 55367055

GILBERT+SUTHERLAND
agricultural and environmental scientists

DRAWING TITLE

BULK EARTHWORKS CUT FILL DEPTHS

Note: No approval is given for earthworks in the ecological buffers of Precincts 4 to 14.

MORTONS
urbansolutions
Urban & Regional Planning
Civil Engineering
Project Coordination

MUS Pty Ltd T/As:
Mortons-Urban Solutions
ABN: 39 116 375 065
www.mortonsurbansolutions.net.au
Tel 07 5571 1099
Fax 07 5571 1088

Postal Address
PO Box 2484
Southport QLD 4215
Gold Coast Office
Suite 9, 19 Short St
Southport QLD 4215

DESIGNED RB	DRAWN BL
APPROVED	DATE 30-11-10
DRAWING NUMBER 12301-ALL-040	
AMEND. F	



NSW GOVERNMENT
Planning

Issued under the Environmental Planning and Assessment Act 1979

Approved Application No. 08-0194

granted on the 11/8/13

Signed [Signature]

Sheet No. 15 of 41

ANTICIPATED FUTURE CUT

APPROXIMATELY 320,000 m3 IMPORT

ANTICIPATED FUTURE CUT

STAGE 9 SEQUENCING TO BE FURTHER SPLIT INTO SMALLER MORE DEFINED STAGES IN FUTURE

Note: No approval is given for any earthworks in ecological buffers for Area Sequences (2) to (9).

Earthworks sequencing table

SEQ.	Works area	CUT	Cut @ 85%	FILL	Bal.	Spoil/Imp.
1	468,366	185,133	157,363	157,315	48	Spoil
2	292,980	145,977	124,080	125,440	1,360	Import
3	421,873	153,795	130,726	130,083	643	Spoil
4 G	126,727	73,083	62,120	31,132		
4 W	100,695	10,611	9,019	41,241		
4 TOTAL	227,422	83,693	71,139	72,374	1,234	Import
5 G	278,237	232,127	197,308	7,708		
5 W	177,233	6,024	5,121	194,244		
5 TOTAL	455,470	238,152	202,429	201,952	477	Spoil
6 G	126,459	89,103	75,737	22,286		
6 W	52,461	0	0	53,733		
6 TOTAL	178,920	89,103	75,737	76,018	281	Import
7 G	38,438	33,567	28,532	862		
7 E	144,720	110,667	94,067	44,175		
7 W	109,552	3	2	75,689		
7 TOTAL	292,709	144,237	122,601	120,726	1,876	Spoil
8 N	6,938	2,295	1,951	77		
8 S	3,684	184	157	2,238		
8 TOTAL	10,622	2,479	2,107	2,314	207	Import
9	1,867,877	688,480	585,208	947,039	361,831	Import
TOTAL	5,381,381	1,731,049	1,471,391	1,833,261	361,869	Import

Notes:

- Cut and fill figures subject to detail design including stripping, trenching and boxing
- Full site trenching and boxing used to adjust sequence 9 cut / fill figures for overall earthwork calculation purposes
- Earthworks sequence 9 requires import of approximately 320,000m3 and site cut of approximately 42,000m3

NOTES:

- EARTHWORKS ARE TO BE PERFORMED IN ACCORDANCE WITH THE RELEVANT APPROVED MANAGEMENT PLANS TO ENSURE PROTECTION OF SEPP14 WETLANDS AND PROTECTED ABORIGINAL SITES.
- CONTRACTOR TO ENSURE ANY PROTECTED AREAS ARE FENCED IN ACCORDANCE WITH APPROVED MANAGEMENT PLANS AND INSPECTED ON A DAILY BASIS.
- SEQUENCING OF EARTHWORKS ARE TO BE CONSTRUCTED IN ACCORDANCE WITH THE APPROVED BULK EARTHWORKS SEQUENCING DIAGRAM 12301-ALL-041 (B) TO ENSURE THE MINIMUM AREA OF DISTURBANCE OCCURS.

WORKS WITHIN 50m BUFFER AREA TO BE CONDUCTED IN CONSULTATION WITH ENVIRONMENTAL ENGINEER TO COORDINATE HEATH RELOCATION/REGENERATION (SEQUENCE 4, 6, & 7)

Note: Works in ecological buffers are not approved

PROJECT NAME

KINGS FOREST

BULK EARTHWORKS PRECINCTS ,
& ESTATE MAJOR ACCESS WORKS

REAL PROPERTY DESCRIPTION

Lot 7 on DP875447, Part of Lot 6 on DP875446,
Lot 1 on DP781633, Lot 40 on DP7482,
Lot 2 on DP819015, Lot 1 on DP129737,
Lot 37A, 38A & 39B ON DP13727,
Lot 1 on DP706497, Lot 76, 323, 272,
96 & 326 on DP755701
PARISH OF CUDGEN, COUNTY OF ROUS.

CLIENT

PROJECT 28
PTY LTD



0 750 1500 2250 3000 3750m
Scale 1:75000 - A1 (1:150000 - A3)

ISSUES	DATE
TENDER	
STATE AUTHORITY	05-09-12
CONSTRUCTION	

B	16-10-12	TABLE AMENDED & NOTE ADDED
A	23-08-12	ISSUE FOR INFORMATION

PRE DATE	AMENDMENT
----------	-----------

COPYRIGHT IS VESTED IN MORTONS URBAN SOLUTIONS AND WRITTEN CONSENT IS REQUIRED PRIOR TO REPRODUCTION. COPYRIGHT MORTONS URBAN SOLUTIONS 2000. DO NOT SCALE FROM THIS DRAWING.

ALL DRAWINGS ARE TO BE READ IN CONJUNCTION WITH 001-NOTES AND 002-LEGEND

ASSOCIATED CONSULTANTS

LANDSURV Pty. Ltd.

14 Enid St.,
TWEED HEADS NSW 2485
Ph. (07) 55367055

GILBERT+SUTHERLAND
agricultural and environmental scientists

DRAWING TITLE

BULK EARTHWORKS
SEQUENCING DIAGRAM

MORTONS
urbansolutions
Urban & Regional Planning
Civil Engineering
Project Coordination

MUS Pty Ltd T/As
Mortons-Urban Solutions
ABN 39 116 375 065
mortons@urbansolutions.net.au
www.urbansolutions.net.au
Tel: 07 5571 1099
Fax: 07 5571 1088

Postal Address
PO Box 7484
Southport QLD 4215
Gold Coast Office
Suite 9, 19 Short St
Southport QLD 4215

DESIGNED RB	DRAWN BL
APPROVED	DATE 23.08.12

DRAWING NUMBER
12301-ALL-041
AMEND
B