

SERVO	PREVIOUS GRADING	EXISTING SURFACE	CHAINAGE
			0 6.124
			5 6.093
			10 6.083
			15 6.066 6.432 6.075
			20 6.138 6.479 6.087
			25 6.18 6.458 6.154
			30 6.182 6.438 6.22
			35 6.168 6.417 6.255
			40 6.187 6.396 6.221
			45 6.128 6.375 6.197
			50 6.100 6.354 6.153
			55 6.159 6.333 6.118
			60 6.152 6.297 6.104
			65 6.145 6.28 5.558
			70 5.278 6.264 5.078
			75 5.102 6.248 5.001
			80 5.187 6.203
			85 5.538 6.176
			90 5.189 6.152
			95 5.271 6.135

LONGITUDINAL SECTION C


Horizontal scale 1:250
Vertical scale 1:250

DATUM 2.0	
SERVO	
PREVIOUS GRADING	
EXISTING SURFACE	
CHAINAGE	
10	5.787
15	5.747 6.456 5.883
20	5.836 6.475 6.072
25	5.774 6.454 6.257
30	5.902 6.433 6.388
35	6.175 6.412 6.312
40	6.213 6.392 6.35
45	6.172 6.371 6.321
50	6.414 6.35 6.387
55	6.374 6.329 6.246
60	6.173 6.308 6.242
65	6.158 6.288 6.243
70	6.174 6.267 6.253
75	6.227 6.245 6.4
80	6.176 6.222 6.4
85	6.099 6.193 6.4
90	6.067 6.167 6.4
95	6.083 6.142 6.4
100	6.086 6.122 6.349
105	6.058 6.102 6.286
110	6.036 6.083 6.278
115	6.054 6.064 6.152
120	6.073 6.044 6.057
125	6.092 6.028 6.051
130	6.112 6.01 6
135	6.117 5.993 6
140	6.039 5.975 6
145	5.996 5.957 6
150	5.965 5.94 5.872
155	5.677 5.922 5.675
160	5.574 5.831
165	5.442 5.656

LONGITUDINAL SECTION B

DATUM 2.8	
SERVO	
PREVIOUS GRADING	
EXISTING SURFACE	
CHAINAGE	
30	6.252 5.71
35	6.128 6.024 5.878
40	6.052 6.323 5.942
45	6.168 6.331 6.085
50	6.466 6.335 6.197
55	6.172 6.338 6.261
60	6.147 6.342 6.375
65	6.126 6.346 6.388
70	6.141 6.349 6.35
75	6.155 6.353 6.35
80	6.143 6.357 6.352
85	6.166 6.36 6.3
90	6.226 6.364 6.385
95	6.228 6.367 6.4
100	6.207 6.37 6.4
105	6.186 6.374 6.4
110	6.135 6.377 6.378
115	6.082 6.38 6.347
120	6.076 6.384 6.296
125	6.119 6.387 6.246
130	6.101 6.39 6.195
135	6.11 6.393 6.148
140	6.2 6.397 6.113
145	5.39 6.4 6.077
150	5.719 6.453 6.044
155	6.048 6.457 6.018
160	6.088 6.41 6.028
165	6.137 6.413 6.121
170	6.168 6.417
175	6.374 6.42
180	6.315 6.411
185	6.409 6.402

LONGITUDINAL SECTION A

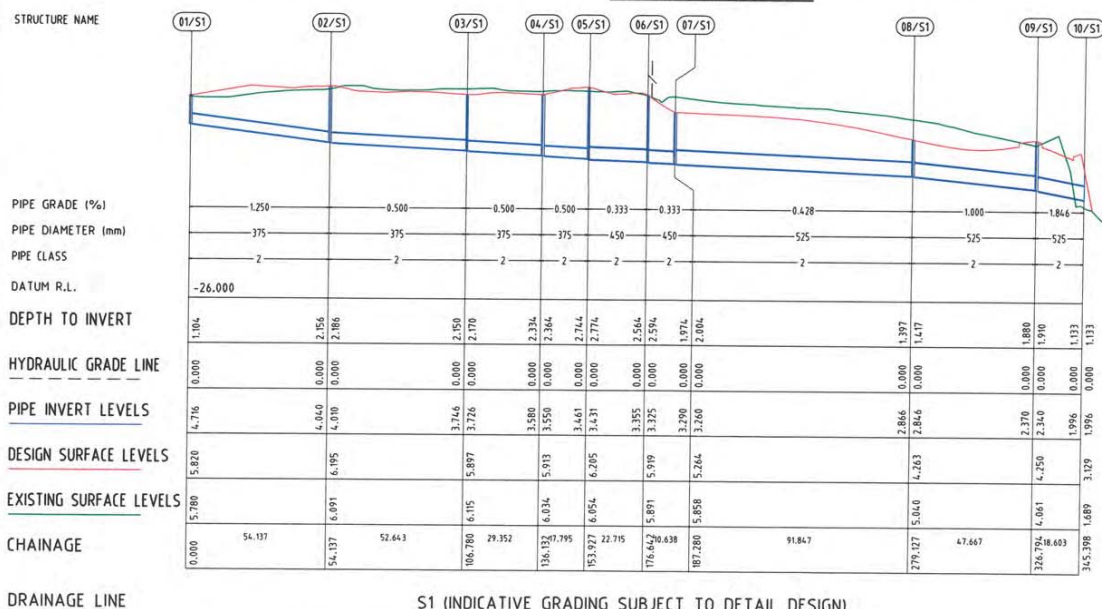

S1 (INDICATIVE GRADING SUBJECT TO DETAIL DESIGN)

PROJECT NAME
**KINGS
FOREST**

CONCEPT PLANNING

CLIENT
PROJECT 28
PTY LTD

ISSUES	DATE	
TENDER		
COUNCIL		
CONSTRUCTION		

A	16-12-14	ISSUE FOR INFORMATION
PRE	DATE	AMENDMENT


COPYRIGHT IS VESTED IN MORTONS URBAN SOLUTIONS AND
WRITTEN CONSENT IS REQUIRED PRIOR TO REPRODUCTION.
COPYRIGHT MORTONS URBAN SOLUTIONS 2000 .
DO NOT SCALE FROM THIS DRAWING.

ALL DRAWINGS ARE TO BE READ IN CONJUNCTION
WITH 001-NOTES AND 002-LEGEND

ASSOCIATED CONSULTANTS

D R A W I N G T I T L E

KINGS FOREST
SECTIONS AND
INDICATIVE DRAINAGE PROFILE

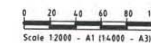

MORTONS
urban solutions

Urban Solutions
Urban & Regional Planning
Civil Engineering
Project Coordination

MUS Pty Ltd T/As:
Mortons-Urban Solutions
ABN 39 116 375 065
mortons@urbansolutions.net.au
www.urbansolutions.net.au
Tel 07 5571 1099
Fax 07 5571 1088

Postal Address:
PO Box 248
Southport QLD 4215

Gold Coast Office:
Suite 9, 19 Short St
Southport QLD 4215

DESIGNED RB	DRAWN RB
APPROVED	DATE 16-12-14

DRAWING NUMBER	AMEND
12301-SK-061	A