


1 SECTION A-A
1:250

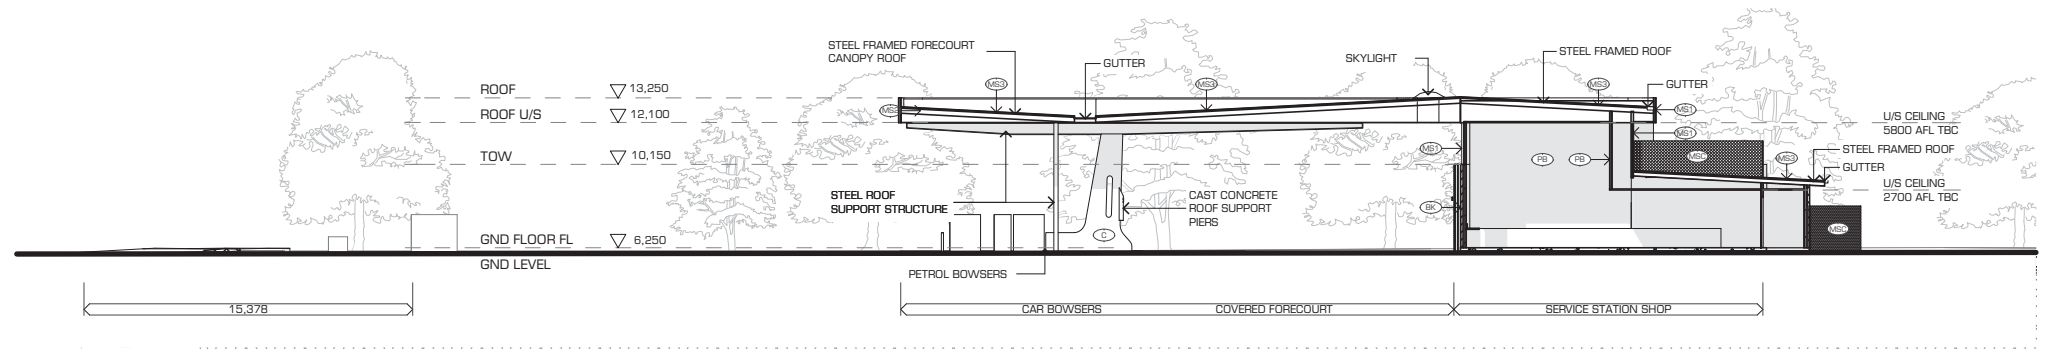

2 SECTION B-B
1:250

KINGS FOREST SERVICE STATION

TWEED COAST ROAD

LEDA DEVELOPMENTS PTY LTD

Push

t 617 3252 0949 f 617 3252 2636 e info@push.net.au

Scale Date Job Number
1:250@A3 SEP 2016 738.12
Drawn Stage Drawing No. Issue
PN DA 3001 C

NOT FOR CONSTRUCTION

© COPYRIGHT **Push**

ABN 94 109 752 310