


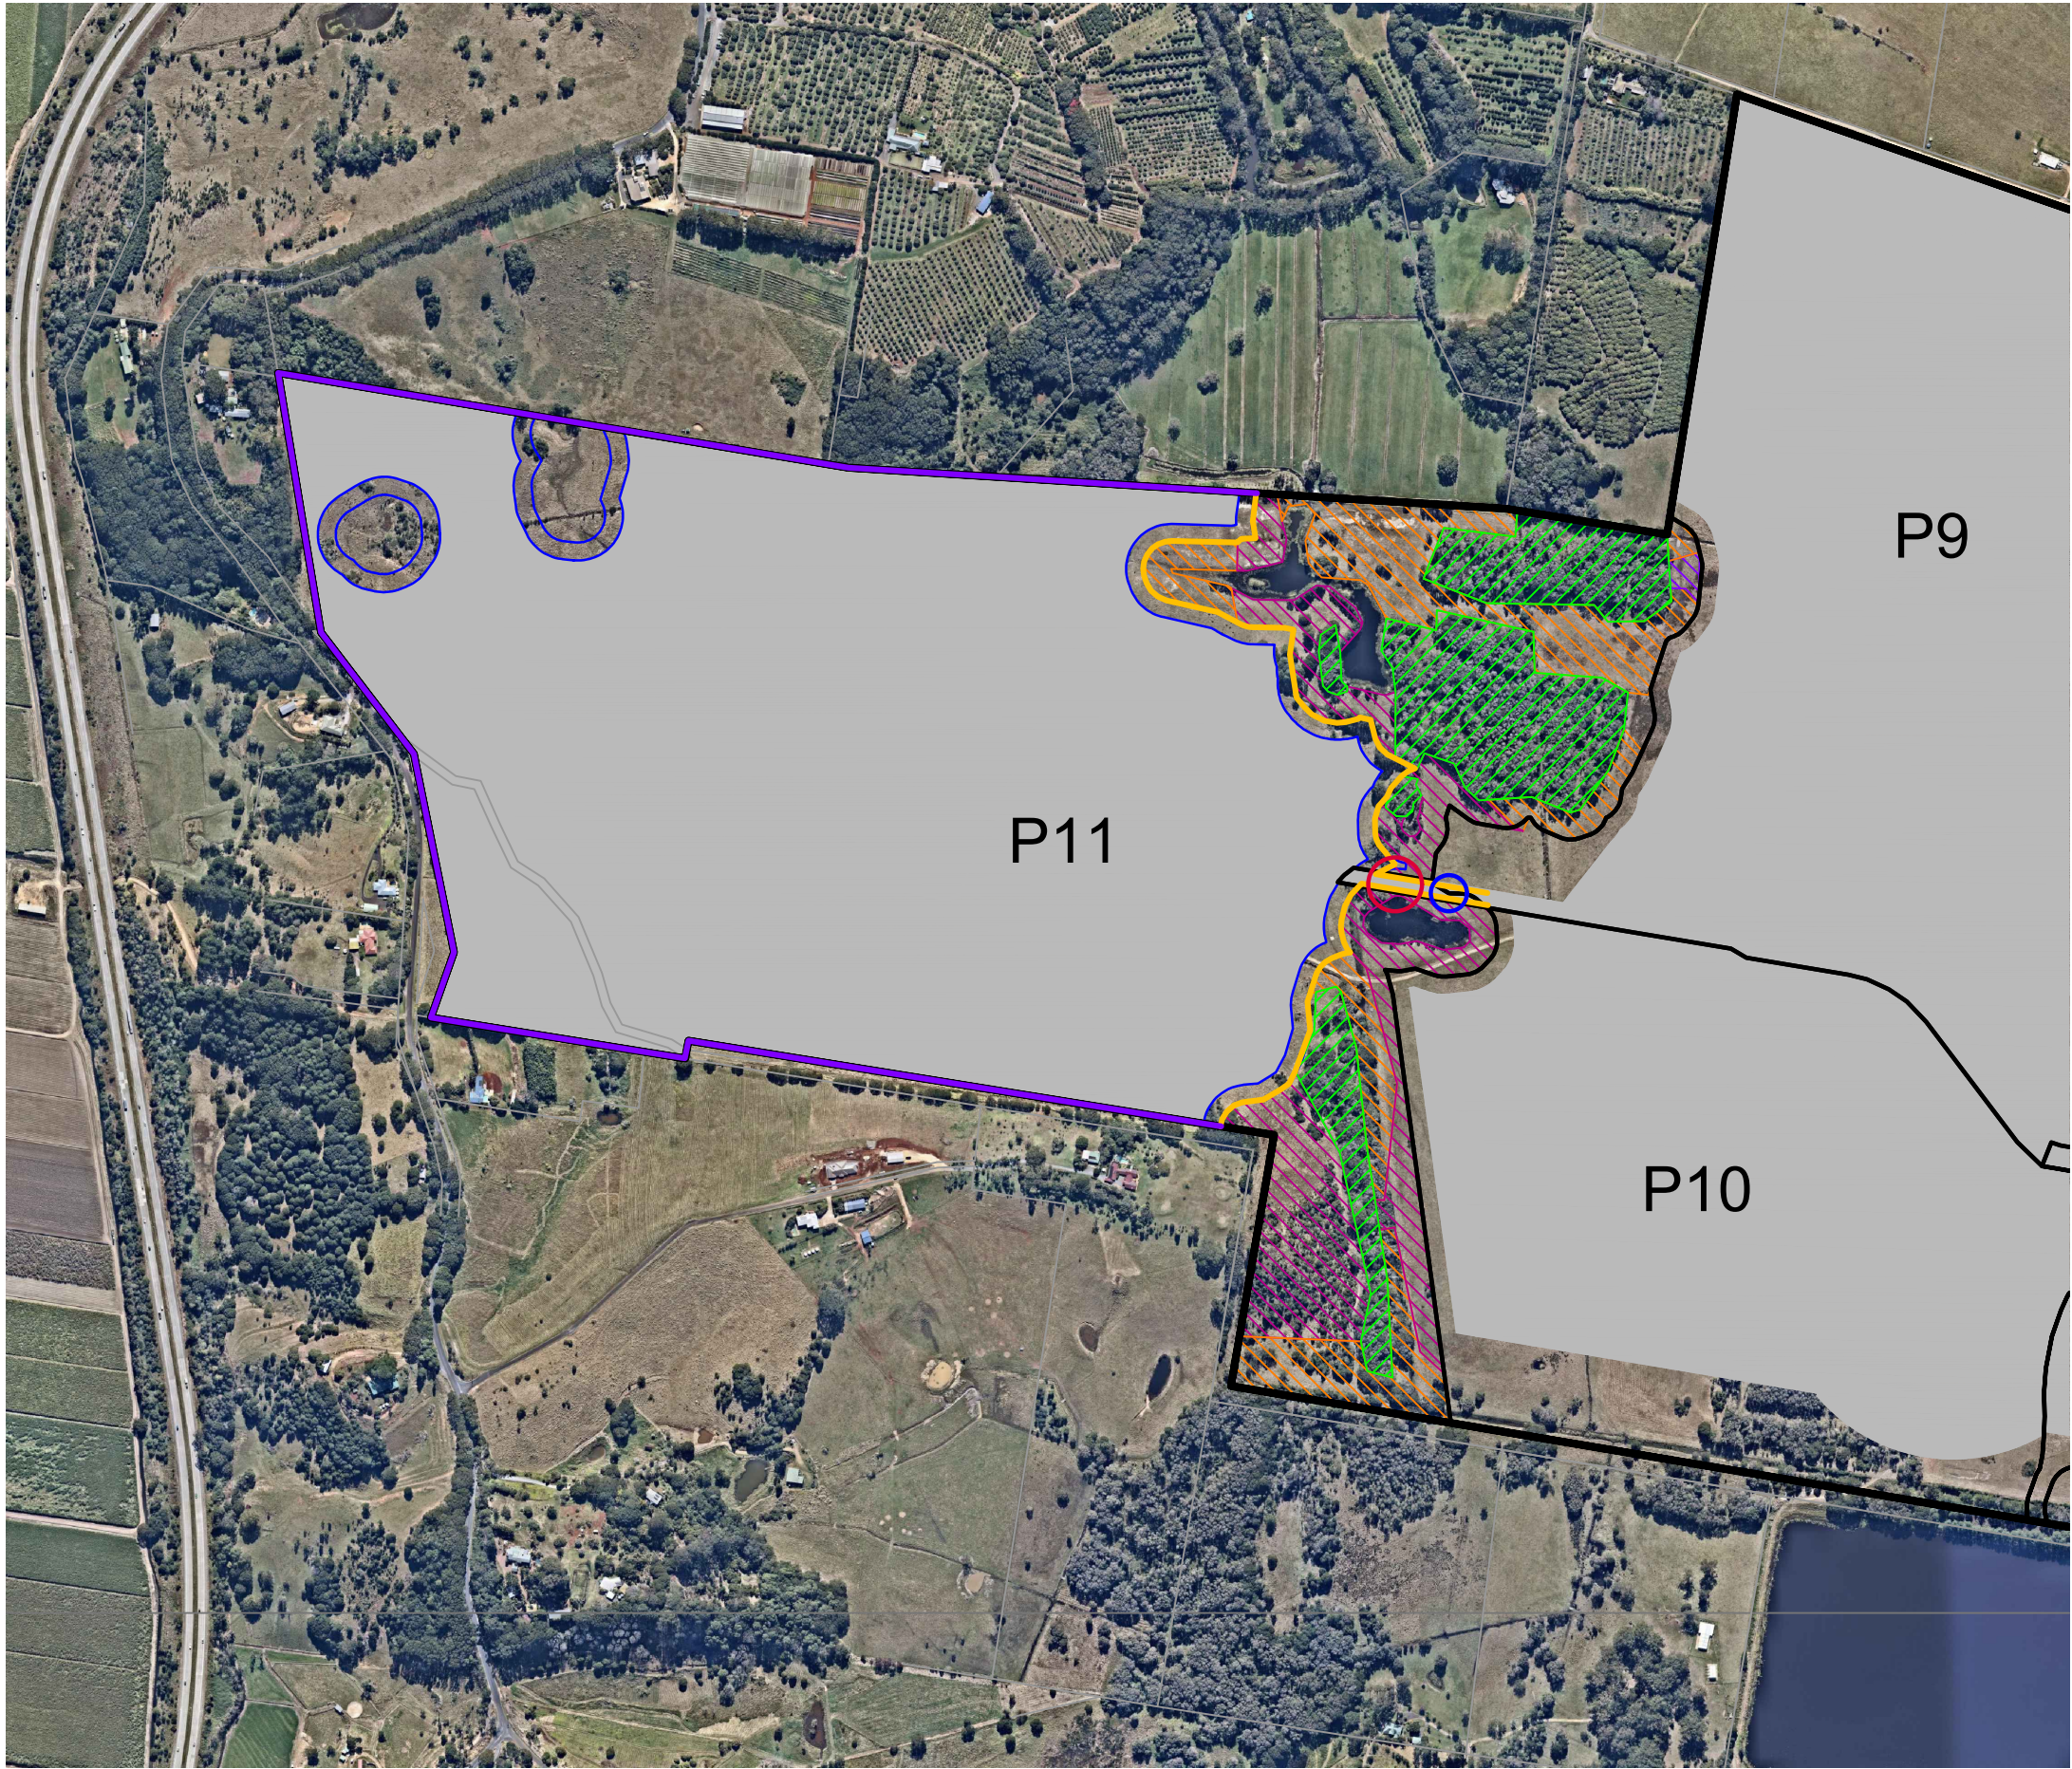

LEGEND

- 20m Outer Protection Zone Buffer to EPZ
- Development Footprint
- Precinct Boundary
- Kings Forest Boundary

PROPOSED FENCING PLAN

- Temporary Koala exclusion fencing
- Permanent Koala exclusion fencing
- Indicative underpass location
- Temporary grid

KOALA HABITAT THAT WILL REMAIN AS HABITAT AFTER DEVELOPMENT

- Secondary (A) Koala habitat to remain after development

KOALA COMPENSATORY HABITAT

- Dry primary Koala habitat
- Wet primary Koala habitat
- Wet secondary Koala habitat

PRECINCT 11 - RETAINED KOALA HABITAT & KOALA OFFSETS		
Koala Habitat to be Retained (Ha)	Primary Koala Habitat	0
	Secondary (A) Koala Habitat	8.22
	Secondary (B) Koala Habitat	0
Koala Offsets (Ha)	Dry Primary Koala Habitat	7.22
	Dry Primary Koala Habitat Plus Dry Heath	0
	Wet Primary Koala Habitat	7.38
	Wet Primary Koala Habitat Plus Wet Heath	0
	Wet Secondary Koala Habitat	0.13

0 250m
1 : 8000

SOURCE: JWA KPOM (2018) & March to August 2018 Site Investigations; Near Map 08/08/18 Aerial

SCALE: 1 : 8000 @ A3

JWA PTY LTD
Ecological Consultants

CLIENT
Project 28 Pty Ltd
PROJECT
Koala Plan of Management
Kings Forest
Melaleuca Drive, Duranbah, NSW
Shire of Tweed

FIGURE 39A

PREPARED: BW
DATE: 28 September 2018
FILE: N97017_KPOM Precincts.dwg

TITLE
PRE-CONSTRUCTION
KOALA
MANAGEMENT ACTIONS
- PRECINCT 11