


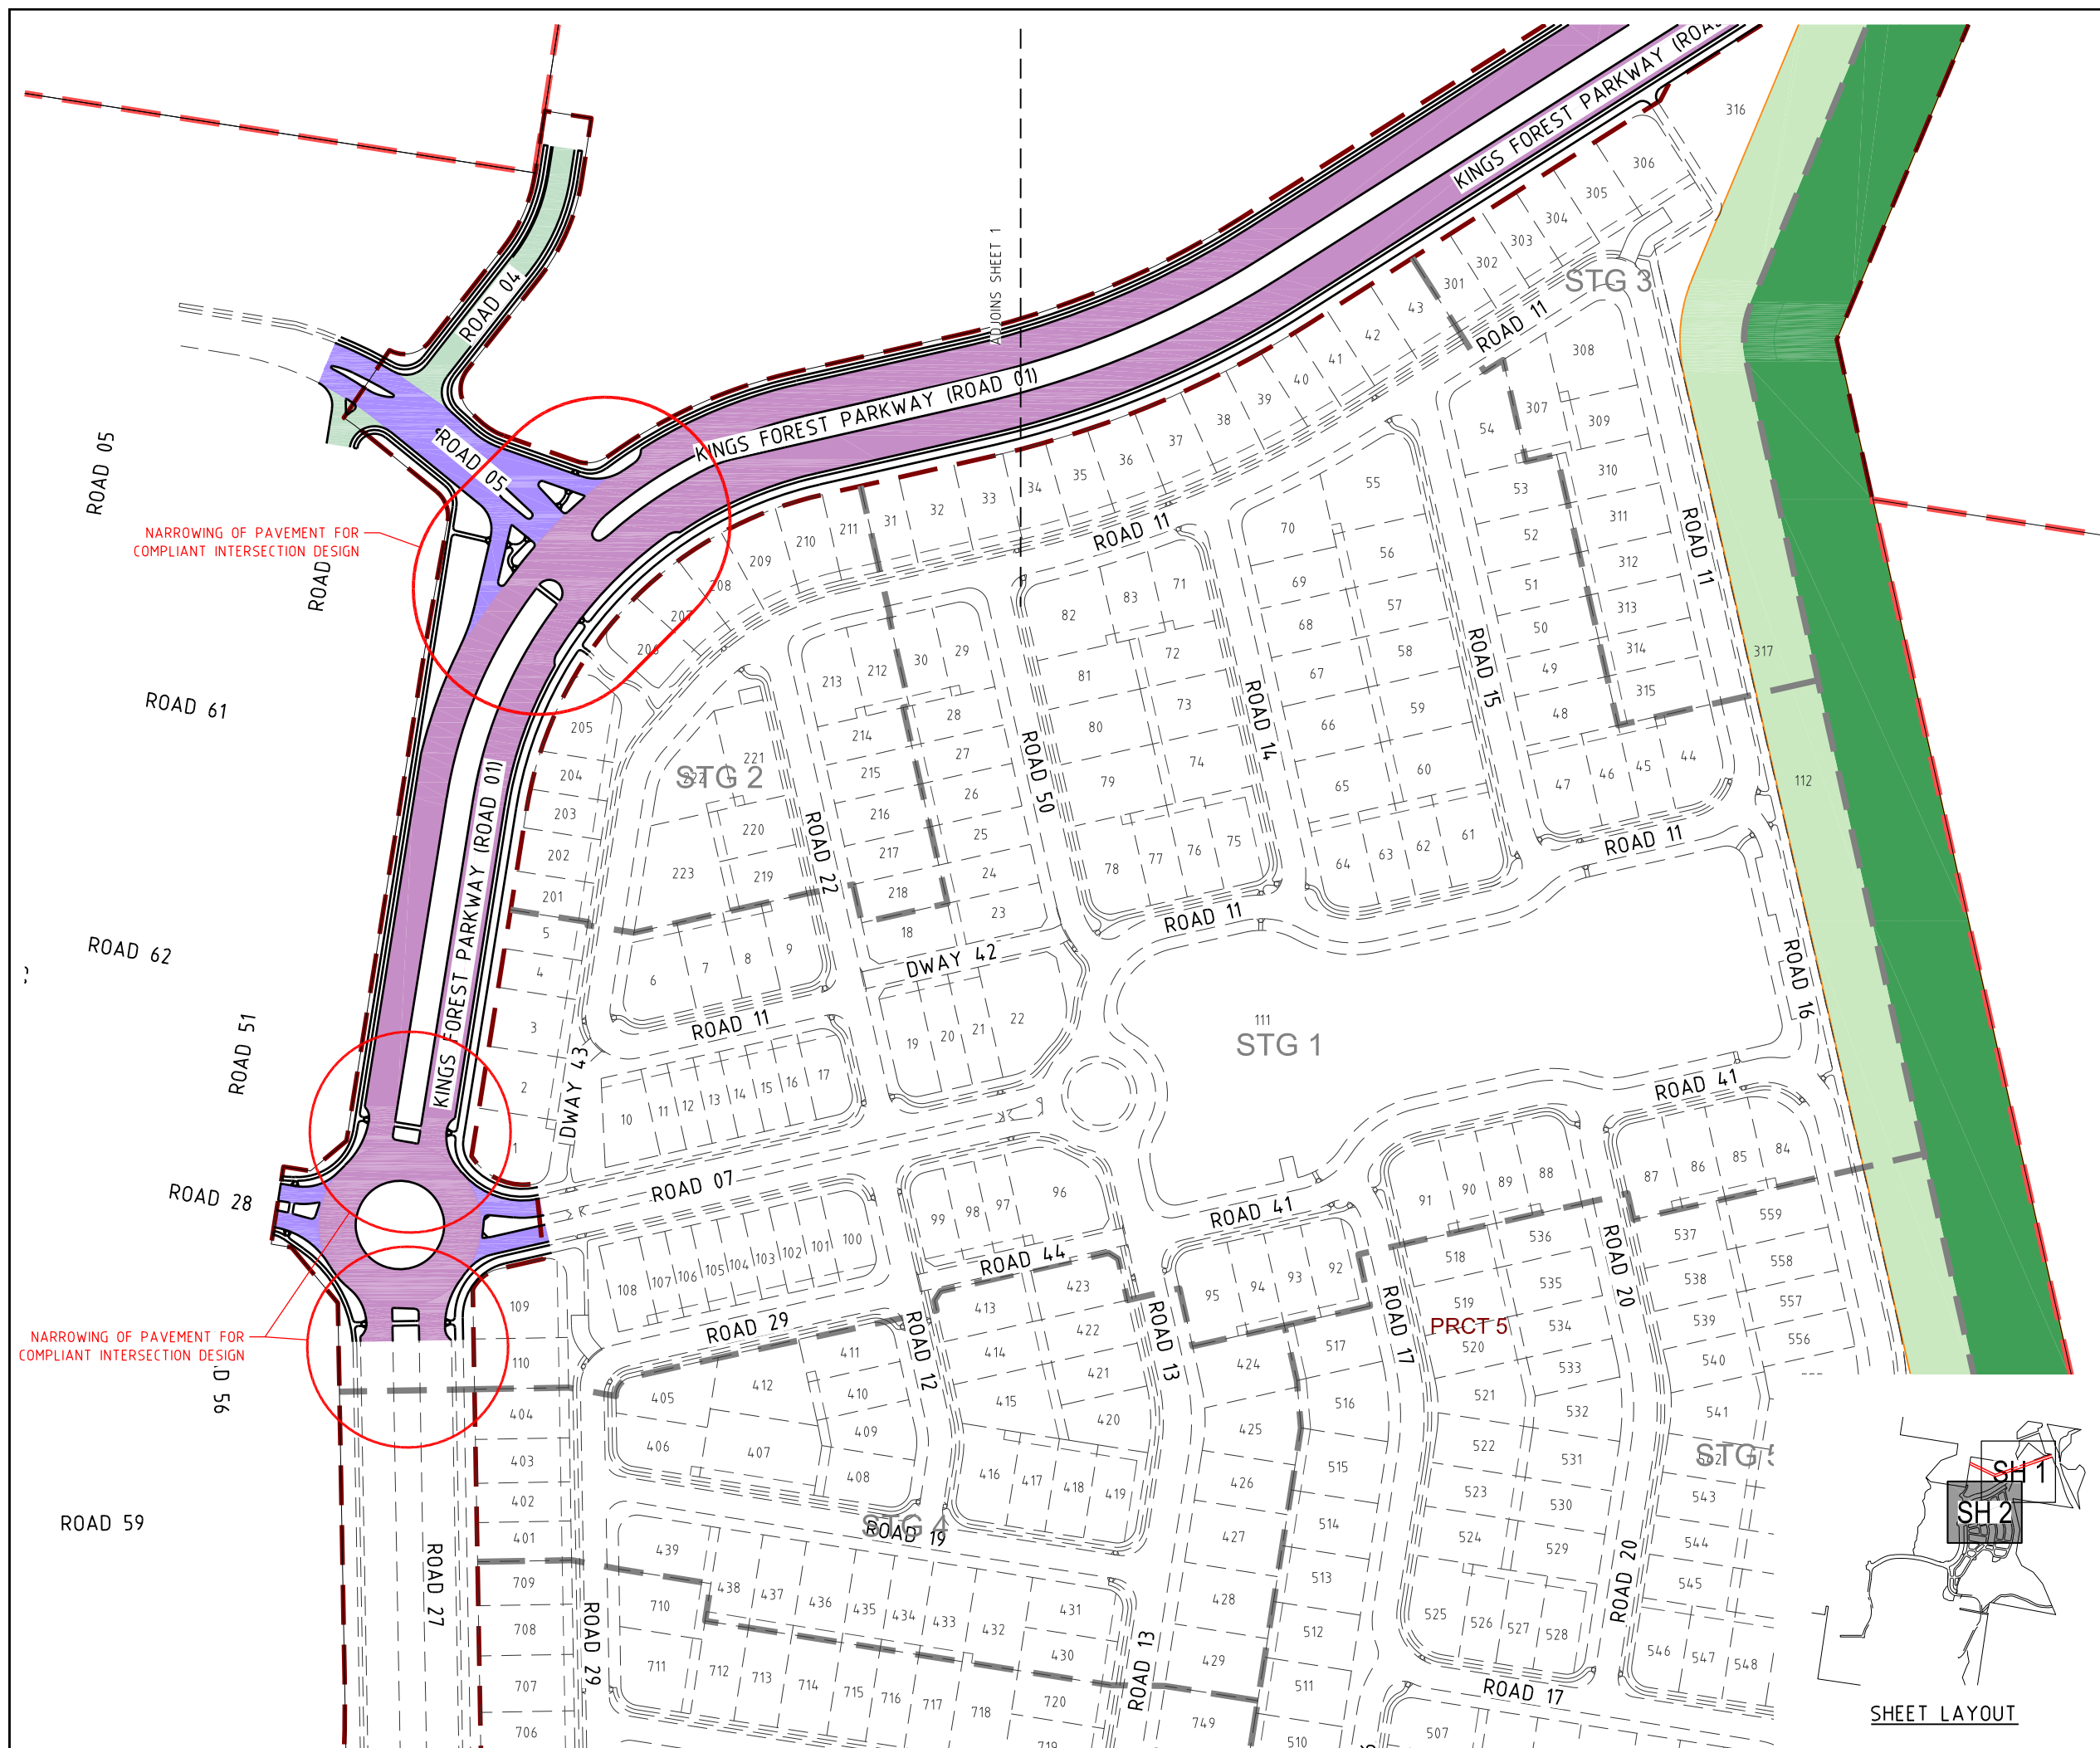

APPROVED <i>W.R. Moore</i>	RFQ 4706	DATE 10-11-10
DRAWING NUMBER 12301-EMAW-005		AMEND. A



PROJECT NAME

KINGS
FOREST

KINGS FOREST PARKWAY
(ESTATE MAJOR ACCESS WORKS)

REAL PROPERTY DESCRIPTION
 Lot 7 on DP875447, Lot 6 on DP875446,
 Lot 1 on DP781633, Lot 40 on DP7482,
 Lot 2 on DP819015, Lot 1 on DP129737,
 Lot 37A on DP13727, Lot 38A on DP13727,
 Lot 38B on DP13727, Lot 1 on DP706497,
 Lot 76 on DP755701, Lot 323 on DP755701,
 Lot 272 on DP755701, Lot 96 on DP755701
 & Lot 326 on DP755701
 PARISH OF CUDGEN .
 COUNTY OF ROUS .

CLIENT

PROJECT 28
PTY LTD



0 10 20 30 40 50m
Scale 1:1000 - A1 (1:2000 - A3)

ISSUES	DATE	
TENDER		
COUNCIL		
CONSTRUCTION		

A	16-11-18	ISSUE FOR INFORMATION
PRE	DATE	AMENDMENT

COPYRIGHT IS VESTED IN MORTONS URBAN SOLUTIONS AND
WRITTEN CONSENT IS REQUIRED PRIOR TO REPRODUCTION.
COPYRIGHT MORTONS URBAN SOLUTIONS 2000 .
DO NOT SCALE FROM THIS DRAWING.

ASSOCIATED CONSULTANTS

+GILBERT
SUTHERLAND

D R A W I N G T I T L E

ROAD HIERARCHY
AND STAGING PLAN
SHEET 2

MUS Pty Ltd T/As: **Postal Address**
Mortons-Urban Solutions **PO Box 2484**
ABN: 39 116 375 065 **Southport QLD 4215**

mortons@urbansolutions.net.au
www.urbansolutions.net.au

Tel 07 5571 1099 **Gold Coast Office**
Fax 07 5571 1088 **Suite 9, 19 Short St**
Southport QLD 4215

DESIGNED RB	DRAWN CB
-------------	----------

APPROVED <i>W.K. [signature]</i>	RPEQ 4706	DATE 16-11-18
DRAWING NUMBER 10001-EMMAI-000		AMEN A

AME
Λ