



NSW GOVERNMENT
Planning

Issued under the Environmental Planning and Assessment Act 1979

Approved Section 75W Modification Application

No. Mod 1 granted on the 29/5/13

in respect to MP 08 0200


Signed [Signature]

Sheet No. 2 of 11

FOR NOTES & LEGEND REFER TO
SHEET 1



STATE OF QUEENSLAND

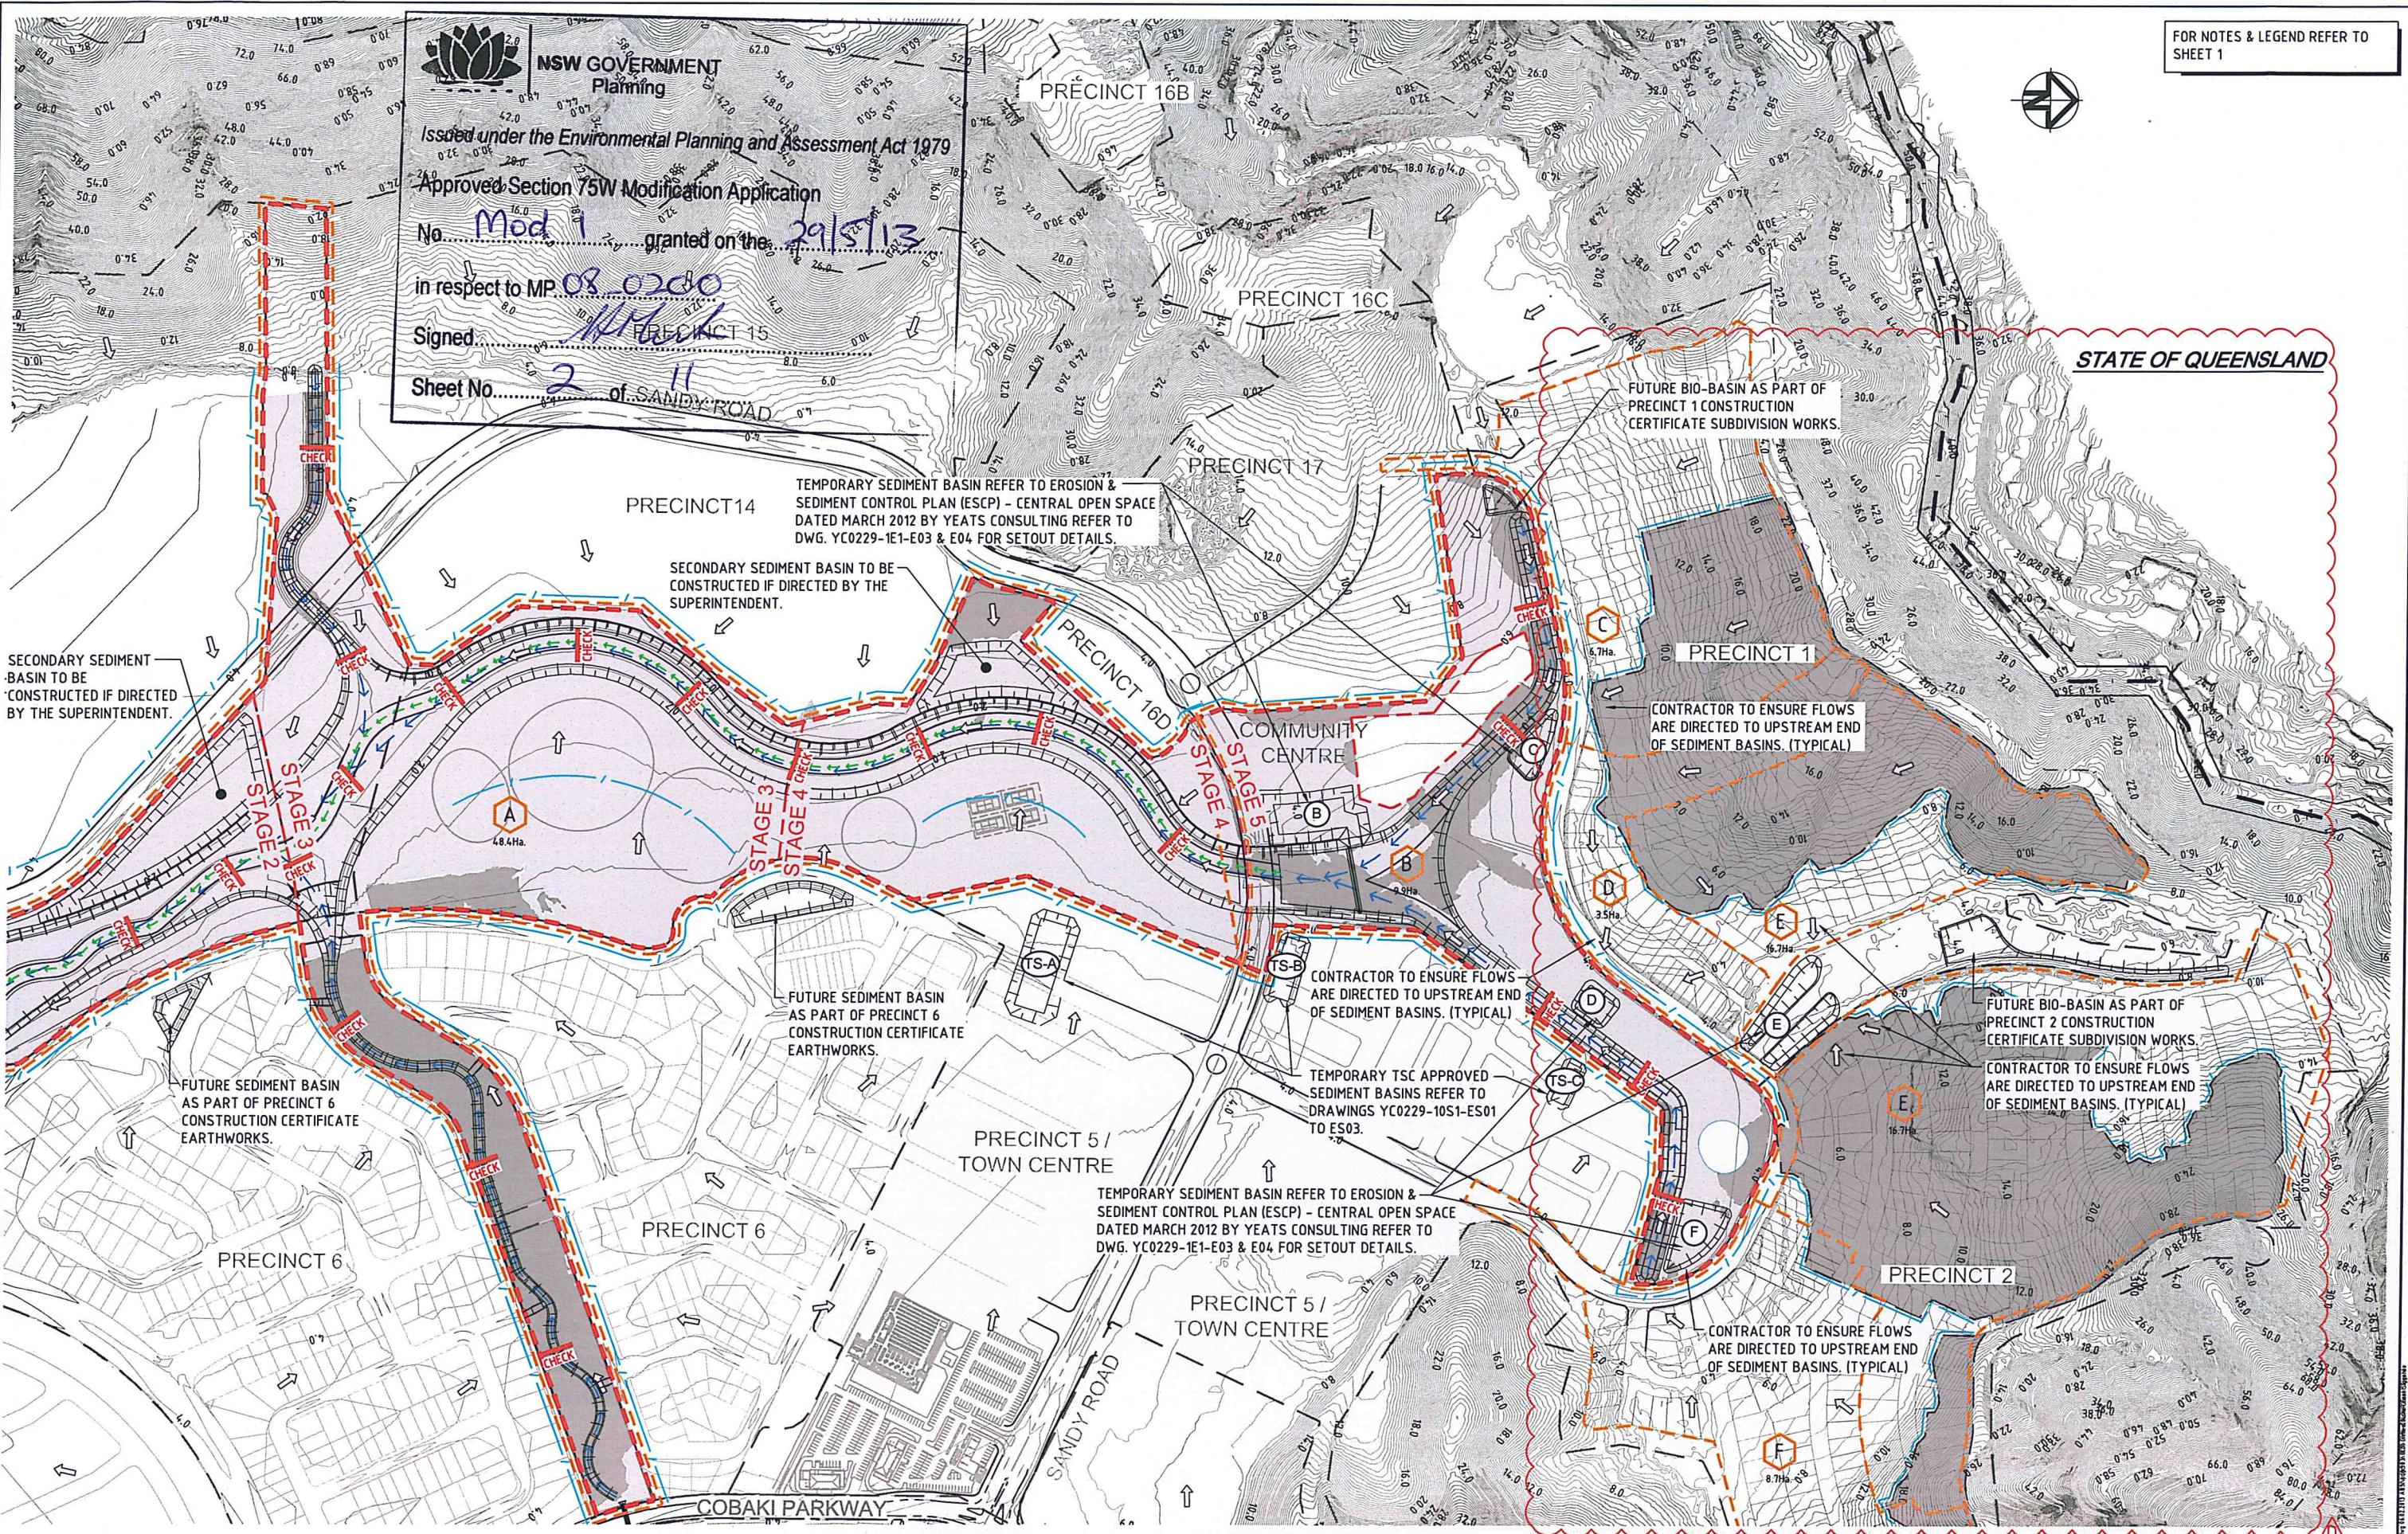

STATUS		COUNCIL SUBMISSION		FOR APPROVAL	
REV	DESCRIPTION	DRAWN	DATE		
D	PRECINCT 1 & 2 BORROW AREAS ADDED	E.T.	18.01.13		
C	RESPONSE TO 3rd PARTY SWMP REVIEW	H.W.	18.10.12		
B	RESPONSE TO TSC REQUEST FOR INFORMATION (RFI)	H.W.	04.05.12		
A	ORIGINAL ISSUE	G.S.	18.03.11		

THIS DESIGN AND PLAN IS COPYRIGHT AND IS NOT TO BE USED OR REPRODUCED WHOLLY OR IN PART OR TO BE USED ON ANY PROJECT WITHOUT THE WRITTEN PERMISSION OF YEATS CONSULTING PTY LTD	
DRAWING IS NOT TO BE SCALED	
SCALE (AT ORIGINAL SHEET SIZE)	
SCALE 50 0 50 100 12500	
ORIGINAL SHEET SIZE	
A1	

CLIENT	LEDA MANORSTEAD Pty Ltd
LEDA	

PROJECT	COBAKI, TWEED HEADS WEST CENTRAL OPEN SPACE BULK EARTHWORKS CONSTRUCTION CERTIFICATE CIVIL ENGINEERING DRAWINGS
---------	---

LEVEL 1, 193 FERRY ROAD SOUTHPORT QLD 4215 AUSTRALIA T 07 5571 2232 F 07 5503 1672 info@yeats.com.au www.yeats.com.au	

TITLE		EROSION & SEDIMENT CONTROL PLAN SHEET 2 OF 2			
TASK	BY	INITIAL	DATE	APPROVED	RPE No 7817
REVIEW	CS		18.03.11	DRAWING NUMBER	REVISION
DESIGN	CJE		18.03.11	YC0229-1E1-E02	D
DRAWN	GS		18.03.11		