

LEGEND	
	FINAL DESIGN SURFACE
	EXISTING DESIGN SURFACE
	TEMPORARY 1 in 1 BATTER
	FUTURE FIRE TRAIL LANDFORM
	CUT (BORROW MATERIAL)

NSW GOVERNMENT
Planning


Issued under the *Environmental Planning and Assessment Act 1979*

Approved Section 75W Modification Application
No. Mod 1 granted on the 29/5/13


in respect to MP 08-0200

Signed [Signature]

Sheet No. 8 of 11

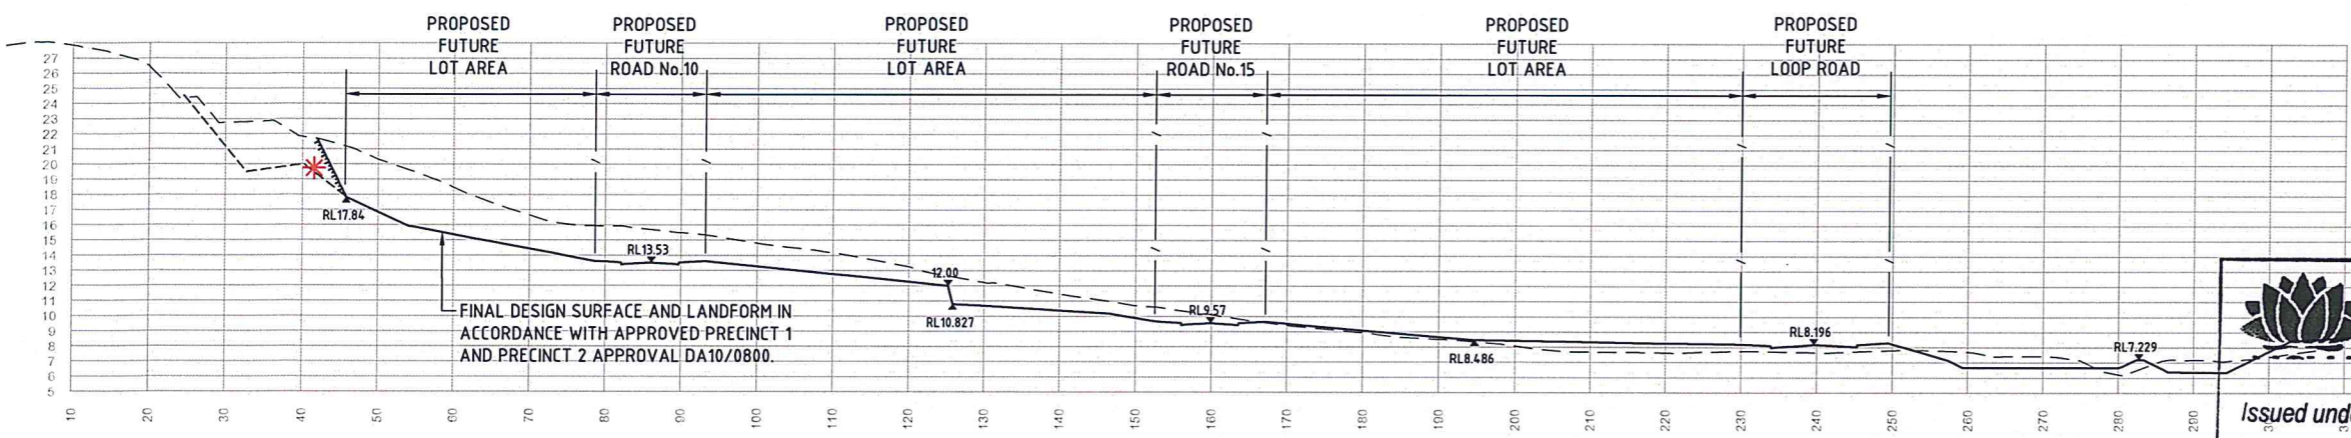


FINAL DESIGN SURFACE AND LANDFORM IN ACCORDANCE WITH APPROVED PRECINCT 1 AND PRECINCT 2 APPROVAL DA10/0800.

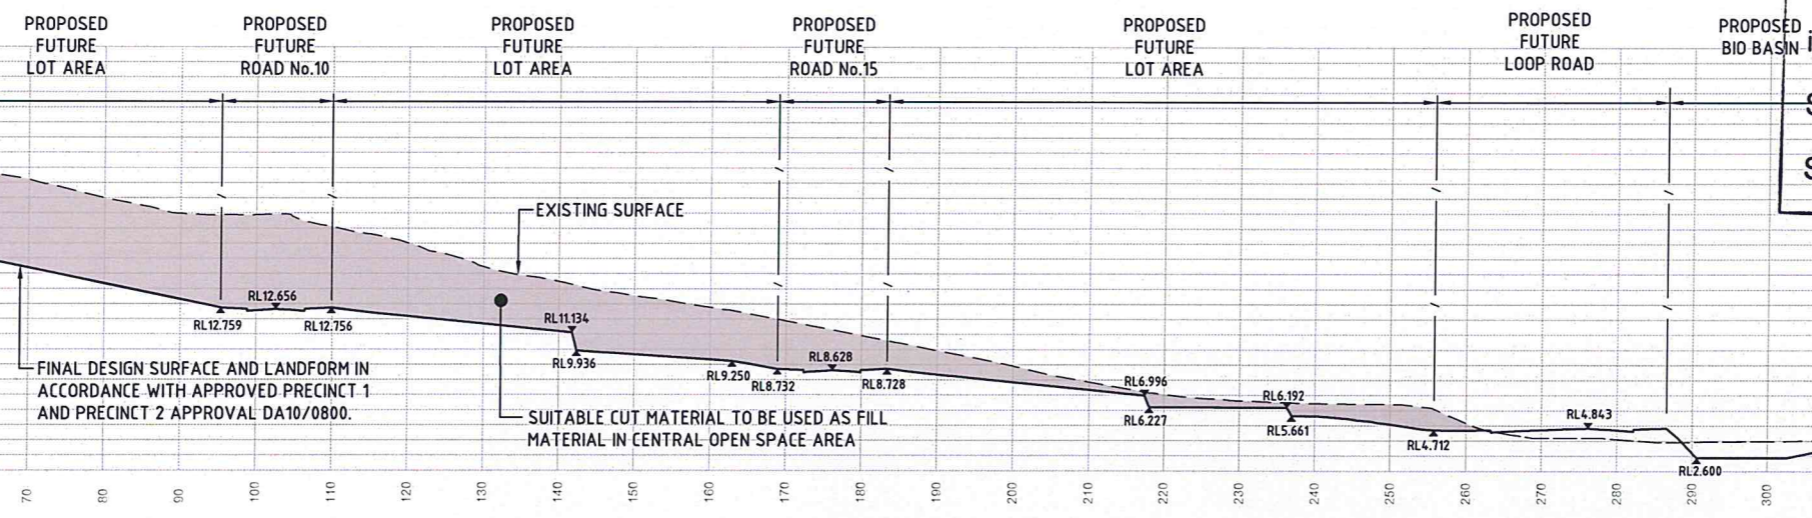

FINAL DESIGN SURFACE AND LANDFORM IN ACCORDANCE WITH APPROVED PRECINCT 1 AND PRECINCT 2 APPROVAL DA10/0800.

SUITABLE CUT MATERIAL TO BE USED AS FILL MATERIAL IN CENTRAL OPEN SPACE AREA

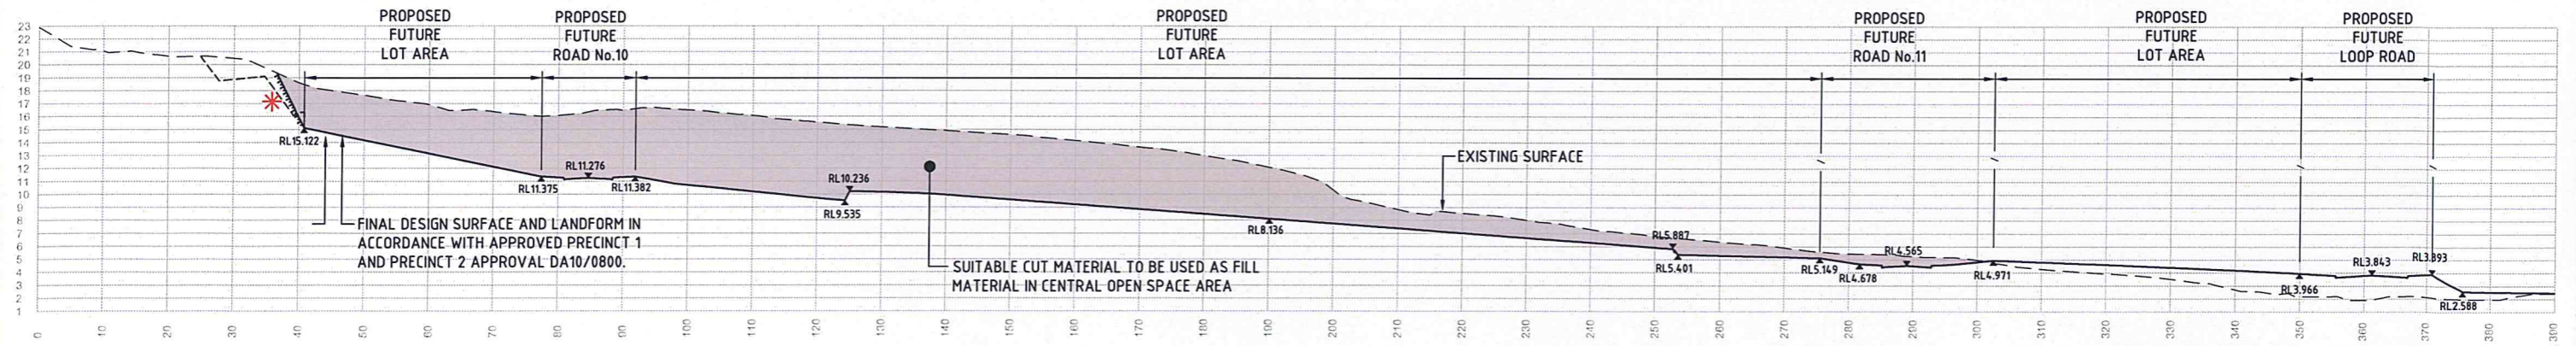

FINAL DESIGN SURFACE AND LANDFORM IN ACCORDANCE WITH APPROVED PRECINCT 1 AND PRECINCT 2 APPROVAL DA10/0800.

SUITABLE CUT MATERIAL TO BE USED AS FILL MATERIAL IN CENTRAL OPEN SPACE AREA

NOTE

* CONTRACTOR TO APPLY A TEMPORARY 1 in 1 BATTER AT THIS LOCATION DURING BULK EARTHWORKS PHASE. LANDFORMING OF THE FIRE TRAIL IS TO BE UNDERTAKEN AS PART OF FUTURE WORKS OF PRECINCT 1 & 2 AND SHALL NOT BE INCLUDED IN THE BORROW AREAS FOR THE CENTRAL OPEN SPACE.

STATUS		FOR APPROVAL	
D	SECTIONS EXTENDED	E.T.	18.01.13
C	RESPONSE TO 3rd PARTY SWMP REVIEW	H.W.	18.03.12
B	RESPONSE TO TSC REQUEST FOR INFORMATION (RFI)	H.W.	04.05.12
A	ORIGINAL ISSUE	G.S.	08.05.12
REV	DESCRIPTION	DRAWN	DATE

THIS DESIGN AND PLAN IS COPYRIGHT AND IS NOT TO BE USED OR REPRODUCED WHOLLY OR IN PART OR TO BE USED ON ANY PROJECT WITHOUT THE WRITTEN PERMISSION OF YEATS CONSULTING PTY LTD

DRAWING IS NOT TO BE SCALED

SCALE (AT ORIGINAL SHEET SIZE)

AS SHOWN


ORIGINAL SHEET SIZE
A1

CLIENT
LEDA MANORSTEAD Pty Ltd


PROJECT
**COBAKI, TWEED HEADS WEST
CENTRAL OPEN SPACE
BULK EARTHWORKS
CONSTRUCTION CERTIFICATE
CIVIL ENGINEERING DRAWINGS**

LEVEL 1, 193 FERRY ROAD SOUTHPORT QLD 4215 AUSTRALIA
T 07 5571 2232 F 07 5503 1672 info@yeats.com.au www.yeats.com.au

TASK				APPROVED		RPEQ No
REVIEW	CS		18.03.11			7817
DESIGN	CJE		18.03.11	DRAWING NUMBER		REVISION
DRAWN	GS		18.03.11	YC0229-1E1- ES04		D

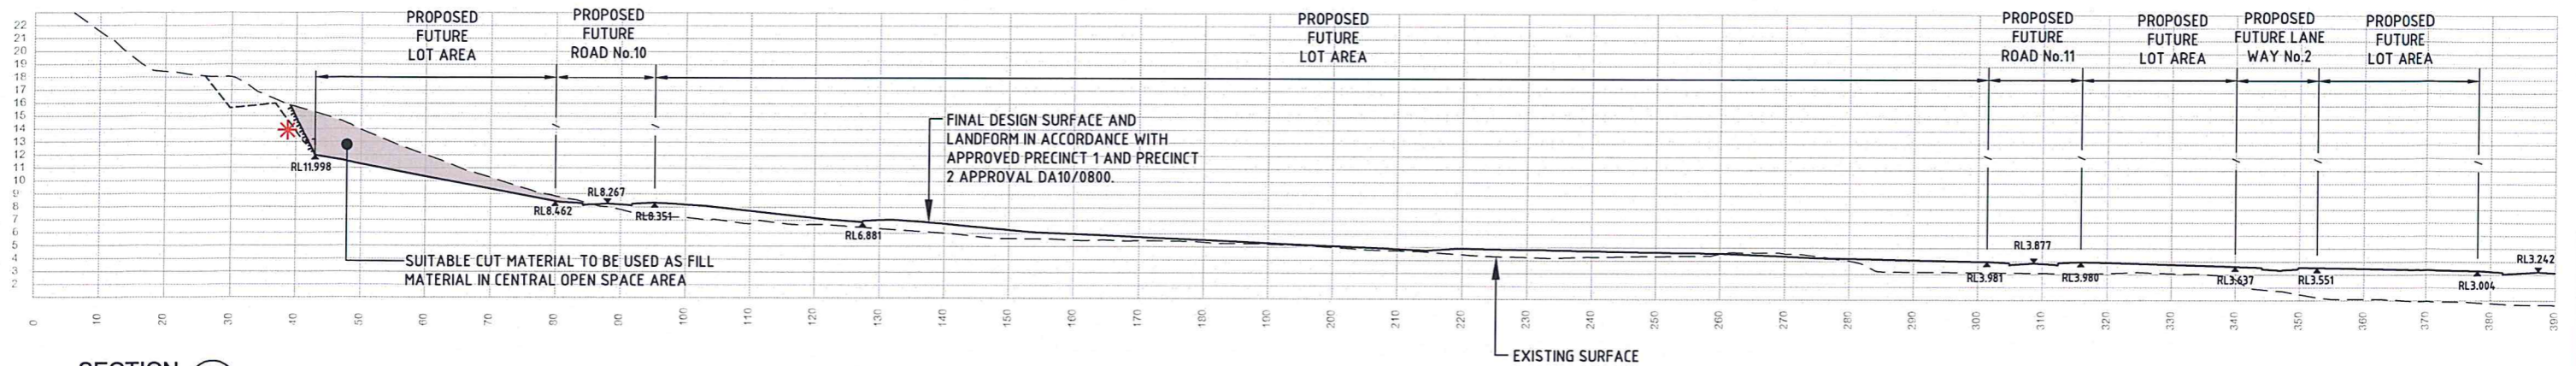

SECTION I
SCALE 1:500 h
SCALE 1:250 v
EC02

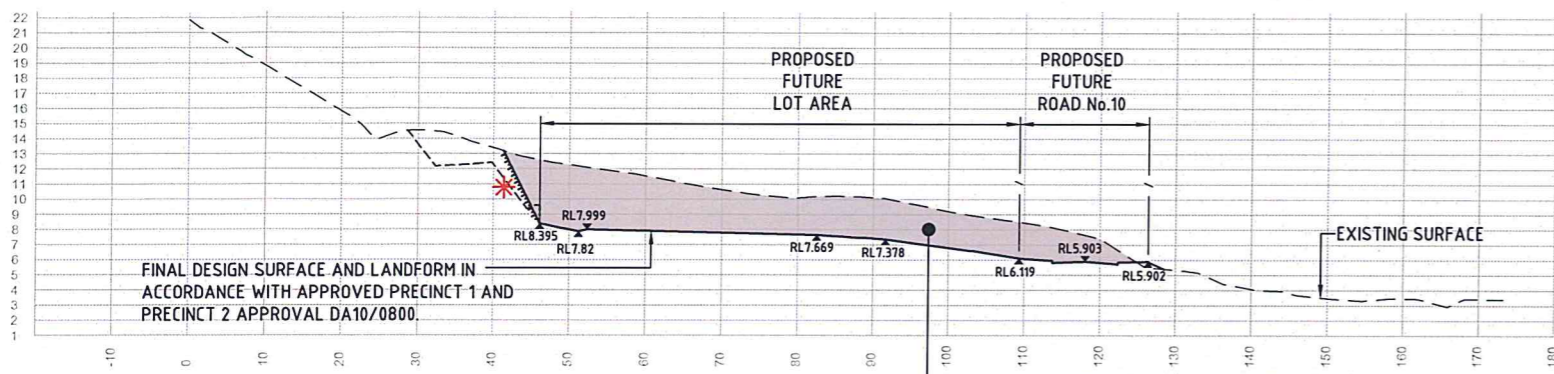

SECTION J
SCALE 1:500 h
SCALE 1:250 v
EC02

NSW GOVERNMENT Planning

Issued under the Environmental Planning and Assessment Act 1979

Approved Section 75W Modification Application
No. Mod 1 granted on the 29/5/13


in respect to MP 08 0200

Signed [Signature]

Sheet No. 9 of 11

LEGEND

- FINAL DESIGN SURFACE
- - - EXISTING DESIGN SURFACE
- *--- TEMPORARY 1 in 1 BATTER
- - - - - FUTURE FIRE TRAIL LANDFORM
- CUT (BORROW MATERIAL)

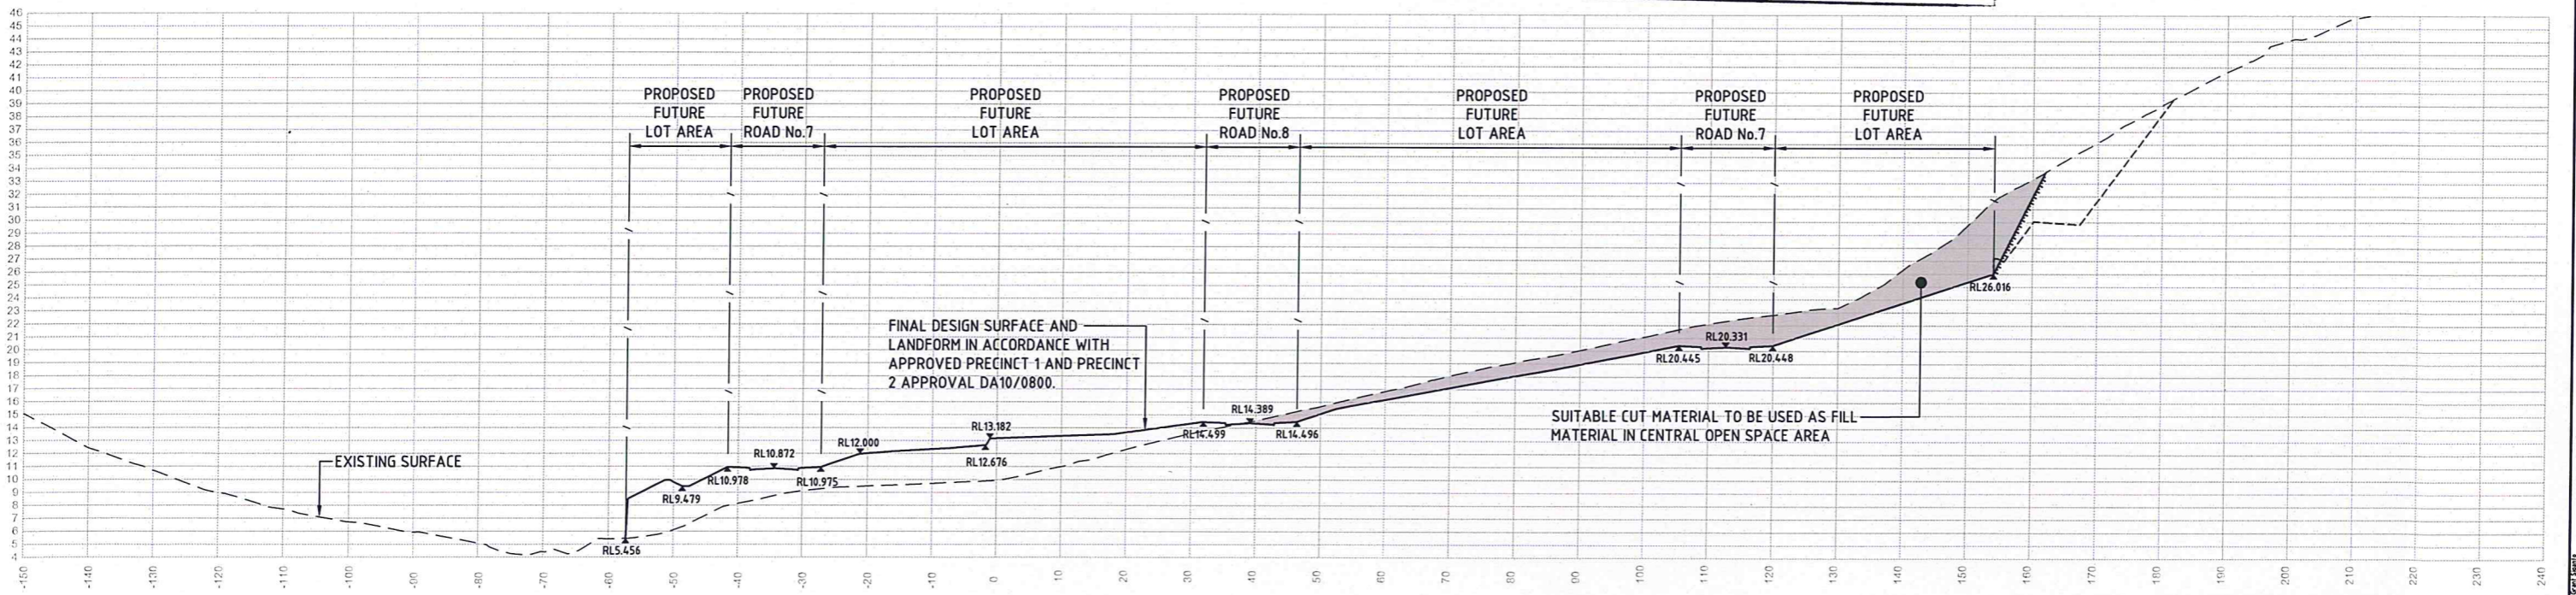

SECTION K
SCALE 1:500 h
SCALE 1:250 v
EC02

NOTE

* CONTRACTOR TO APPLY A TEMPORARY 1 in 1 BATTER AT THIS LOCATION DURING BULK EARTHWORKS PHASE. LANDFORMING OF THE FIRE TRAIL IS TO BE UNDERTAKEN AS PART OF FUTURE WORKS OF PRECINCT 1 & 2 AND SHALL NOT BE INCLUDED IN THE BORROW AREAS FOR THE CENTRAL OPEN SPACE.

STATUS	COUNCIL SUBMISSION	FOR APPROVAL	
REV	DESCRIPTION	DRAWN	DATE
A	ORIGINAL ISSUE	E.T	18.01.13

THIS DESIGN AND PLAN IS COPYRIGHT AND IS NOT TO BE USED OR REPRODUCED WHOLLY OR IN PART OR TO BE USED ON ANY PROJECT WITHOUT THE WRITTEN PERMISSION OF YEATS CONSULTING PTY LTD

DRAWING IS NOT TO BE SCALED

SCALE (AT ORIGINAL SHEET SIZE)

AS SHOWN

ORIGINAL SHEET SIZE

A1

CLIENT

LEDA MANORSTEAD Pty Ltd

LEDA



PROJECT

COBAKI, TWEED HEADS WEST
CENTRAL OPEN SPACE
BULK EARTHWORKS
CONSTRUCTION CERTIFICATE
CIVIL ENGINEERING DRAWINGS

YEATS
CONSULTING ENGINEERS

LEVEL 1, 193 FERRY ROAD SOUTHPORT QLD 4215 AUSTRALIA
T 07 5571 2232 F 07 5503 1672 info@yeats.com.au www.yeats.com.au

TITLE	PRECINCT 1 & 2 BORROW AREA EARTHWORKS SECTIONS SHEET 2 OF 4		
TASK	BY	INITIAL	DATE
REVIEW	CS		18.01.13
DESIGN	CJE		18.01.13
DRAWN	E.T		18.01.13
APPROVED	RPEQ No 7817		DRAWING NUMBER
	YC0229-1E1-ES05		REVISION
			A

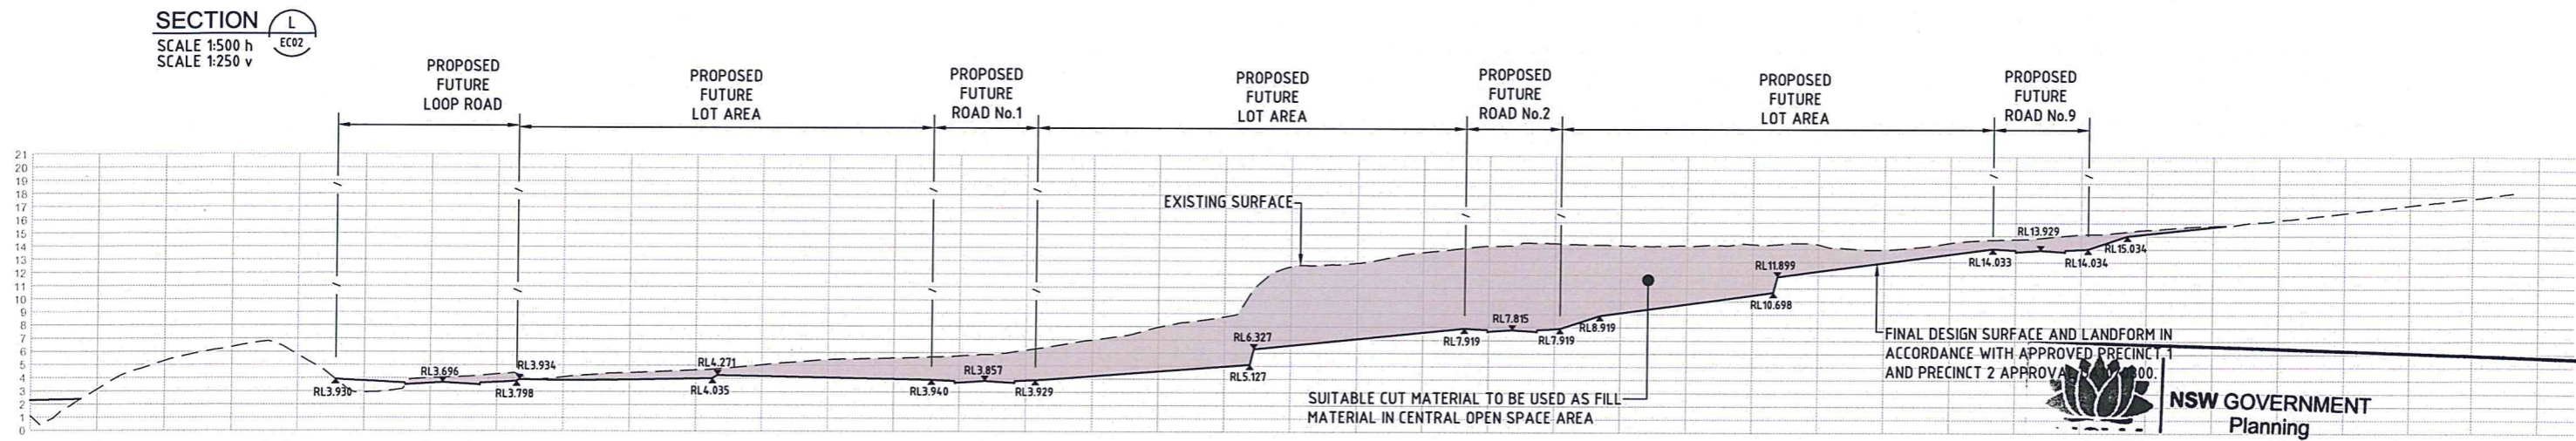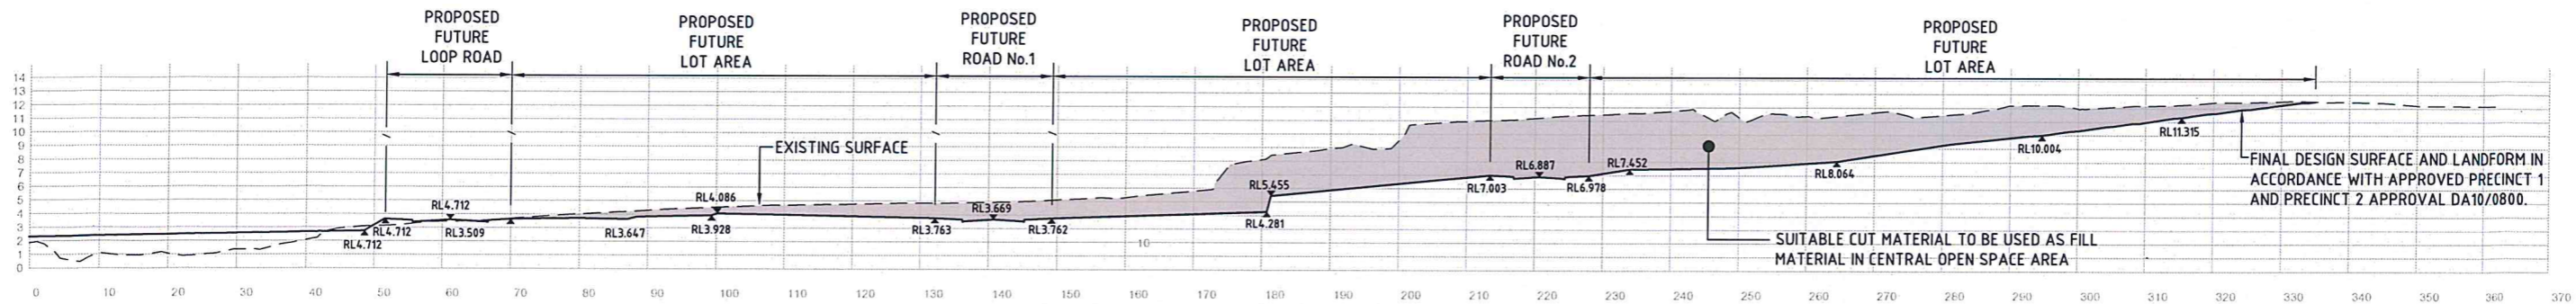

NSW GOVERNMENT Planning


Issued under the Environmental Planning and Assessment Act 1979

Approved Section 75W Modification Application No. Mod 1 granted on the 29/5/13

in respect to MP 08-0200

Signed [Signature] PROPOSED FUTURE LANEWAY No.1, PROPOSED FUTURE LOOP ROAD

Sheet No. 10 of 11

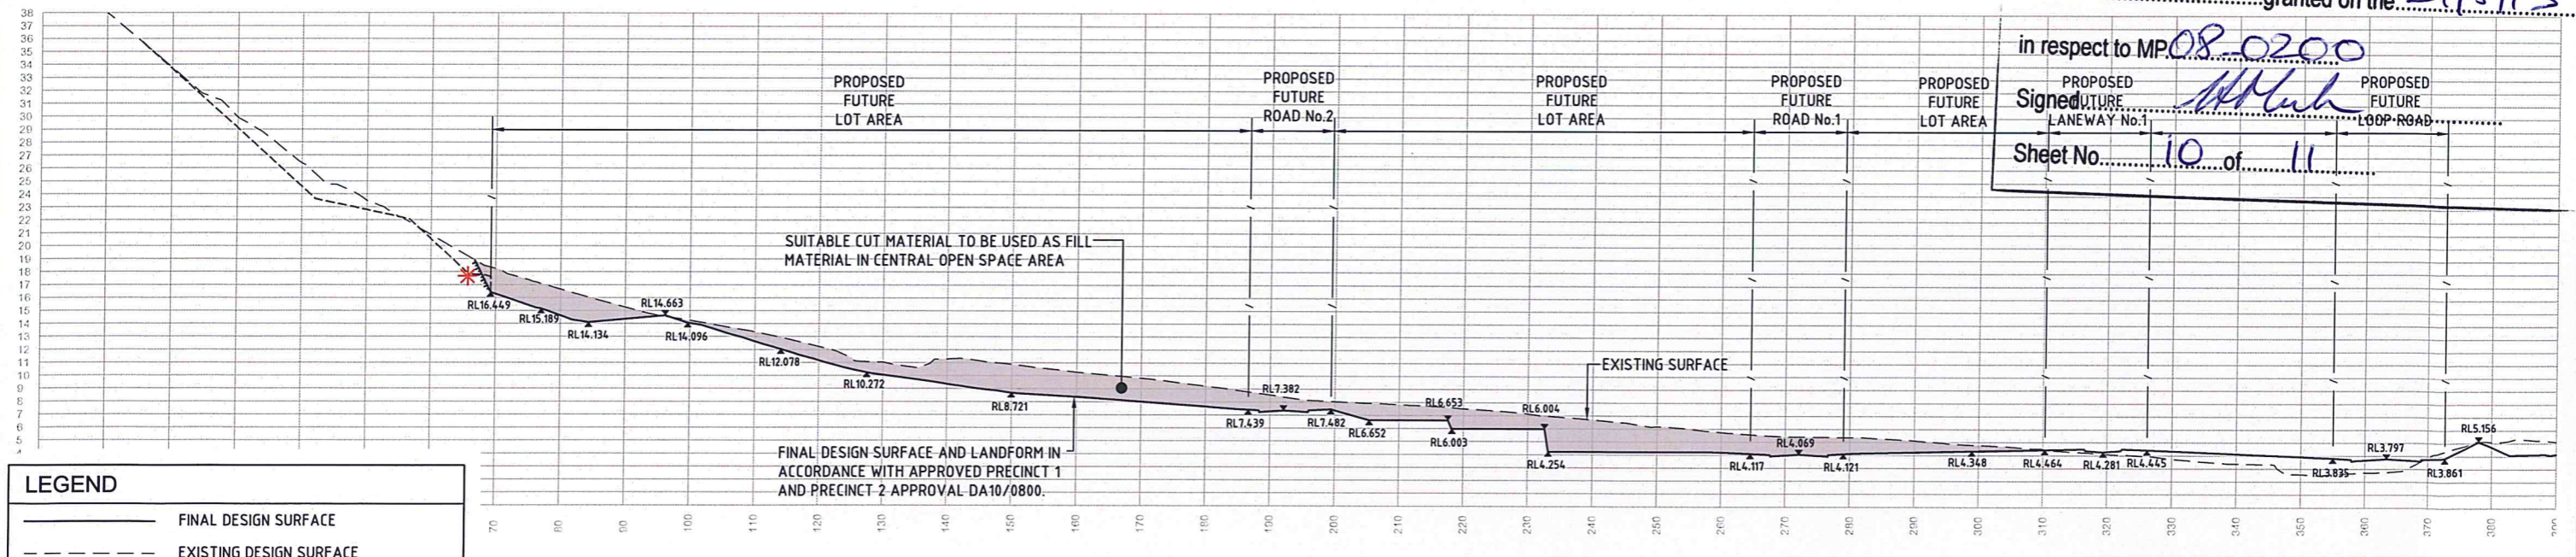


LEGEND

- FINAL DESIGN SURFACE
- - - EXISTING DESIGN SURFACE
- *--- TEMPORARY 1 in 1 BATTER
- - - FUTURE FIRE TRAIL LANDFORM
- █ CUT (BORROW MATERIAL)

NOTE

* CONTRACTOR TO APPLY A TEMPORARY 1 in 1 BATTER AT THIS LOCATION DURING BULK EARTHWORKS PHASE. LANDFORMING OF THE FIRE TRAIL IS TO BE UNDERTAKEN AS PART OF FUTURE WORKS OF PRECINCT 1 & 2 AND SHALL NOT BE INCLUDED IN THE BORROW AREAS FOR THE CENTRAL OPEN SPACE.

STATUS: COUNCIL SUBMISSION FOR APPROVAL		THIS DESIGN AND PLAN IS COPYRIGHT AND IS NOT TO BE USED OR REPRODUCED WHOLLY OR IN PART OR TO BE USED ON ANY PROJECT WITHOUT THE WRITTEN PERMISSION OF YEATS CONSULTING PTY LTD		CLIENT: LEDA MANORSTEAD Pty Ltd	PROJECT: COBAKI, TWEED HEADS WEST CENTRAL OPEN SPACE BULK EARTHWORKS CONSTRUCTION CERTIFICATE CIVIL ENGINEERING DRAWINGS	<p>LEVEL 1, 193 FERRY ROAD SOUTHPORT QLD 4215 AUSTRALIA T 07 5571 2232 F 07 5503 1672 info@yeats.com.au www.yeats.com.au</p>	TITLE: PRECINCT 1 & 2 BORROW AREA EARTHWORKS SECTIONS SHEET 3 OF 4	
DRAWING IS NOT TO BE SCALED (AT ORIGINAL SHEET SIZE)		SCALE: AS SHOWN		ORIGINAL SHEET SIZE: A1	TASK: BY: INITIAL: DATE: APPROVED: RPEQ No: 7817		DRAWING NUMBER: YC0229-1E1-ES06	
REV	DESCRIPTION	E.T	DATE			REVIEW: CS 18.01.13	DESIGN: CJE 18.01.13	REVISION: A

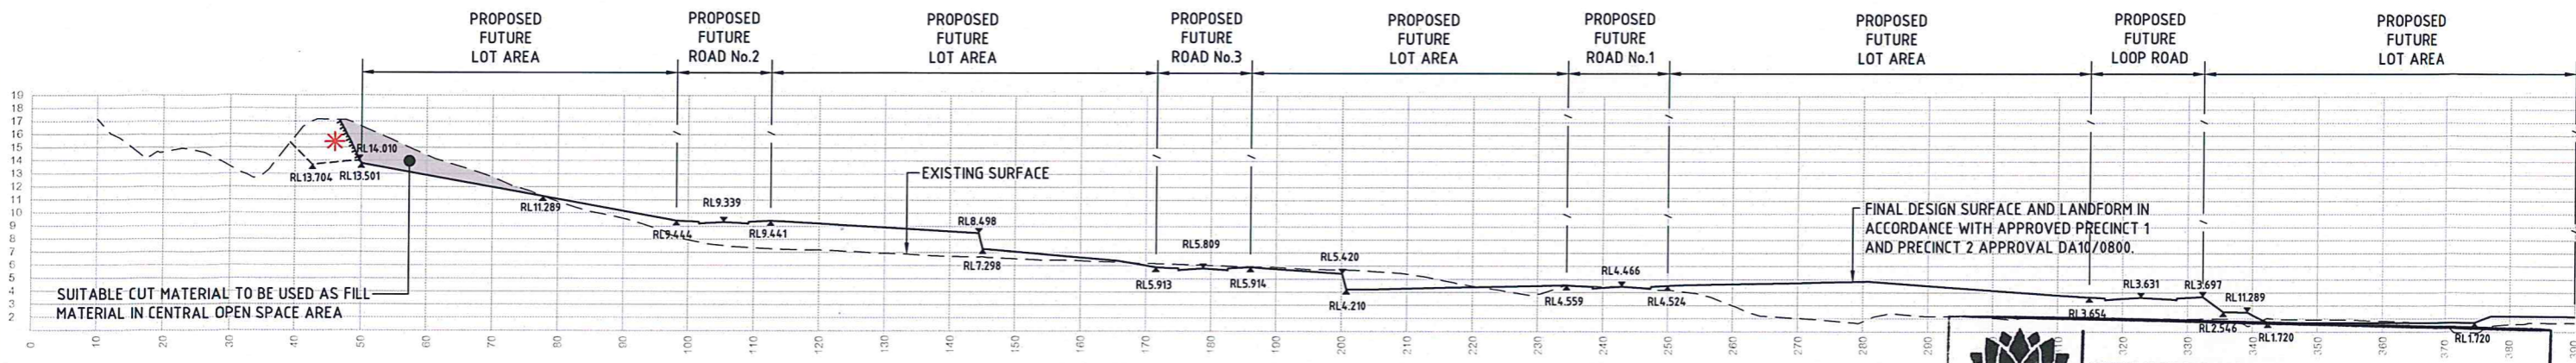

NSW GOVERNMENT
Planning



Issued under the Environmental Planning and Assessment Act 1979

Approved Section 75W Modification Application
No. Mod 1 granted on the 29/5/13

in respect to MP 08-0200

Signed [Signature]

Sheet No. 11 of 11

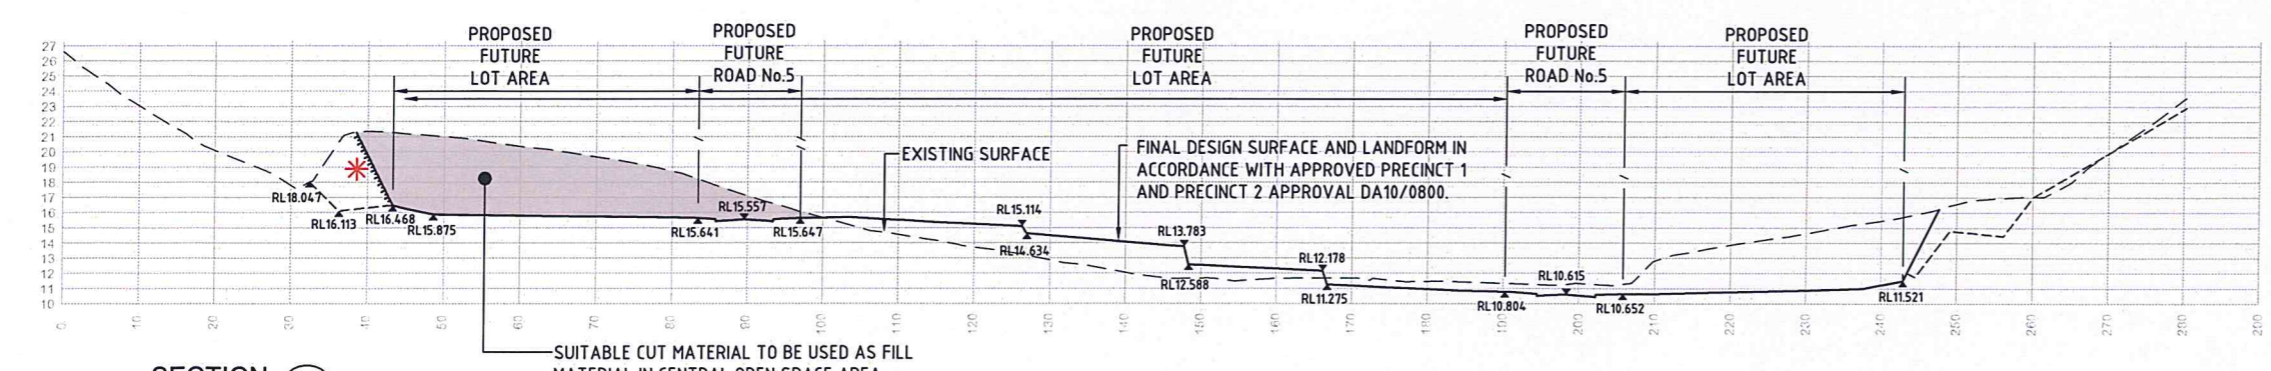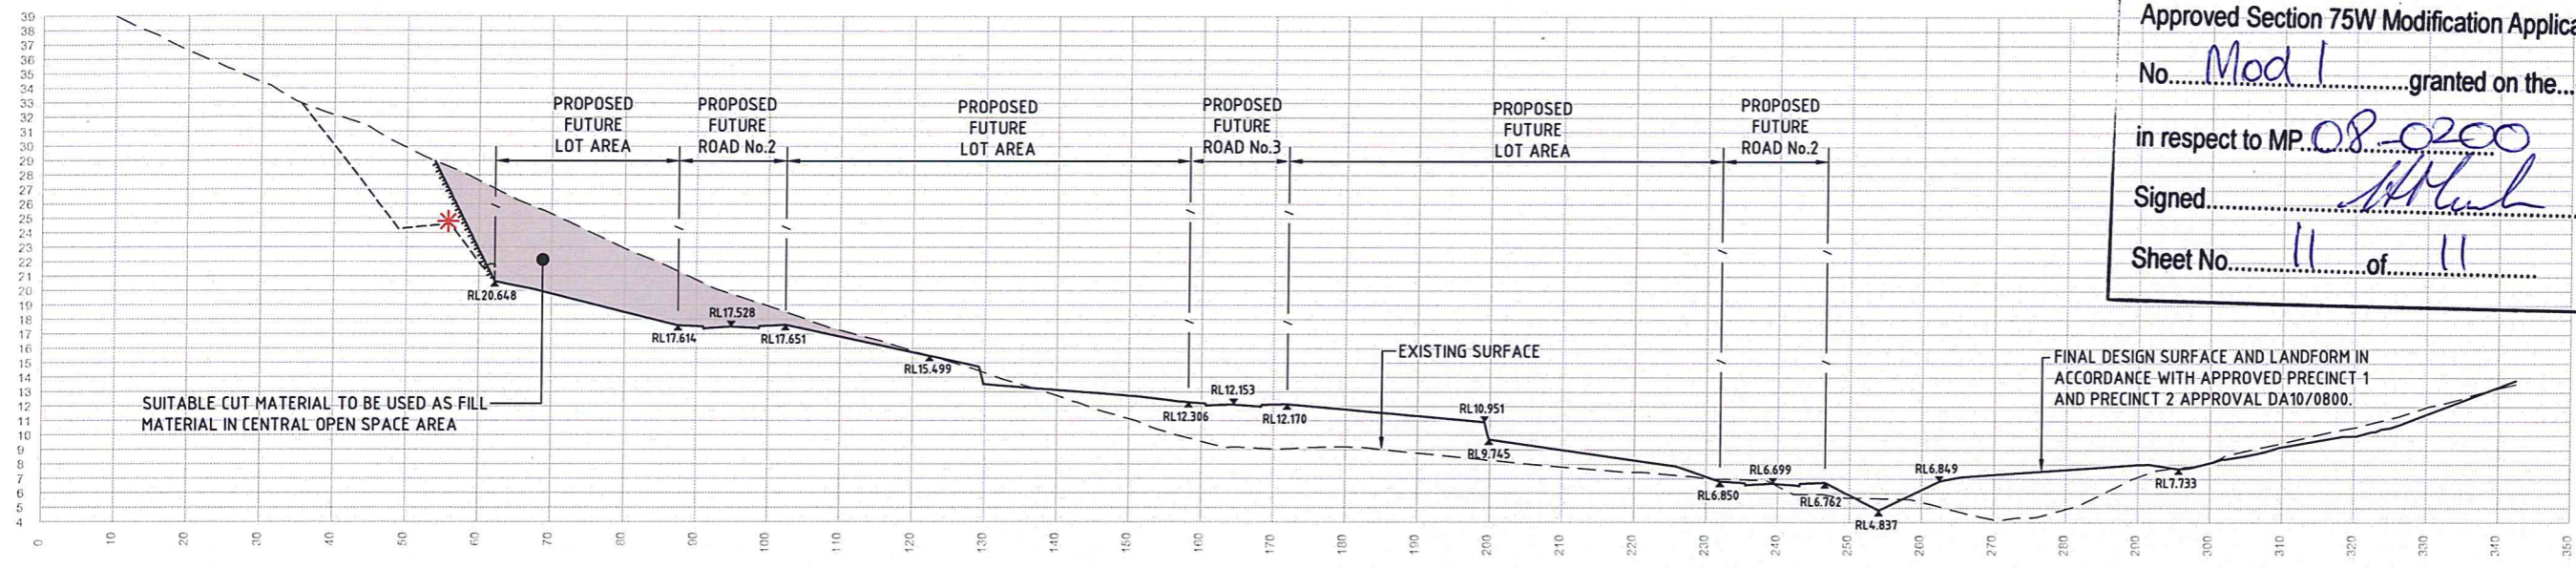

LEGEND

- FINAL DESIGN SURFACE
- EXISTING DESIGN SURFACE
- TEMPORARY 1 in 1 BATTER
- FUTURE FIRE TRAIL LANDFORM
- CUT (BORROW MATERIAL)

NOTE

* CONTRACTOR TO APPLY A TEMPORARY 1 in 1 BATTER AT THIS LOCATION DURING BULK EARTHWORKS PHASE. LANDFORMING OF THE FIRE TRAIL IS TO BE UNDERTAKEN AS PART OF FUTURE WORKS OF PRECINCT 1 & 2 AND SHALL NOT BE INCLUDED IN THE BORROW AREAS FOR THE CENTRAL OPEN SPACE.

STATUS		COUNCIL SUBMISSION	
FOR APPROVAL			
REV	DESCRIPTION	DRAWN	DATE
A	ORIGINAL ISSUE	E.T	18.01.13

THIS DESIGN AND PLAN IS COPYRIGHT AND IS NOT TO BE USED OR REPRODUCED WHOLLY OR IN PART OR TO BE USED ON ANY PROJECT WITHOUT THE WRITTEN PERMISSION OF YEATS CONSULTING PTY LTD

SCALE (AT ORIGINAL SHEET SIZE)

AS SHOWN

ORIGINAL SHEET SIZE
A1

CLIENT
LEDA MANORSTEAD Pty Ltd

LEDA

PROJECT
COBAKI, TWEED HEADS WEST
CENTRAL OPEN SPACE
BULK EARTHWORKS
CONSTRUCTION CERTIFICATE
CIVIL ENGINEERING DRAWINGS

YEATS
CONSULTING ENGINEERS

LEVEL 1, 193 FERRY ROAD SOUTHPORT QLD 4215 AUSTRALIA
T 07 5571 2232 F 07 5503 1672 info@yeats.com.au www.yeats.com.au

TITLE				PRECINCT 1 & 2 BORROW AREA EARTHWORKS SECTIONS SHEET 4 OF 4	
TASK	BY	INITIAL	DATE	APPROVED	RPEQ No 7817
REVIEW	CS		18.01.13	DRAWING NUMBER	REVISION
DESIGN	CJE		18.01.13	YC0229-1E1-ES07	A
DRAWN	E.T		18.01.13		