

Reg Van Rij

From: Reg Van Rij
Sent: Wednesday, 20 July 2016 5:19 PM
To: Chris.Ritchie@planning.nsw.gov.au
Subject: Project Approval 08_0200 Mod 2
Attachments: 20072016171548-0001.pdf

Chris,

I refer to your email this afternoon.

Attached is a plan showing those lengths of fencing in the current approval which are proposed to be omitted in the amended approval.

The fact that these lengths have been constructed is not relevant to the application.

Regards,

Reg


Reg van Rij
Regional Manager - Residential

Leda Developments Pty Ltd

Suite 14, Level 1, 46 Cavill Avenue Surfers Paradise QLD 4217

t: 07 5570 5500 f: 07 5570 5050 m: 0410 540 371 e: rvr@ledagc.com

Disclaimer: The information contained in this email and any attachments ("Email") is confidential and intended only for the addressee and may contain privileged, confidential and/or disclosure exempt information. You must not edit this email without our express consent. If you are not the addressee, you must not disseminate, rely upon or copy this email and you must immediately erase permanently and destroy all records of it. Leda Group of Companies has made every effort to ensure the information is accurate, however its accuracy, reliability or completeness is not guaranteed. Email transmission cannot be guaranteed to be secure or error-free as information may be intercepted, corrupted, lost, destroyed, arrive late or incomplete, or contain viruses. Therefore we do not accept any liability for any error or omission in this email or for any resulting loss or damage suffered as a result of email transmission. Opinions expressed may change without notice

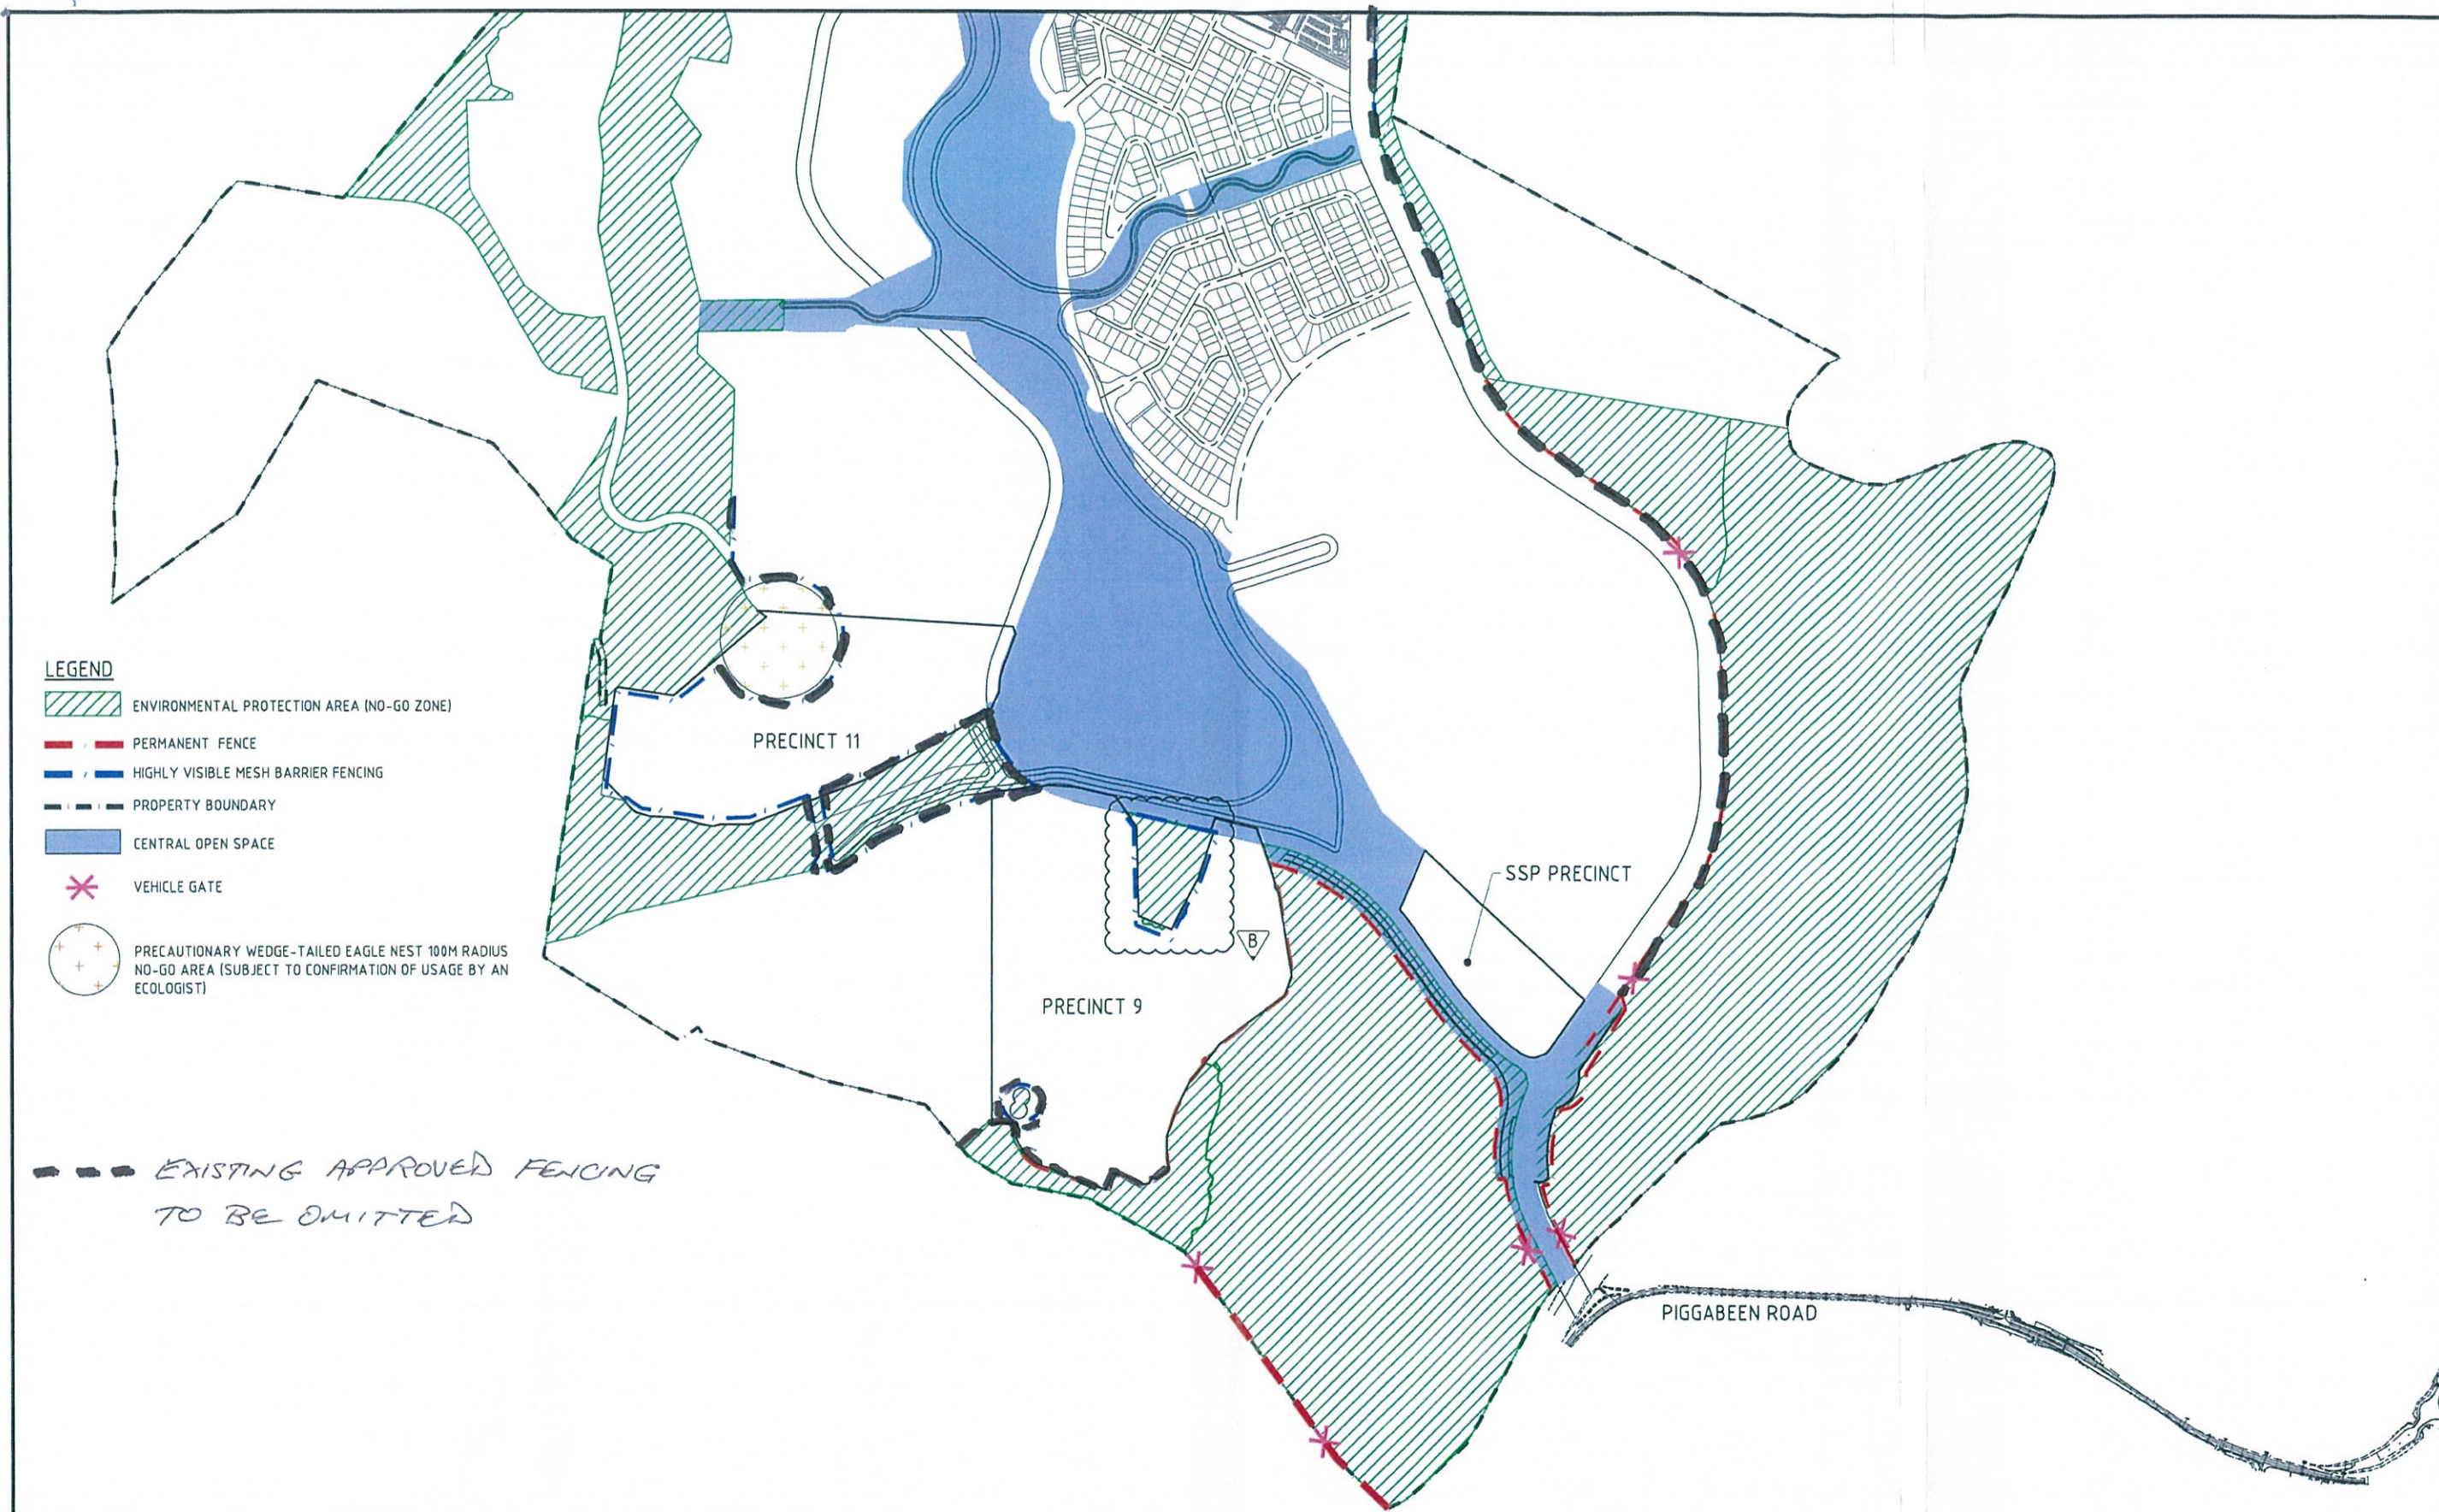

--	--	