


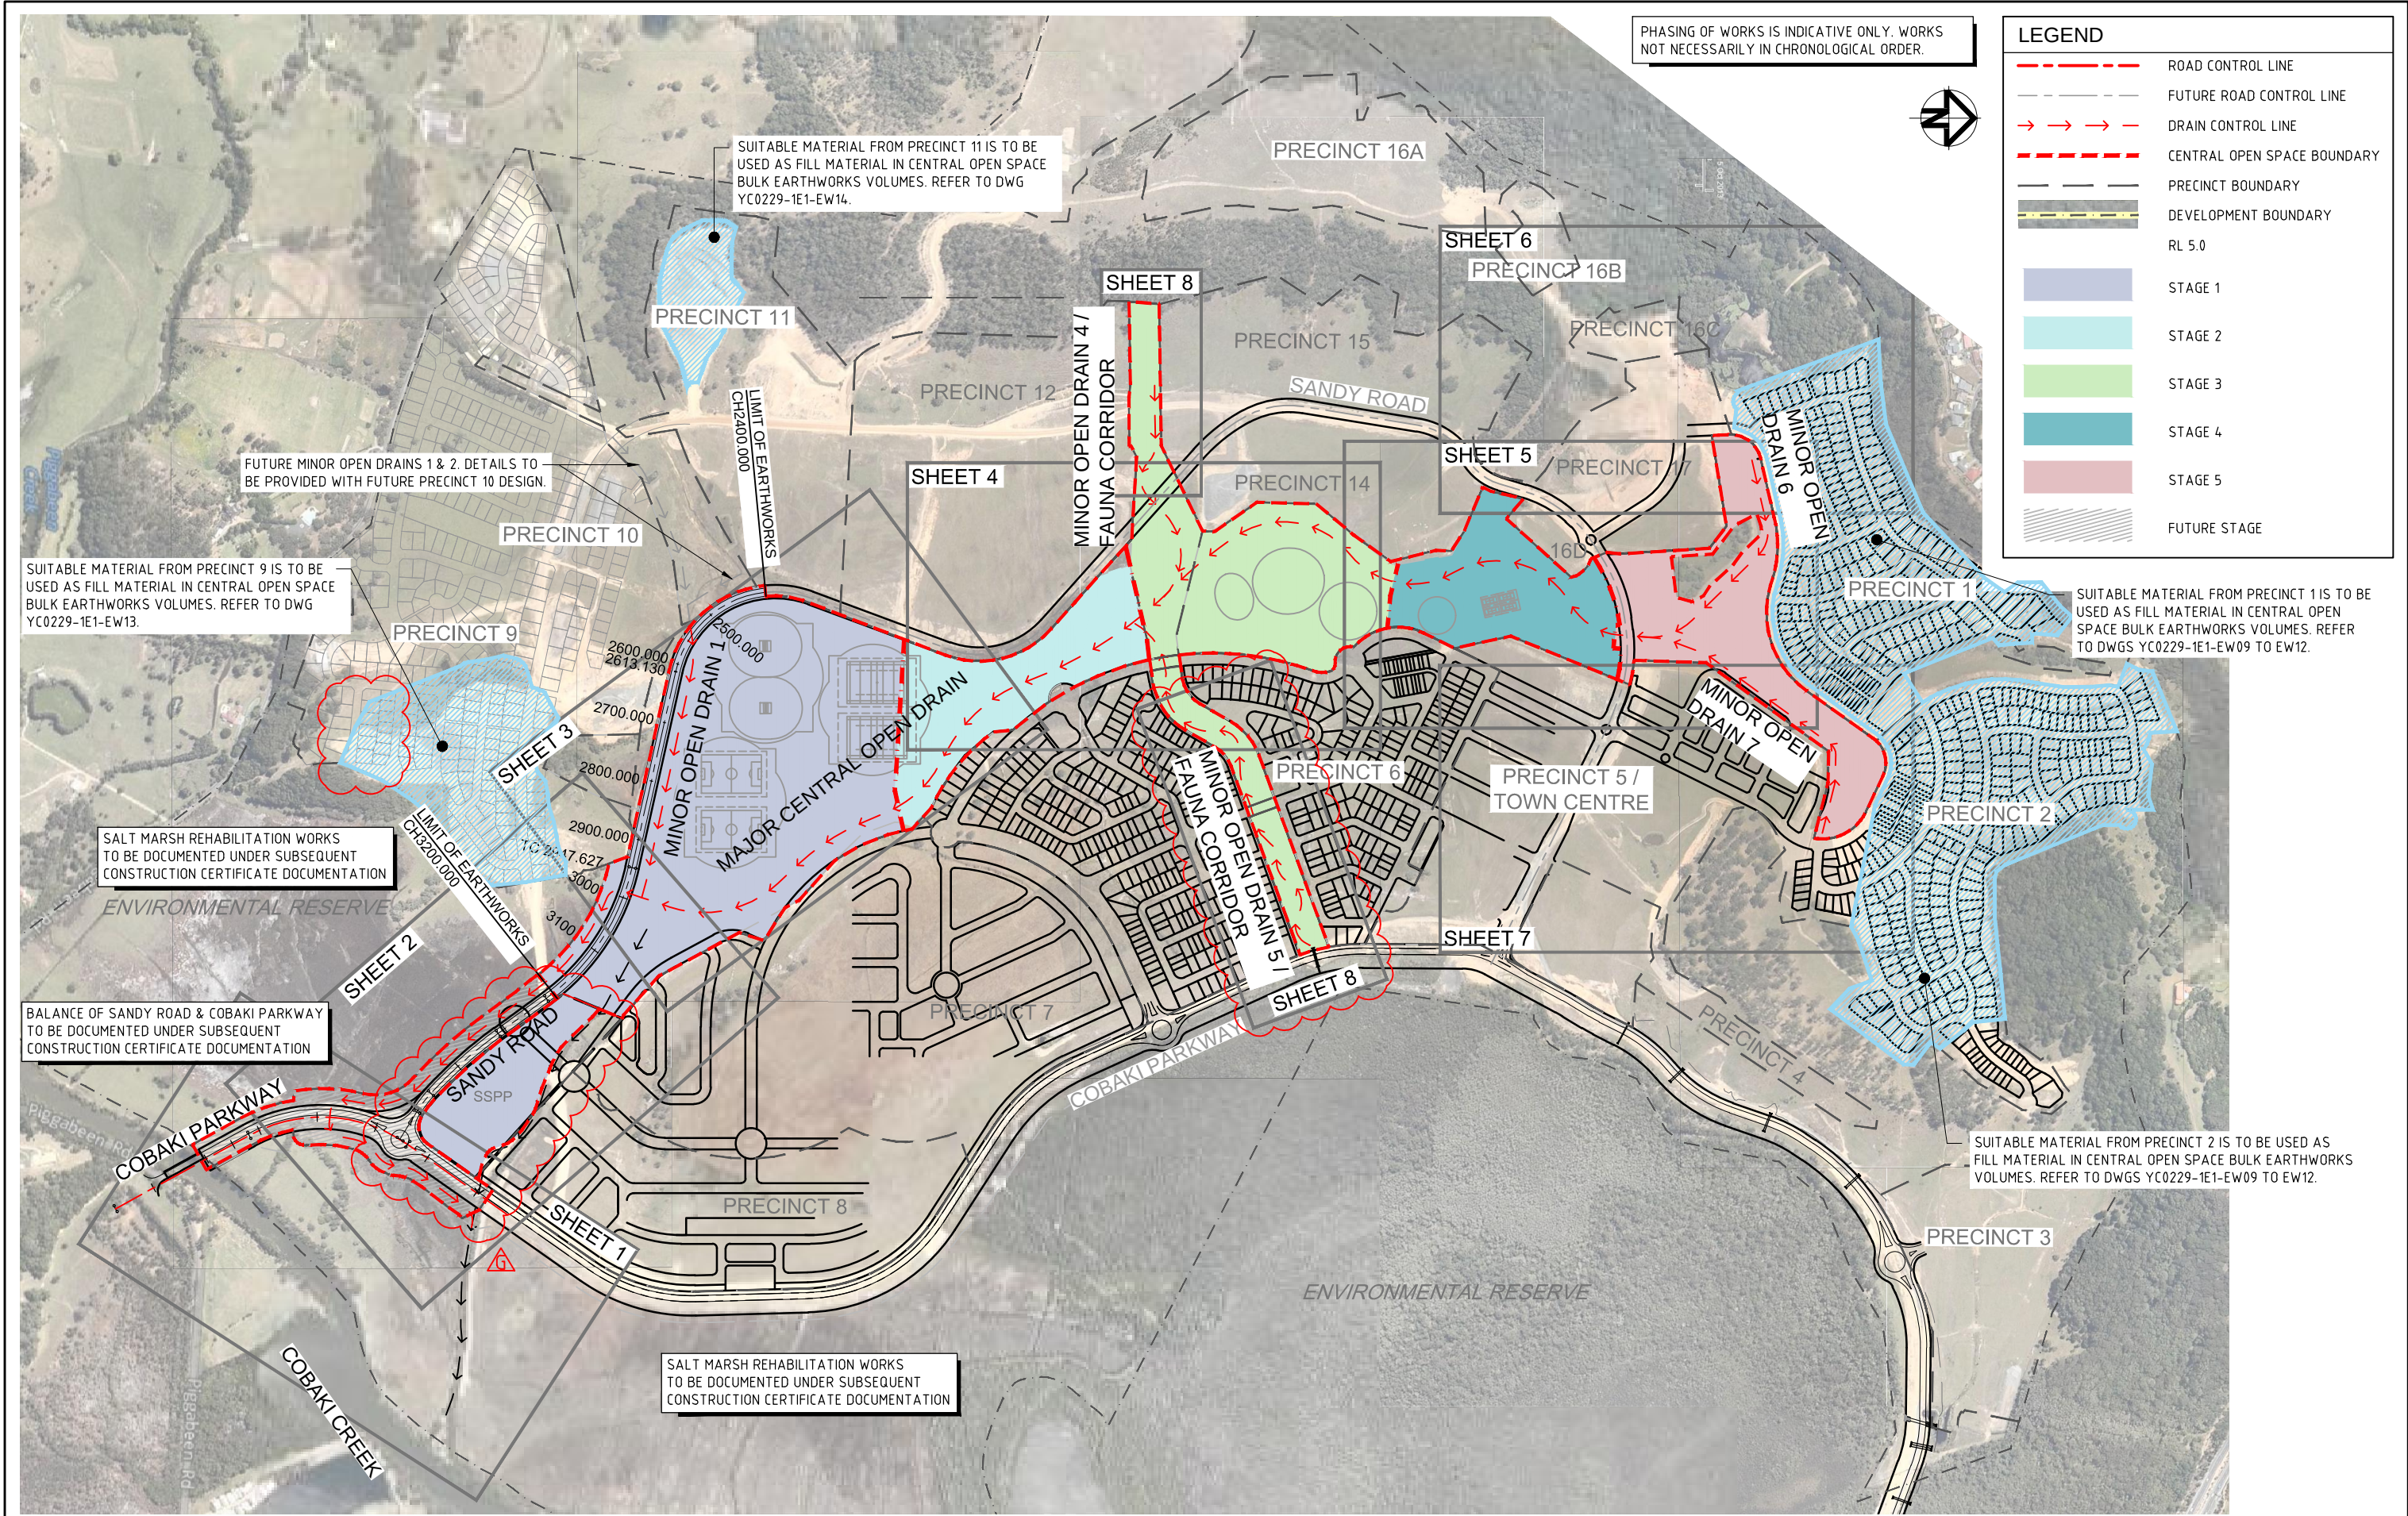

CONSTRUCTION CERTIFICATE			FOR APPROVAL	
STATUS				
G	ADDITIONAL FILL ZONE TO SSPP (MP08_0200 Mod 3)	C.S.	30.06.14	
F	PRECINCT 9 AND PRECINCT 11 BORROW AREAS ADDED	M.B.	10.12.13	
E	MINOR OPEN DRAIN 5 ADDED TO DRAWING SET	T.W.	02.10.13	
D	BULK EARTHWORKS CONSTRUCTION CERTIFICATE	M.G.	15.02.13	
C	RESPONSE TO 3rd PARTY SWMP REVIEW	H.W.	18.10.12	
B	RESPONSE TO TSC REQUEST FOR INFORMATION (RFI)	H.W.	04.05.12	
REV	DESCRIPTION	DRAWN	DATE	

THIS DESIGN AND PLAN IS COPYRIGHT AND IS NOT TO BE USED OR REPRODUCED WHOLLY OR IN PART OR TO BE USED ON ANY PROJECT WITHOUT THE WRITTEN PERMISSION OF YEATS CONSULTING PTY LTD	
DRAWING IS NOT TO BE SCALED	
SCALE	(AT ORIGINAL SHEET SIZE)
SCALE	100 50 0 100 200 1:5000
ORIGINAL SHEET SIZE	A1

CLIENT

LEDA MANORSTEAD Pty Ltd

LEDA

PROJECT

COBAKI, TWEED HEADS WEST
CENTRAL OPEN SPACE
BULK EARTHWORKS
CONSTRUCTION CERTIFICATE
CIVIL ENGINEERING DRAWINGS

SEDGMAN YEATS

LEVEL 1, 193 FERRY ROAD SOUTHPORT QLD 4215 AUSTRALIA
T 07 5558 4200 F 07 5503 1672 info@yeats.com.au www.yeats.com.au

SCOPE OF WORKS & KEY SHEET PLAN					
TASK	BY	INITIAL	DATE	APPROVED	RPEQ No
REVIEW					
DESIGN					
DRAWN					
				DRAWING NUMBER	REVISION
				YC0229-1E1-D03	G