


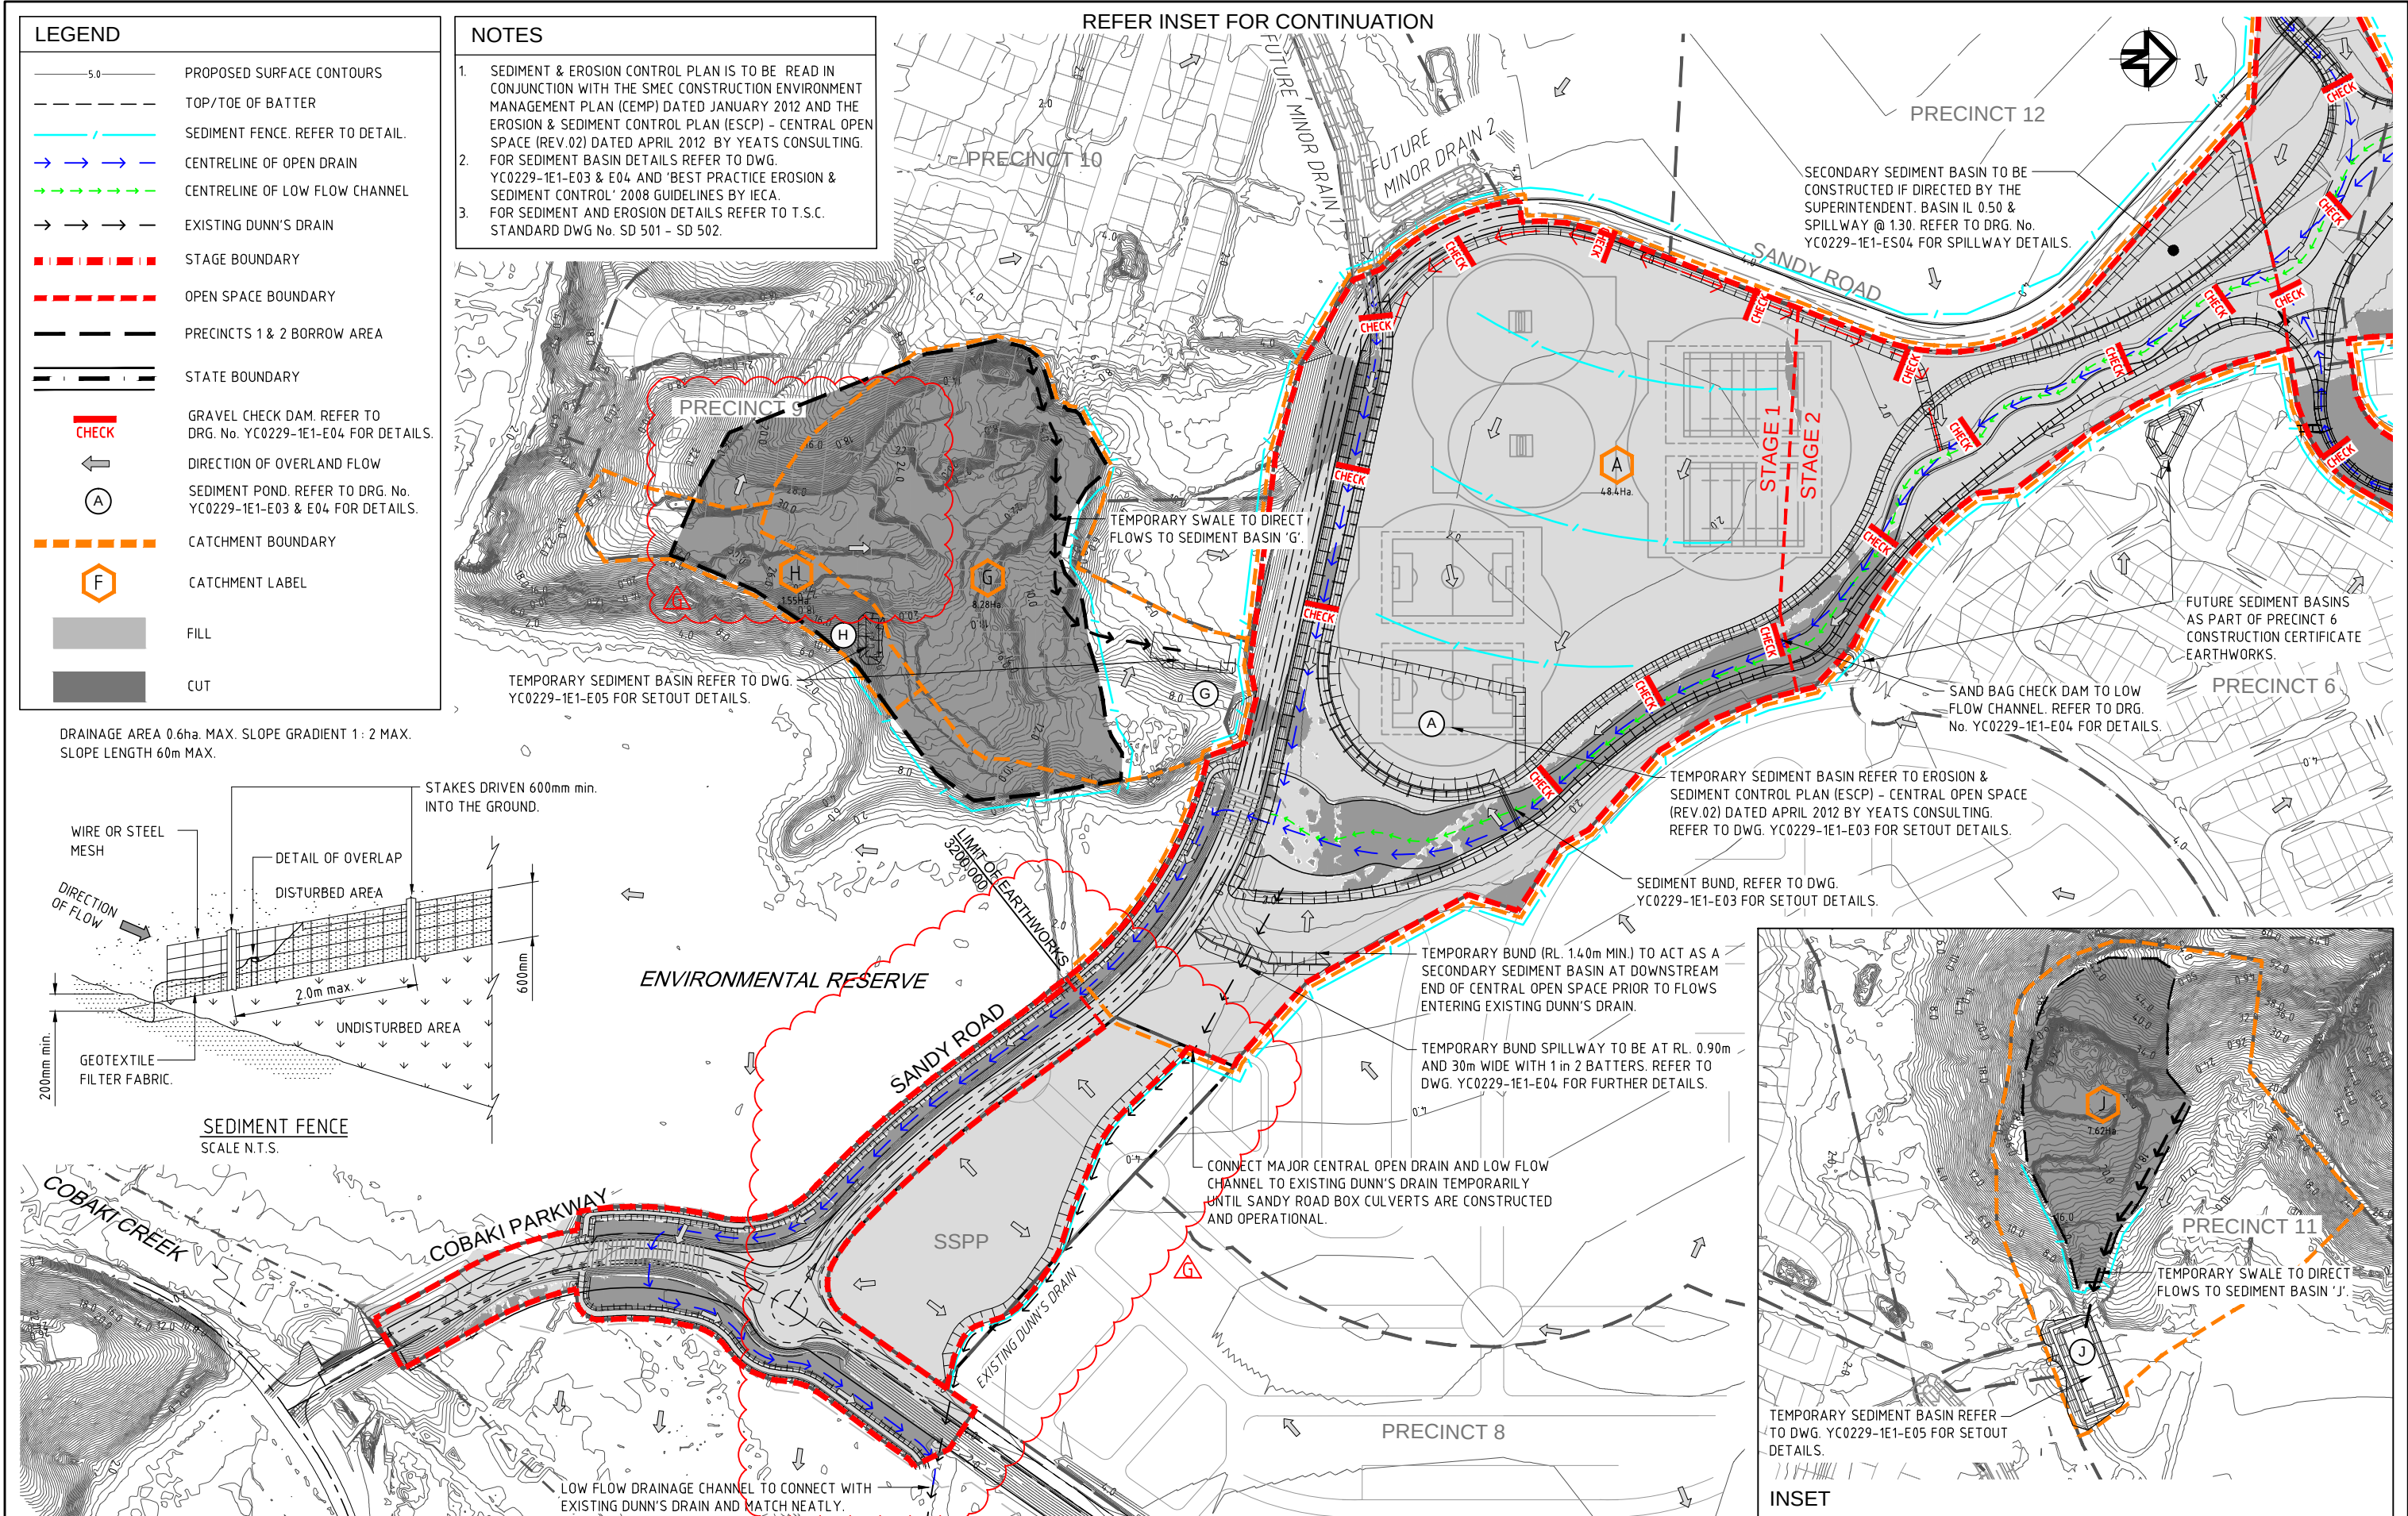

STATUS				CONSTRUCTION CERTIFICATE		FOR APPROVAL		THIS DESIGN AND PLAN IS COPYRIGHT AND IS NOT TO BE USED OR REPRODUCED WHOLLY OR IN PART OR TO BE USED ON ANY PROJECT WITHOUT THE WRITTEN PERMISSION OF YEATS CONSULTING PTY LTD		CLIENT	PROJECT			TITLE						
G	ADDITIONAL FILL ZONE TO SSPP (MP08_0200 Mod 3)			C.S.	30.06.14			DRAWING IS NOT TO BE SCALED		LEDA MANORSTEAD Pty Ltd		COBAKI, TWEED HEADS WEST CENTRAL OPEN SPACE BULK EARTHWORKS CONSTRUCTION CERTIFICATE CIVIL ENGINEERING DRAWINGS		EROSION & SEDIMENT CONTROL PLAN SHEET 1 OF 2						
F	PRECINCT 9 AND PRECINCT 11 BORROW AREAS ADDED			M.B.	10.12.13			SCALE (AT ORIGINAL SHEET SIZE)					TASK		BY	INITIAL	DATE	APPROVED	RPEQ No	
E	MINOR OPEN DRAIN 5 ADDED TO DRAWING SET			T.W.	02.10.13			SCALE 			ORIGINAL SHEET SIZE		REVIEW					DRAWING NUMBER		REVISION
D	BULK EARTHWORKS CONSTRUCTION CERTIFICATE			M.G.	15.02.13						A1		DESIGN					YC0229-1E1-E01		G
C	RESPONSE TO 3rd PARTY SWMP REVIEW			H.W.	18.10.12								DRAWN							
B	RESPONSE TO TSC REQUEST FOR INFORMATION (RFI)			H.W.	04.05.12															
REV	DESCRIPTION			DRAWN	DATE															