


KEY SHEET PLAN
NOT TO SCALE

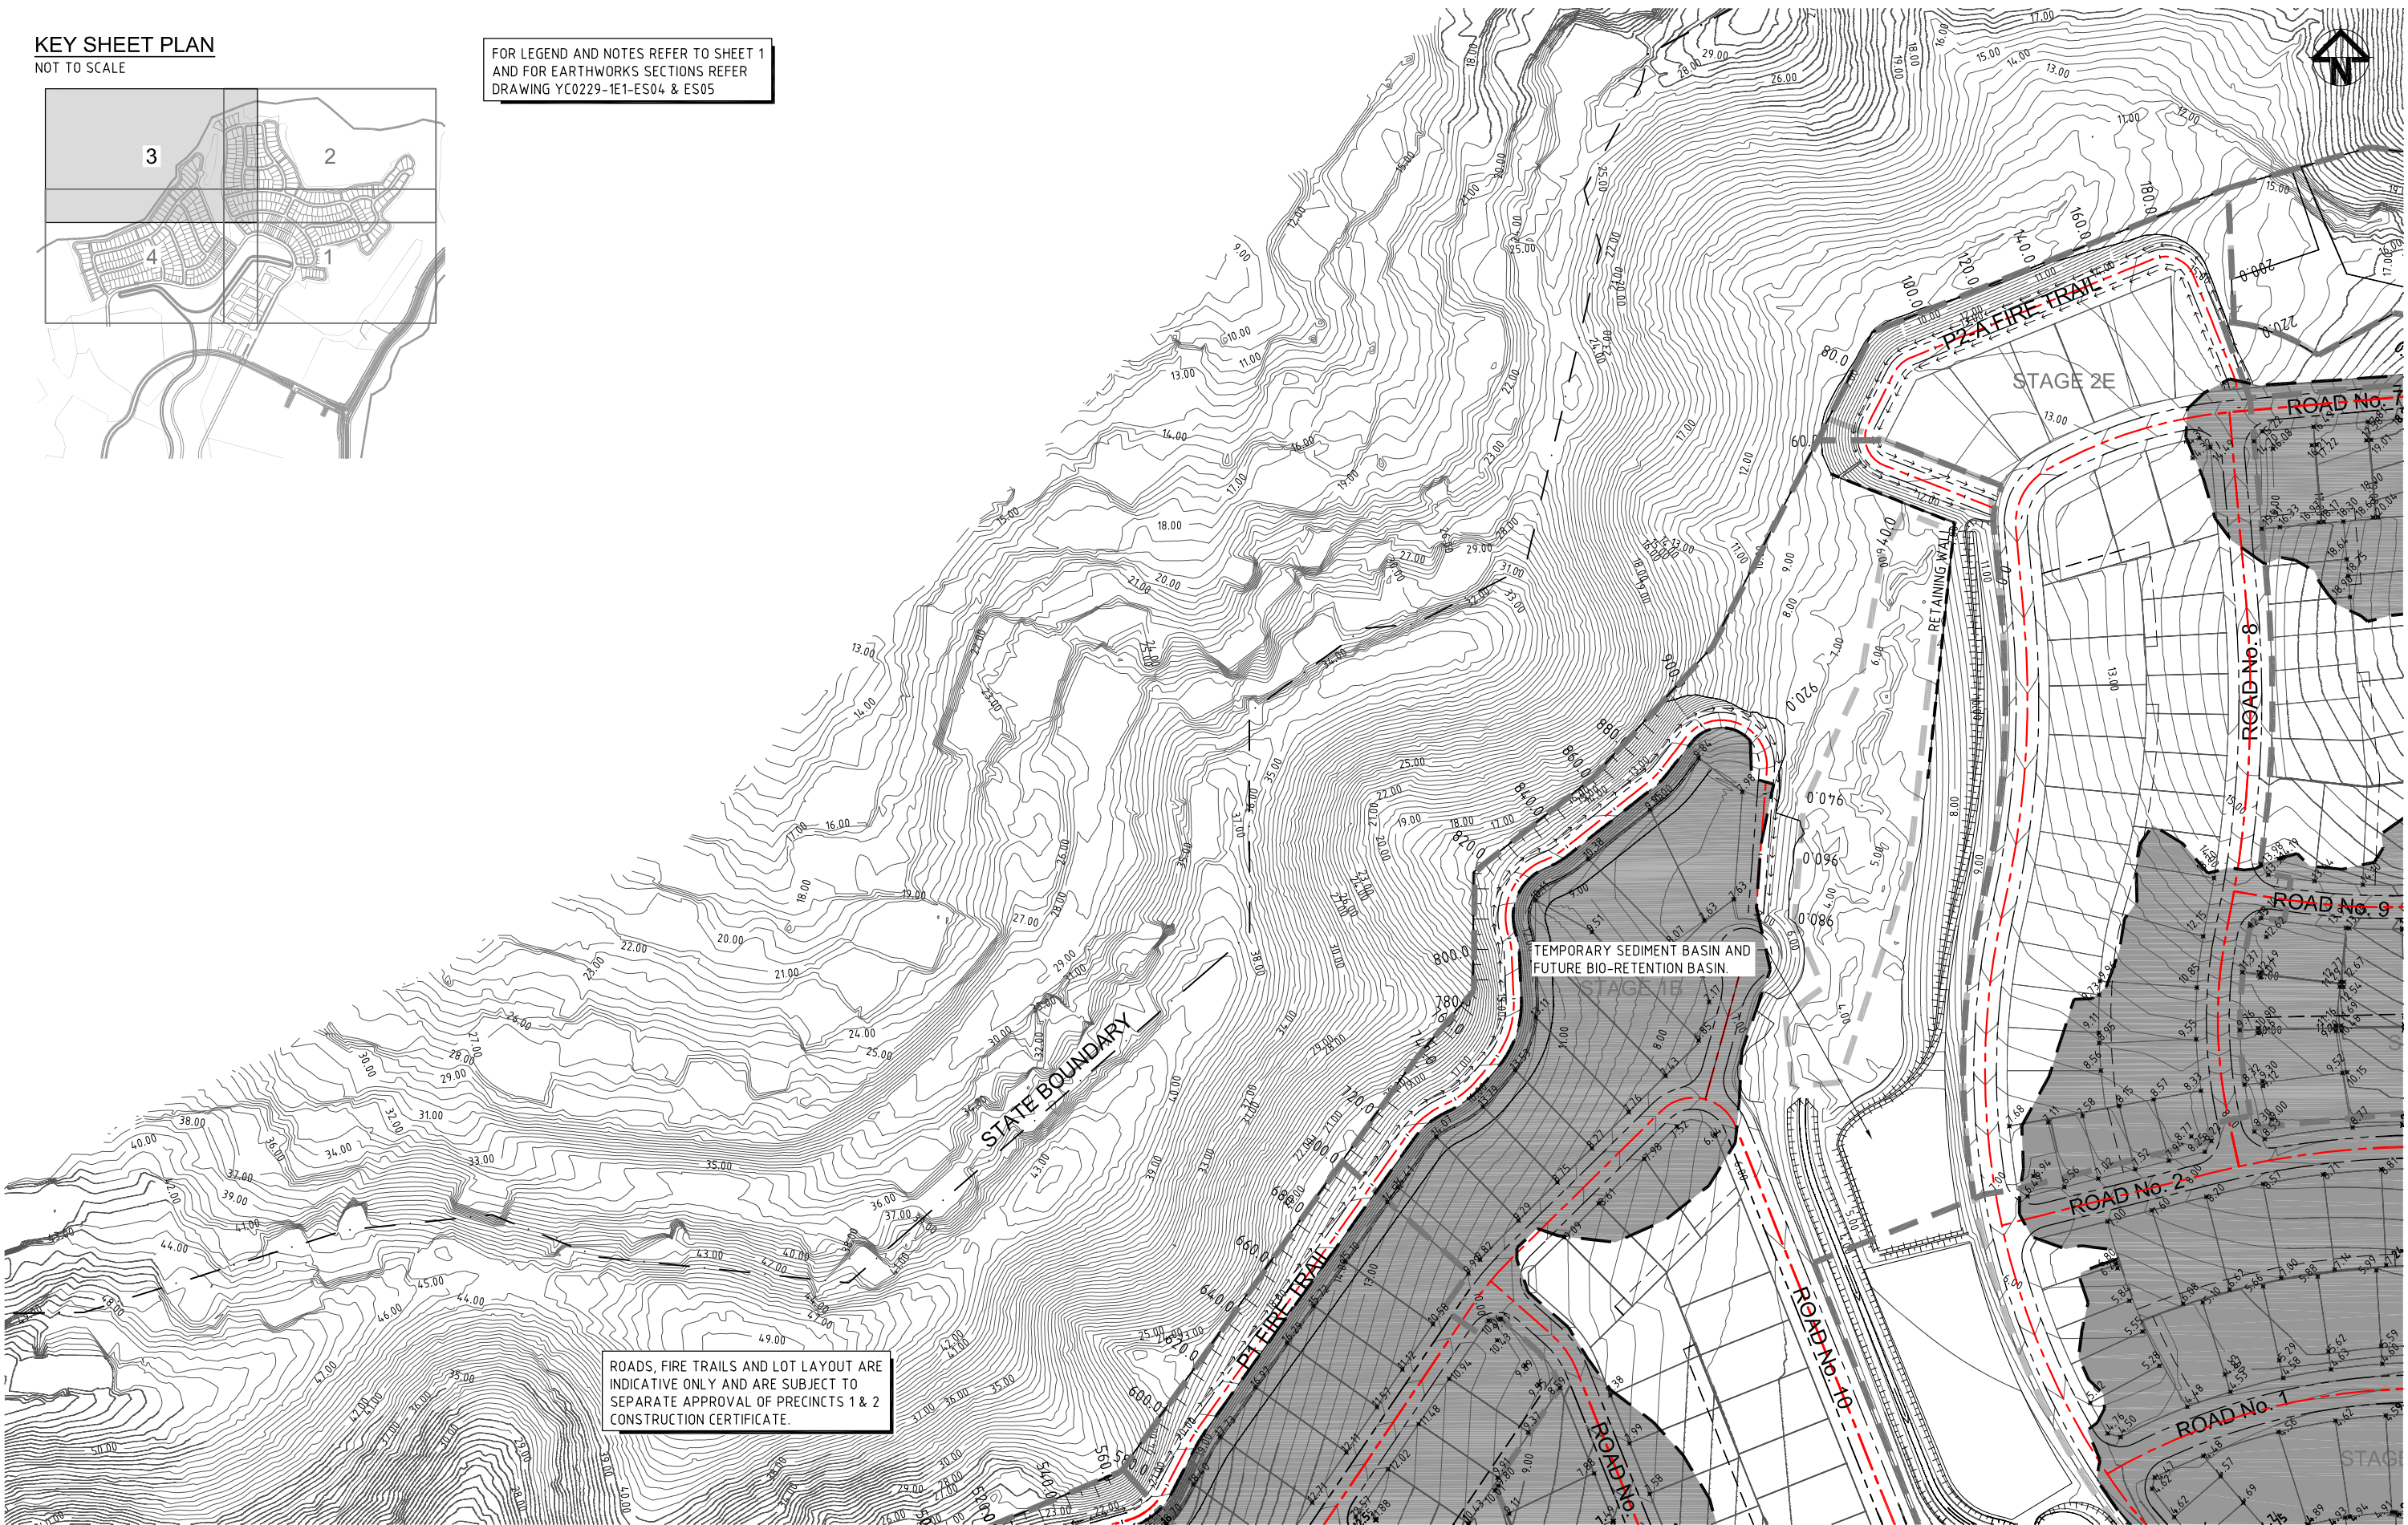

FOR LEGEND AND NOTES REFER TO SHEET 1
AND FOR EARTHWORKS SECTIONS REFER
DRAWING YC0229-1E1-ES04 & ES05

ROADS, FIRE TRAILS AND LOT LAYOUT ARE
INDICATIVE ONLY AND ARE SUBJECT TO
SEPARATE APPROVAL OF PRECINCTS 1 & 2
CONSTRUCTION CERTIFICATE.



STATUS		COUNCIL SUBMISSION		FOR APPROVAL	
B	RESPONSE TO 3rd PARTY SWMP REVIEW		H.W.	18.10.12	
A	ORIGINAL ISSUE		G.S.	04.05.12	
REV	DESCRIPTION		DRAWN	DATE	

THIS DESIGN AND PLAN IS COPYRIGHT AND IS NOT TO BE USED OR REPRODUCED WHOLLY OR IN PART OR TO BE USED ON ANY PROJECT WITHOUT THE WRITTEN PERMISSION OF YEATS CONSULTING PTY LTD	
DRAWING IS NOT TO BE SCALED	
SCALE	(AT ORIGINAL SHEET SIZE)
SCALE	10 0 10 20 30 40 50 1:1000
A1	ORIGINAL SHEET SIZE

CLIENT
LEDA MANORSTEAD Pty Ltd

LEDA

PROJECT
COBAKI, TWEED HEADS WEST
CENTRAL OPEN SPACE
BULK EARTHWORKS
CONSTRUCTION CERTIFICATE
CIVIL ENGINEERING DRAWINGS

YEATS
CONSULTING ENGINEERS

LEVEL 1, 193 FERRY ROAD SOUTHPORT QLD 4215 AUSTRALIA
T 07 5571 2232 F 07 5503 1672 info@yeats.com.au www.yeats.com.au

TITLE PRECINCT 1 & 2 BORROW AREA EARTHWORKS PLAN SHEET 3 OF 4					
TASK	BY	INITIAL	DATE	APPROVED	RPEQ No 7817
REVIEW	CS		18.03.11		
DESIGN	CJE		18.03.11		
DRAWN	GS		18.03.11		
DRAWING NUMBER YC0229-1E1- EW11				REVISION B	