




SOLAR STUDY DIAGRAM.

88 Walker Street, North Sydney

PSN Matter
Measurement Mapping & Surveying

Refer to Notes Page Regarding Solar Shadowing Conditions and Restrictions

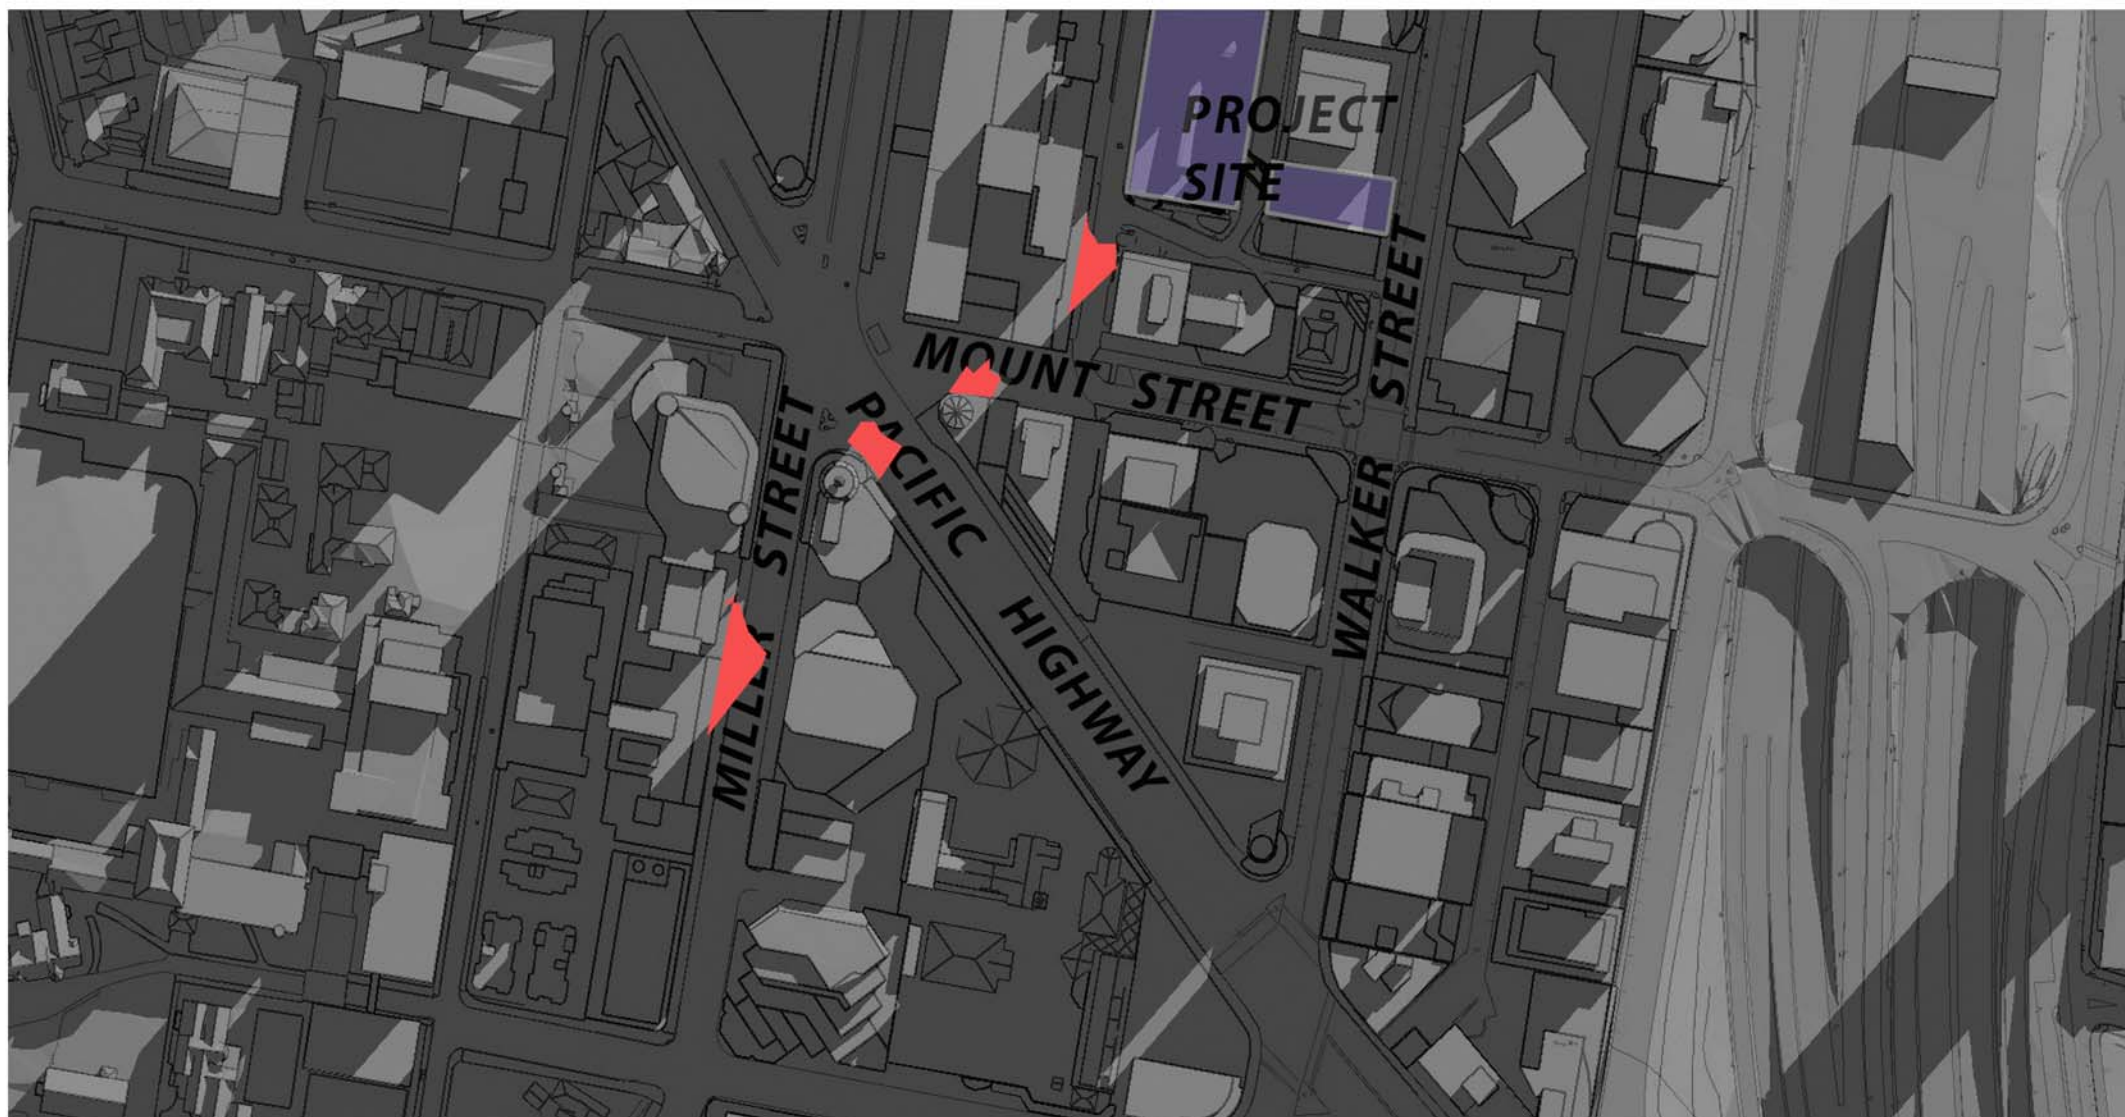

KEY:

Winter, 9am



PROPOSED NEW SHADOW



PROJECT SITE

PSN Matter Level 21, 201 Miller St. North Sydney, NSW, Australia, 2060
T +61 (2) 9956 6003 F +61 (2) 9956 7779 E info@psnsurvey.com www.psnsurvey.com

