


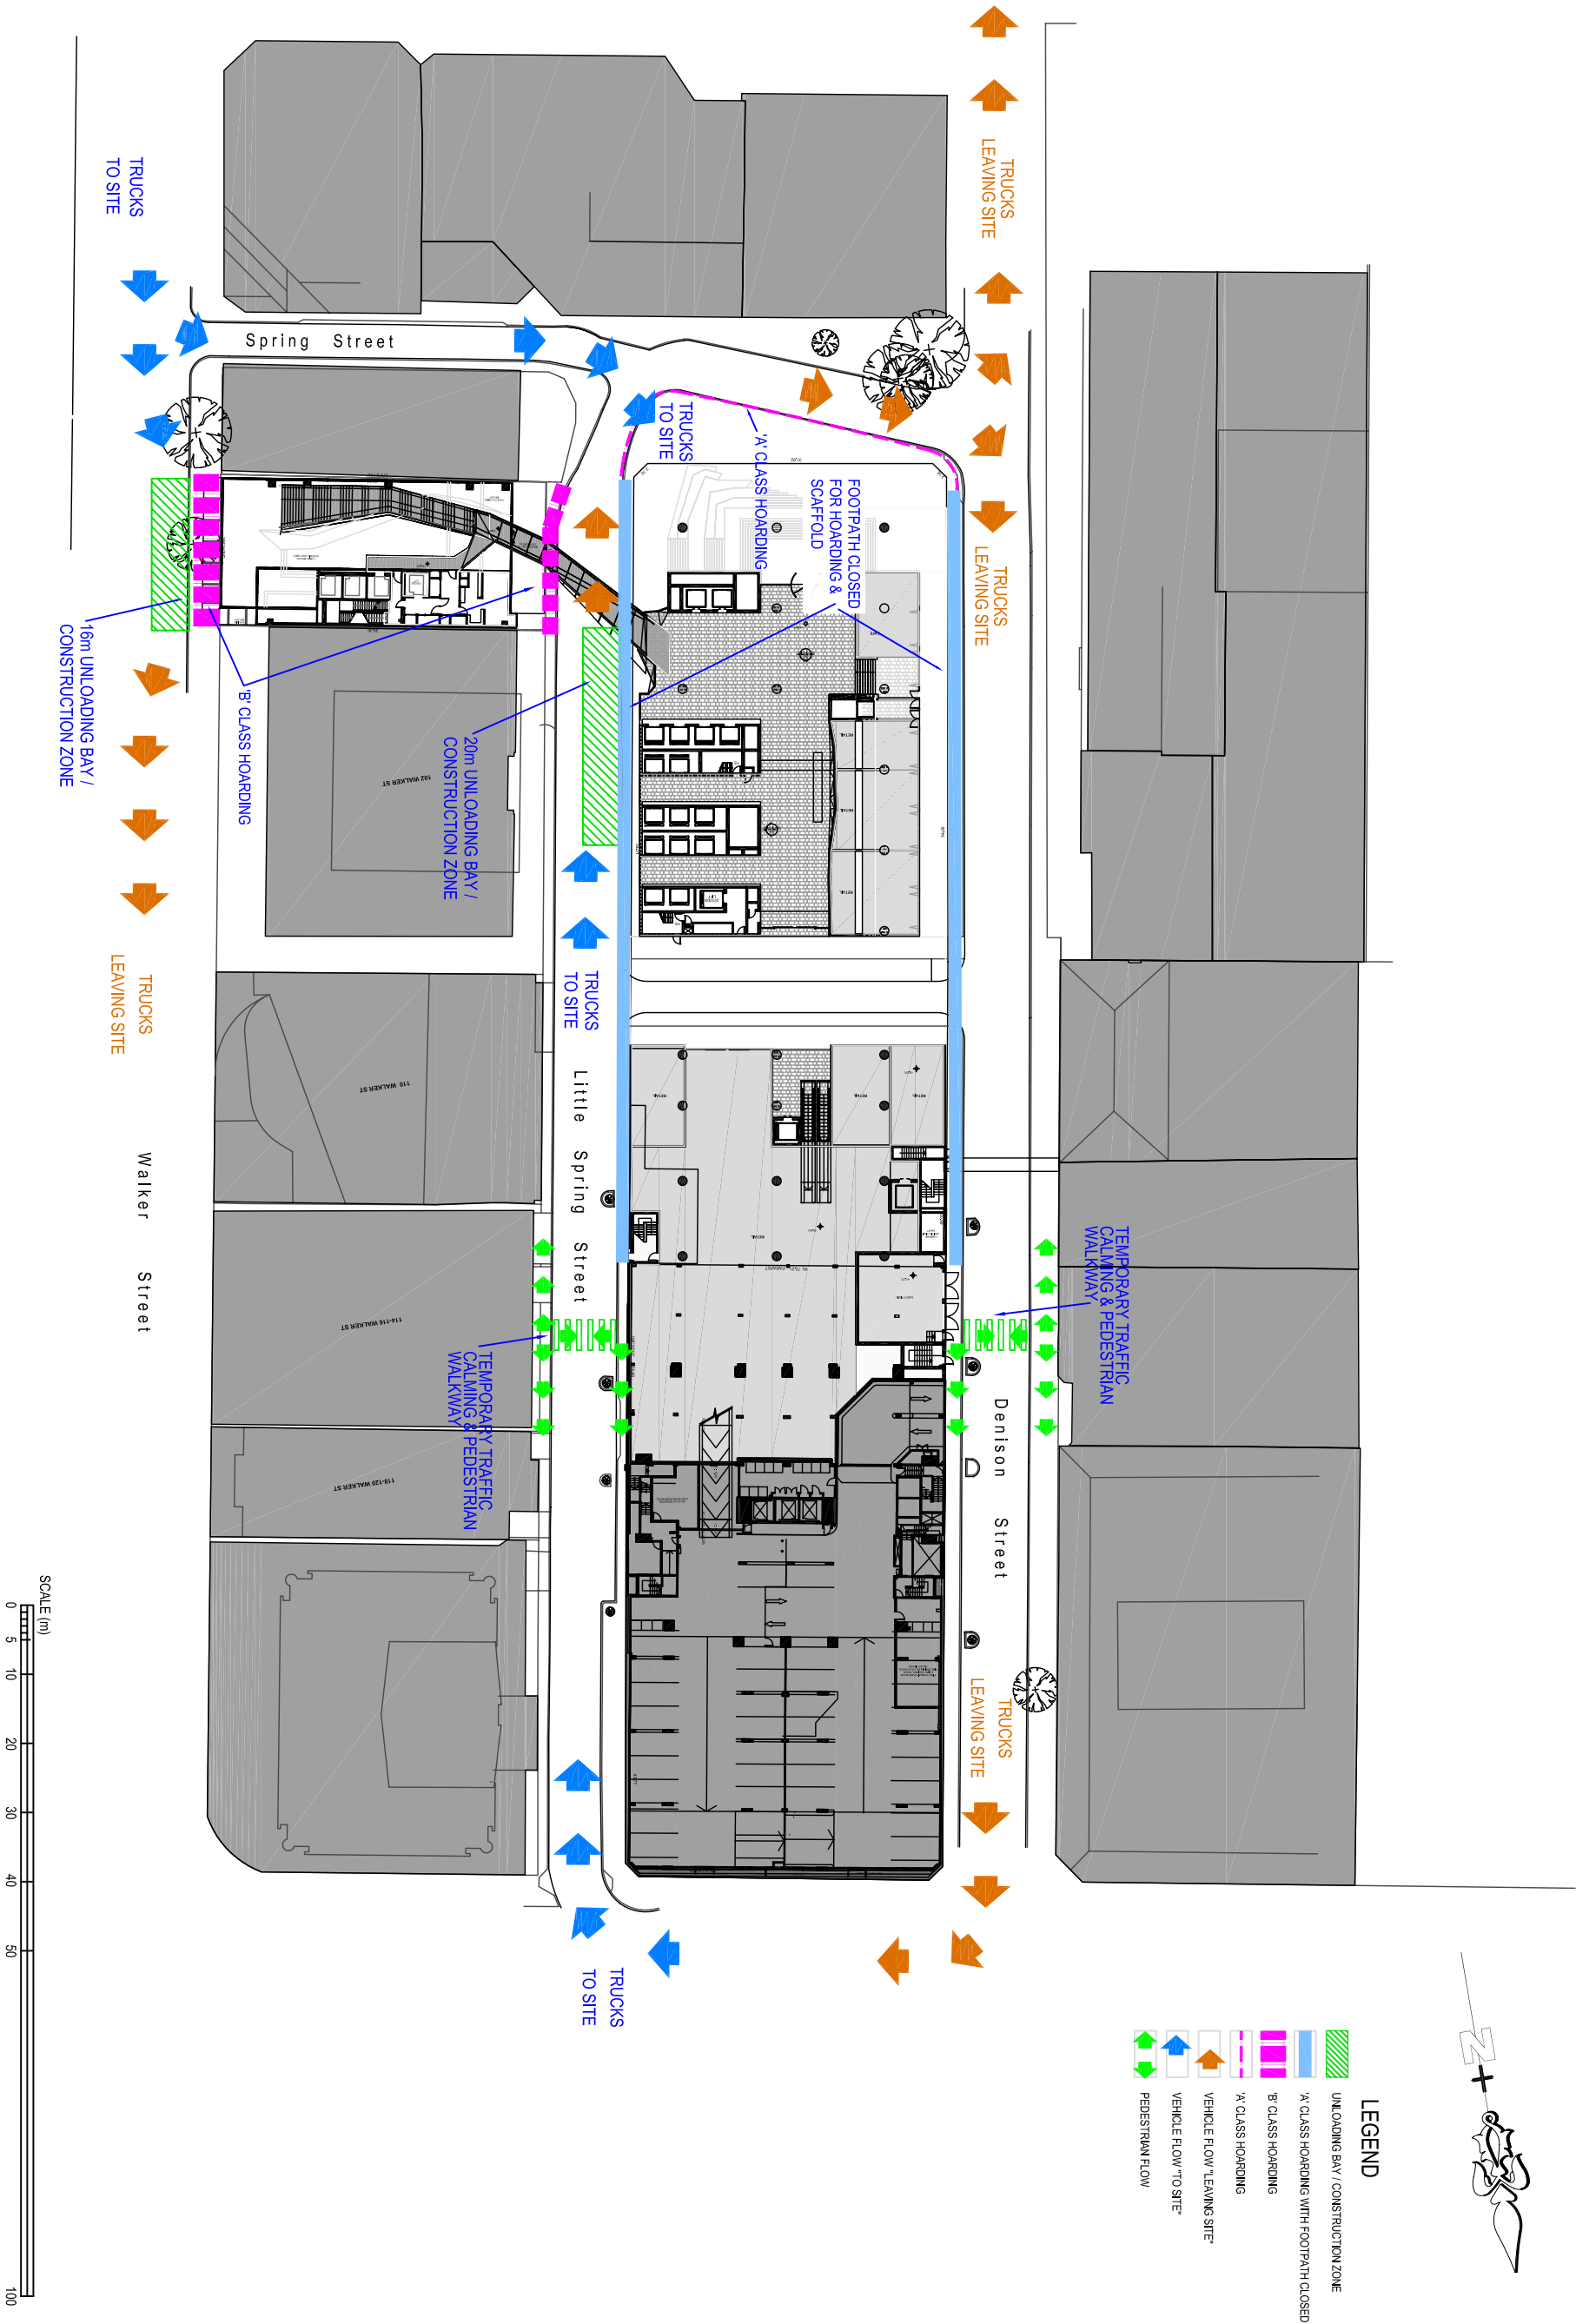

Legend

Project

88 WALKER STREET
DEVELOPMENT

CLIENT
EASTMARK HOLDINGS P/L

Drawing Title
CONSTRUCTION TRAFFIC FLOW SCHEMATIC

Job No.
 Discipline
 Drawing No. 001

Date 19-03-09
 Revision A

DRAWING

Brookfield Multiplex
 Constructions Pty Ltd
 No. 1 KENT STREET, SYDNEY N.S.W. 2000
 Tel: (02) 9558 5000