




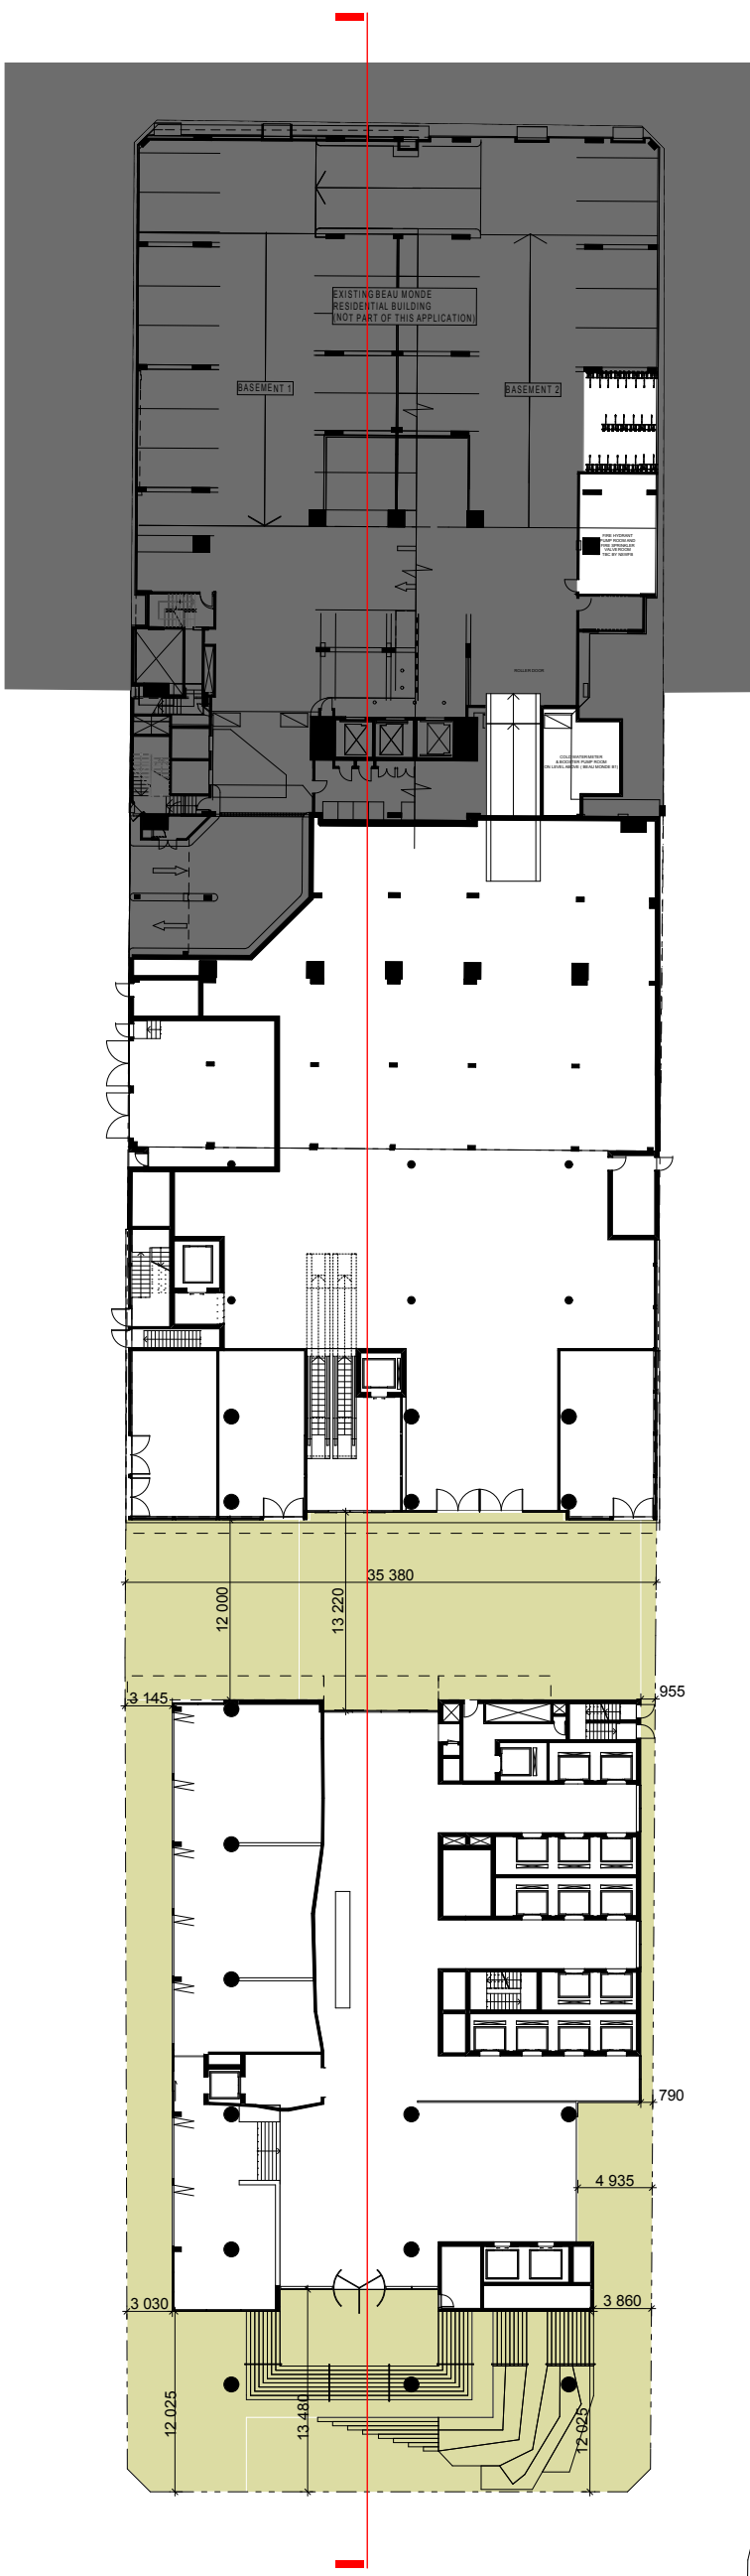


1 PLAN LOBBY 1:500

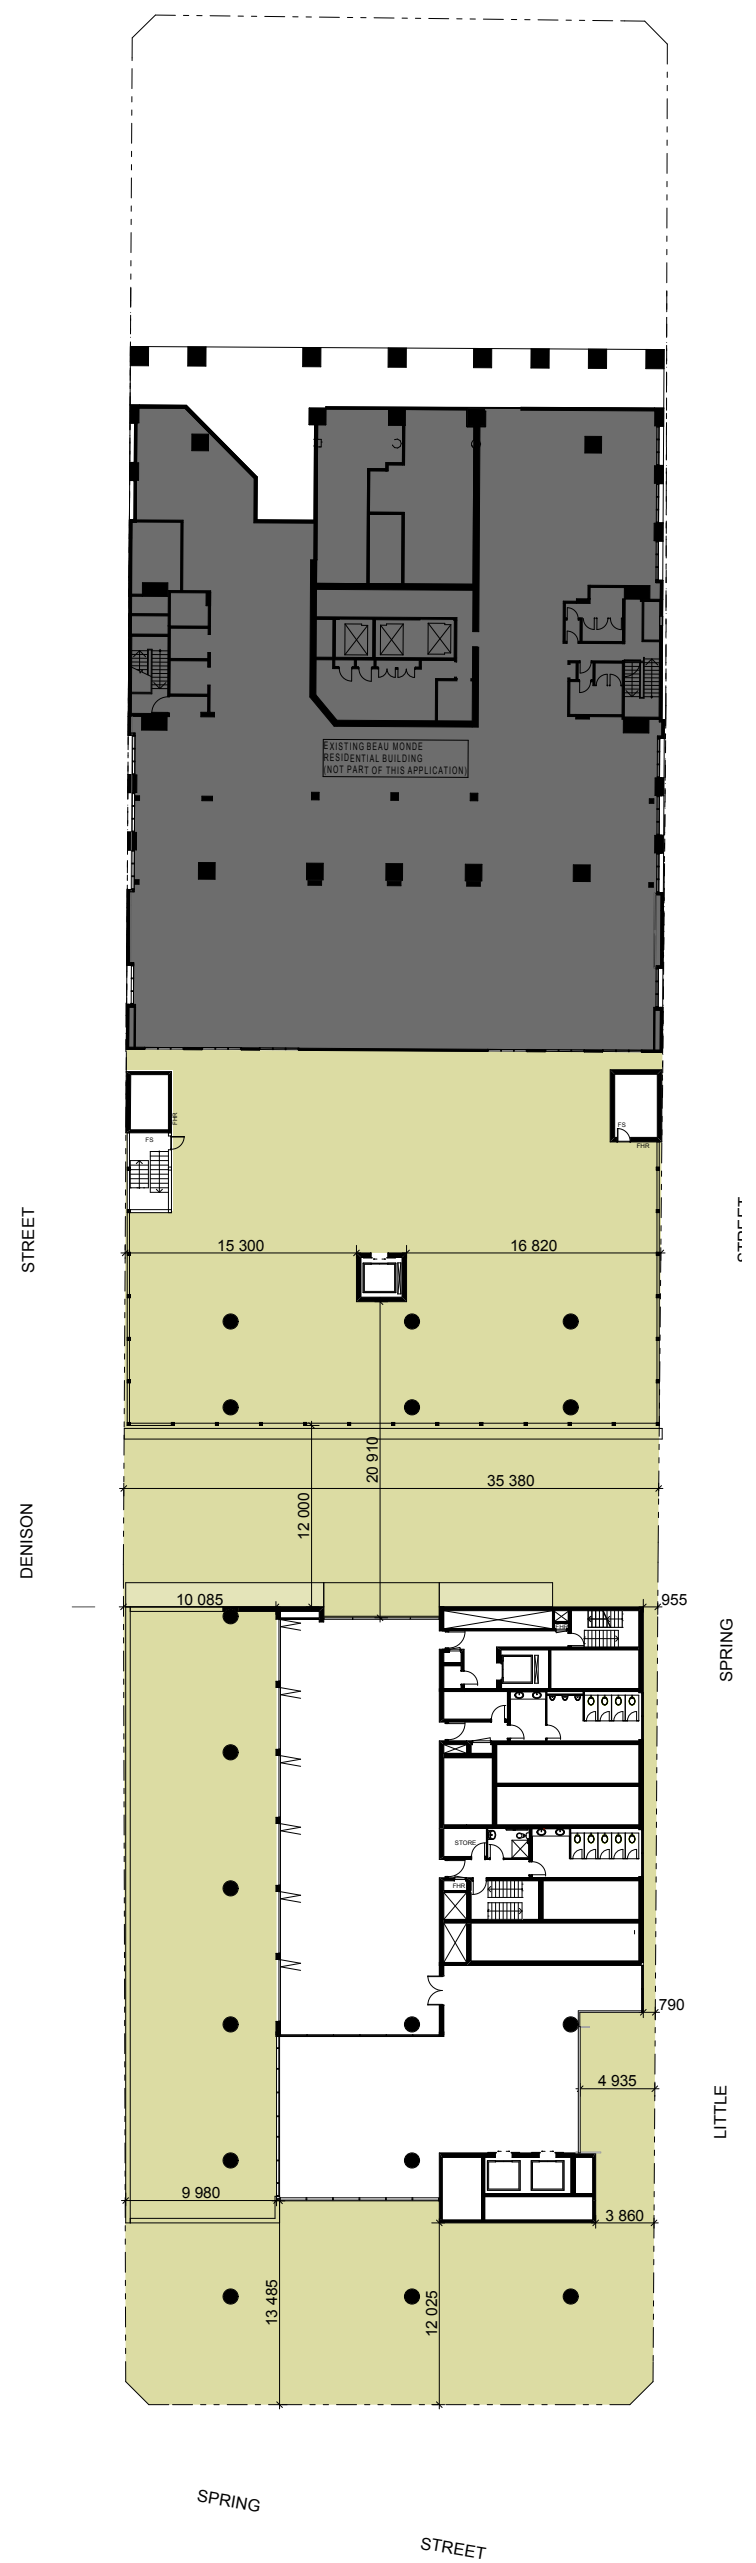


2 PLAN CONFERENCE 1:500

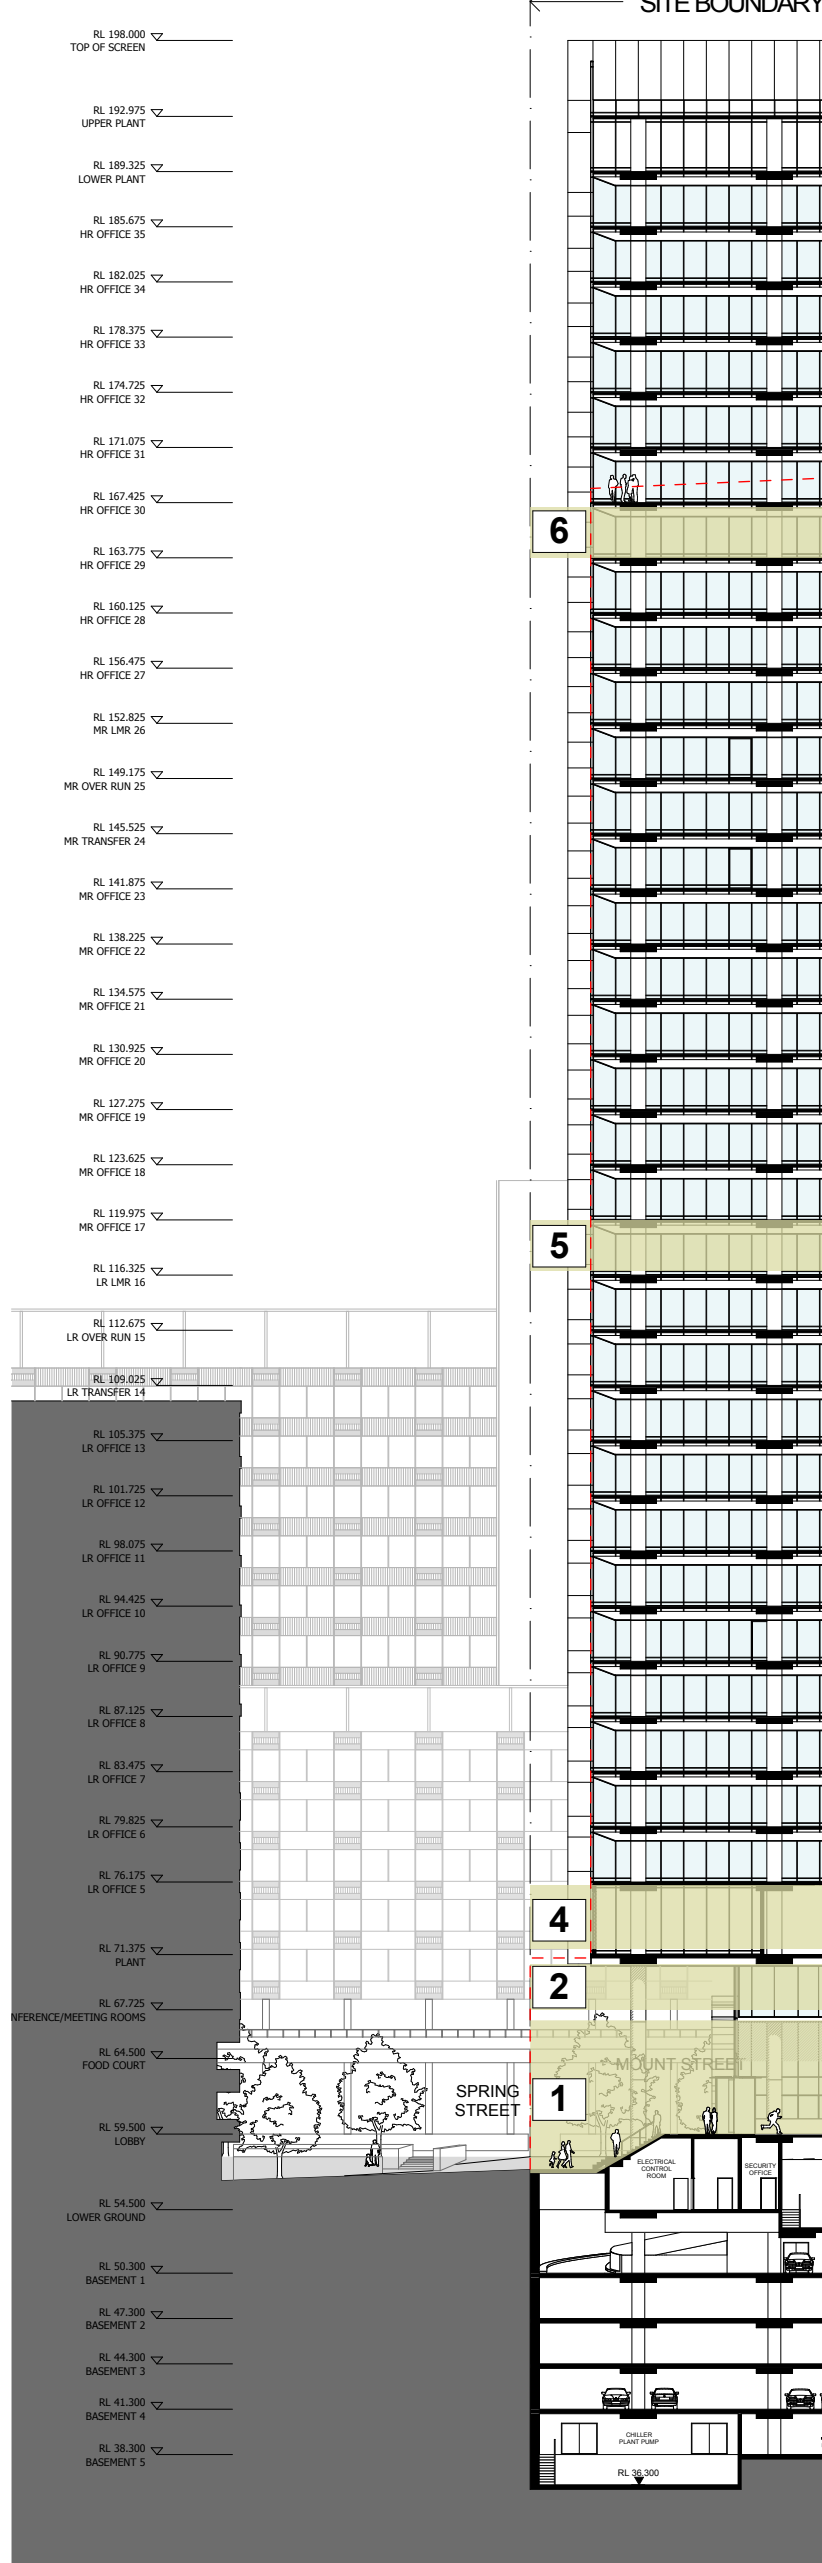


3 SECTION LONG SECTION 1:500

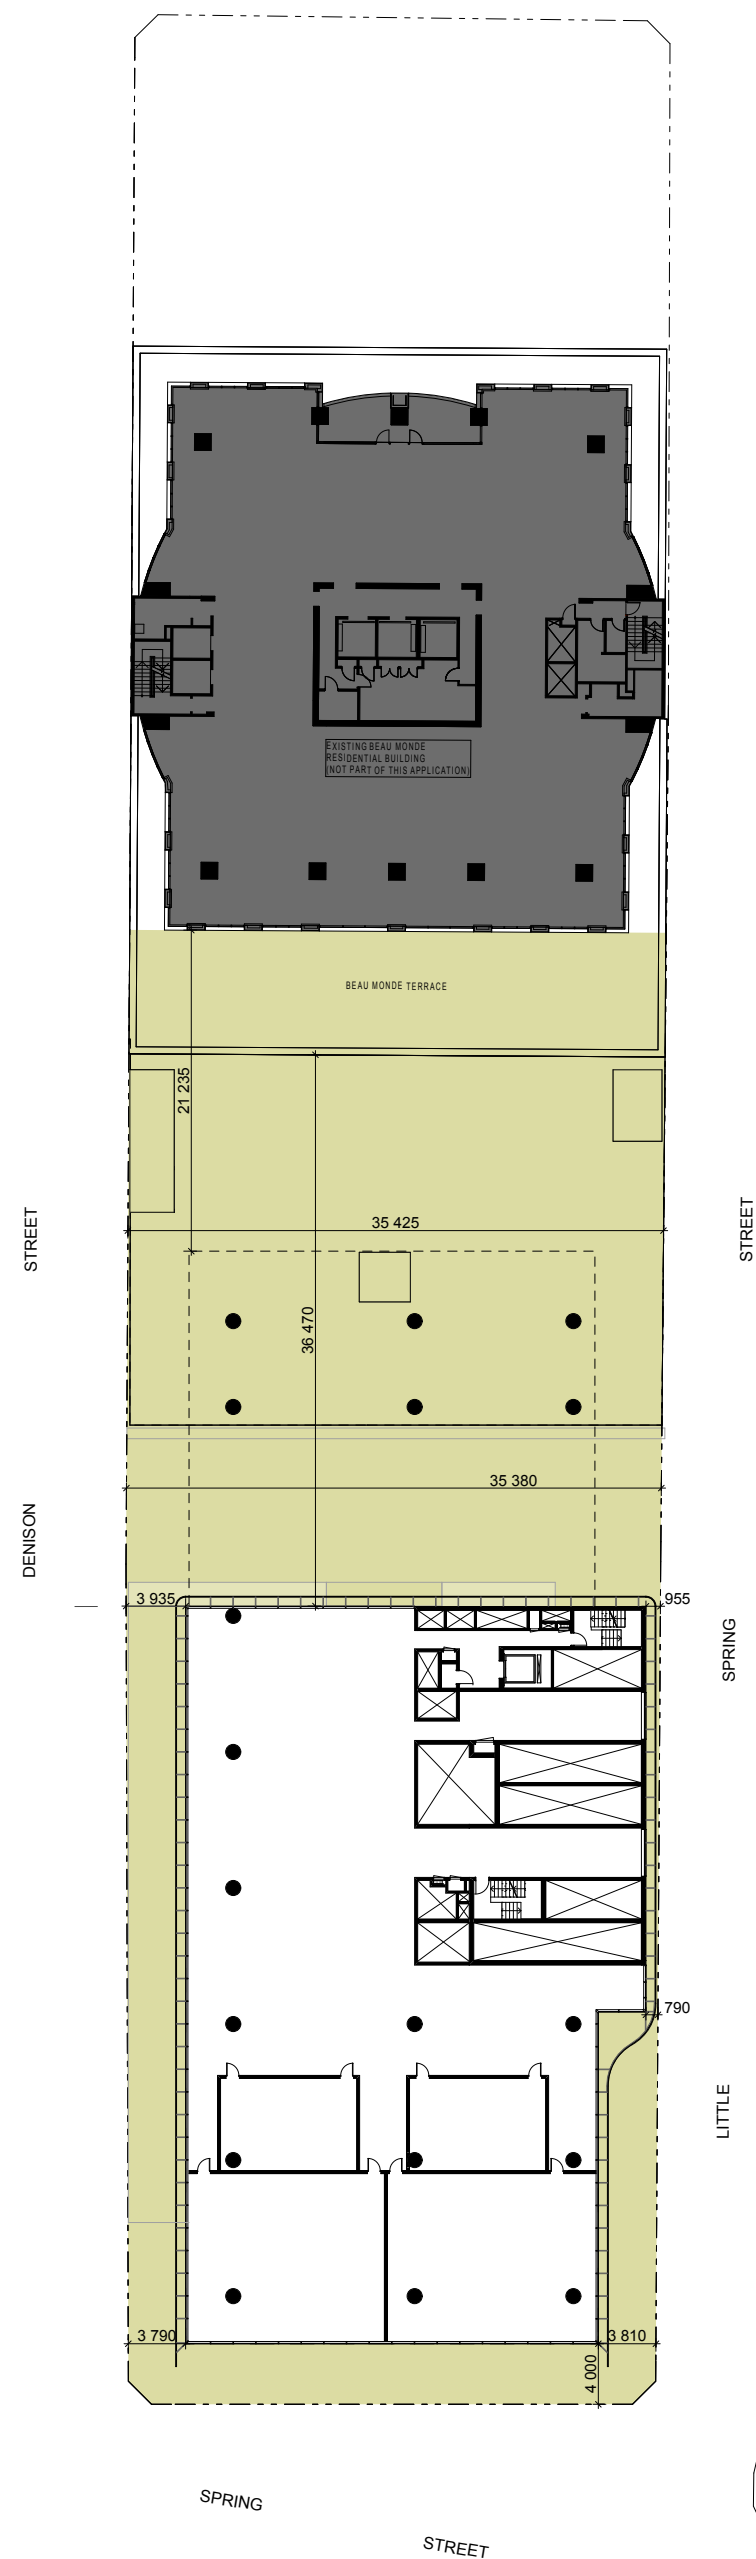

4 PLAN PLANT 1:500

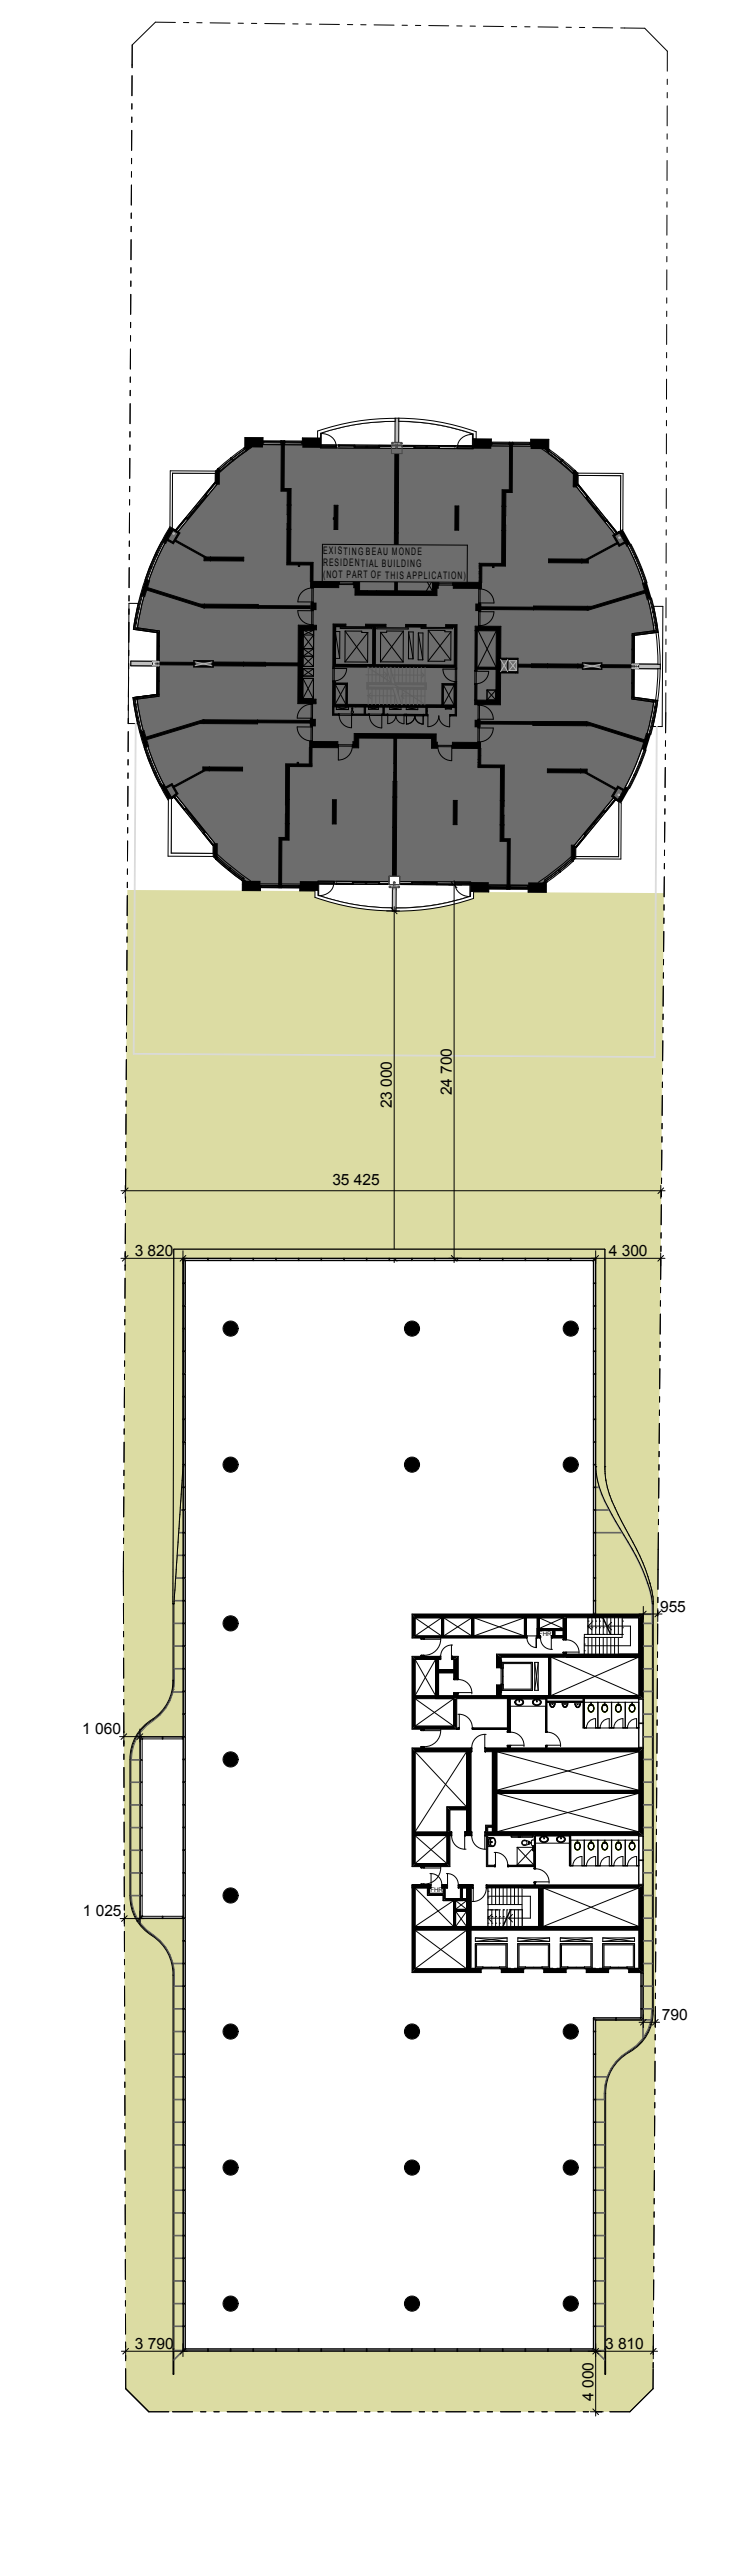

5 PLAN TYP LOW RISE 1:500

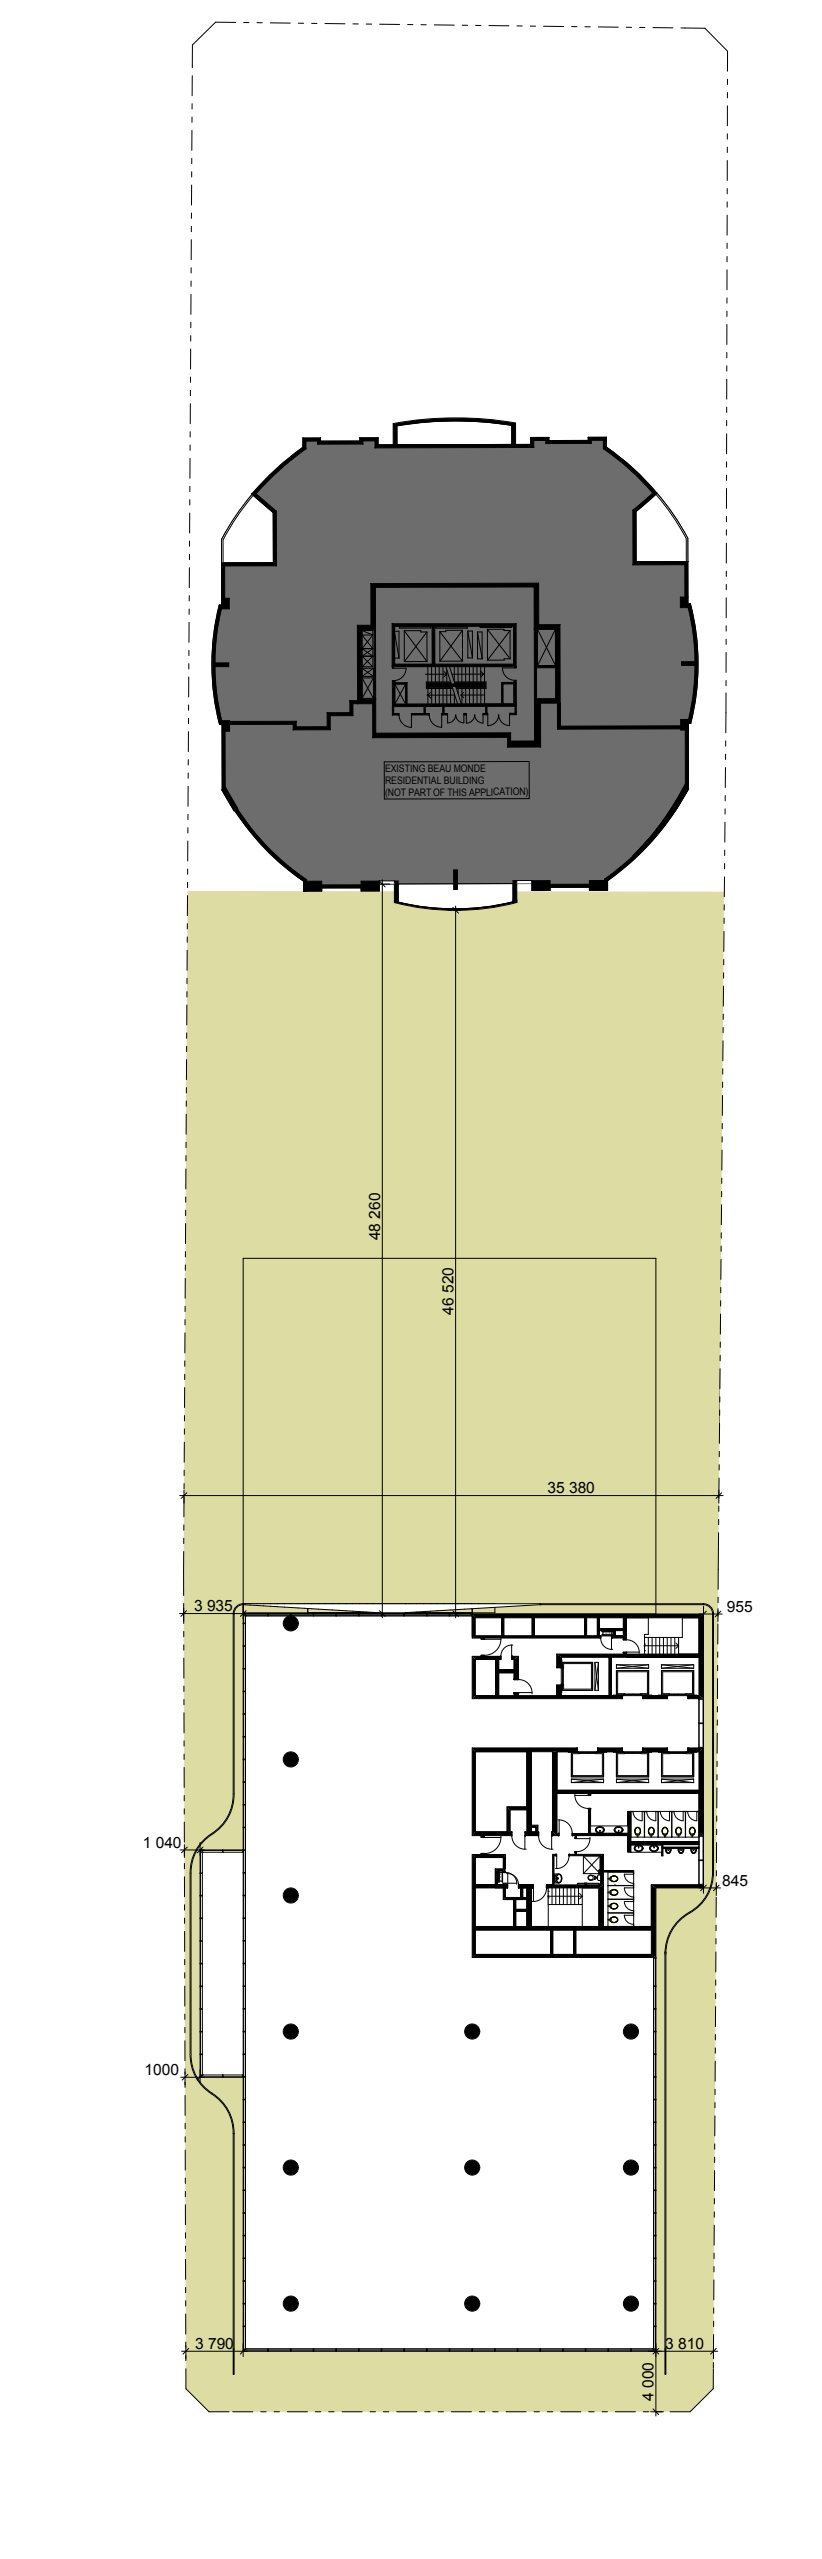

6 PLAN TYP HIGH RISE 1:500

B A	09/06/09 09/04/09	EXHIBIT A SUBMISSION PART 3A SUBMISSION	CLIENT EASTMARK HOLDINGS Pty. Ltd. 5 ROGERS AVENUE HASFIELD, NSW 2045 P: 02 9799 1542 F: 02 9554 4277	ARCHITECTS RICE DAUBNEY ANALYSING CREATING AND IMPLEMENTING ARCHITECTURE 110 WALKER STREET NORTH SYDNEY 2060 T: 02 9556 2666 F: 02 9559 3015 info@ricedaubney.com.au www.ricedaubney.com.au the rice daubney group (nsw) Pty Ltd - abn: 77 001 350 769 rice daubney trading trust - abn: 56 880 304 993	PROJECT 88 WALKER STREET DEVELOPMENT North Sydney NSW 2060	DRAWING TITLE COMMERCIAL TOWER SETBACK DIAGRAM	SCALE: 1:500 @ A1.	DATE: APRIL 09	CHECKED: PR
No.	DATE	REVISION / ISSUE DETAILS					PROJECT NUMBER: 07001	DRAWING NUMBER: DA 41	REVISION: B