


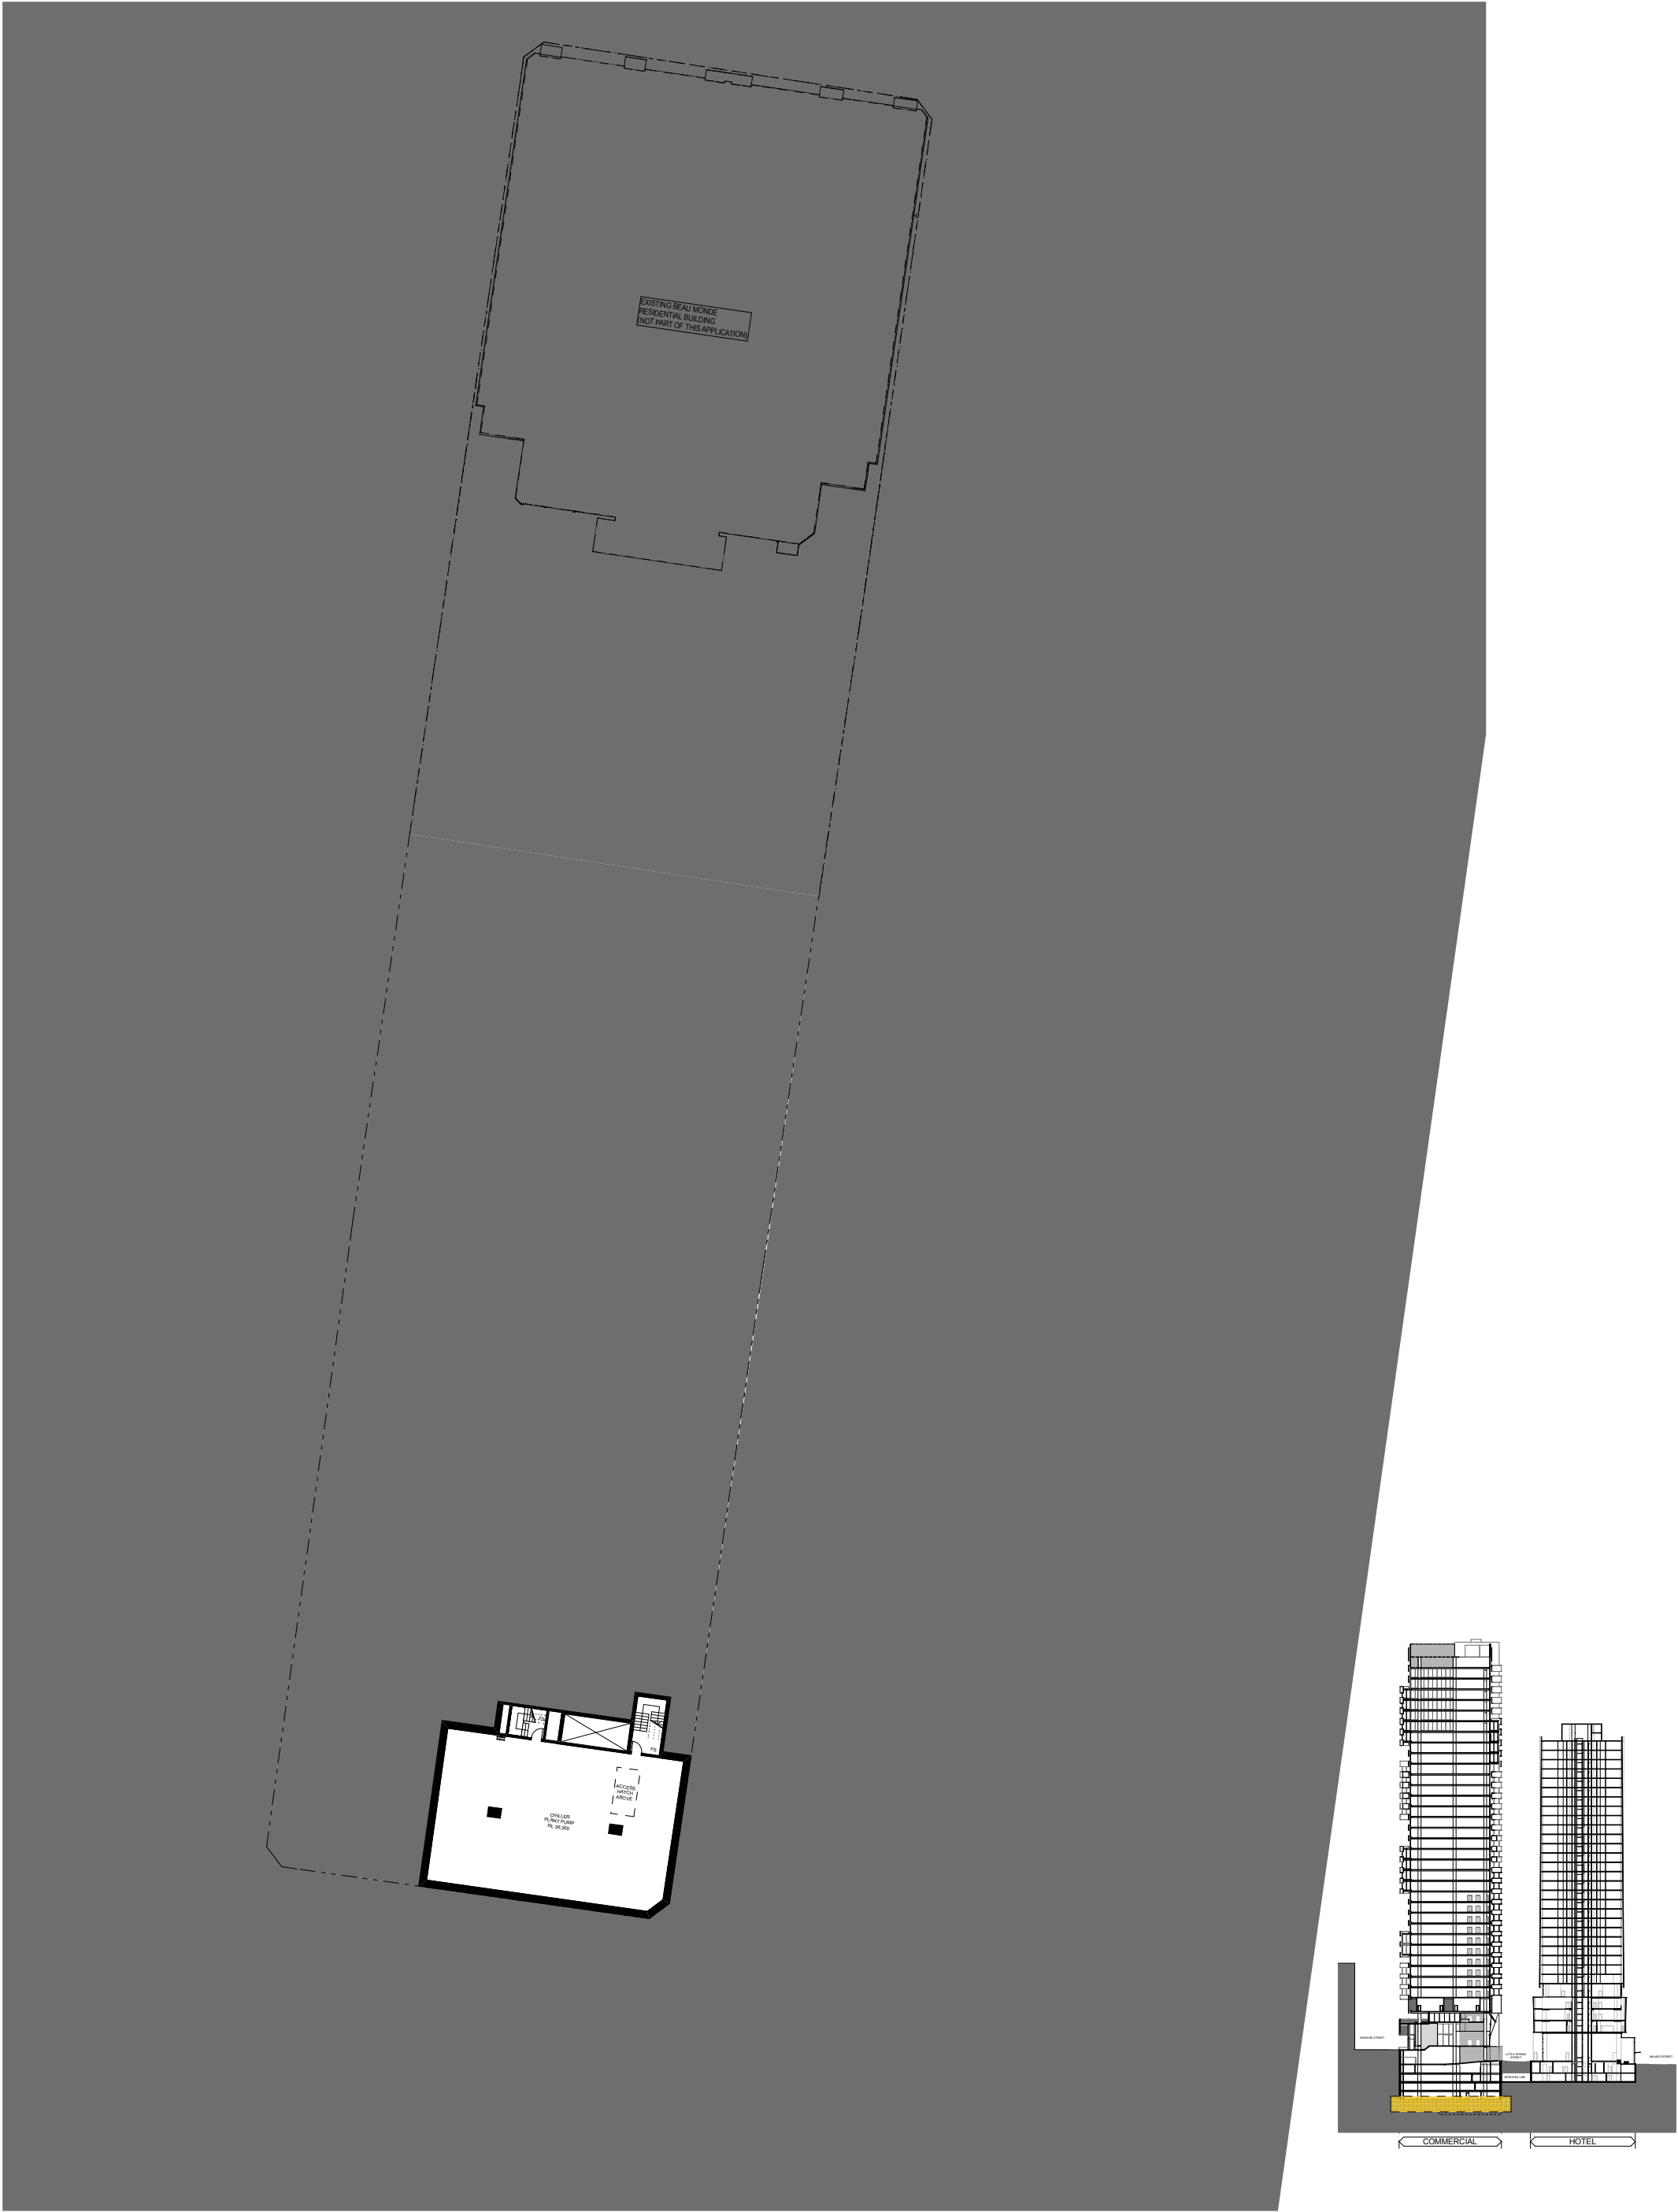

C B A 1	09/10/09	PPR		 EASTMARK HOLDINGS 5 ROGERS AVENUE HABERFIELD, NSW 2045	RICE DAUBNEY ANALYSING CREATING AND IMPLEMENTING ARCHITECTURE 110 WALKER STREET NORTH SYDNEY 2060 T: 02 9956 2866 F: 02 9959 3015 rd@ricedaubney.com.au www.ricedaubney.com.au the rice daubney group (traw) pt ltd - abn: 77 001 350 789 rice daubney trading trust - abn: 95 880 304 993		88 WALKER STREET DEVELOPMENT North Sydney NSW 2060	BASEMENT 5 - PLANT	SCALE: 1:250 @ A1	DATE: SEPTEMBER 09	CHECKED: PR
		PPR EXHIBITION PART 3A SUBMISSION							PROJECT NUMBER: 07001	DRAWING NUMBER: DA 10	REVISION: C
	No.	DATE							THIS DOCUMENT IS THE COPYRIGHT OF RICE DAUBNEY AND RYD. ALL INFORMATION ILLUSTRATED ON THIS DOCUMENT IS TO BE CHECKED AND VERIFIED ON SITE. IN THE EVENT OF DISCREPANCY, REFER TO ARCHITECT PRIOR TO COMMENCEMENT OF THE WORK. DO NOT SCALE DRAWINGS MANUALLY OR ELECTRONICALLY.		