



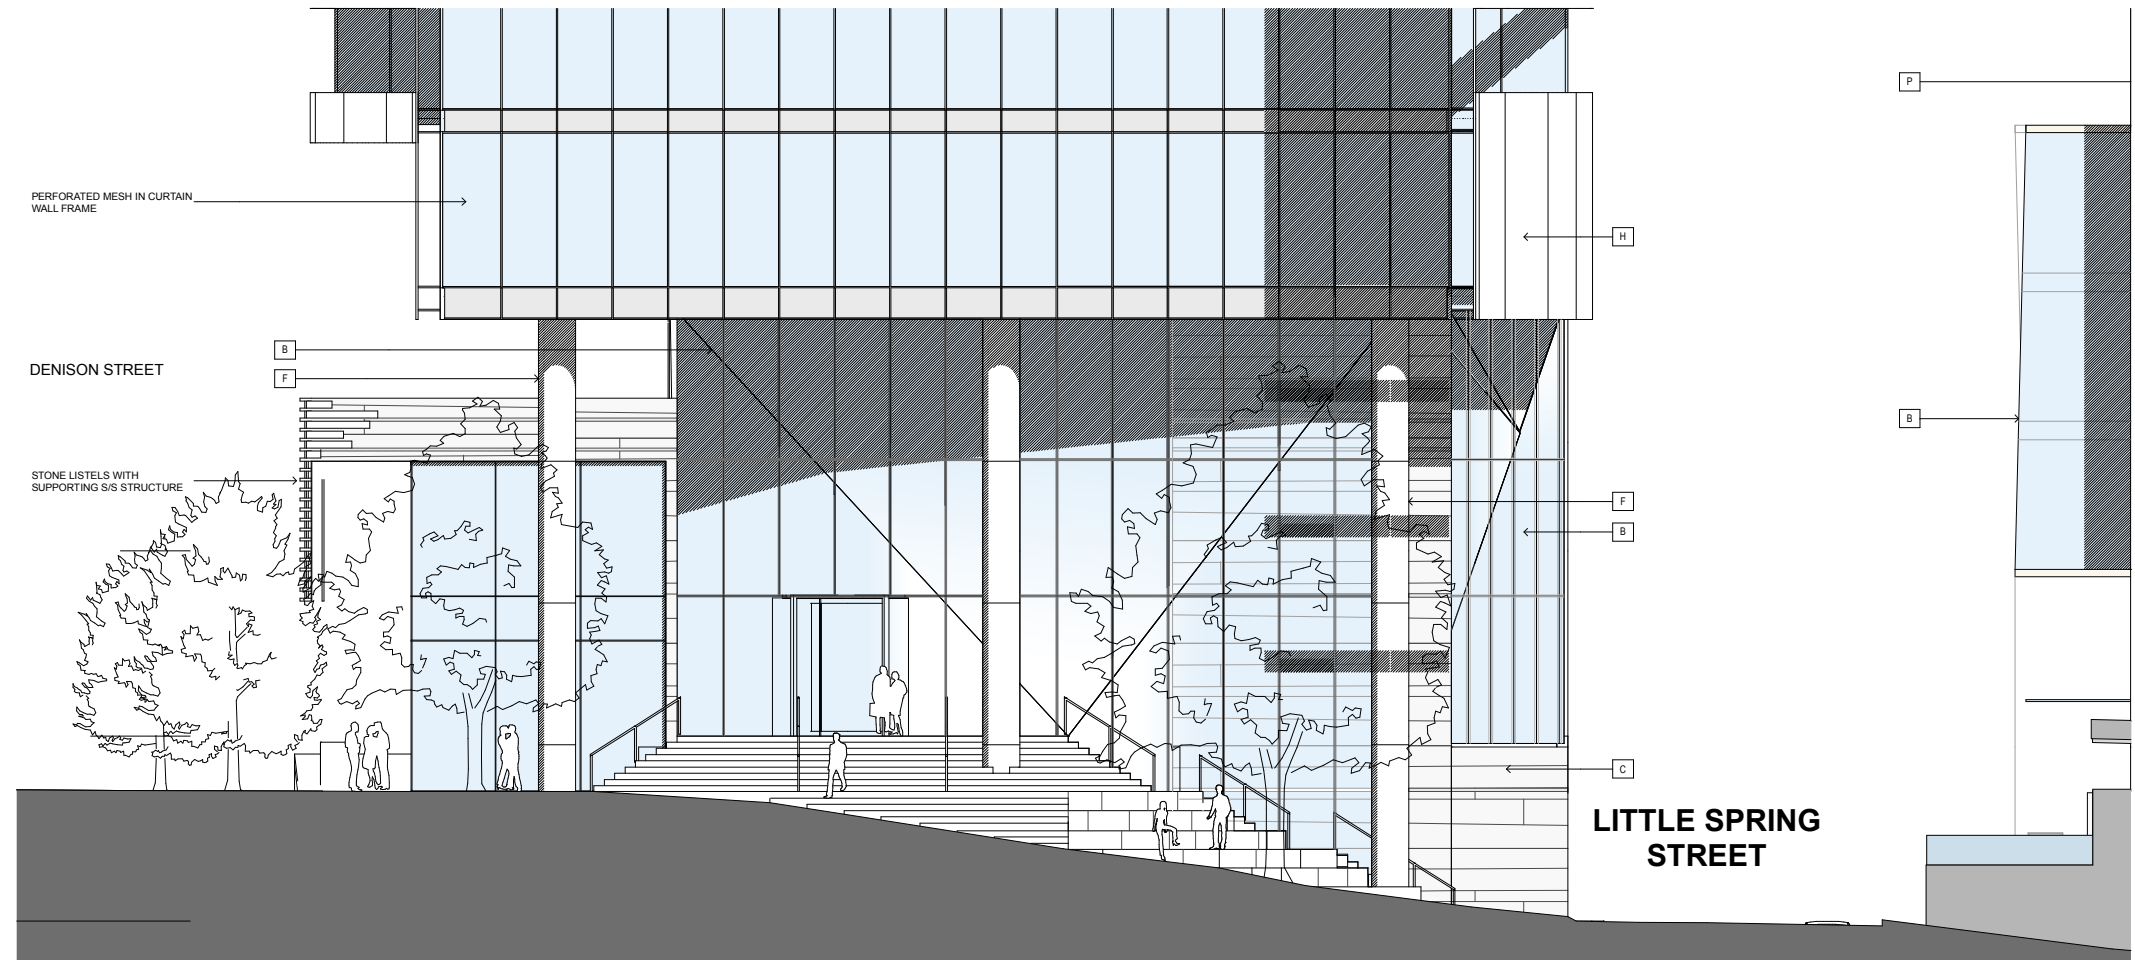

1

SPRING STREET PART ELEVATION A

1:100 @A1

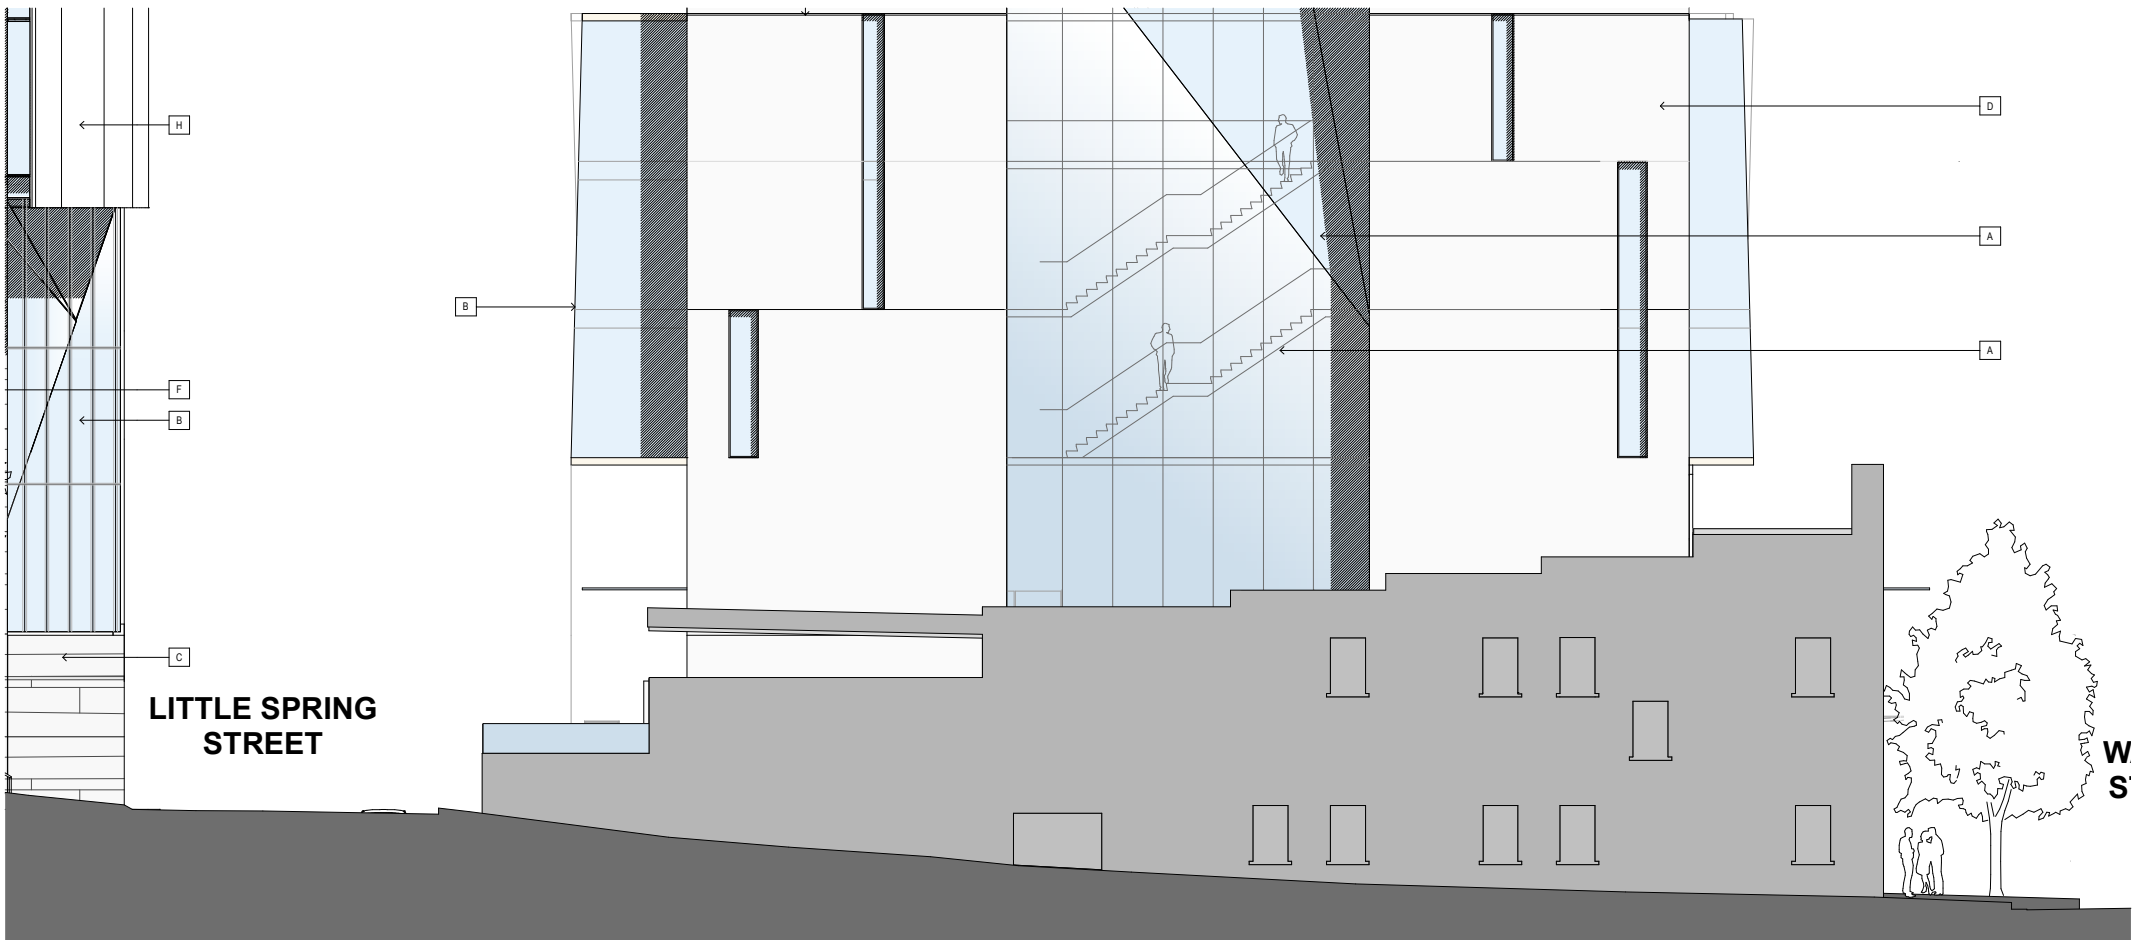


2

SPRING STREET PART ELEVATION B

1:100 @A1

LEGEND			
A	-	DOUBLE GLAZED FACADE	
B	-	SLOPING DOUBLE GLAZED FACADE	
C	-	STONE CLADDING	
D	-	PRECAST WHITE FINISHED CONCRETE PANELS	
E	-	FRAMELESS SHOPFRONT GLAZING WITH BI-FOLD DOORS	
F	-	CLASS 1 CONCRETE	
G	-	FRAMELESS GLASS WITH STAINLESS STEEL SUPPORTS	
H	-	PERFORATED MESH SUNSCREEN NATURAL ANODISED FINISH	
I	-	HARDWOOD TIMBER FRAMED GLASS SHOPFRONT	
J	-	LARGE FORMAT GLAZED CERAMIC TILES	
K	-	INDICATIVE ARTWORK	
L	-	INDICATIVE SIGNAGE ZONE SUBJECT TO FUTURE APPROVAL MAX 50% OF TOTAL AREA OF SIGNAGE ZONE	
M	-	INTEGRATED GLASS ARTWORK	
N	-	STAINLESS STEEL EXTRUSION	
O	-	PRE-FINISHED METAL EXTRUSION	
P	-	STAINLESS STEEL INSERT	
R	-	PRE-FINISHED METAL LOUVERS	
S	-	PRECAST CONCRETE PANELS WITH PATTERN	
T	-	HORIZONTAL METAL SIDING PANELS	
U	-	STAINLESS STEEL PANEL DOOR	
V	-	PRE-FINISHED COMPOSITE REFLECTIVE METAL PANELS	

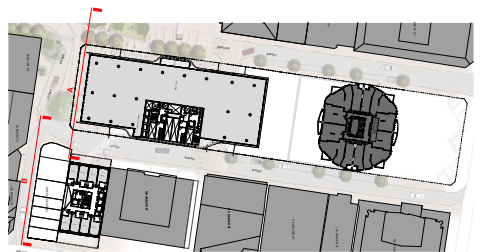

CLIENT			ARCHITECTS		PROJECT	DRAWING TITLE	SCALE	DATE	CHECKED
 EASTMARK HOLDINGS Pty. Ltd.			RICE DAUBNEY ANALYSING CREATING AND IMPLEMENTING ARCHITECTURE		88 WALKER STREET DEVELOPMENT North Sydney NSW 2060	DETAILED STREET ELEVATION - SPRING ST	1:100 @A1	SEPTEMBER 09	PR
5 ROGERS AVENUE HABERFIELD, NSW 2045			119 WALKER STREET NORTH SYDNEY 2060 T: 02 9956 2666 F: 02 9959 3015 rd@ricedaubney.com.au www.ricedaubney.com.au the rice daubney group (trn) pt ltd - abn: 77 001 350 789 rice daubney trading trust - abn: 95 880 304 993				PROJECT NUMBER: 07001	DRAWING NUMBER: DA 39	REVISION: C
P: 02 9799 1542 F: 02 9954 4277							THIS DOCUMENT IS THE COPYRIGHT OF RICE DAUBNEY AND/OR ITS ASSOCIATES. ALL INFORMATION ILLUSTRATED ON THIS DOCUMENT IS TO BE CHECKED AND VERIFIED ON SITE. IN THE EVENT OF DISCREPANCIES, REFER TO ARCHITECT PRIOR TO COMMENCEMENT OF WORK. DO NOT SCALE DRAWINGS MANUALLY OR ELECTRONICALLY.		