



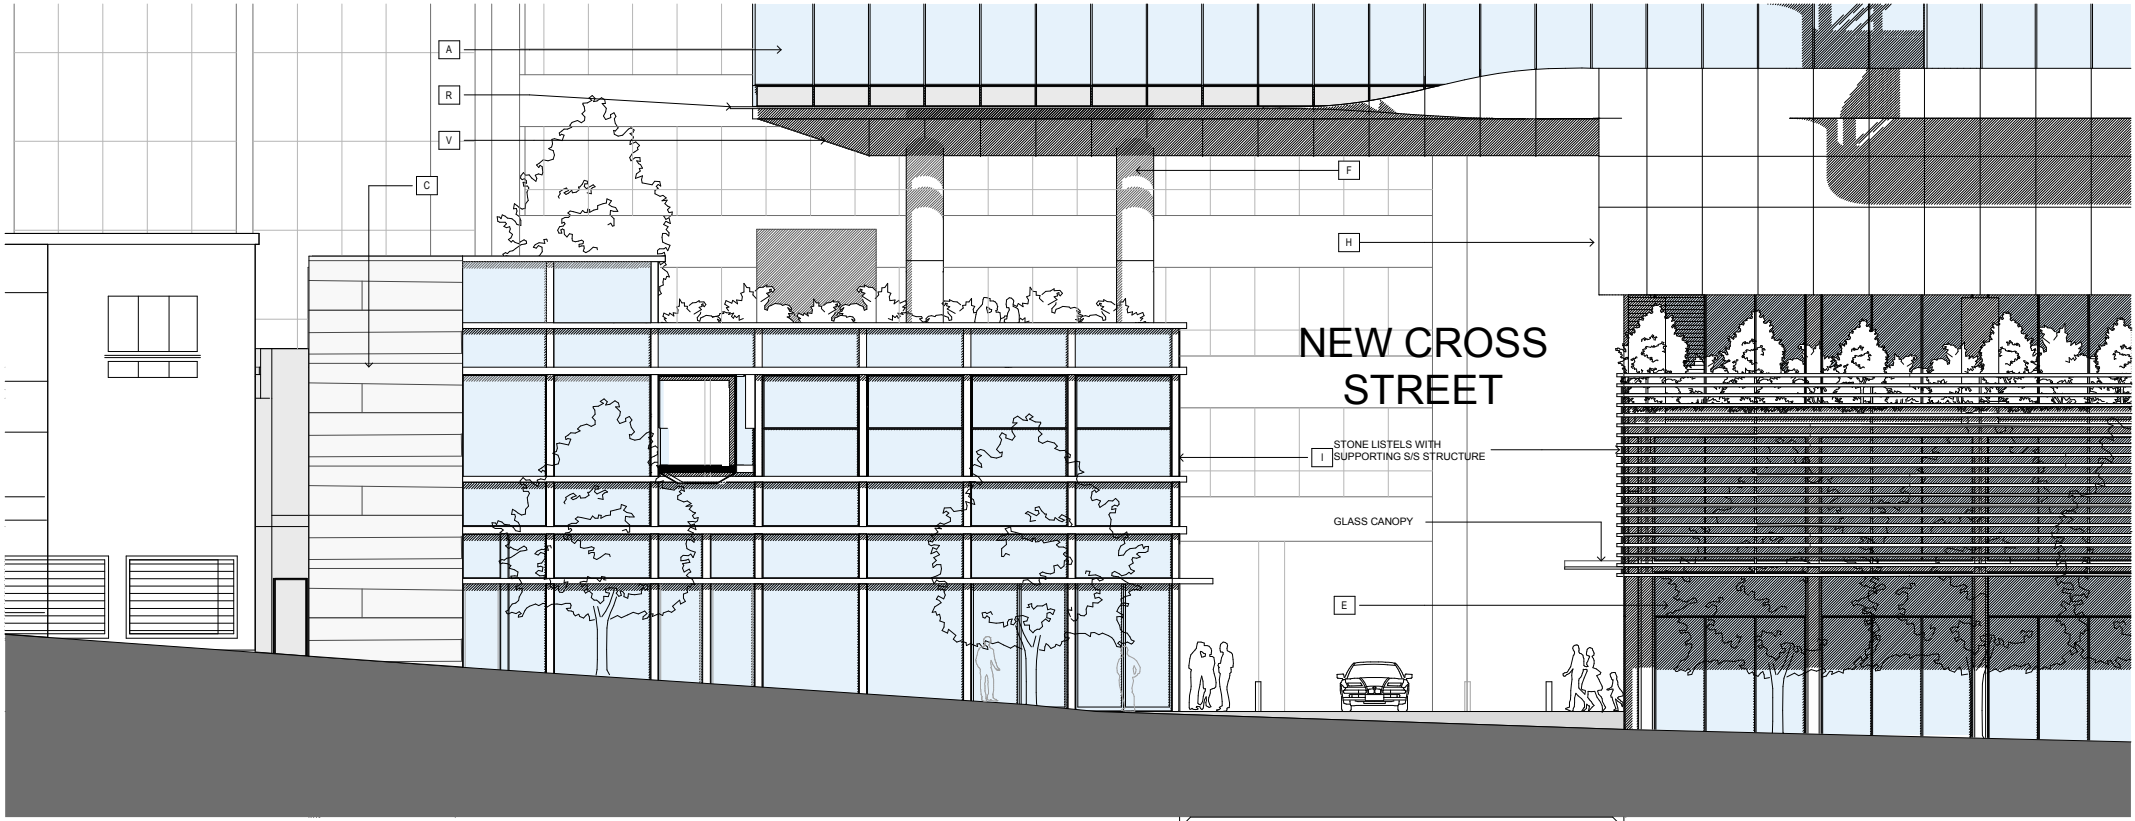

1

DENISON STREET PART ELEVATION A

1:100 @A1

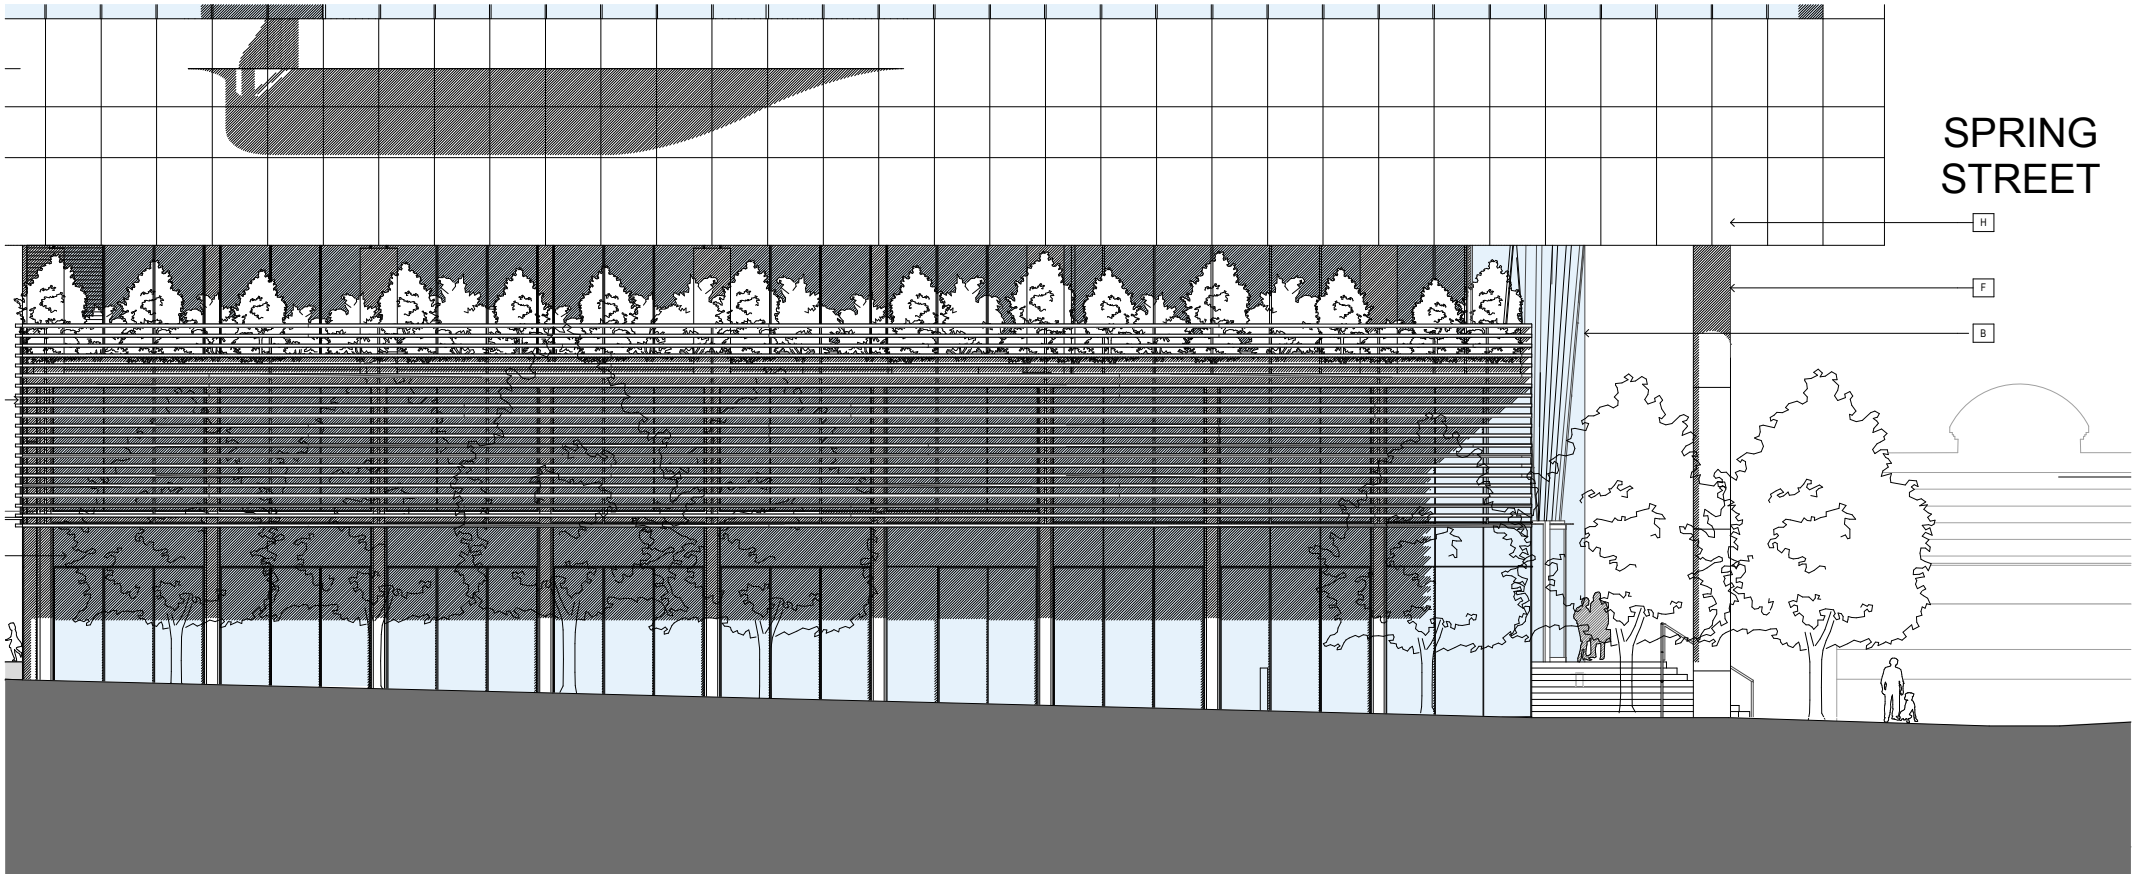


2

DENISON STREET PART ELEVATION B

1:100 @A1

LEGEND			
A	-	DOUBLE GLAZED FACADE	
B	-	SLOPING DOUBLE GLAZED FACADE	
C	-	STONE CLADDING	
D	-	PRECAST WHITE FINISHED CONCRETE PANELS	
E	-	FRAMELESS SHOFFRONT GLAZING WITH BI-FOLD DOORS	
F	-	CLASS 1 CONCRETE	
G	-	FRAMELESS GLASS WITH STAINLESS STEEL SUPPORTS	
H	-	PERFORATED MESH SUNSCREEN NATURAL ANODISED FINISH	
I	-	HARDWOOD TIMBER FRAMED GLASS SHOFFRONT	
J	-	LARGE FORMAT GLAZED CERAMIC TILES	
K	-	INDICATIVE ARTWORK	
L	-	INDICATIVE SIGNAGE ZONE SUBJECT TO FUTURE APPROVAL MAX 50% OF TOTAL AREA OF SIGNAGE ZONE	
M	-	INTEGRATED GLASS ARTWORK	
N	-	STAINLESS STEEL EXTRUSION	
O	-	PRE-FINISHED METAL EXTRUSION	
P	-	STAINLESS STEEL INSERT	
R	-	PRE-FINISHED METAL LOUVERS	
S	-	PRECAST CONCRETE PANELS WITH PATTERN	
T	-	HORIZONTAL METAL SIDING PANELS	
U	-	STAINLESS STEEL PANEL DOOR	
V	-	PRE-FINISHED COMPOSITE REFLECTIVE METAL PANELS	

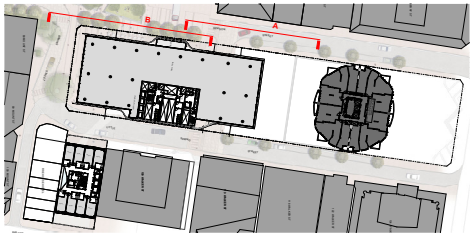

CLIENT			ARCHITECTS		PROJECT	DRAWING TITLE	SCALE	DATE	CHECKED
 EASTMARK HOLDINGS 5 ROGERS AVENUE HABERFIELD, NSW 2045			RICE DAUBNEY ANALYSING CREATING AND IMPLEMENTING ARCHITECTURE 110 WALKER STREET NORTH SYDNEY 2060 T: 02 9956 2866 F: 02 9959 3015 rd@ricedaubney.com.au www.ricedaubney.com.au the rice daubney group (trist) pt ltd - abn: 77 001 350 789 rice daubney trading trust - abn: 95 880 304 993		88 WALKER STREET DEVELOPMENT North Sydney NSW 2060	DETAILED STREET ELEVATION - DENISON ST	1:100 @A1	SEPTEMBER 09	PR
P: 02 9799 1542 F: 02 9954 4277							PROJECT NUMBER: 07001	DRAWING NUMBER: DA 40	REVISION C
No. DATE REVISION / ISSUE DETAILS							THIS DOCUMENT IS THE COPYRIGHT OF RICE DAUBNEY AND ITS ASSOCIATES. ALL INFORMATION ILLUSTRATED ON THIS DOCUMENT IS TO BE CHECKED AND VERIFIED ON SITE. IN THE EVENT OF DISCREPANCIES, REFER TO ARCHITECT PRIOR TO COMMENCEMENT OF THE WORK. DO NOT SCALE DRAWINGS MANUALLY OR ELECTRONICALLY.		