




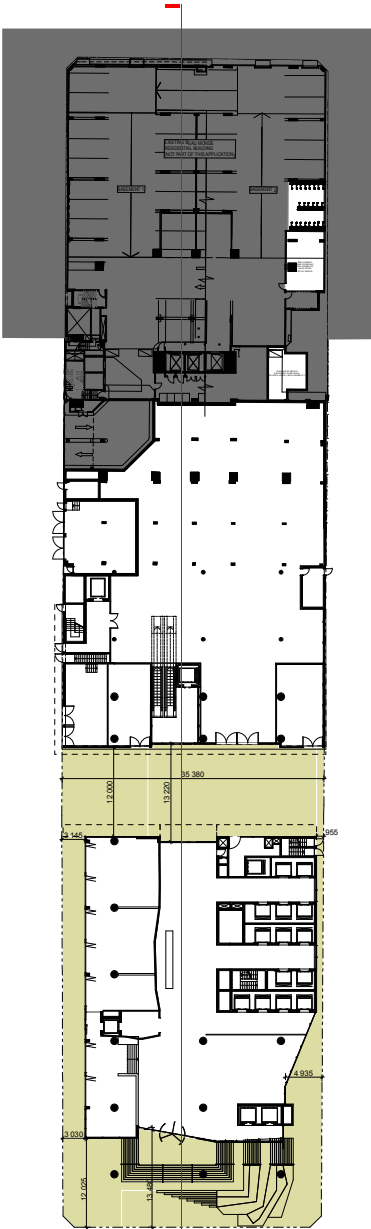


1 PLAN LOBBY 1:500

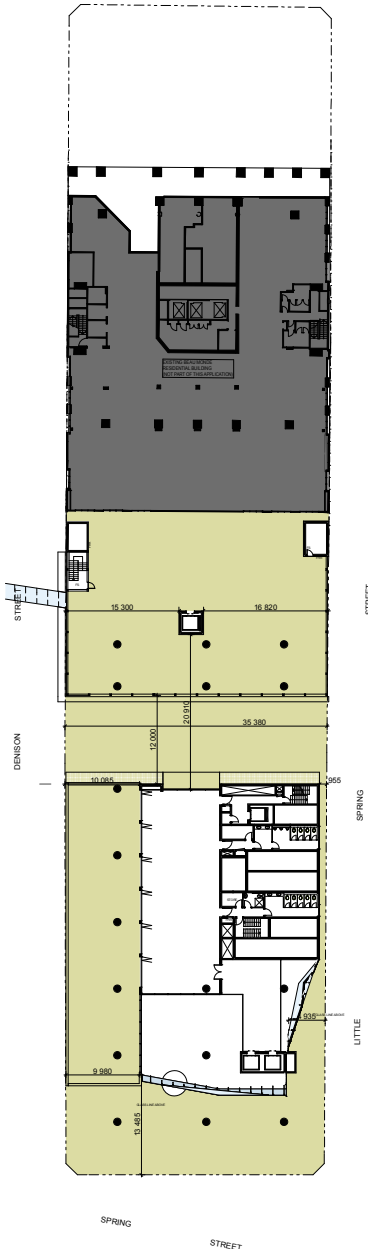


2 PLAN CONFERENCE 1:500

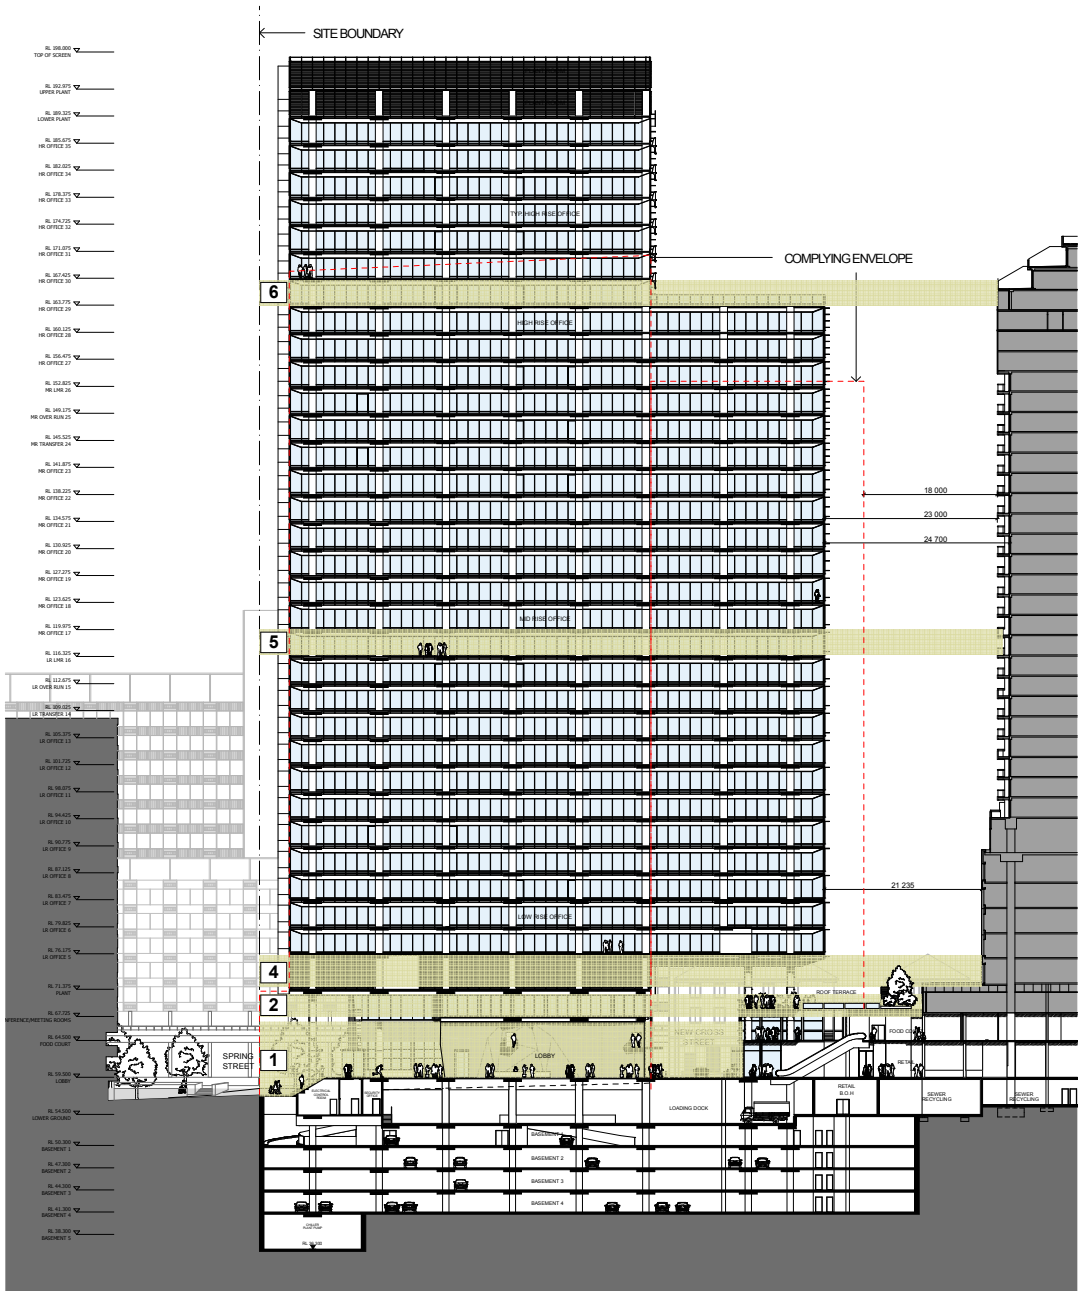


3 SECTION LONG SECTION 1:500

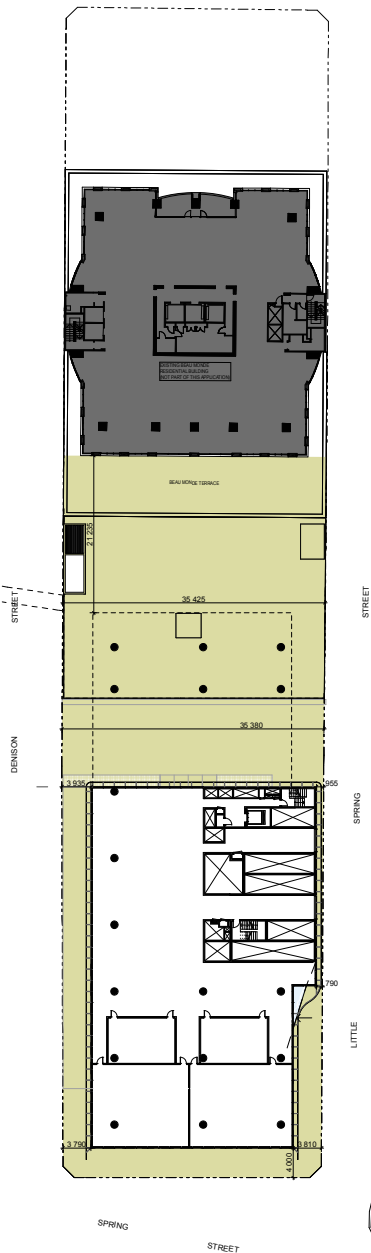

4 PLAN PLANT 1:500

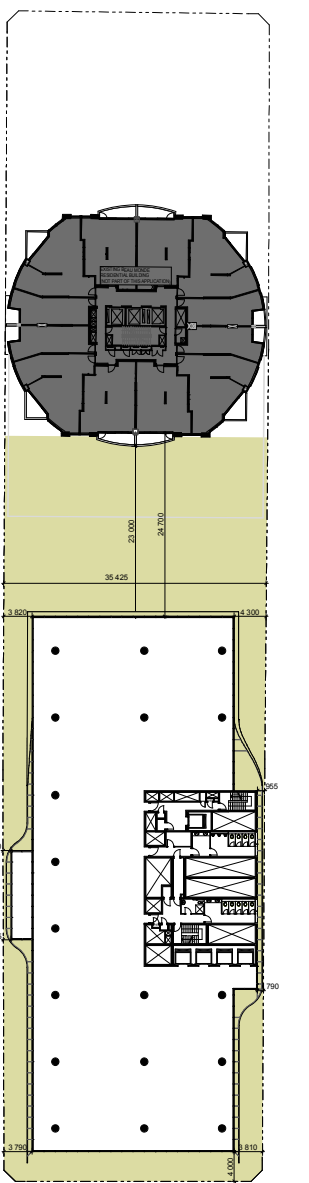

5 PLAN TYP LOW RISE 1:500

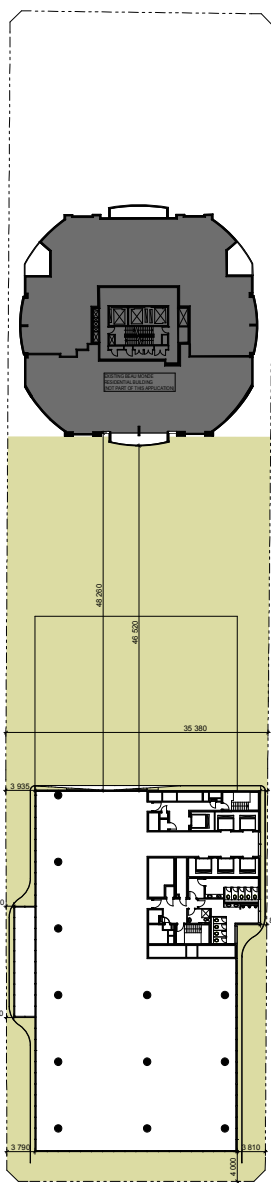

6 PLAN TYP HIGH RISE 1:500

C B A No.	09/10/09 29/05/09 09/04/09	PPR EXHIBITION PART 3A SUBMISSION	CLIENT EASTMARK HOLDINGS Pty. Ltd. 5 ROGERS AVENUE HABERFIELD, NSW 2045	ARCHITECTS RICE DAUBNEY ANALYSING CREATING AND IMPLEMENTING ARCHITECTURE 110 WALKER STREET NORTH SYDNEY 2060 T: 02 9956 2866 F: 02 9959 3015 rd@ricedaubney.com.au www.ricedaubney.com.au the rice daubney group (trading as) 62-68c 77 001 350 769 rice daubney trading trust - abn: 96 880 304 983	PROJECT 88 WALKER STREET DEVELOPMENT North Sydney NSW 2060	DRAWING TITLE COMMERCIAL TOWER SETBACK DIAGRAM	SCALE: 1:500 @ A1.	DATE: SEPTEMBER 09	CHECKED: PR
							PROJECT NUMBER: 07001	DRAWING NUMBER: DA 43	REVISION: C