




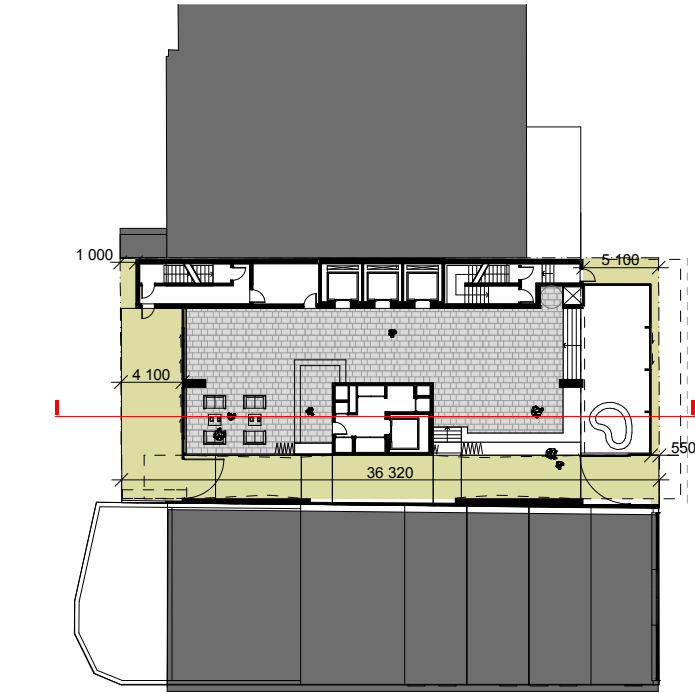


1 PLAN
WALKER STREET LEVEL 1:250

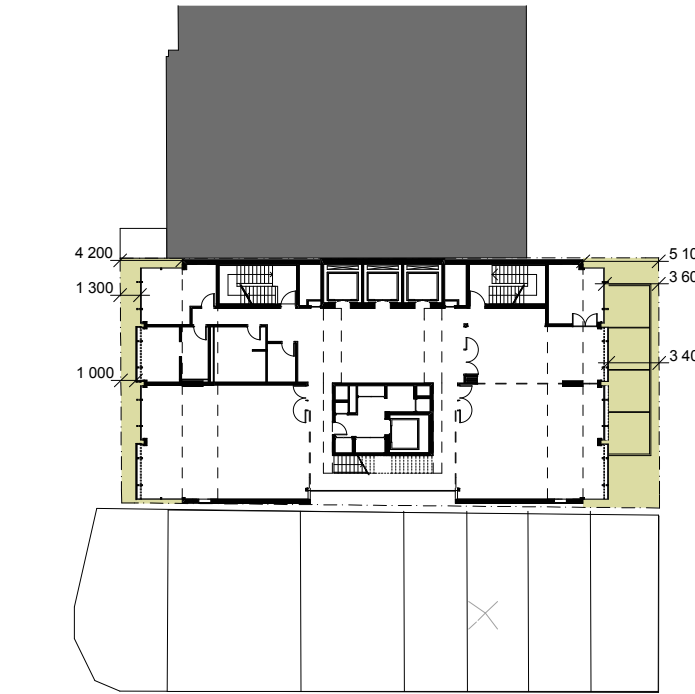

2 PLAN
CONFERENCE CENTER 1:250

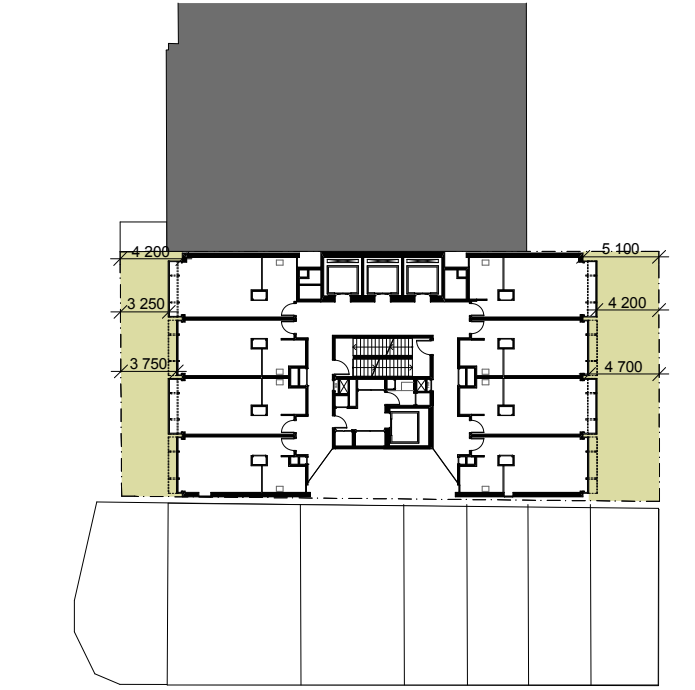

3 PLAN
TYPICAL LEVEL 1:250

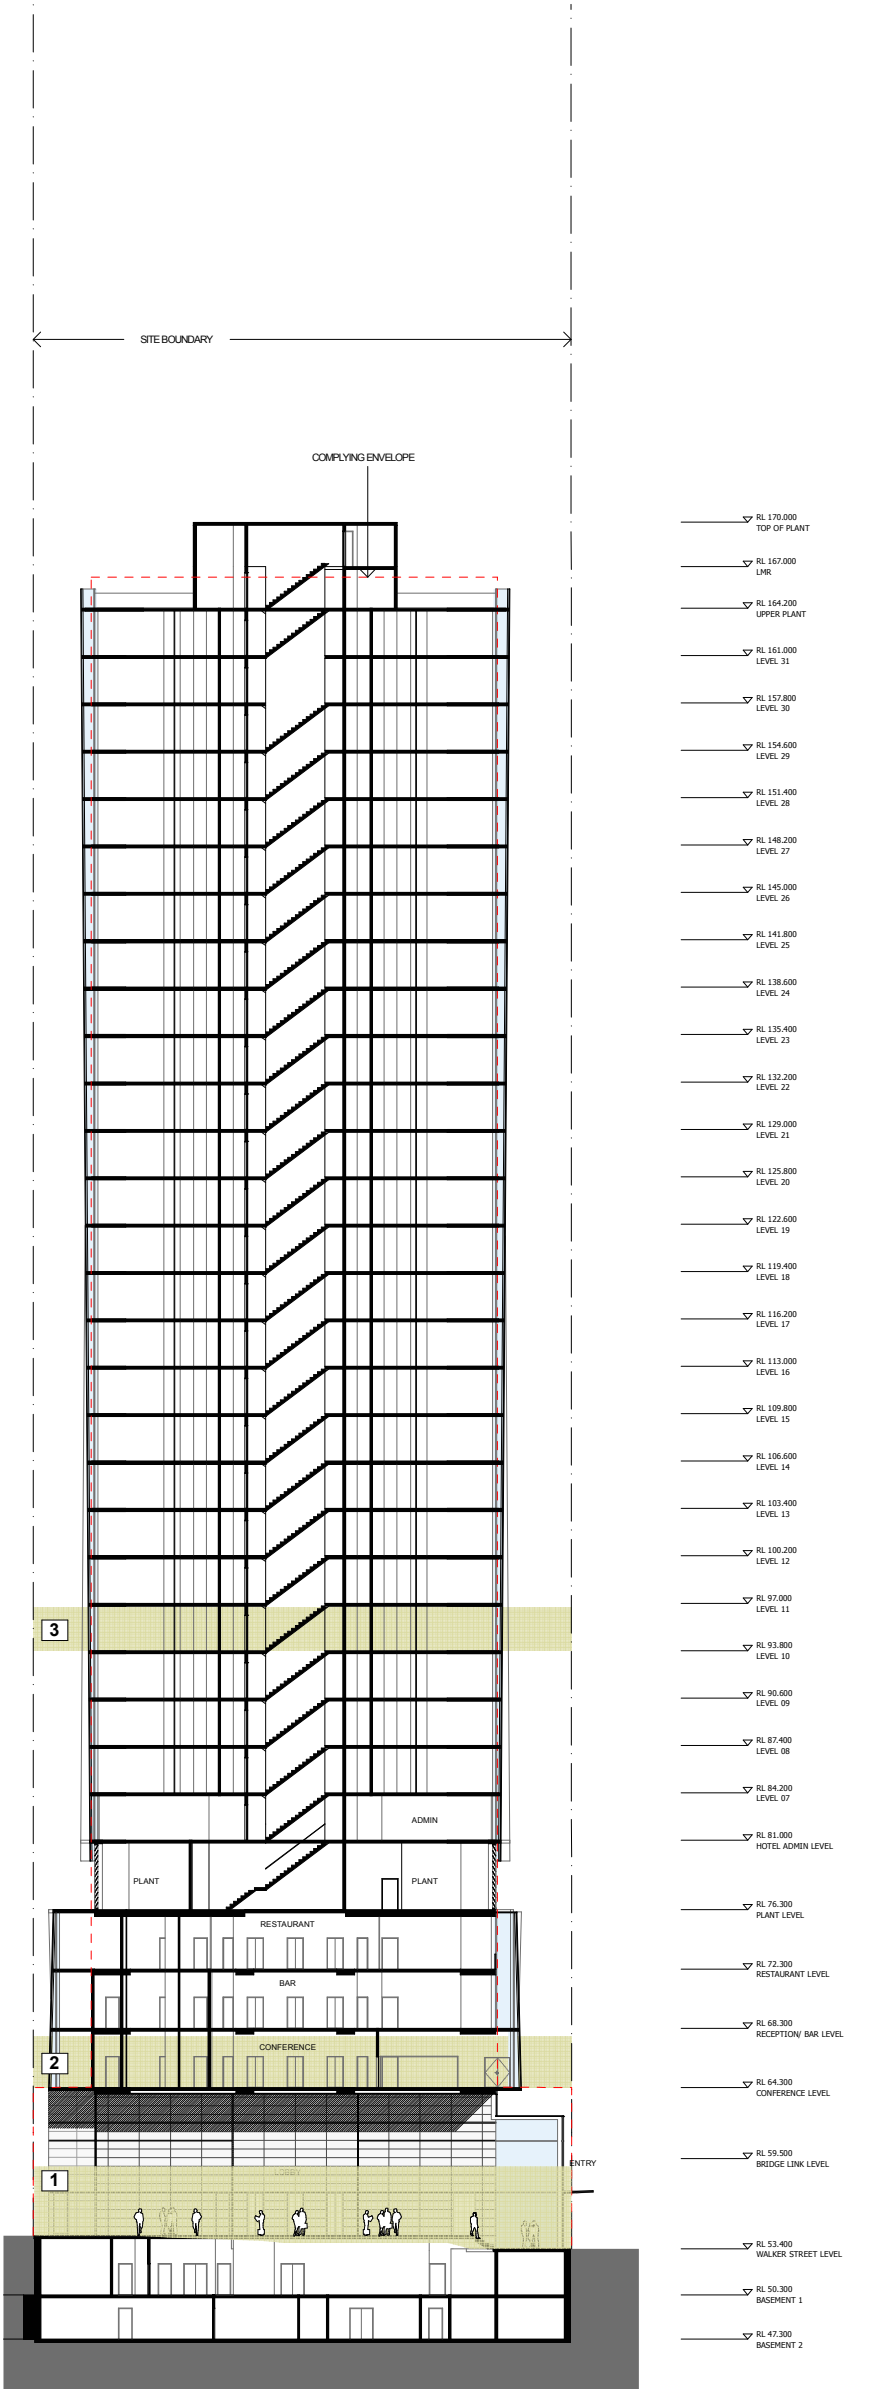

4 SECTION
LONG SECTION 1:250

C B A 1	09/10/09	PPR	EASTMARK HOLDINGS	CLIENT EASTMARK HOLDINGS Pty. Ltd. 5 ROGERS AVENUE HAMBURG, NSW 2045 P: 02 9799 1542 F: 02 9954 4277	ARCHITECTS RICE DAUBNEY ANALYSING CREATING AND IMPLEMENTING ARCHITECTURE 110 WALKER STREET NORTH SYDNEY 2060 T: 02 9956 2666 F: 02 9959 3015 rd@ricedaubney.com.au www.ricedaubney.com.au the rice daubney group (trn) pt ltd - abn: 77 001 350 789 rice daubney trading trust - abn: 95 880 304 993	PROJECT 88 WALKER STREET DEVELOPMENT North Sydney NSW 2060	DRAWING TITLE HOTEL SETBACK DIAGRAM	SCALE: 1:250 @ A1.	DATE: SEPTEMBER 09	CHECKED: PR
	09/04/09	EXHIBITION PART 3A SUBMISSION						PROJECT NUMBER: 07001	DRAWING NUMBER: DA 44	REVISION: C
	No.	DATE						THIS DOCUMENT IS THE COPYRIGHT OF RICE DAUBNEY (NSW) PTY. LTD. ALL INFORMATION ILLUSTRATED ON THIS DOCUMENT IS TO BE CHECKED AND VERIFIED ON SITE. IN THE EVENT OF DISCREPANCIES, REFER TO ARCHITECT PRIOR TO COMMENCEMENT OF THE WORK. DO NOT SCALE DRAWINGS MANUALLY OR ELECTRONICALLY.		