



**SHARED FACILITIES**  
SR03 - FIRE MIMIC PANEL

rev E


**EXISTING PROPOSED**

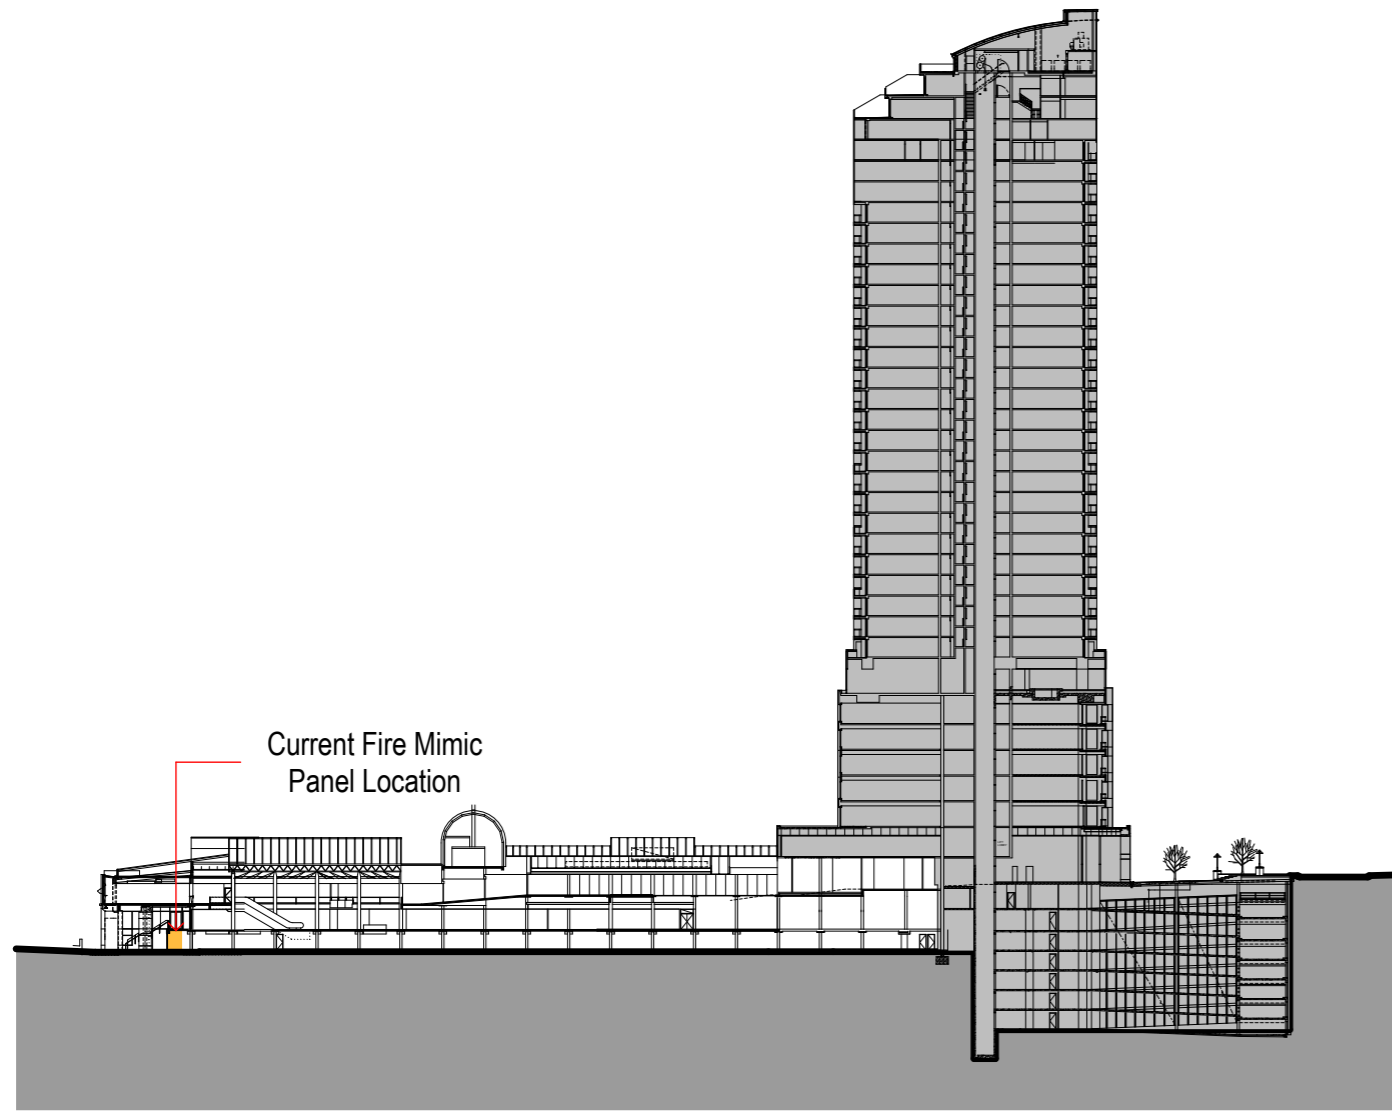


2 Existing Section 1:1000

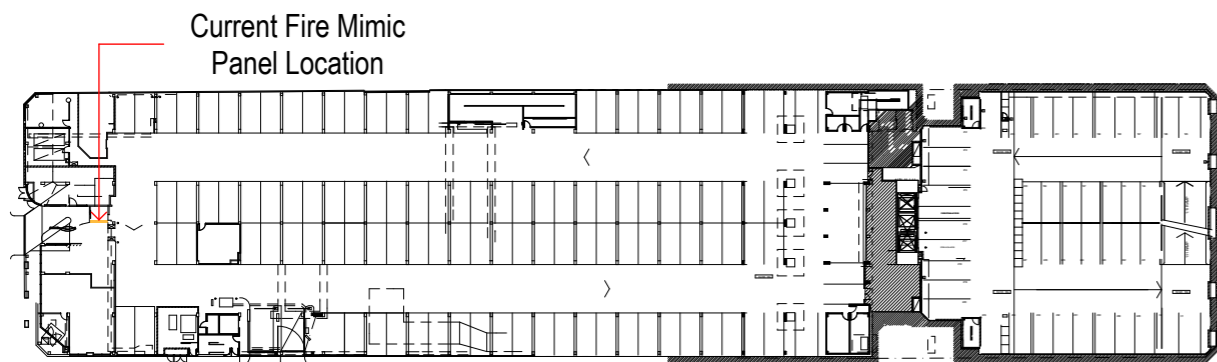

1 Car Park Level 1:1000

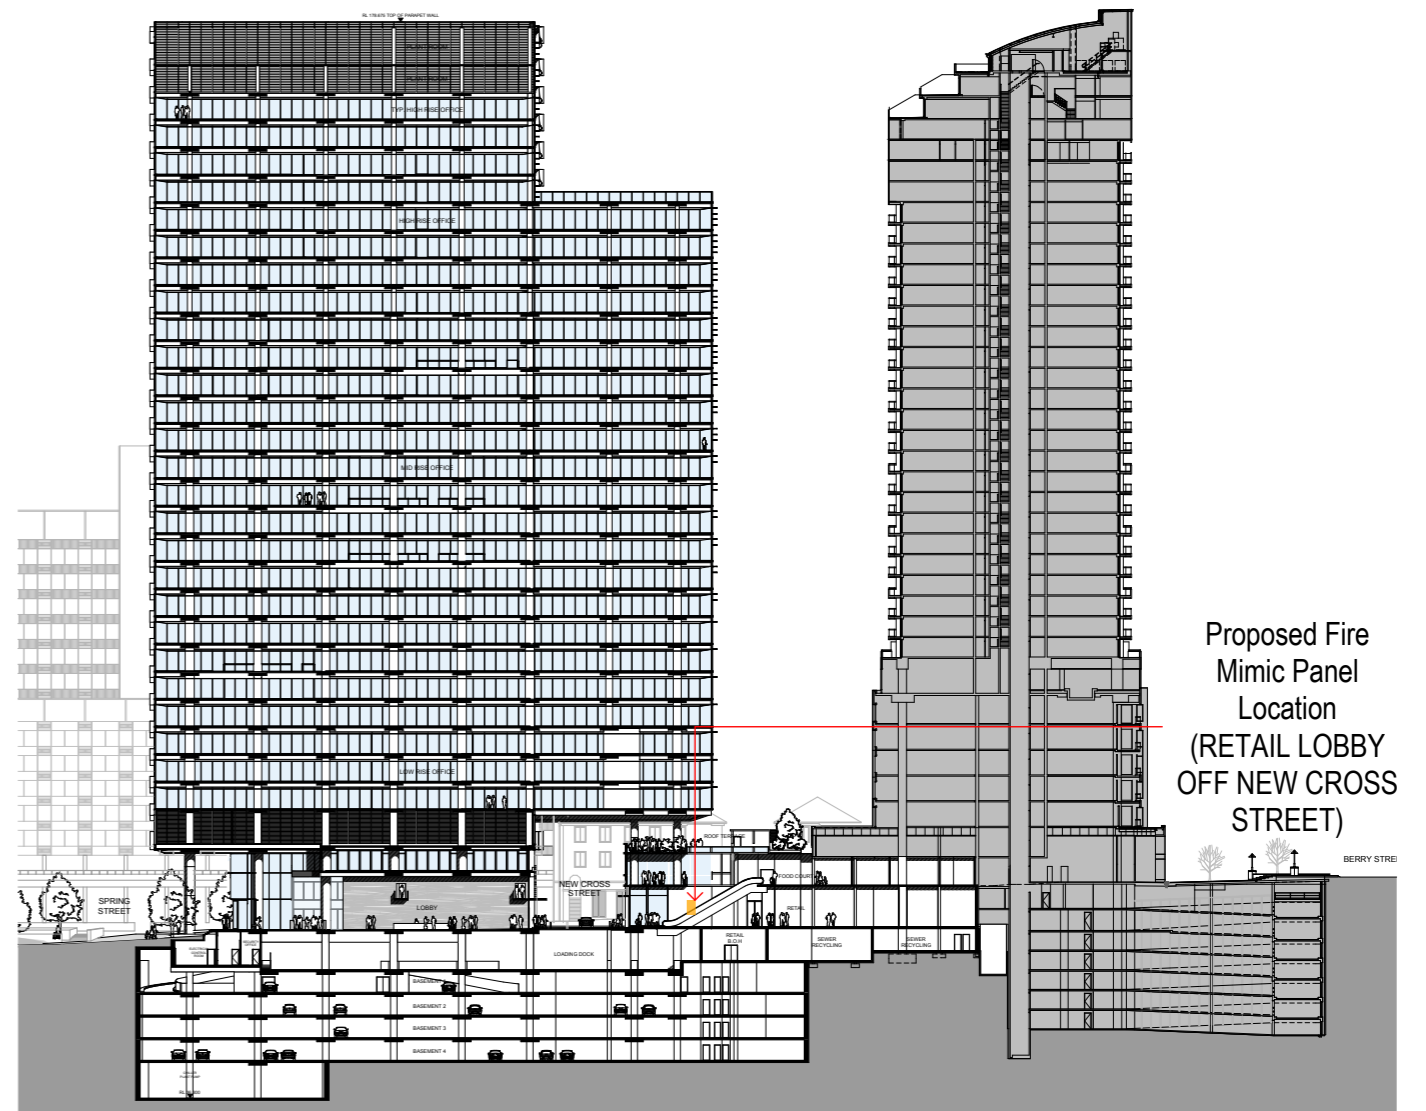

3 Proposed Section 1:1000

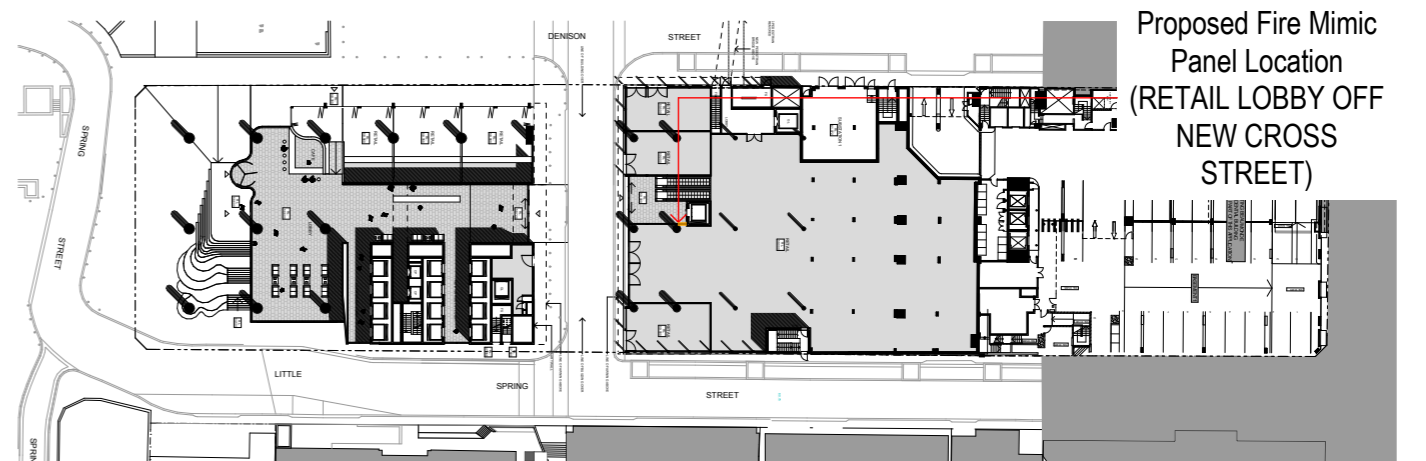

4 Lobby Level - BEAU MONDE B1 1:1000