



Do not scale drawings. Verify all dimensions on site


issue	amendment	date
A	SECTION 75W APPLICATION	31.08.11
B	SECTION 75W AMENDMENT MOD 2	25.10.13

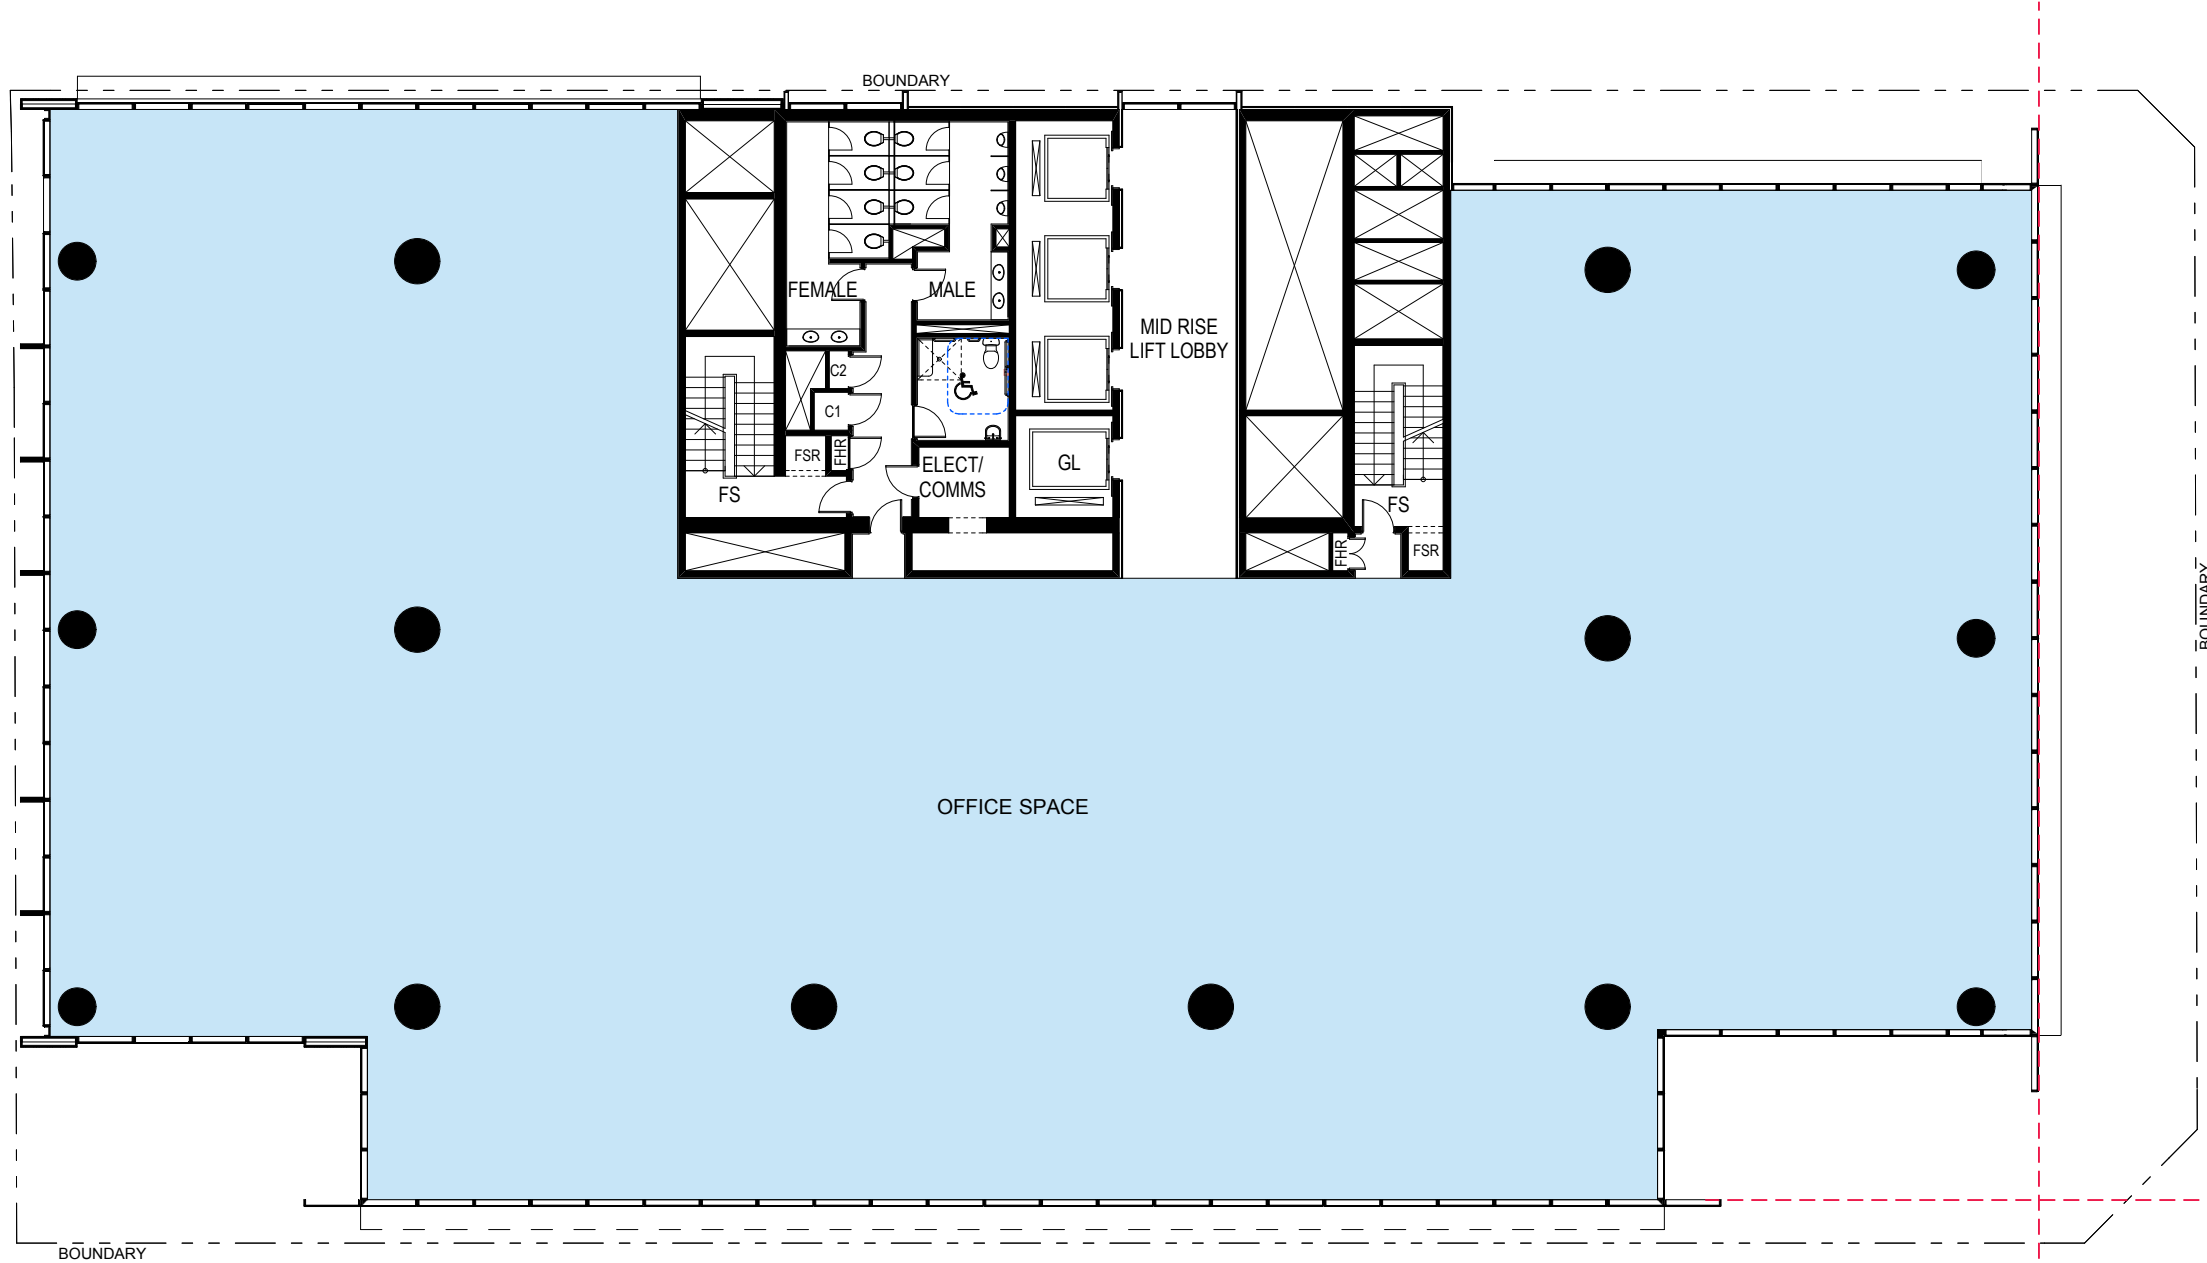


Approved: Level 22-30 - Mid Rise Levels
Level 31 - Mid Rise/Transfer Level (Plan Similar)
L22 FFL: 115.70
10 Floor @ 3.70m
GFA: 1278 m²
GBA: 1400 m

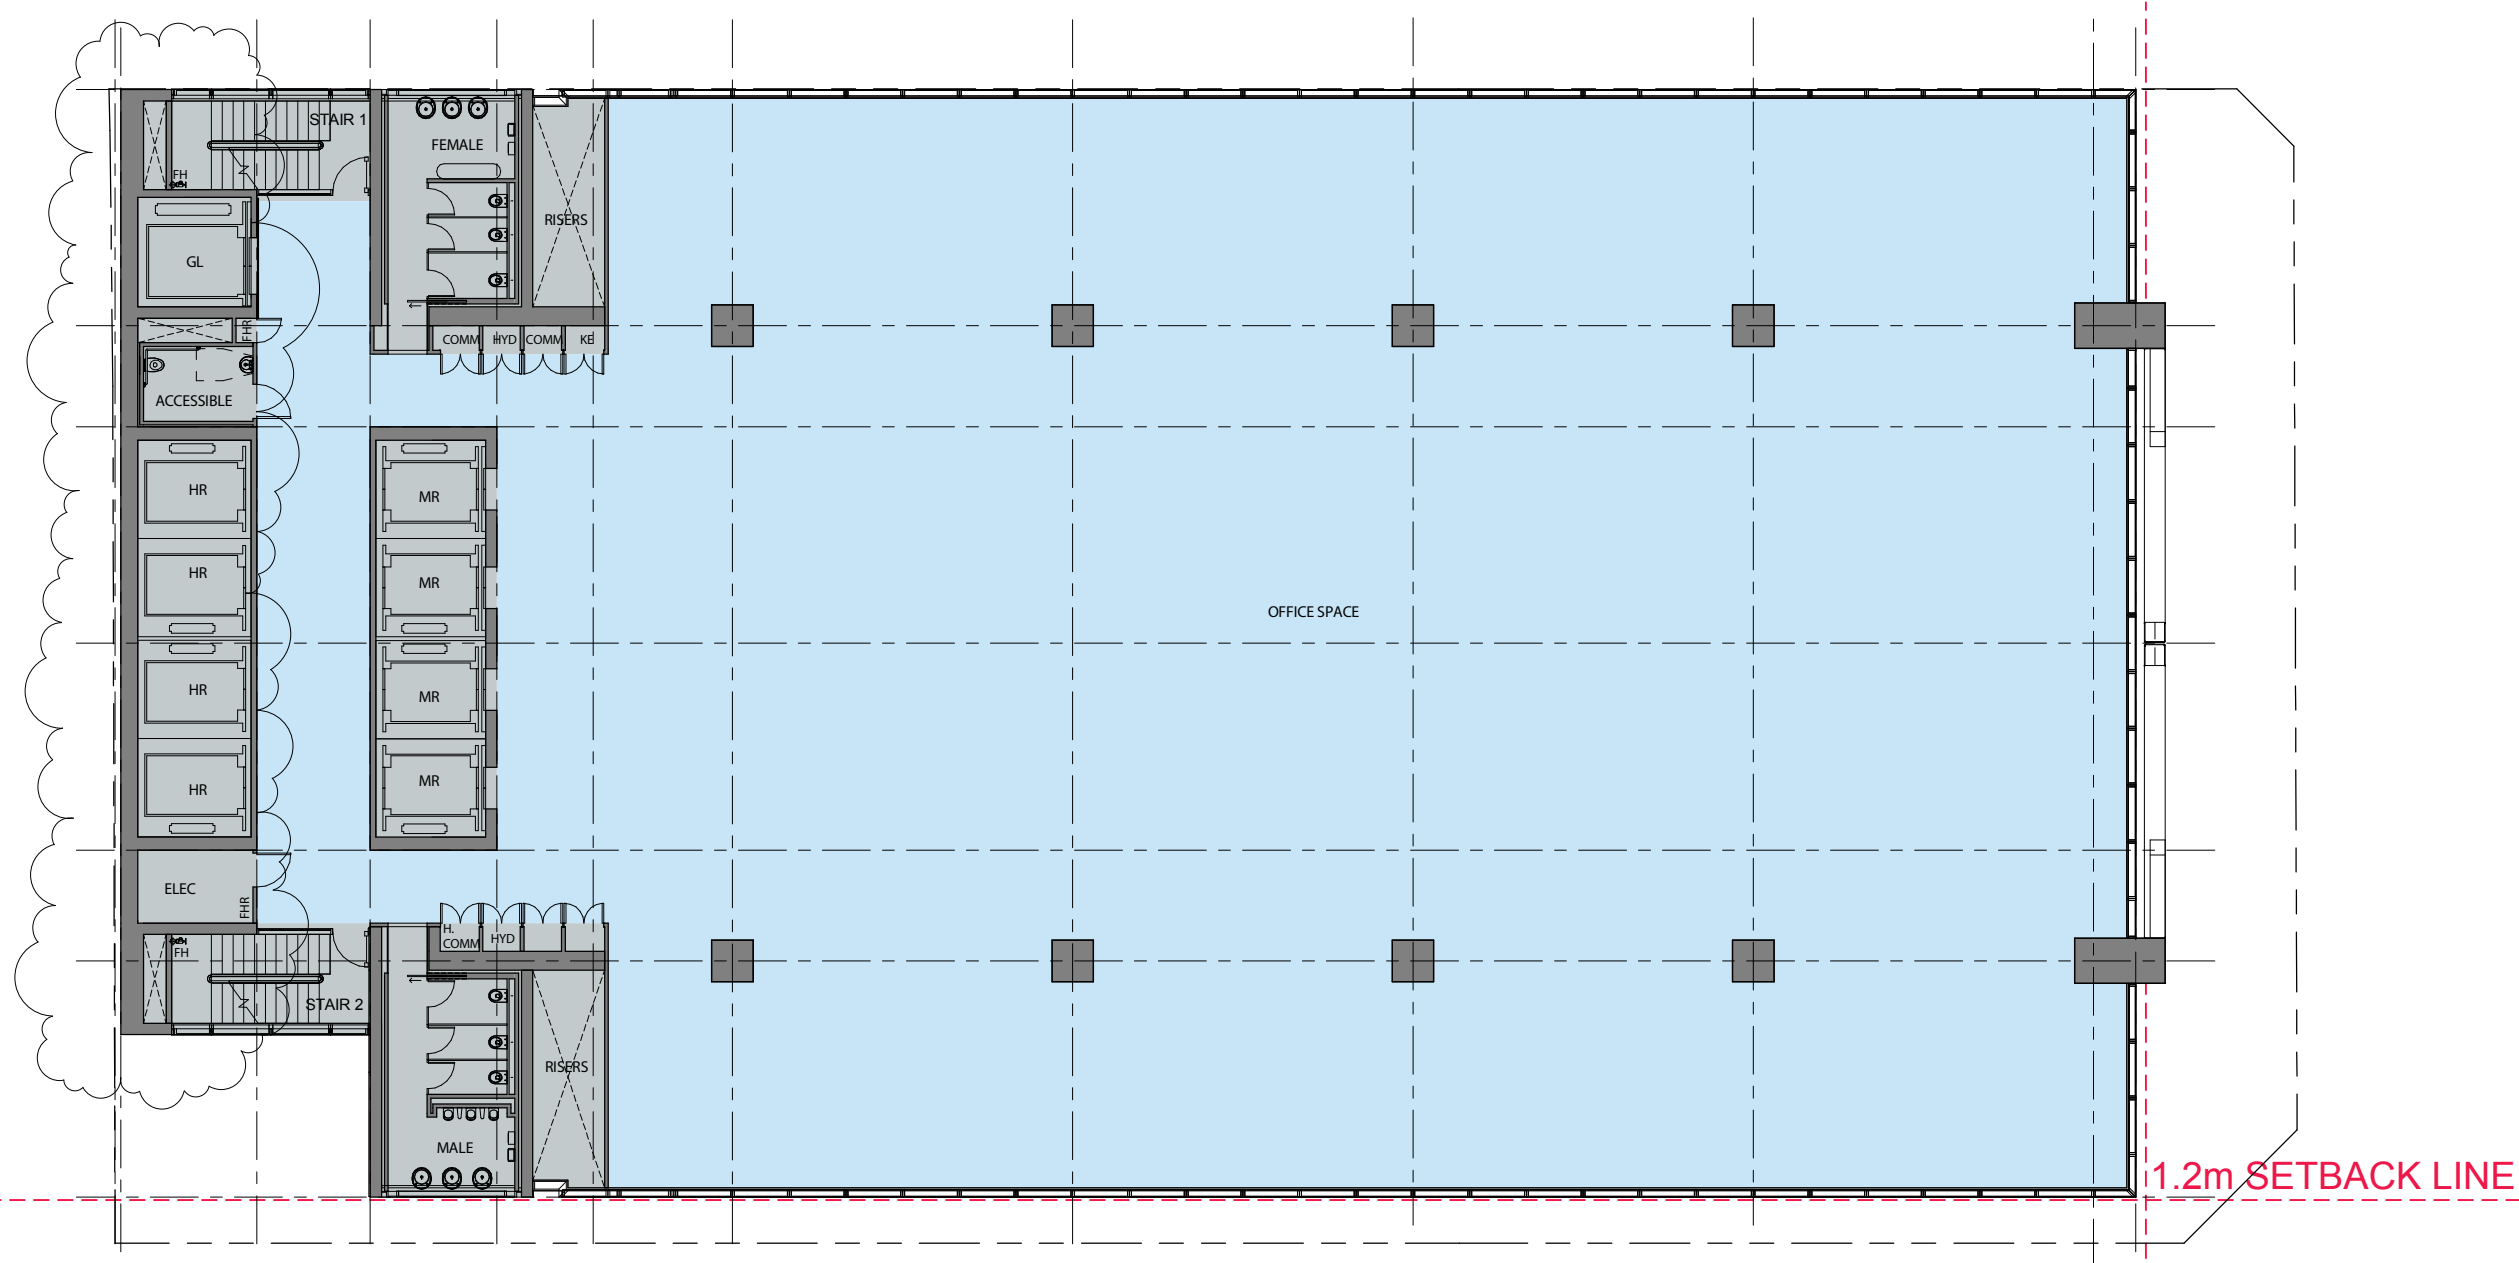


Proposed: Level 14-22 - Mid Rise Levels
Level 23 - Mid Rise/Transfer Level (Plan Similar)
L14 FFL: 115.500
10 Floor @ 3.75m
GFA: 1360 m²
GBA: 1469 m

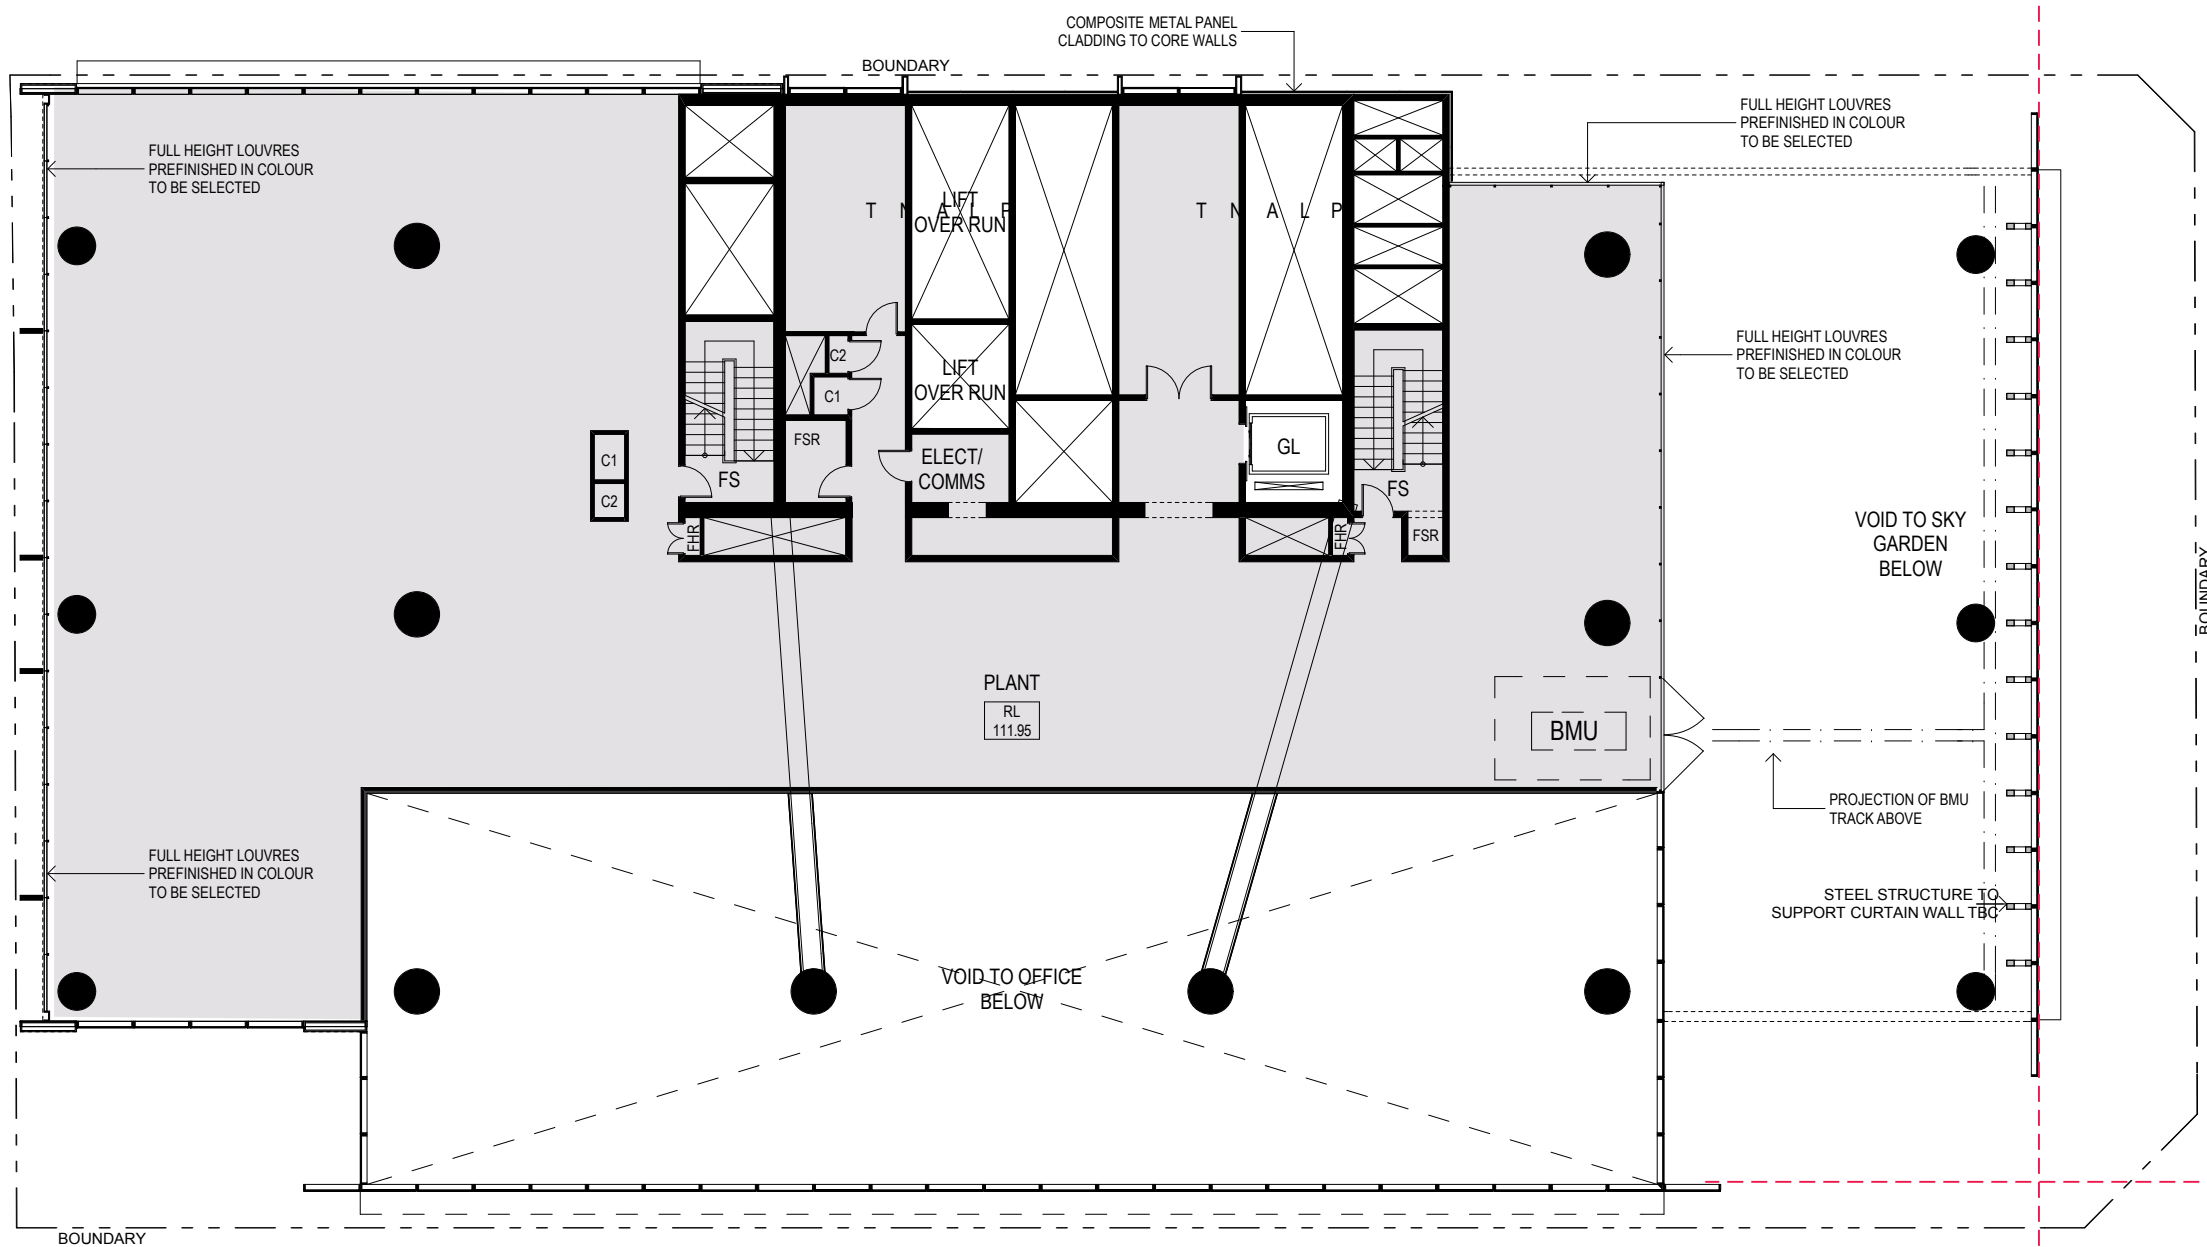


Approved: Level 21 - Mid Plant/Lift Overrun
FFL: 111.950
GBA: 840 m²

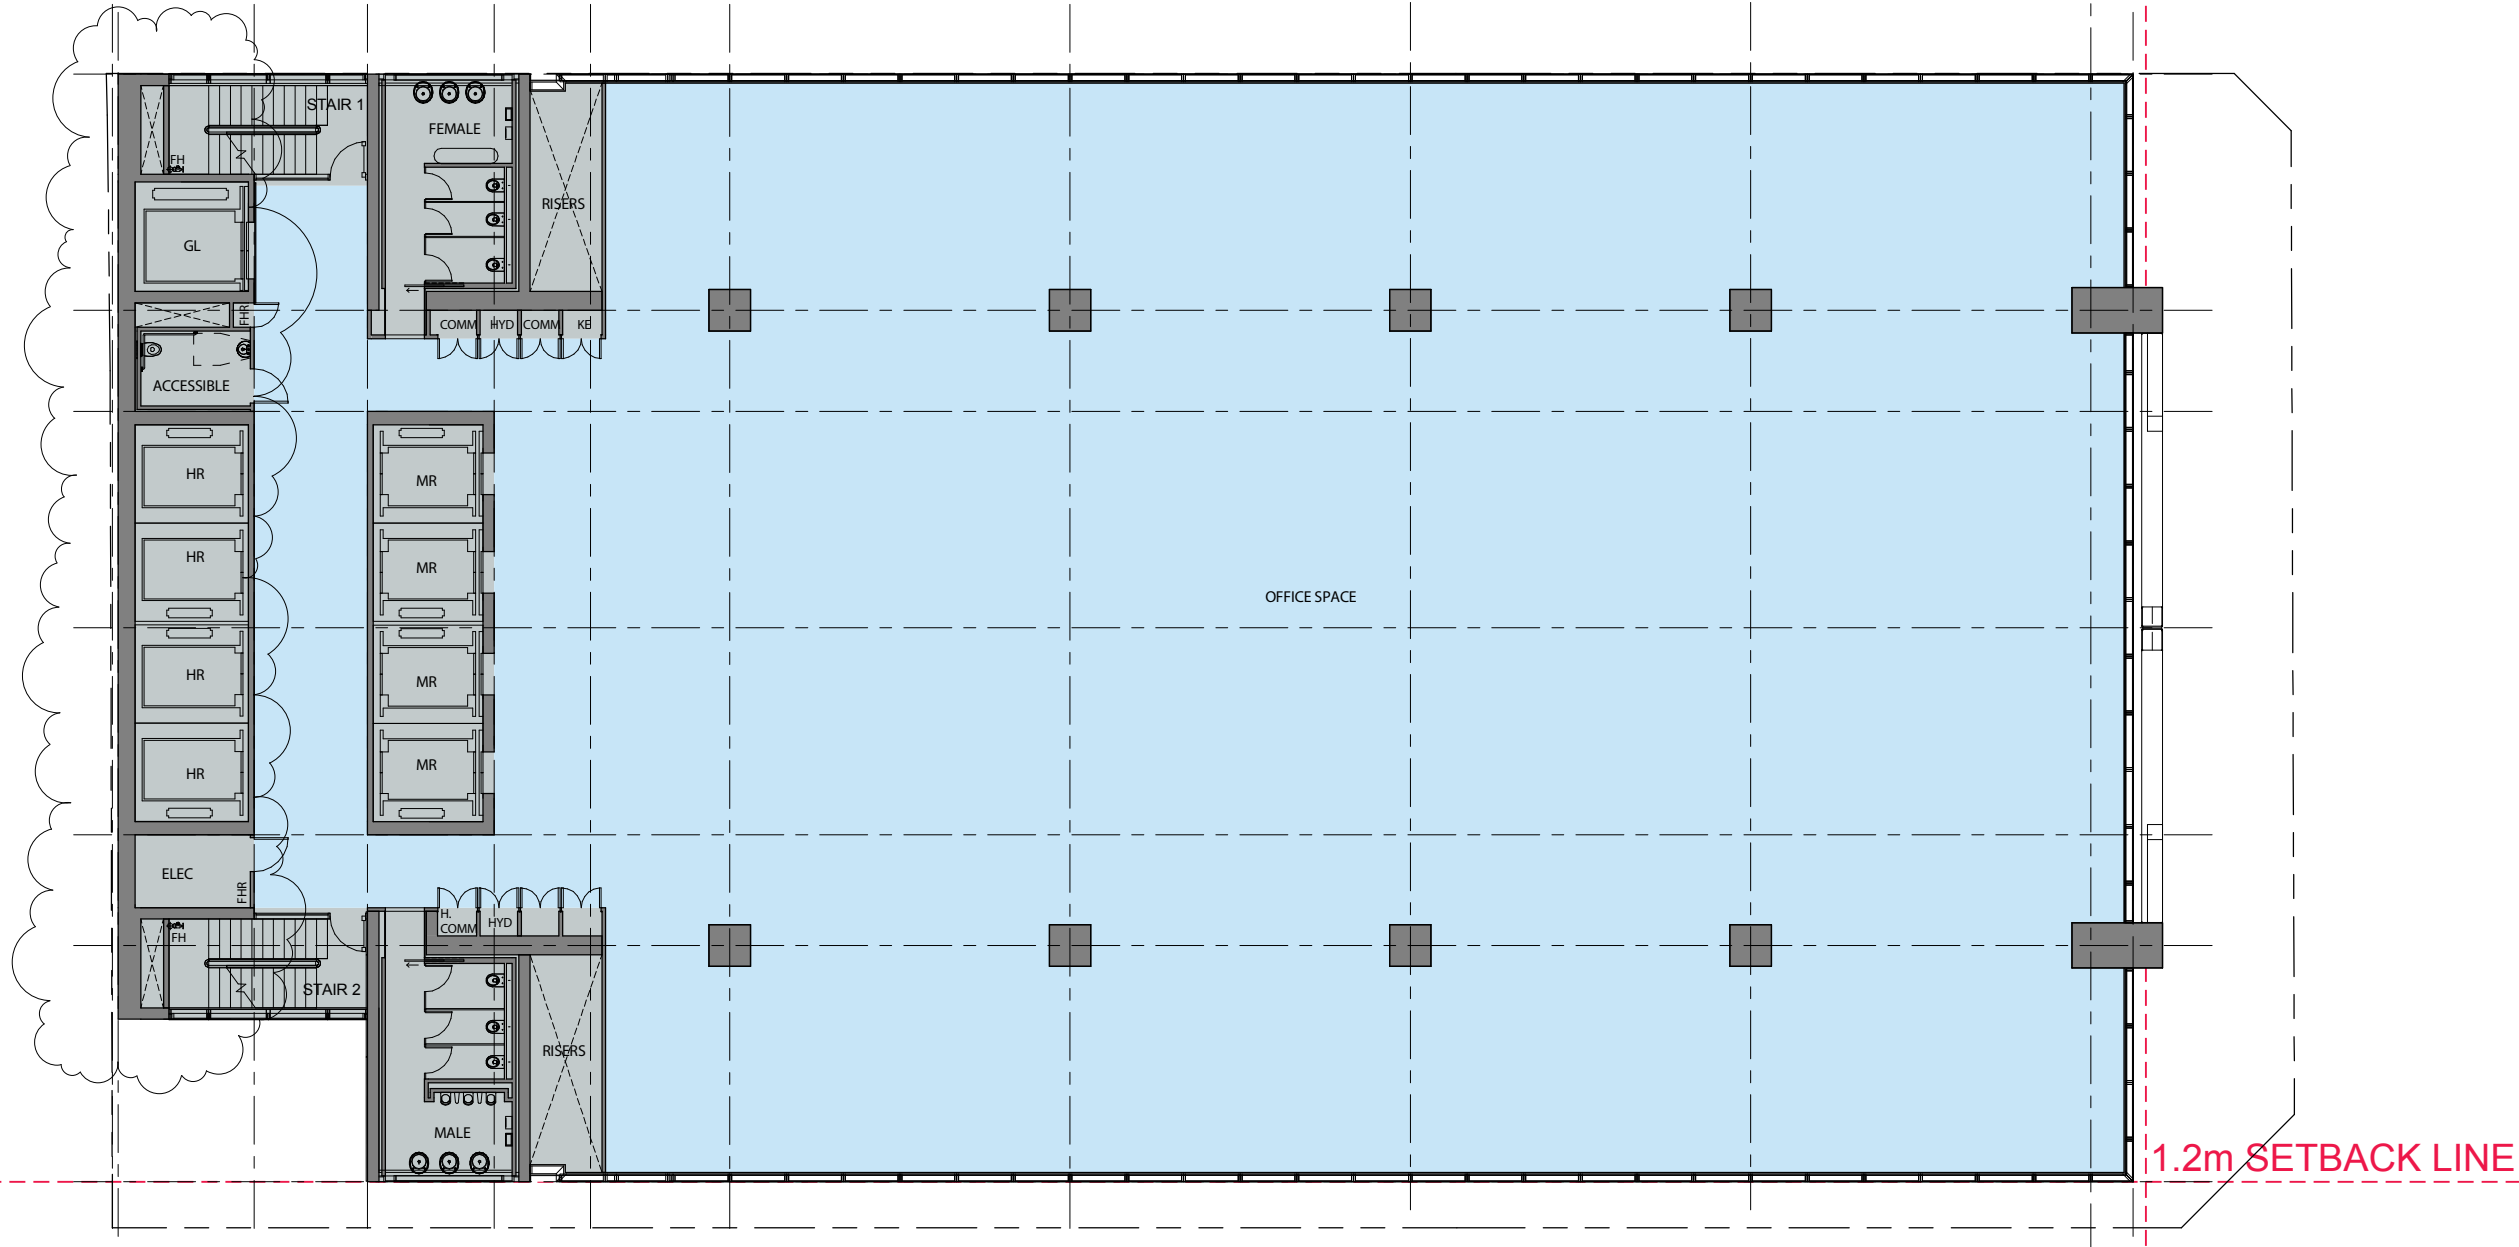

Proposed: Level 13 - Mid Rise Level
FFL: 111.750
GFA: 1360 m²
GBA: 1469 m²

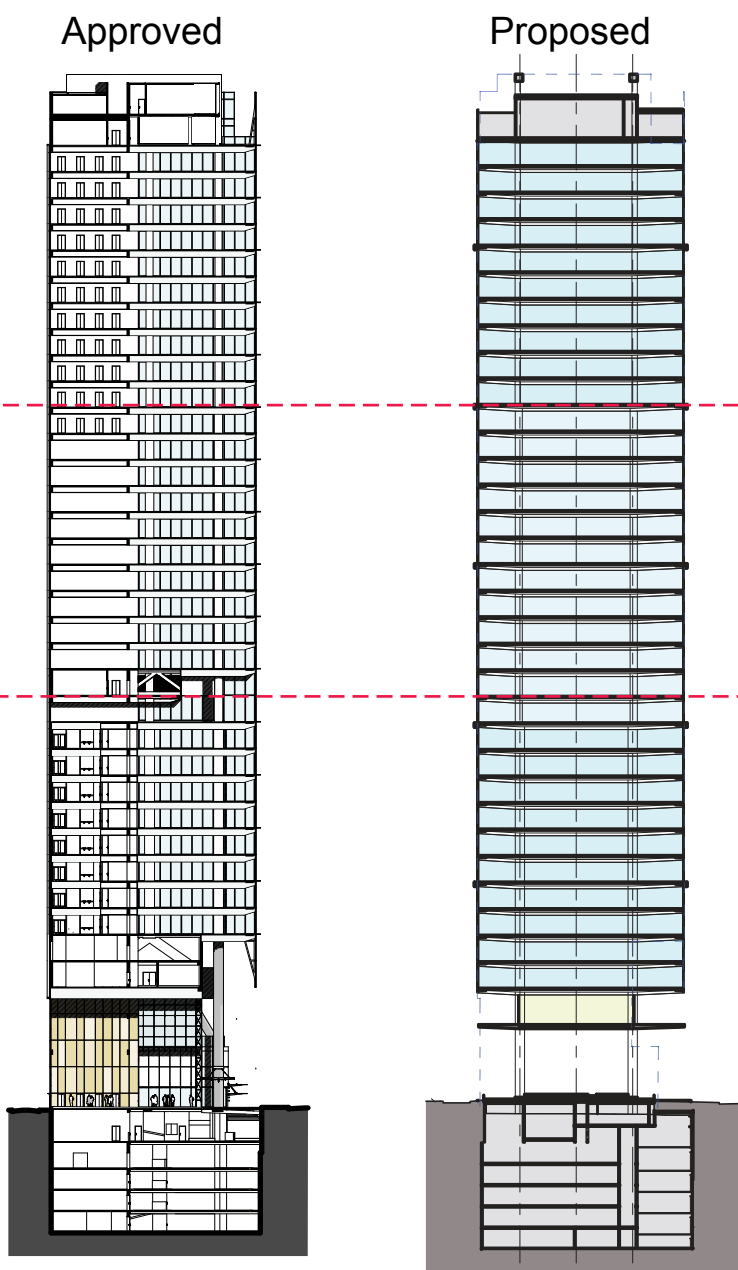

client

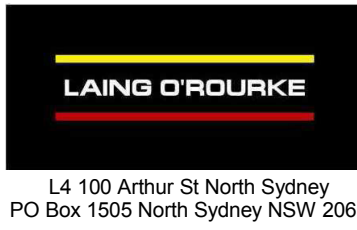

architectus™

Architectus Sydney
Level 3 341 George Street
Sydney NSW 2000
T (61 2) 8282 8400
F (61 2) 8252 8600
sydney@architectus.com.au
ABN 11 098 489 448

project

100 Mount Street, North Sydney

drawing

Comparison with Approved Scheme -
Level 13 + Level 14-23

scale	1:400 @ A3, 1:200 @ A1	drawing no.	DA145
drawn	-	issue	B
checked	MC	project no	110059