



Do not scale drawings. Verify all dimensions on site


| issue | amendment               | date     |
|-------|-------------------------|----------|
| A     | SECTION 75W APPLICATION | 31.08.11 |
| B     | SECTION 75W APPLICATION | 25.10.13 |

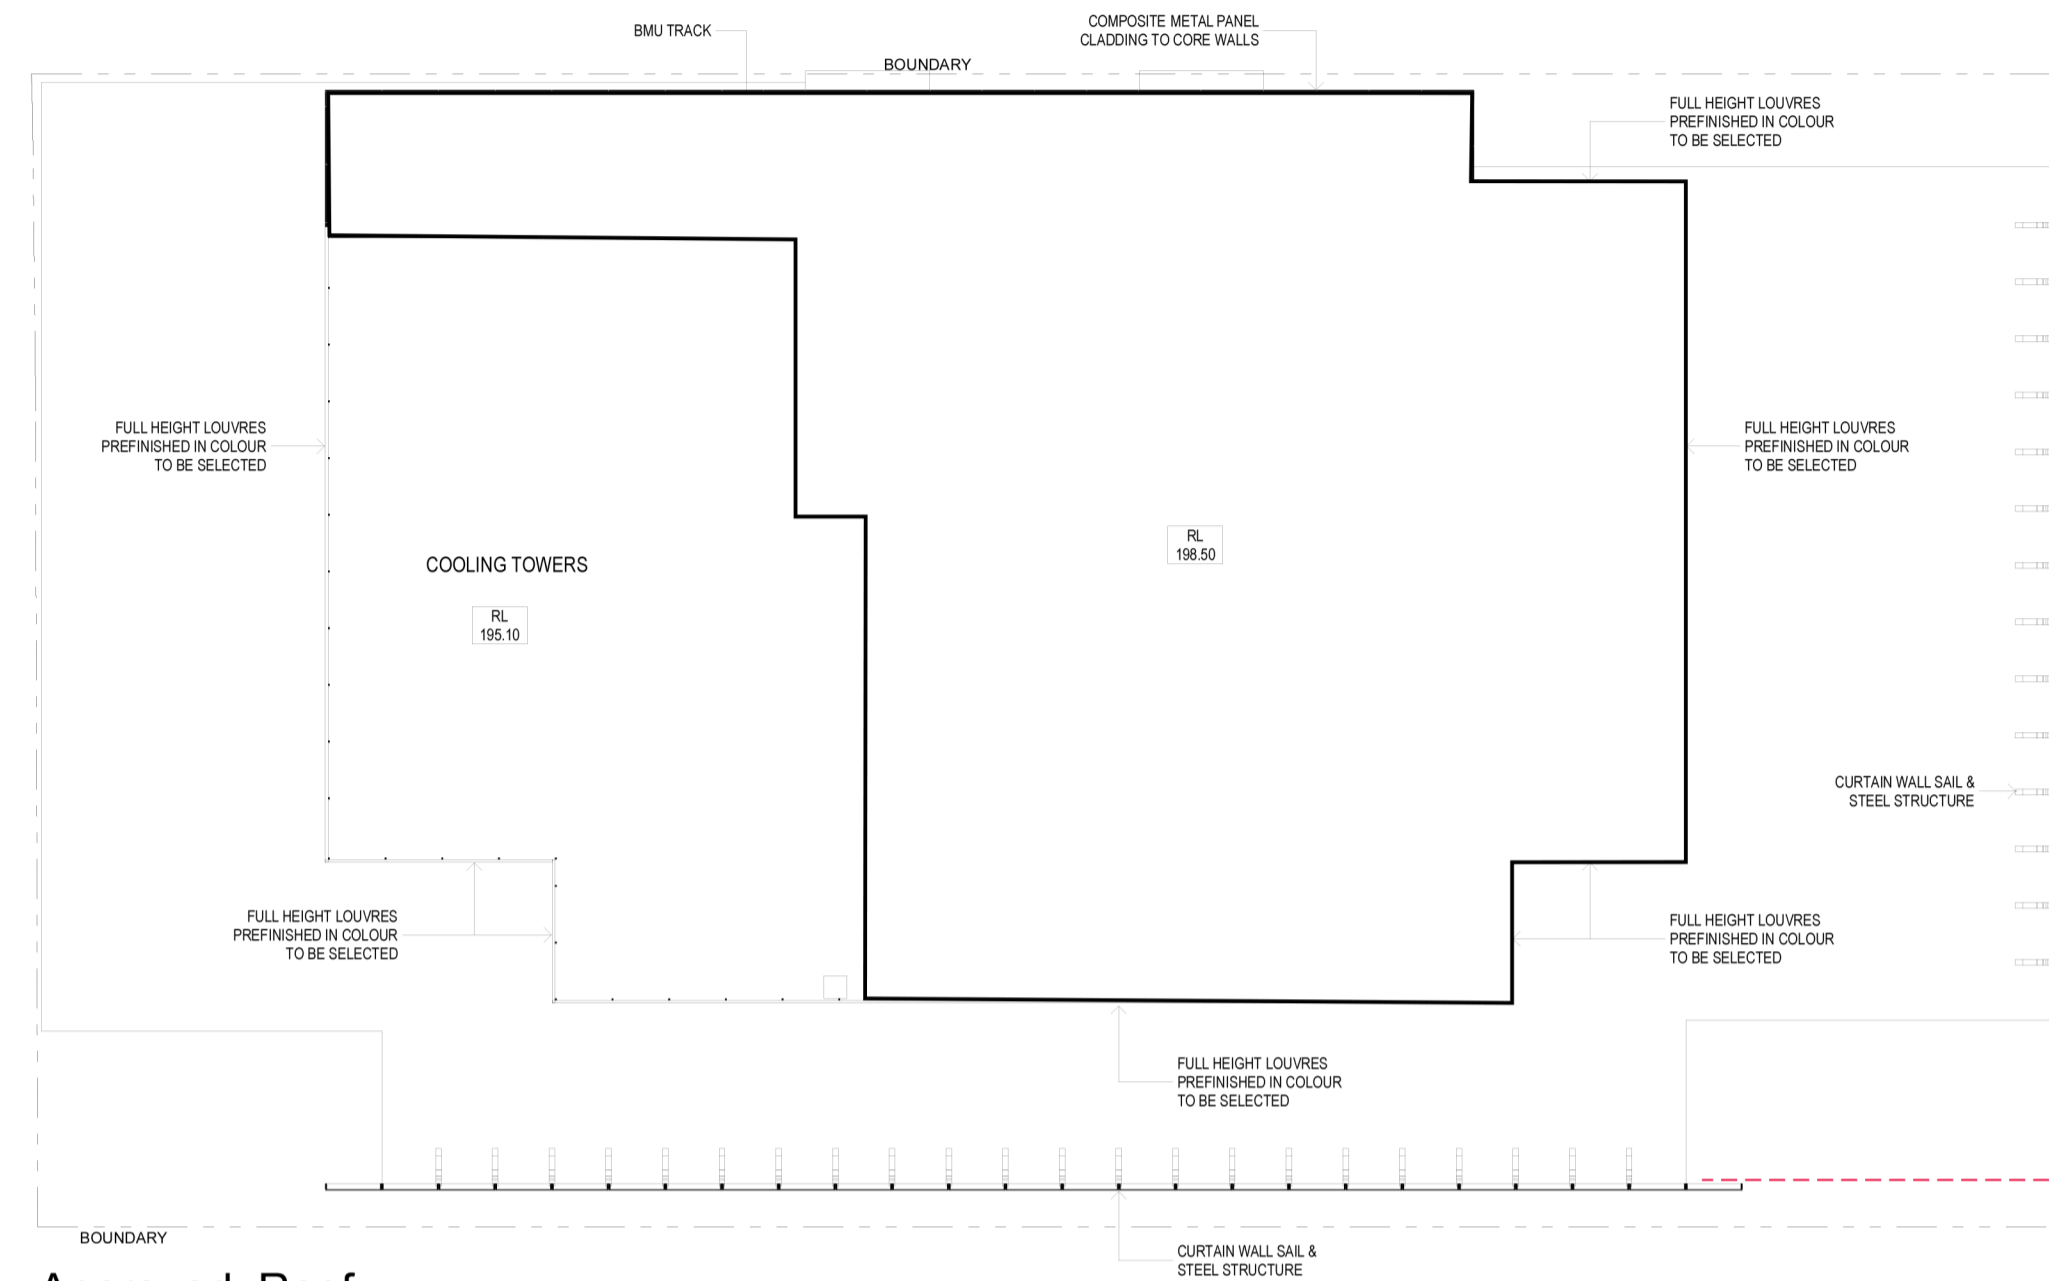

Approved: Roof  
 Roof FFL: 198.50  
 Top of Building FFL: 199.70

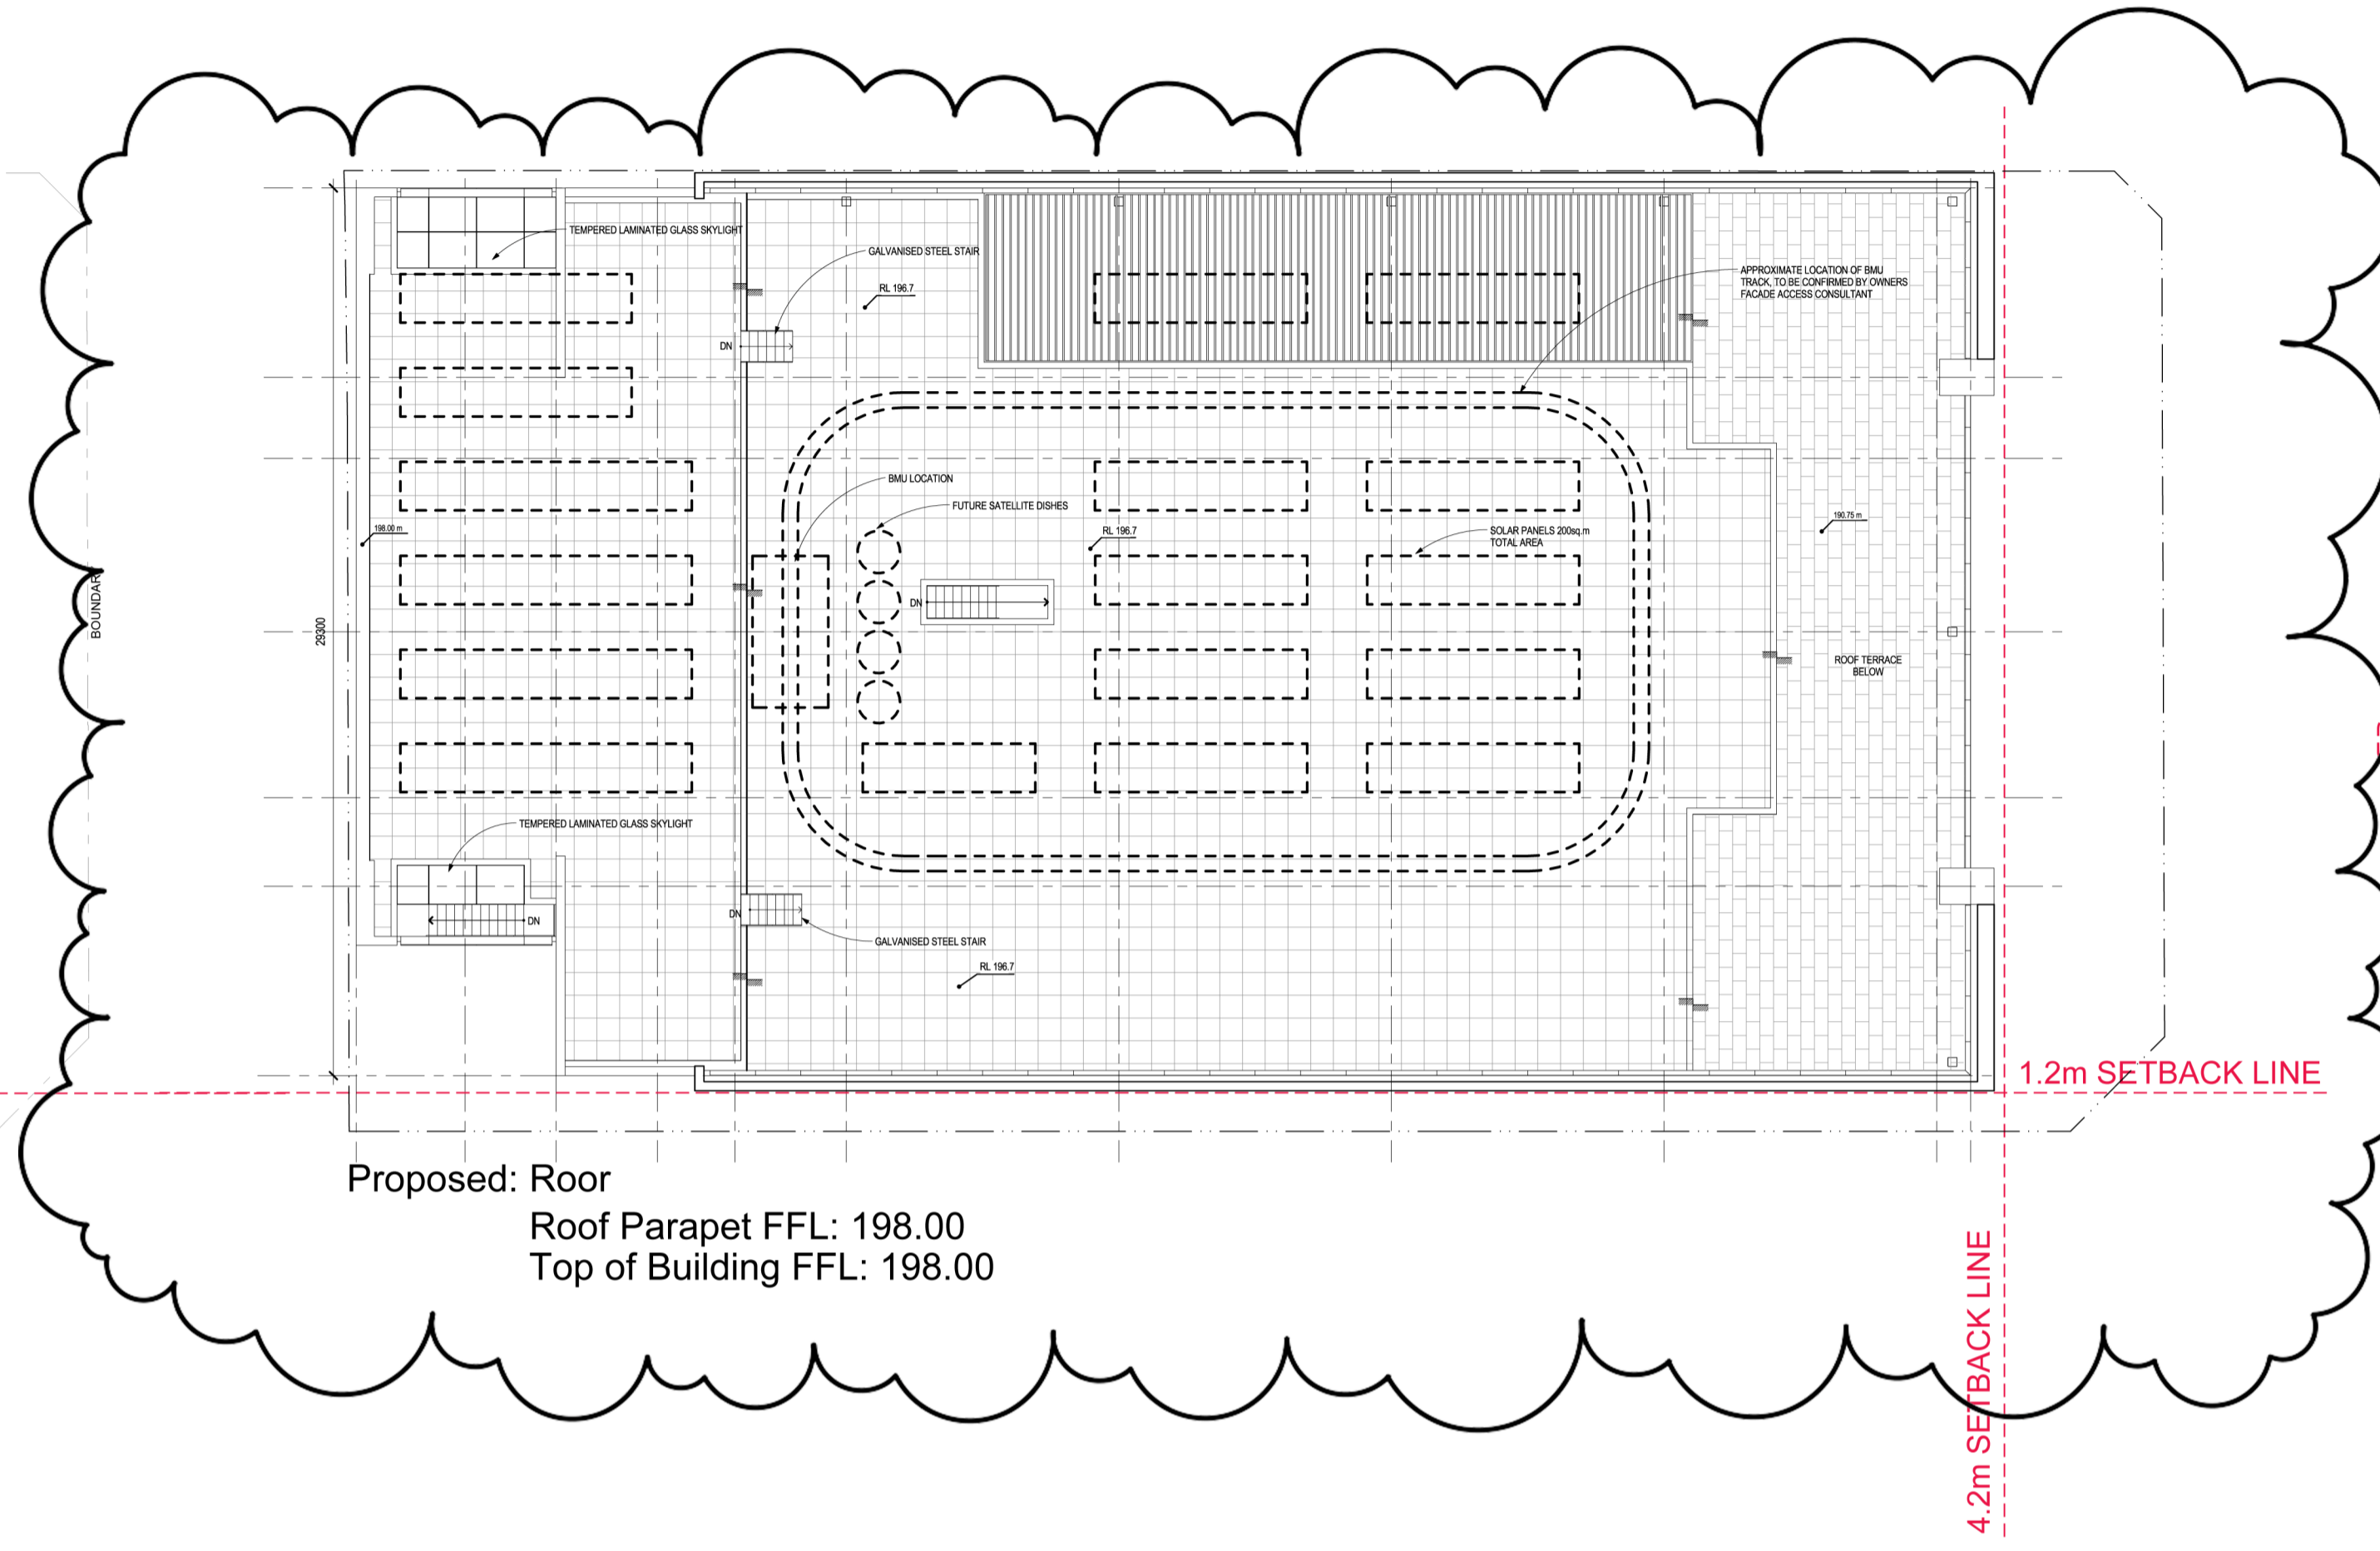

Proposed: Roof  
 Roof Parapet FFL: 198.00  
 Top of Building FFL: 198.00

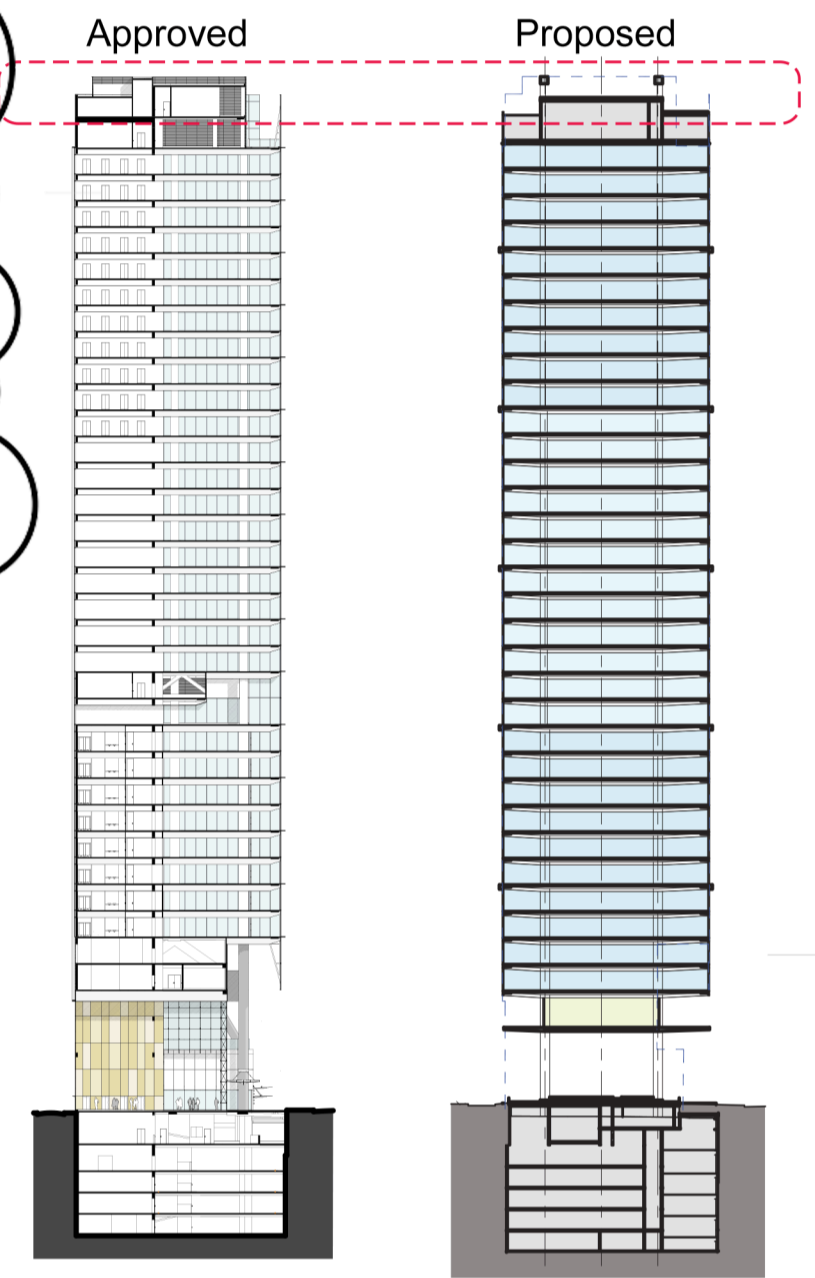

client

L4 100 Arthur St North Sydney  
 PO Box 1505 North Sydney NSW 2060

Skidmore, Owings & Merrill LLP  
 224 South Michigan Avenue, Suite 1000  
 Chicago, Illinois 60604

Architectus Sydney  
 Level 3 341 George Street  
 Sydney NSW 2000  
 T (61 2) 8282 8400  
 F (61 2) 8252 9500  
 sydney@architectus.com.au  
 ABN 11 098 489 448

project  
 100 Mount Street, North Sydney

drawing  
 Comparison with Approved Scheme -  
 Roof

scale  
 1:400 @ A3, 1:200 @ A1

drawing no.  
**DA148**

drawn  
 -

checked  
 MC

issue  
**B**

project no  
 110059