




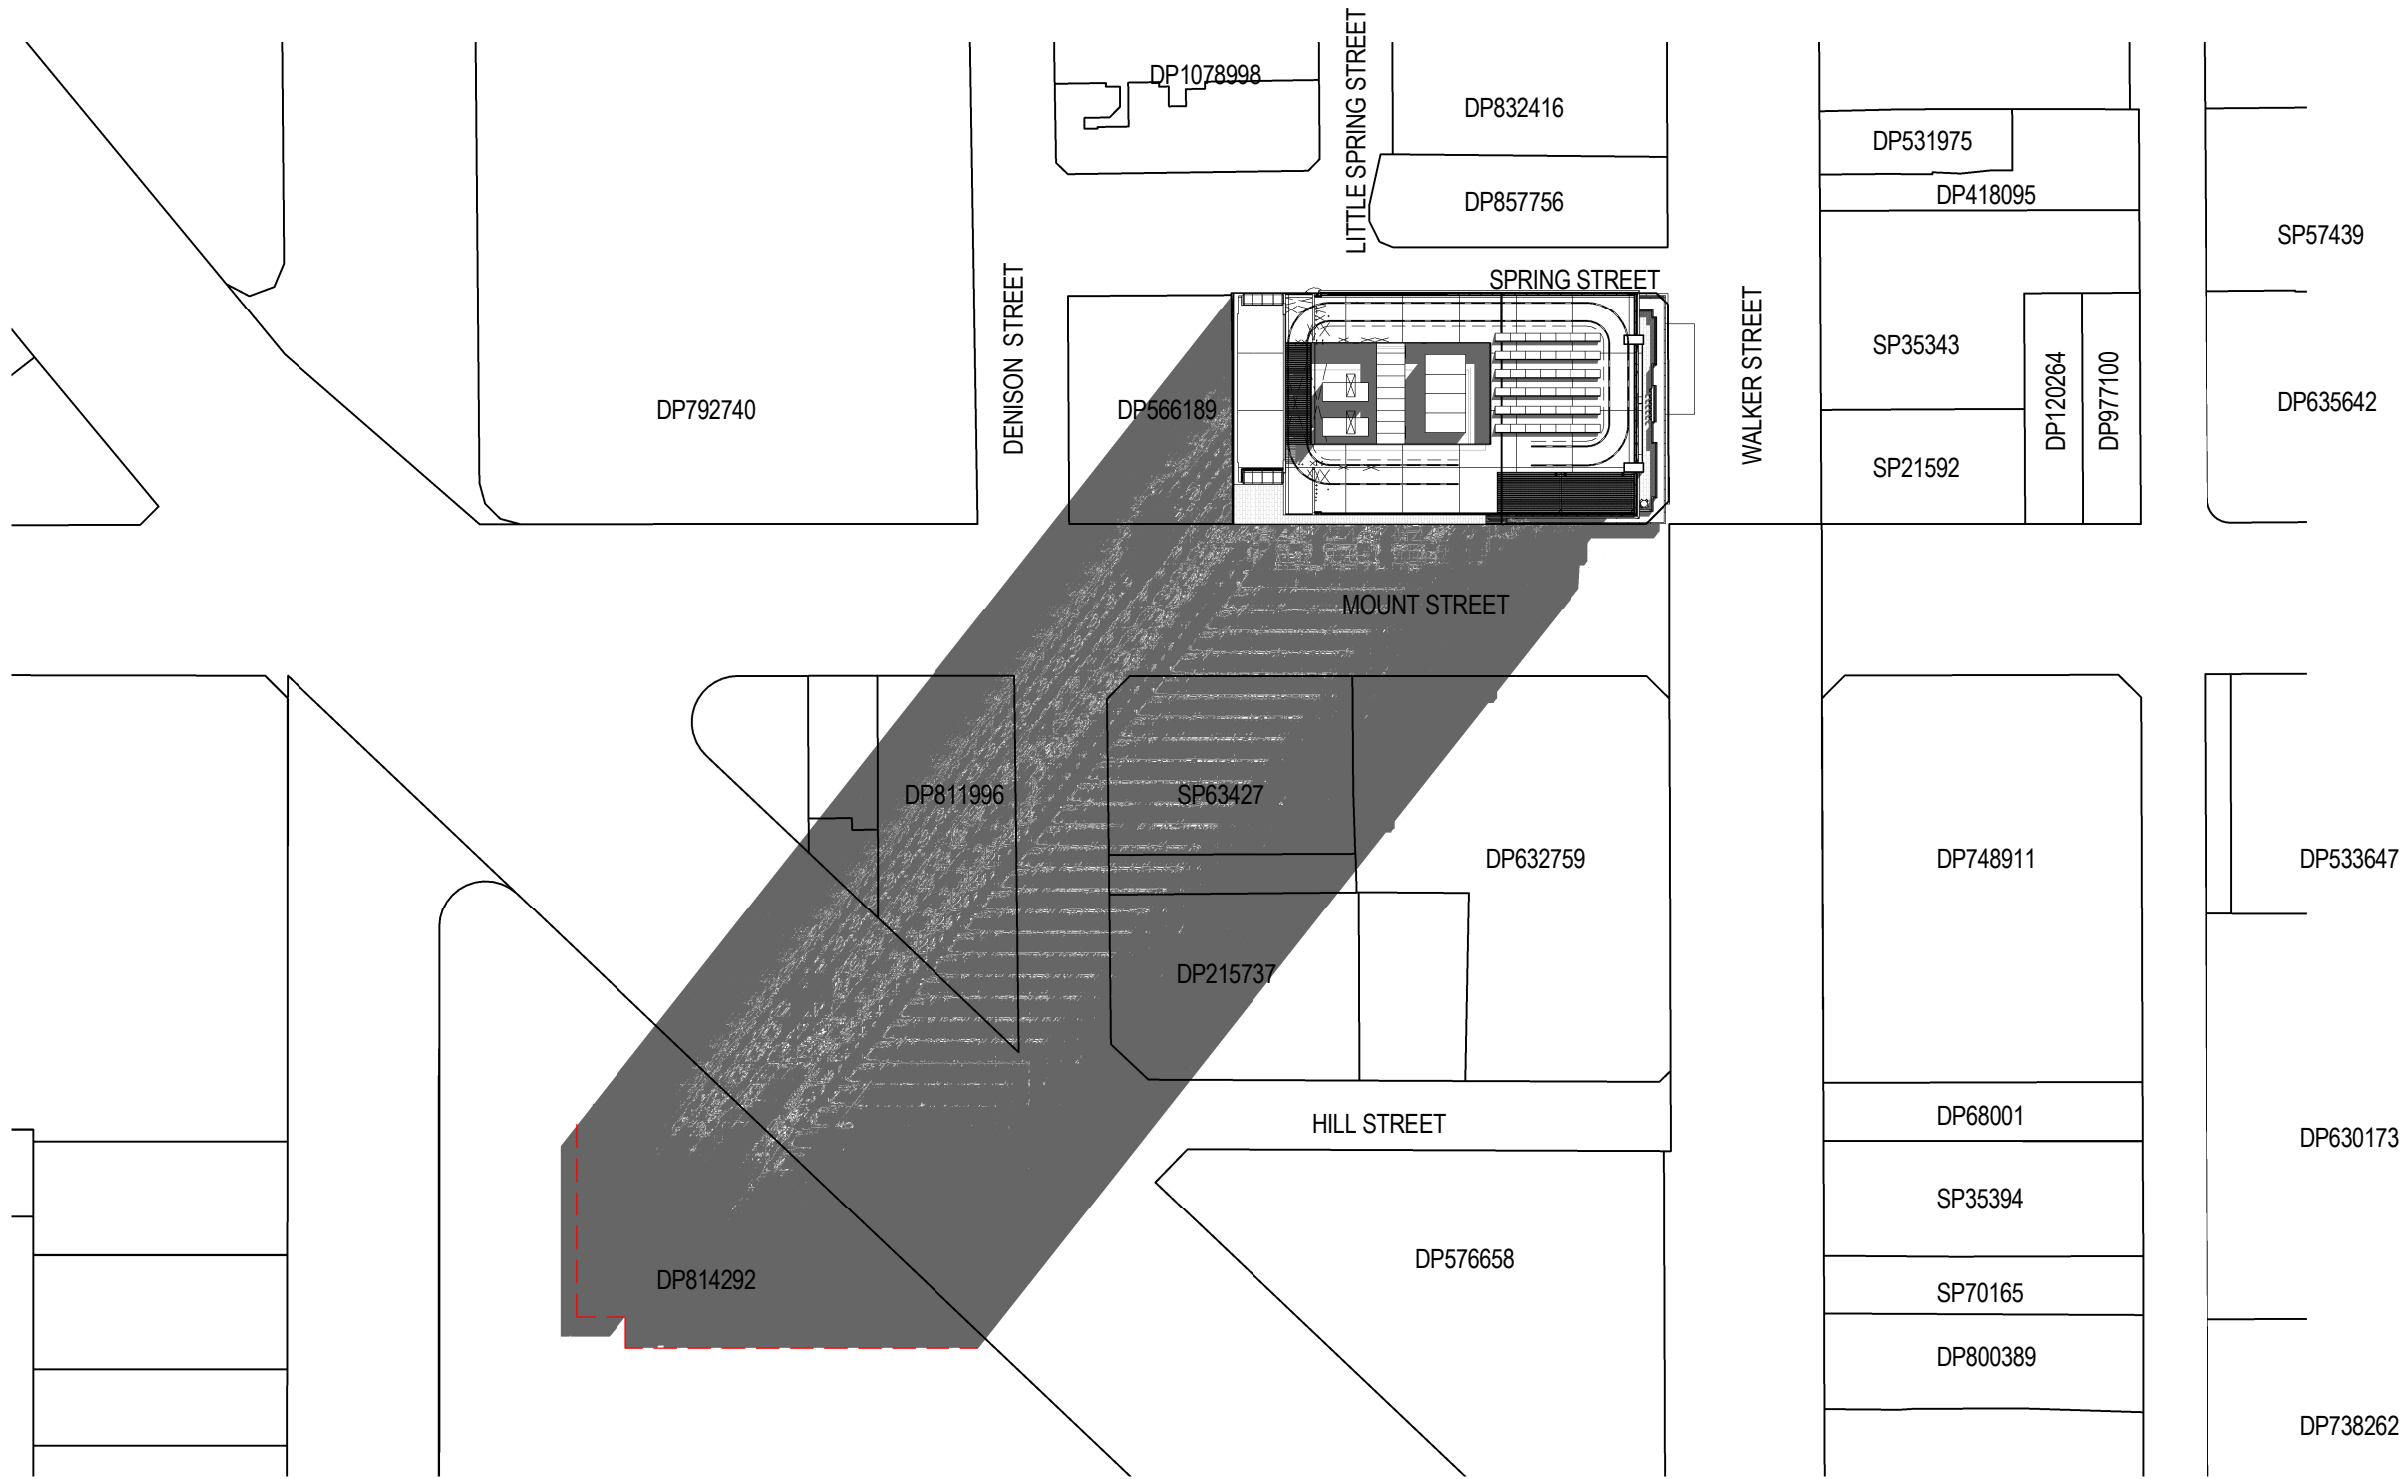


2 MOD06_March 21st 9am
SCALE: 1 : 1000

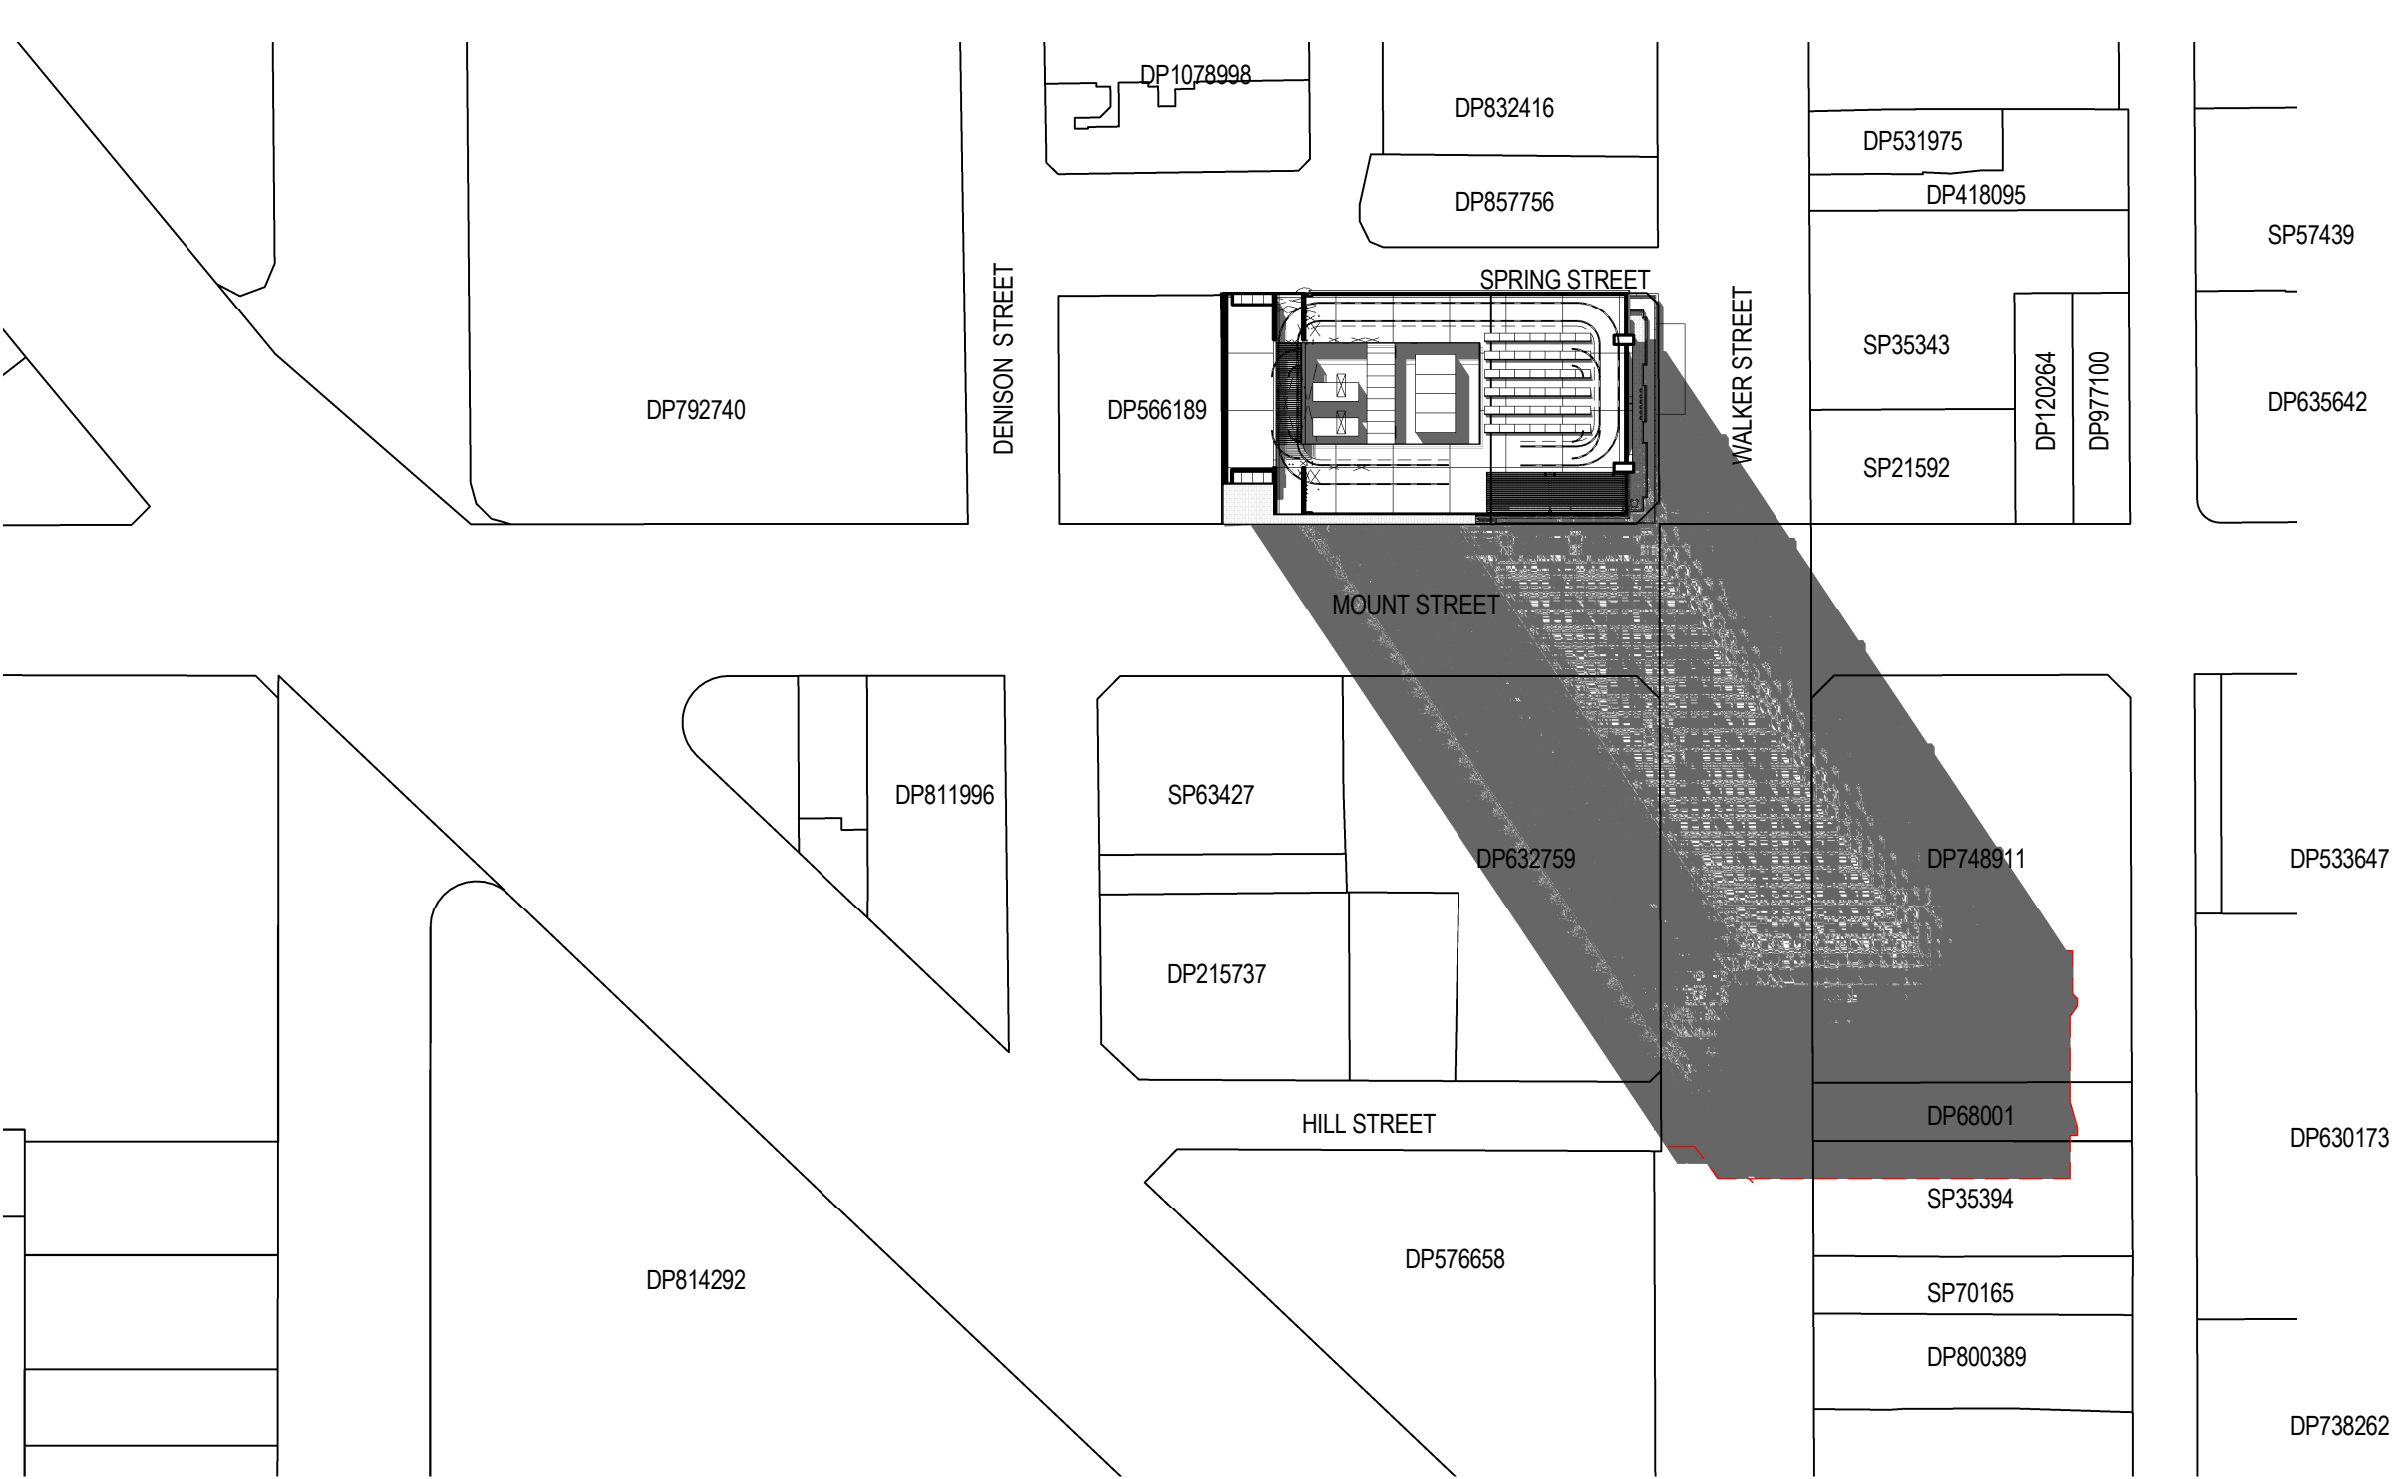

4 MOD6_March 21st 12pm
SCALE: 1 : 1000

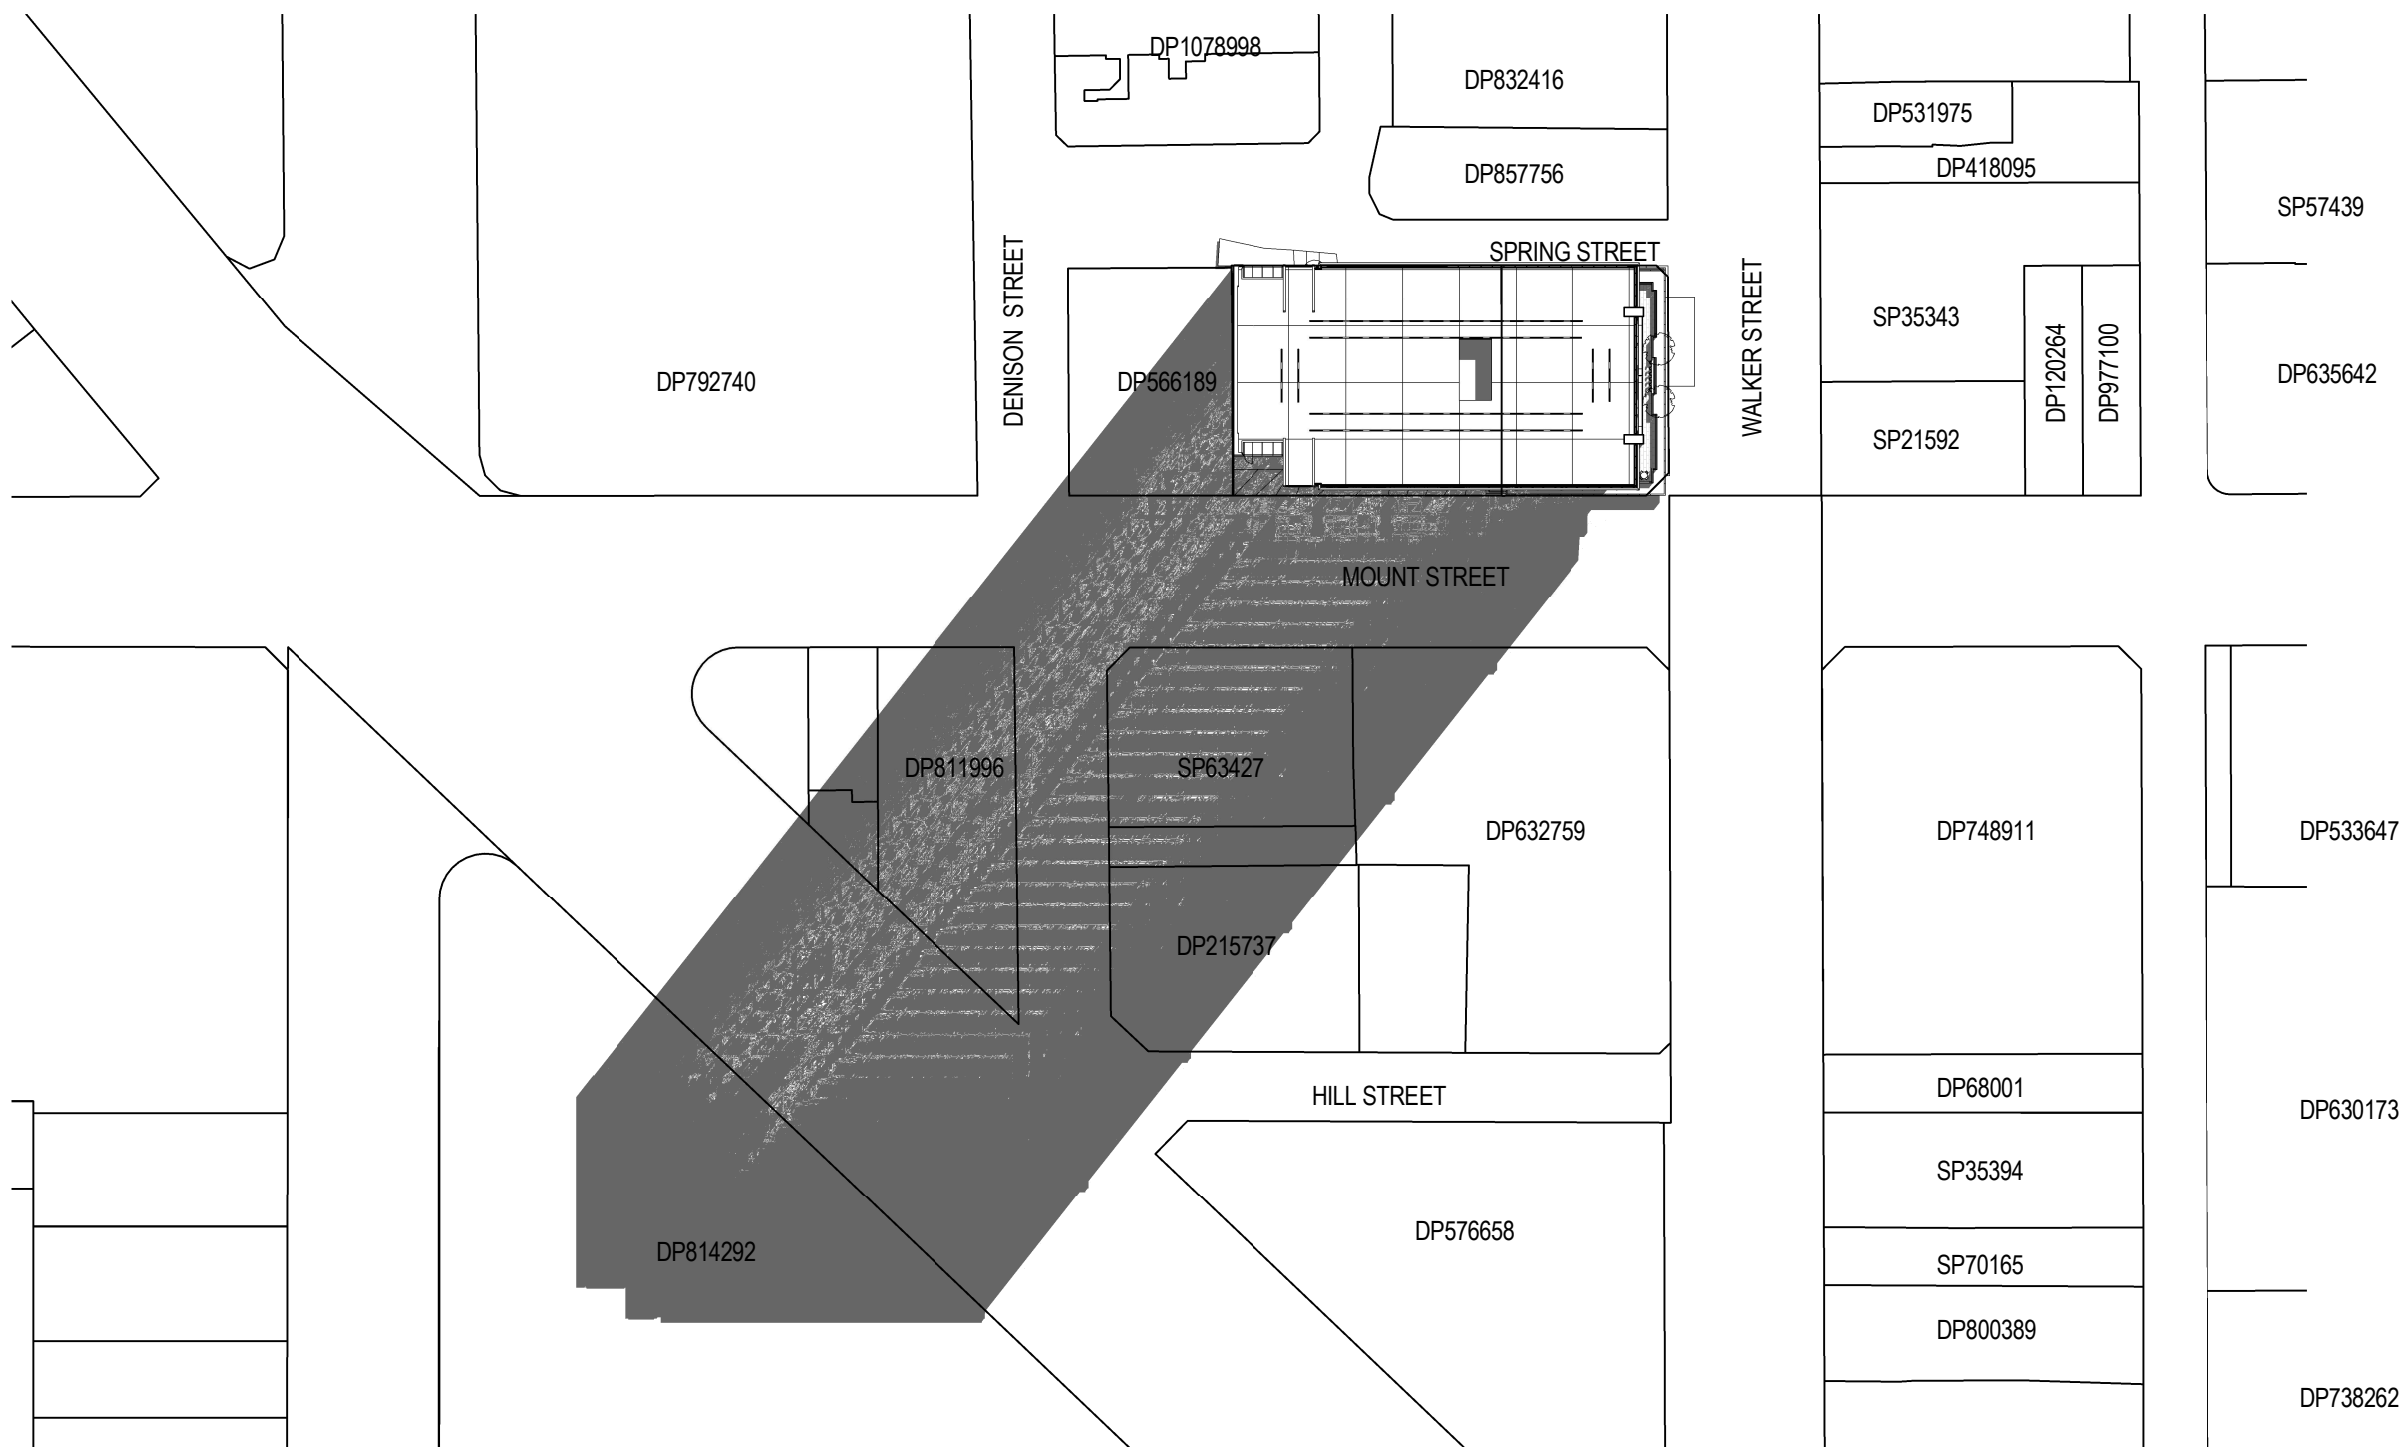

1 MOD5_March 21st 9am
SCALE: 1 : 1000

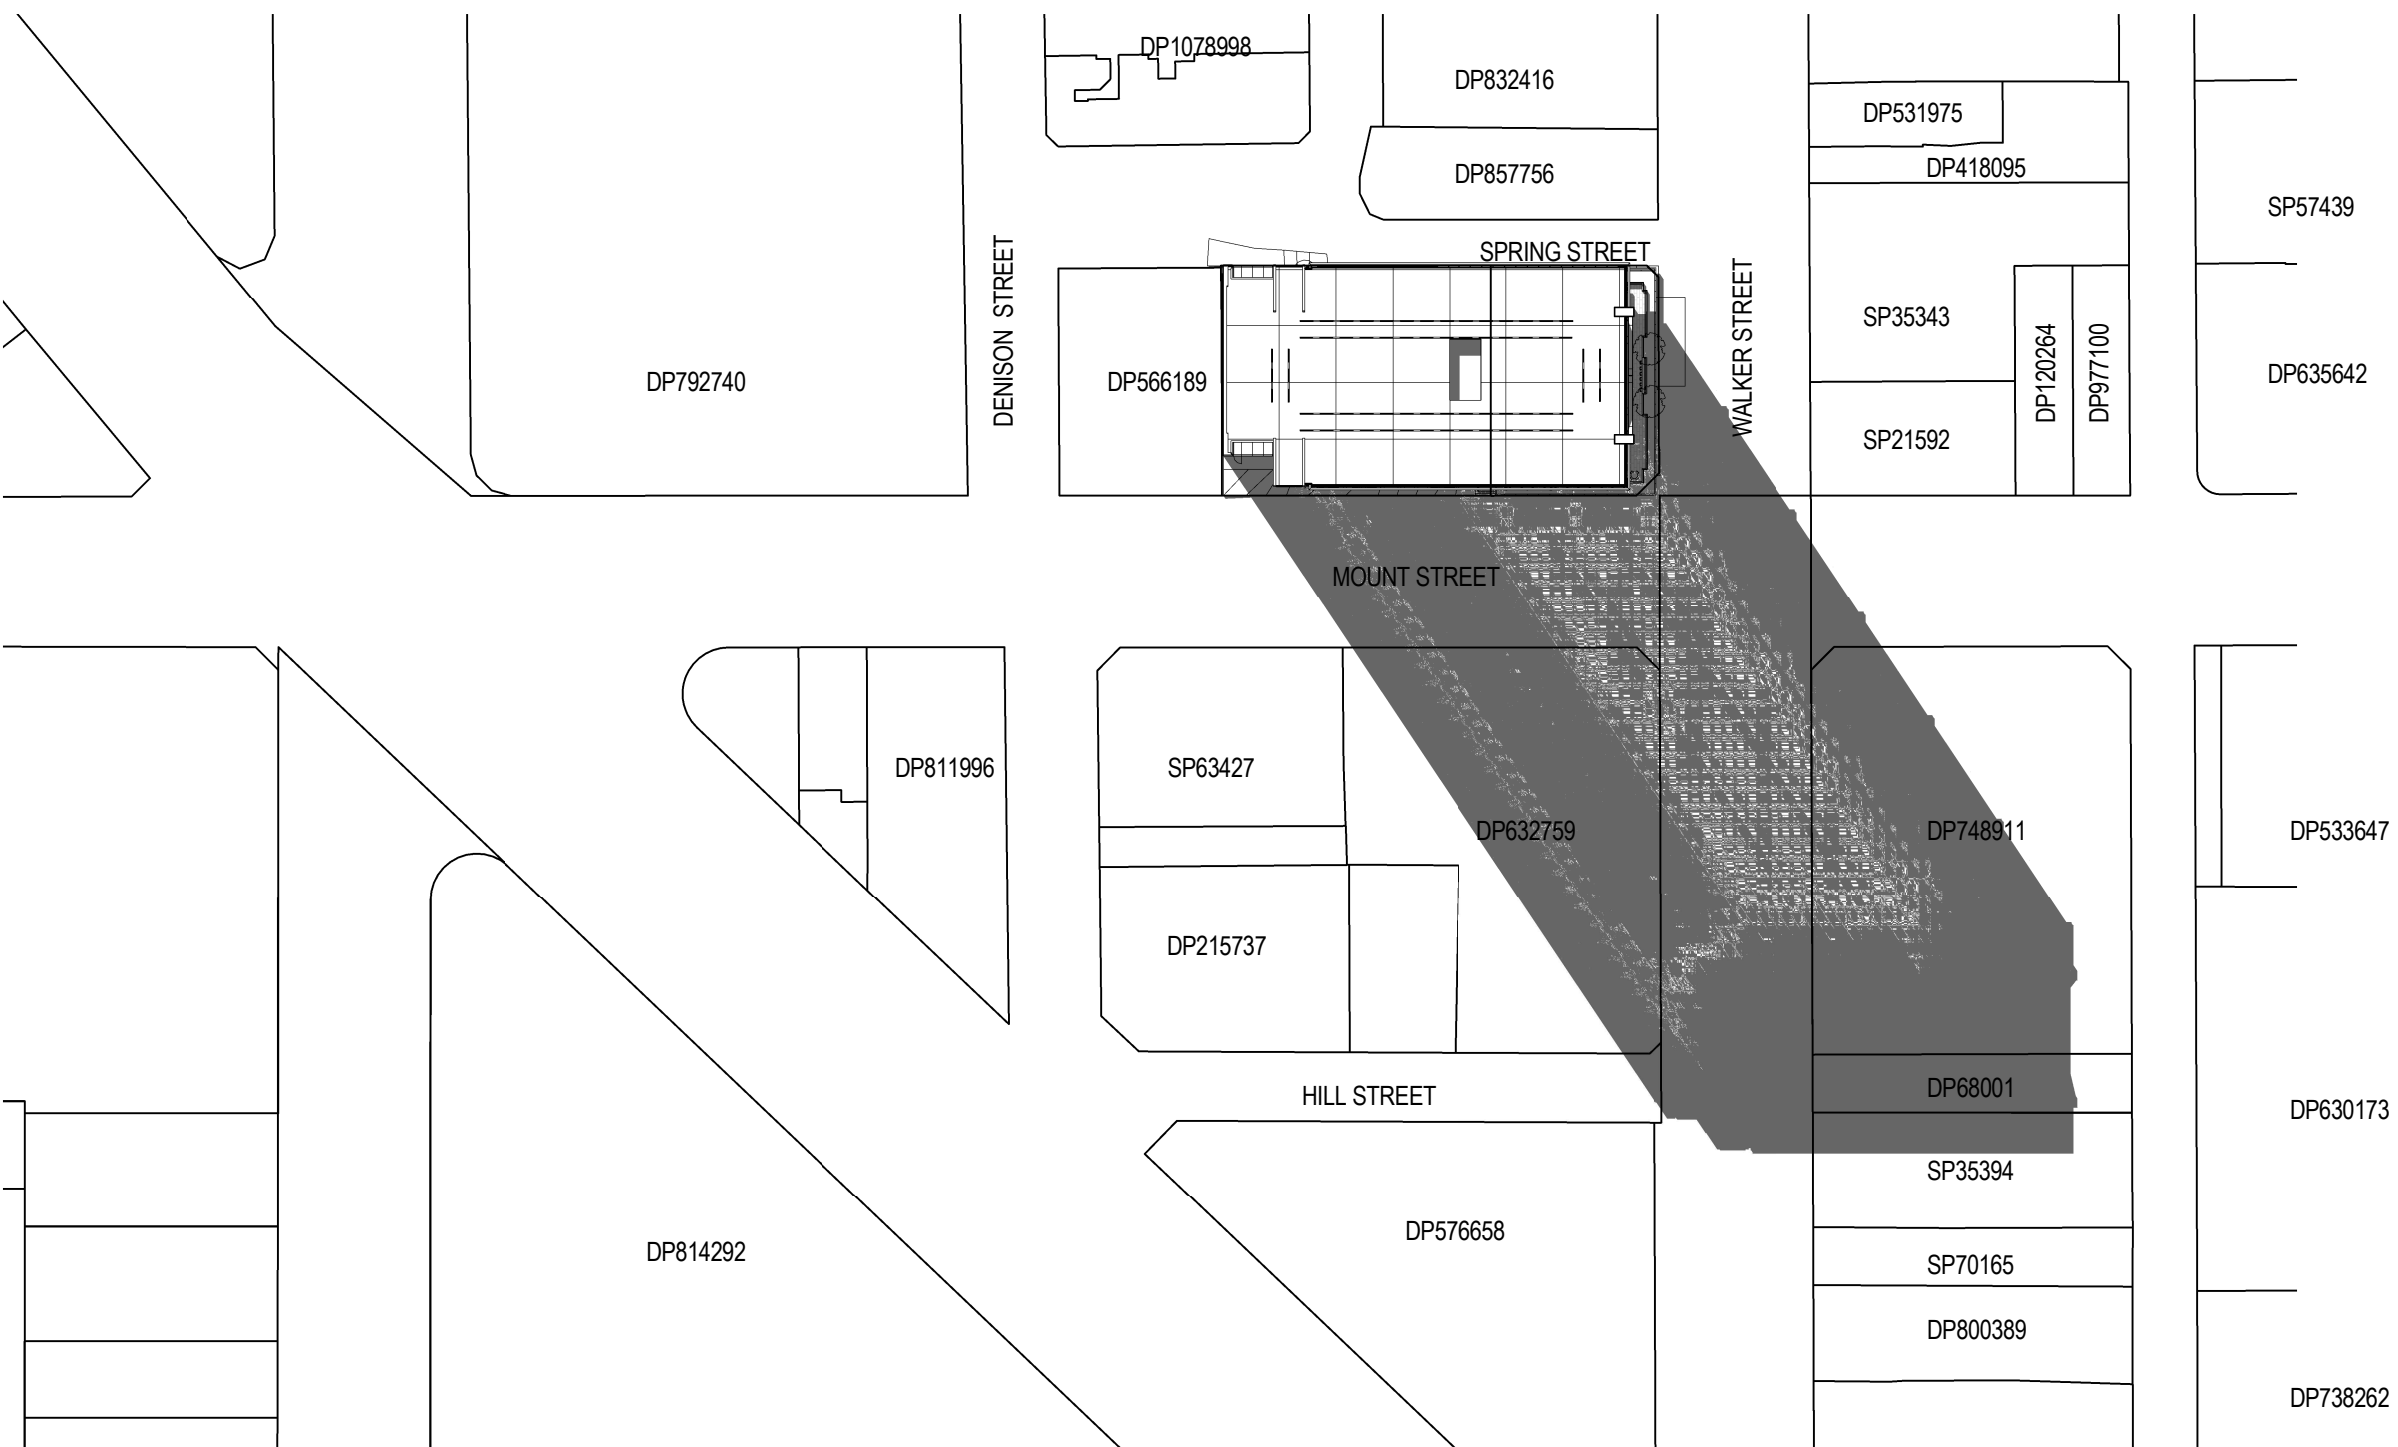

3 MOD5_March 21st 12pm
SCALE: 1 : 1000

KEY
- - - MOD5 Shadow Boundary
Note:
Shadow cast on RL +54.650
Horizontal Plane for Comparison purpose

°architectus™

Architectus Group Pty Ltd is the owner of the copyright subsisting in these drawings, plans, designs and specifications. They must not be used, reproduced or copied, in whole or in part, nor may the information, ideas and concepts therein contained (which are confidential to Architectus Group Pty Ltd) be disclosed to any person without the prior written consent of that company.

Do not scale drawings.
Verify all dimensions on site

ISO 9001
Quality Management System

issue	amendment	date
A	S7SW MOD6 DRAFT FOR REVIEW	02.12.16
B	SECTION 75W AMENDMENT MOD 6	08.12.16

client

LAING O'ROURKE
L4 100 Arthur St North Sydney
PO Box 1505 North Sydney NSW 2060

design consultant

SOM
Skidmore, Owings & Merrill LLP
224 South Michigan Avenue, Suite 1000
Chicago, Illinois 60604

architectus™

Sydney
Melbourne
Adelaide
Auckland
Christchurch
Brisbane
Shanghai

Architectus Sydney
Level 18 MLC Centre
19 Martin Place
Sydney NSW 2000
T (61 2) 8252 8400
F (61 2) 8252 8600
sydney@architectus.com.au
ABN 90 131 245 684

project

100 Mount Street, North Sydney

drawing

Shadow Analysis - 21 March Sheet 01

scale	drawing no.
drawn	PM
checked	RO
project no	110059

SA001

B

12-Dec-16 2:58:18 PM