


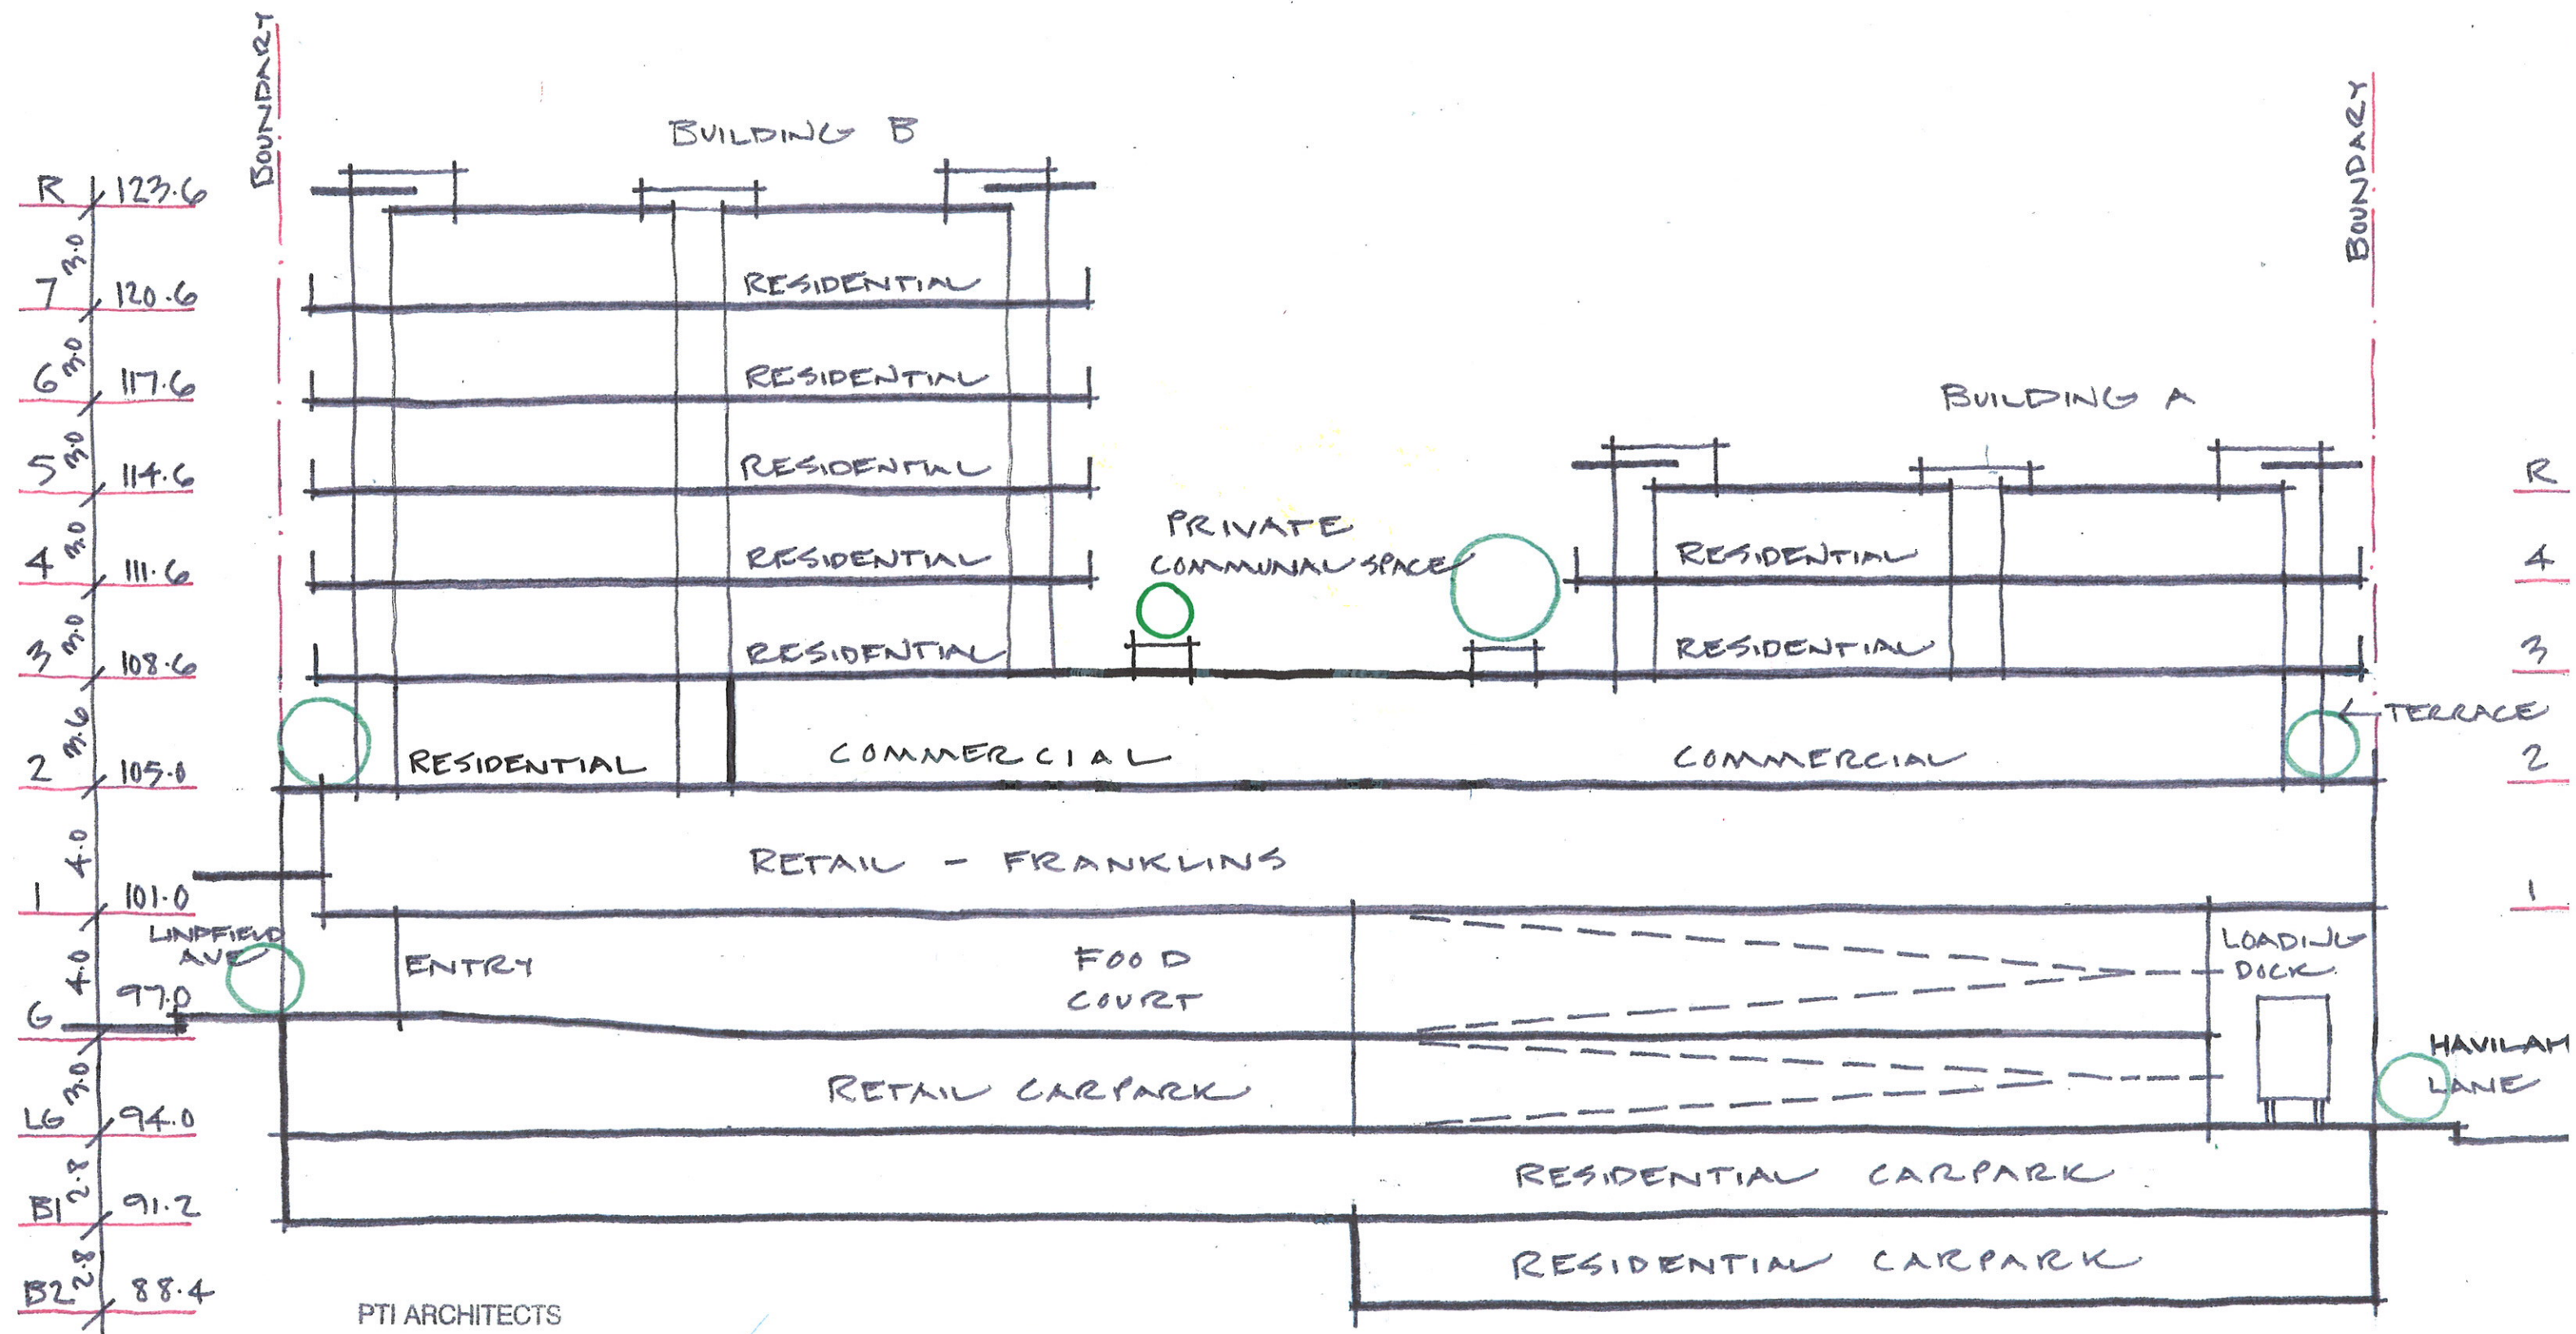

PTI ARCHITECTS  
PO Box Q813  
QVB Post Office NSW 1230  
Tel: 02 9283 0860 Fax: 02 9283 0870

P194.1 LINDFIELD  
SHOPPING CENTRE

SECTION A-A  
SK07

0 10M  
1:200