

GENERAL LEGEND	
	EXISTING RL
	PROPOSED RL
	BOUNDARY LINES
	STRUCTURAL WALLS
	LIGHTWEIGHT WALLS
	FHR
	EC
	CC
	RC
	GC
	W
	F
	EXISTING ADJOINING BUILDING
	RETAIL AREAS
	RESIDENTIAL AREAS
	SERVICE/ PLANT AREAS
	EXTERNAL RESIDENTIAL STORAGE AREAS

NOTE

- Contractors to verify all dimensions on site before any shop drawings or work is commenced.
- Figured dimensions to be taken in preference to scaled dwgs.
- This drawing is to be read in conjunction with the specification and engineers drawings.

This drawing is the copyright of Project Tourism International Architecture Pty Ltd and may not be altered, reproduced or transmitted in any form or by any means, in part or in whole without the written permission of Project Tourism International Architecture Pty Ltd. ABN: 90 050 071 022.

REVISIONS				
REV	DESCRIPTION	BY	CHK	DATE
A	DEVELOPMENT APPLICATION	VD		22.07.10
B	UPDATED SUBMISSION WITH PROPOSED SETBACK LINE & REVISED LAYOUTS OF UNIT TYPE D & I	TN		06.10.10

**ARCHITECTURE**

Project Tourism International Architecture Pty Ltd Level 10, 263 Clarence St Sydney 2000  
T (02) 9283 0860 F (02) 9283 0870 [www.ptigroup.com.au](http://www.ptigroup.com.au) ABN 90 050 071 022  
Nominated Registered Architect : Peter Israel (reg no. 5054)

COMMERCIAL & DESIGN ARCHITECTS
INTERIOR DESIGNERS
PROPERTY DEVELOPMENT ANALYSTS & ADVISORS
FOR TOURISM, LEISURE, ENTERTAINMENT & RESIDENTIAL PROPERTIES

CLIENT :


COOGEE BAY VILLAGE  
PTY LTD

PROJECT :

LINDFIELD RETAIL &  
RESIDENTIAL DEVELOPMENT

DRAWING TITLE:

ROOF LEVEL

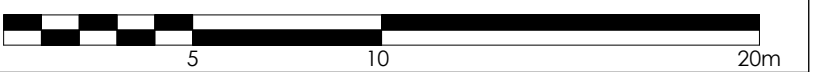

SCALE: 1:200 @ A1, 1:400 @ A3	
PRINT DATE: 7/10/2010	TRUE NORTH: 
DRAWN BY: VD	
CHECKED BY: AM	
PROJECT No: P194.1	

A	DA	13	B
disc	stage.	dwg no.	revision

1 ROOF LEVEL  
1:200