



GENERAL LEGEND	
	EXISTING RL
	PROPOSED RL
	BOUNDARY LINES
	STRUCTURAL WALLS
	LIGHTWEIGHT WALLS
	FIRE HOSE REEL CUPBOARD
	ELECTRICAL CUPBOARD
	COMMS. CUPBOARD
	RECYCLING CUPBOARD
	GARBAGE CHUTE
	WASHING MACHINE/ DRYER
	REFRIDGERATOR
	EXISTING ADJOINING BUILDING
	RETAIL AREAS
	RESIDENTIAL AREAS
	SERVICE/ PLANT AREAS
	EXTERNAL RESIDENTIAL STORAGE AREAS

NOTE
 1. Contractors to verify all dimensions on site before any shop drawings or work is commenced.
 2. Figured dimensions to be taken in preference to scaled dwgs.
 3. This drawing is to be read in conjunction with the specification and engineers drawings.

This drawing is the copyright of Project Tourism International Architecture Pty Ltd and may not be altered, reproduced or transmitted in any form or by any means, in part or in whole without the written permission of Project Tourism International Architecture Pty Ltd. ABN: 90 050 071 022.

REVISIONS			
REV	DESCRIPTION	BY	CHK

A	DEVELOPMENT APPLICATION	VD	22.07.10
B	UPDATED SUBMISSION WITH PROPOSED SETBACK LINE & REVISED LAYOUTS OF UNIT TYPE D & F	TN	06.10.10
C	COURTYARD ADDED, UNIT CONFIGURATIONS REVISED AND SETBACK INCREASED ON BUILDING B	VD	13.04.11


ARCHITECTURE
 Project Tourism International Architecture Pty Ltd Level 10, 263 Clarence St Sydney 2000
 T (02) 9283 0860 F (02) 9283 0870 www.ptigroup.com.au ABN 90 050 071 022
 Nominated Registered Architect: Peter Israel (reg no. 5054)

COMMERCIAL & DESIGN ARCHITECTS
 INTERIOR DESIGNERS
 PROPERTY DEVELOPMENT ANALYSTS & ADVISORS
 FOR TOURISM, LEISURE, ENTERTAINMENT & RESIDENTIAL PROPERTIES

CLIENT :
ANKA PROPERTY GROUP

PROJECT :
LINDFIELD RETAIL & RESIDENTIAL DEVELOPMENT

DRAWING TITLE:
LEVEL 2 PLAN

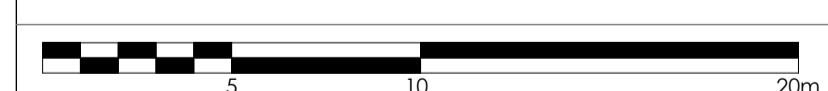

SCALE: 1:200 @ A1, 1:400 @ A3

PRINT DATE: 15/04/2011	TRUE NORTH:
DRAWN BY: VD	
CHECKED BY: VD	
PROJECT No: P194.2	

A	DA	07	C
disc	stage	dwg no.	revision

