



1 CONCEPT CORNER SITE DEVELOPMENT- BASEMENT  
1:200

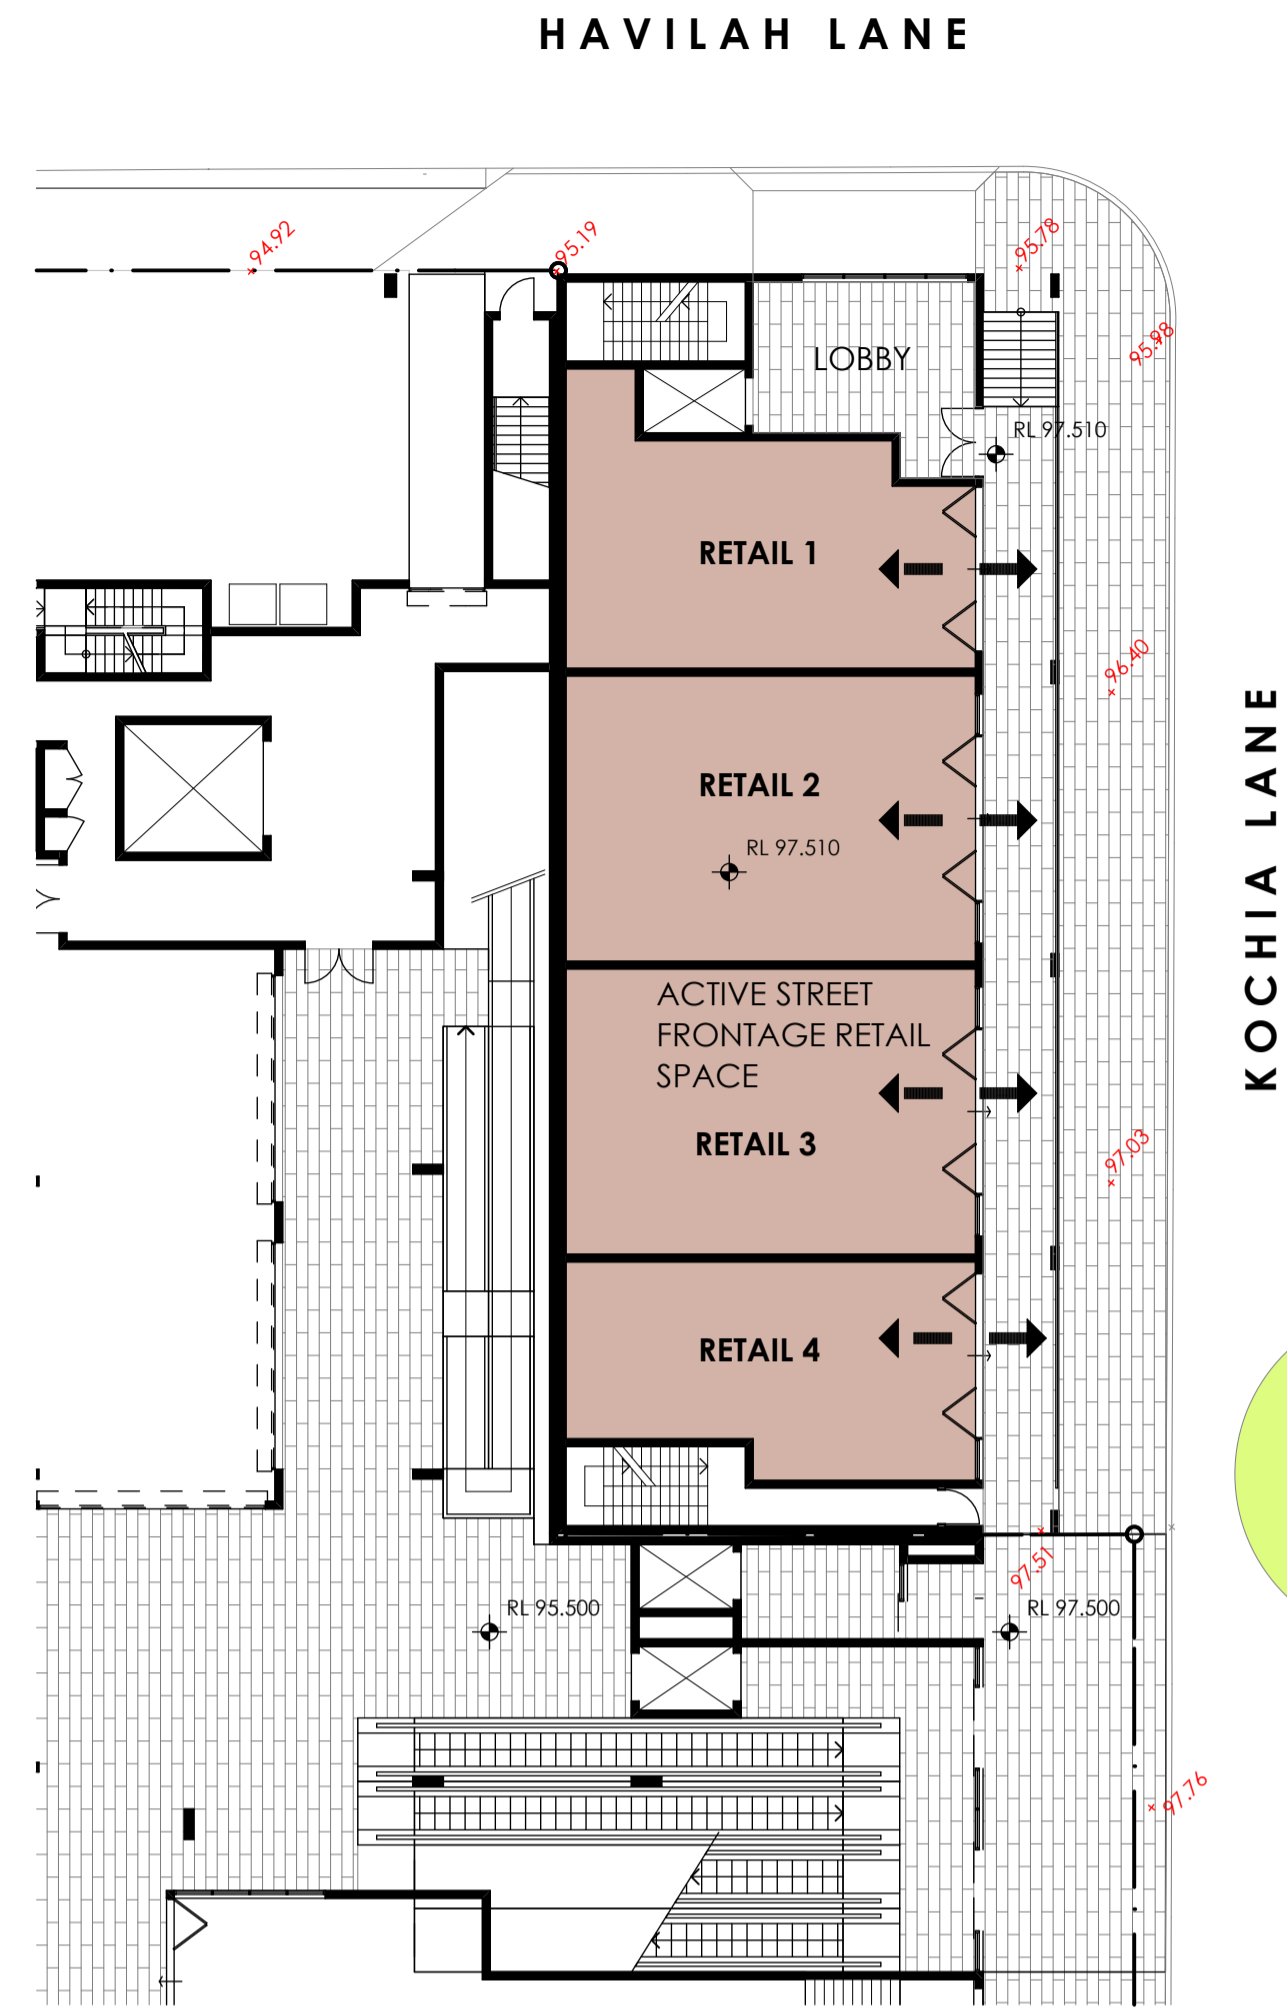

2 CONCEPT CORNER SITE DEVELOPMENT- GROUND LEVEL  
1:200

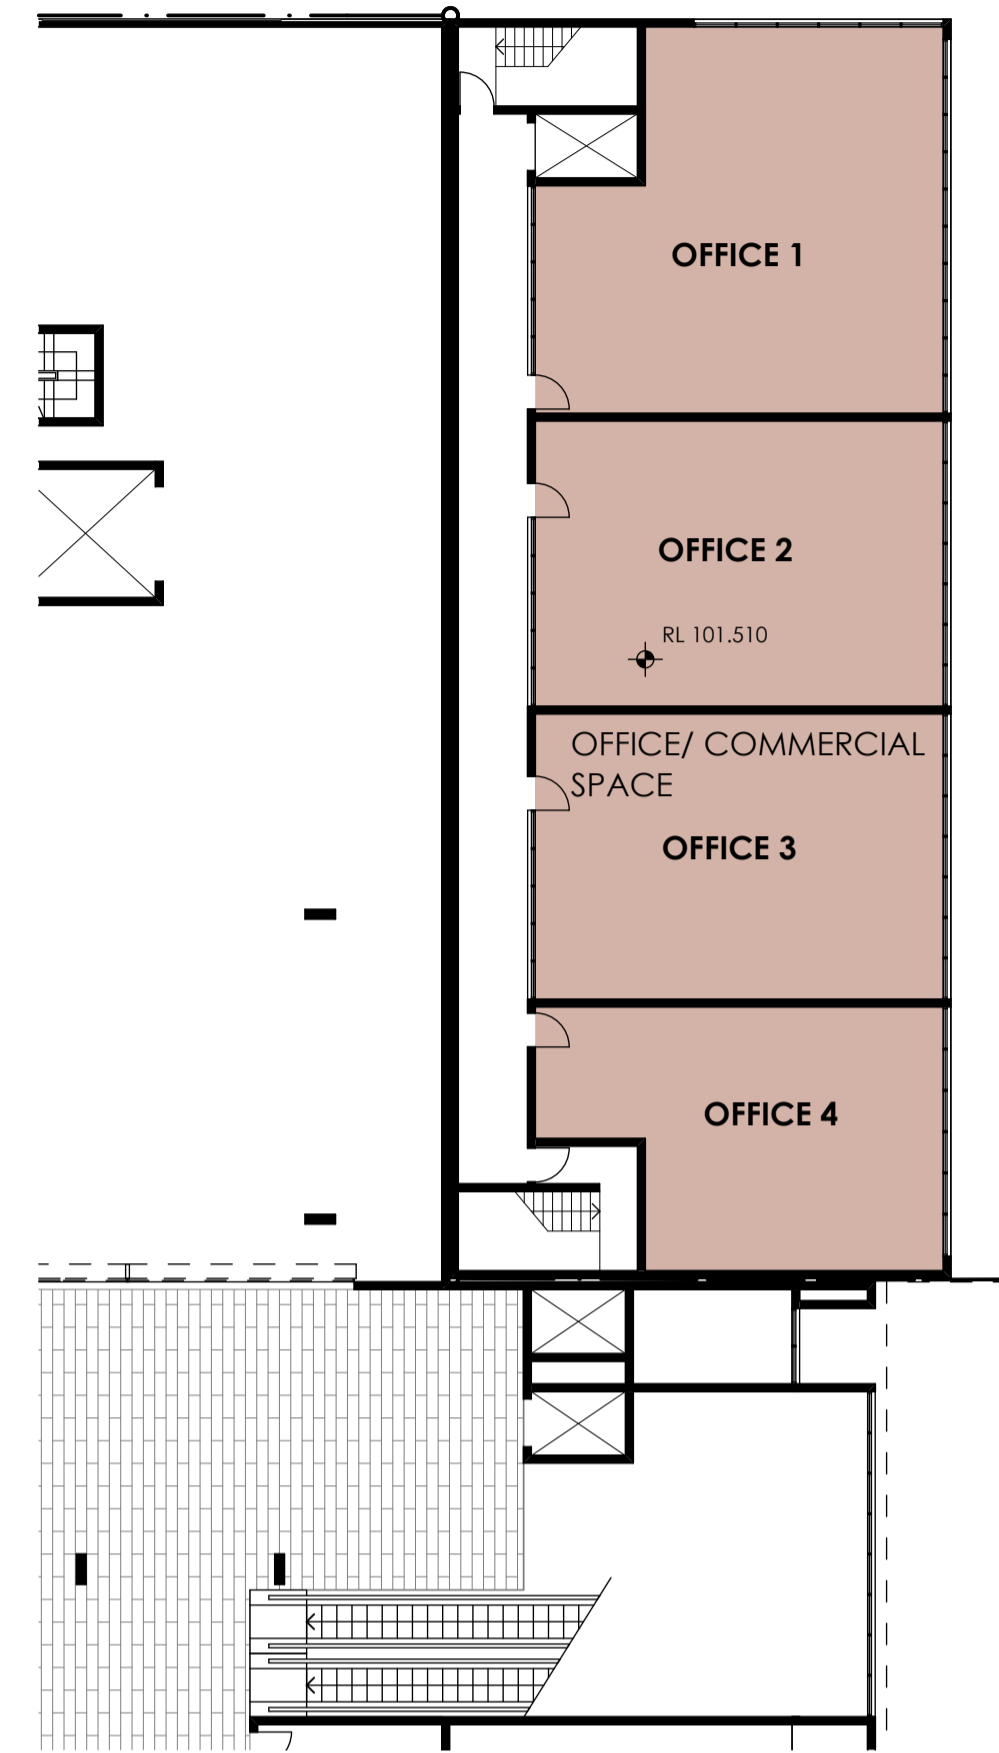

3 CONCEPT CORNER SITE DEVELOPMENT- LEVEL 1  
1:200


GENERAL LEGEND	
	EXISTING RL
	PROPOSED RL
	BOUNDARY LINES
	STRUCTURAL WALLS
	LIGHTWEIGHT WALLS
	FIRE HOSE REEL CUPBOARD
	ELECTRICAL CUPBOARD
	COMMS. CUPBOARD
	RECYCLING CUPBOARD
	GARBAGE CHUTE
	WASHING MACHINE/ DRYER
	REFRIDGERATOR
	EXISTING ADJOINING BUILDING
	RETAIL AREAS
	RESIDENTIAL AREAS
	SERVICE/ PLANT AREAS
	EXTERNAL RESIDENTIAL STORAGE AREAS
	FUTURE EXTENSION

NOTE  
1. Contractors to verify all dimensions on site before any shop drawings or work is commenced.  
2. Figured dimensions to be taken in preference to scaled dwgs.  
3. This drawing is to be read in conjunction with the specification and engineers drawings.

This drawing is the copyright of Project Tourism International Architecture Pty Ltd and may not be altered, reproduced or transmitted in any form or by any means, in part or in whole without the written permission of Project Tourism International Architecture Pty Ltd. ABN: 90 050 071 022.

REVISIONS

REV	DESCRIPTION	BY	CHK	DATE
A	DEVELOPMENT APPLICATION	TN	VD	07.10.10
B	DEVELOPMENT OPTIONS ADDED	VD	VD	14.04.11

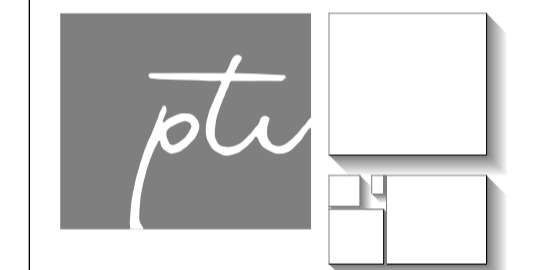

**ARCHITECTURE**  
Project Tourism International Architecture Pty Ltd Level 10, 263 Clarence St Sydney 2000  
T (02) 9283 0860 F (02) 9283 0870 www.ptigroup.com.au ABN 90 050 071 022  
Nominated Registered Architect: Peter Israel (reg no. 5054)



COMMERCIAL & DESIGN ARCHITECTS  
INTERIOR DESIGNERS  
PROPERTY DEVELOPMENT ANALYSTS & ADVISORS  
FOR TOURISM, LEISURE, ENTERTAINMENT & RESIDENTIAL PROPERTIES

CLIENT:  
ANKA PROPERTY GROUP


PROJECT:  
LINDFIELD RETAIL & RESIDENTIAL DEVELOPMENT

DRAWING TITLE:  
CONCEPTUAL FUTURE CORNER SITE DEVELOPMENT

SCALE: 1:200 @ A1  
PRINT DATE: 15/04/2011  
DRAWN BY: VD  
CHECKED BY: VD  
PROJECT No: P194.2

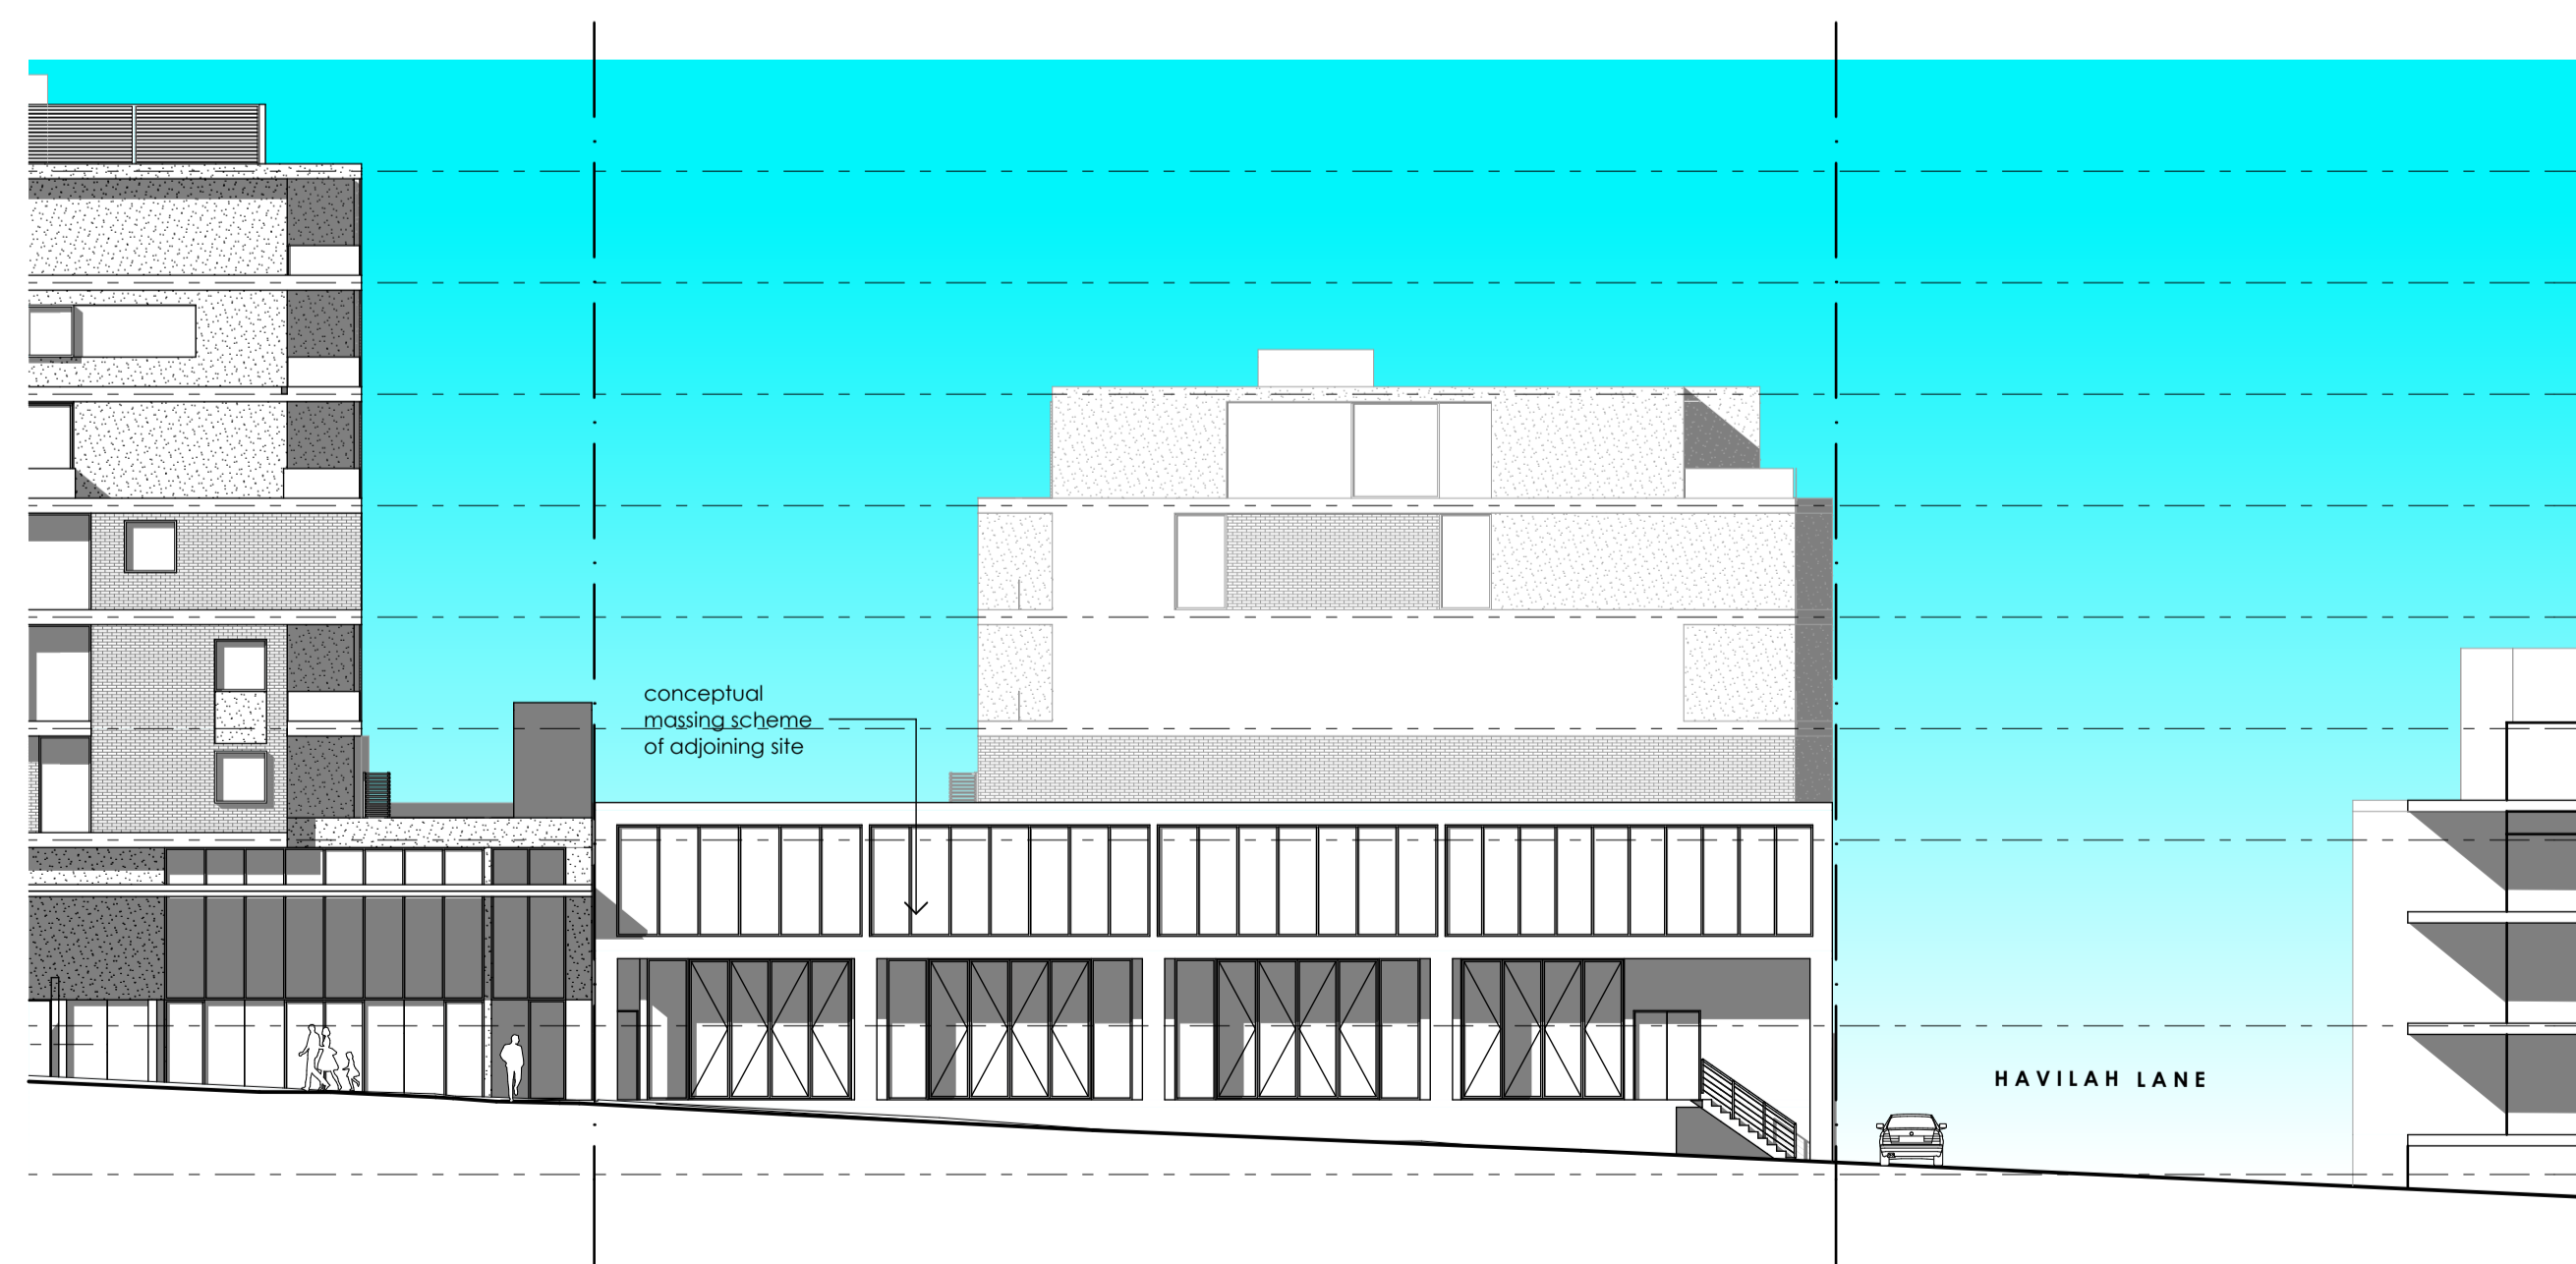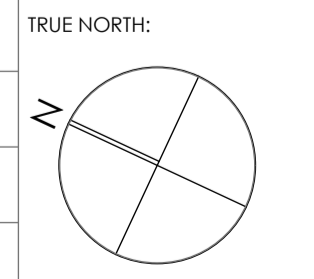

4 CONCEPT MASSING ELEVATION  
1:200

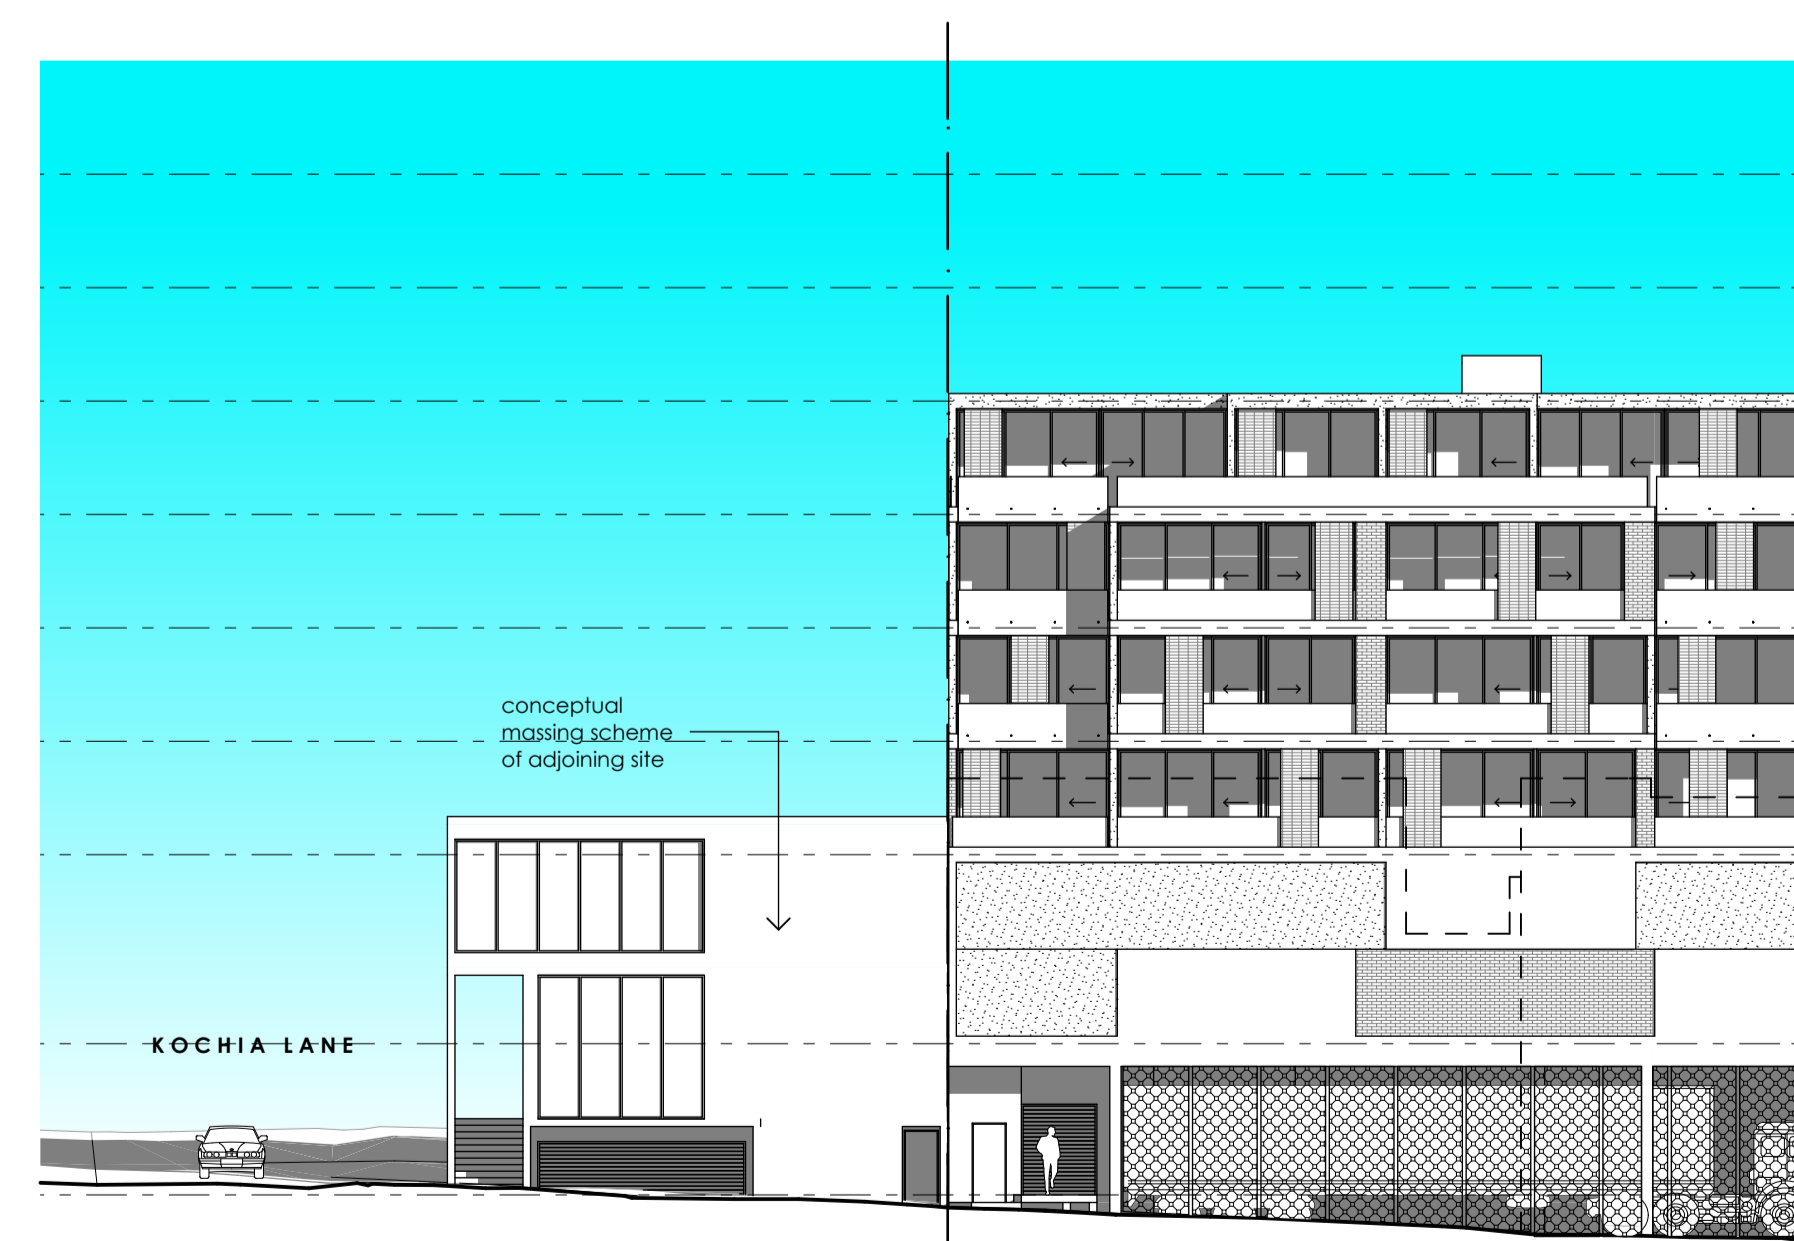

5 CONCEPT MASSING ELEVATION  
1:200

A DA 33 B  
disc stage. dwg no. revision