




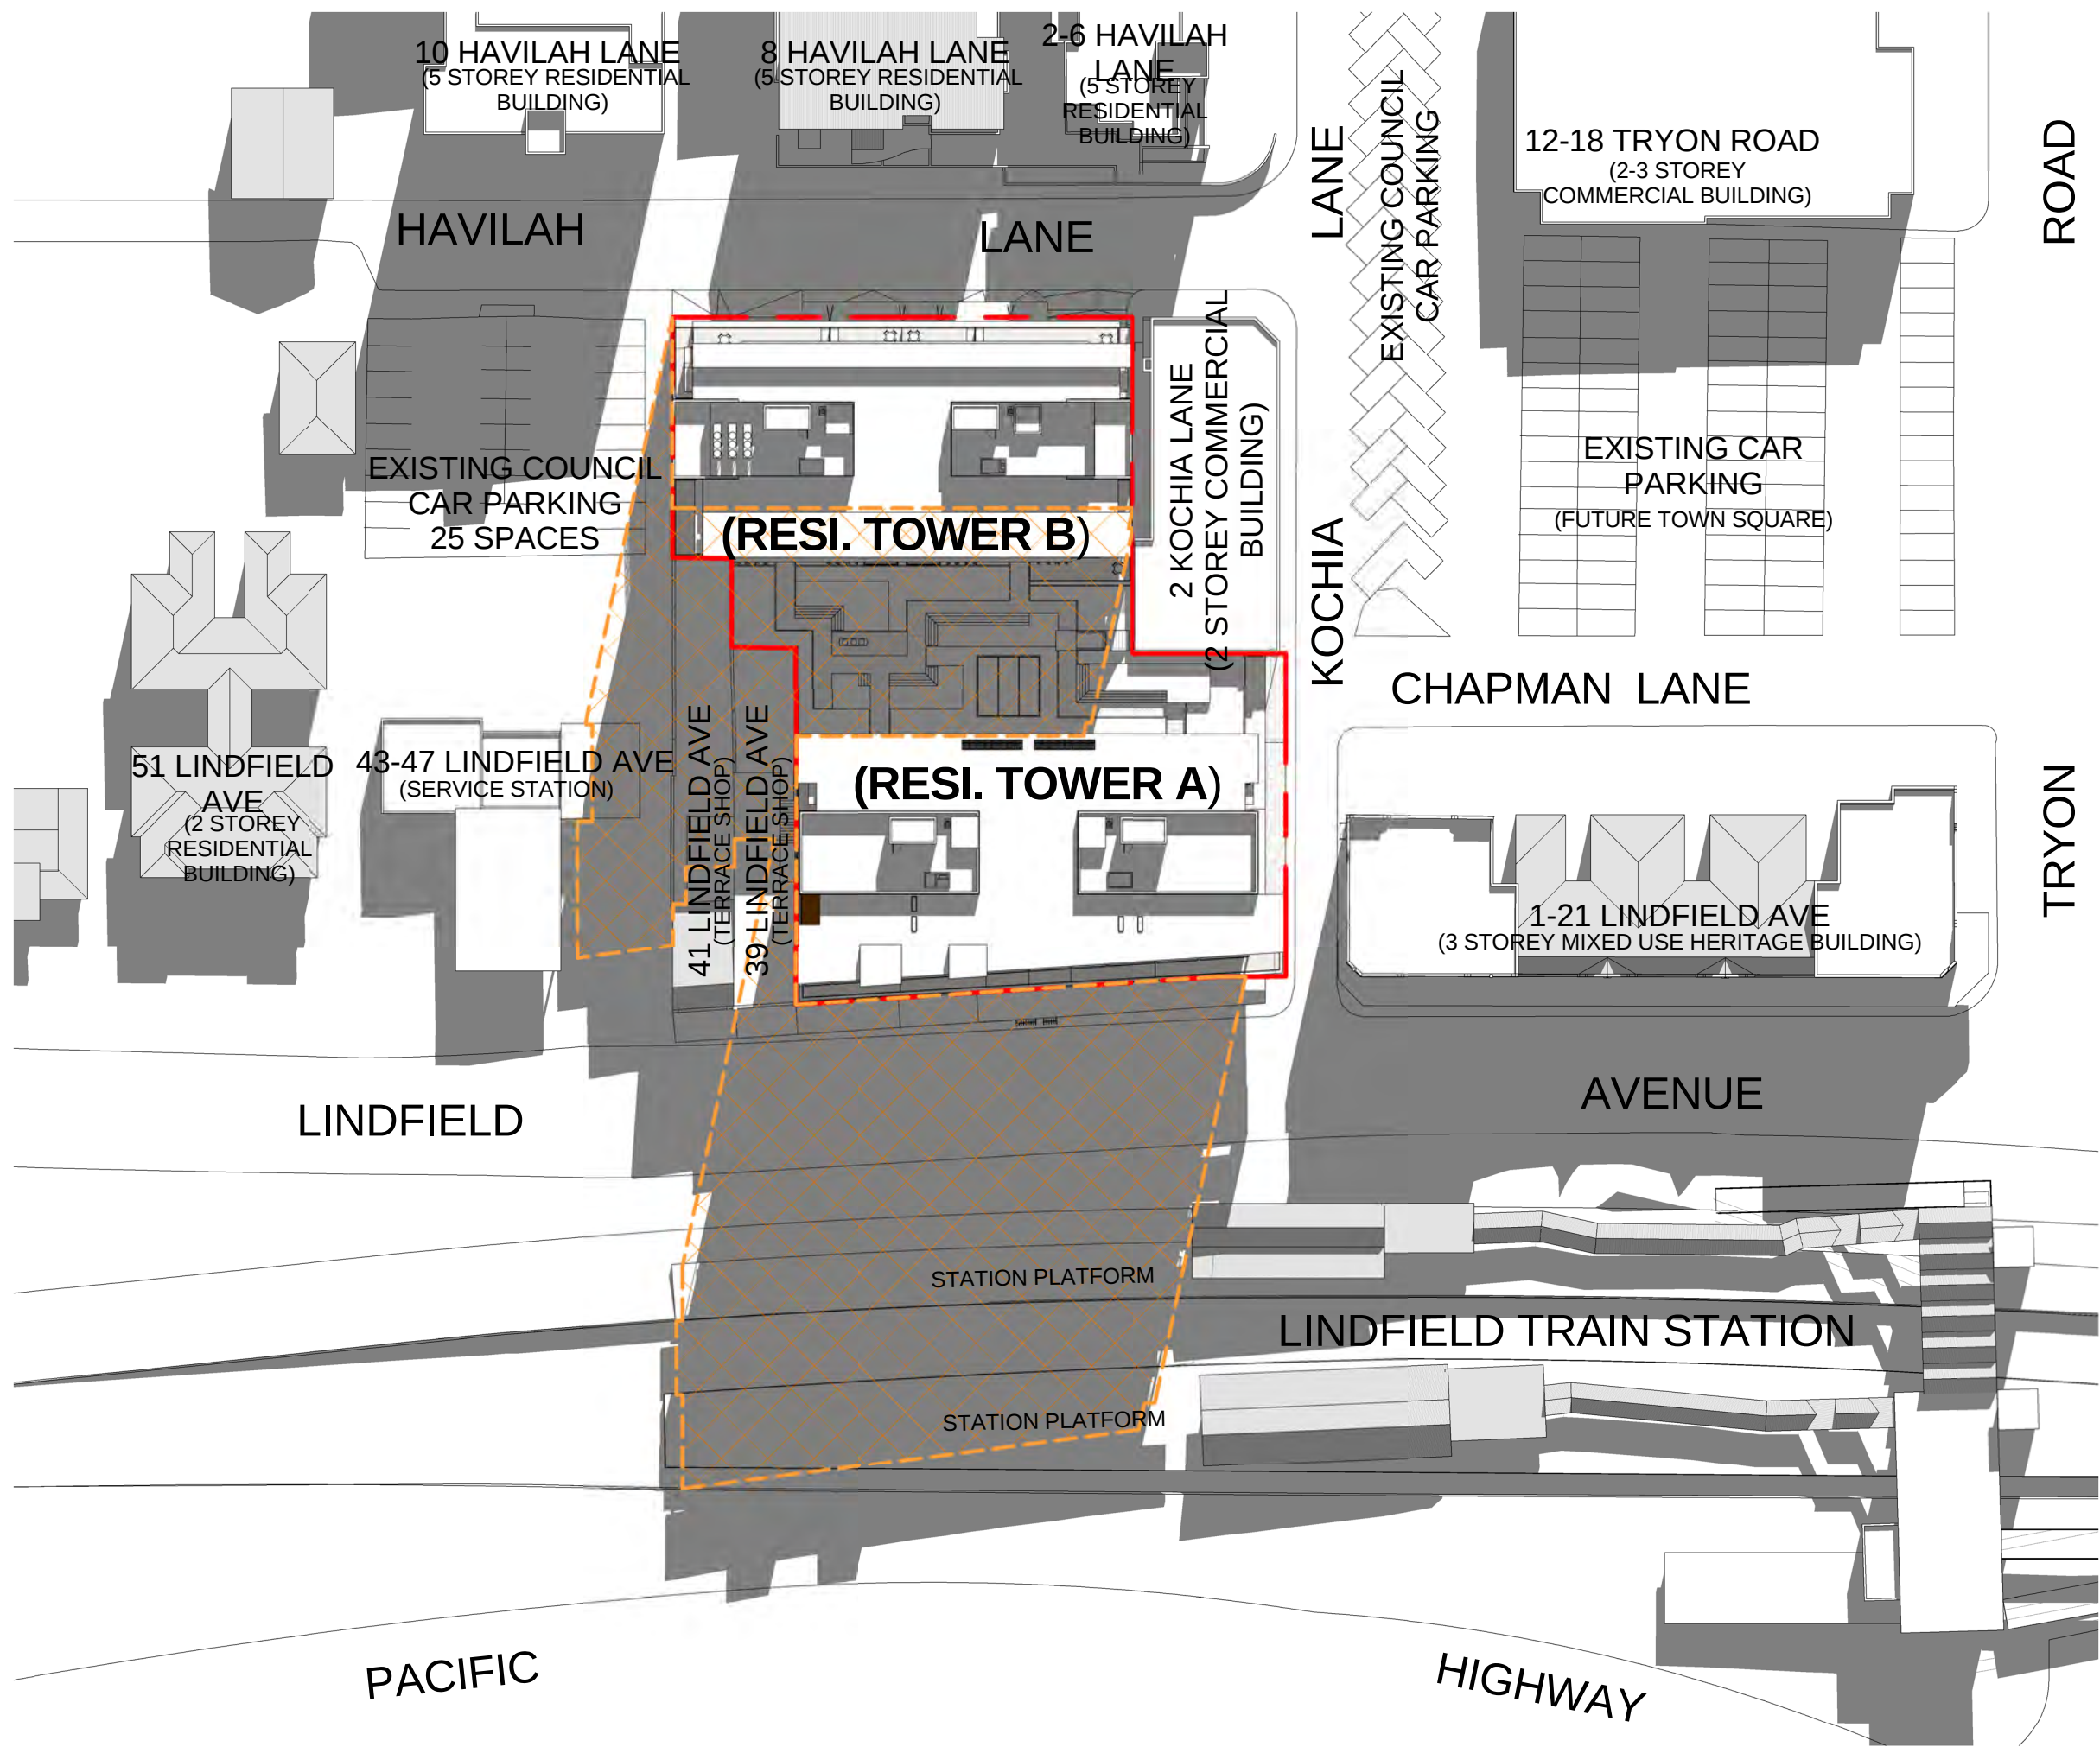

1 SHADOW DIAGRAM - 21stMARCH_9AM
SCALE1 : 650

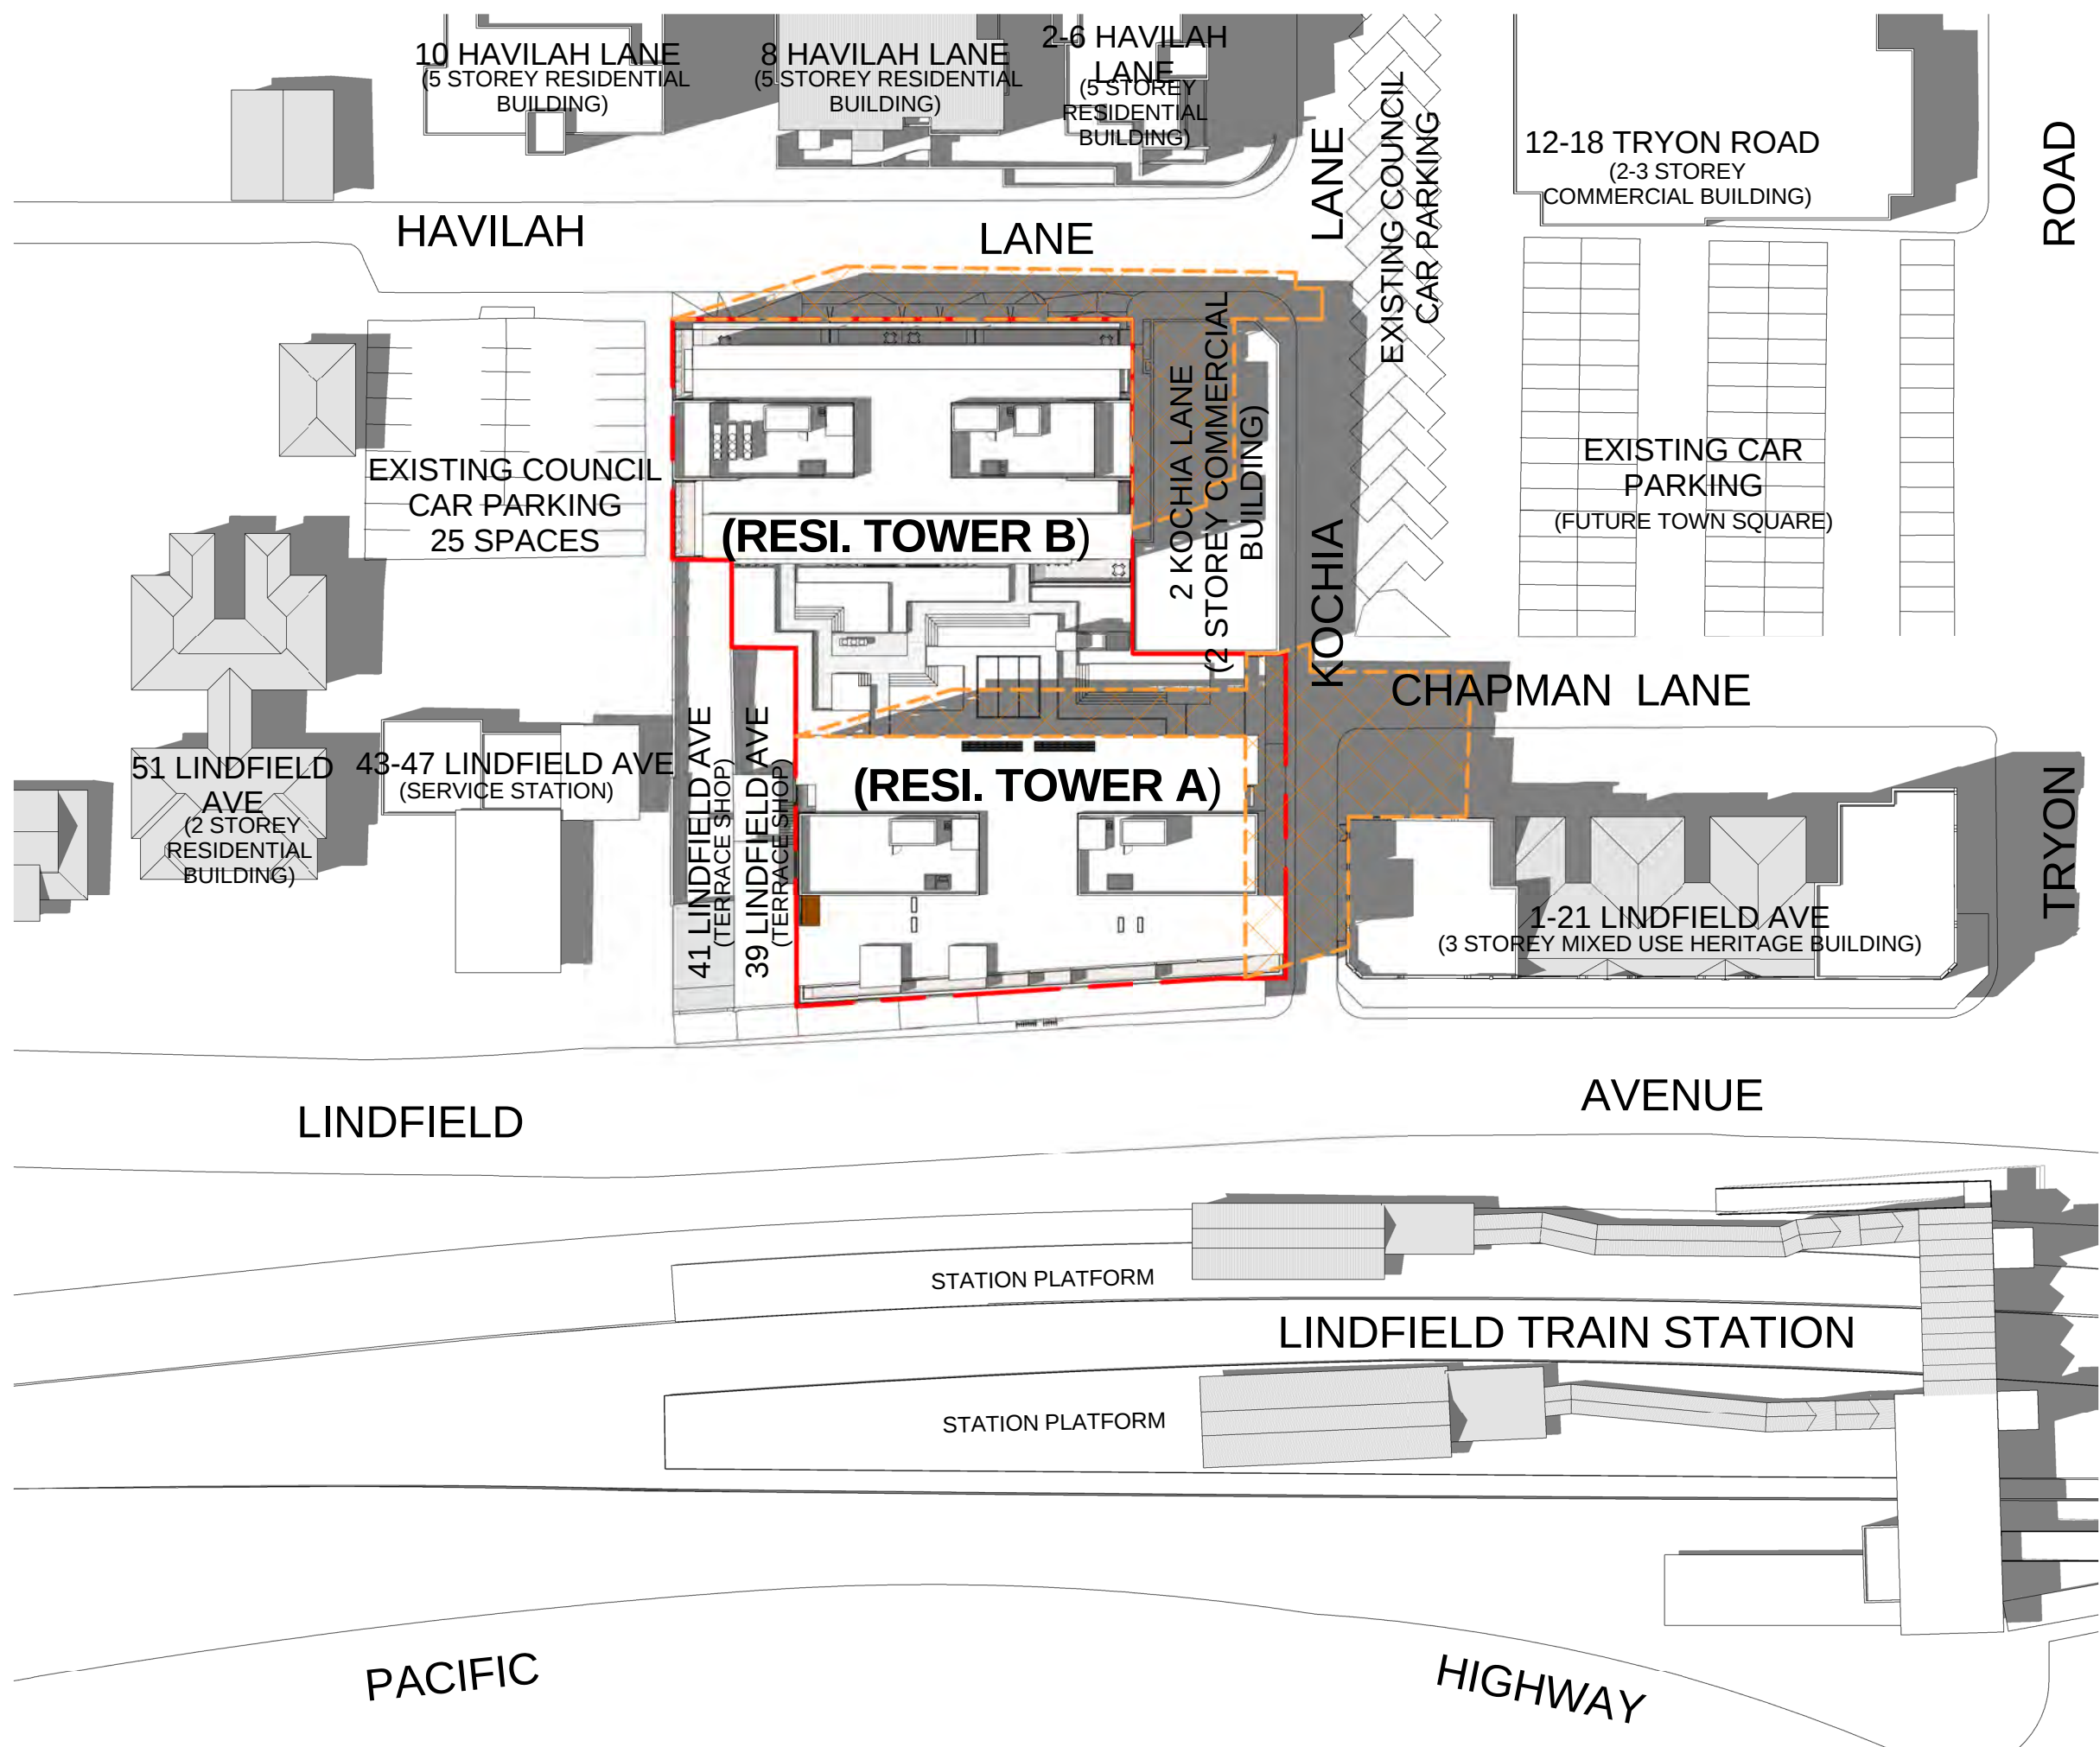

3 SHADOW DIAGRAM - 21stMARCH_3PM
SCALE1 : 650

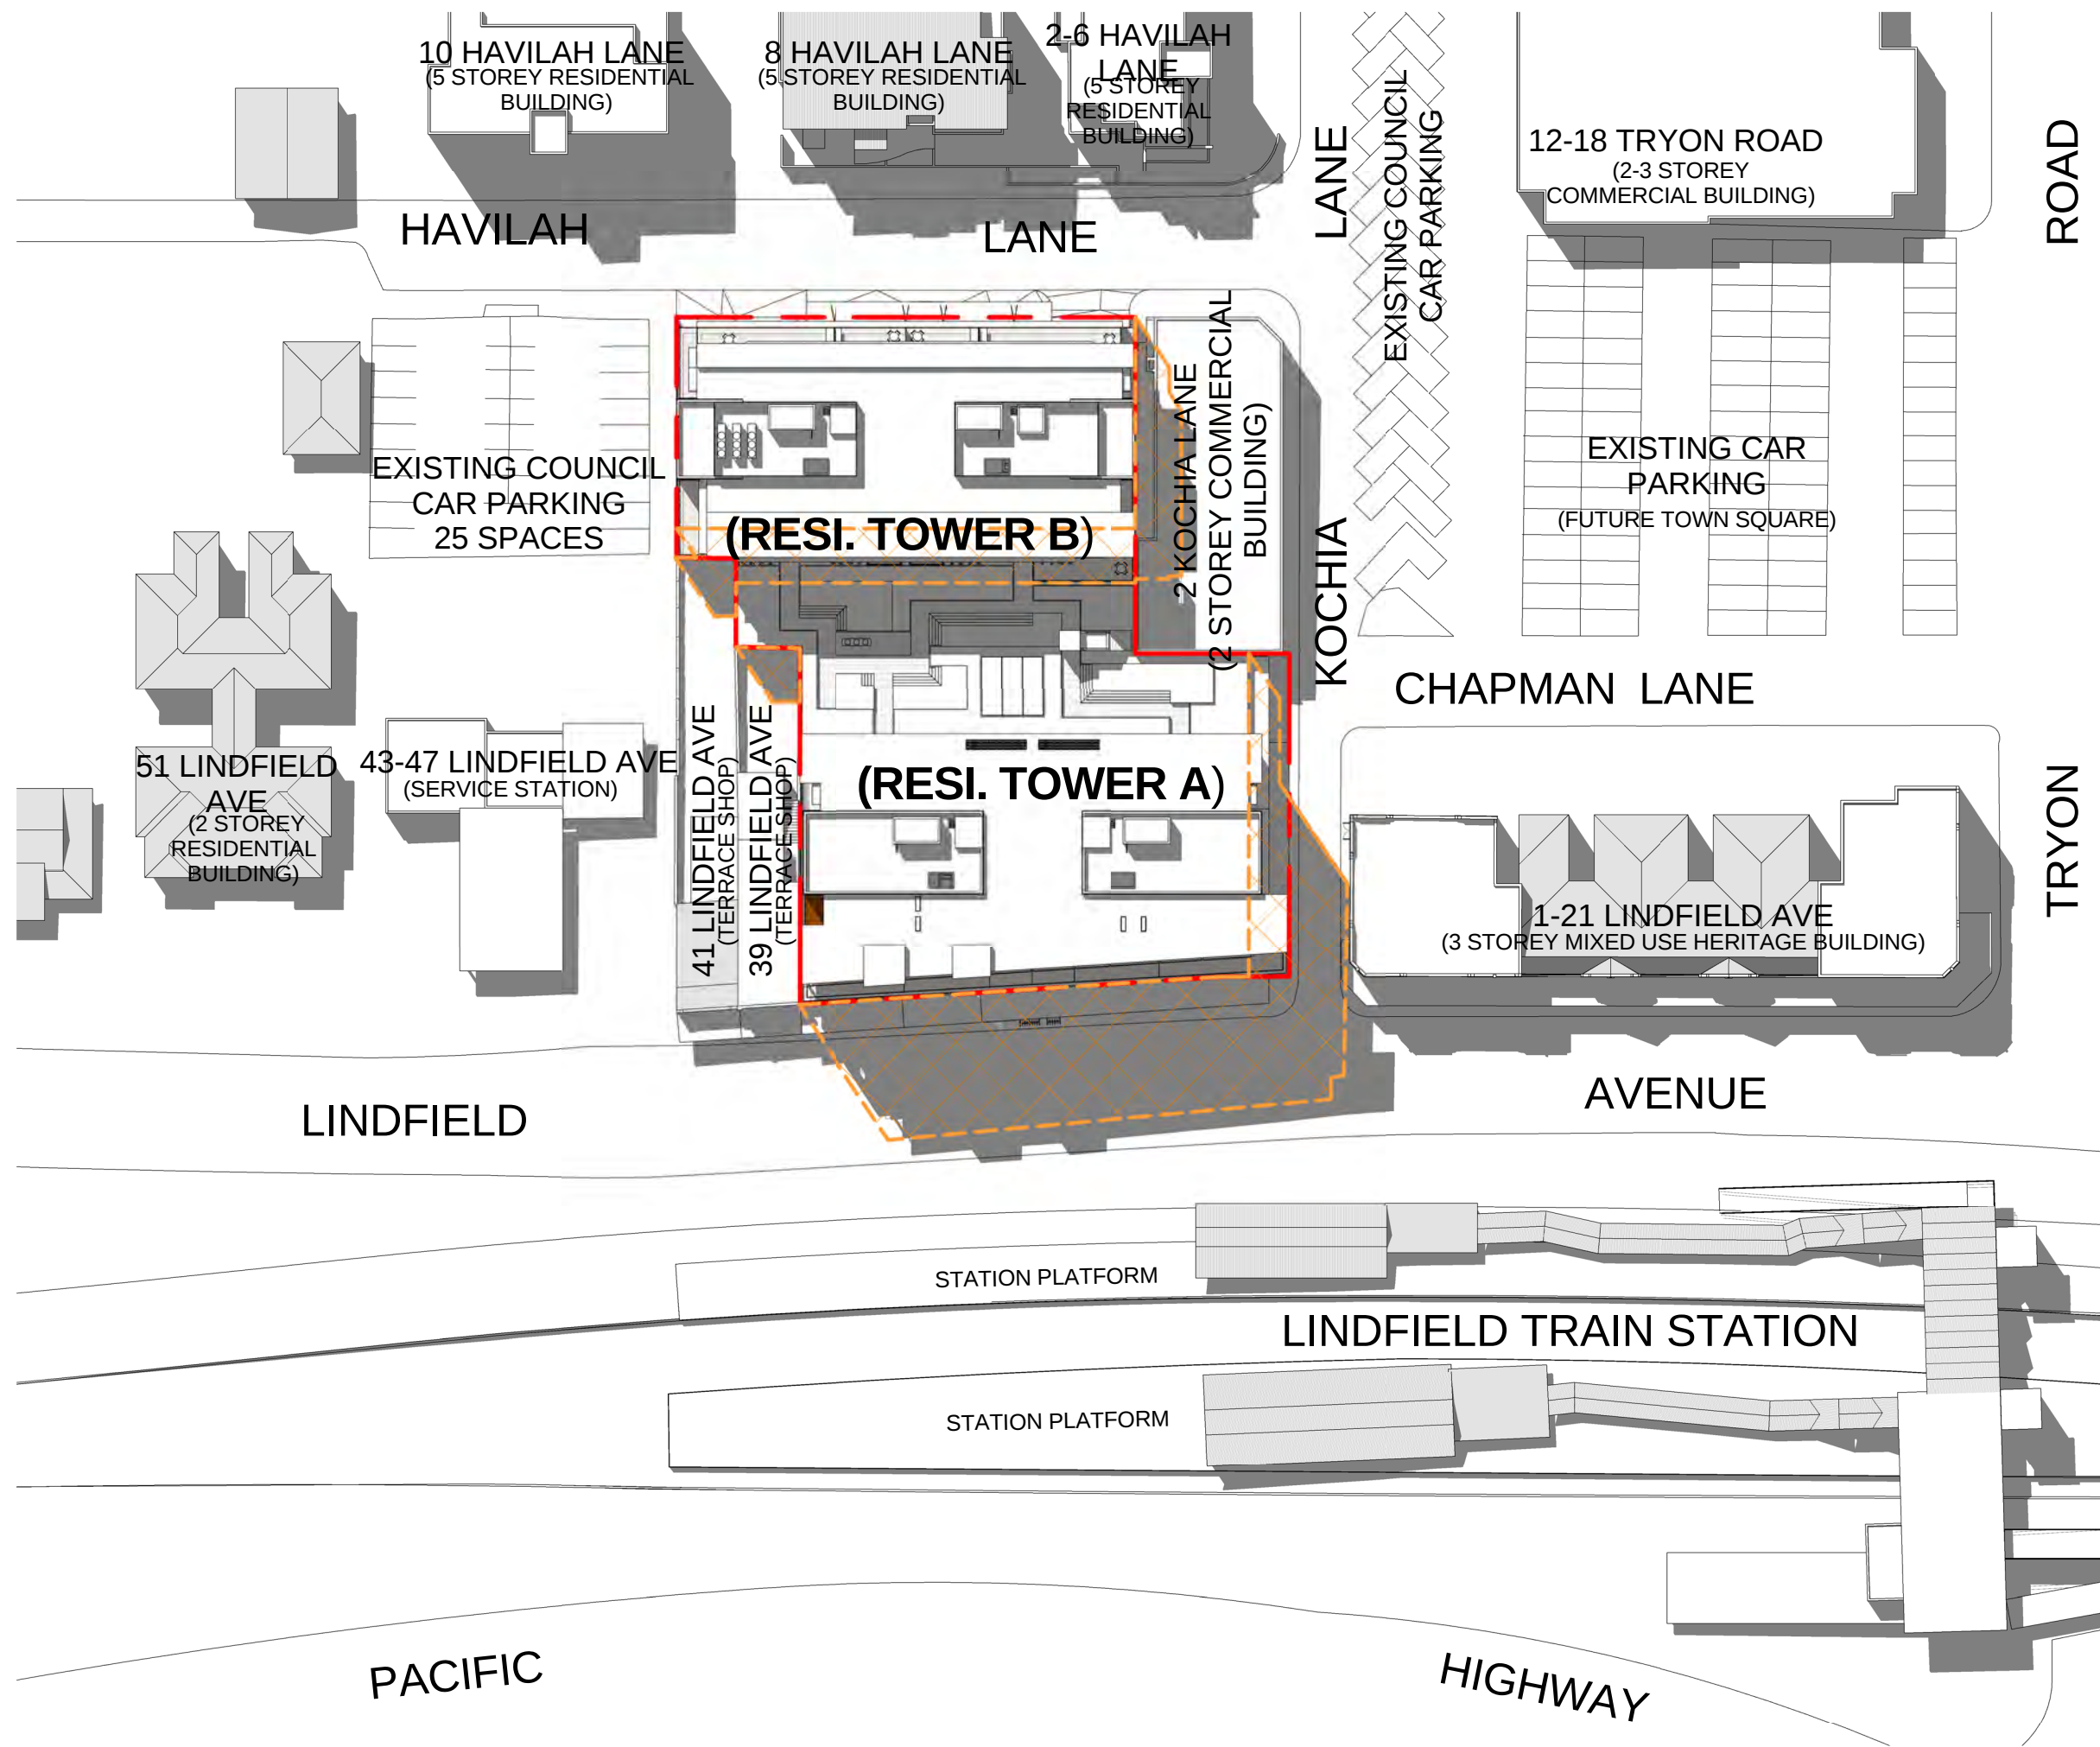

2 SHADOW DIAGRAM - 21stMARCH_12PM
SCALE1 : 650

SHADOW DIAGRAM LEGEND:

MARCH 21st (DAYLIGHT SAVINGS)		
TIME	SUN AZIMUTH	SUN ALTITUDE
0900 AM	82.61°	23.97°
1200 PM	128.54°	52.95°
1500 PM	200.20°	46.17°

SHADOW LEGEND:

	DENOTES PROPOSED & EXISTING SHADOW
	DENOTES PART 3A APPROVED SHADOW

PREFERRED PROJECT REPORT SUBMISSION

Notes
All dimensions and setbacks to be verified prior to commencement, omissions or discrepancies to be notified to the architect.

Copyright
The copyright of this drawing together with any other documents prepared by crone partners architecture studios. pty ltd (cp) remains the property of cp. crone partners grants licence for the use of this document for the purpose for which they are intended. The licence is not transferable without the permission of cp.

Quality Assurance System

Authorised By:	Date:
----------------	-------

Rev	DESCRIPTION	By	Date
A	ISSUED FOR SECTION 75W SUBMISSION	MQ	20/11/2012
B	ISSUED FOR PREFERRED PROJECT REPORT SUBMISSION	MQ	20/05/2013

Builder

Client
ANKA (CIVIC CENTER) PTY LTD
LEVEL 3
179-191 NEW SOUTH HEAD RD
EDGECLIFF, SYDNEY NSW 2027
Ph: +61 2 9302 3000
Fax: +61 2 9302 3030

Structural Engineer
AECOM
Level 21, 420 George St, Sydney NSW 2000
Ph: 02 8934 0000 Fax: 02 8934 0001

Mechanical Engineer
WOOD & GRIEVE ENGINEERS
Level 454 - 456 Pacific Highway,
St. Leonards, NSW 2000
Ph: 02 8484 7000 Fax: 02 8484 7100

Electrical Engineer
WOOD & GRIEVE ENGINEERS
Level 454 - 456 Pacific Highway,
St. Leonards, NSW 2000
Ph: 02 8484 7000 Fax: 02 8484 7100

Hydraulic Engineer
INSYNC SERVICES
Suite 8, Level 2, 56 Church Ave,
Mascot, NSW 2015
Ph: 02 9669 4311 Fax: 02 9669 4322

Landscape Architect
ASPECT Studios
Studio G1 - Level 6, 61 Marlborough St
Surry Hills, NSW 2010
Ph: 02 9699 7182 Fax: 02 9699 7192

KEY

Scale As indicated@A1

cronepartners
Cronepartners
level 2, 364 kent street,
sydney, nsw 2000, australia
Ph: +61 2 8295 5300
Fax: +61 2 8295 5301


Project
LINDFIELD MIXED-USE DEVELOPMENT
23-37 LINDFIELD AVE & 11 HAVILAH LA
LINDFIELD NSW 2070

Drawn: MQ	Checked: VD	Date: 20/05/2013
-----------	-------------	------------------


Drawing Title
SHADOW DIAGRAM - MARCH

PREFERRED PROJECT SUBMISSION


CA 2924	ADAZ	5000	B
Project no.	Drawing Phase.	Drawing No.	Rev

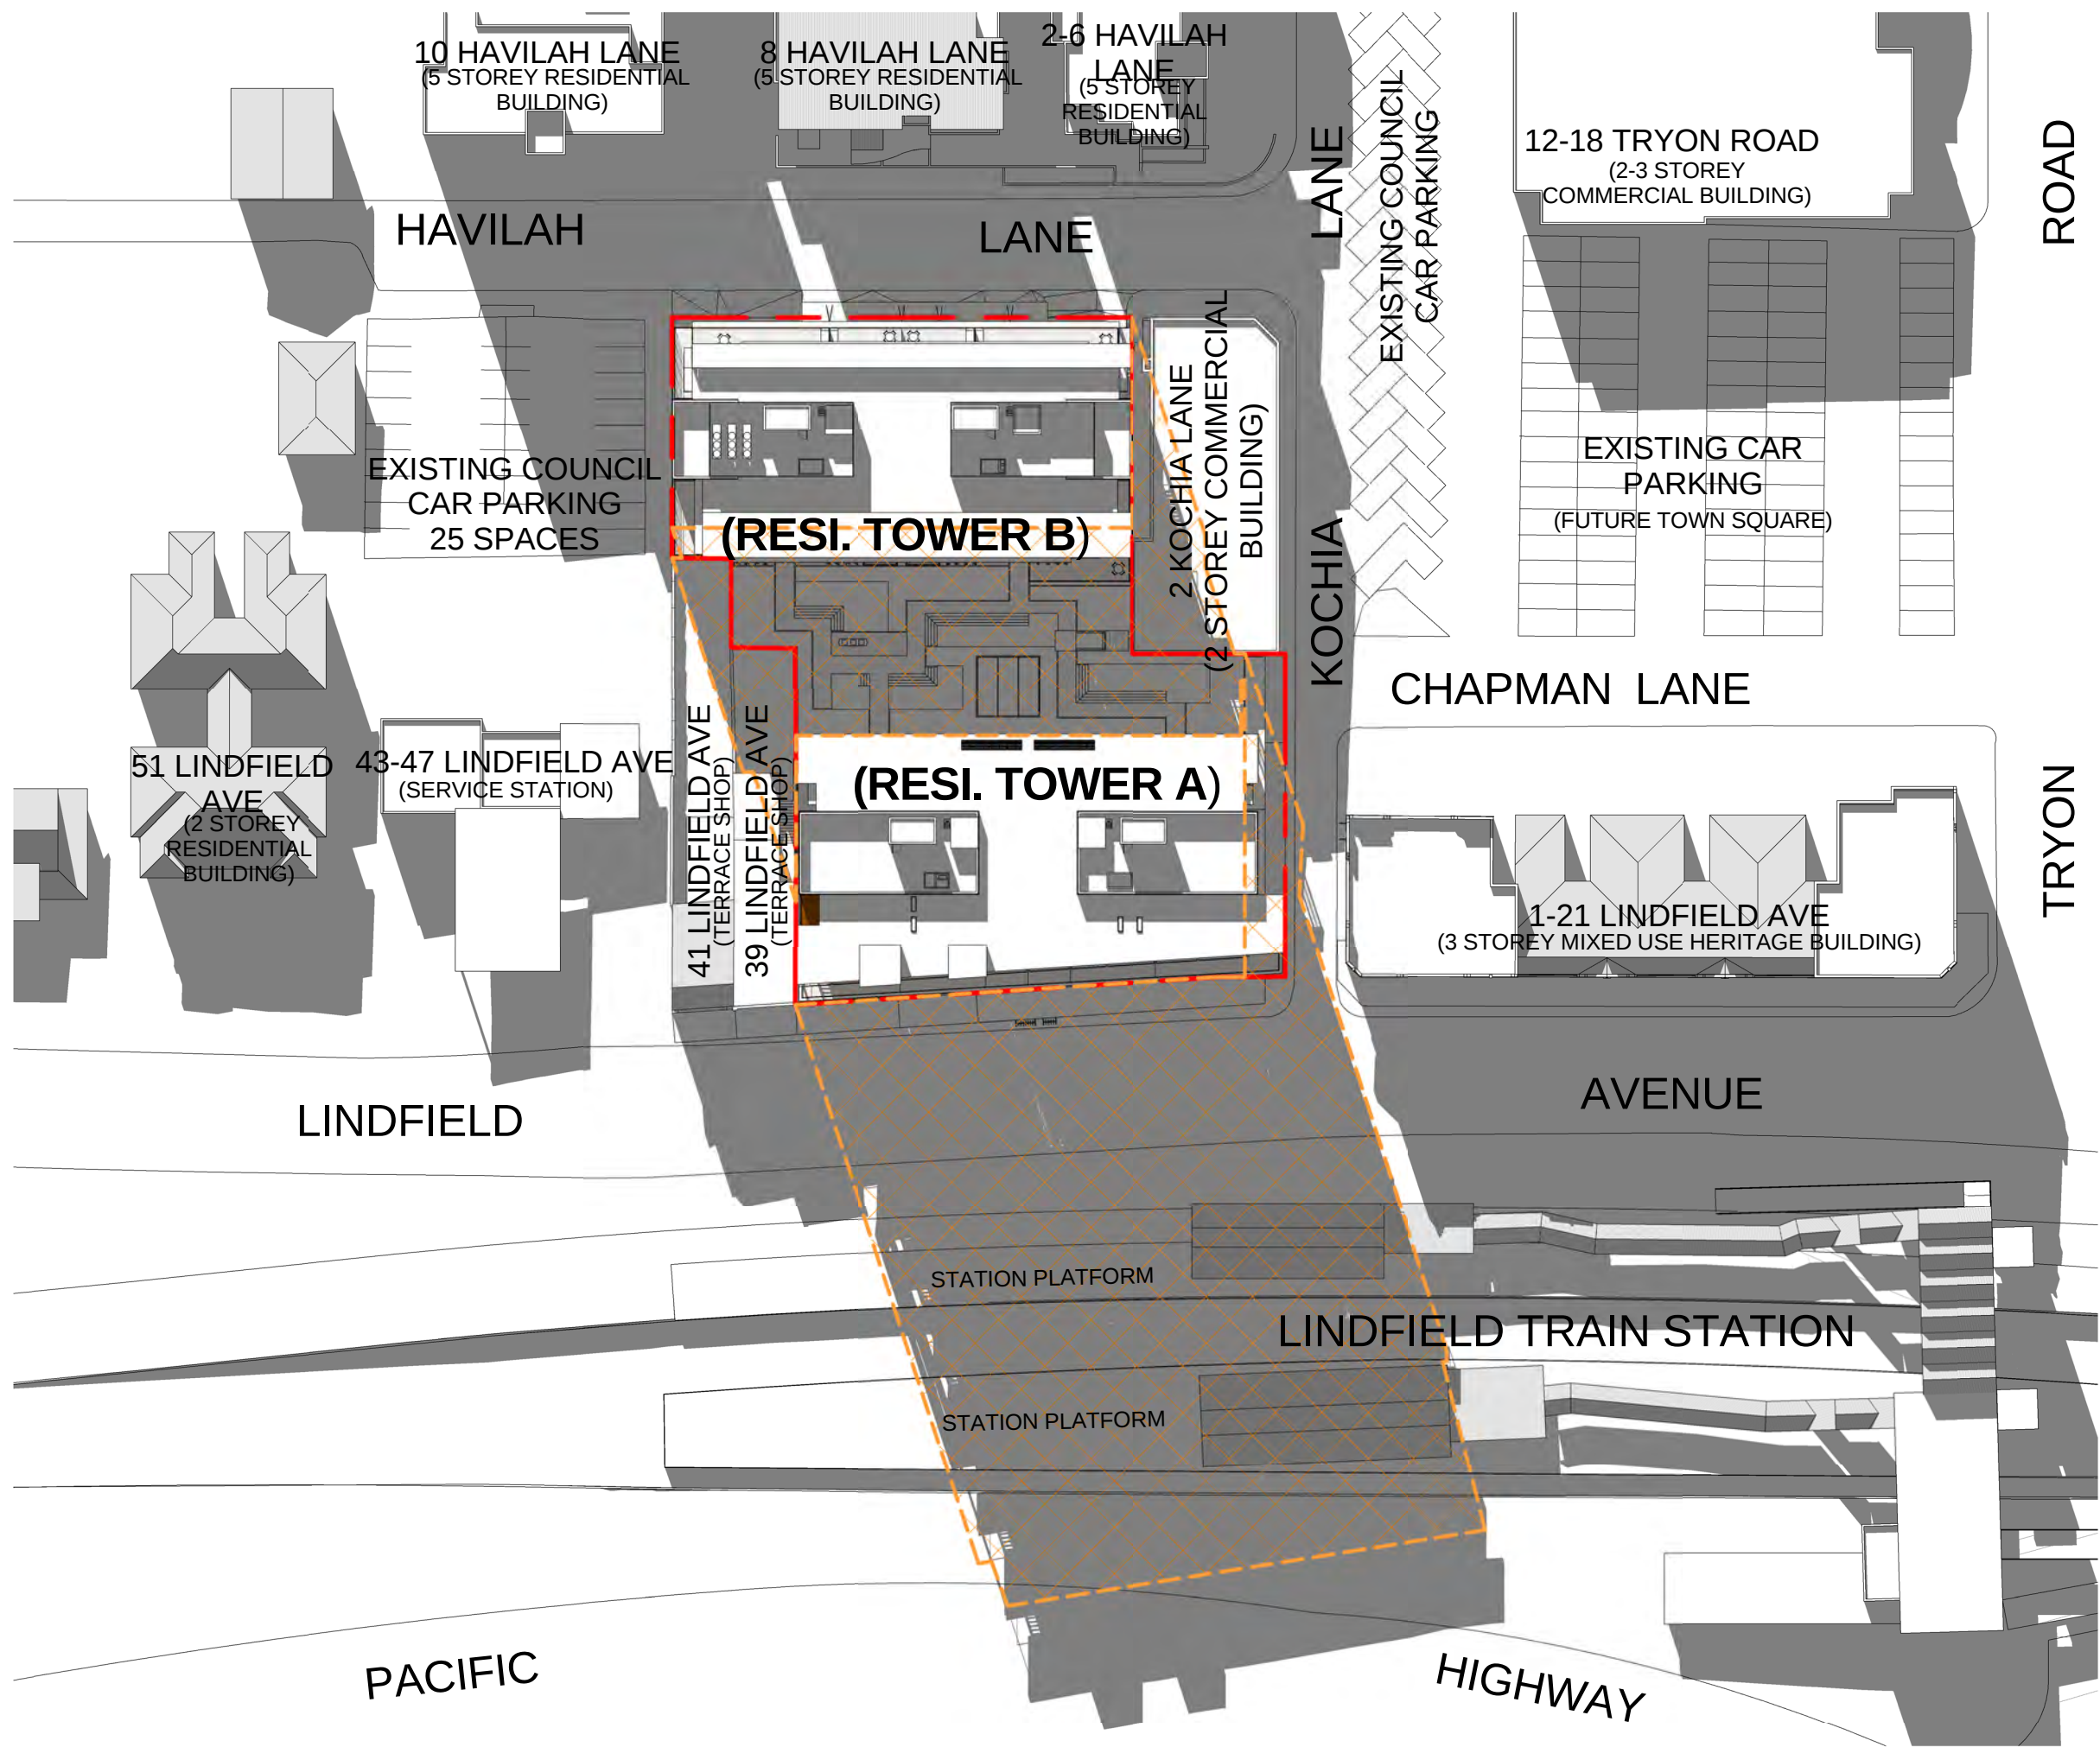

1 SHADOW DIAGRAM - 21stJUNE_9AM
SCALE1 : 650

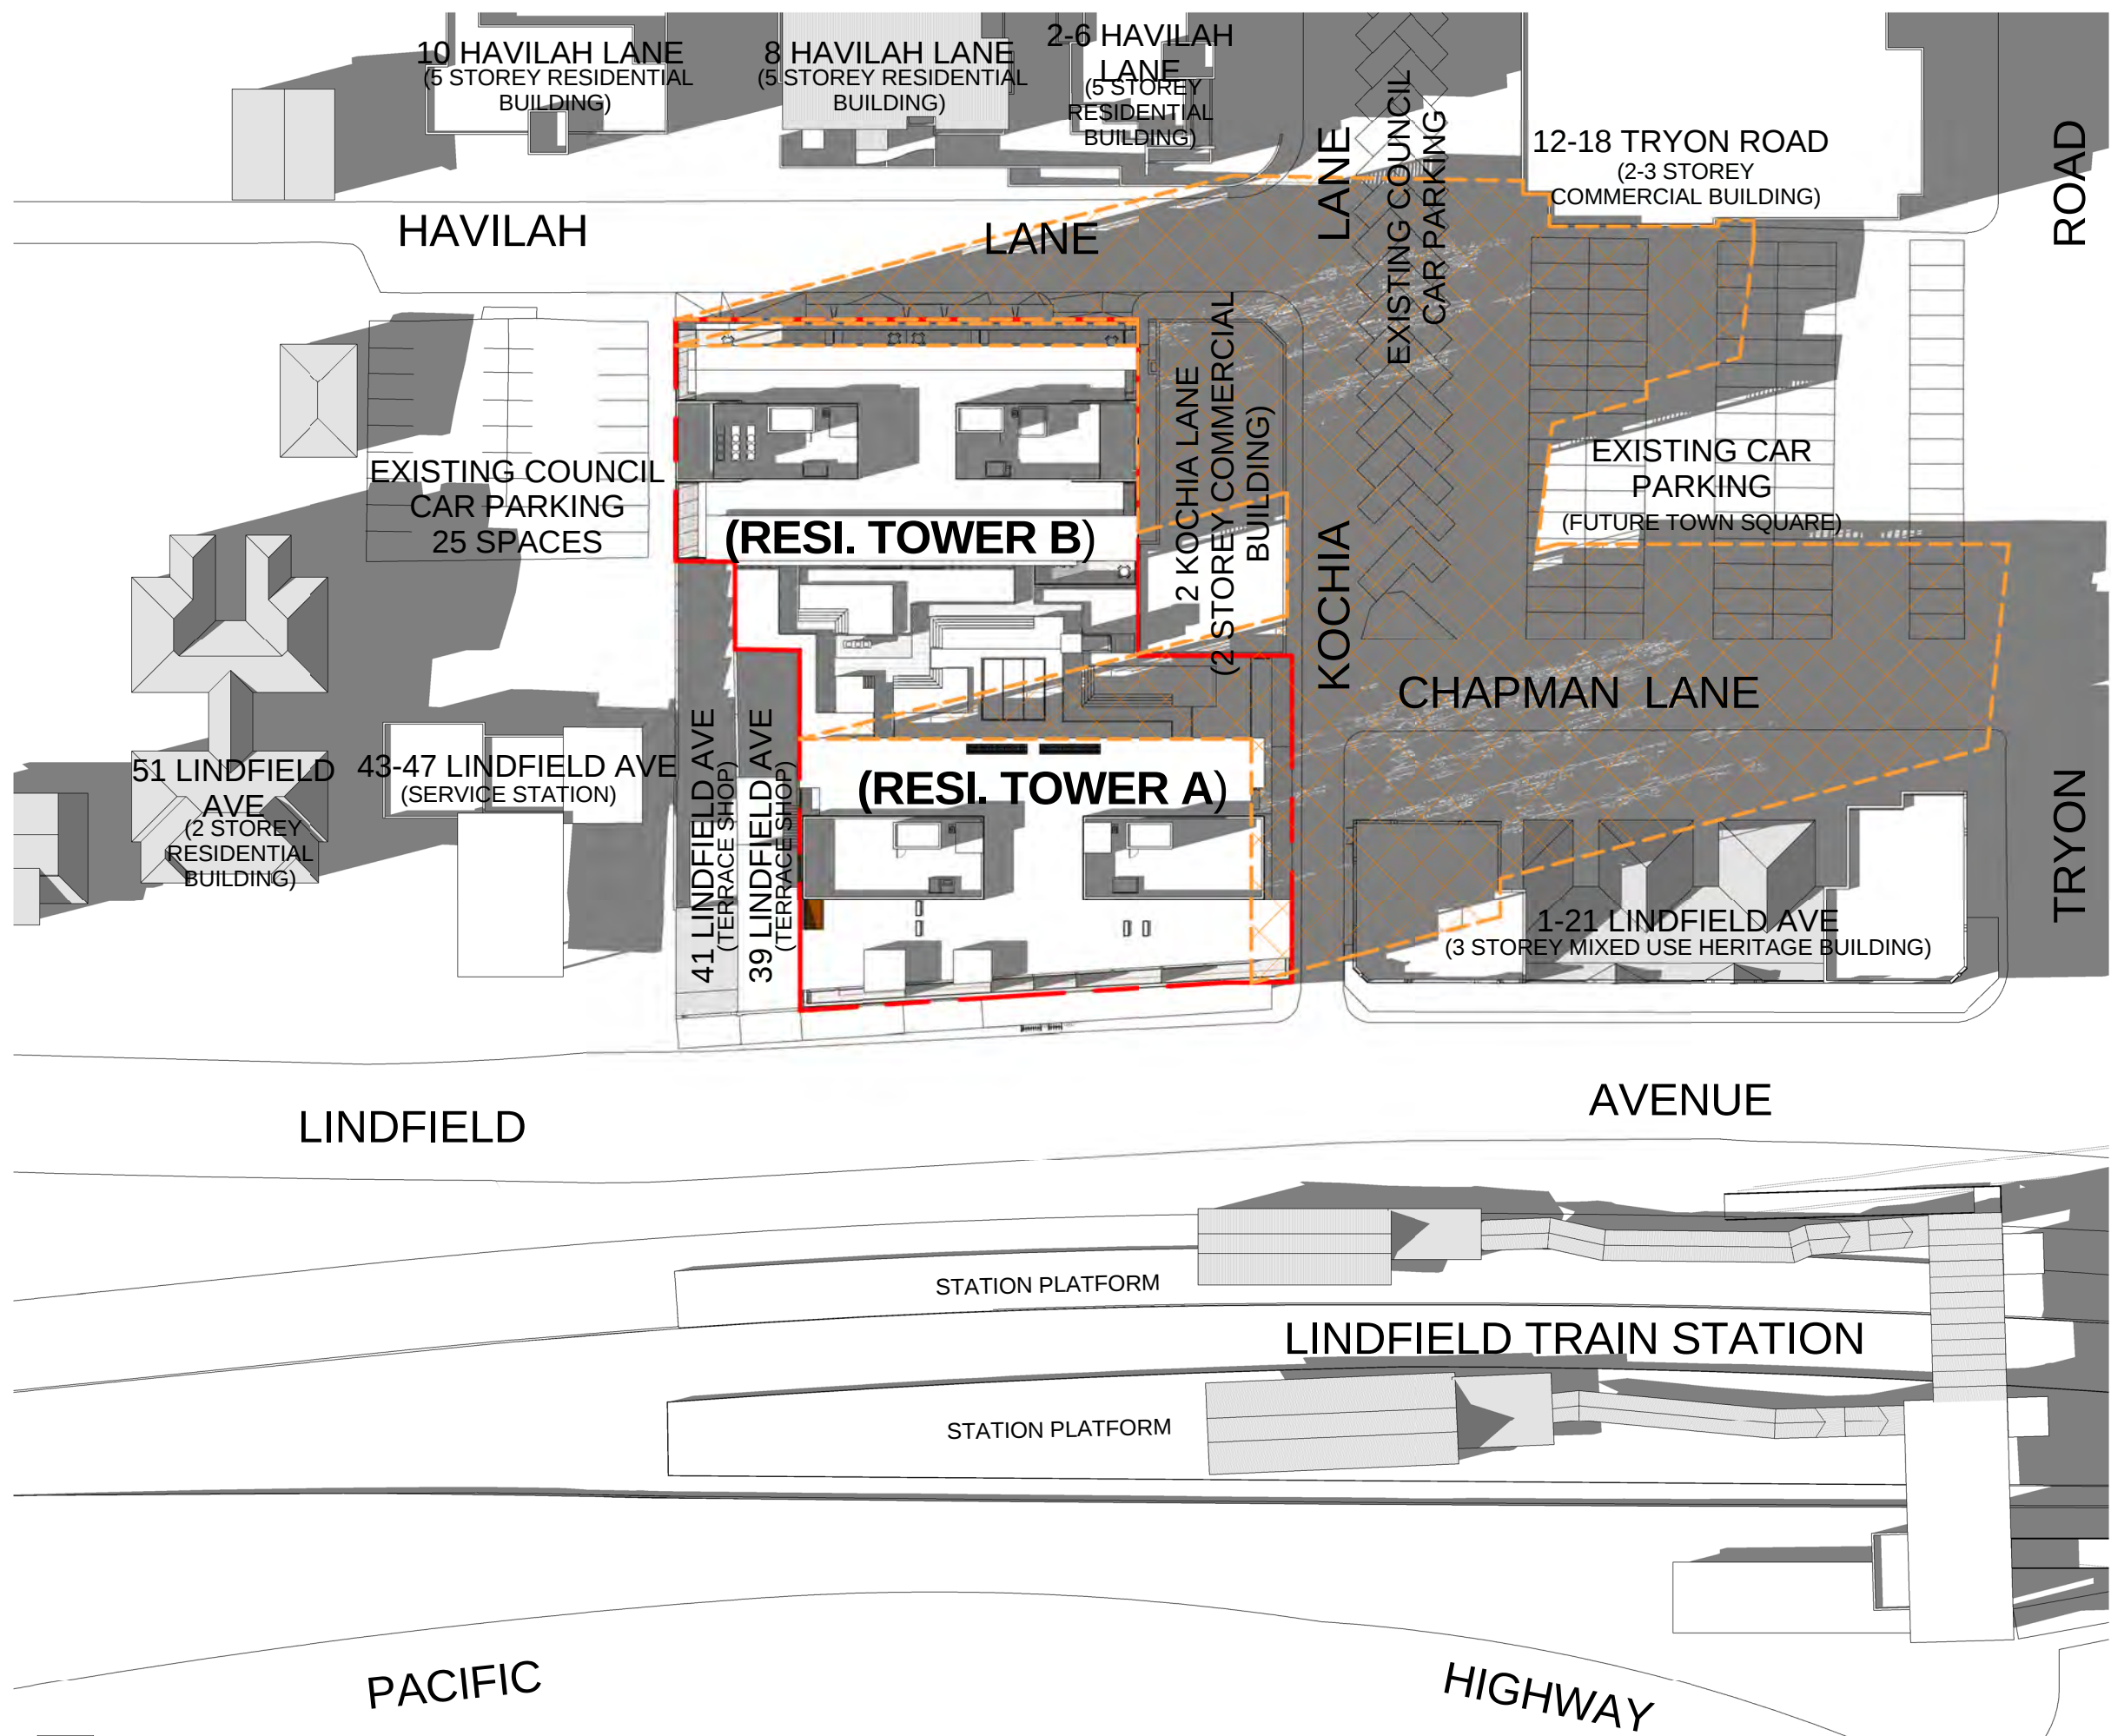

3 SHADOW DIAGRAM - 21stJUNE_3PM
SCALE1 : 650

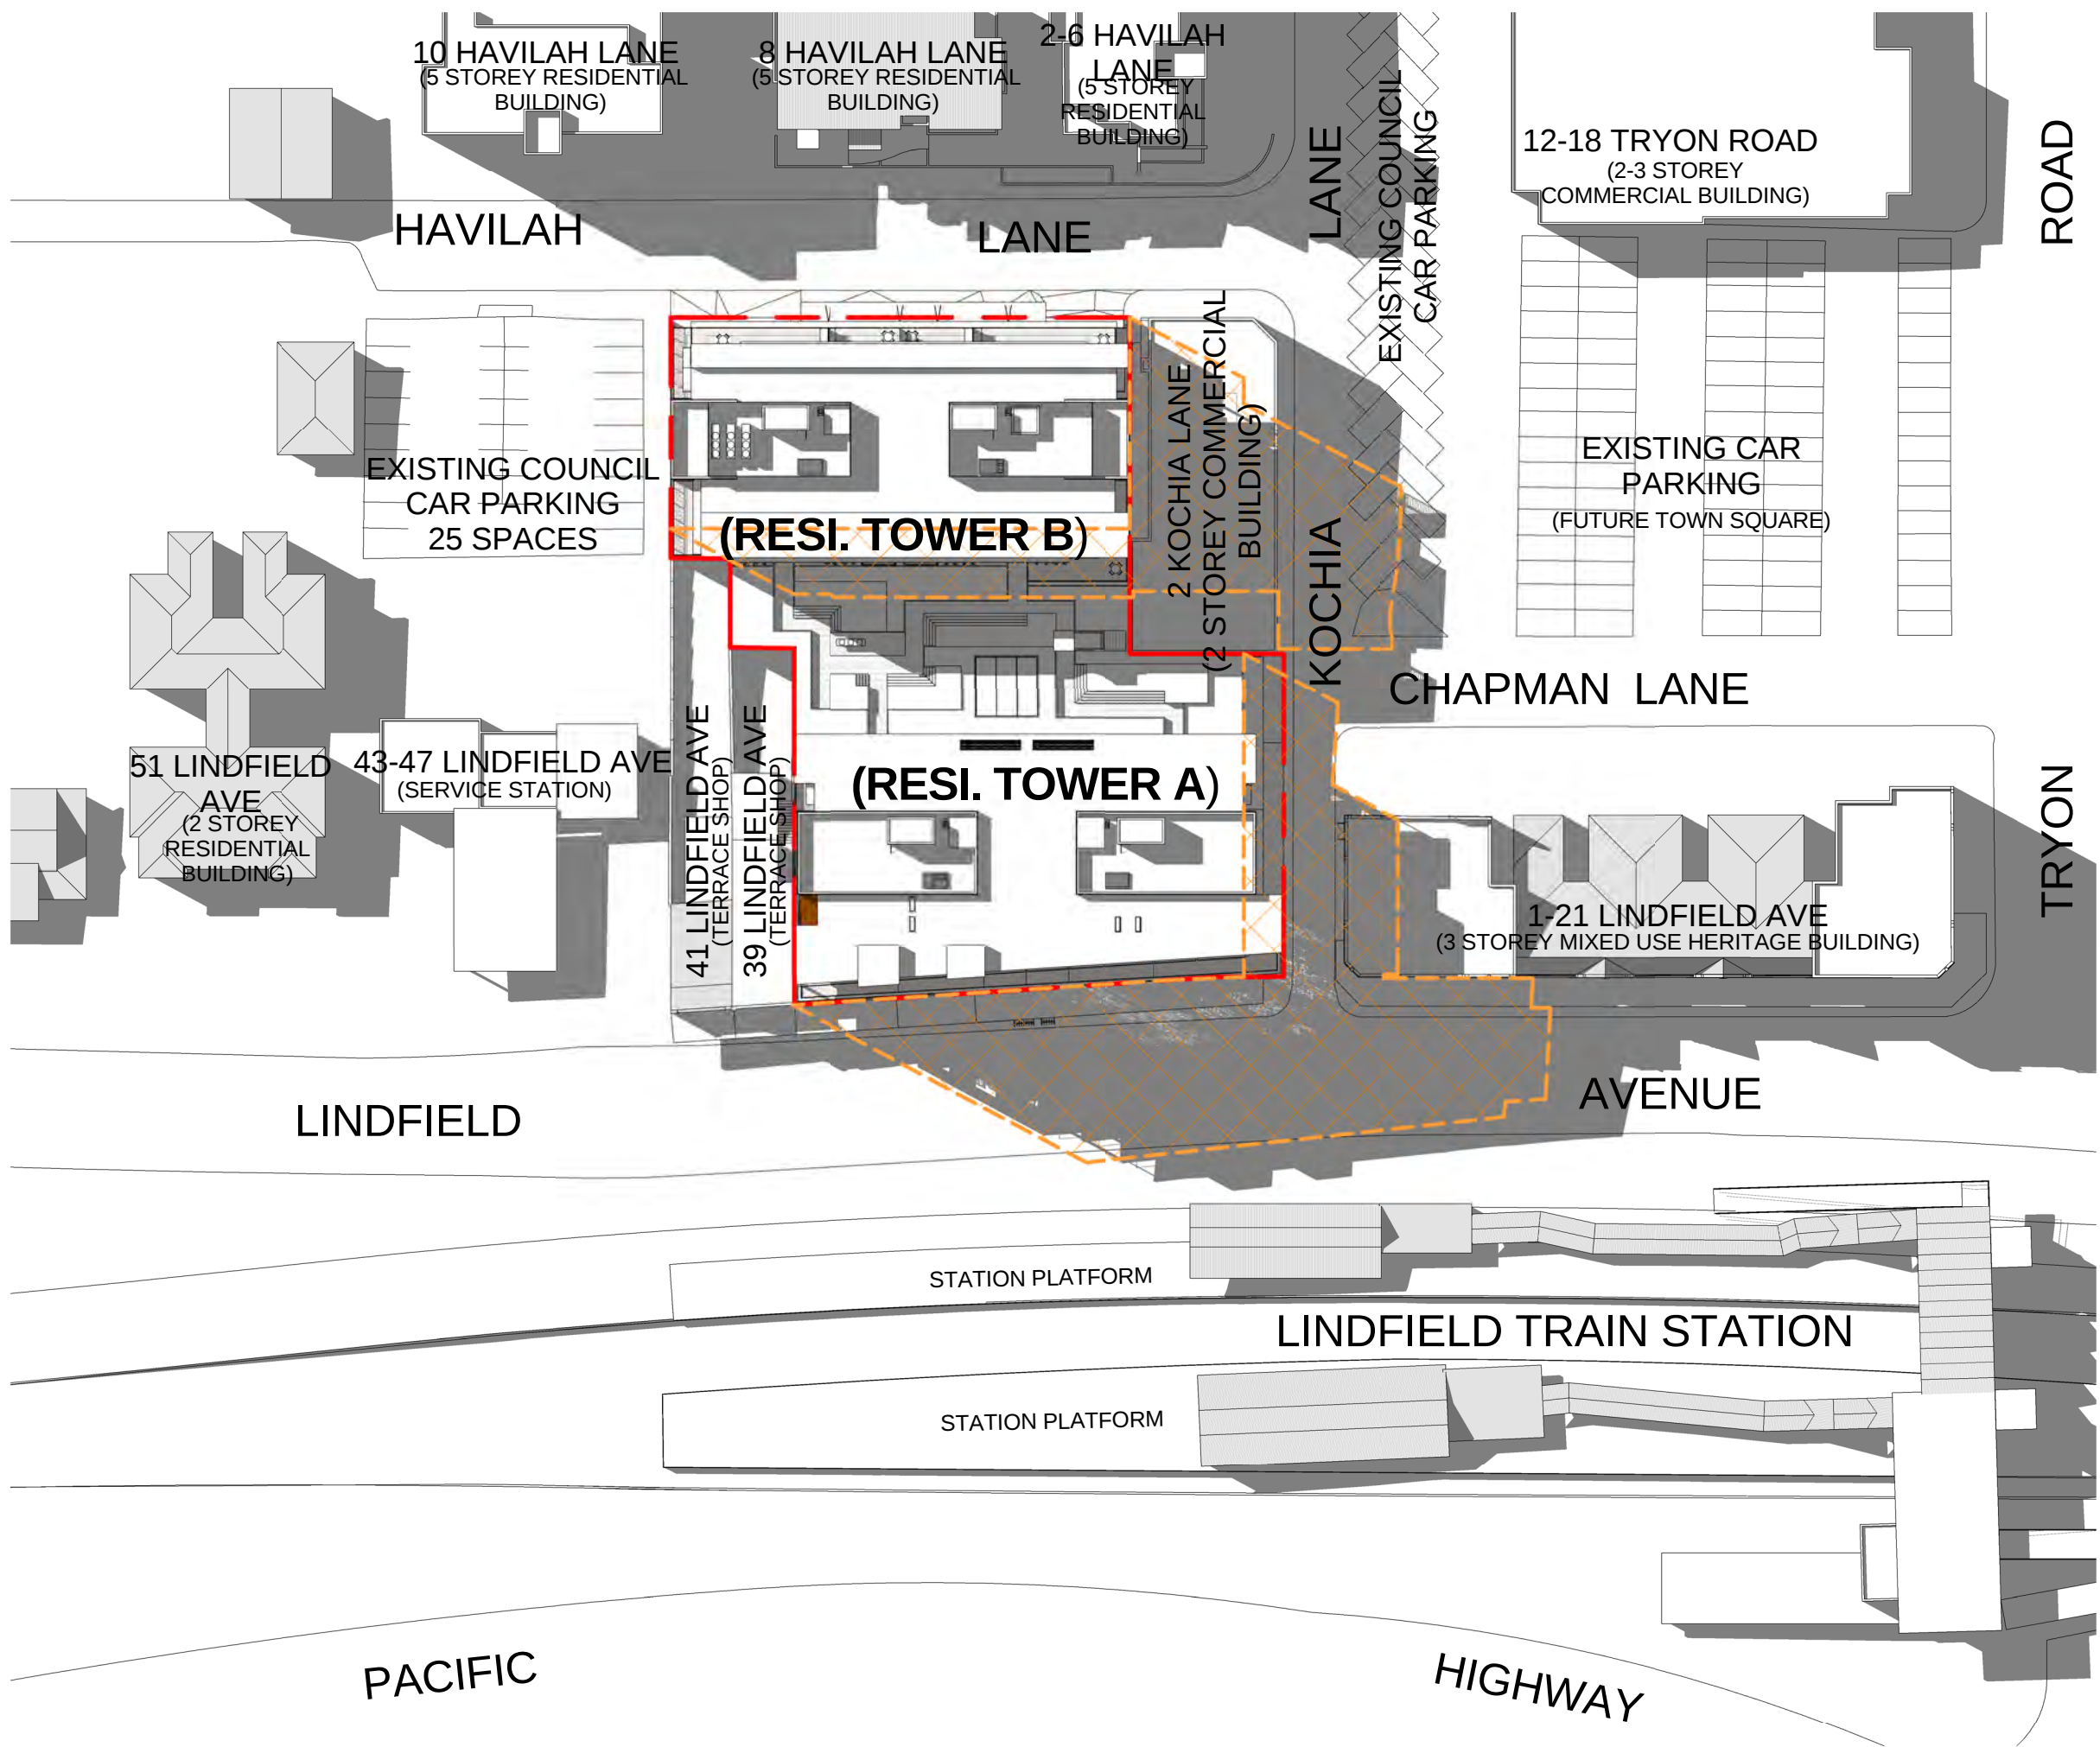

2 SHADOW DIAGRAM - 21stJUNE_12PM
SCALE1 : 650

SHADOW DIAGRAM LEGEND:

JUNE 21st		
TIME	SUN AZIMUTH	SUN ALTITUDE
0900 AM	112.52°	18.91°
1200 PM	155.95°	32.63°
1500 PM	198.76°	17.95°

SHADOW LEGEND:

	DENOTES PROPOSED & EXISTING SHADOW
	DENOTES PART 3A APPROVED SHADOW

PREFERRED PROJECT REPORT SUBMISSION

Notes
All dimensions and setbacks to be verified prior to commencement, omissions or discrepancies to be notified to the architect.

Copyright
The copyright of this drawing together with any other documents prepared by crone partners architecture studios. pty ltd (cp) remains the property of cp. crone partners grants licence for the use of this document for the purpose for which they are intended. The licence is not transferable without the permission of cp.

Quality Assurance System

Authorised By: _____ Date: _____

Rev	DESCRIPTION	By	Date
A	ISSUED FOR SECTION 75W SUBMISSION	MQ	20/11/2012
B	ISSUED FOR PREFERRED PROJECT REPORT SUBMISSION	MQ	20/05/2013

Builder

Client
ANKA (CIVIC CENTER) PTY LTD
LEVEL 3
179-191 NEW SOUTH HEAD RD
EDGECLIFF, SYDNEY NSW 2027
Ph: +61 2 9302 3000
Fax: +61 2 9302 3030

Structural Engineer
AECOM
Level 21, 420 George St, Sydney NSW 2000
Ph: 02 8934 0000 Fax: 02 8934 0001

Mechanical Engineer
WOOD & GRIEVE ENGINEERS
Level 454 - 456 Pacific Highway,
St. Leonards, NSW 2000
Ph: 02 8484 7000 Fax: 02 8484 7100

Electrical Engineer
WOOD & GRIEVE ENGINEERS
Level 454 - 456 Pacific Highway,
St. Leonards, NSW 2000
Ph: 02 8484 7000 Fax: 02 8484 7100

Hydraulic Engineer
INSYNC SERVICES
Suite 8, Level 2, 56 Church Ave.
Mascot, NSW 2015
Ph: 02 9669 4311 Fax: 02 9669 4322

Landscape Architect
ASPECT Studios
Studio G1 - Level 6, 61 Marlborough St
Surry Hills, NSW 2010
Ph: 02 9699 7182 Fax: 02 9699 7192

KEY

Scale As indicated@A1

cronepartners
Cronepartners
level 2, 364 kent street,
sydney, nsw 2000, australia
Ph: +61 2 8295 5300
Fax: +61 2 8295 5301


Project
LINDFIELD MIXED-USE DEVELOPMENT
23-37 LINDFIELD AVE & 11 HAVILAH LA
LINDFIELD NSW 2070

Drawn: MQ	Checked: VD	Date: 20/05/2013
-----------	-------------	------------------


Drawing Title
SHADOW DIAGRAM - JUNE

PREFERRED PROJECT SUBMISSION


CA 2924	ADAZ	5001	B
Project no.	Drawing Phase.	Drawing No.	Rev

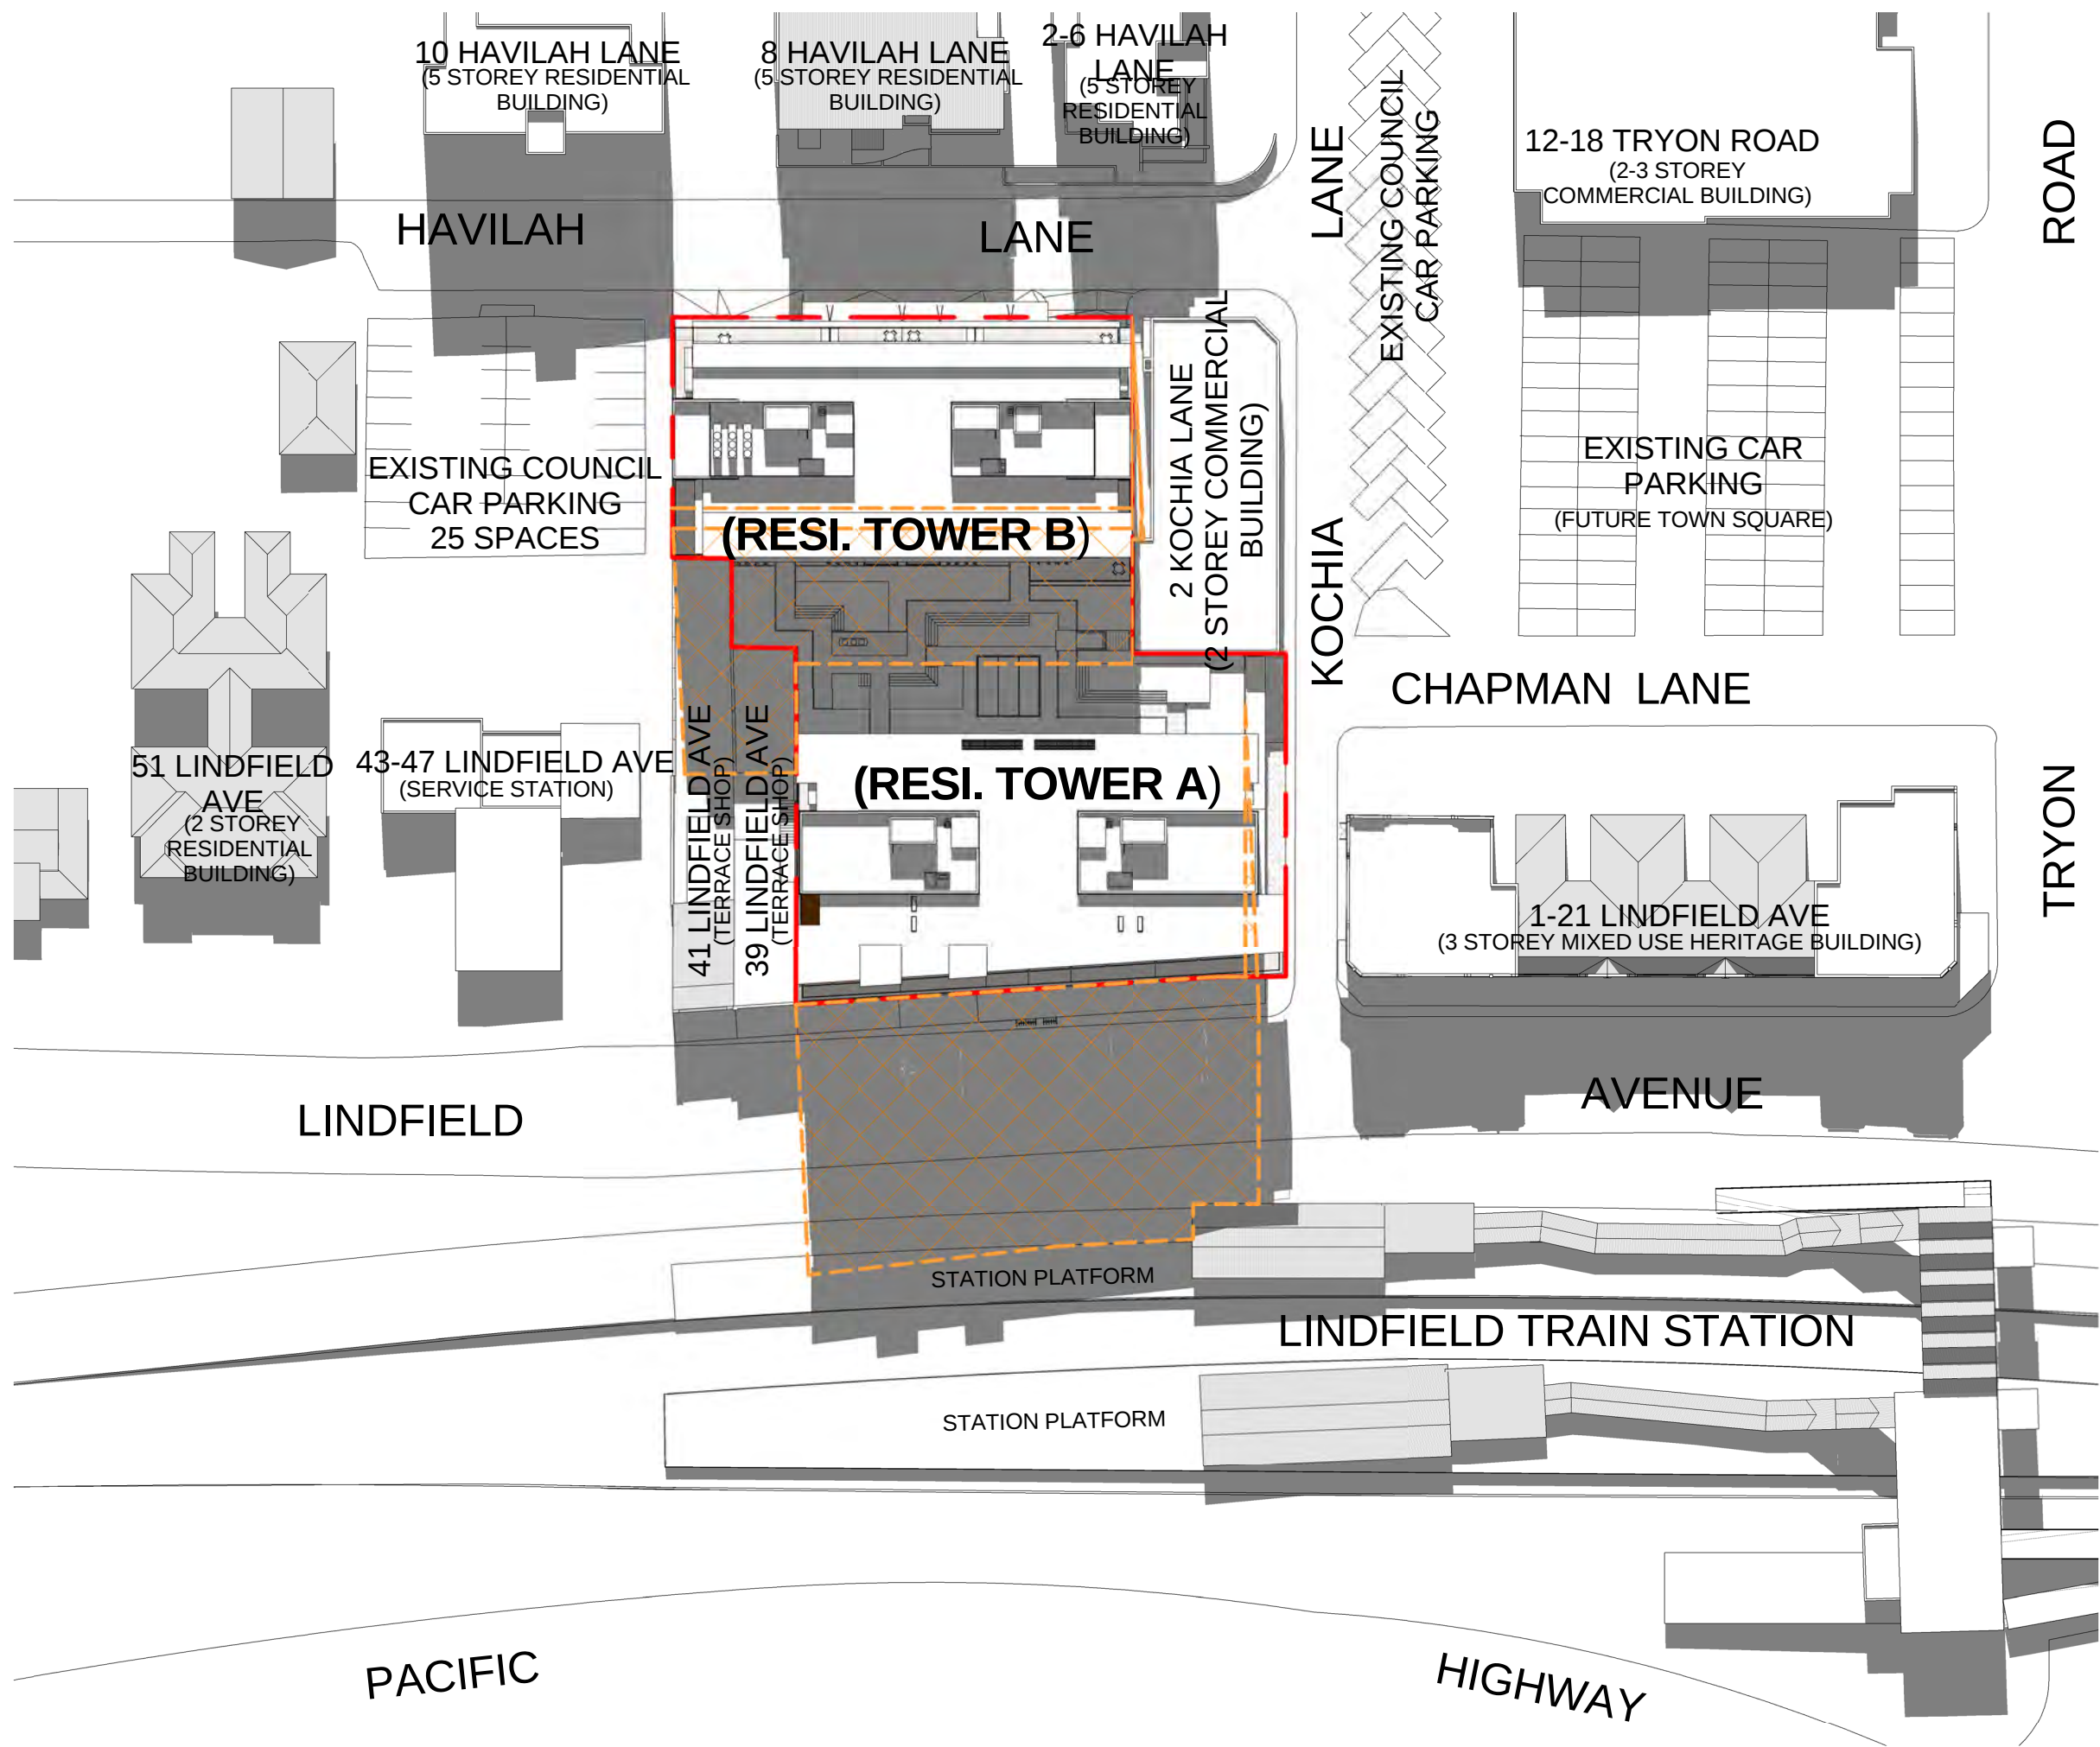

1 SHADOW DIAGRAM - 21stSEP_9AM
5002 SCALE1 : 650

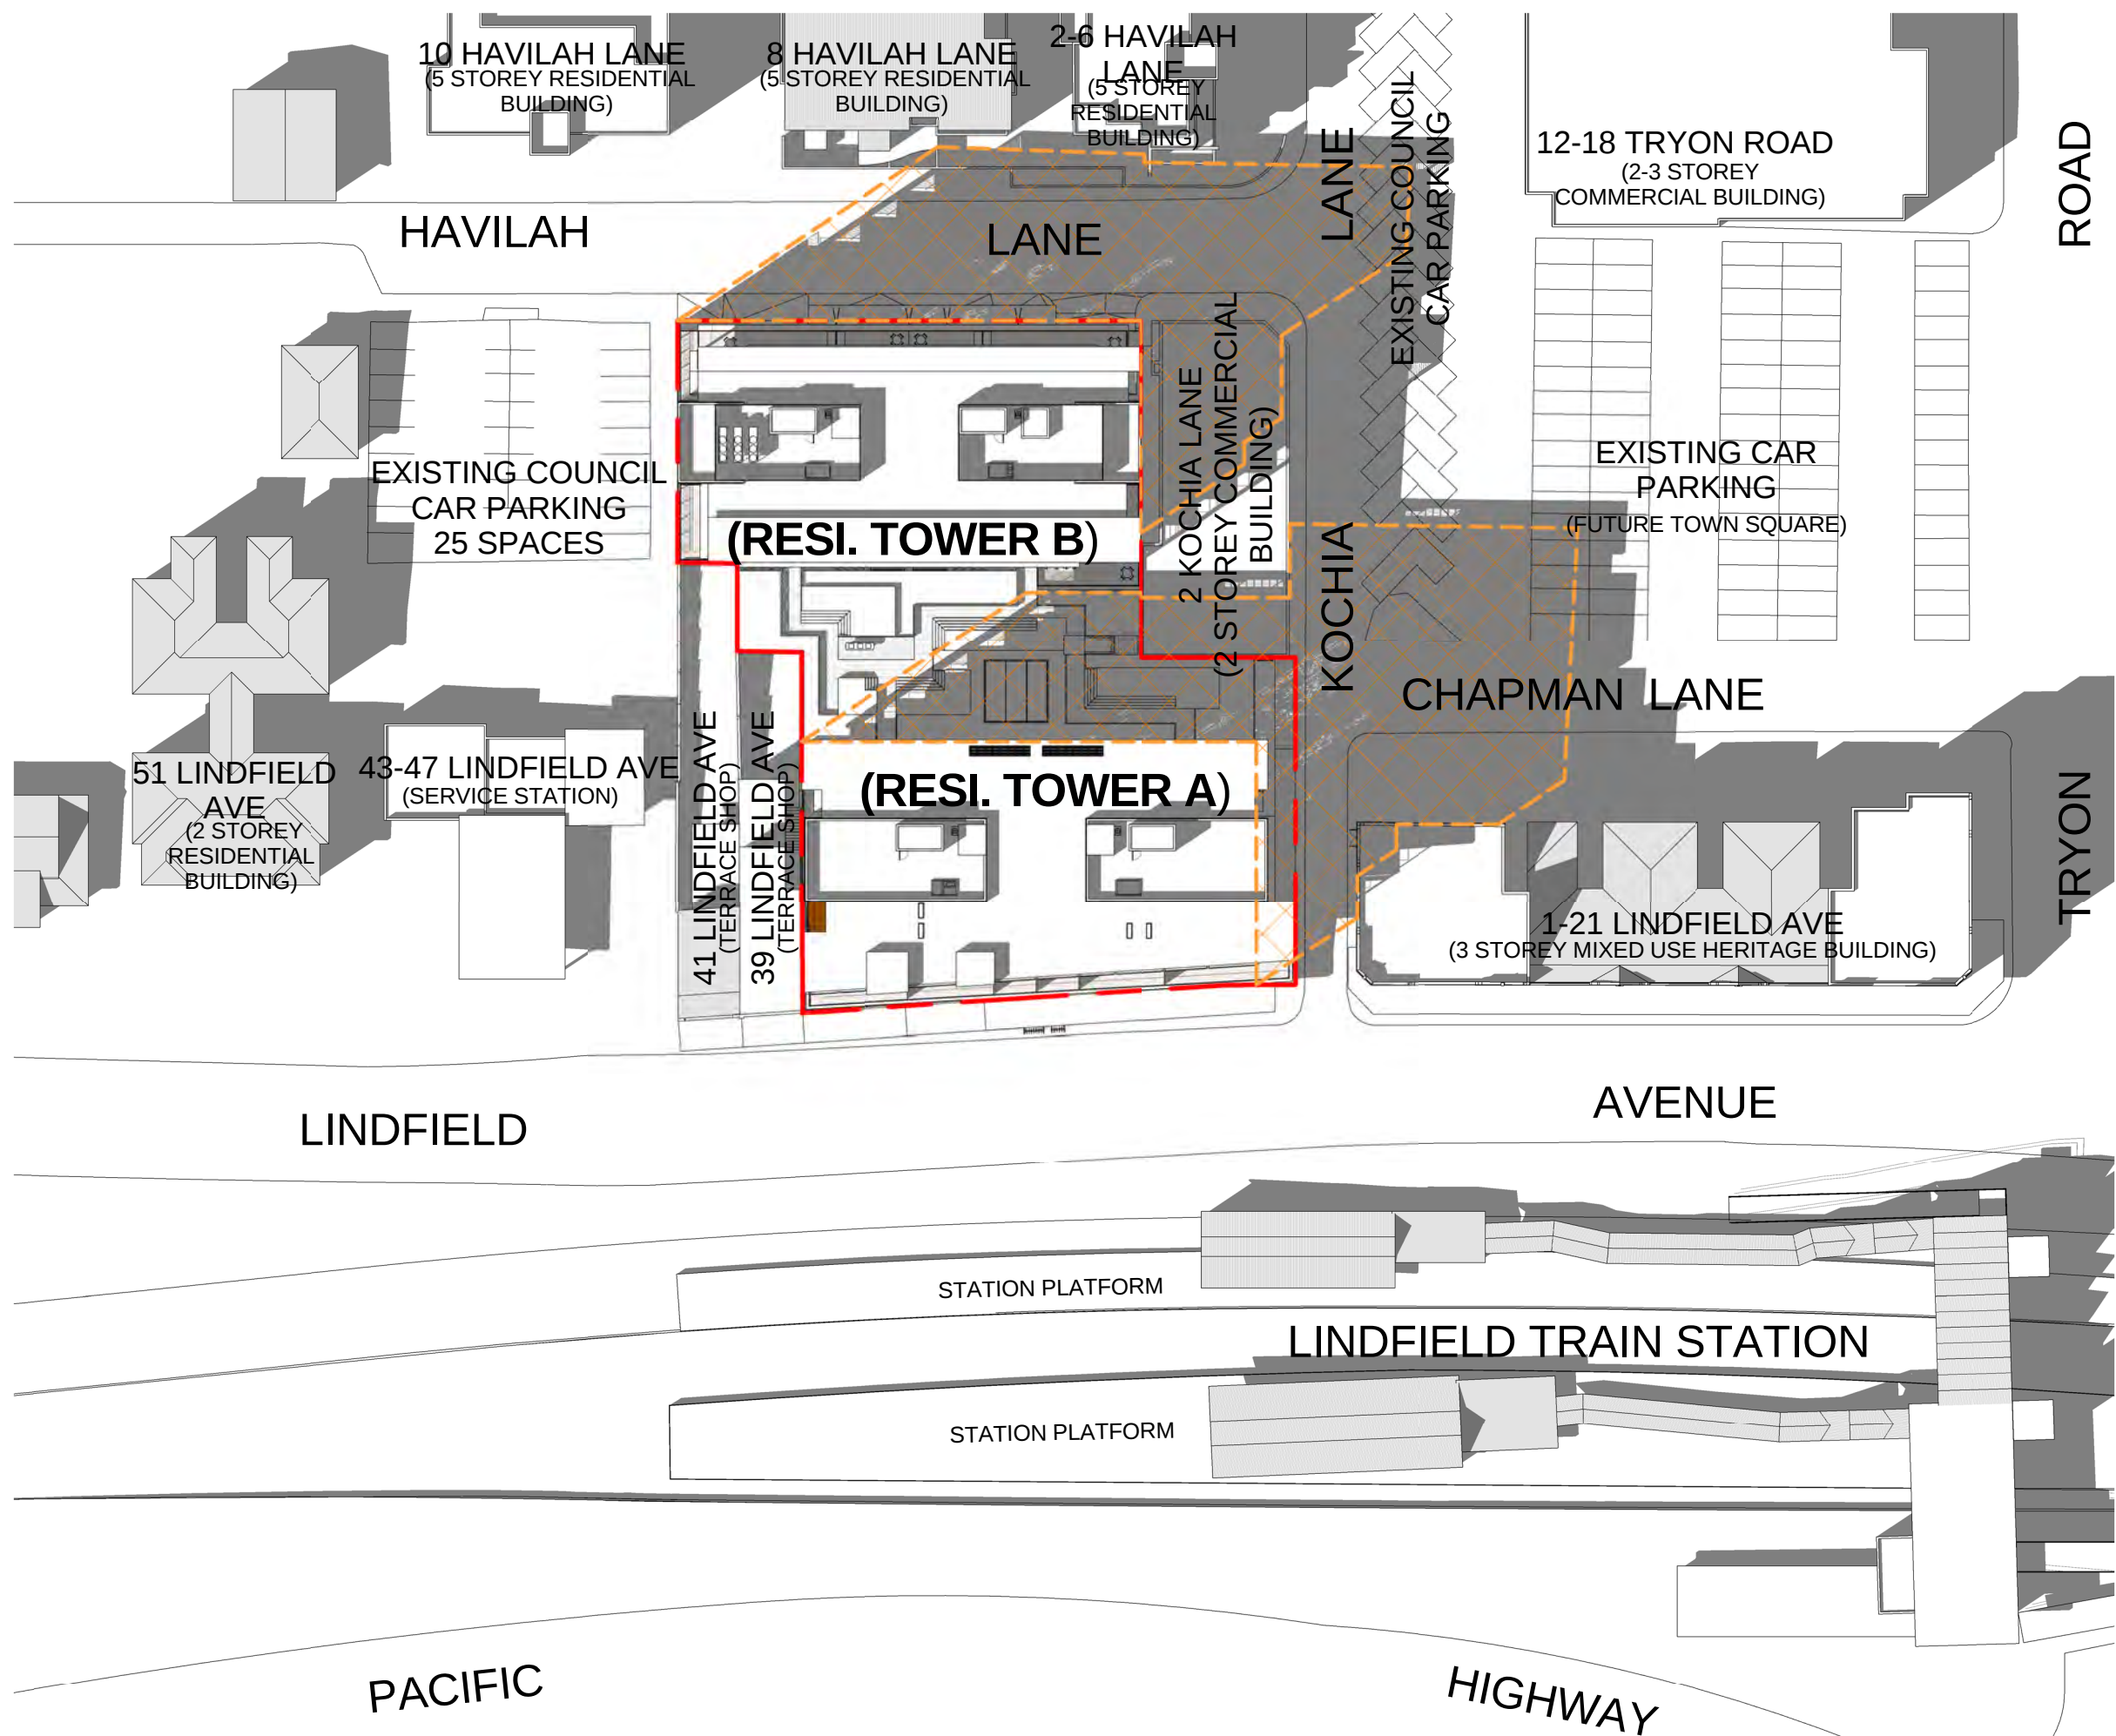

3 SHADOW DIAGRAM - 21stSEP_3PM
5002 SCALE1 : 650

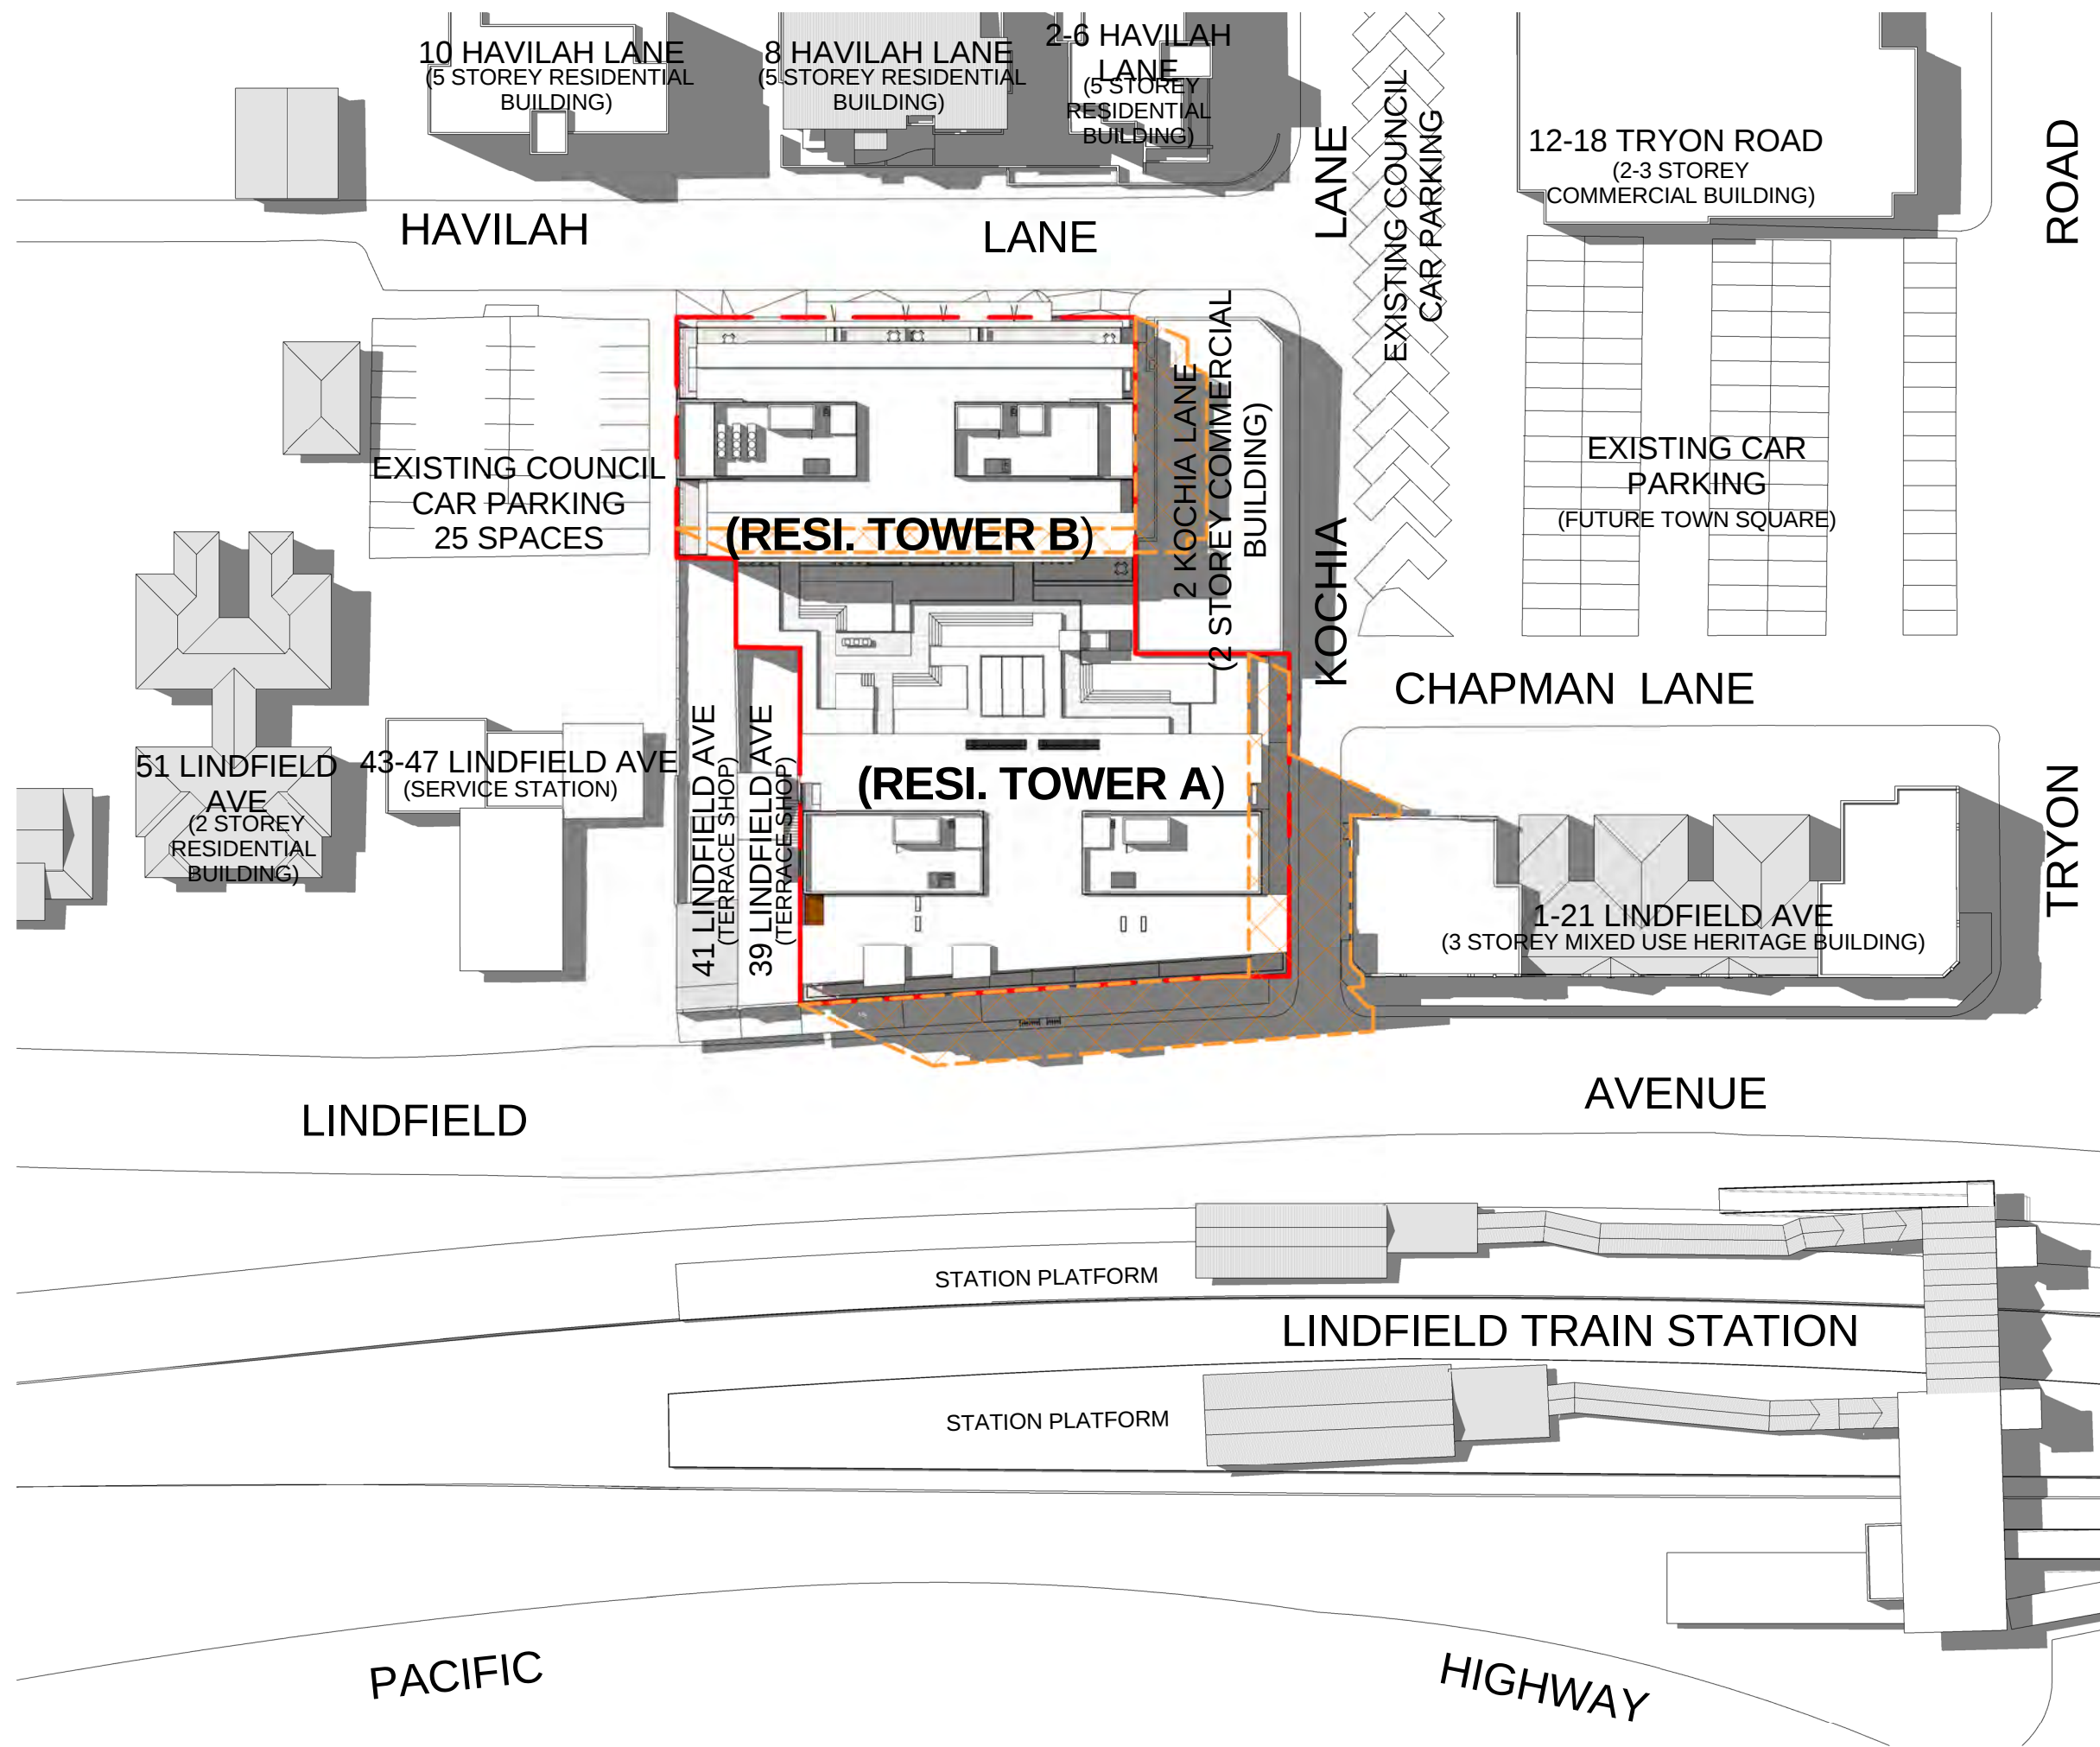

2 SHADOW DIAGRAM - 21stSEP_12PM
5002 SCALE1 : 650

SHADOW DIAGRAM LEGEND:

SEPTEMBER 21st		
TIME	SUN AZIMUTH	SUN ALTITUDE
0900 AM	97.46°	37.56°
1200 PM	160.29°	55.24°
1500 PM	217.68°	33.22°

SHADOW LEGEND:

DENOTES PROPOSED & EXISTING SHADOW

DENOTES PART 3A APPROVED SHADOW

Notes
All dimensions and setbacks to be verified prior to commencement, omissions or discrepancies to be notified to the architect.

Copyright
The copyright of this drawing together with any other documents prepared by crone partners architecture studios. pty ltd (cp) remains the property of cp. crone partners grants licence for the use of this document for the purpose for which they are intended. The licence is not transferable without the permission of cp.

Quality Assurance System

Authorised By: _____ Date: _____

Rev	DESCRIPTION	By	Date
A	ISSUED FOR SECTION 75W SUBMISSION	MQ	20/11/2012
B	ISSUED FOR PREFERRED PROJECT REPORT SUBMISSION	MQ	20/05/2013

Builder

Client
ANKA (CIVIC CENTER) PTY LTD
LEVEL 3
179-191 NEW SOUTH HEAD RD
EDGECLIFF, SYDNEY NSW 2027
Ph: +61 2 9302 3000
Fax: +61 2 9302 3030

Structural Engineer
AECOM
Level 21, 420 George St, Sydney NSW 2000
Ph: 02 8934 0000 Fax: 02 8934 0001

Mechanical Engineer
WOOD & GRIEVE ENGINEERS
Level 454 - 456 Pacific Highway,
St. Leonards, NSW 2000
Ph: 02 8484 7000 Fax: 02 8484 7100

Electrical Engineer
WOOD & GRIEVE ENGINEERS
Level 454 - 456 Pacific Highway,
St. Leonards, NSW 2000
Ph: 02 8484 7000 Fax: 02 8484 7100

Hydraulic Engineer
INSYNC SERVICES
Suite 8, Level 2, 56 Church Ave.
Mascot, NSW 2015
Ph: 02 9669 4311 Fax: 02 9669 4322

Landscape Architect
ASPECT Studios
Studio G1 - Level 6, 61 Marlborough St
Surry Hills, NSW 2010
Ph: 02 9699 7182 Fax: 02 9699 7192

KEY

Scale As indicated@A1

cronepartners
Cronepartners
level 2, 364 kent street,
sydney, nsw 2000, australia
Ph: +61 2 8295 5300
Fax: +61 2 8295 5301

Project
LINDFIELD MIXED-USE DEVELOPMENT
23-37 LINDFIELD AVE & 11 HAVILAH LA
LINDFIELD NSW 2070

Drawn: MQ

Checked: VD

Date: 20/05/2013

Drawing Title
SHADOW DIAGRAM - SEPTEMBER

PREFERRED PROJECT SUBMISSION

CA 2924

ADAZ

5002

B

Project no.

Drawing Phase.


Drawing No.

Rev


PREFERRED PROJECT REPORT SUBMISSION

Cad File No: C:\Users\michaelq\Documents\CA-2924-Z-M3-AR-Main_Model-Central_Option_1B_michaelq.rvt


Plot Date: 17/05/2013 4:35:59 PM

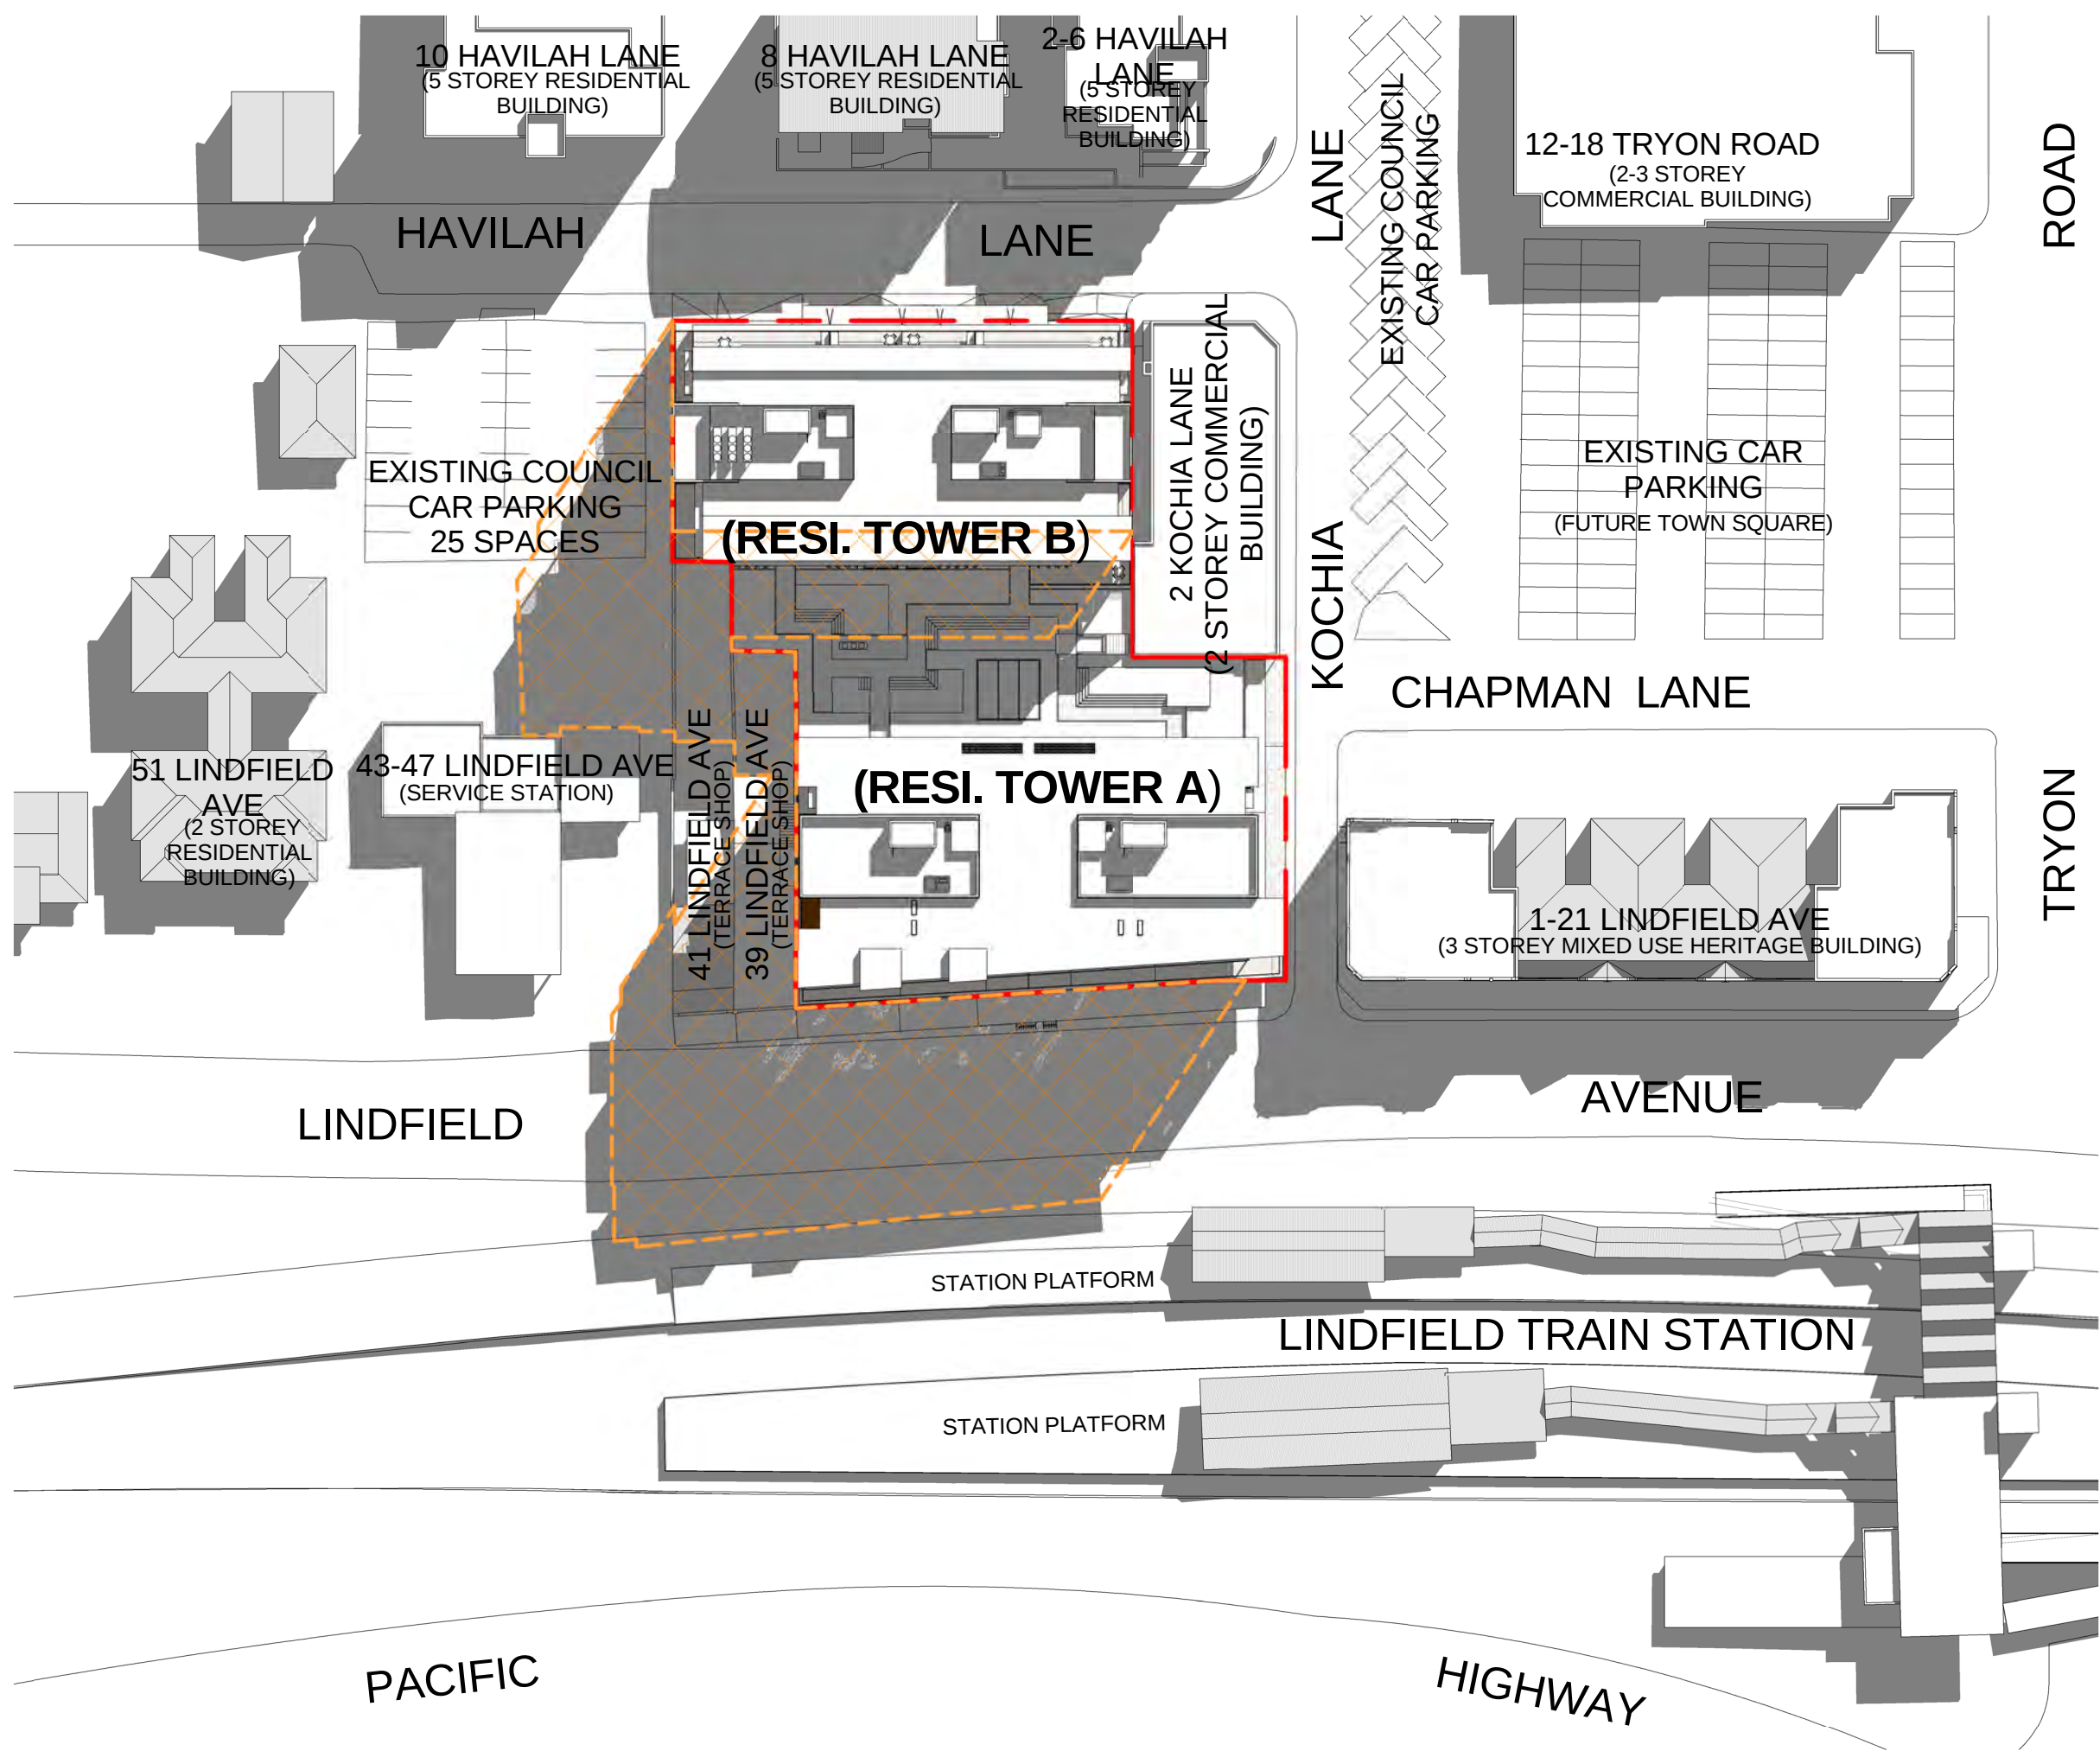

1 SHADOW DIAGRAM - 21stDEC_9AM
5003 SCALE1 : 650

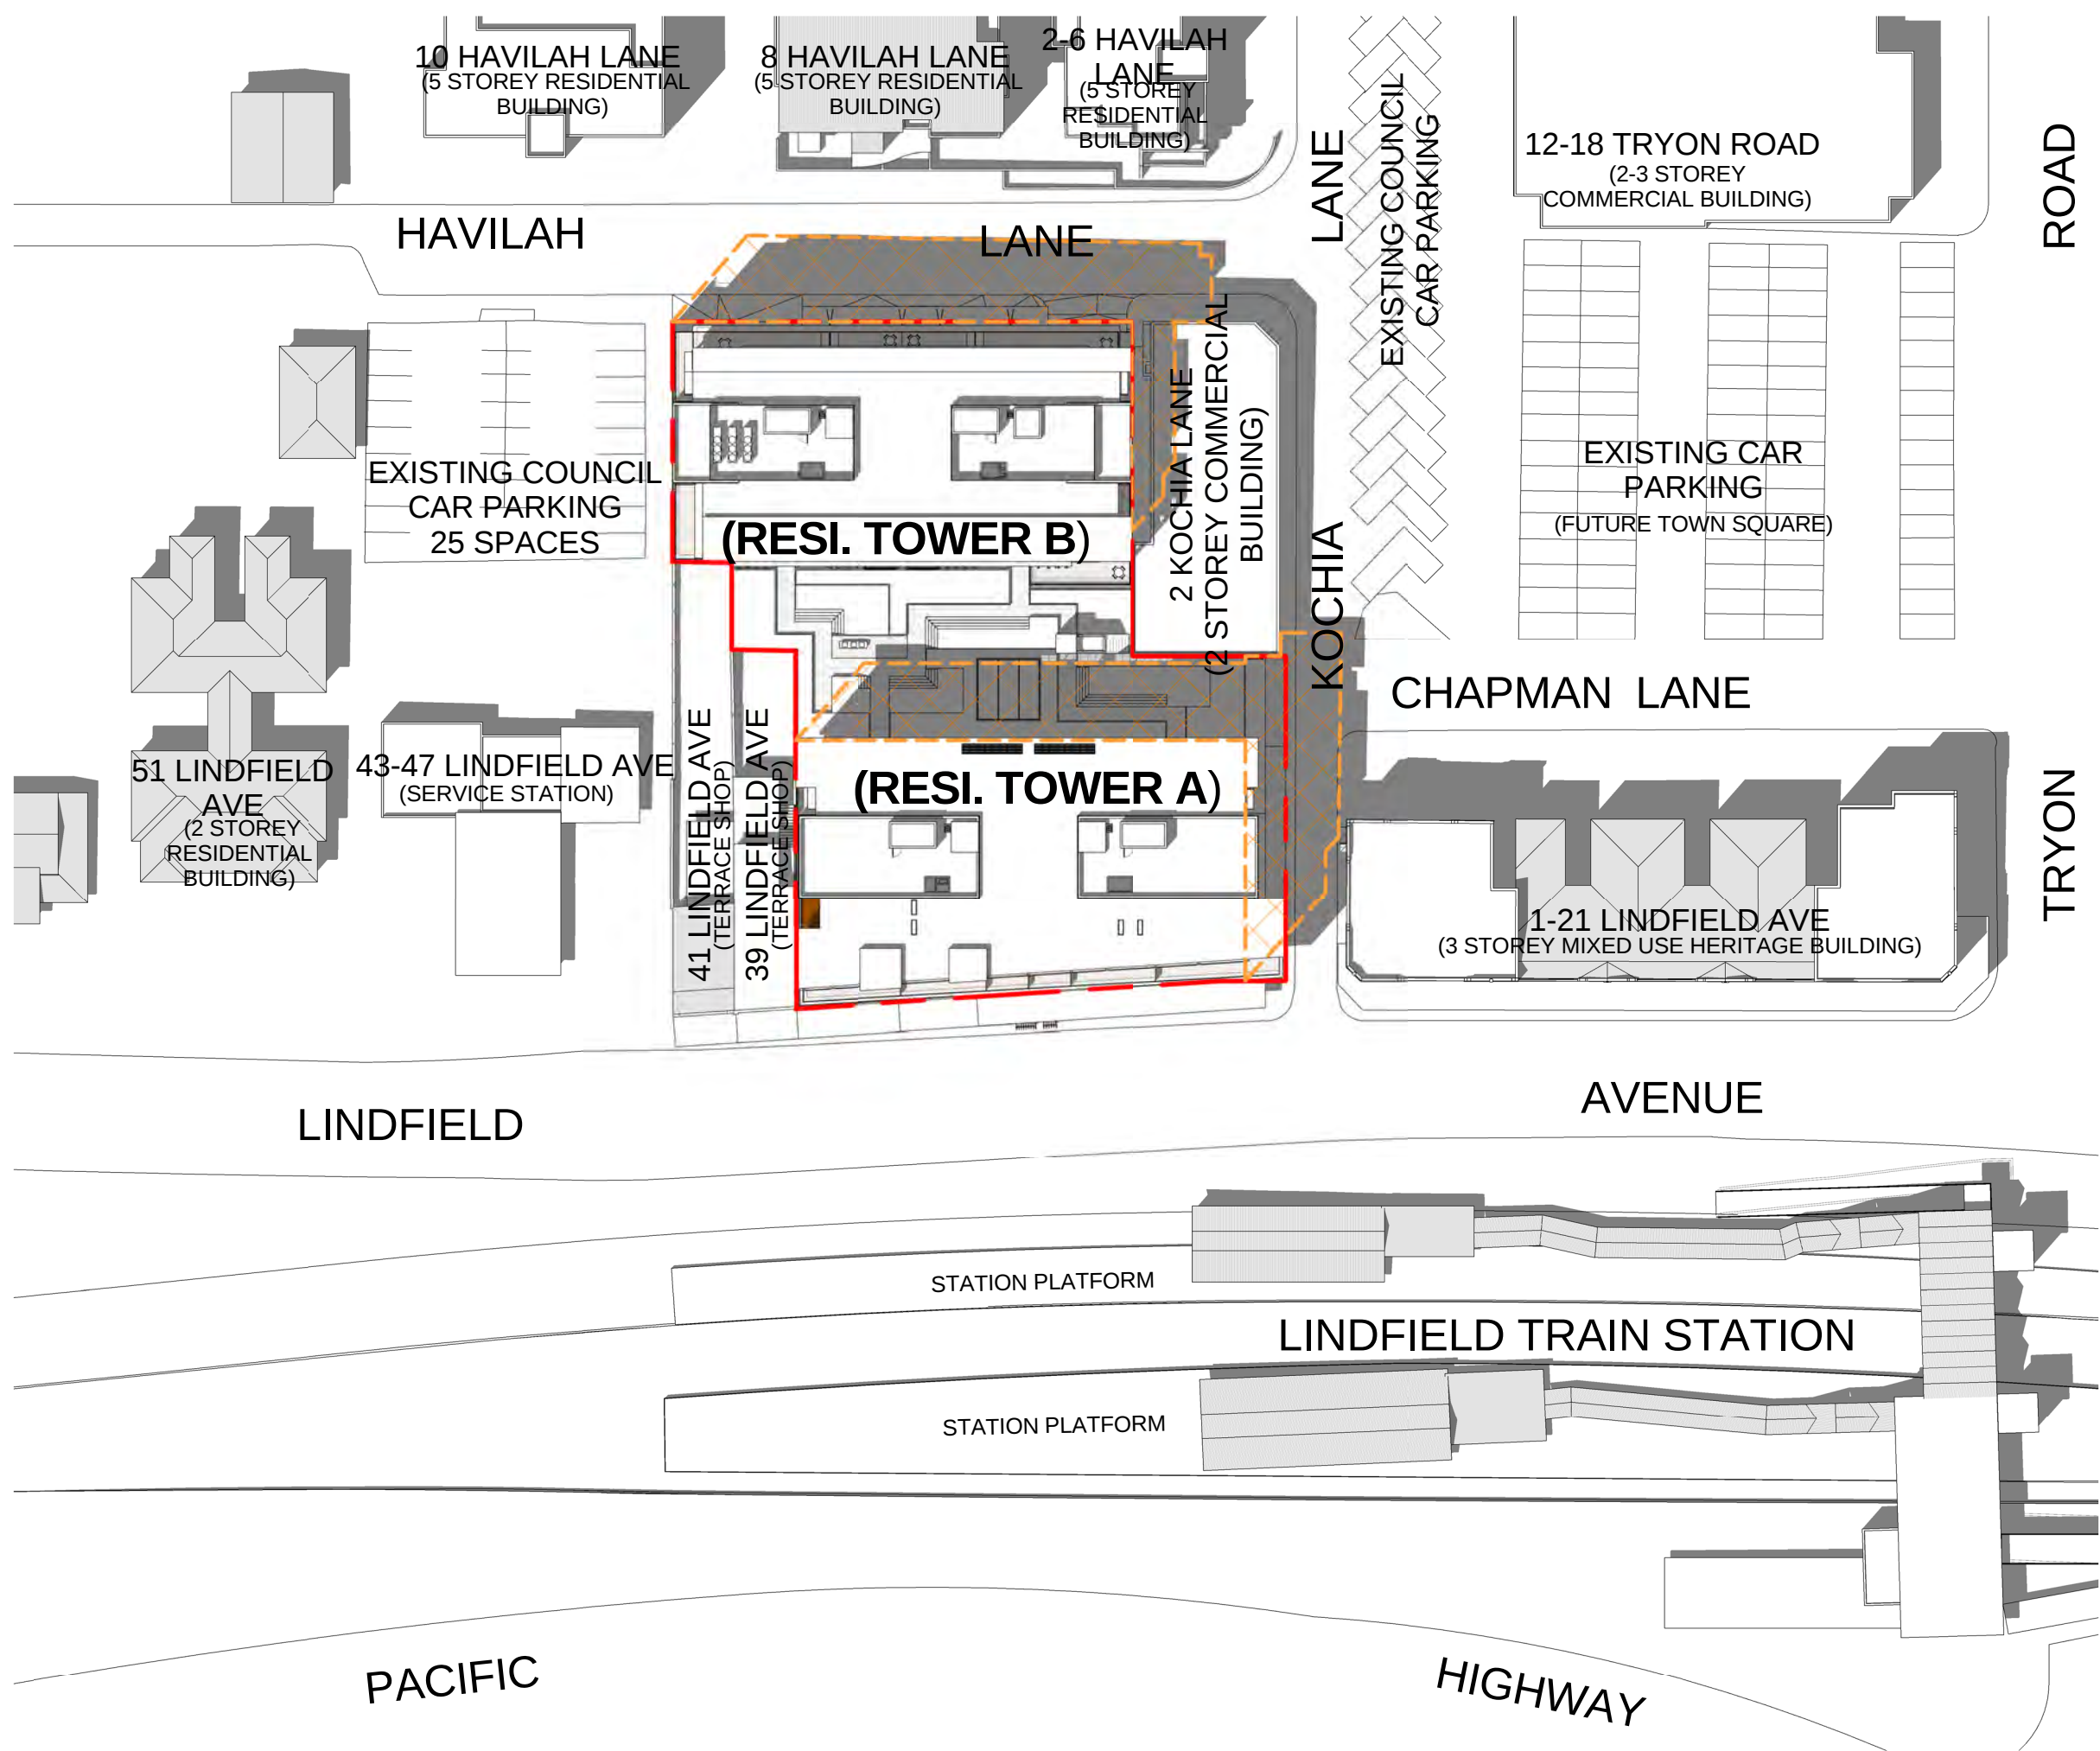

3 SHADOW DIAGRAM - 21stDEC_3PM
5003 SCALE1 : 650

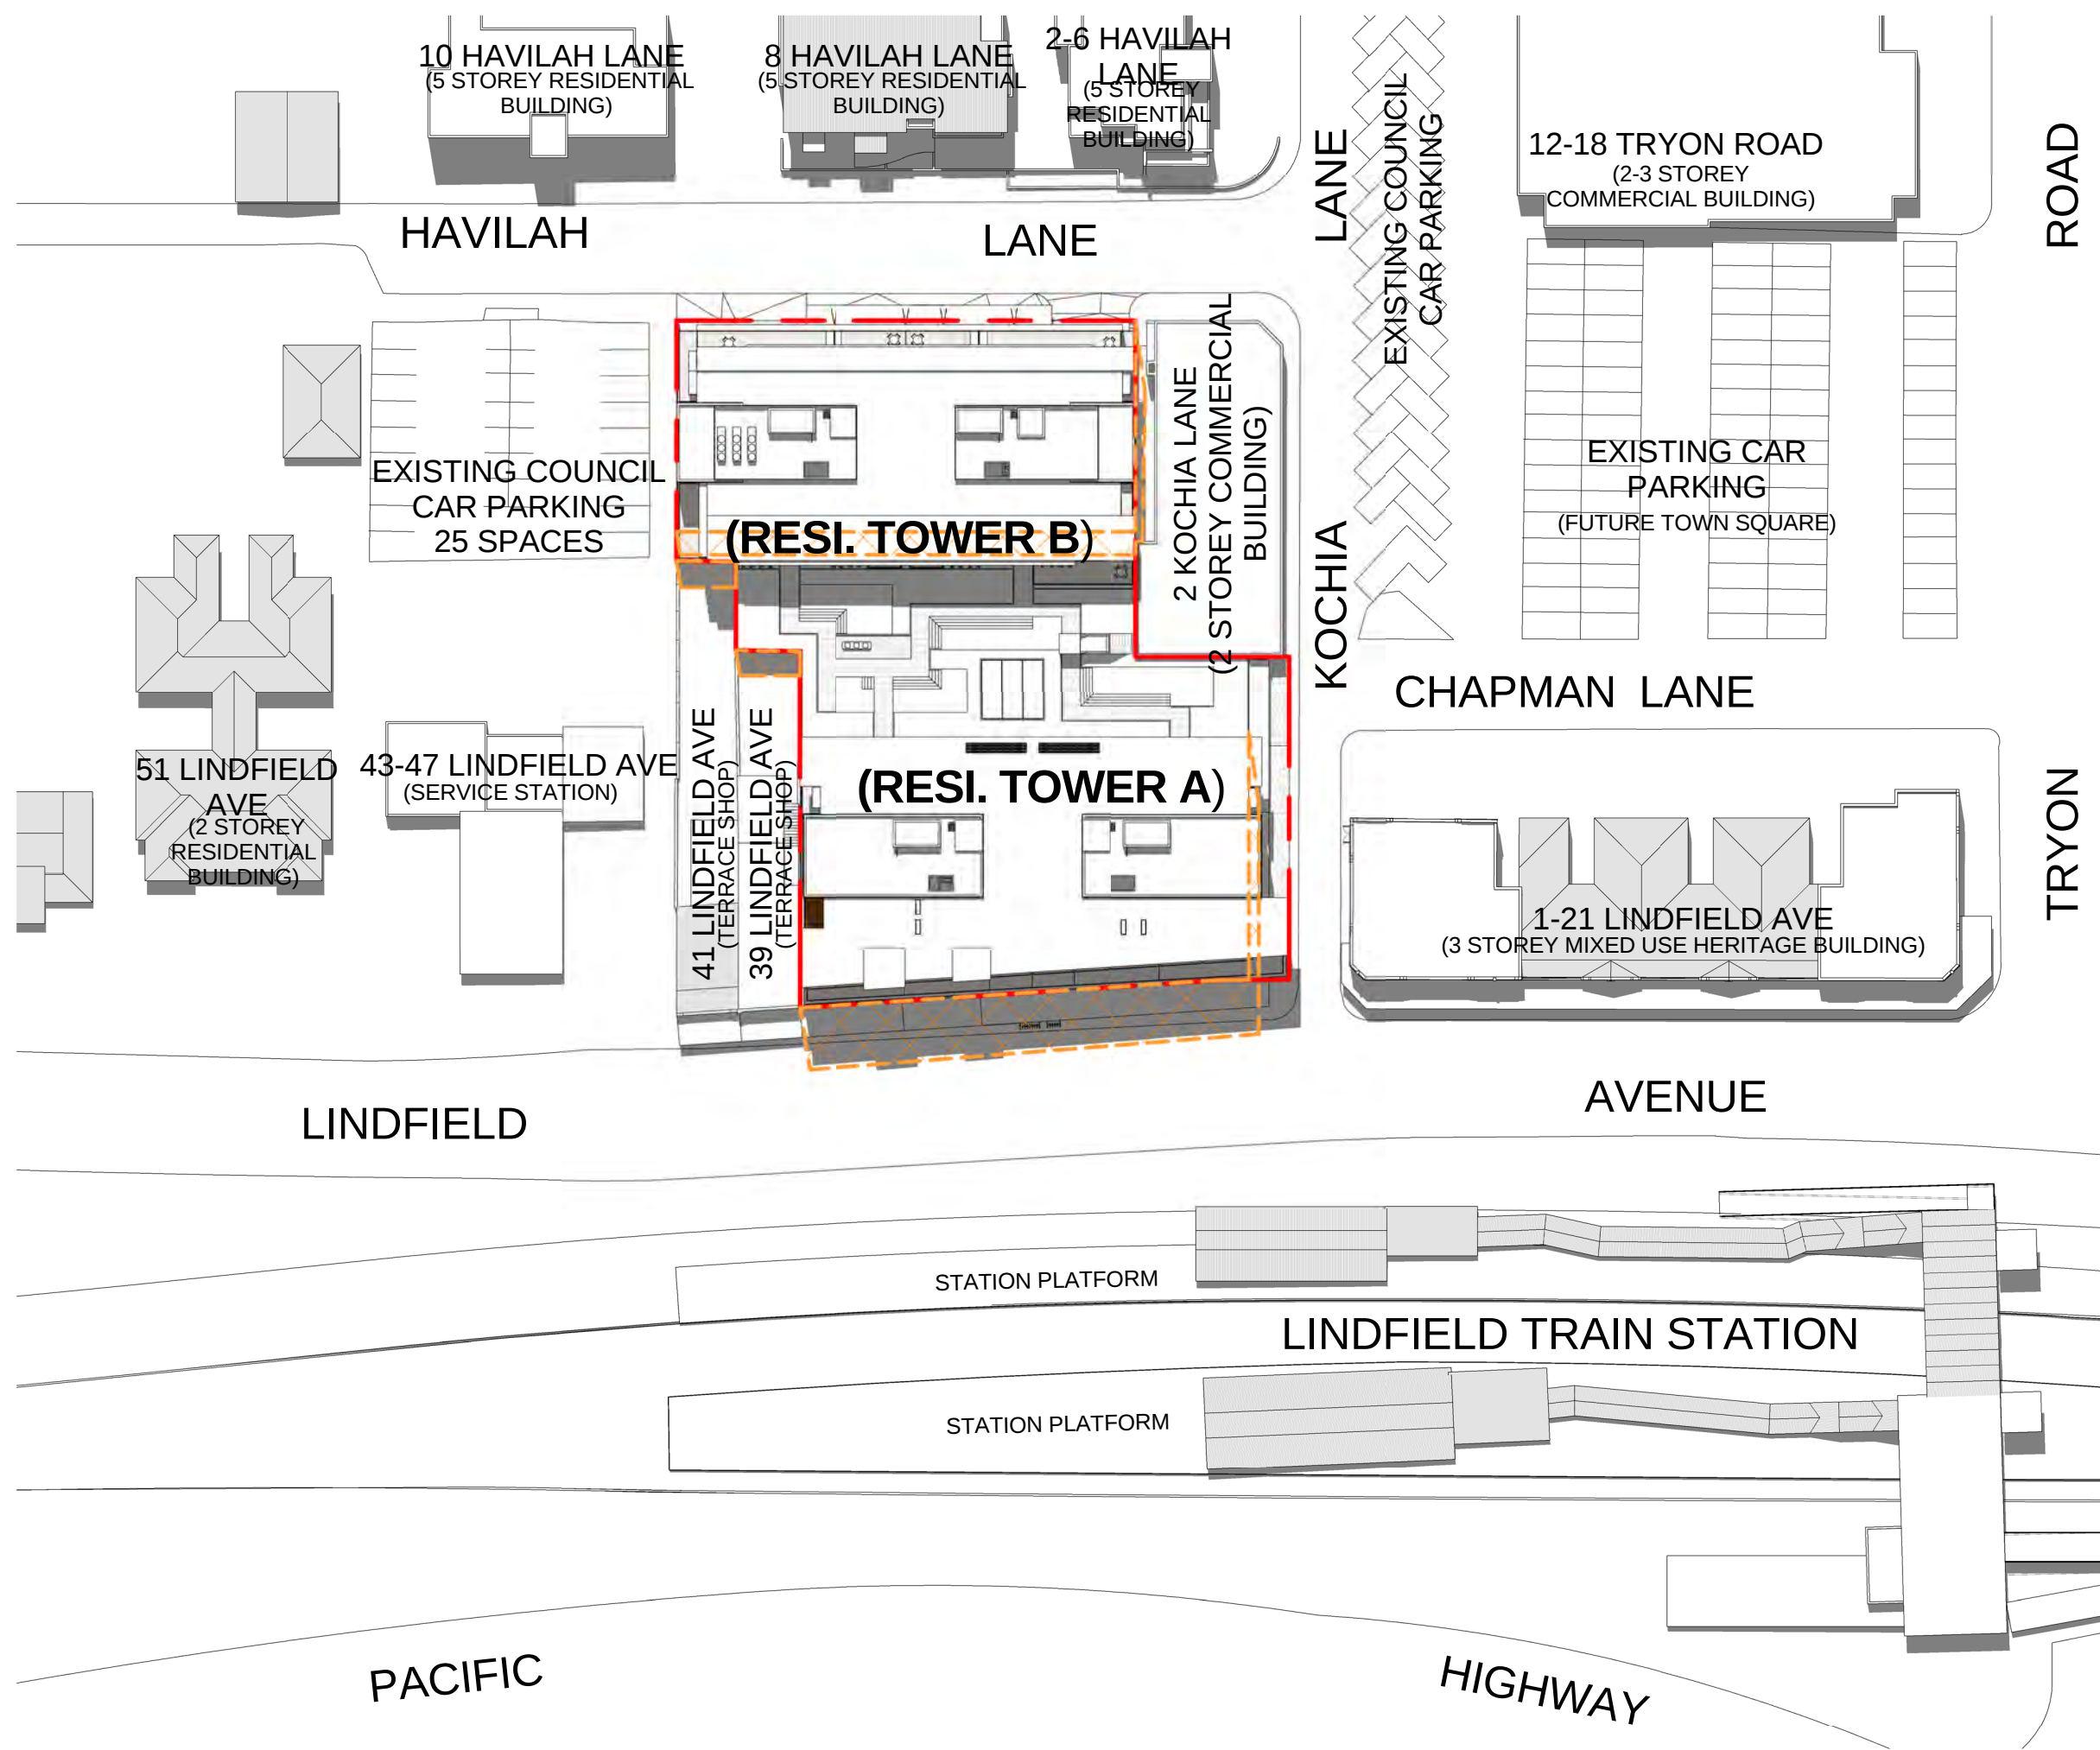

2 SHADOW DIAGRAM - 21stDEC_12PM
5003 SCALE1 : 650

SHADOW DIAGRAM LEGEND:

DECEMBER 21st (DAYLIGHT SAVINGS)		
TIME	SUN AZIMUTH	SUN ALTITUDE
0900 AM	60.34°	38.36°
1200 PM	102.87°	74.32°
1500 PM	232.72°	60.59°

SHADOW LEGEND:

	DENOTES PROPOSED & EXISTING SHADOW
	DENOTES PART 3A APPROVED SHADOW

PREFERRED PROJECT REPORT SUBMISSION

Notes
All dimensions and setbacks to be verified prior to commencement, omissions or discrepancies to be notified to the architect.

Copyright
The copyright of this drawing together with any other documents prepared by crone partners architecture studios. pty ltd (cp) remains the property of cp. crone partners grants licence for the use of this document for the purpose for which they are intended. The licence is not transferable without the permission of cp.

Quality Assurance System

Authorised By: _____ Date: _____

Rev	DESCRIPTION	By	Date
A	ISSUED FOR SECTION 75W SUBMISSION	MQ	20/11/2012
B	ISSUED FOR PREFERRED PROJECT REPORT SUBMISSION	MQ	20/05/2013

Builder

Client
ANKA (CIVIC CENTER) PTY LTD
LEVEL 3
179-191 NEW SOUTH HEAD RD
EDGECLIFF, SYDNEY NSW 2027
Ph: +61 2 9302 3000
Fax: +61 2 9302 3030

Structural Engineer
AECOM
Level 21, 420 George St, Sydney NSW 2000
Ph: 02 8934 0000 Fax: 02 8934 0001

Mechanical Engineer
WOOD & GRIEVE ENGINEERS
Level 454 - 456 Pacific Highway,
St. Leonards, NSW 2000
Ph: 02 8484 7000 Fax: 02 8484 7100

Electrical Engineer
WOOD & GRIEVE ENGINEERS
Level 454 - 456 Pacific Highway,
St. Leonards, NSW 2000
Ph: 02 8484 7000 Fax: 02 8484 7100

Hydraulic Engineer
INSYNC SERVICES
Suite 8, Level 2, 56 Church Ave.
Mascot, NSW 2015
Ph: 02 9669 4311 Fax: 02 9669 4322

Landscape Architect
ASPECT Studios
Studio G1 - Level 6, 61 Marlborough St
Surry Hills, NSW 2010
Ph: 02 9699 7182 Fax: 02 9699 7192

KEY

Scale As indicated@A1

cronepartners
Cronepartners
level 2, 364 kent street,
sydney, nsw 2000, australia
Ph: +61 2 8295 5300
Fax: +61 2 8295 5301

Project
LINDFIELD MIXED-USE DEVELOPMENT
23-37 LINDFIELD AVE & 11 HAVILAH LA
LINDFIELD NSW 2070

Drawn: MQ	Checked: VD	Date: 20/05/2013
-----------	-------------	------------------

Drawing Title
SHADOW DIAGRAM - DECEMBER

PREFERRED PROJECT SUBMISSION

CA 2924	ADAZ	5003	B
Project no.	Drawing Phase.	Drawing No.	Rev