




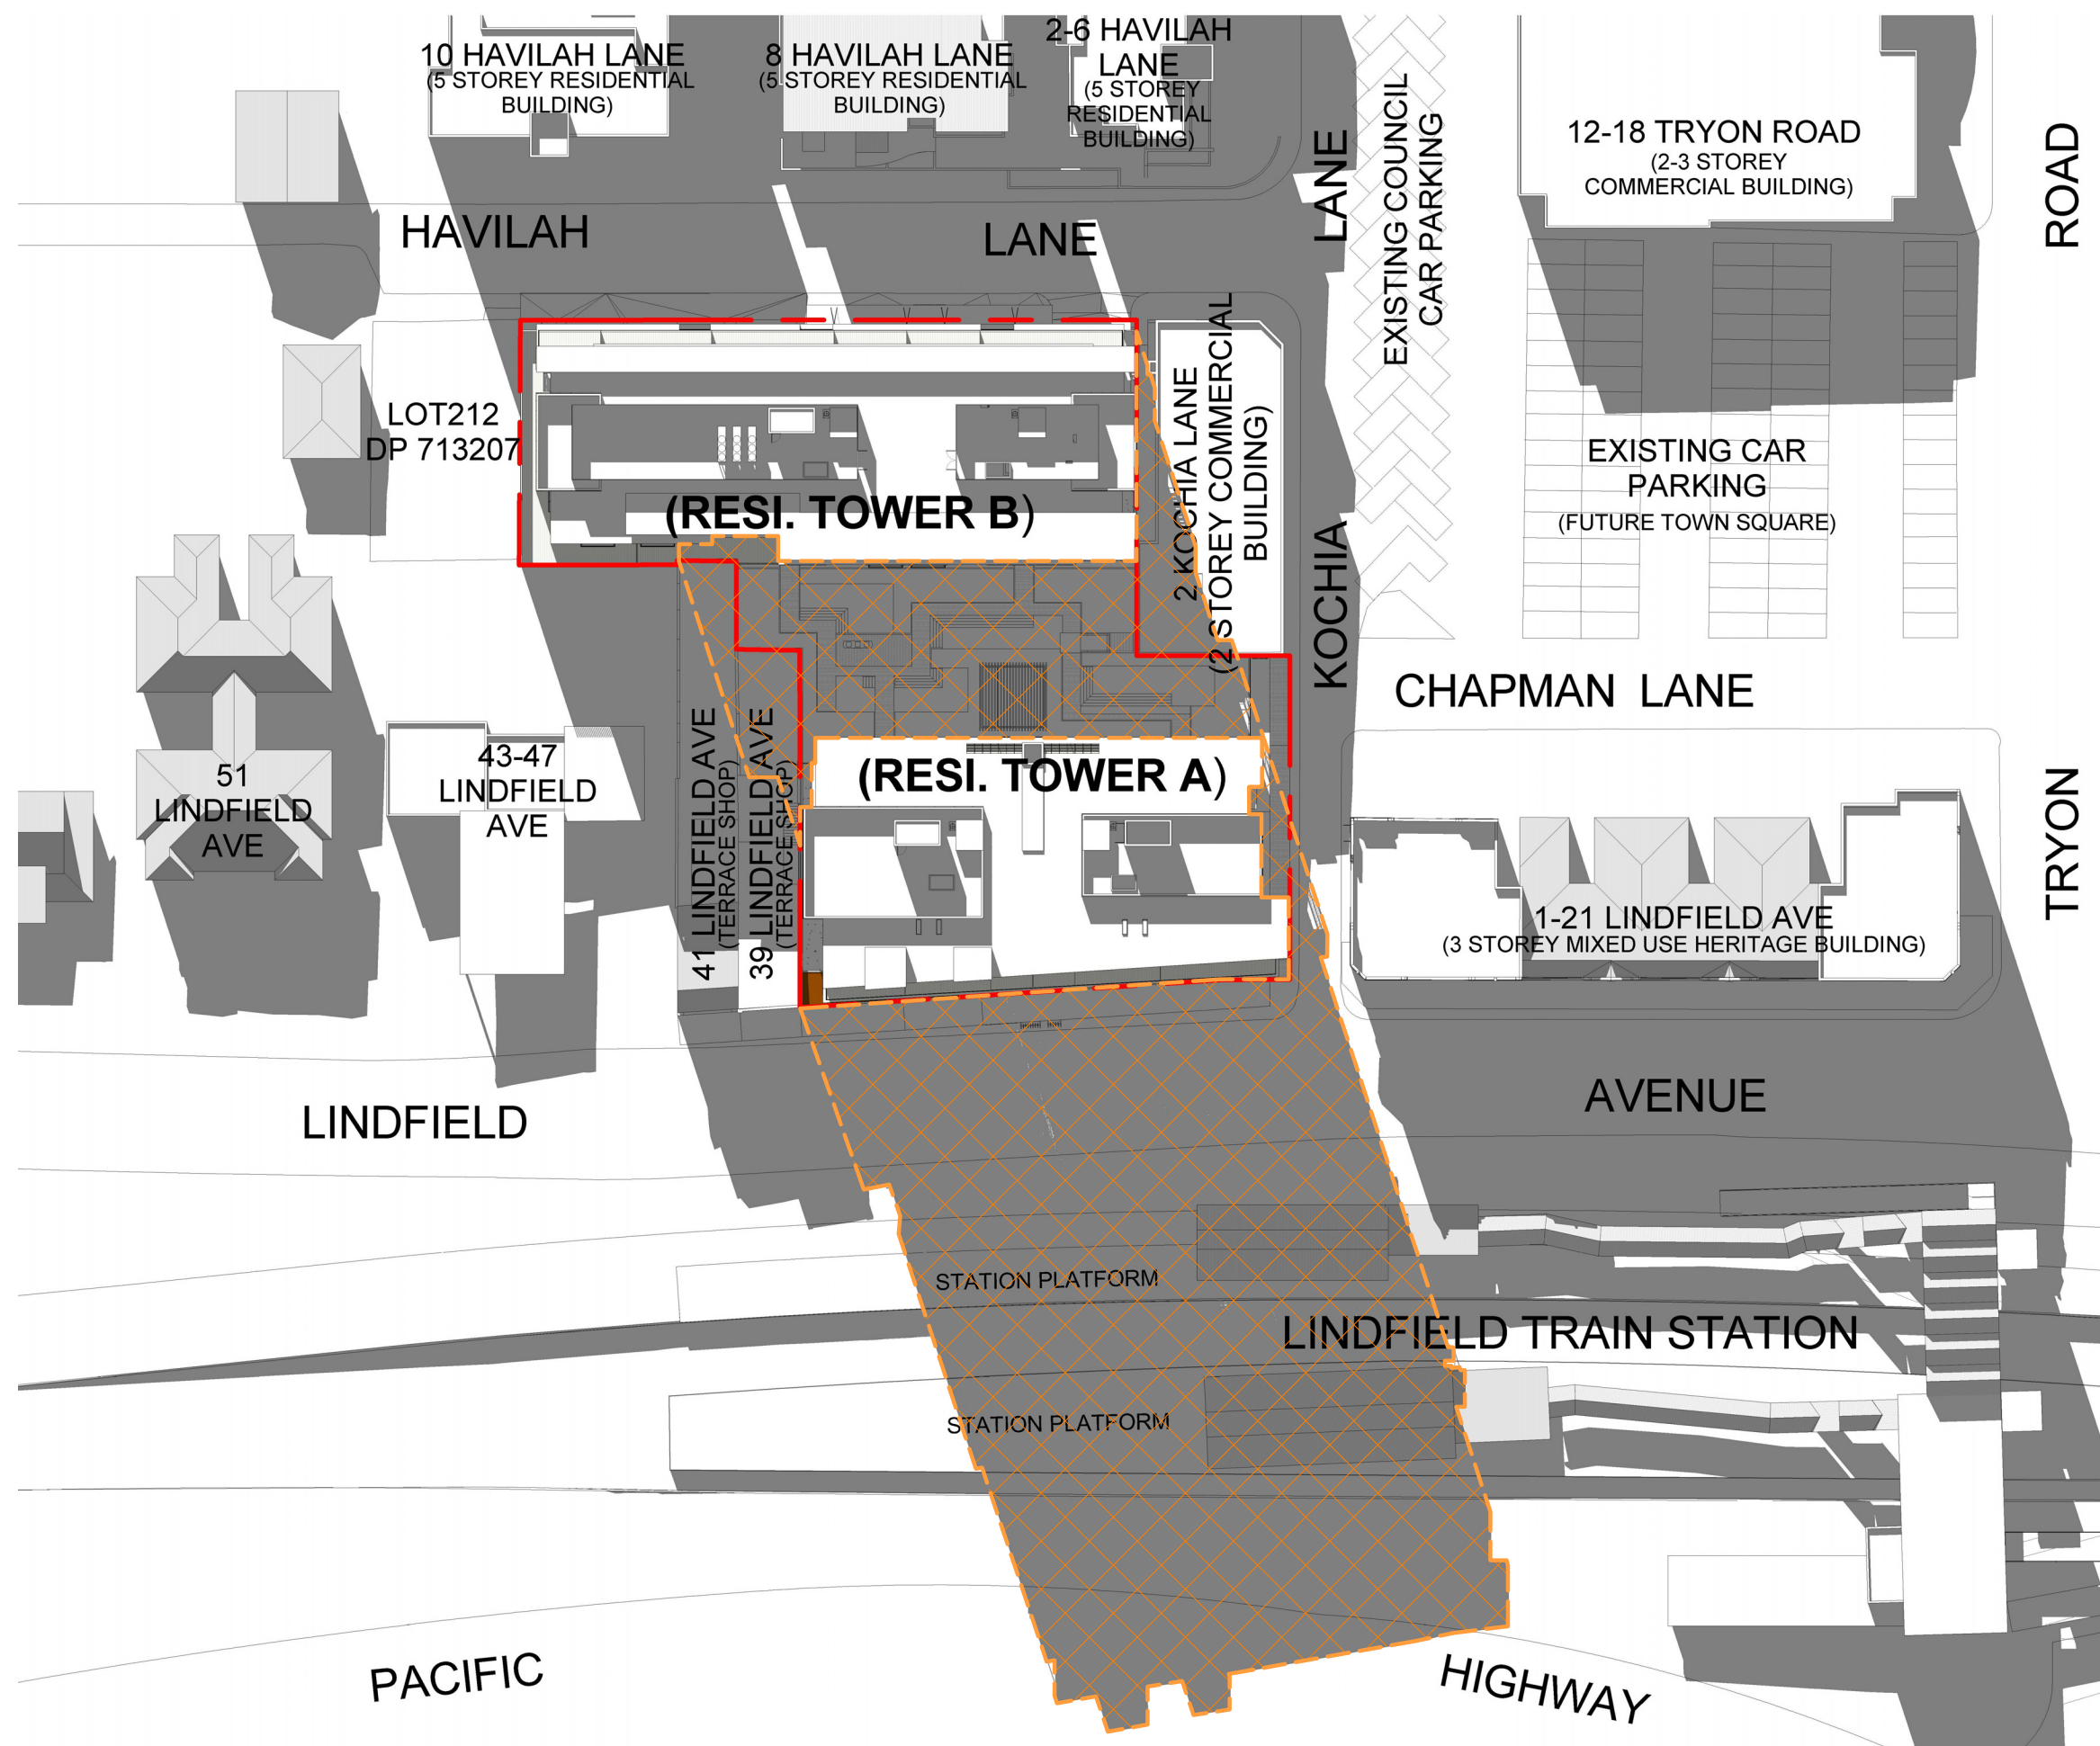

1 SHADOW DIAGRAM - 21stJUNE_9AM
5001 NOT TO SCALE

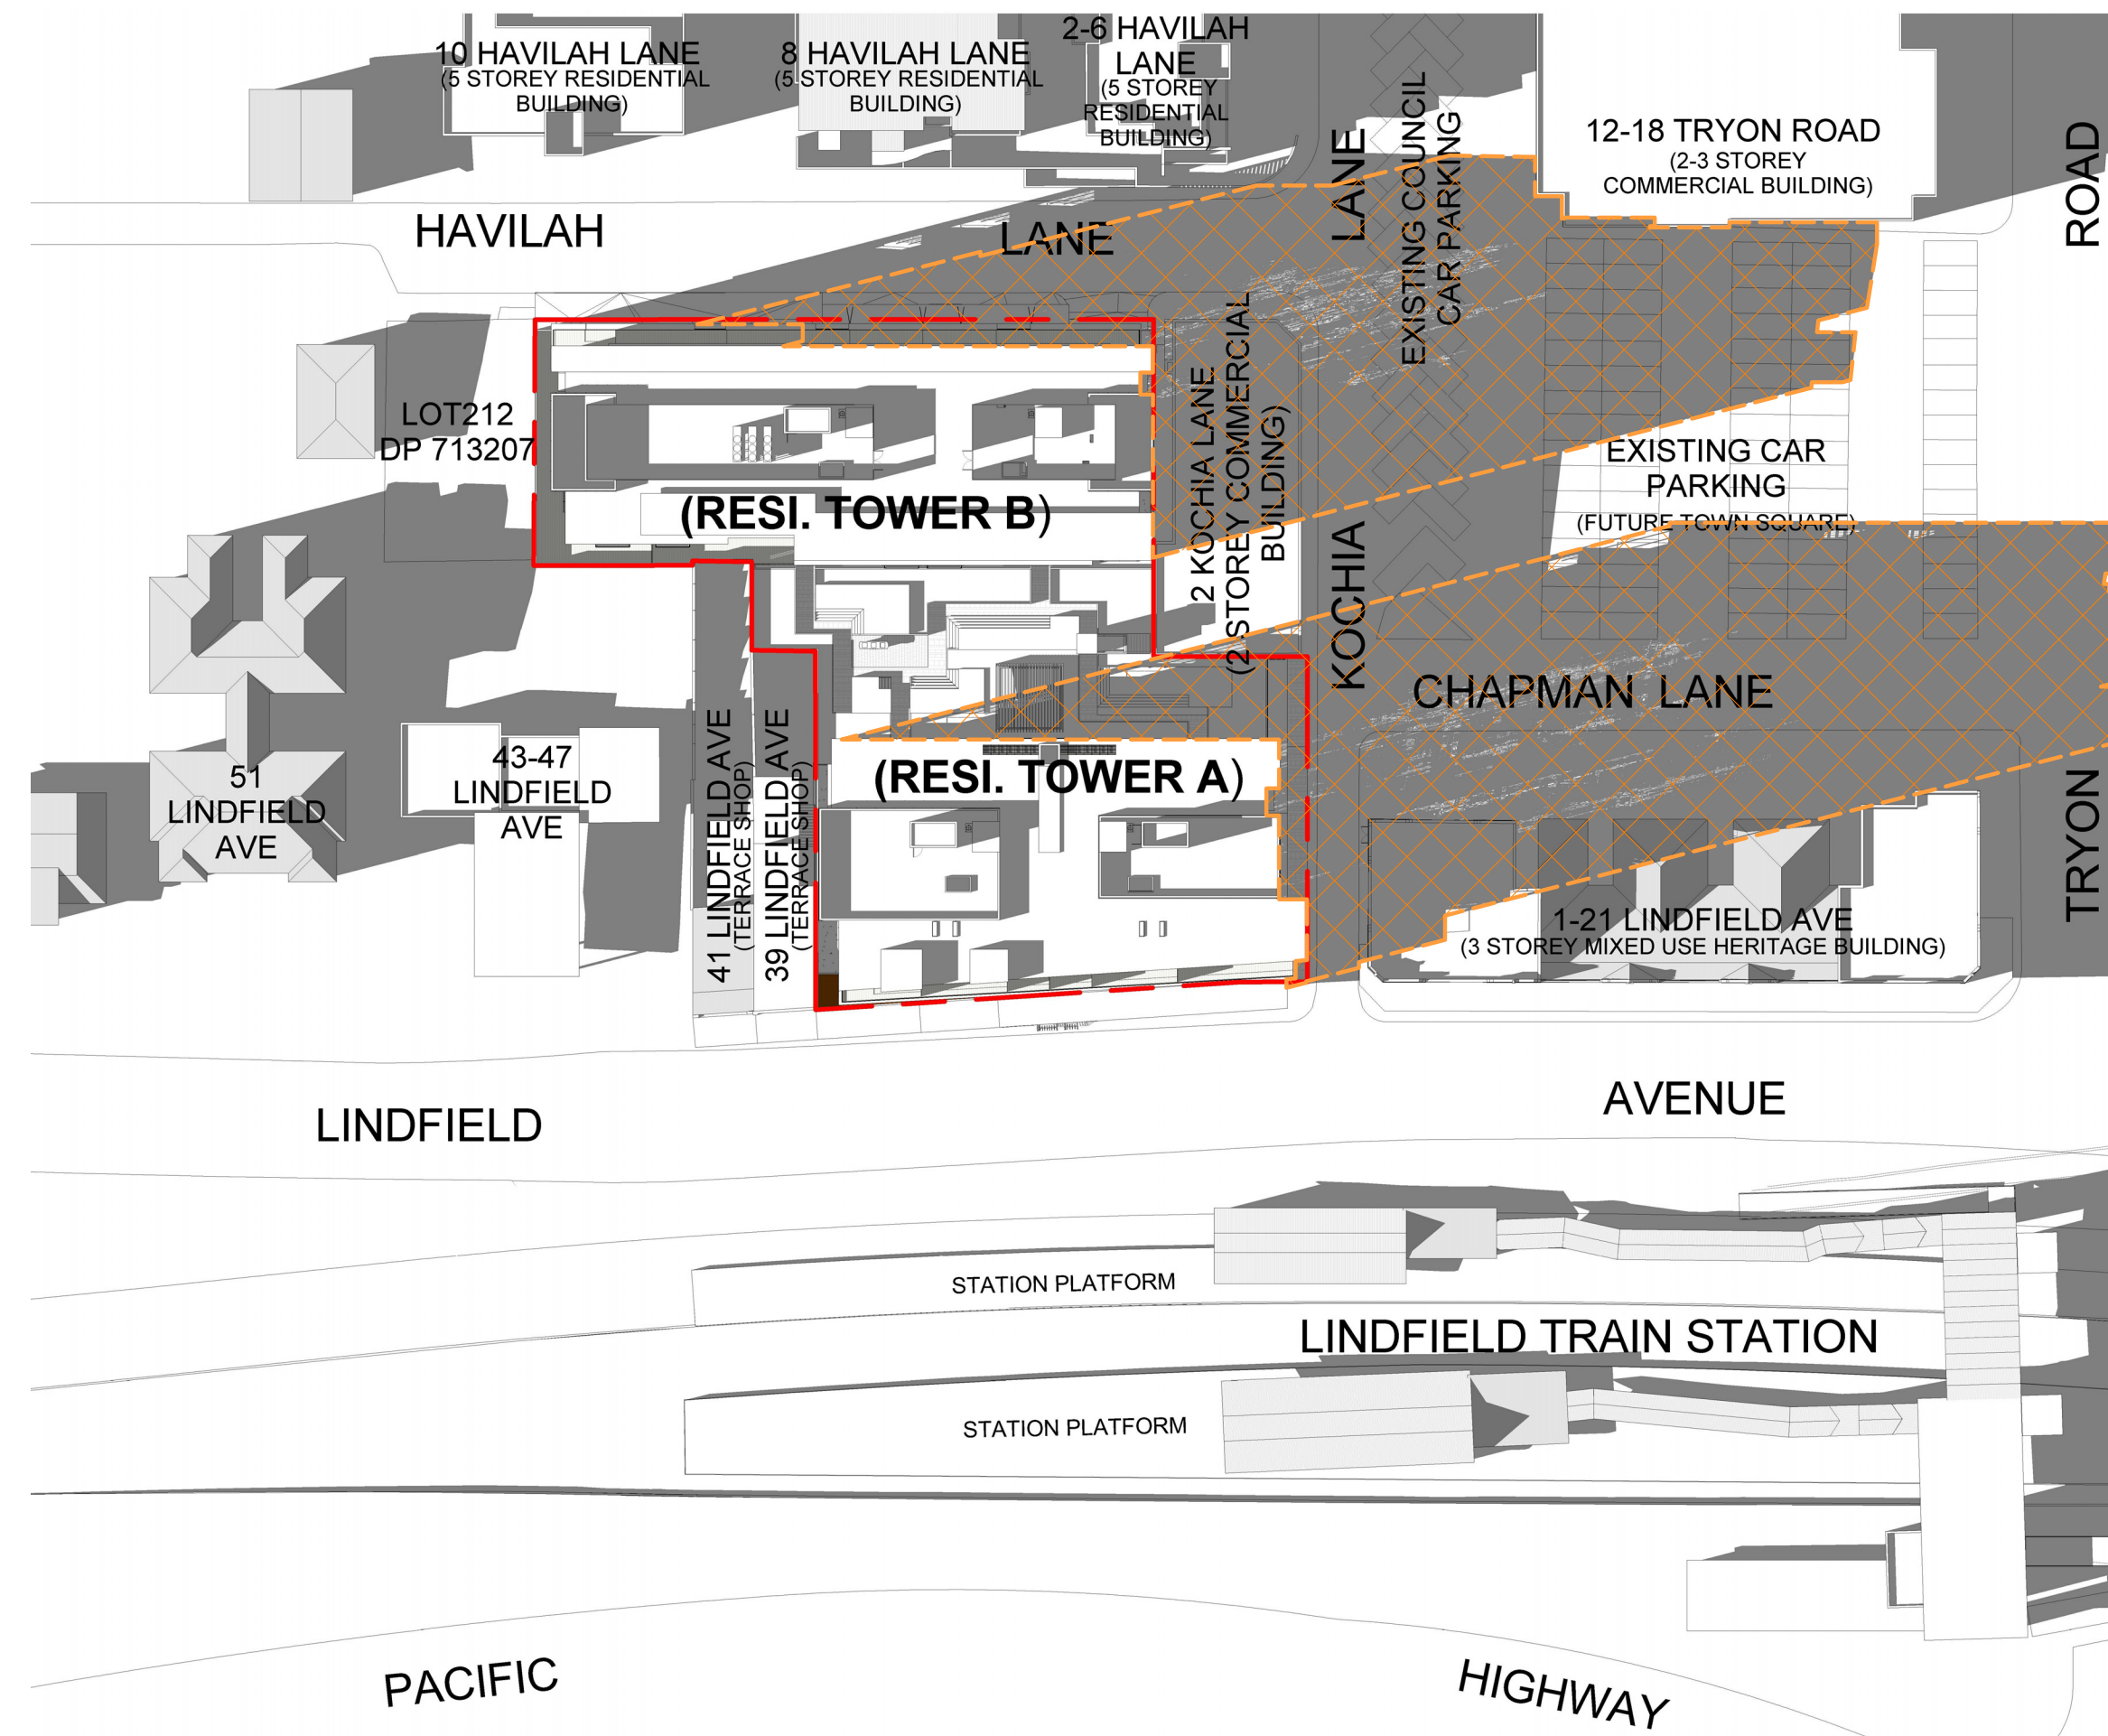

3 SHADOW DIAGRAM - 21stJUNE_3PM
5001 NOT TO SCALE

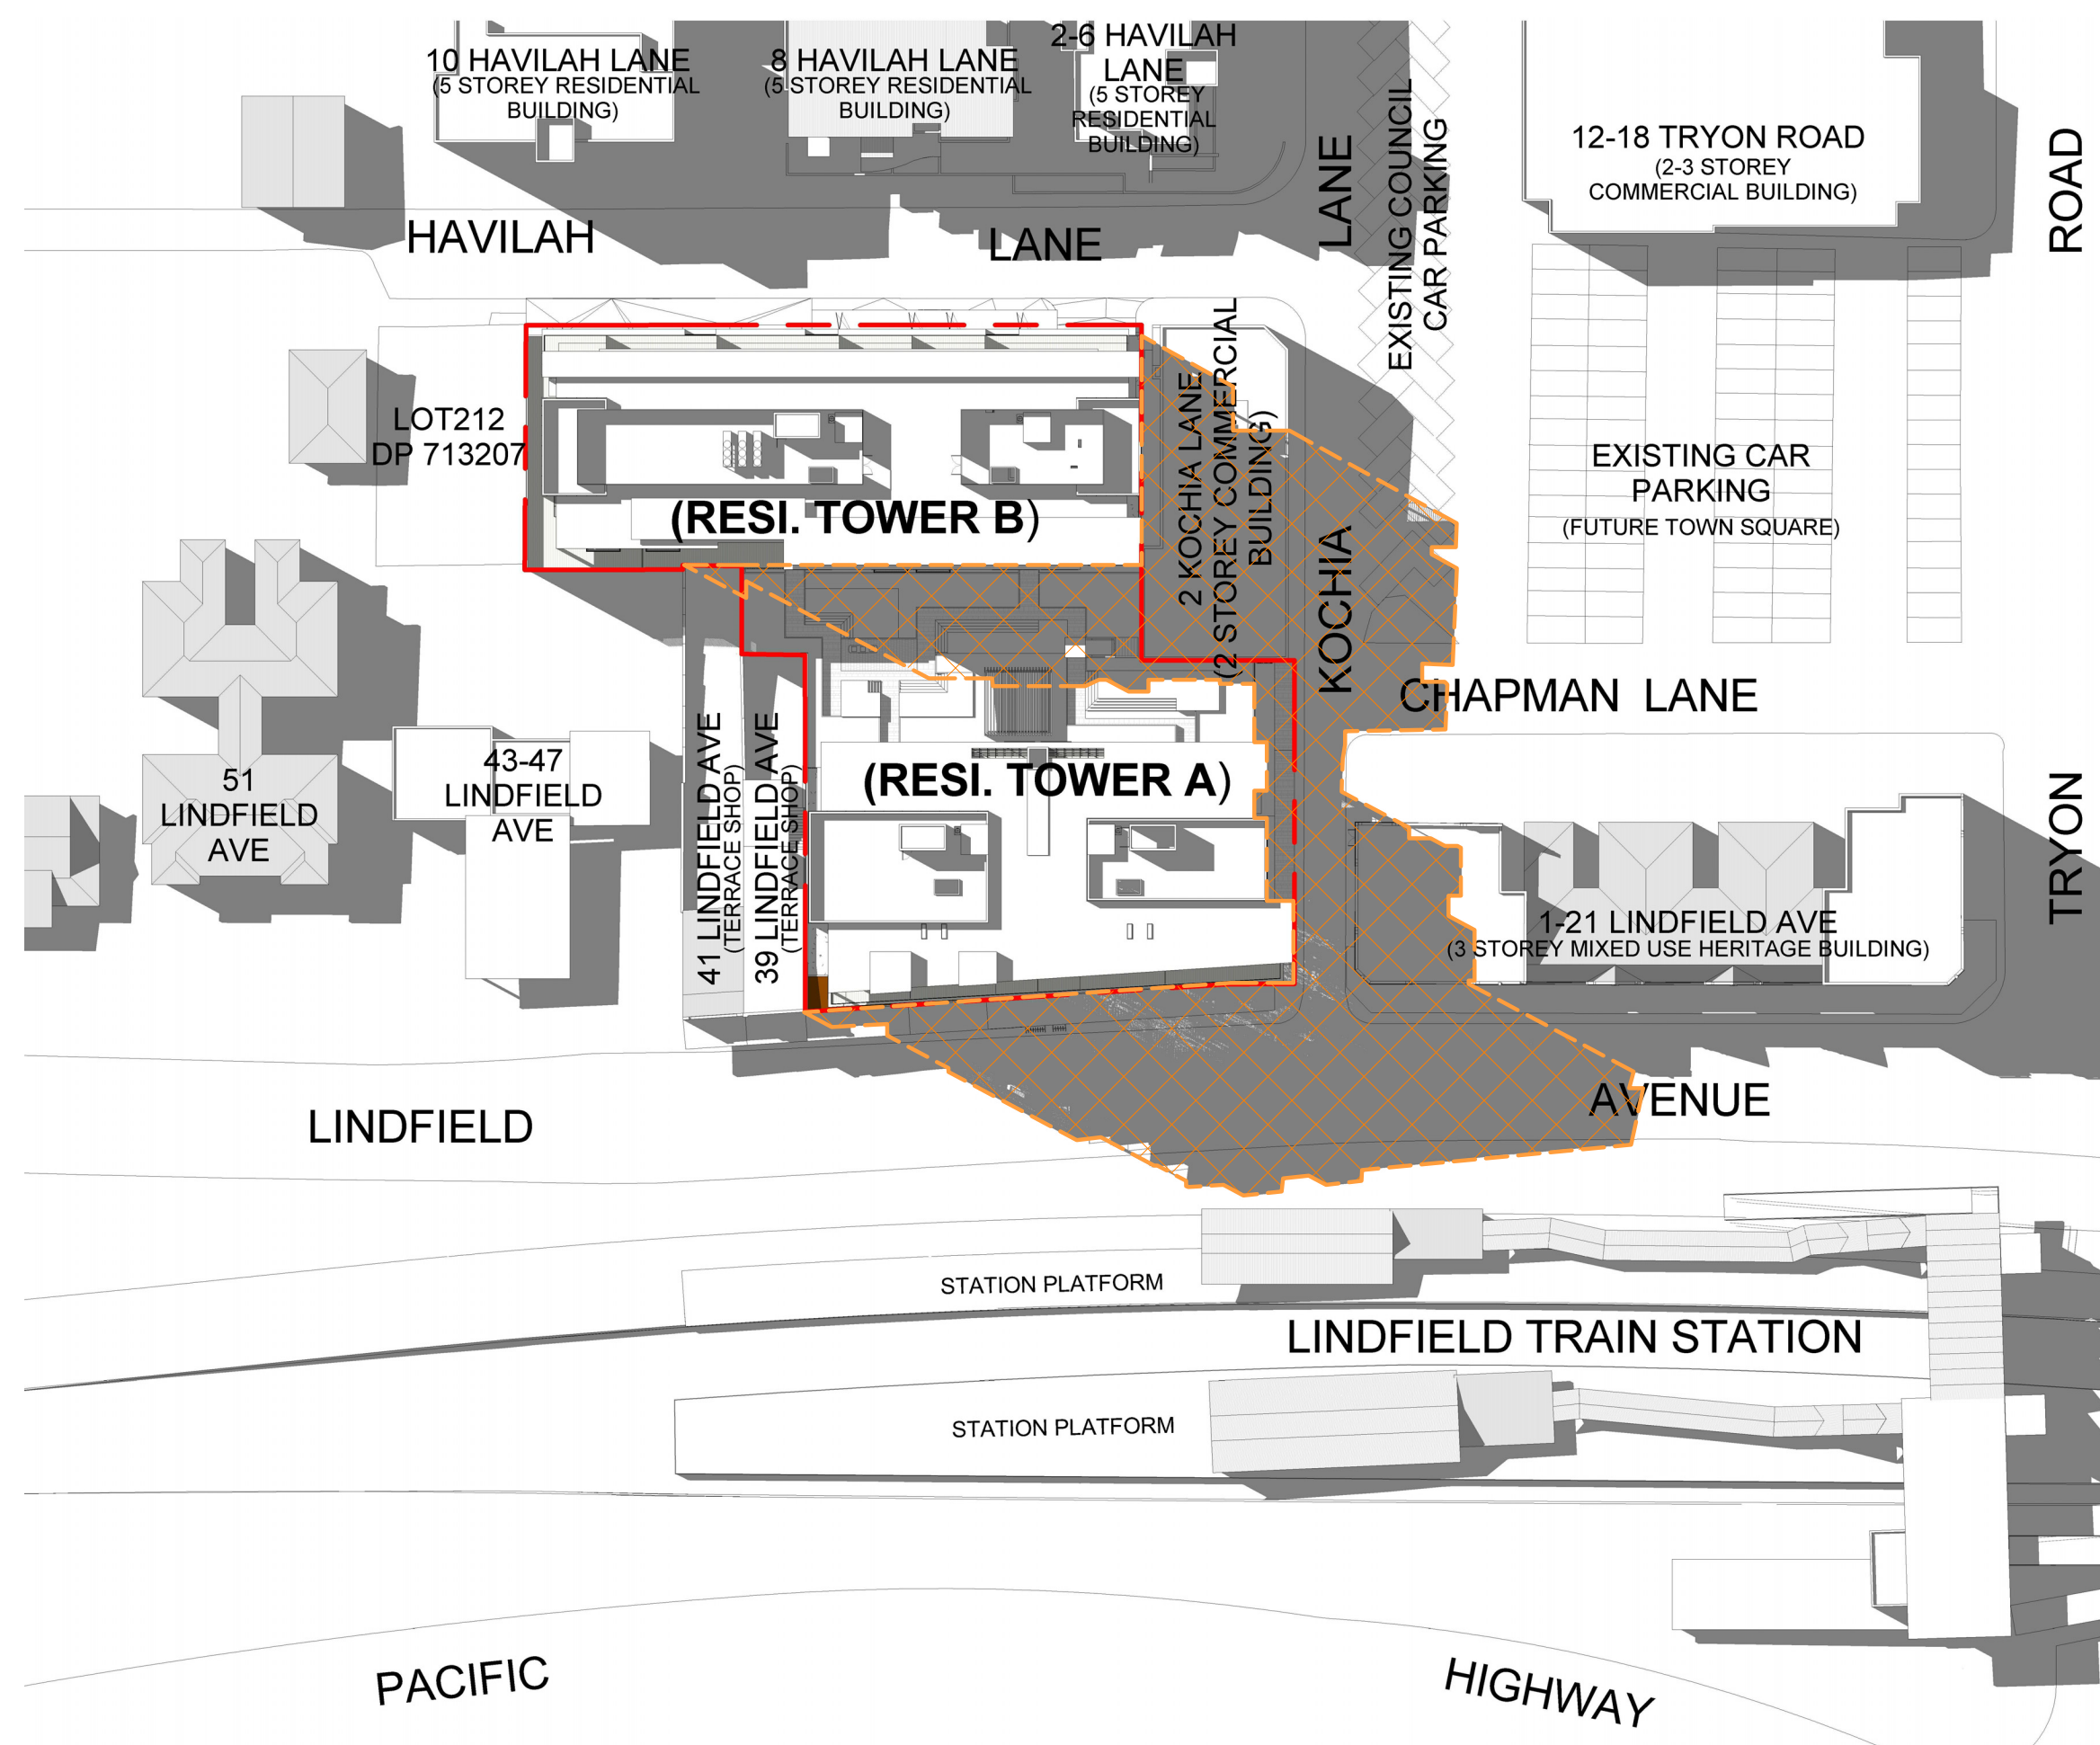

2 SHADOW DIAGRAM - 21stJUNE_12PM
5001 NOT TO SCALE

SHADOW DIAGRAM LEGEND:

JUNE 21st		
TIME	SUN AZIMUTH	SUN ALTITUDE
0900 AM	112.52°	18.91°
1200 PM	155.95°	32.63°
1500 PM	198.76°	17.95°

SHADOW LEGEND:

DENOTES PROPOSED & EXISTING SHADOW

DENOTES APPROVED SHADOW

S75W SUBMISSION

Notes

All dimensions and setbacks to be verified prior to commencement, omissions or discrepancies to be notified to the architect.

Copyright

The copyright of this drawing together with any other documents prepared by crone partners architecture studios. ply ltd (cp) remains the property of cp. crone partners grants licence for the use of this document for the purpose for which they are intended. The licence is not transferable without the permission of cp.

Quality Assurance System

Authorised By: Date:

Rev	DESCRIPTION	By	Date
A	ISSUED FOR SECTION 75W SUBMISSION	MQ	20/11/2012
B	ISSUED FOR PREFERRED PROJECT REPORT SUBMISSION	MQ	20/05/2013
C	THE MARKET (PROPOSED MIX DEVELOPMENT) NEIGHBOURING BUILDING SHADOW CAST	BM	12/08/2013
D	ISSUED FOR SECTION 75W SUBMISSION	MQ	31/10/2014

Builder

Client

AQUALAND

LEVEL 32

225 George Street

SYDNEY NSW 2000

Ph: +61 2 9252 3347

Fax: +61 2 9241 1754

Structural Engineer

AECOM

Level 21, 420 George St. Sydney NSW 2000

Ph: 02 8934 0000 Fax: 02 8934 0001

Mechanical Engineer

WOOD & GRIEVE ENGINEERS

Level 3, 454 - 456 Pacific Highway,

St. Leonards, NSW 2000

Ph: 02 8484 7000 Fax: 02 8484 7100

Electrical Engineer

WOOD & GRIEVE ENGINEERS

Level 3, 454 - 456 Pacific Highway,

St. Leonards, NSW 2000

Ph: 02 8484 7000 Fax: 02 8484 7100

Hydraulic Engineer

INSYNC SERVICES

Suite 8, Level 2, 56 Church Ave.

Mascot, NSW 2015

Ph: 02 9669 4311 Fax: 02 9669 4322

Landscape Architect

ASPECT Studios

Studio 61 - Level 6, 61 Marlborough St

Surry Hills, NSW 2010

Ph: 02 9699 7182 Fax: 02 9699 7192

KEY

Scale As indicated@A1

cronepartners

Cronepartners

level 2, 364 Kent street,

sydney, nsw 2000, australia

Ph: +61 2 8295 5300

Fax: +61 2 8295 5301

Project

LINDFIELD MIXED-USE DEVELOPMENT

23-37 LINDFIELD AVE & 11 HAVILAH LA

LINDFIELD NSW 2070

Drawn: MQ

Checked: VD

Date: 31/10/2014

Drawing Title

SHADOW DIAGRAM - JUNE

S75W SUBMISSION

CA 2924

ADAZ

5001

D

Project no.

Drawing Phase.

Drawing No.

Rev

Cad File No: C:\Users\michaelq\Documents\CA-2924-Z-M3-AR-Main_Model-Central-Amended DA_michaelq.rvt Plot Date: 27/10/2014 2:02:31 PM