




CROSS SECTION:

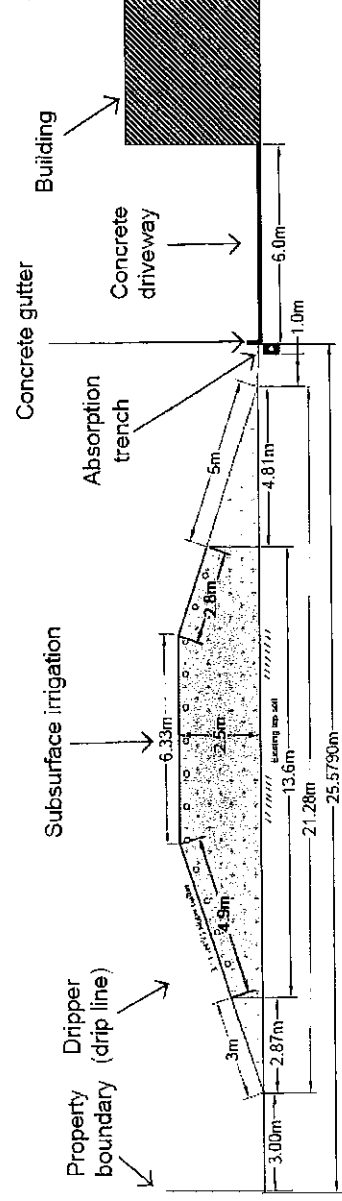


Cross Section along the northern property boundary A-A

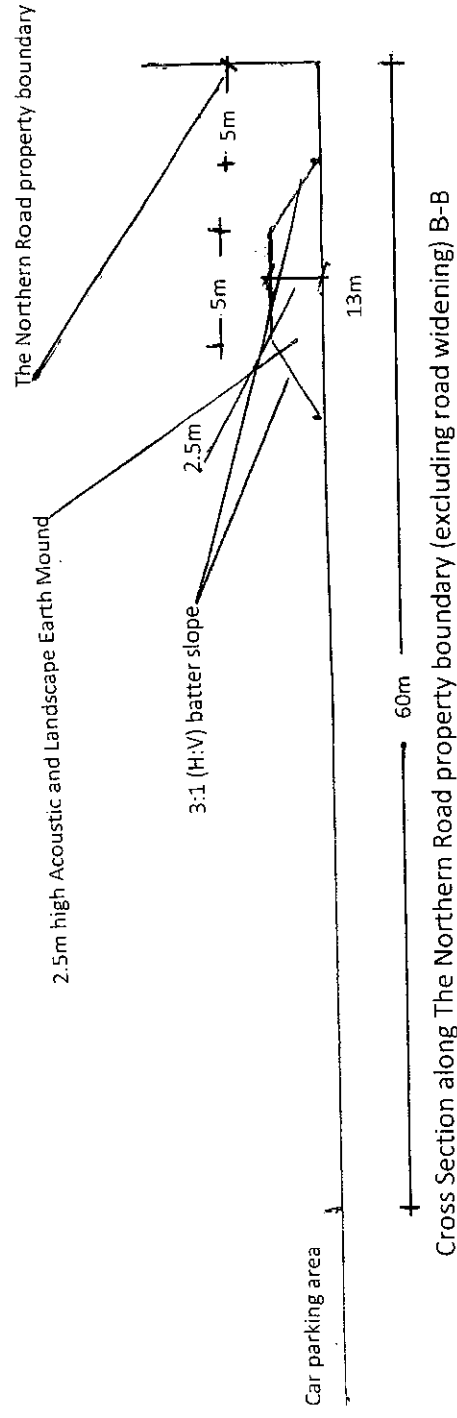

Cross Section along The Northern Road property boundary (excluding road widening) B-B

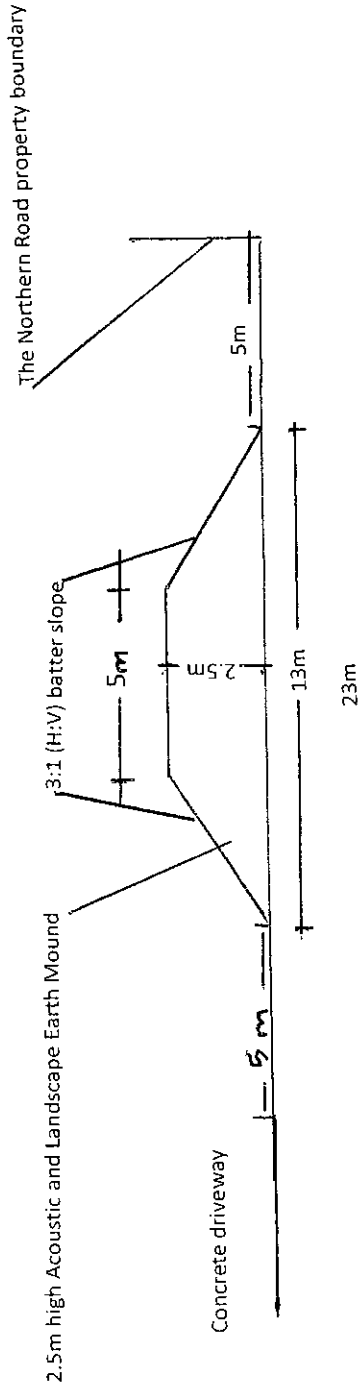

Cross Section along The Northern Road property boundary (excluding road widening) C-C

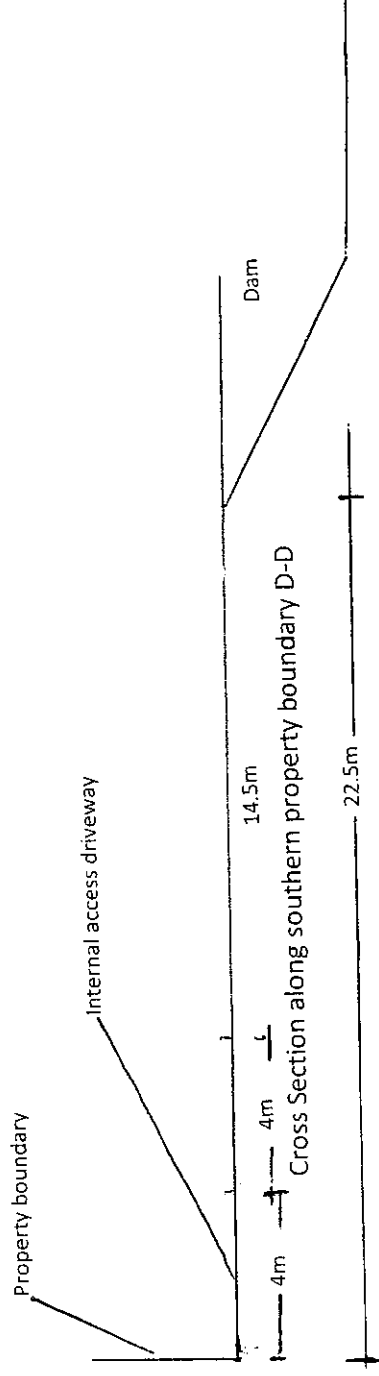

Cross Section along southern property boundary D-D