


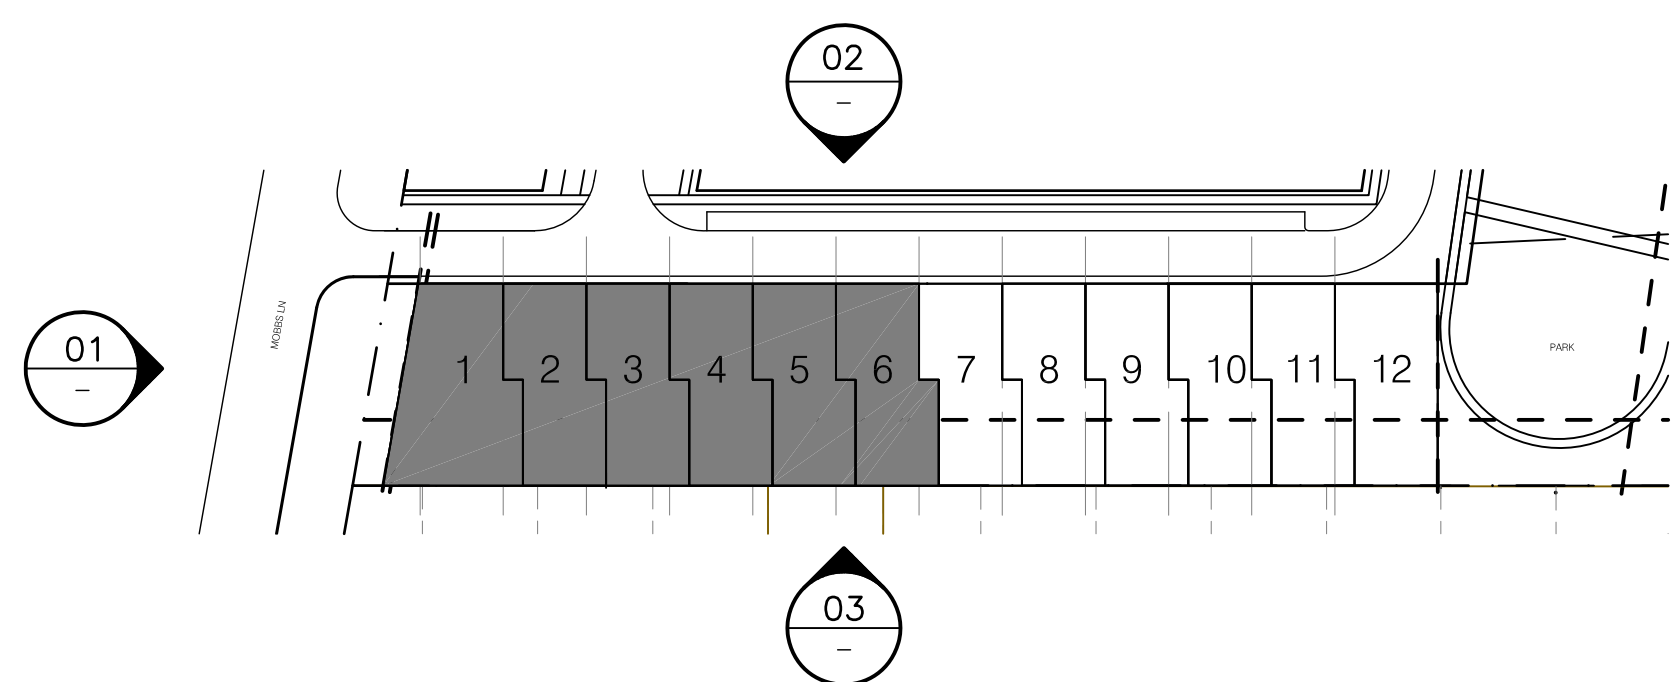

Scale 1:100 @ A0 / 1:200 @ A2

Revision	Date	Key Plan	Consultants	Project Manager	Client	Architect	Drawing	Project
01	27/04/09		Landscape Civil Structural Services Traffic Planner Aspect Studios Worley Parsons Pty Ltd Enstruct Group Pty Ltd Lincolne Scott Halcrow MWT J&A	McLachlan Lister Pty Ltd	Sydney Broadcast Property Pty Ltd	PTW Architects	PROJ NO: 2009.003 SCALE: 1:100 @ A0 DATE: 27.04.09	Epping Park 61 Mobbs Lane, Epping
02			Studio 61, Level 6, 61 Marlborough St, Surry Hills, NSW, 2010 Level 10, 141 Walker St, North Sydney, NSW, 2060 Level 4, 2 Glen St, Milsons Point, NSW, 2061 Level 1, 41 McLaren St, North Sydney, NSW, 2060 Suite 20, 809 Pacific Hwy, Chatswood, NSW, 2067 Level 7, 77 Berry Street, North Sydney, NSW, 2060	Level 1, 1 Hickson Road The Rocks NSW 2000 T 612 92417329 F 612 92417329	Level 11, Suite 1101, 14 Martin Place Sydney NSW 2000 T 612 92357800 F 612 92624177	Level 17, 9 Castlereagh St Sydney NSW Australia 2000 T 612 9232 5877 F 612 9221 4139 www.ptw.com.au	APPROVED: SP	A-3009 Project Application